

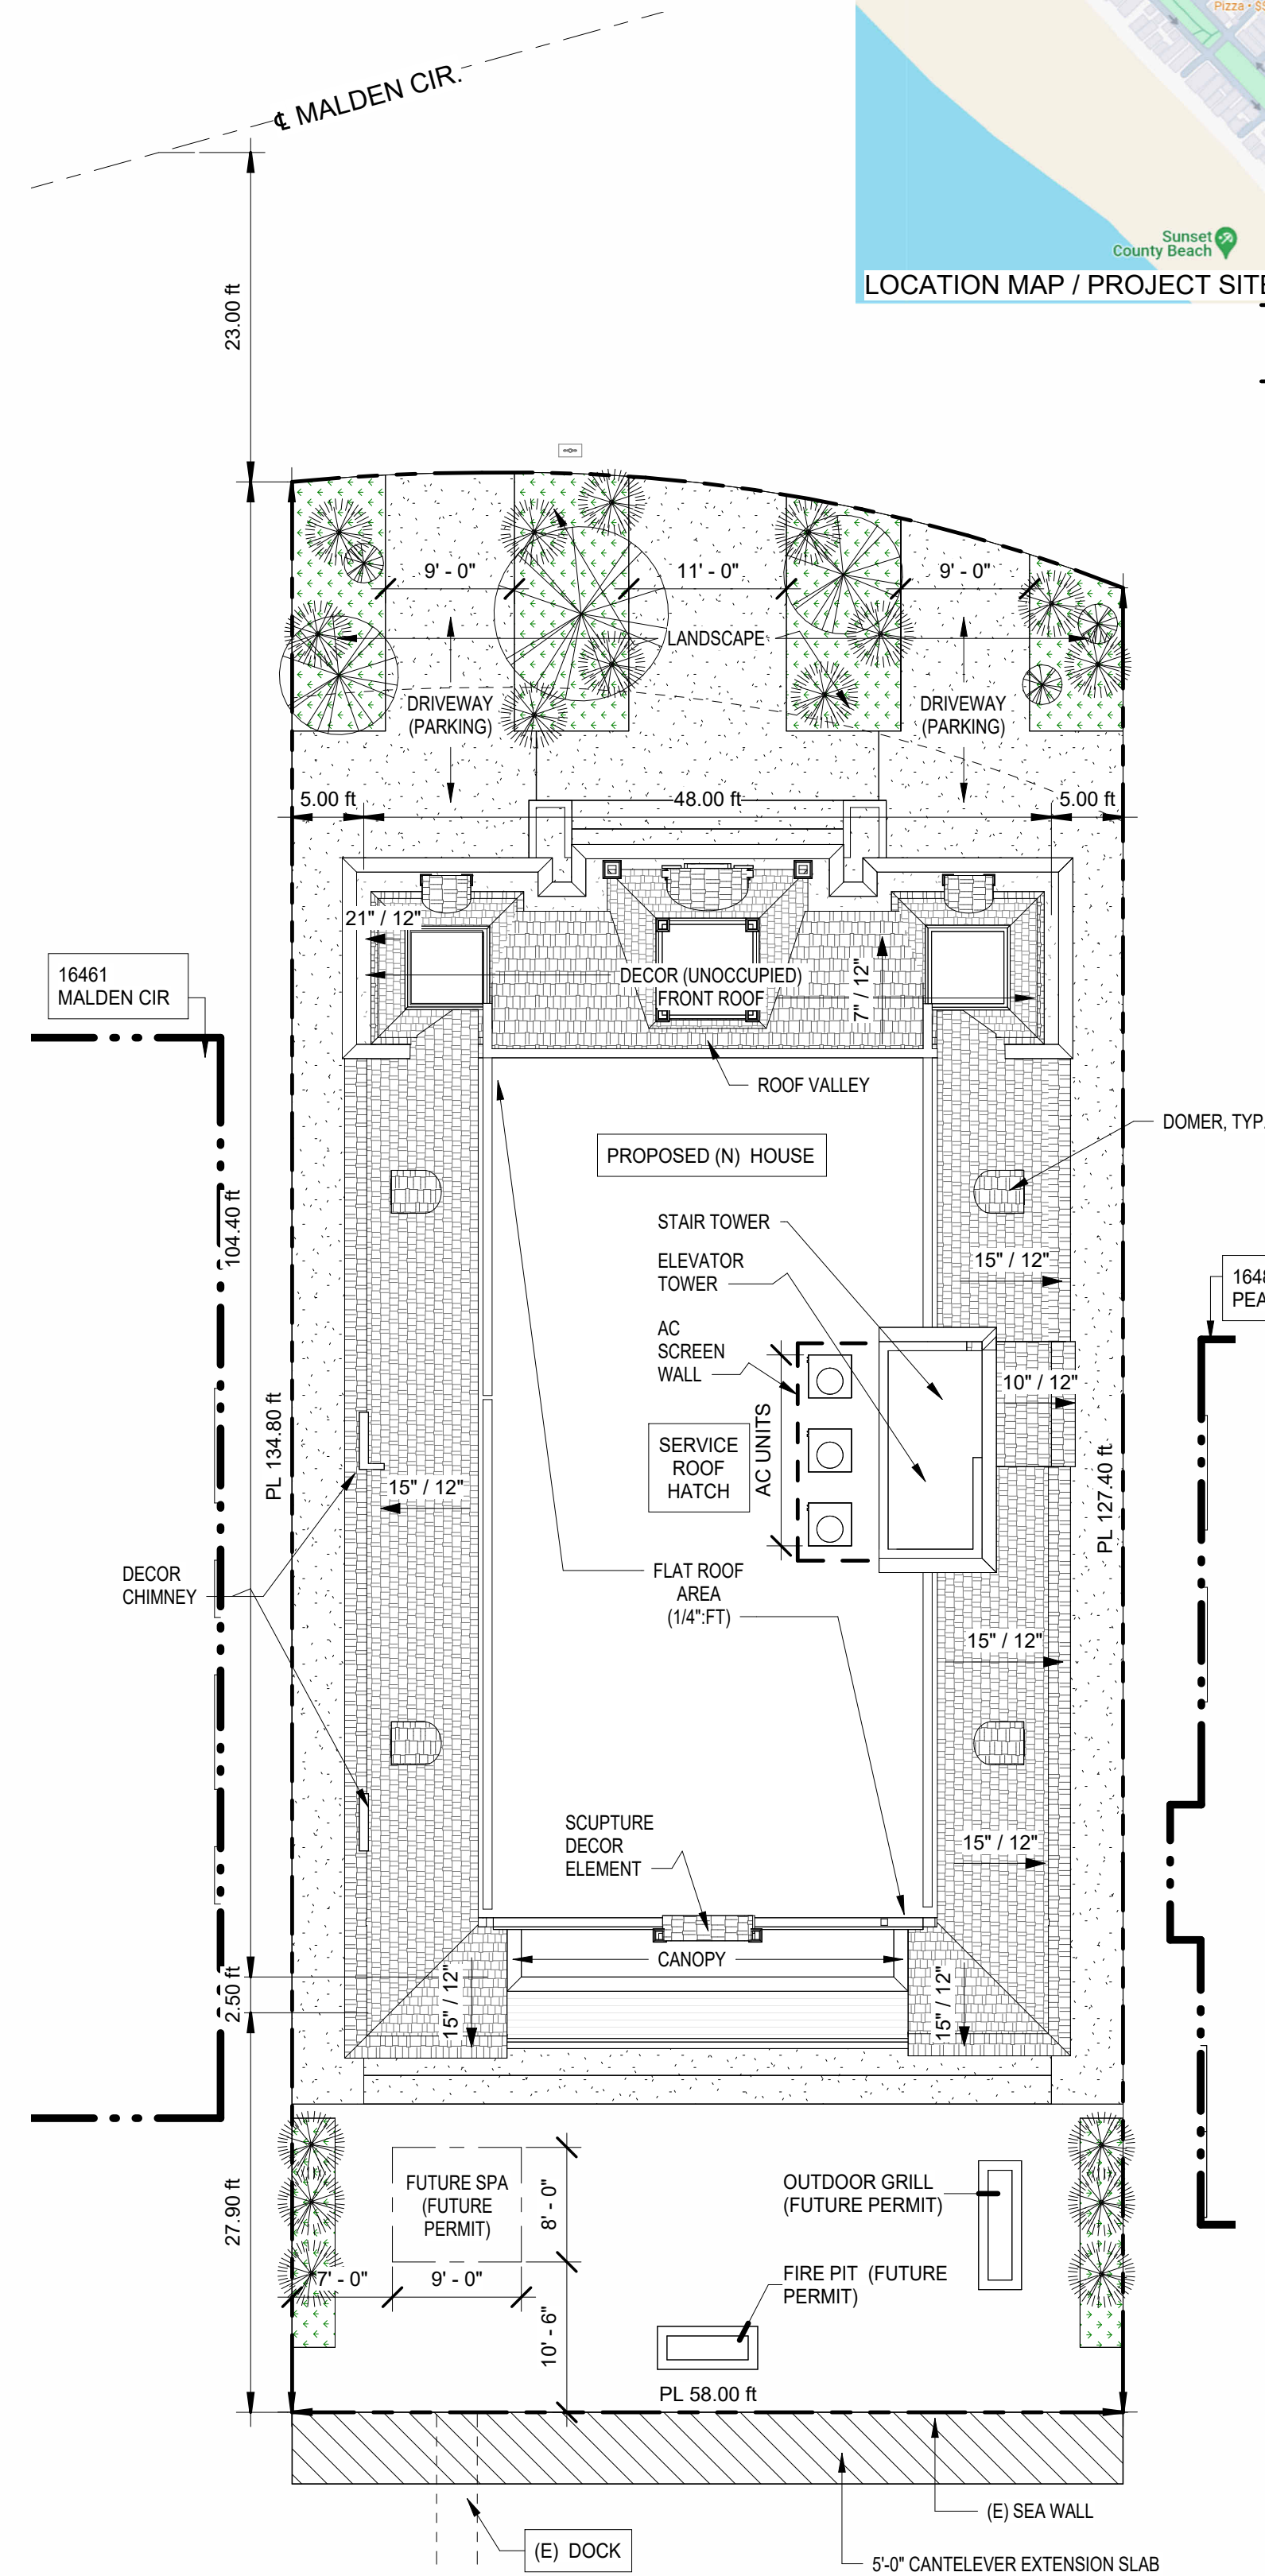


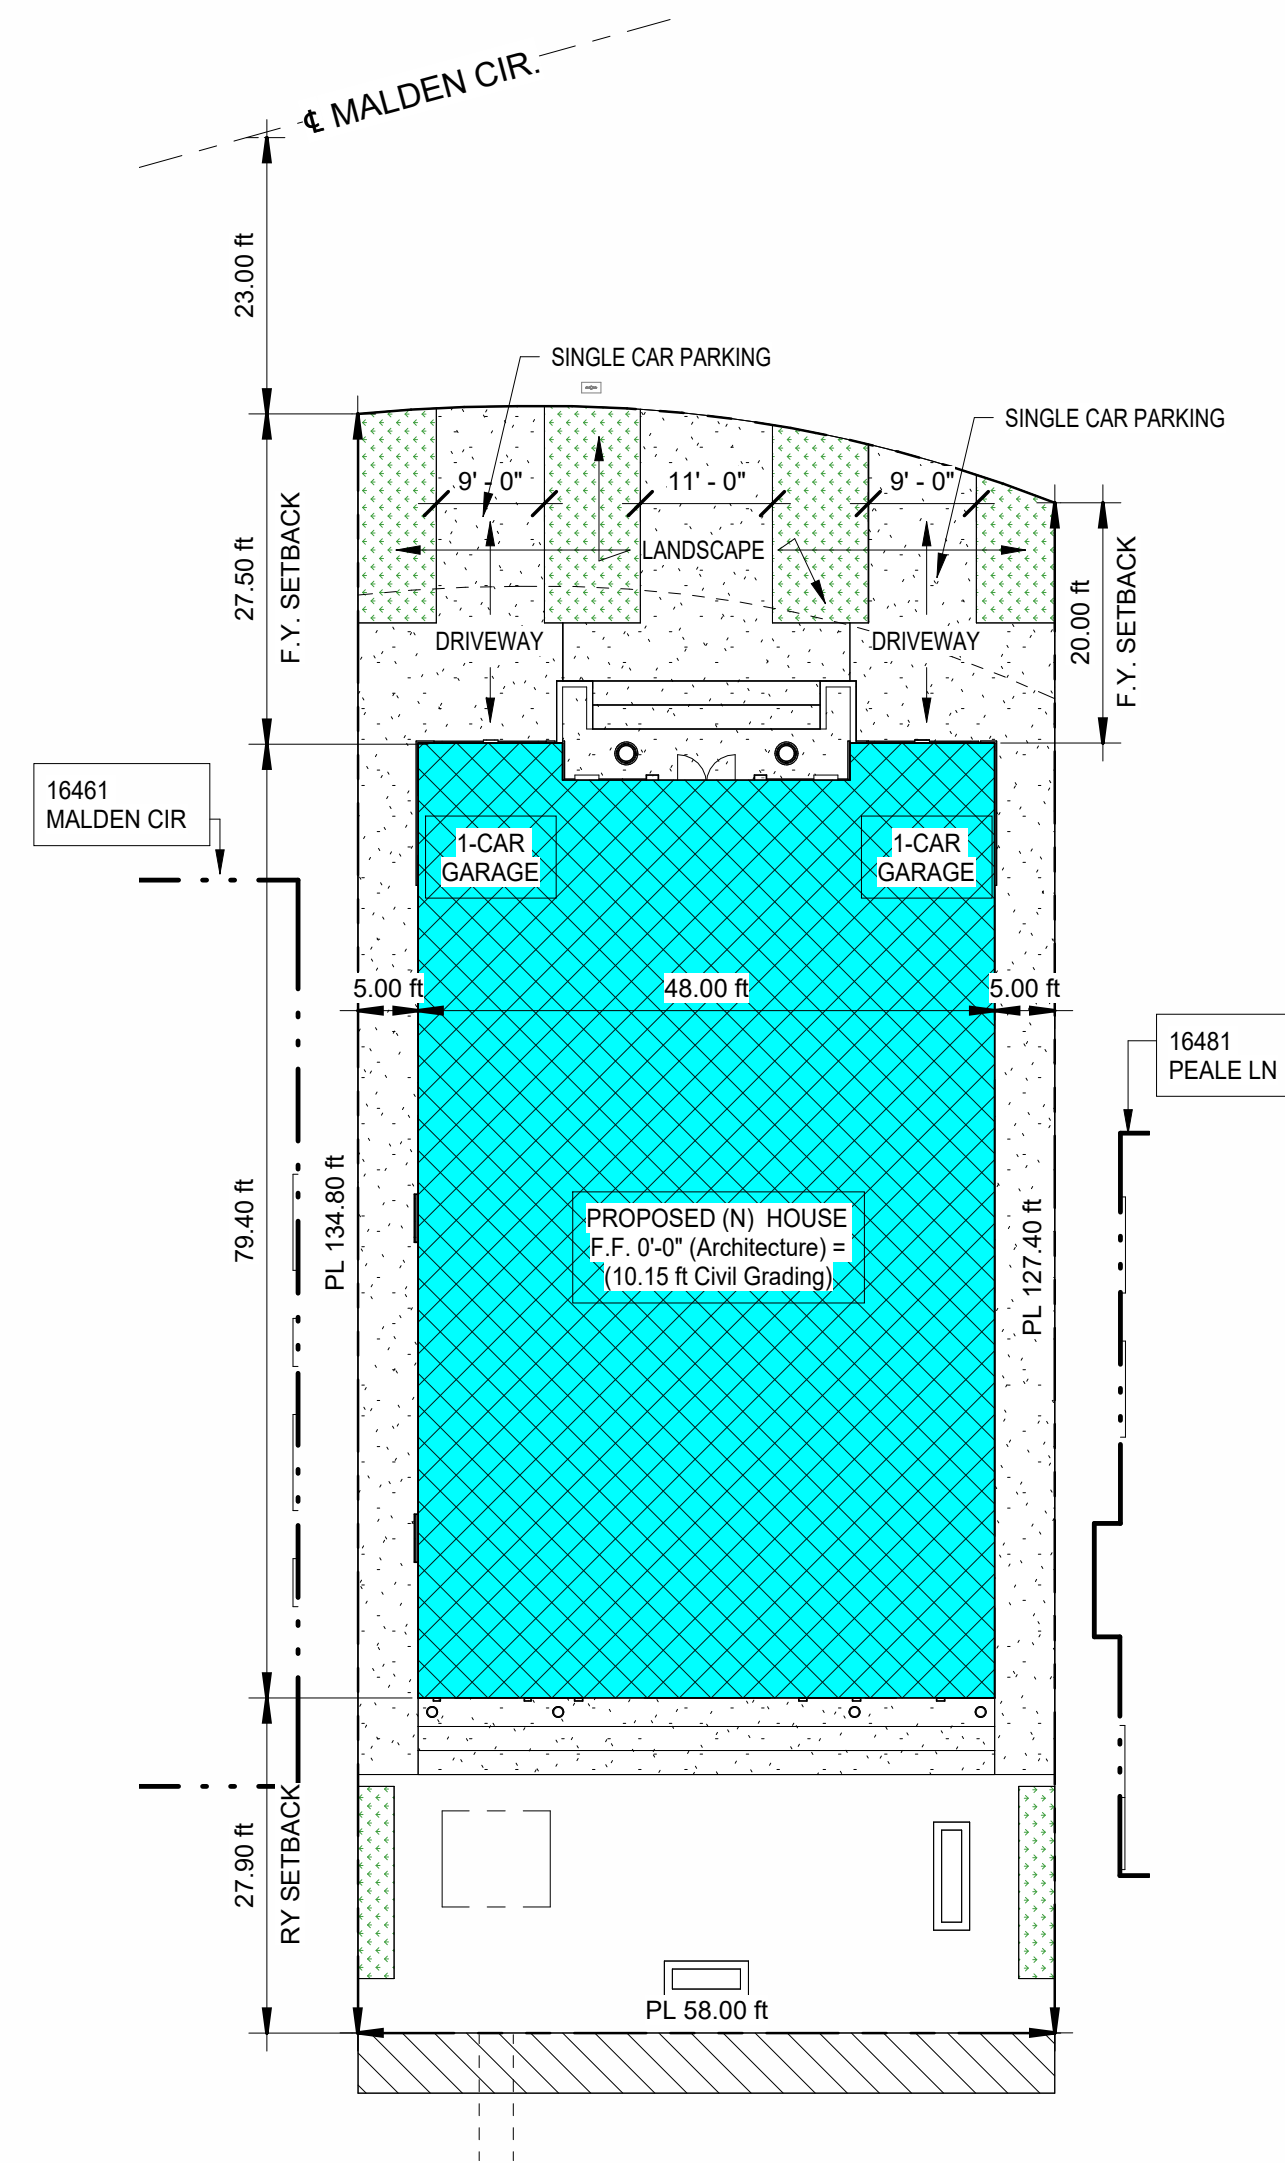

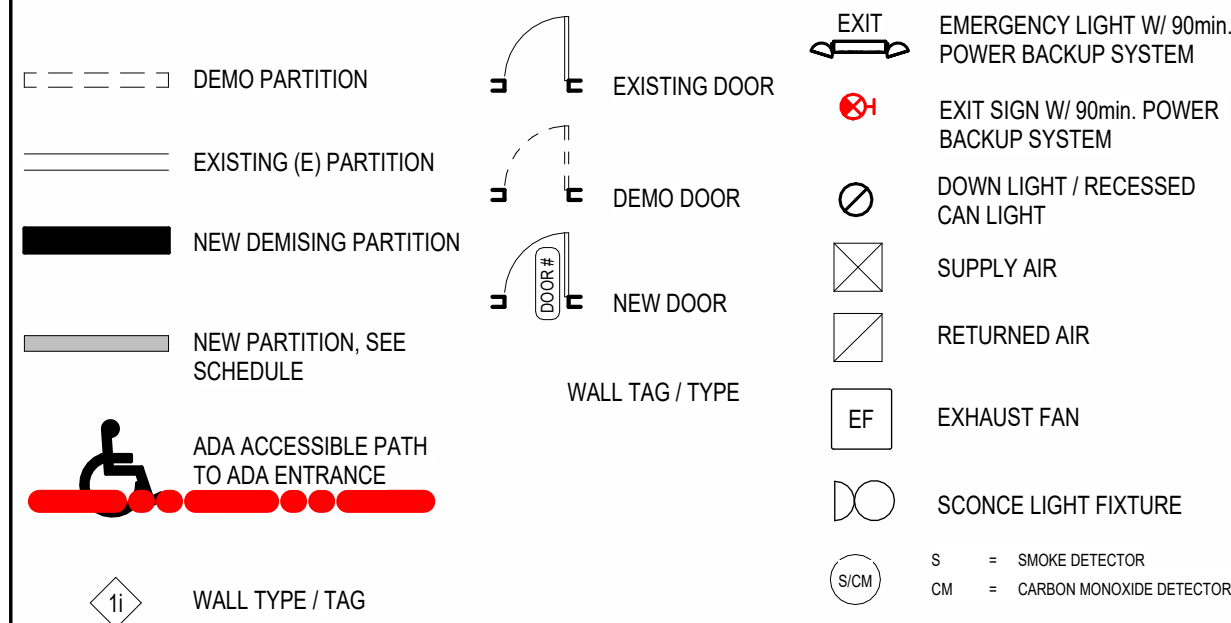

FUTURE SPA
(FUTURE PERMIT)

D2
A301

OUTDOOR GRILL
(FUTURE PERMIT)

OUTDOOR FIRE PLACE
(FUTURE PERMIT)



ADJACENT
PROPERTY'S
WINDOW
LOCATION,
TYP.



PATIENT INFORMATION

REVISIONS

STAMP

Hu-? architecture

Copyright. Hu Architecture Inc. 2018. All rights reserved.
This drawing and its contents is copyright by Hu Architecture.
Reproducing, modifying, and distributing this material without the
written permission of Hu Architecture is prohibited.




BENJAMIN V
16471 Malden Cir
Huntington Beach, CA 92649

LOCATION: 16471 Malden Cir
Huntington Beach, CA 92649

SCALE AS NOTED

SHEET

A101

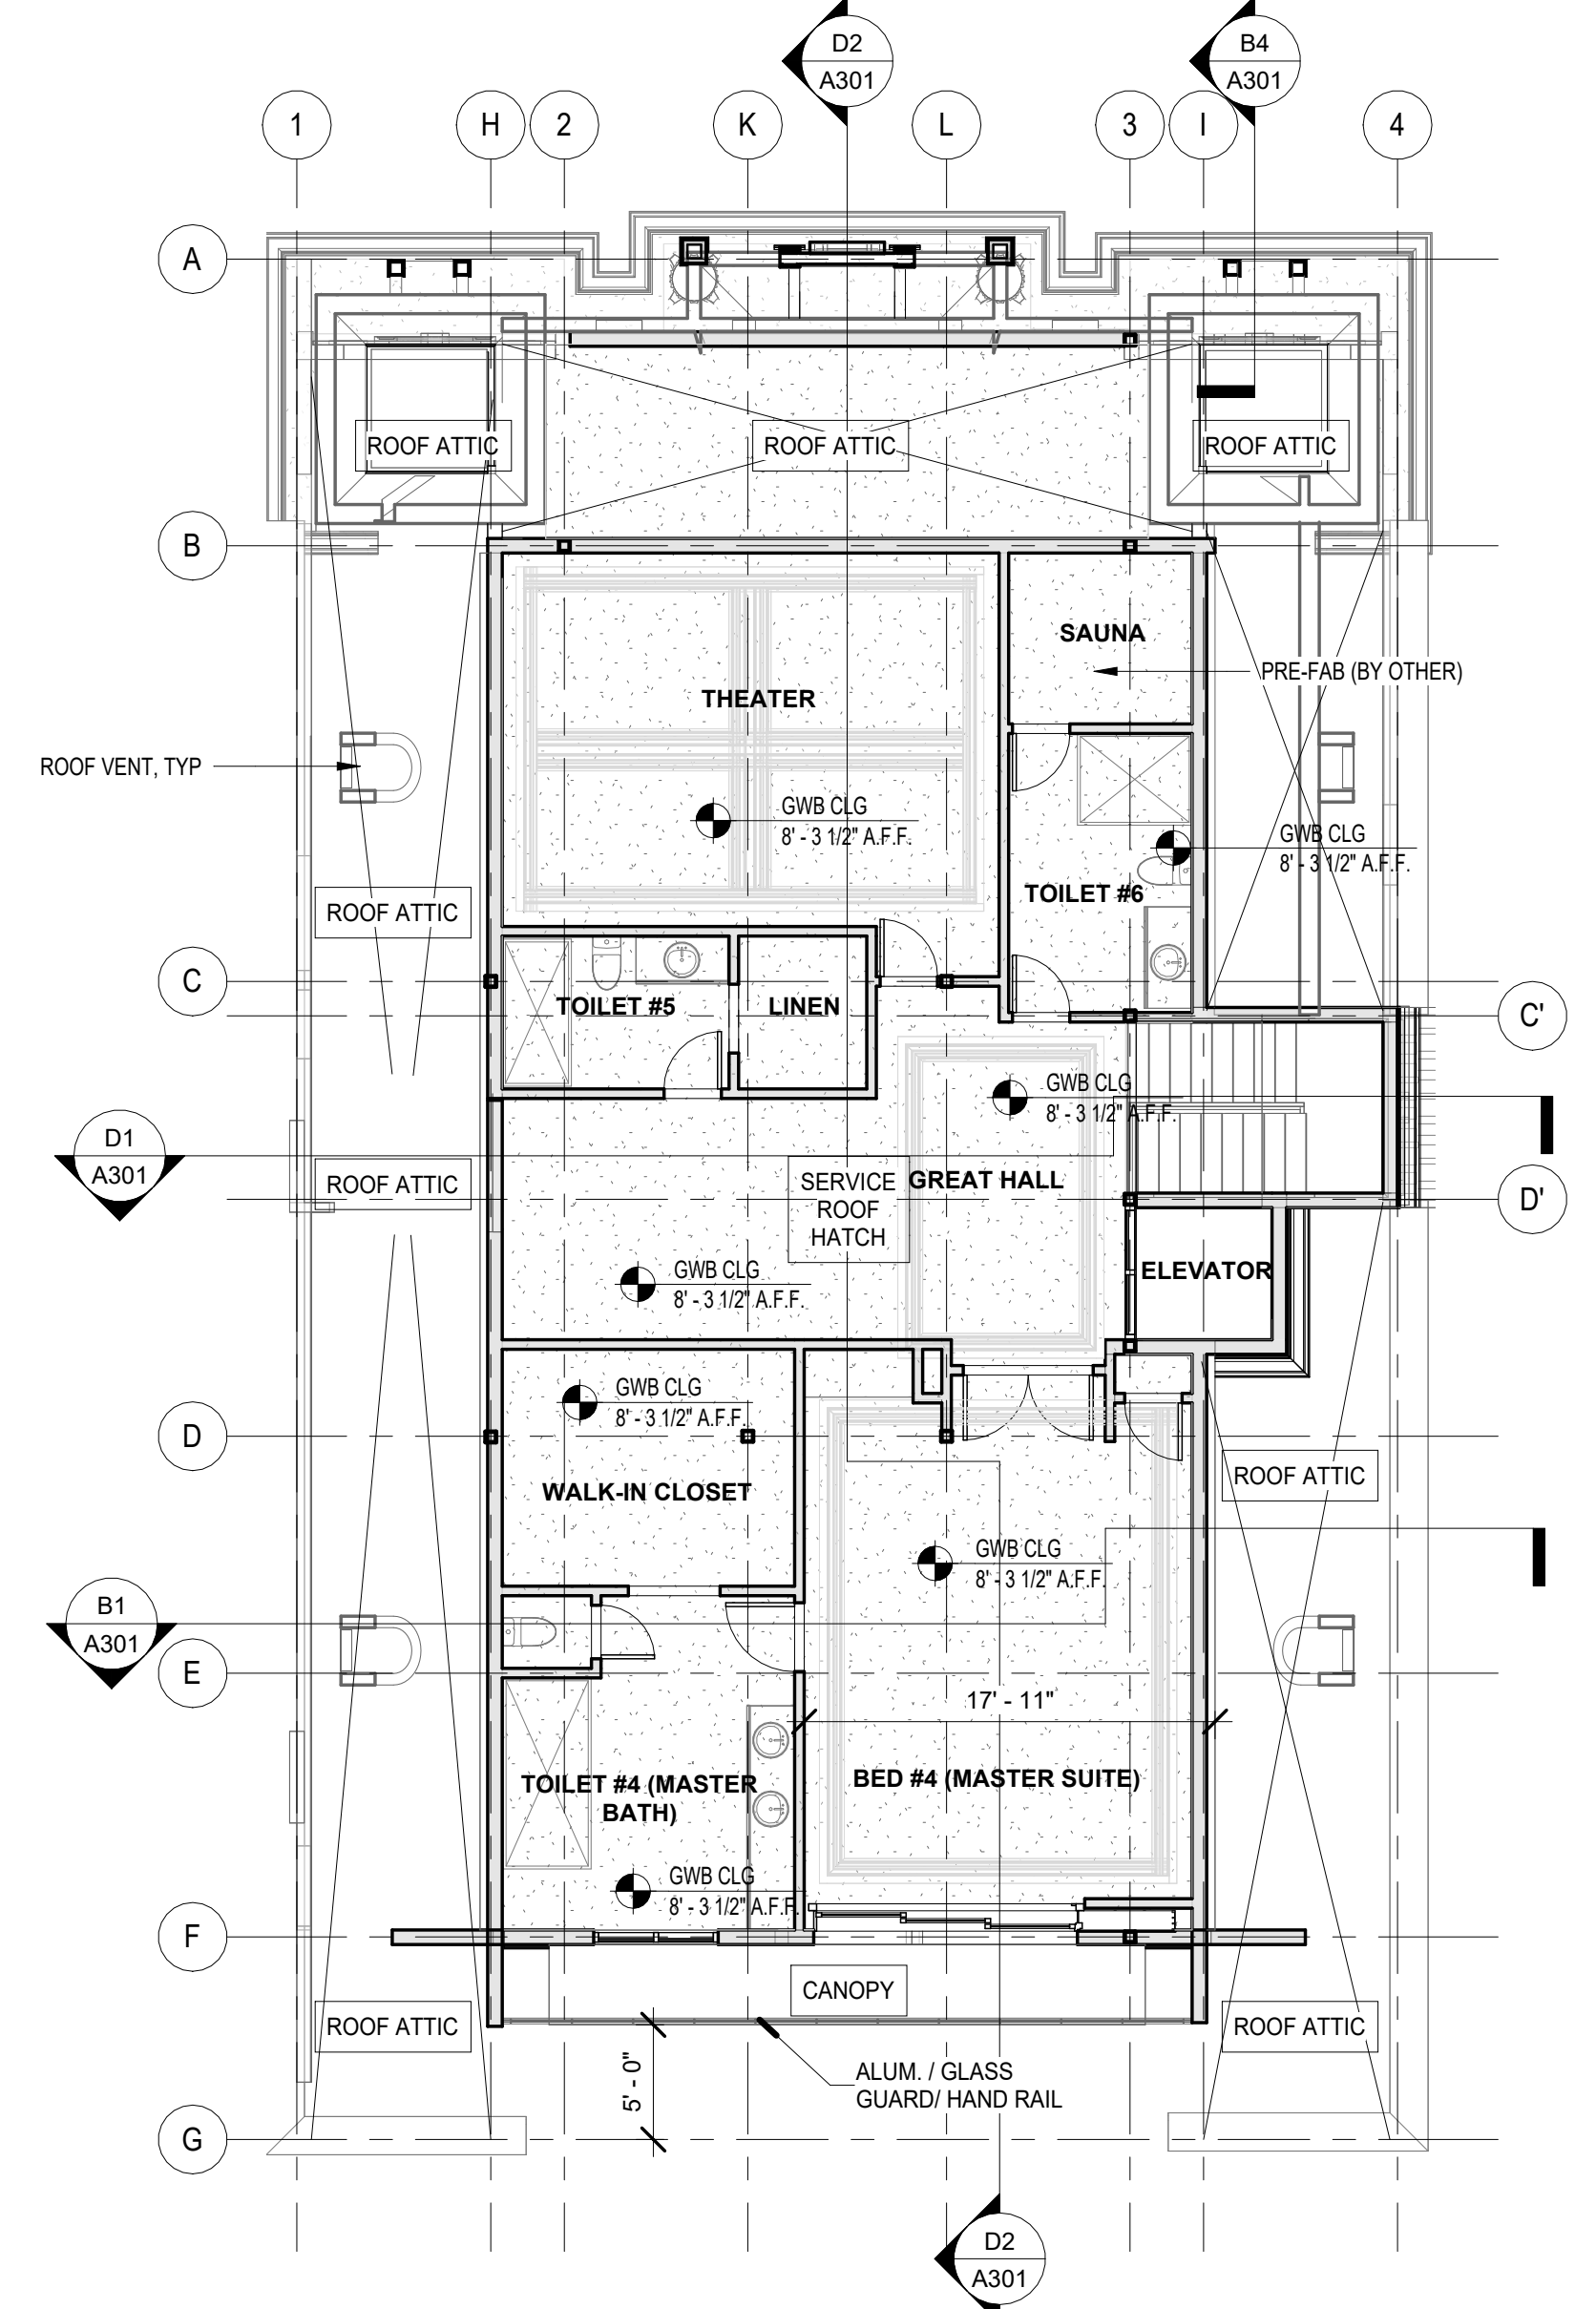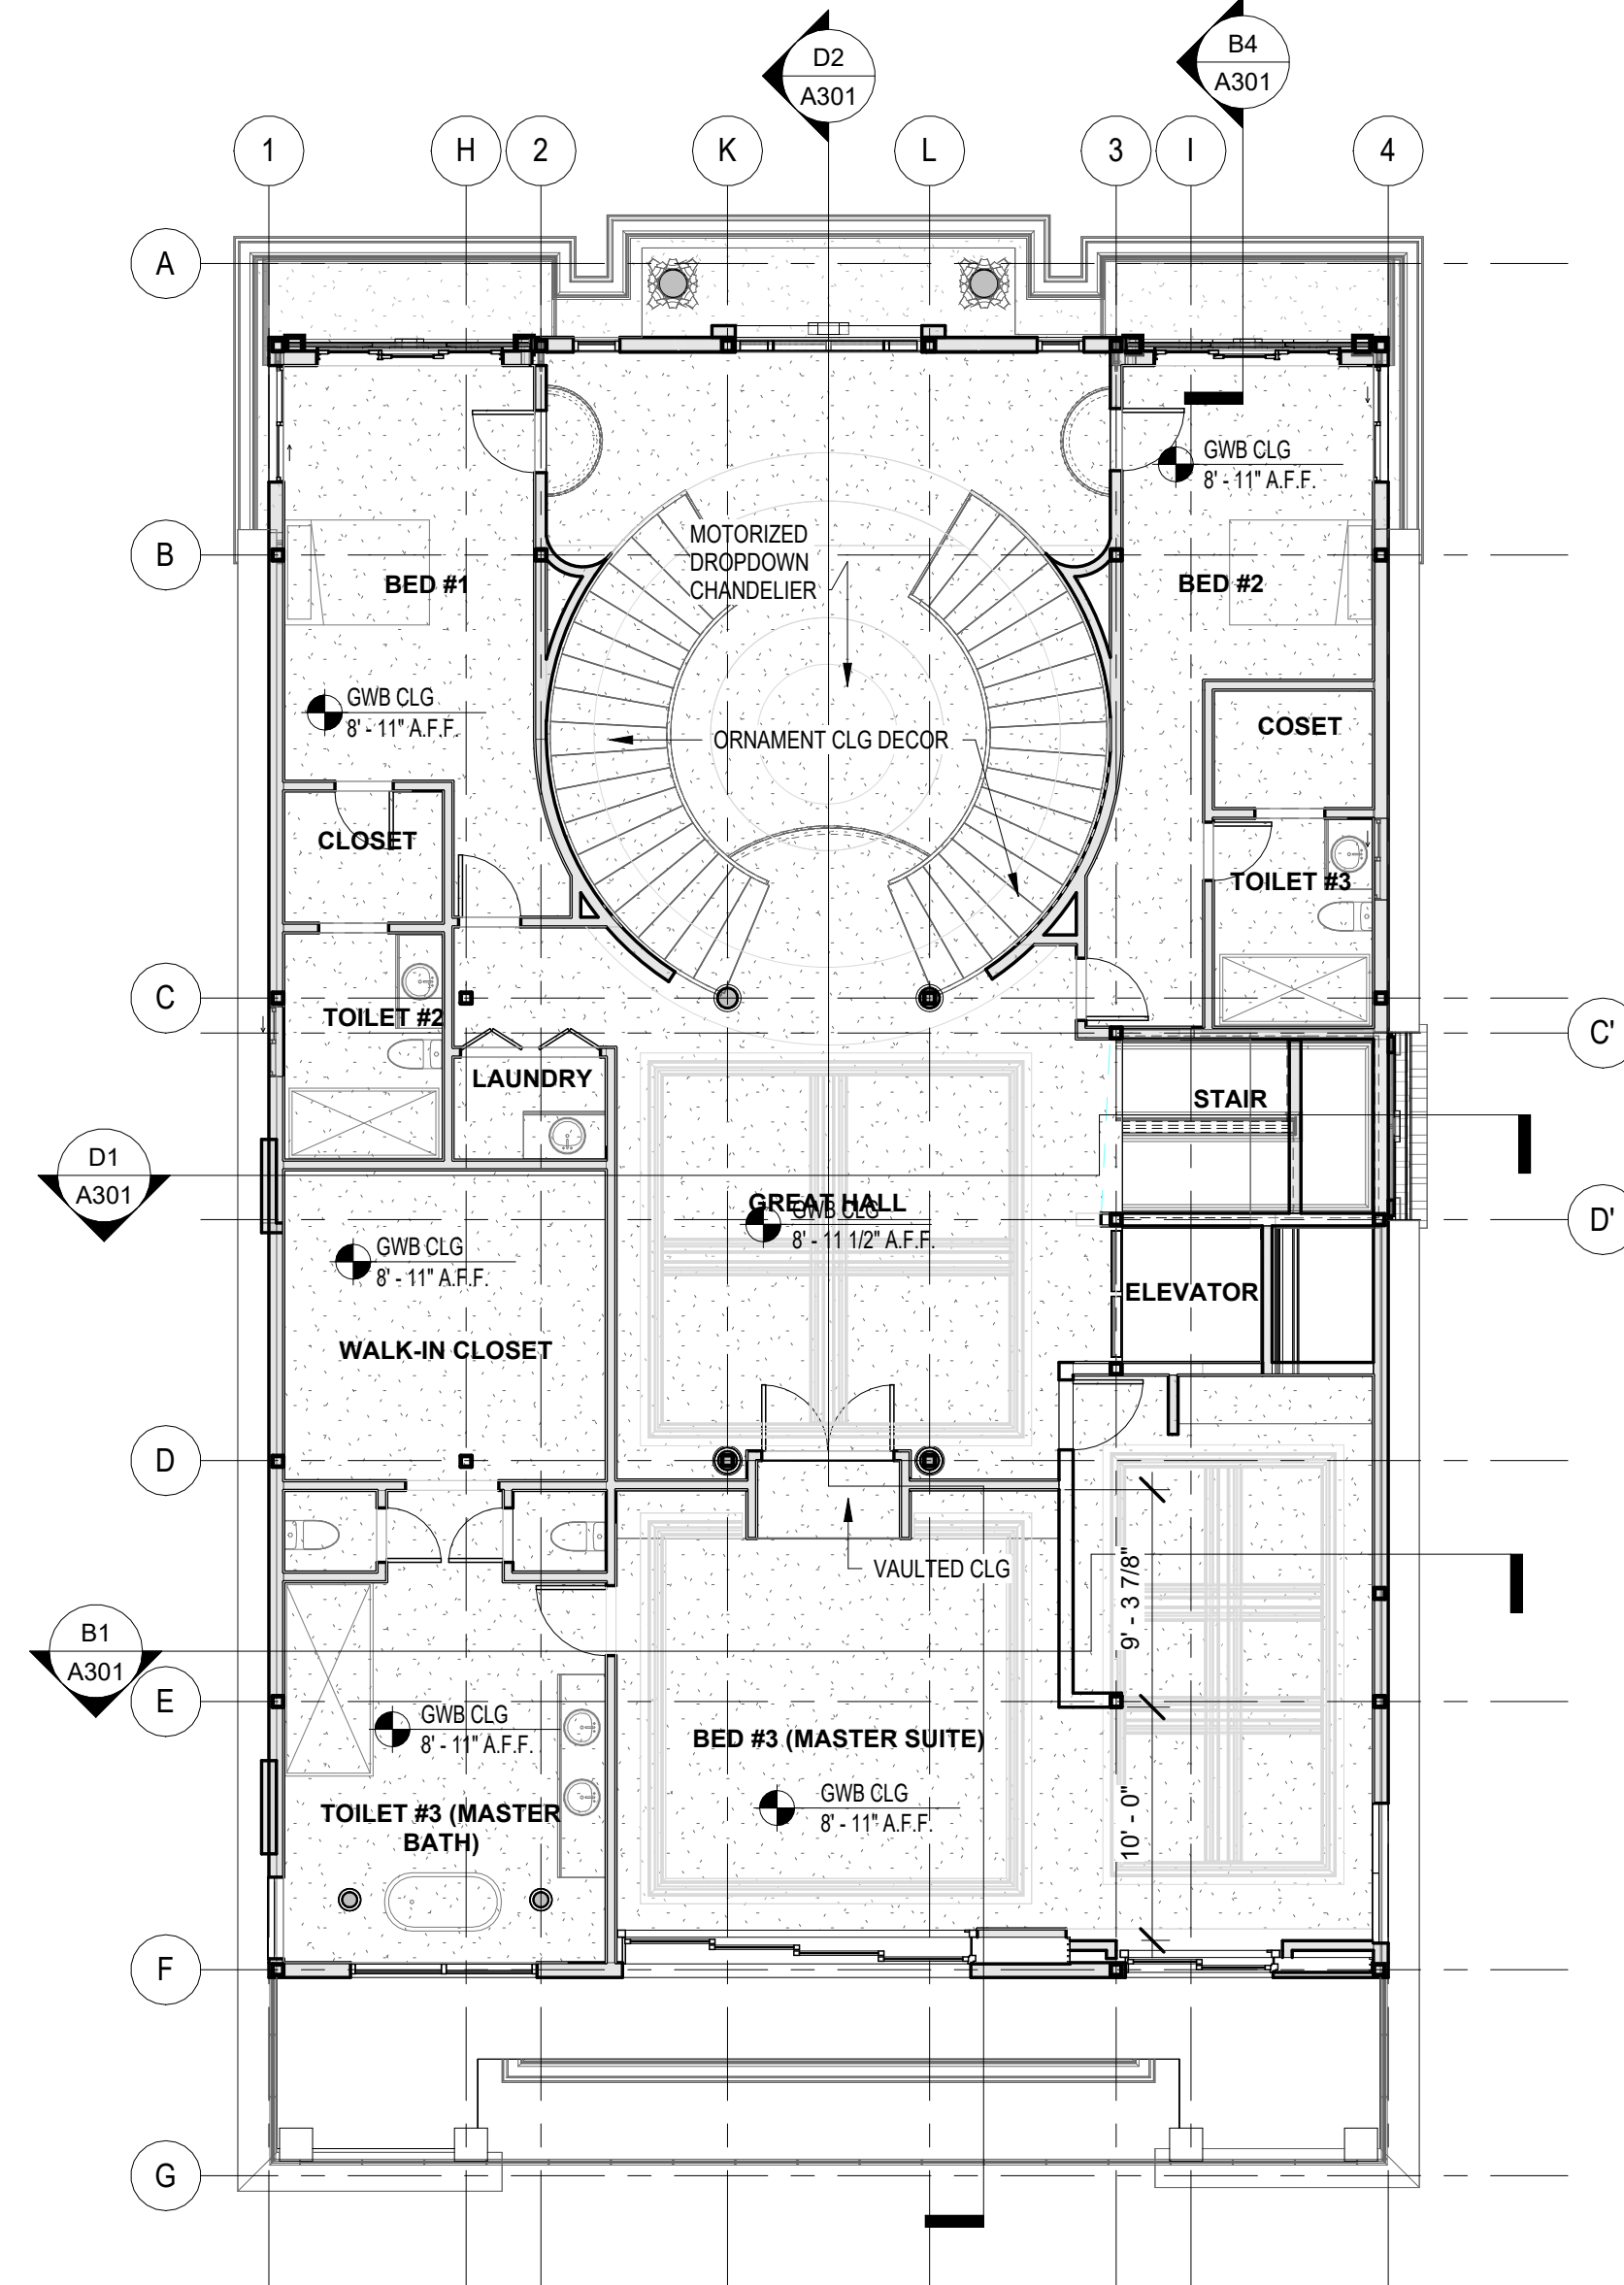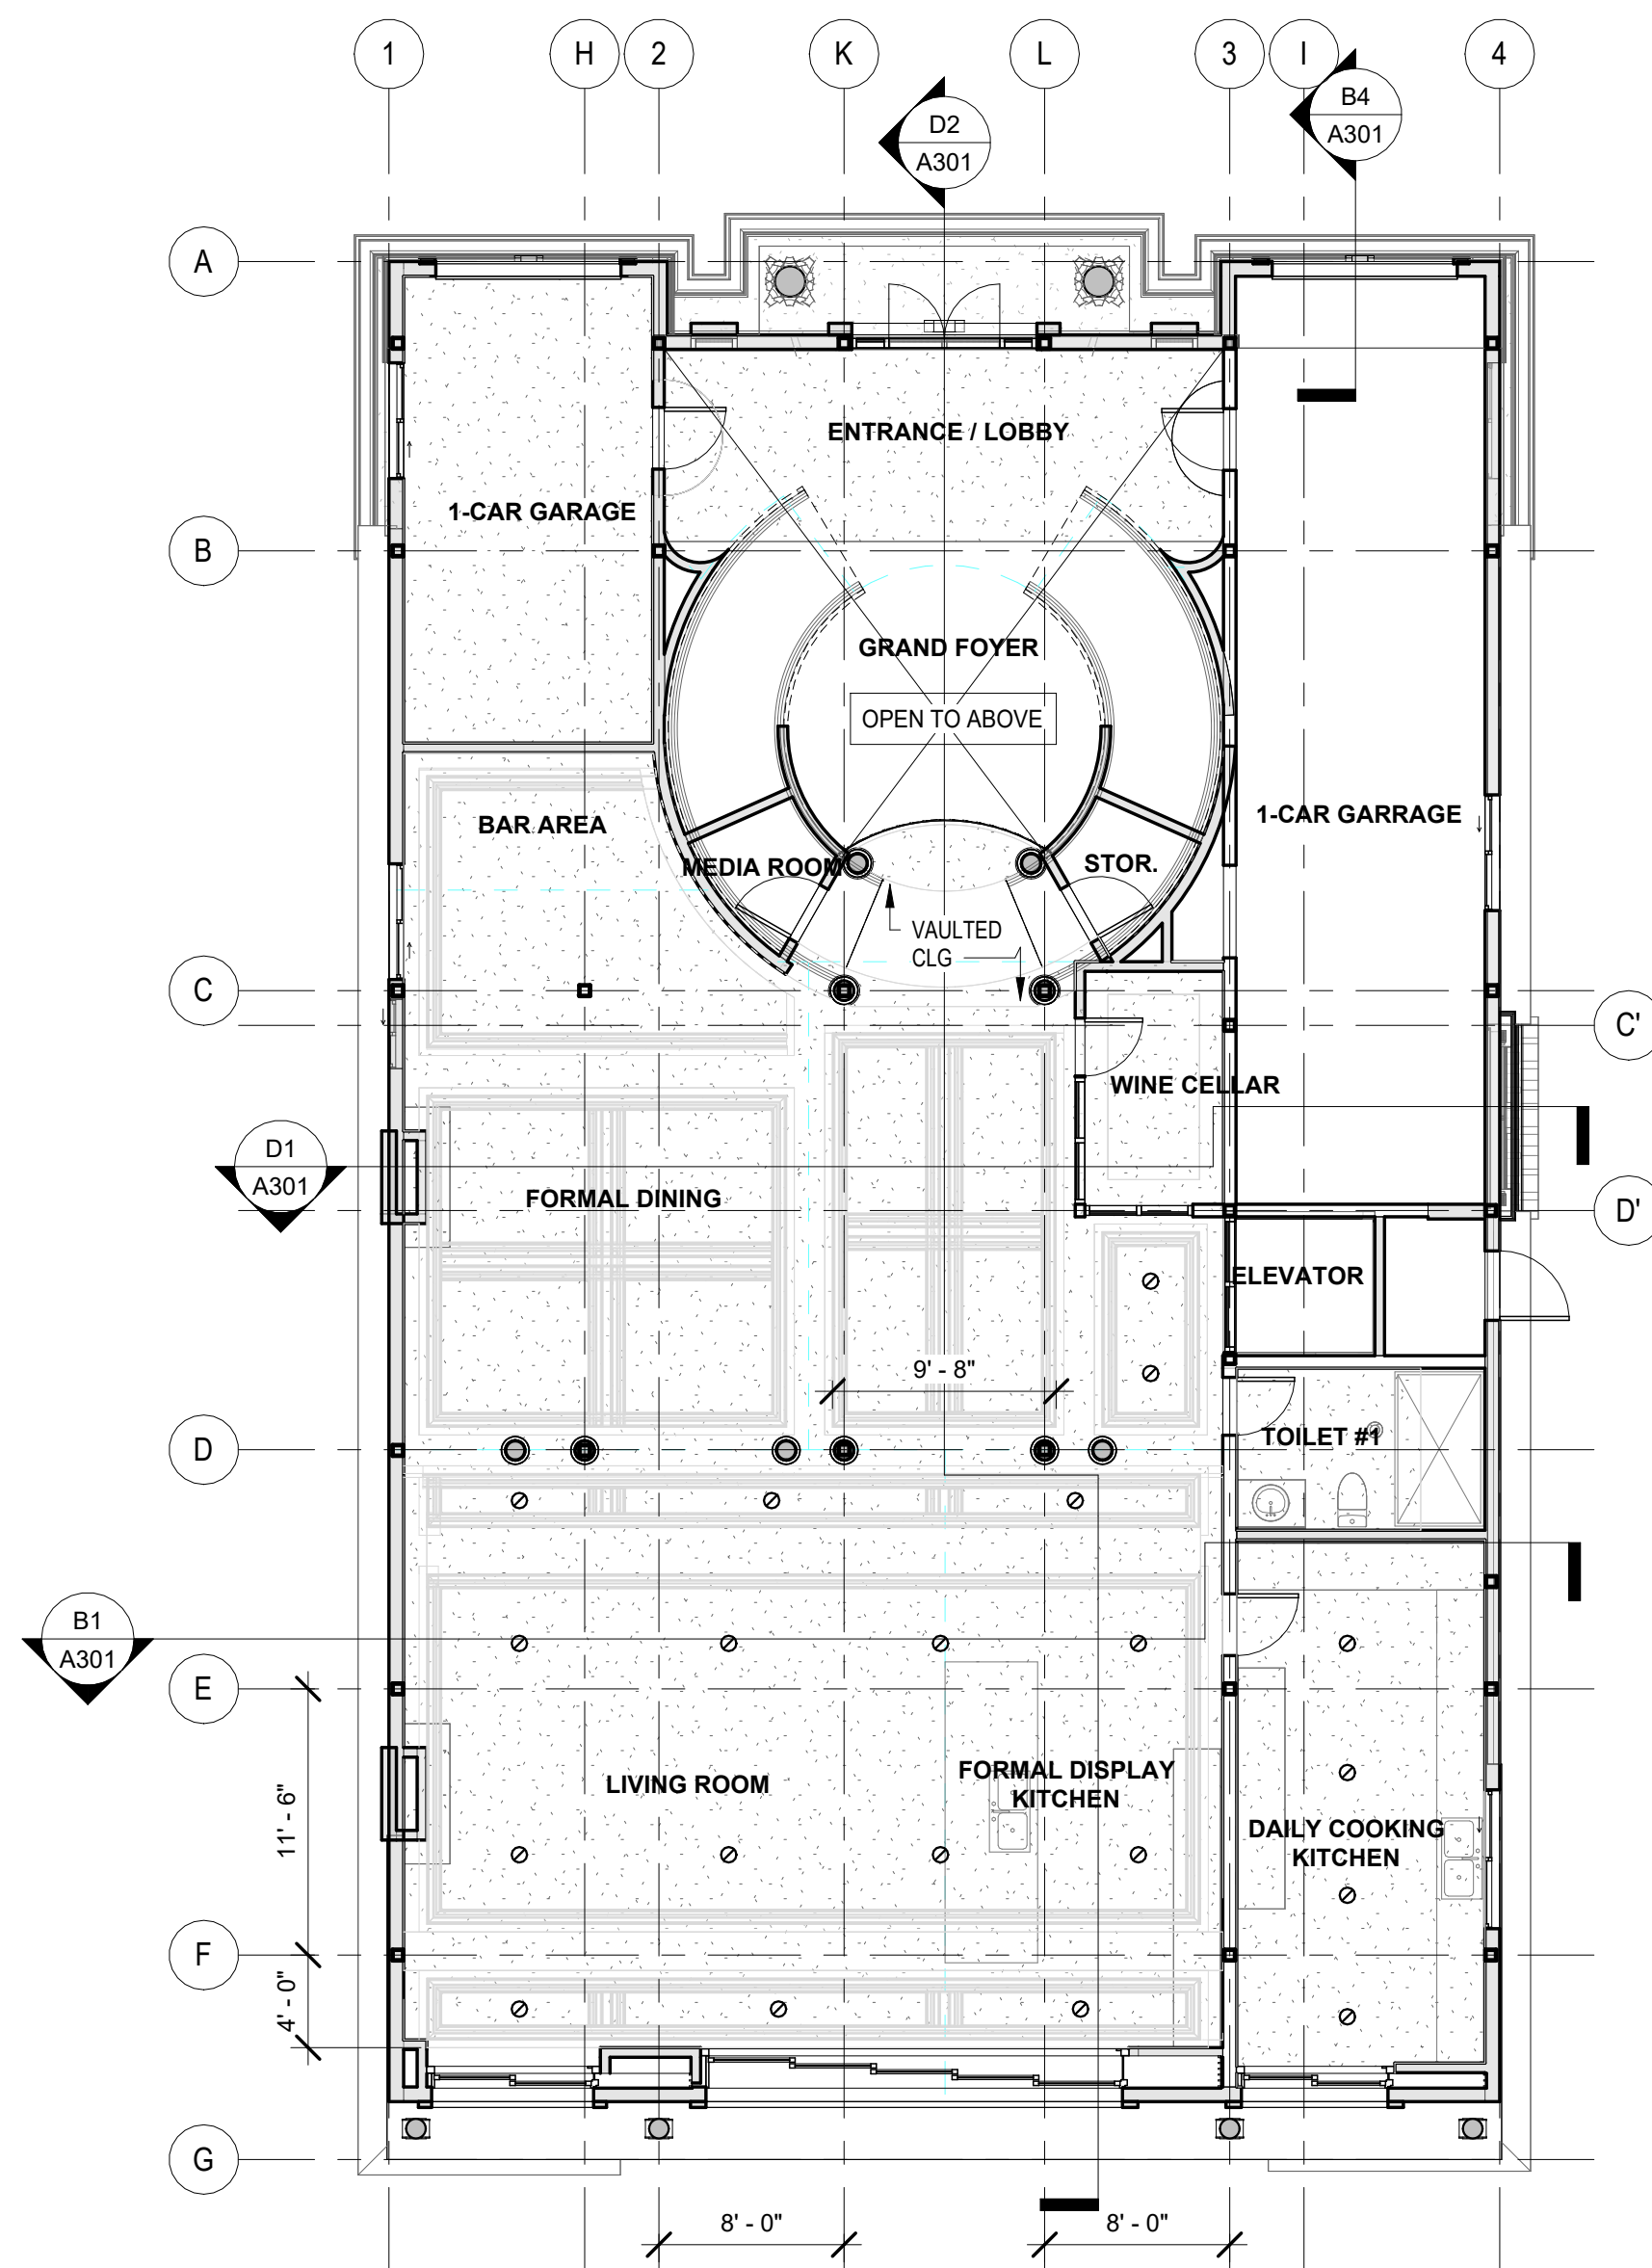

CONSULTANT INFORMATION

STAMP

PRELIMINARY
NOT FOR
CONSTRUCTION

Hu-? architecture

DESIGN LIKE YOU CARE!

15551 Eden Street
Westminster, CA 92683

duchuy@huarchitecture.com
(714) 476-4751

Copyright. Hu Architecture Inc. 2018. All rights reserved.
This drawing and its contents is copyright by Hu Architecture.
Reproducing, modifying, and distributing this material without the
written permission of Hu Architecture is prohibited.

CLIENT INFORMATION

BENJAMIN V
16471 Malden Cir
Huntington Beach, CA 92649

PROJECT TITLE
16471 MALDEN RESIDENCE - NEW HOUSE

LOCATION: 16471 Malden Cir
Huntington Beach, CA 92649

SHEET NAME
REFLECTED CEILING PLANS





DATE	DRAWN	CHECKED
Issue Date	DWG	DHH

SCALE AS NOTED

PROJECT NUMBER 2023.121

SHEET

A110

    

STAMP

PRELIMINARY
NOT FOR
CONSTRUCTION

15551 Eden Street
Westminster, CA 92683

duchuy@huarchitecture.com
(714) 476-4751

Copyright. Hu Architecture Inc. 2018. All rights reserved.
This drawing and its contents is copyright by Hu Architecture.
Reproducing, modifying, and distributing this material without the
written permission of Hu Architecture is prohibited.

BENJAMIN V
16471 Malden Cir
Huntington Beach, CA 92649

LOCATION: 16471 Malden Cir
Huntington Beach, CA 92649


SHEET NAME
BUILDING ELEVATIONS

SCALE AS NOTED


PROJECT NUMBER 2023.121

SHEET


A201

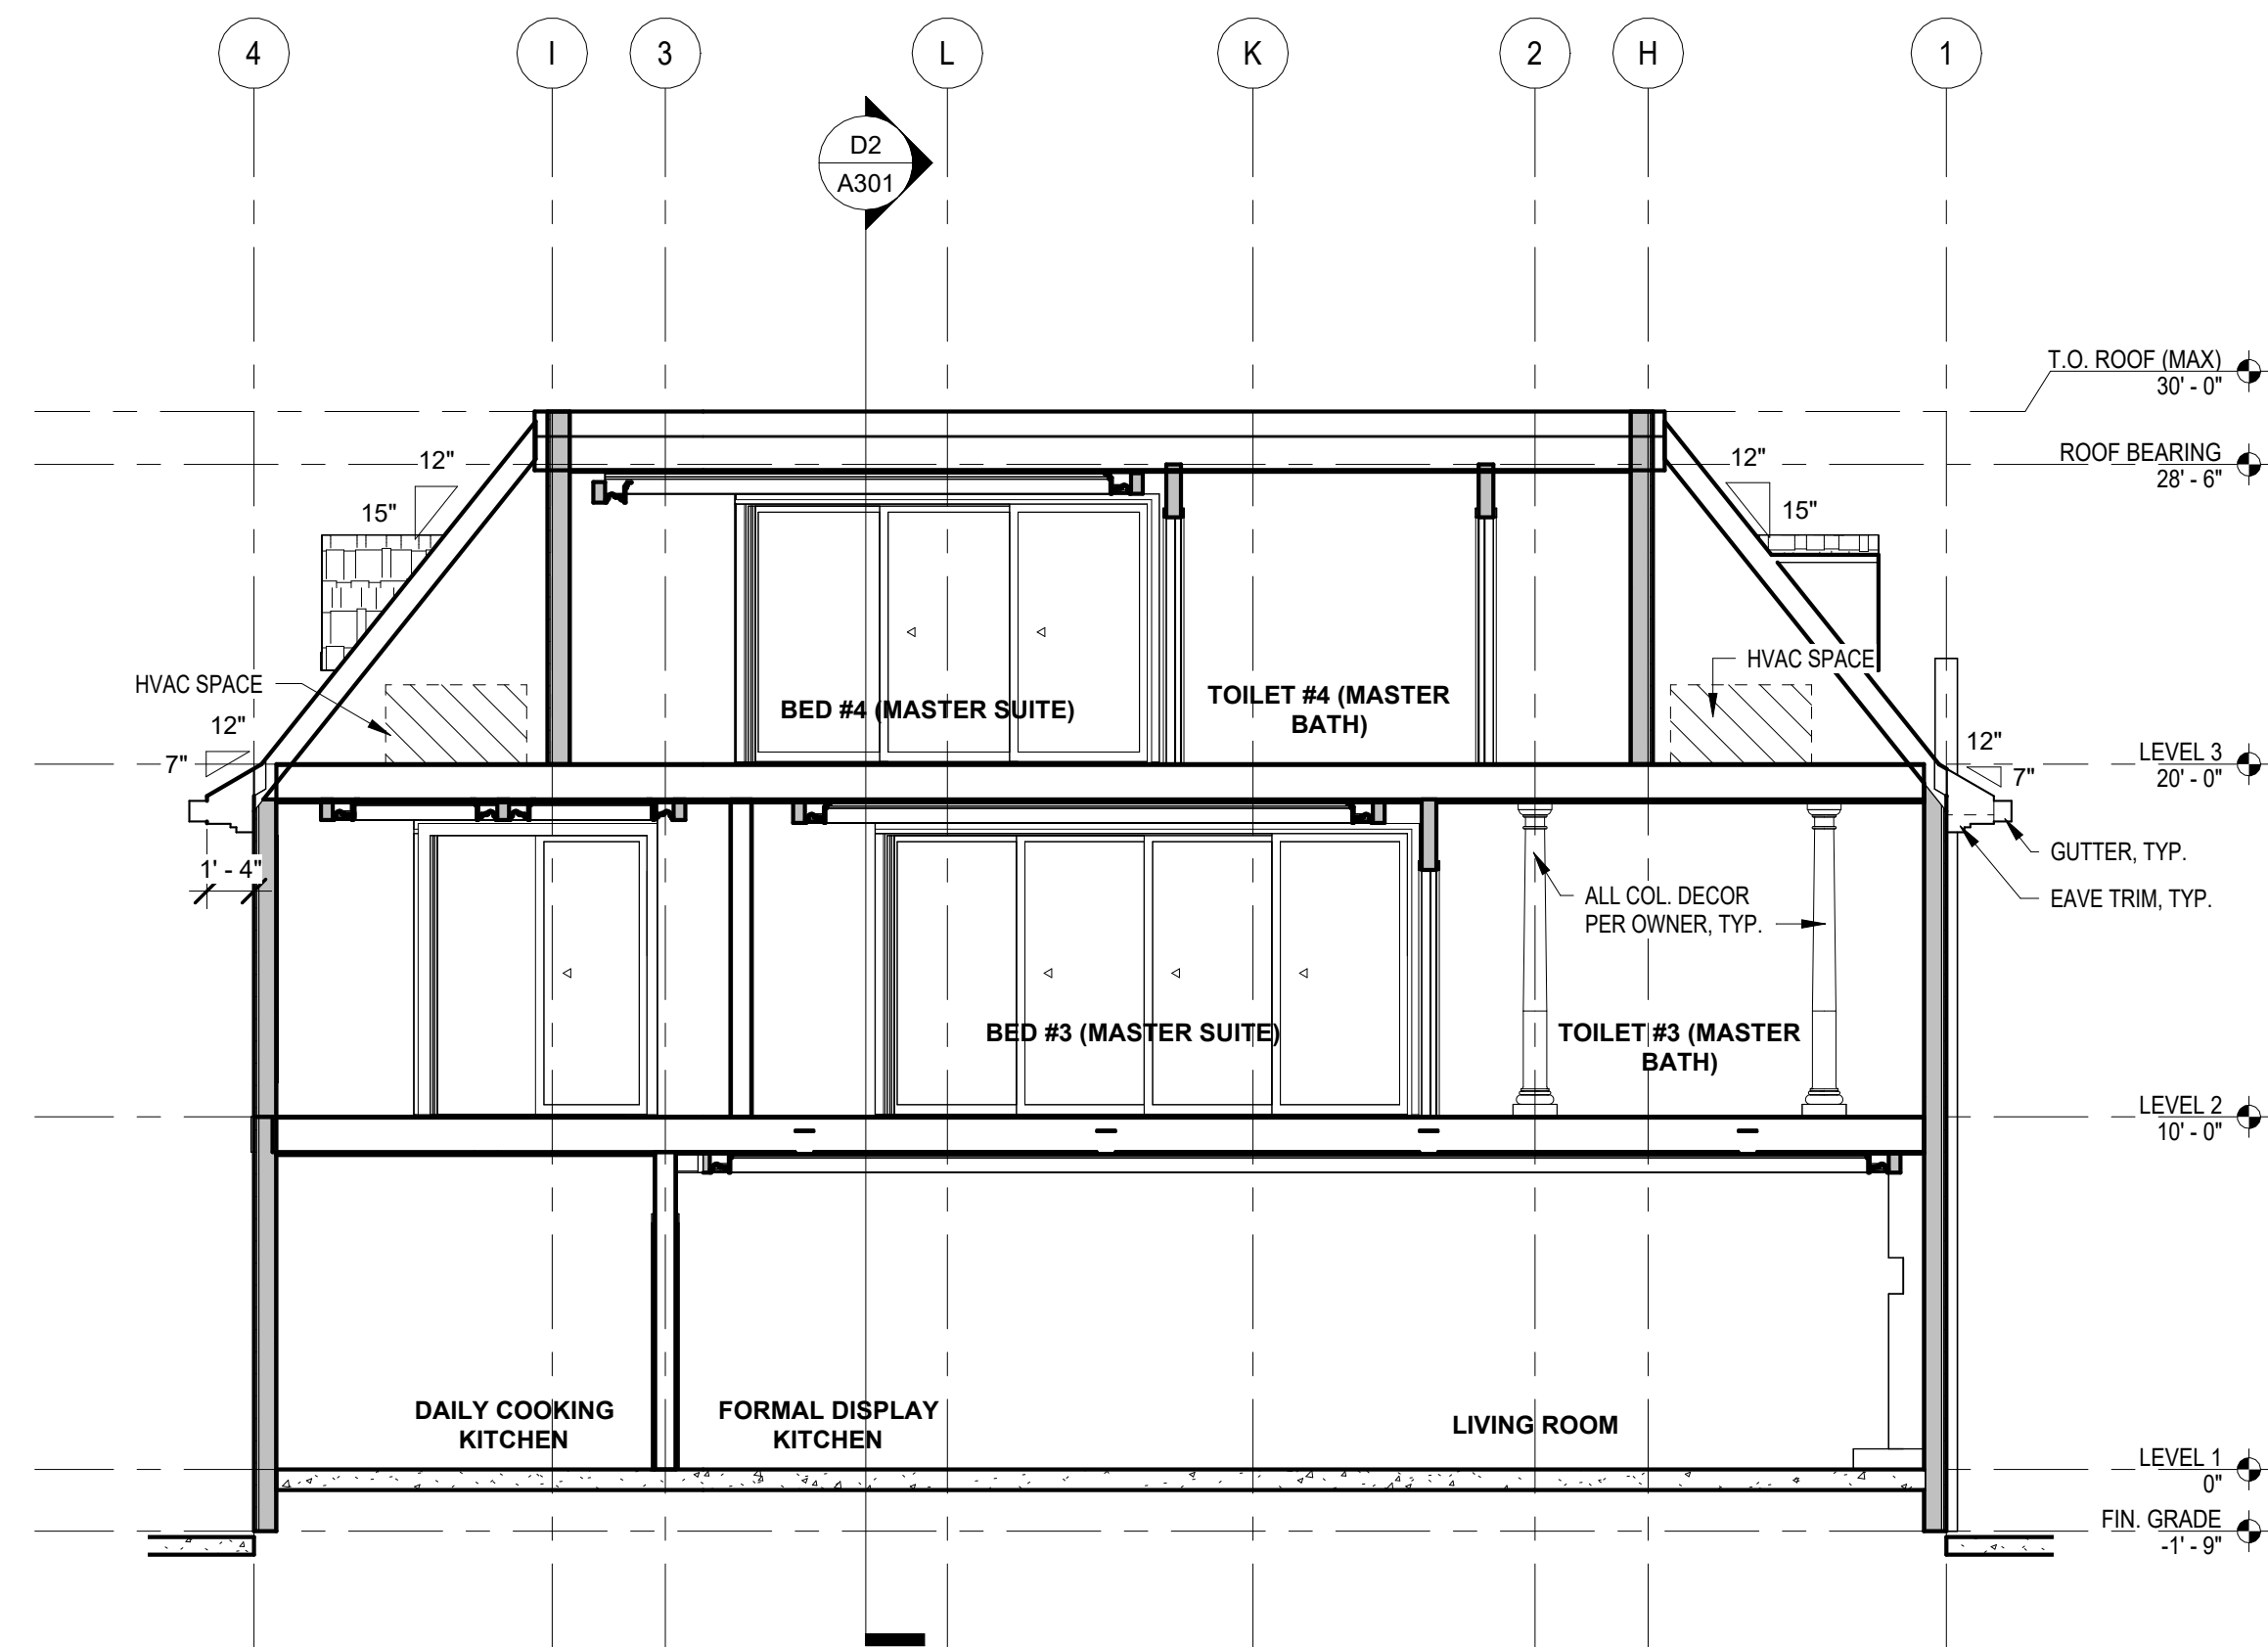


B1 **BUILDING SECTION 02**
SCALE: 3/16" = 1'-0"

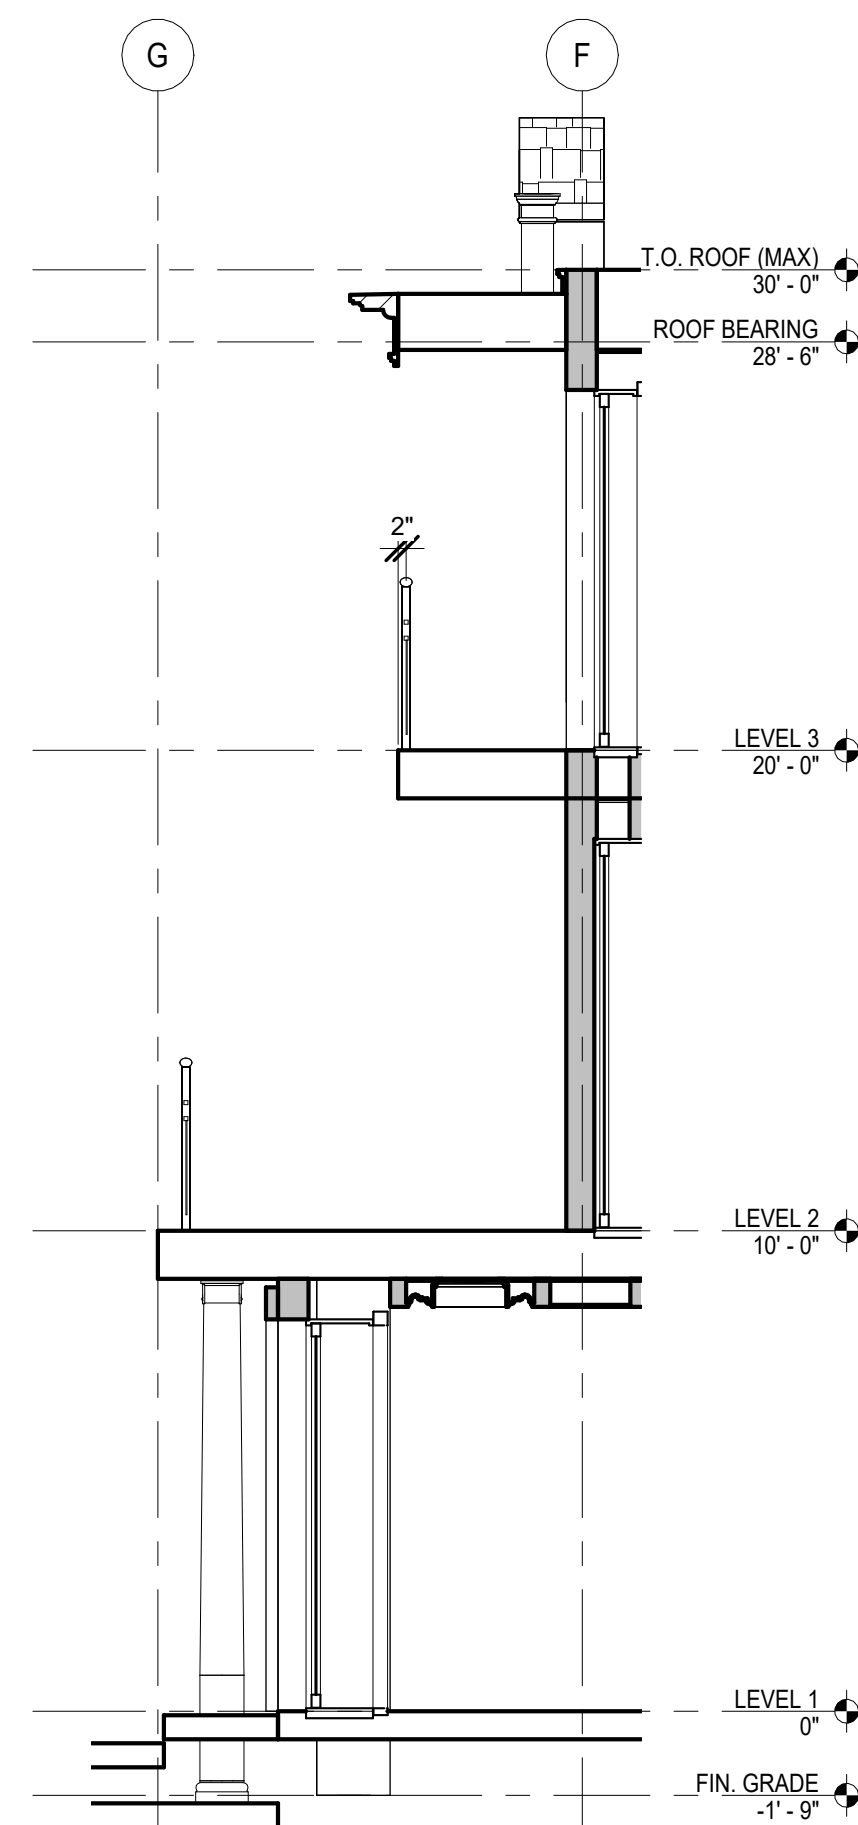


B3 WALL SECTION-REAR
SCALE: 1/4" = 1'-0"

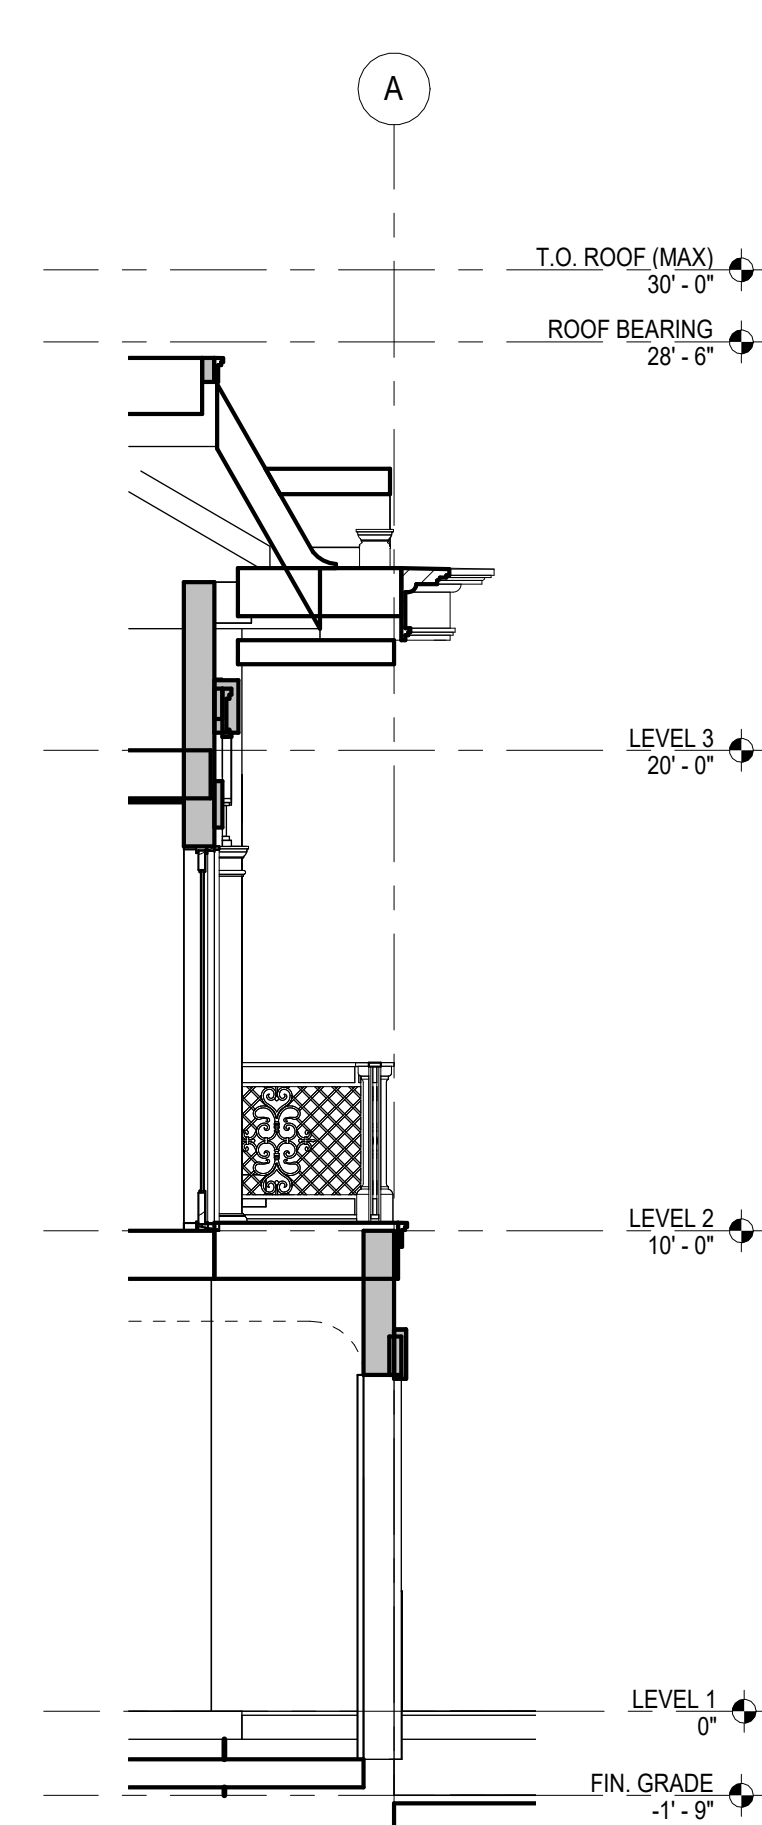

B4 **WALL SECTION-FRONT 02**
SCALE: 1/4" = 1'-0"

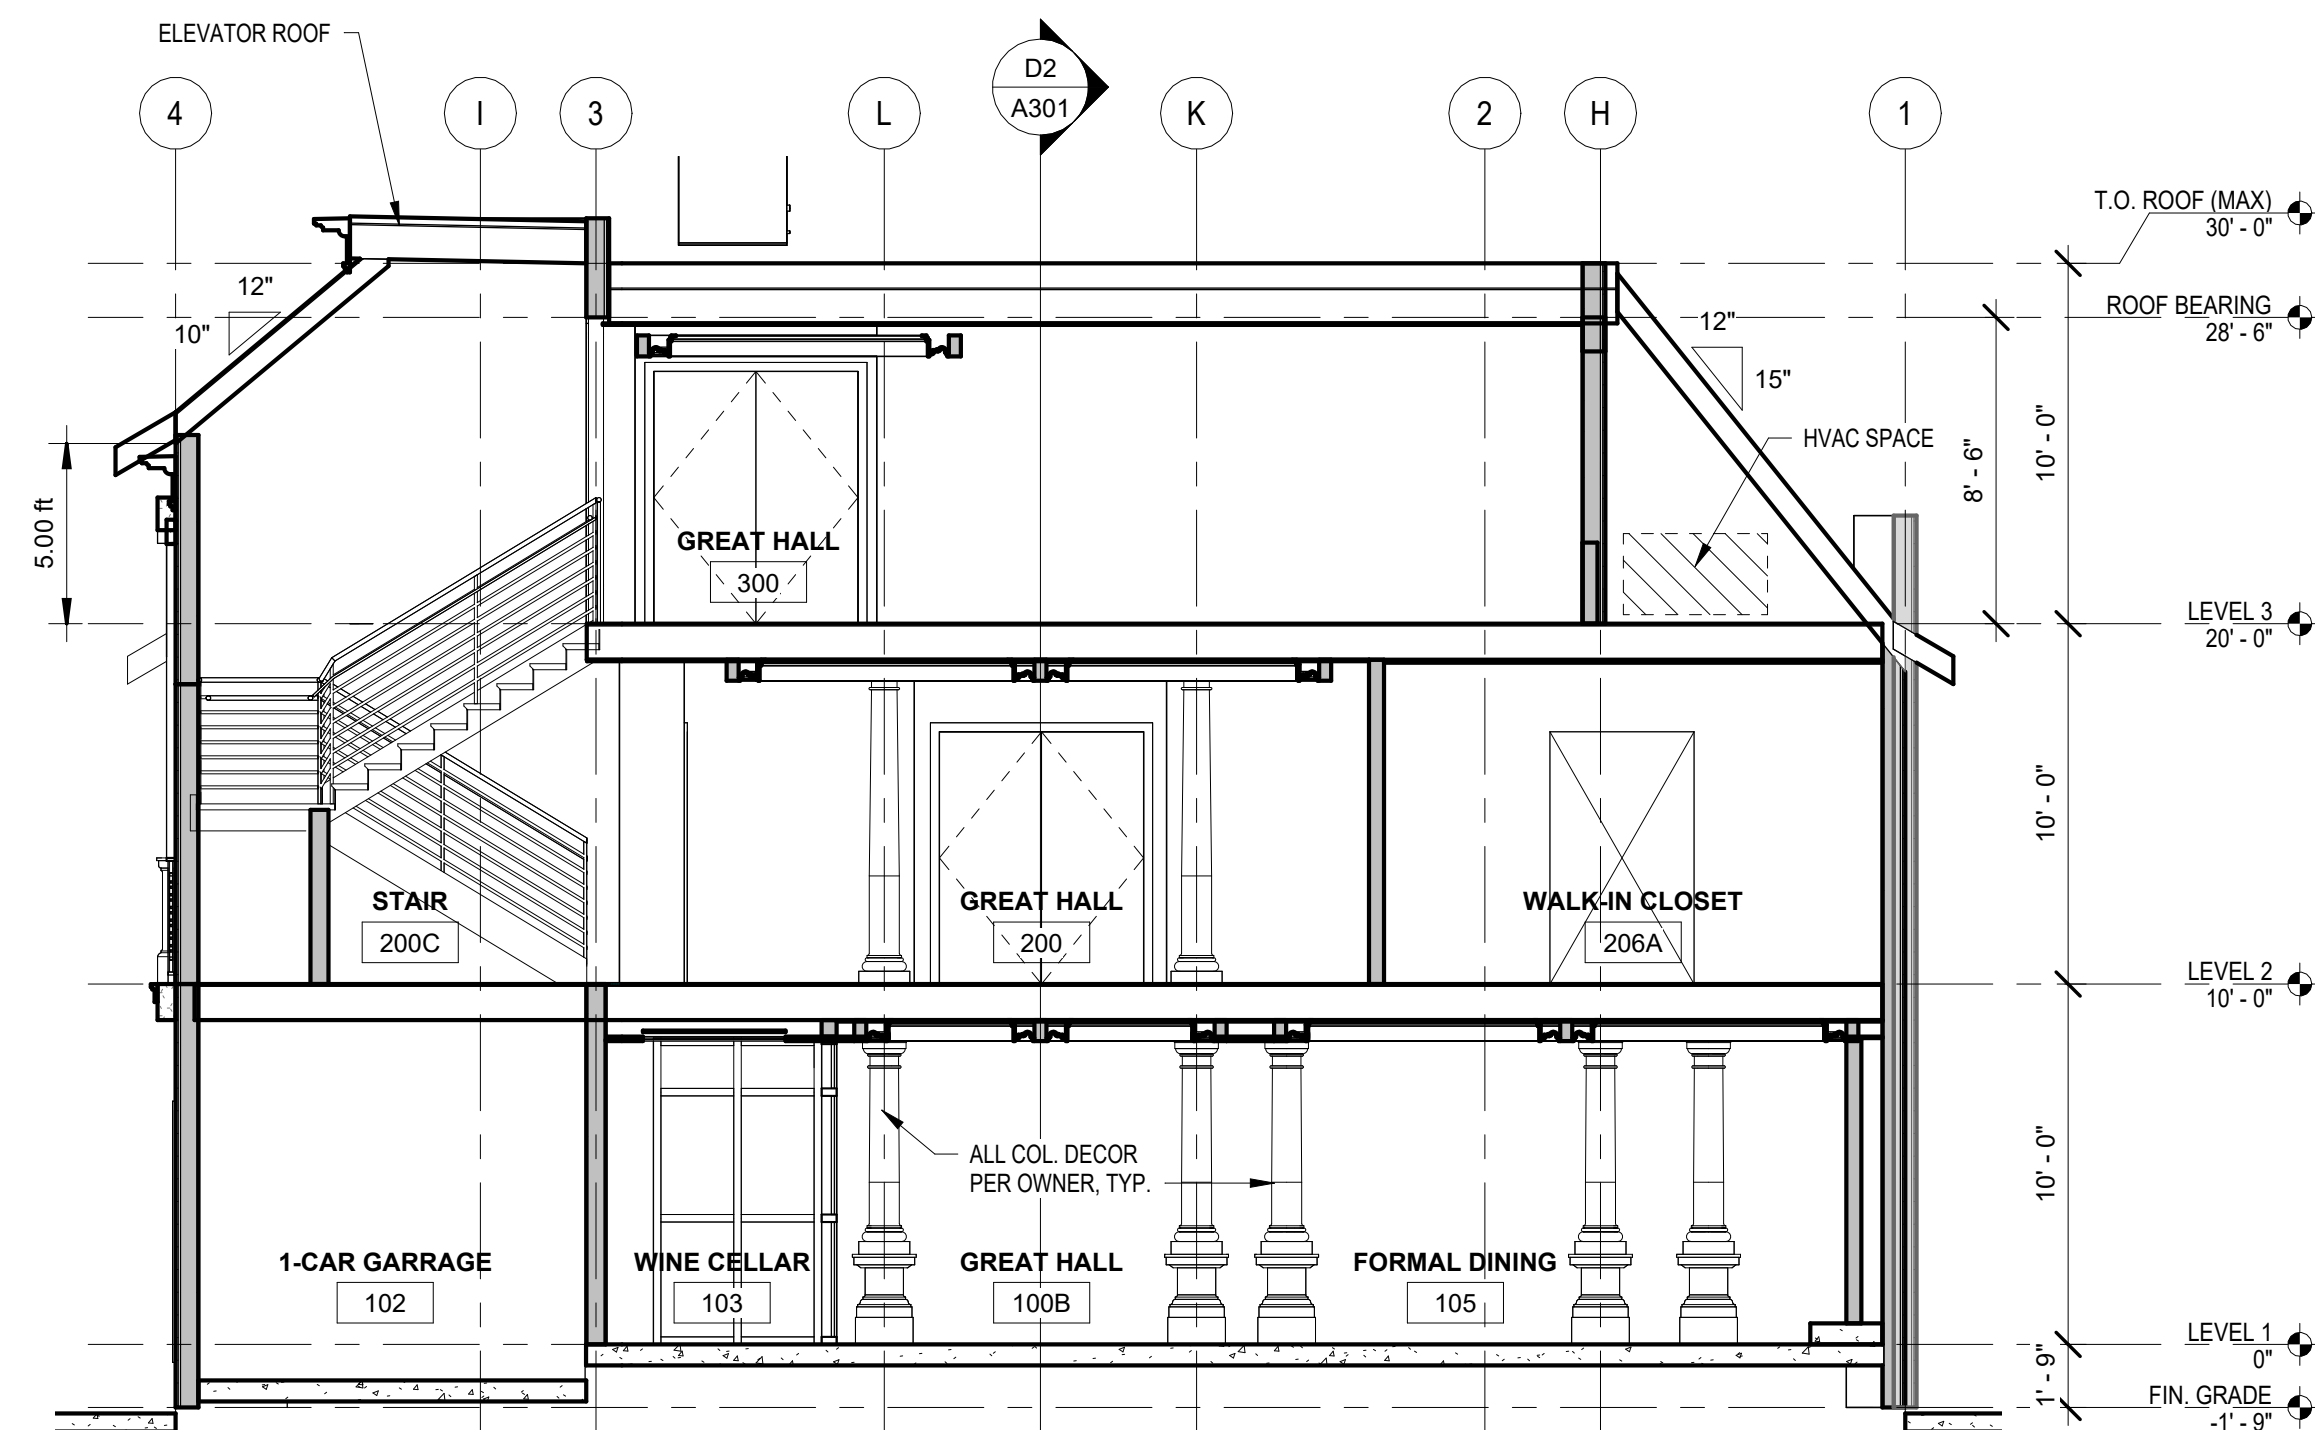

D1 BUILDING SECTION 03
SCALE: 3/16" = 1'-0"

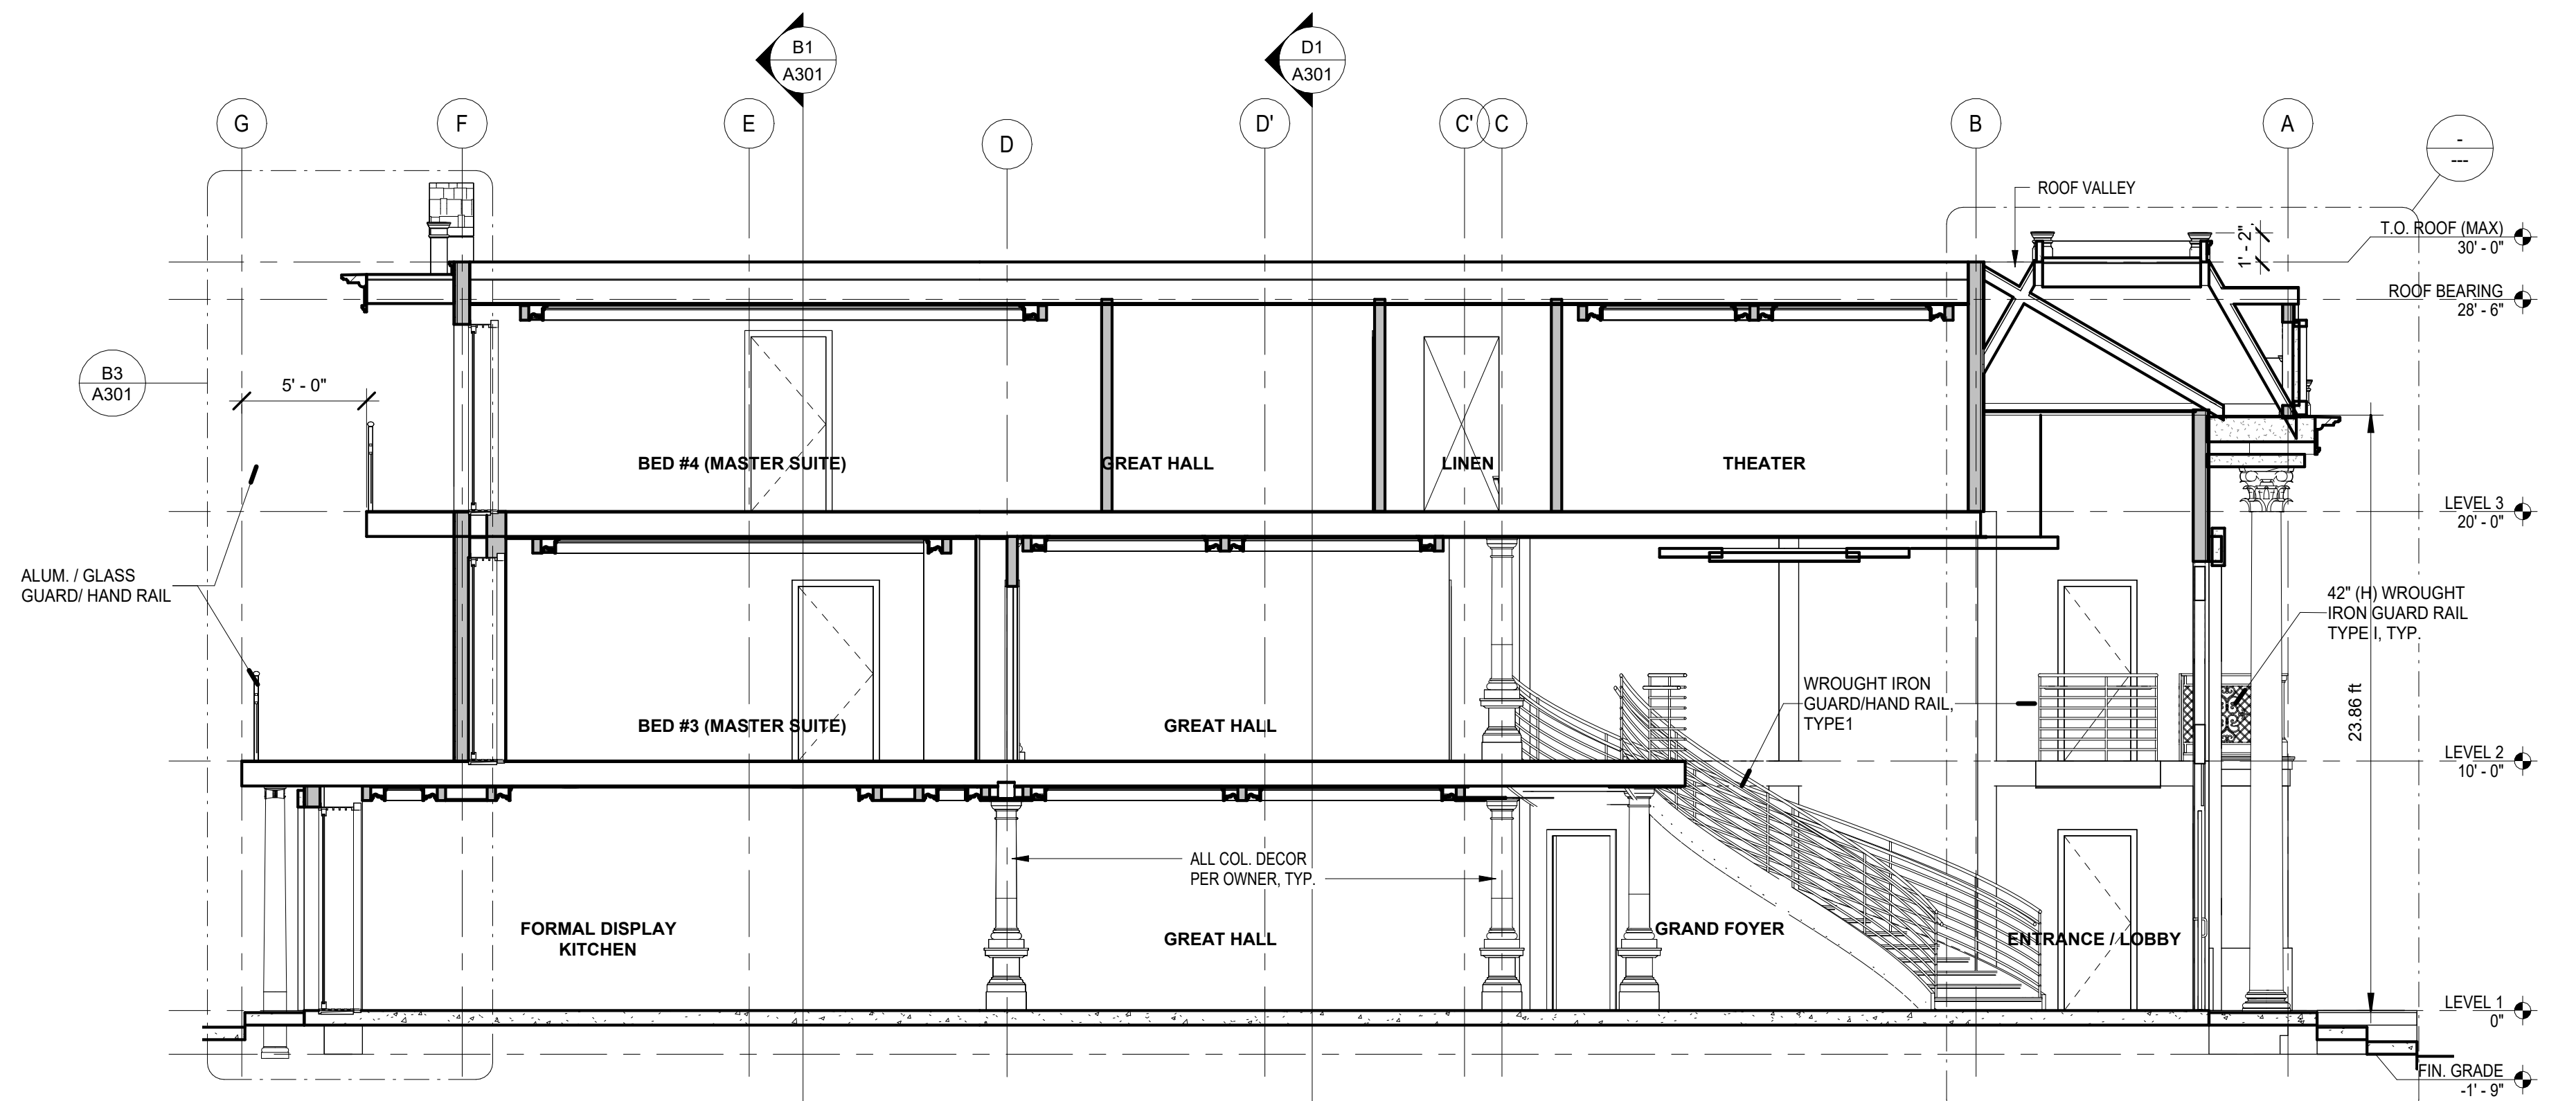

D2 BUILDING SECTION 01
SCALE: 3/16" = 1'-0"

[illegible]

CONSULTANT INFORMATION

STAMP

PRELIMINARY
NOT FOR
CONSTRUCTION

Hu-? architecture

DESIGN LIKE YOU CARE !

15551 Eden Street | duchuy@huarchitecture.com
Westminster, CA 92683 | (714) 476-4751

Copyright. Hu Architecture Inc. 2018. All rights reserved.
This drawing and its contents is copyright by Hu Architecture.
Reproducing, modifying, and distributing this material without the
written permission of Hu Architecture is prohibited.

CLIENT INFORMATION

BENJAMIN V
16471 Malden Cir
Huntington Beach, CA 92649

PROJECT TITLE
16471 MALDEN RESIDENCE - NEW HOUSE

LOCATION: 16471 Malden Cir
Huntington Beach, CA 92649

SHEET NAME
BUILDING SECTIONS

DATE	DRAWN	CHECKED
Issue Date	DWG	DHH

SCALE AS NOTED

PROJECT NUMBER	2023.121
----------------	----------

SHEET

A301