


ATTACHMENT 3

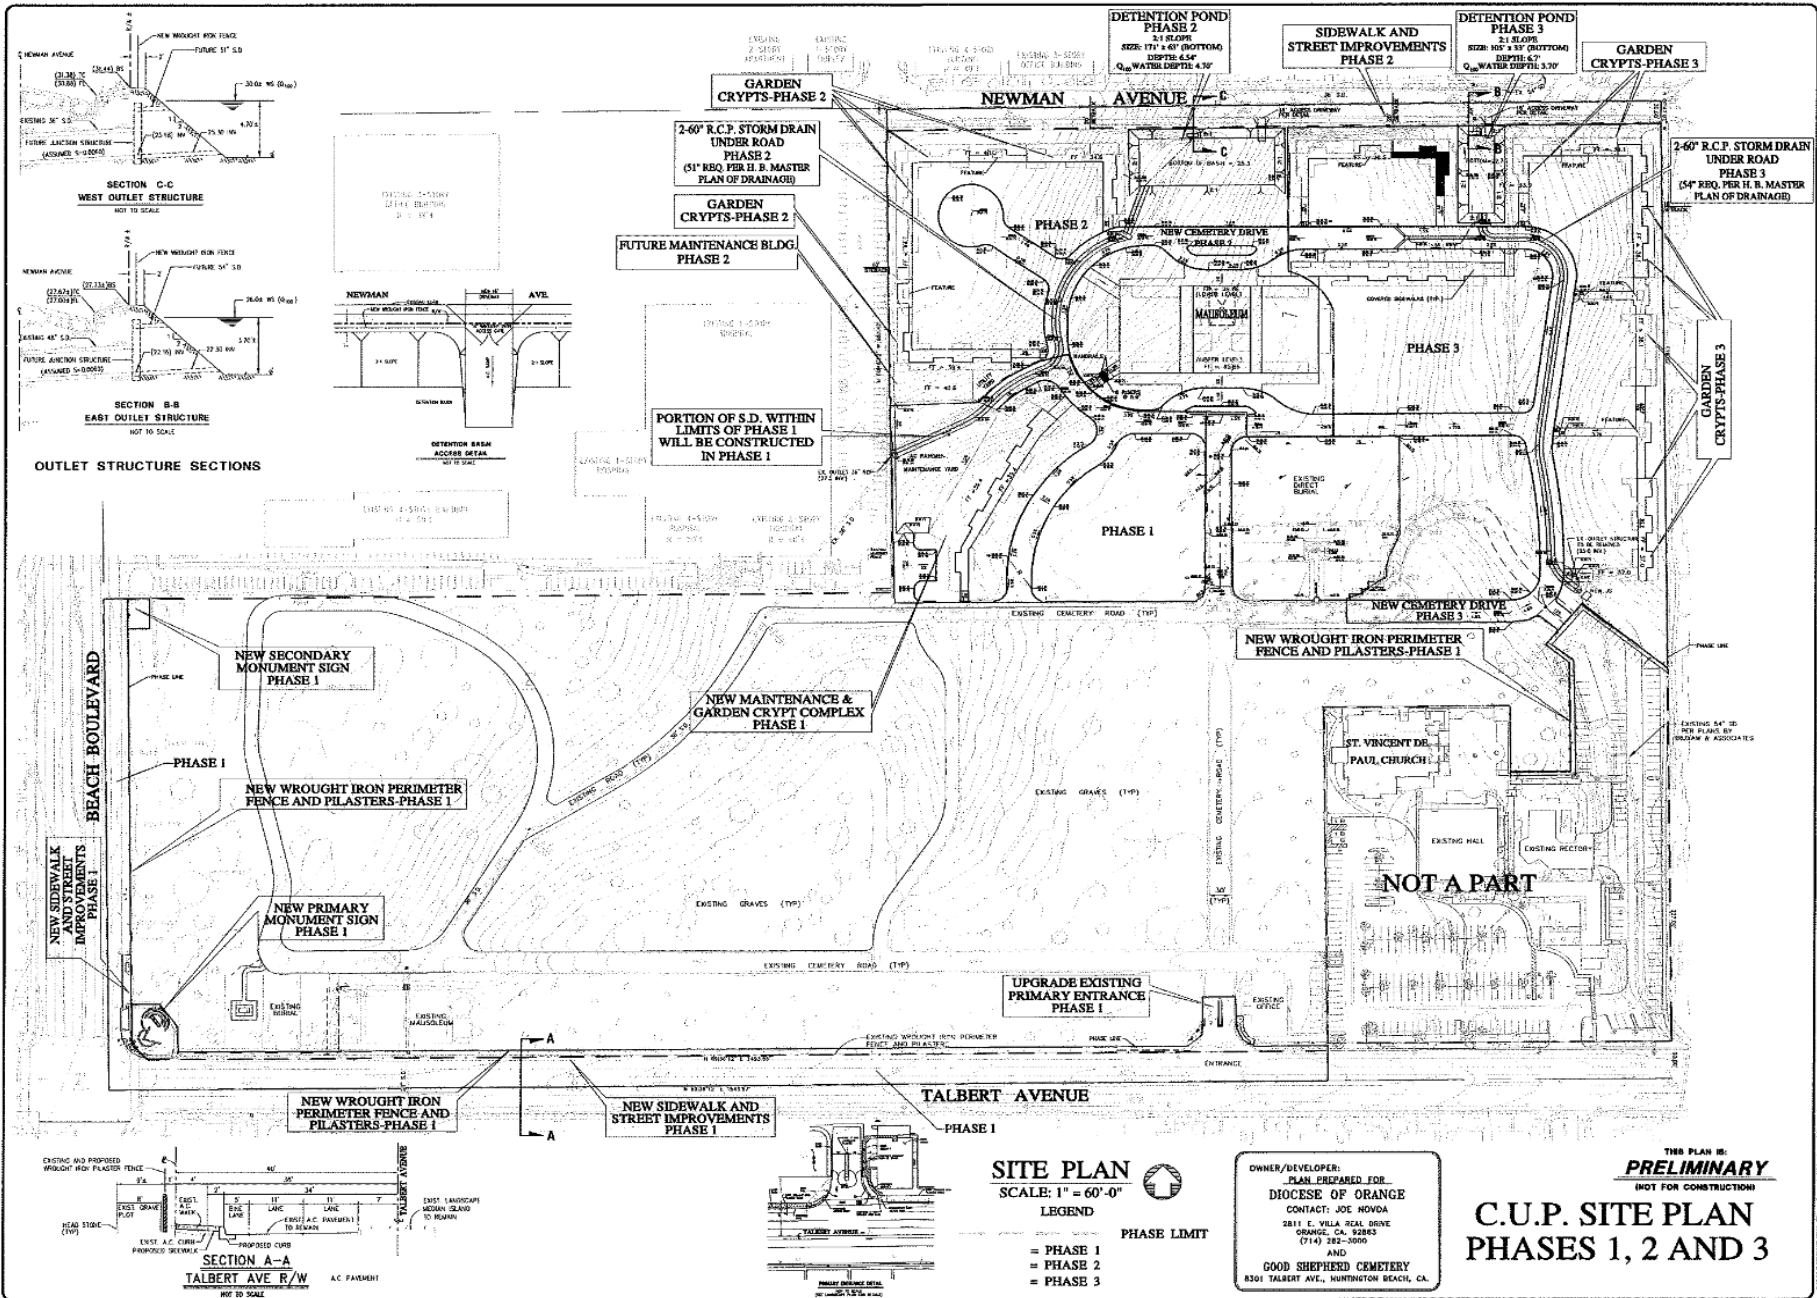

DATE	
REV.	REVISION

Prepared By:
Joseph C. Truxav and Associates, Inc.
Civil Engineers and Land Surveyors
205 LeVelle, Dr. P.O. Box 12888 Huntington Beach, CA 92683-0288



C.U.P. 00-63 - SITE PLAN
GOOD SHEPHERD CEMETERY
8301 TALBERT AVENUE
HUNTINGTON BEACH, CA. 92646

DATE	1-12-05
DRAWN BY	WV
CHECKED BY	JGT
JOB NO.	08000110
SHEET NO.	1
OF	3 SHEETS