

PHAN RESIDENCE

HUNTINGTON BEACH, CALIFORNIA


MASS STUDY 3D RENDERINGS - FOR ILLUSTRATION PURPOSES ONLY



SHEET INDEX

ARCHITECTURAL:

- T1.0 COVER SHEET
- A0.0 REFERENCE SITE PLAN & PROJECT DATA
- A1.0 DIMENSIONAL 1ST & 2ND FLOOR PLANS
- A1.1 DIMENSIONAL 3RD FLOOR & ROOF PLANS
- A2.0 EXTERIOR ELEVATIONS
- A3.0 BUILDING SECTIONS & FINISH SCHEDULE

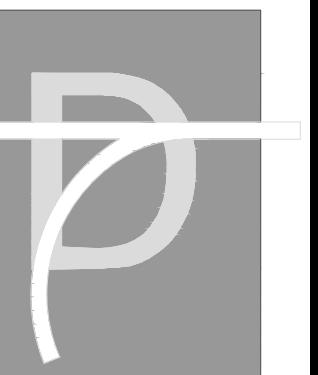

7DESIGNS
Development

15315 BARRANCA PKWY
SUITE B-106
IRVINE, CA 92618
TEL: (949) 224-0360

COVER SHEET

PHAN RESIDENCE
3798 MISTRAL DR,
HUNTINGTON BEACH, CA 92649

REVISIONS

NO.	DATE	DESCRIPTION
1	10/16/23	Planning Dept. Corr.
2	01/08/24	Planning Dept. Corr.

JOB

411-01

BUILDING TYPE

ISSUE DATED

05/15/21

SHEET NUMBER

T1.0

SCOPE OF WORK

** DESIGN & BUILD A 3-STORY RESIDENCE.

03/07/24



SITE INFORMATION & CALCULATION

SUBJECT	CODE SECTION	REQUIRED	PROPOSED
SITE COVERAGE	210.06	MAX. 50% OF ENTIRE SITE SITE = 8,943 S.F. 50% = 4,471.5 S.F.	4,470 S.F. COVERAGE = 50% ▲1
SETBACKS	210.06	FRONT = 15 FT. LEFT = 10 FT. BACK = 10 FT. RIGHT = 5 FT.	FRONT = 15 FT. LEFT = 10 FT. BACK = 17'-4" RIGHT = 5 FT. ▲2
LANDSCAPING	210.06	MIN. 40% OF FRONT FRONT AREA: 970 S.F. 40% = 388 S.F.	394 S.F. = 40.6% ▲1

NOTE: POOL & FENCES TO BE REVIEWED UNDER A SEPARATE PERMIT.

PROPOSE BUILDING AREA:


1ST FLOOR: 3,015 S.F.
 2ND FLOOR: 3,128 S.F.
 3RD FLOOR: 1,787 S.F.
 TOTAL CONDITIONED: 7,930 S.F.
 GARAGE: 725 S.F.
 TOTAL BLDG AREA: 8,655 S.F.

SITE APN: 178-043-01
 LEGAL DESCRIPTION: 178-043-01
 LOT SIZE: 8,943 S.F./ 0.20 ACRES
 SITE ADDRESS: 3798 MISTRAL DR,
 HUNTINGTON BEACH, CA 92649

CLIENT/ OWNER:
 MR. & MRS. PHAN
 3798 MISTRAL DR,
 HUNTINGTON BEACH, CA 92649
 TEL: 714-624-6888

OCCUPANCY TYPE: R3
 NUMBER OF STORIES: 3
 TYPE OF CONSTRUCTION: V-B

ARCHITECT / DESIGNER:
 7 DESIGNS+DEVELOPMENT
 15375 BARRANCA PKWY, SUITE B-106
 IRVINE, CA 92618
 TEL: 714-724-1902
 EMAIL: BARAY@7DDEV.COM
 CONTACT: BARAY KARIM (PROJECT MANAGER)

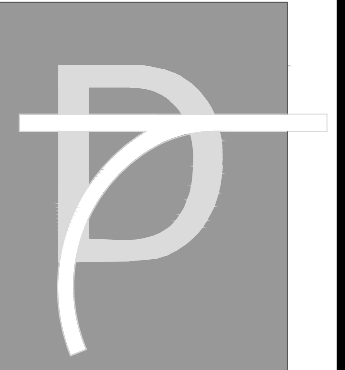

7DESIGNS
 Development

15375 BARRANCA PKWY
 SUITE B-106
 IRVINE, CA 92618
 TEL: (949) 224-0360

REFERENCE SITE PLAN & PROJECT DATA

PHAN RESIDENCE
 3798 MISTRAL DR,
 HUNTINGTON BEACH, CA 92649

REVISIONS

NO.	DATE	DESCRIPTION
▲1	10/16/23	Planning Dept. Corr.
▲2	01/08/24	Planning Dept. Corr.
▲3		
▲4		
▲5		
▲6		
▲7		


JOB #
411-01

BUILDING TYPE

ISSUE DATED
05/15/21

SHEET NUMBER

A0.0

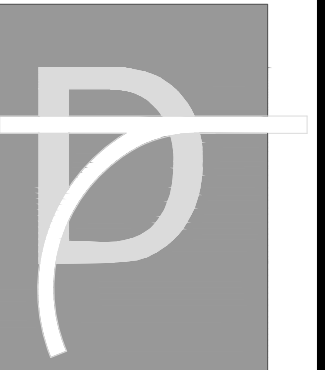

7DESIGNS
+
Development

15375 BARRANCA PKWY
SUITE B-106
IRVINE, CA 92618
TEL: (949) 224-0360

DIMENSIONAL 3RD FLOOR & ROOF PLANS

PHAN RESIDENCE

3798 MISTRAL DR,
HUNTINGTON BEACH, CA 92649

REVISIONS

NO.	DATE	DESCRIPTION
1	10/16/23	Planning Dept. Corr.
2	01/08/24	Planning Dept. Corr.

JOB #

411-01

BUILDING TYPE


ISSUE DATED

05/15/21

SHEET NUMBER

A1.1

03/07/24

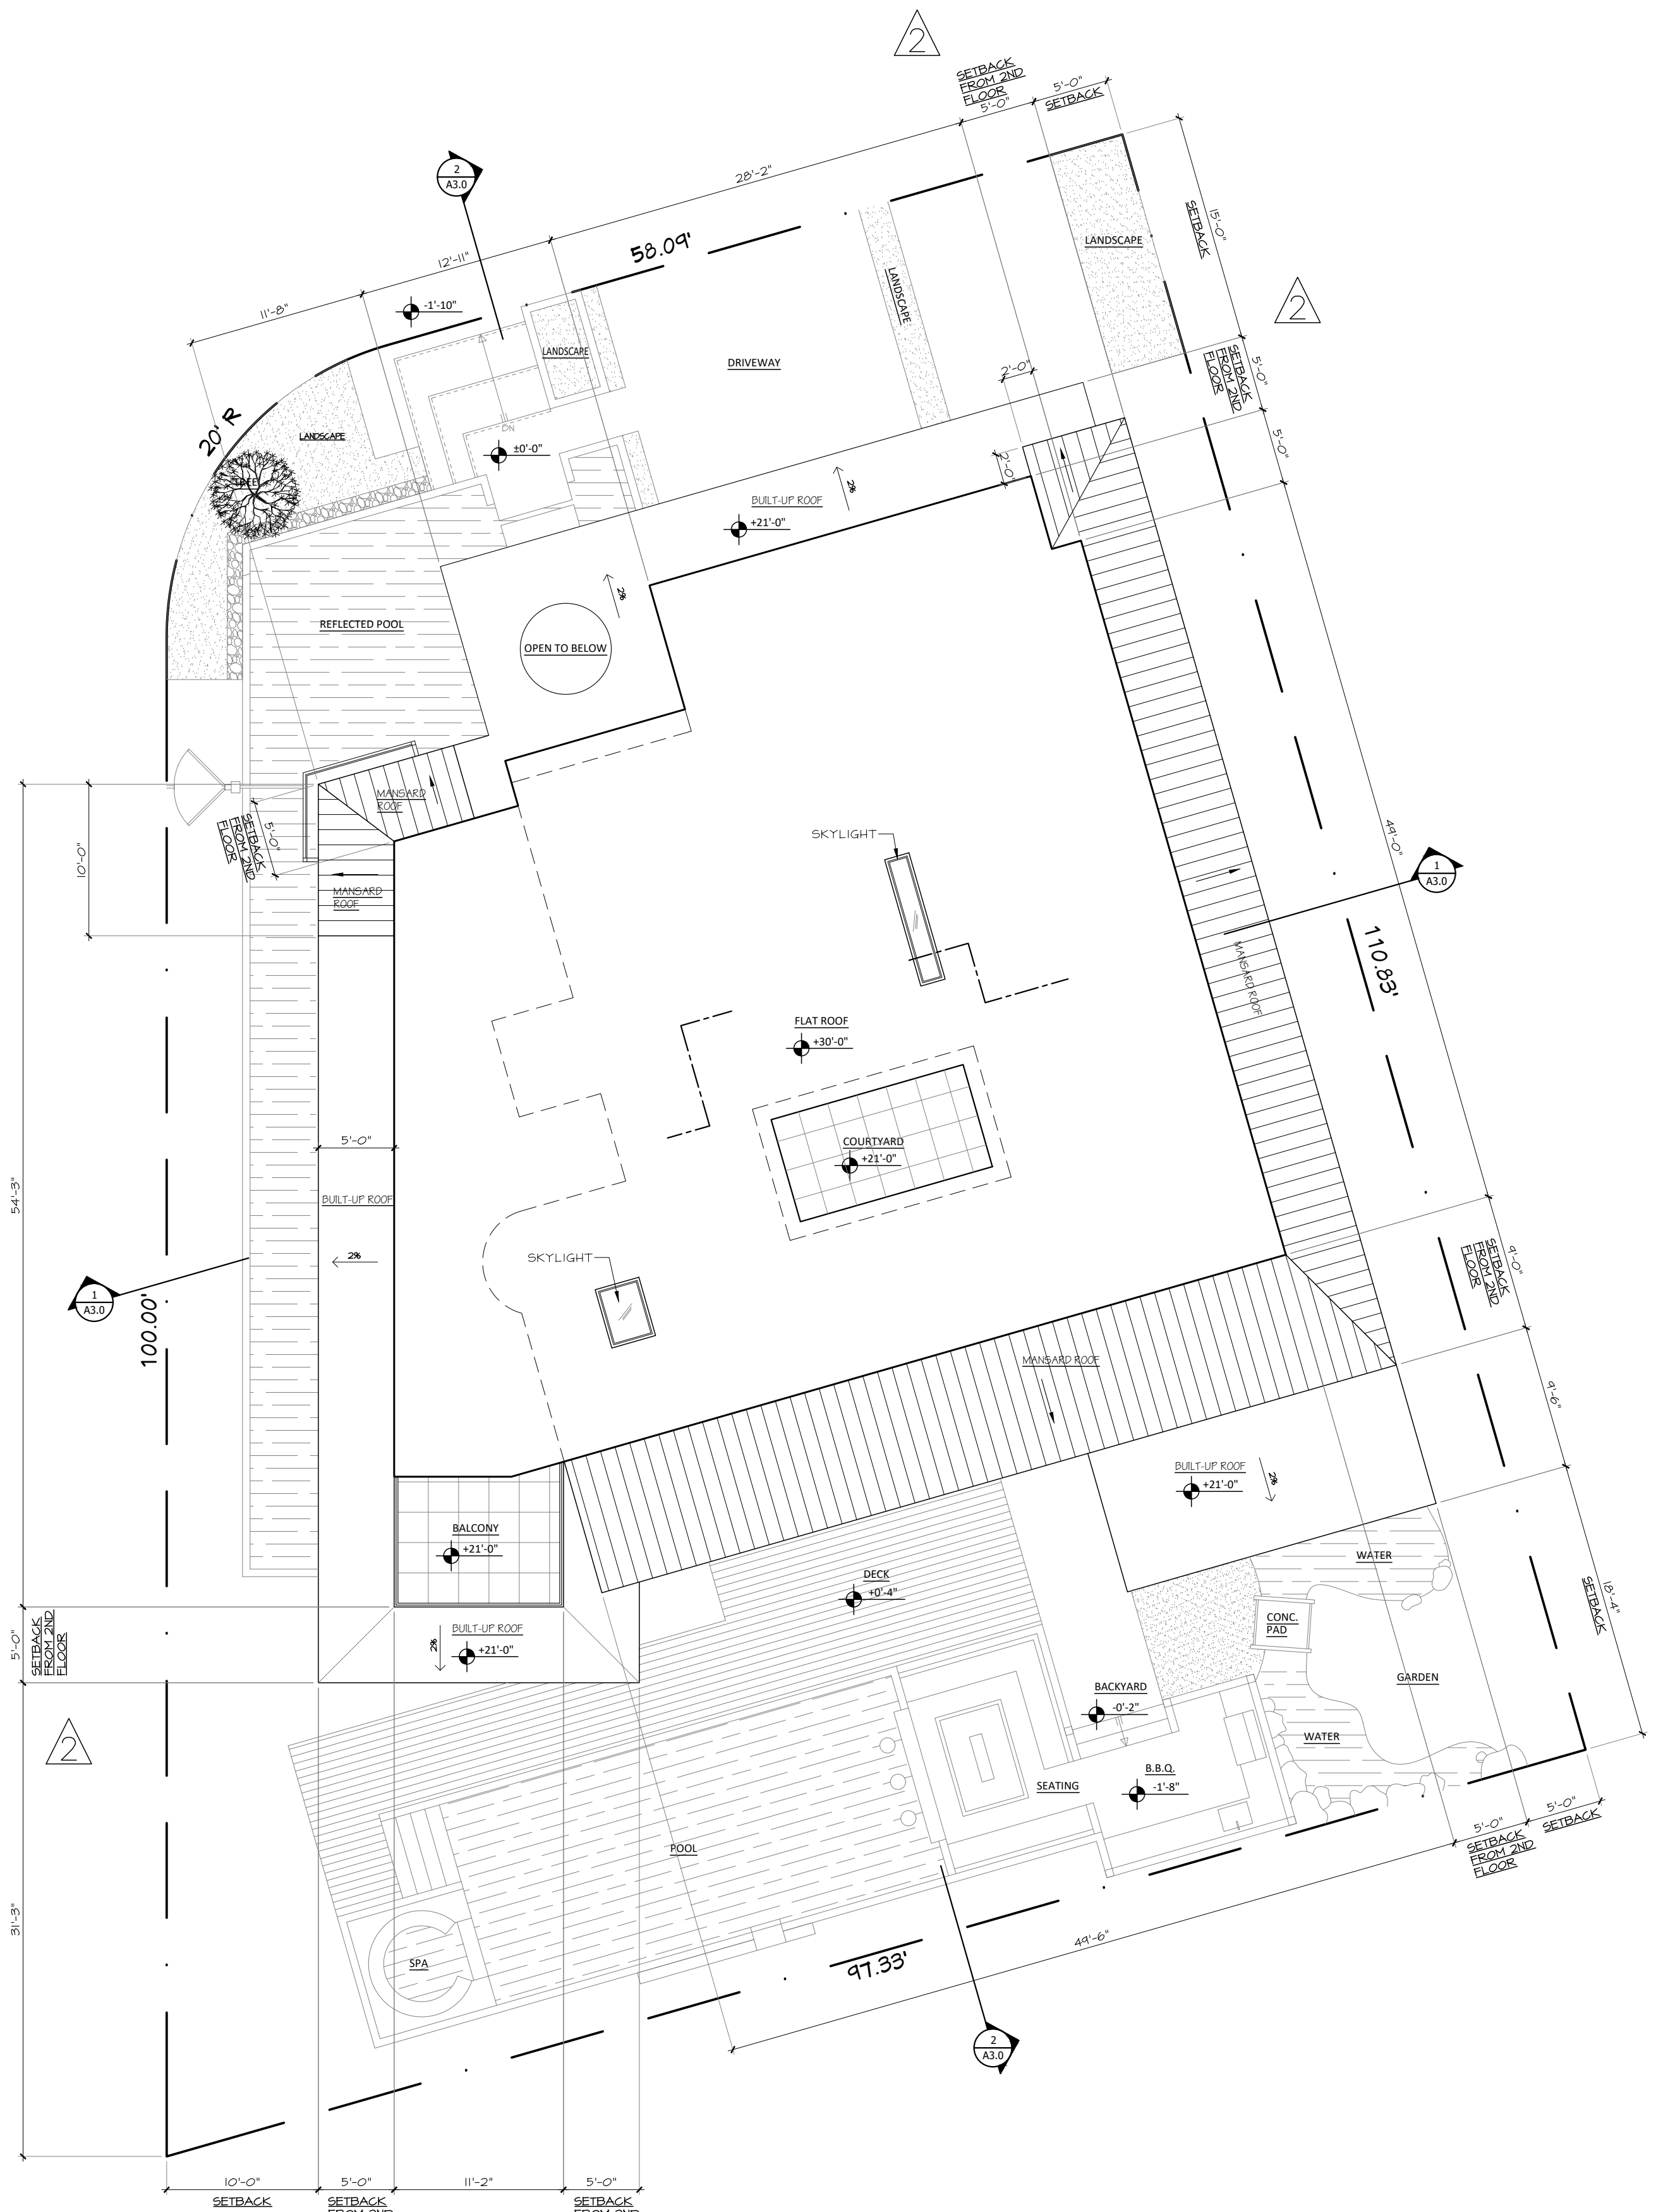

DIMENSIONAL ROOF PLAN

1/8"=1'-0"


2



DIMENSIONAL 3RD FLOOR PLAN


1/8"=1'-0"

1

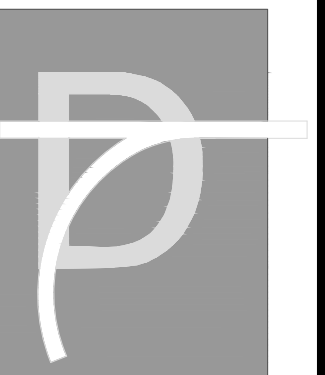

7DESIGNS
+
Development


15375 BARRANCA PKWY
SUITE B-106
IRVINE, CA 92618
TEL: (949) 224-0360

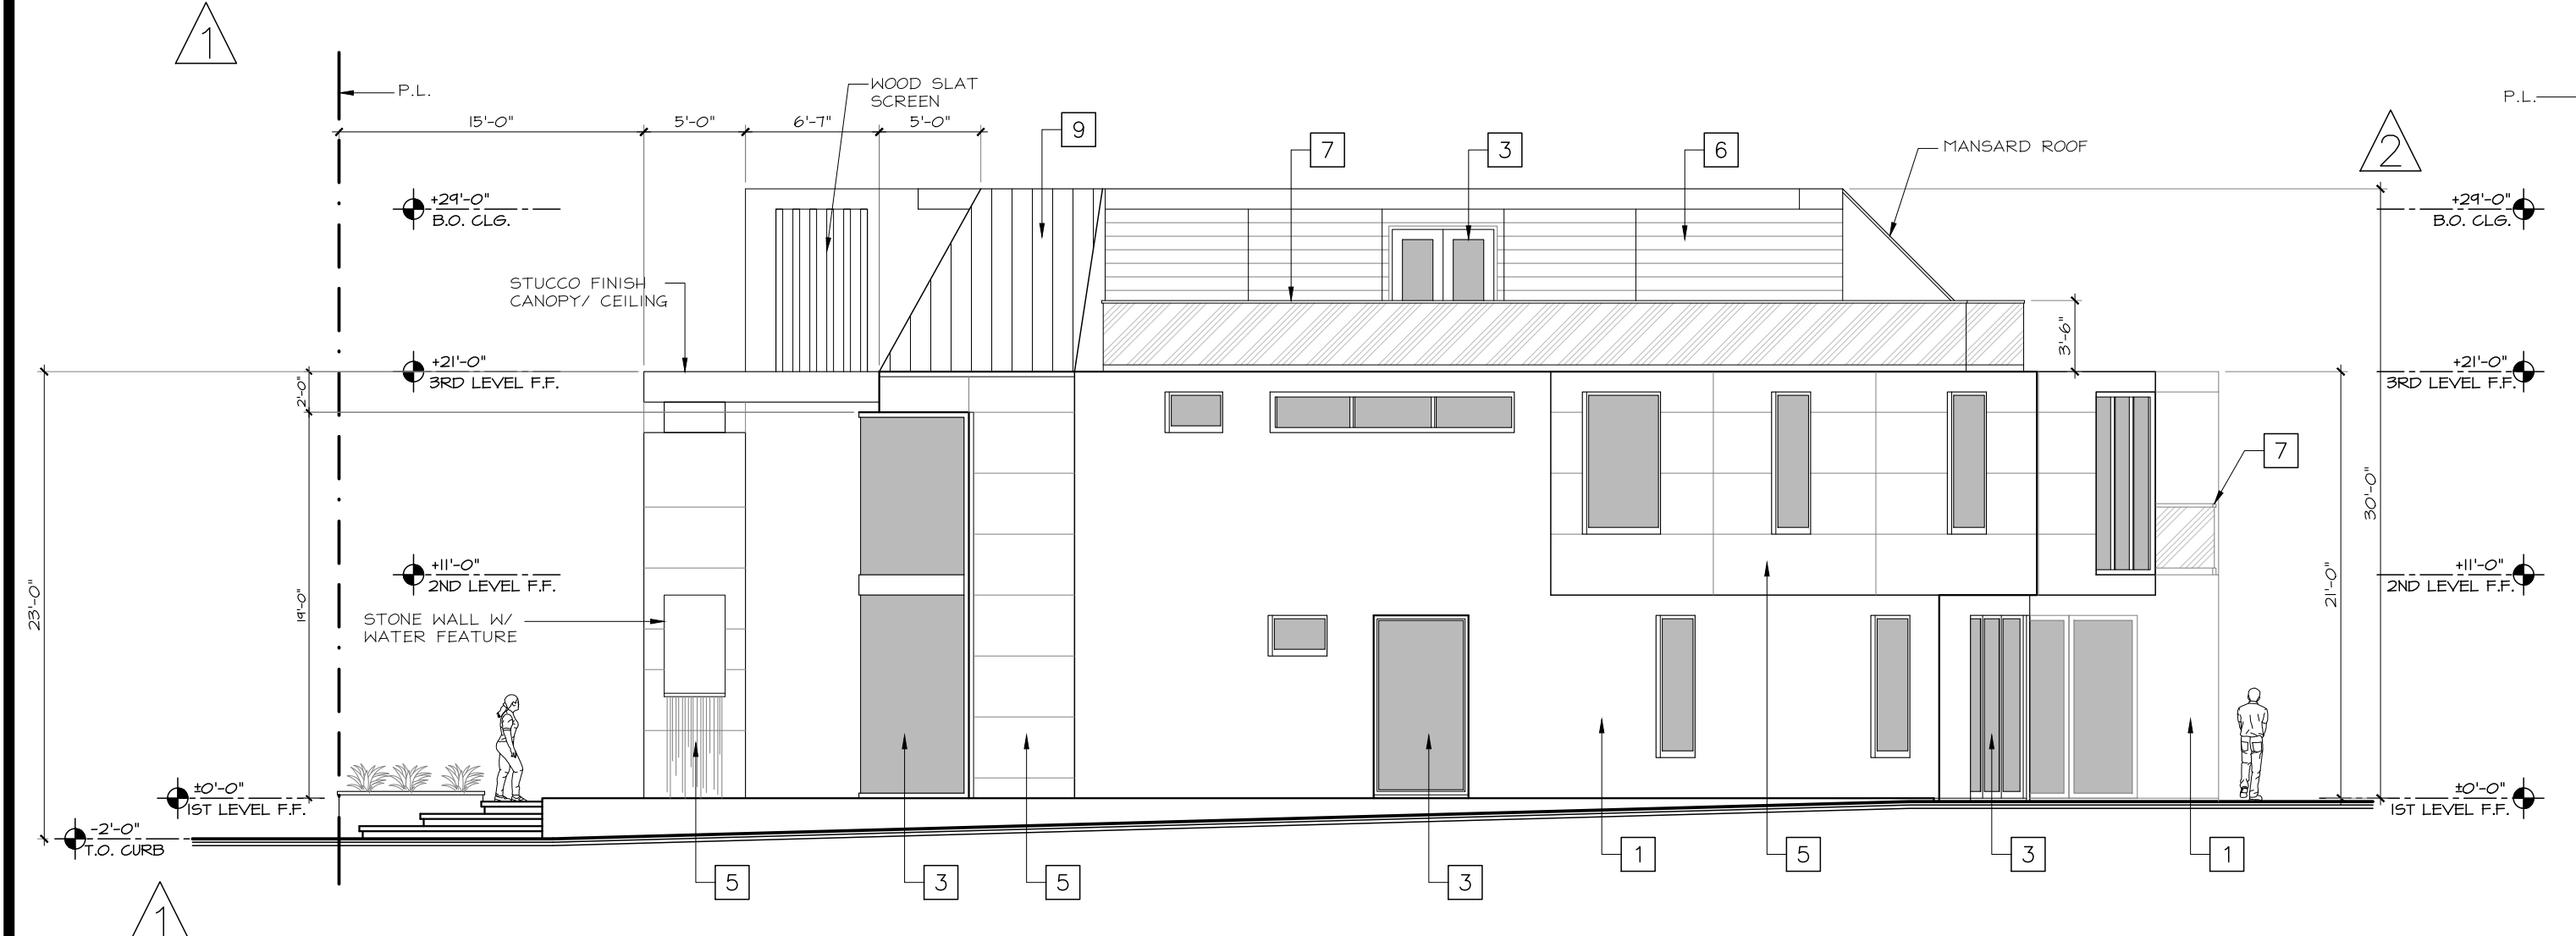

WEST ELEVATION

1/8"=1'-0"


2

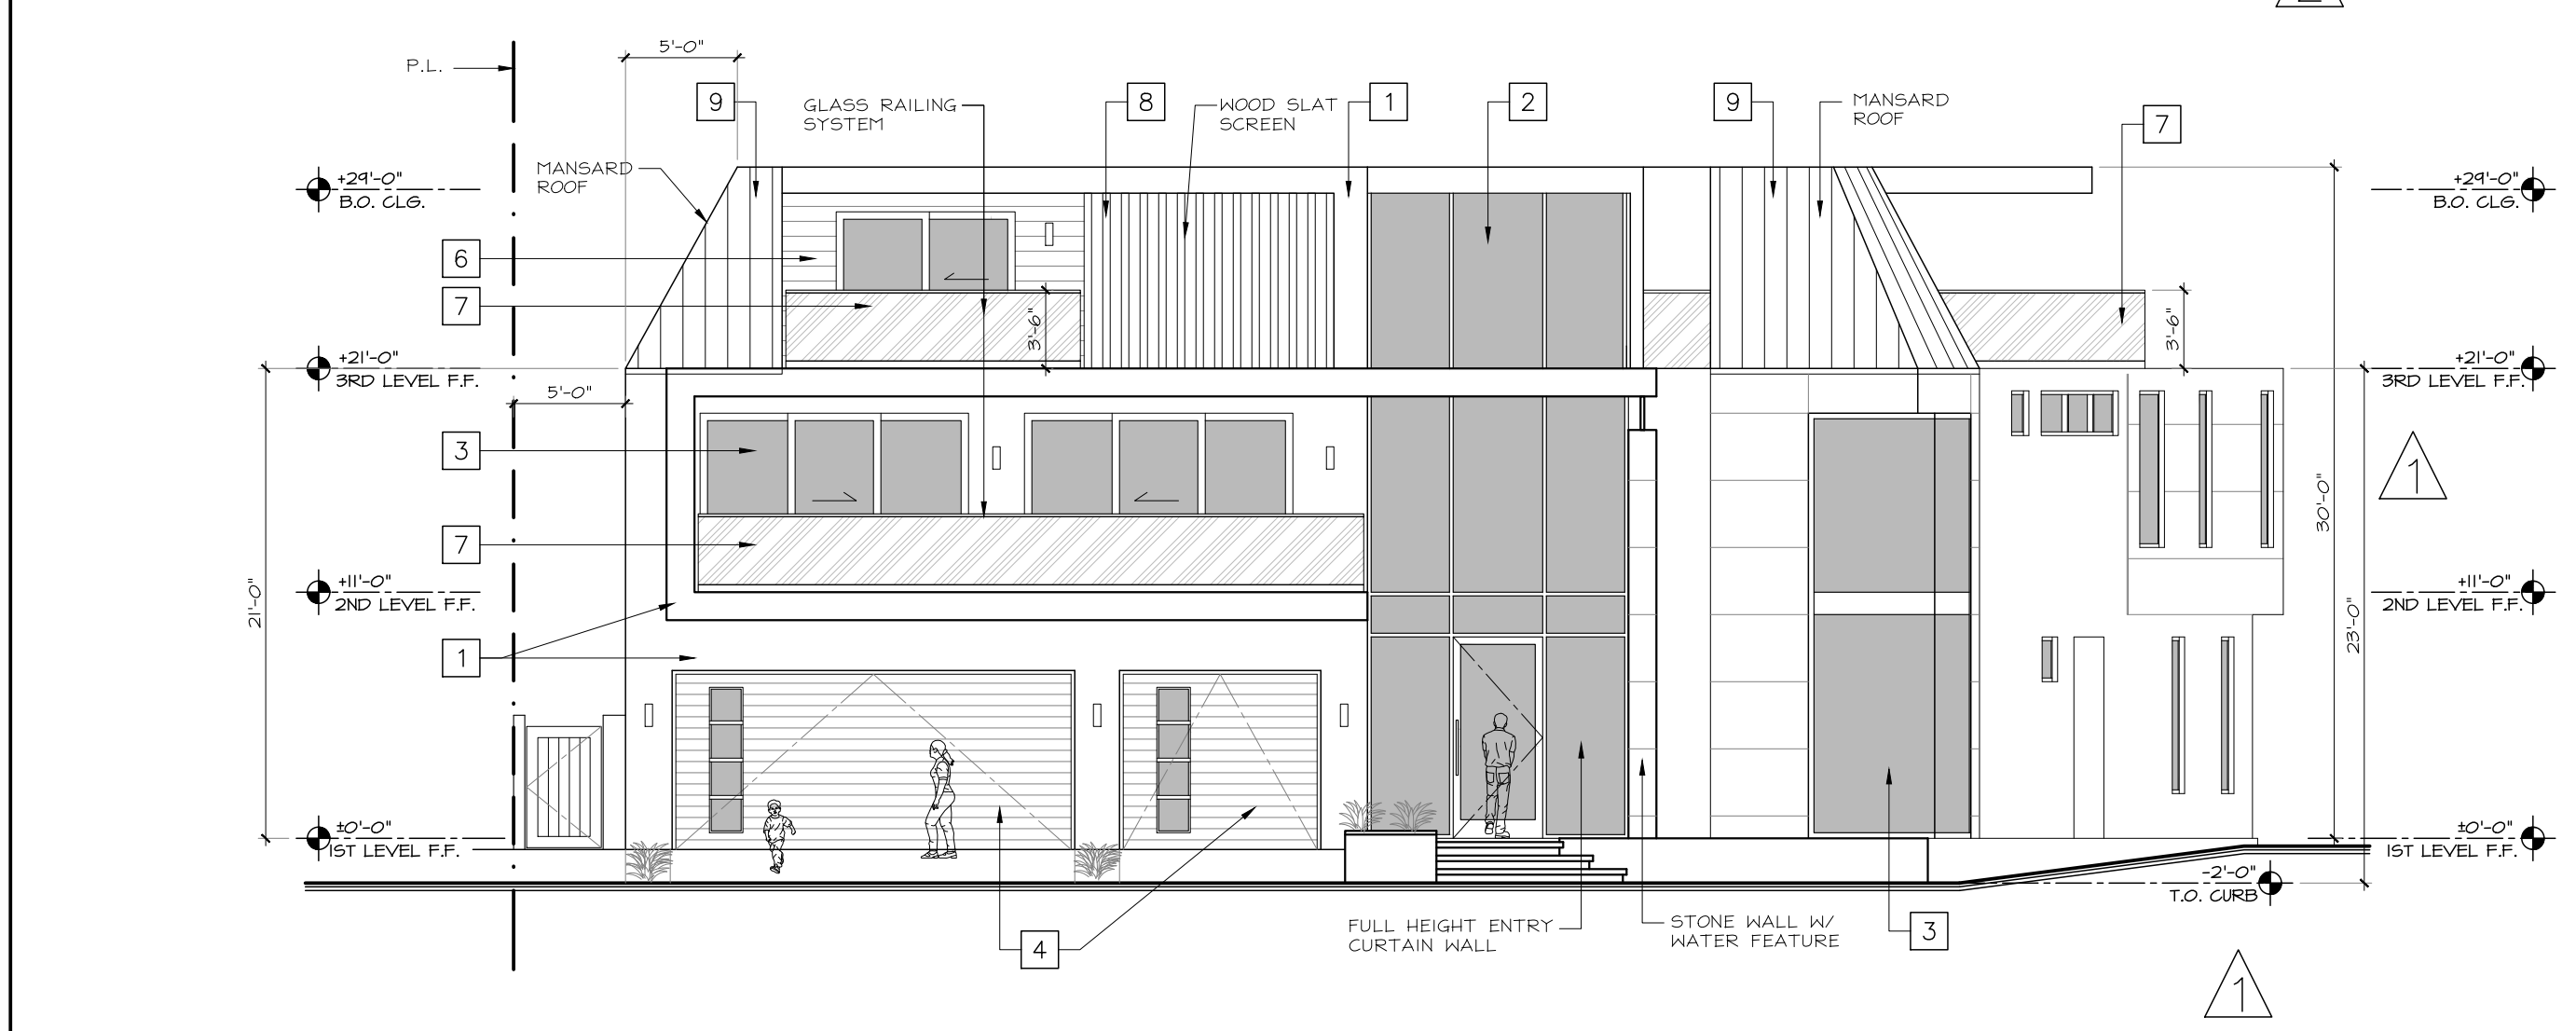

NORTH ELEVATION

1/8"=1'-0"


1

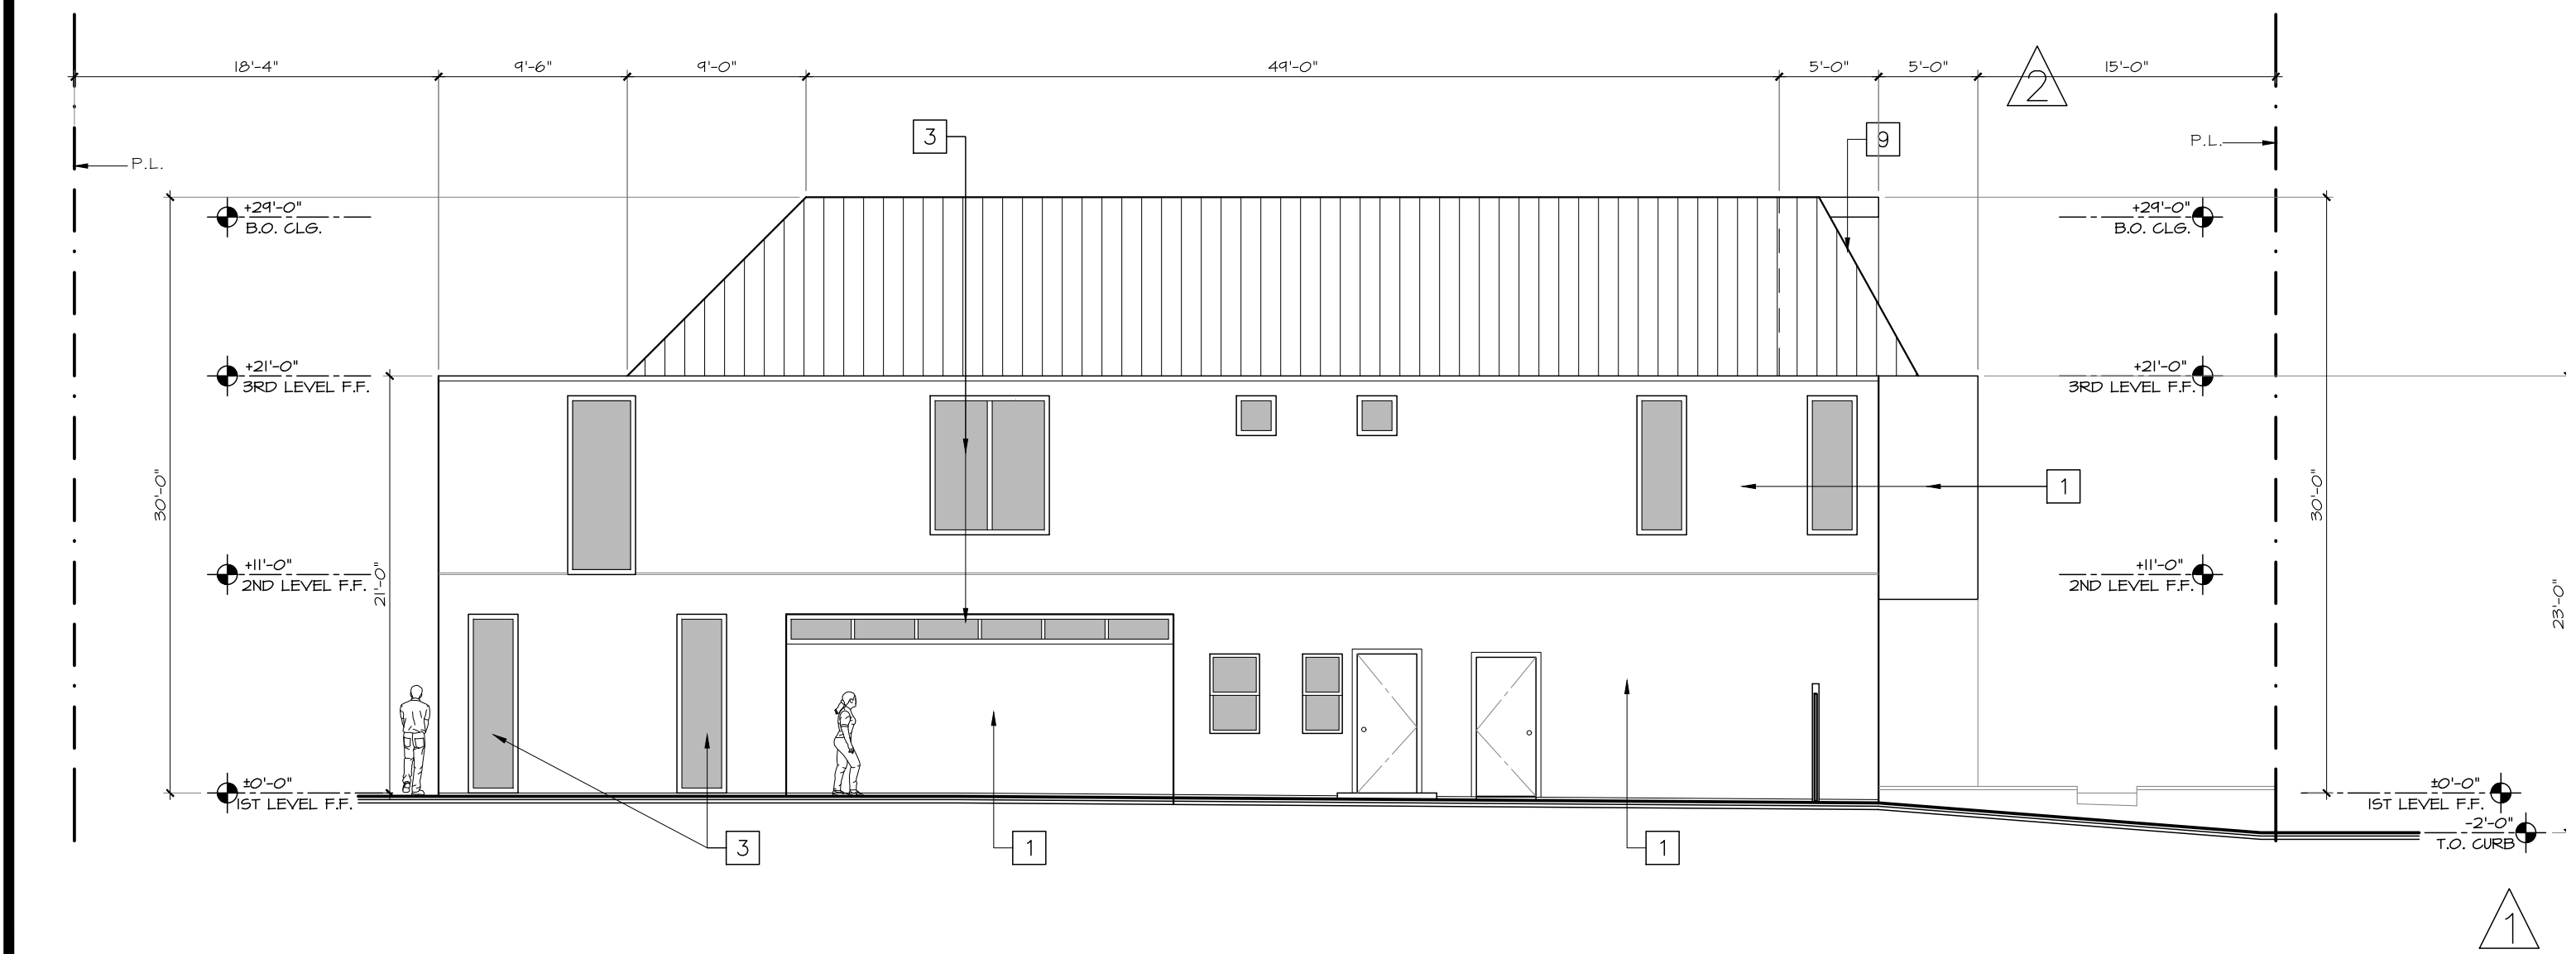

EAST ELEVATION

1/8"=1'-0"

4

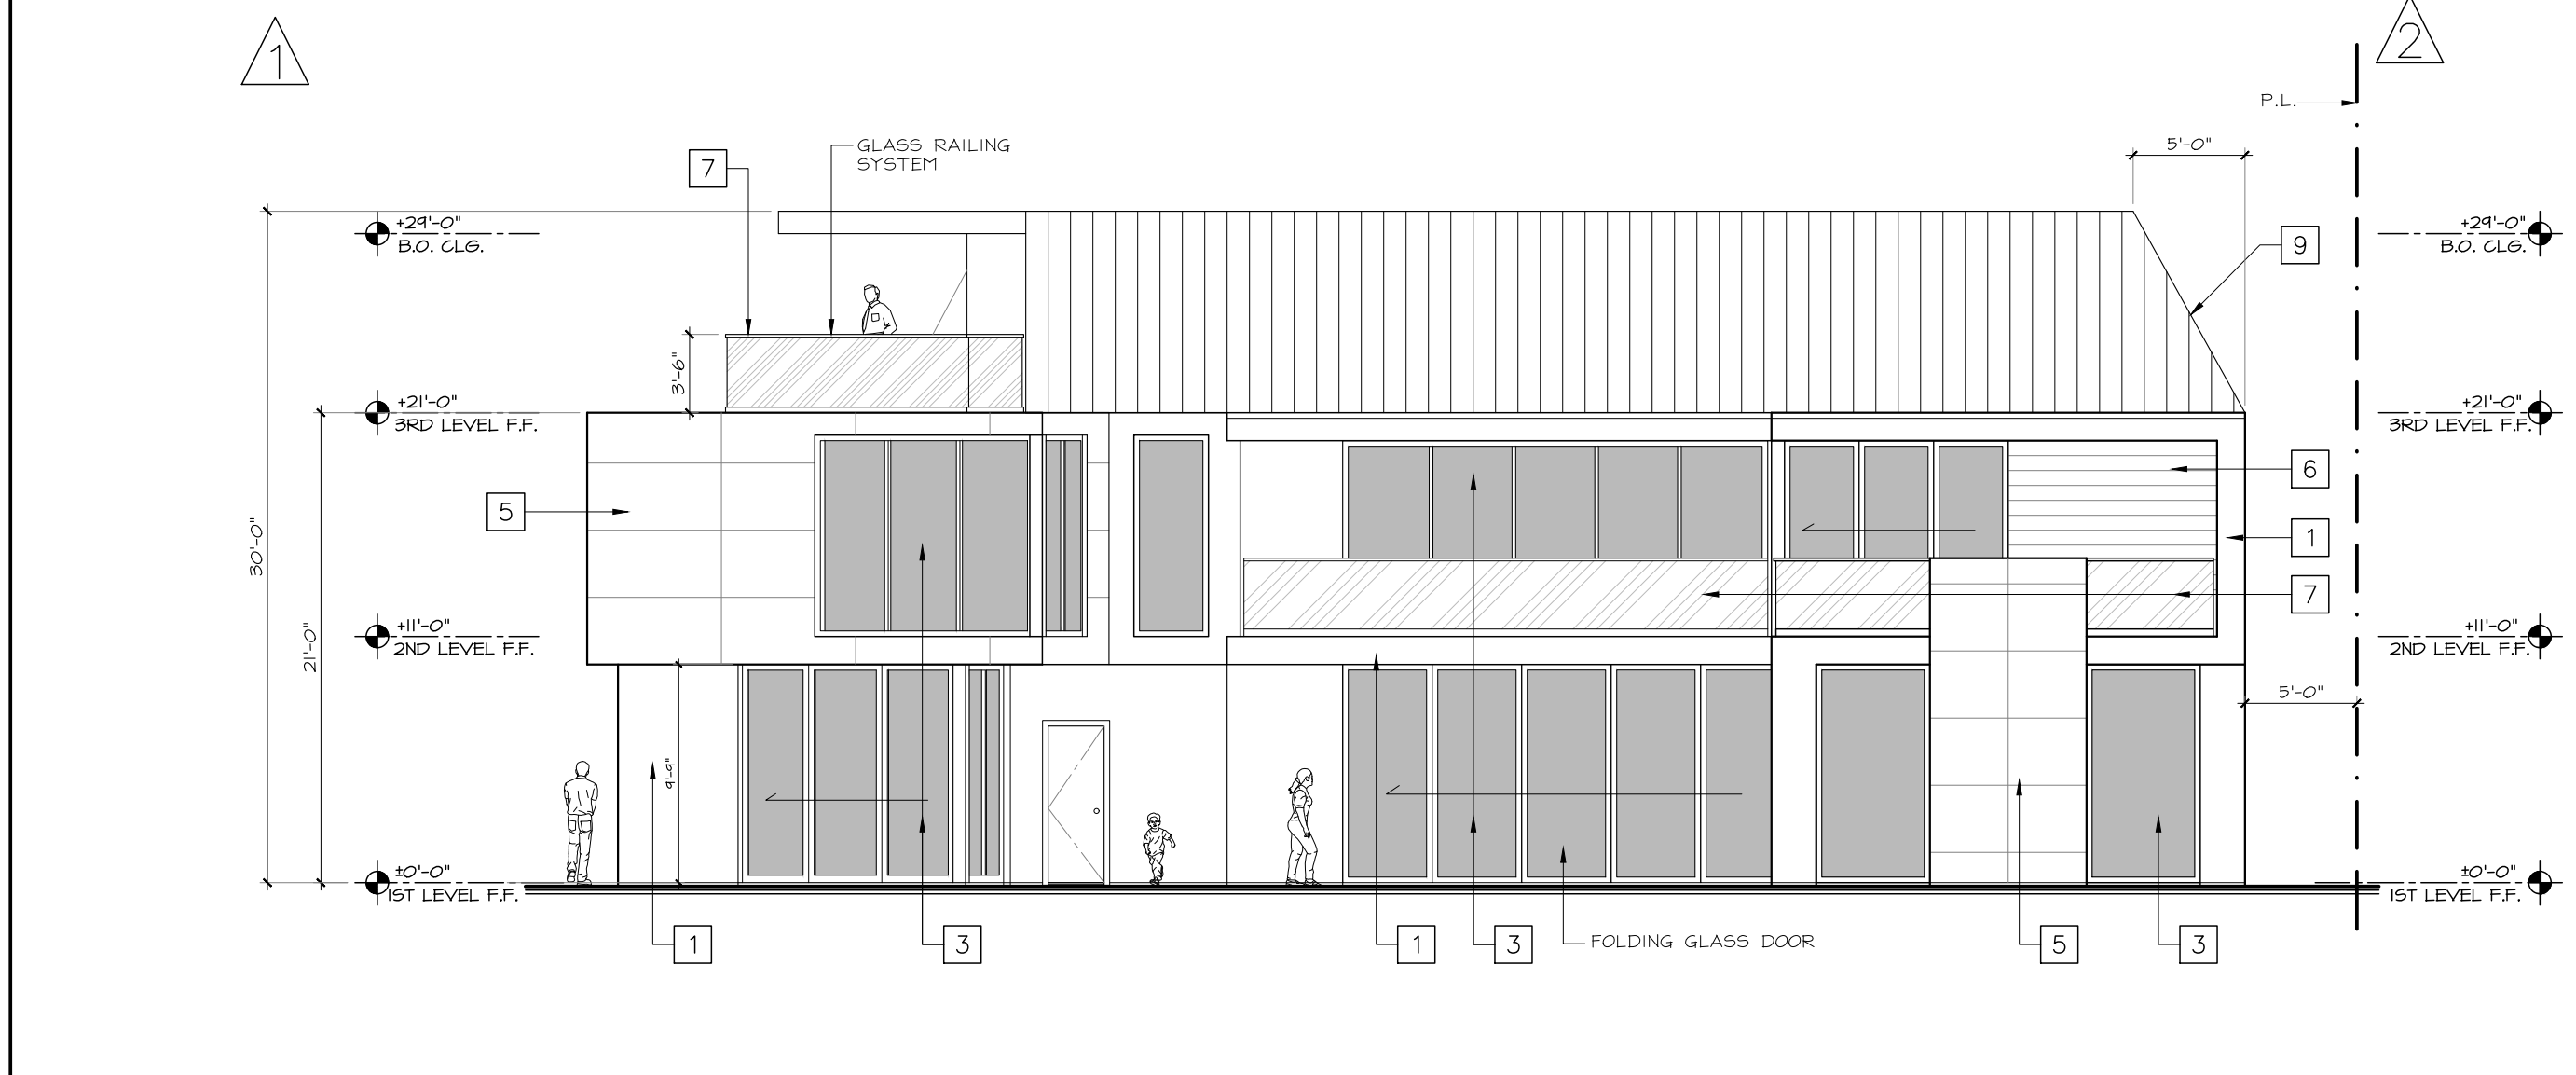

SOUTH ELEVATION

1/8"=1'-0"

3

EXTERIOR ELEVATIONS

PHAN RESIDENCE
3798 MISTRAL DR,
HUNTINGTON BEACH, CA 92649

REVISIONS

NO.	DATE	DESCRIPTION
1	10/16/23	Planning Dept. Corr.
2	01/08/24	Planning Dept. Corr.
3		
4		
5		
6		
7		
8		
9		

JOB #
411-01


BUILDING TYPE

ISSUE DATED
05/15/21

SHEET NUMBER



A2.0

03/07/24

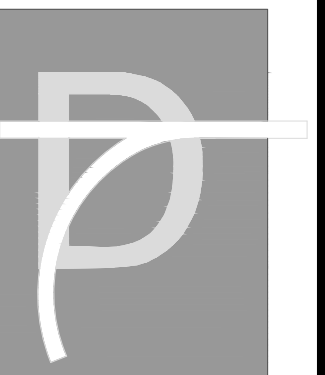

7DESIGNS
Development

15375 BARRANCA PKWY
SUITE B-106
IRVINE, CA 92618
TEL: (949) 224-0360

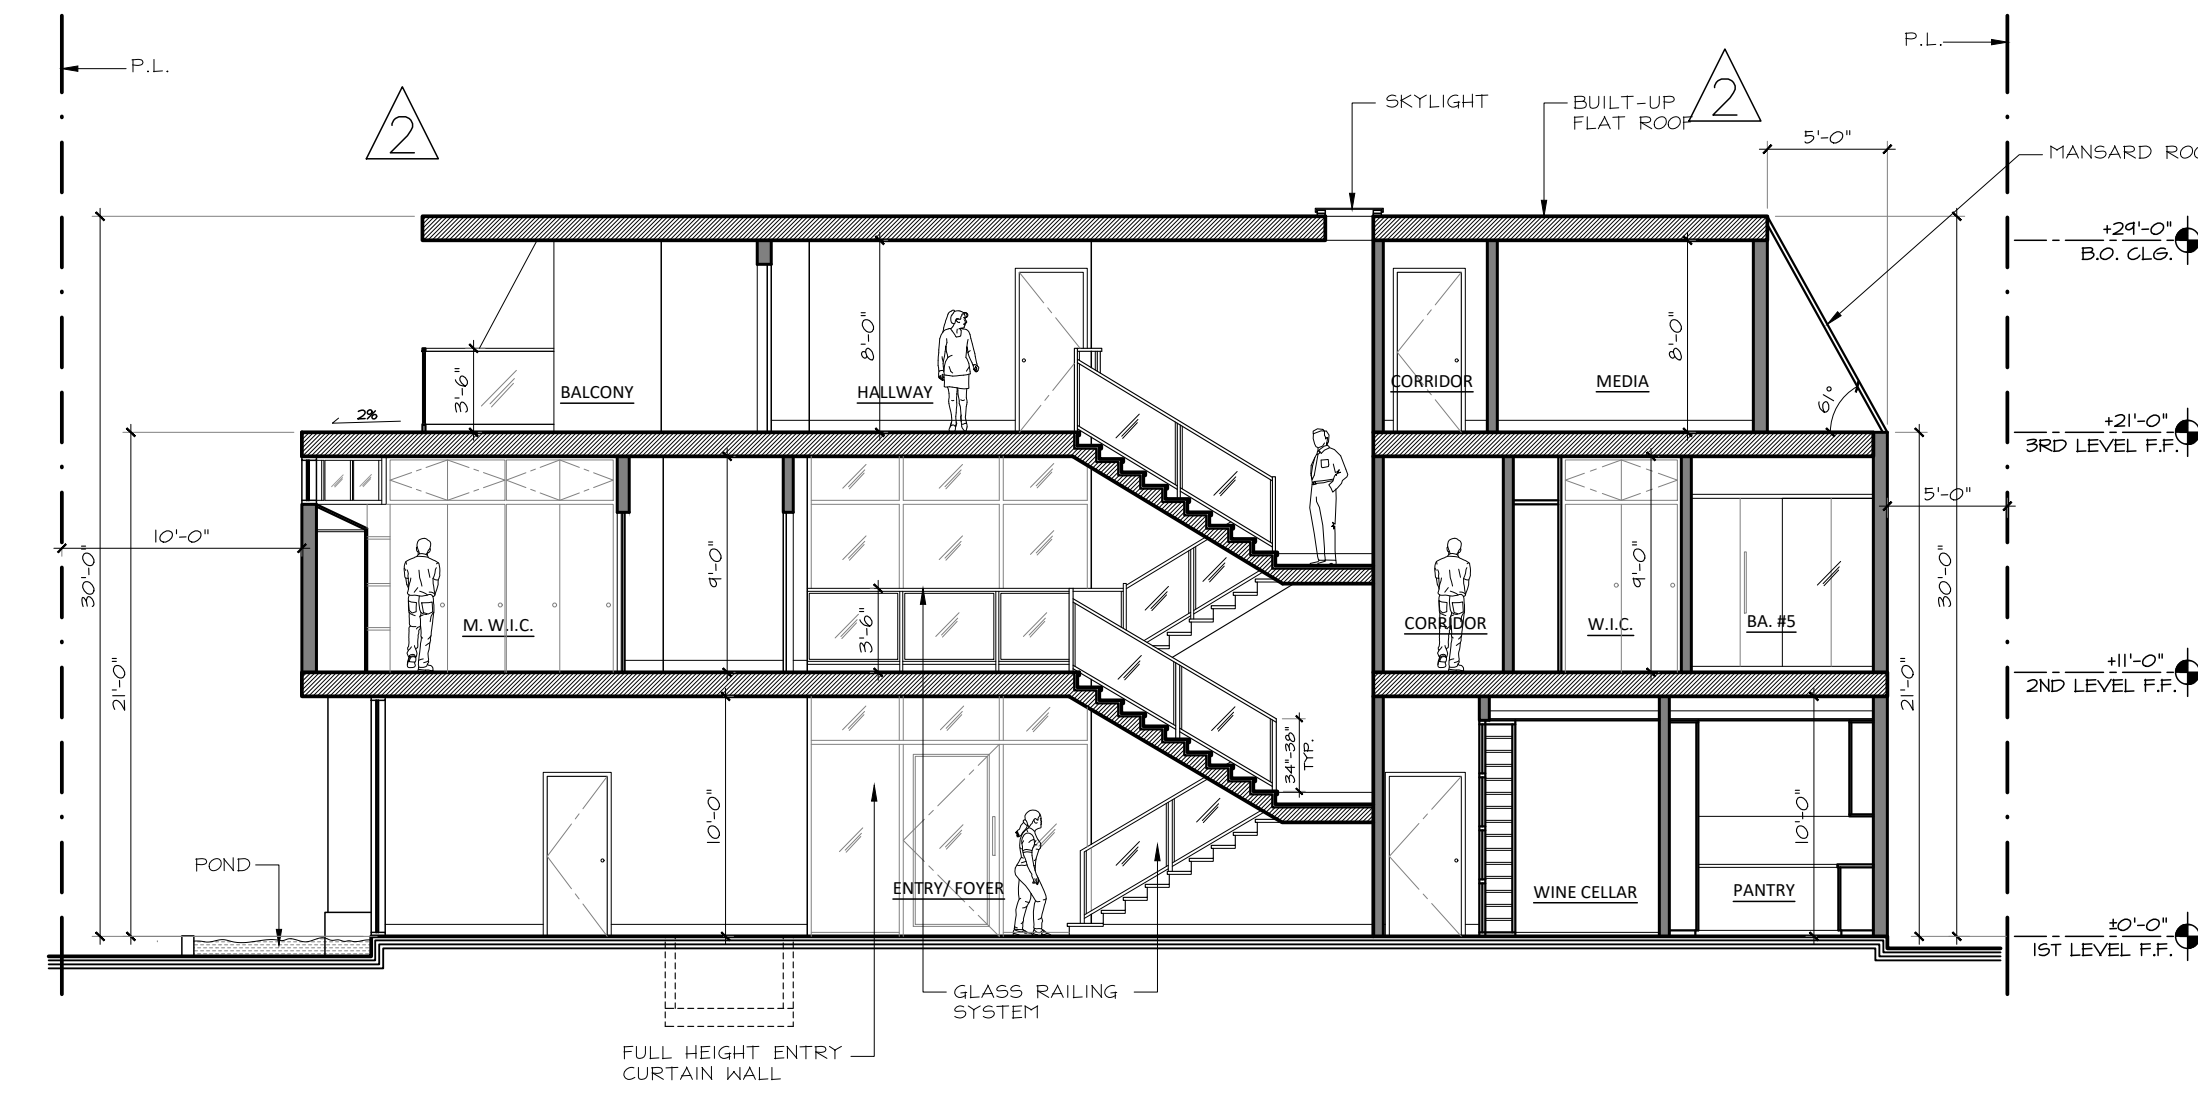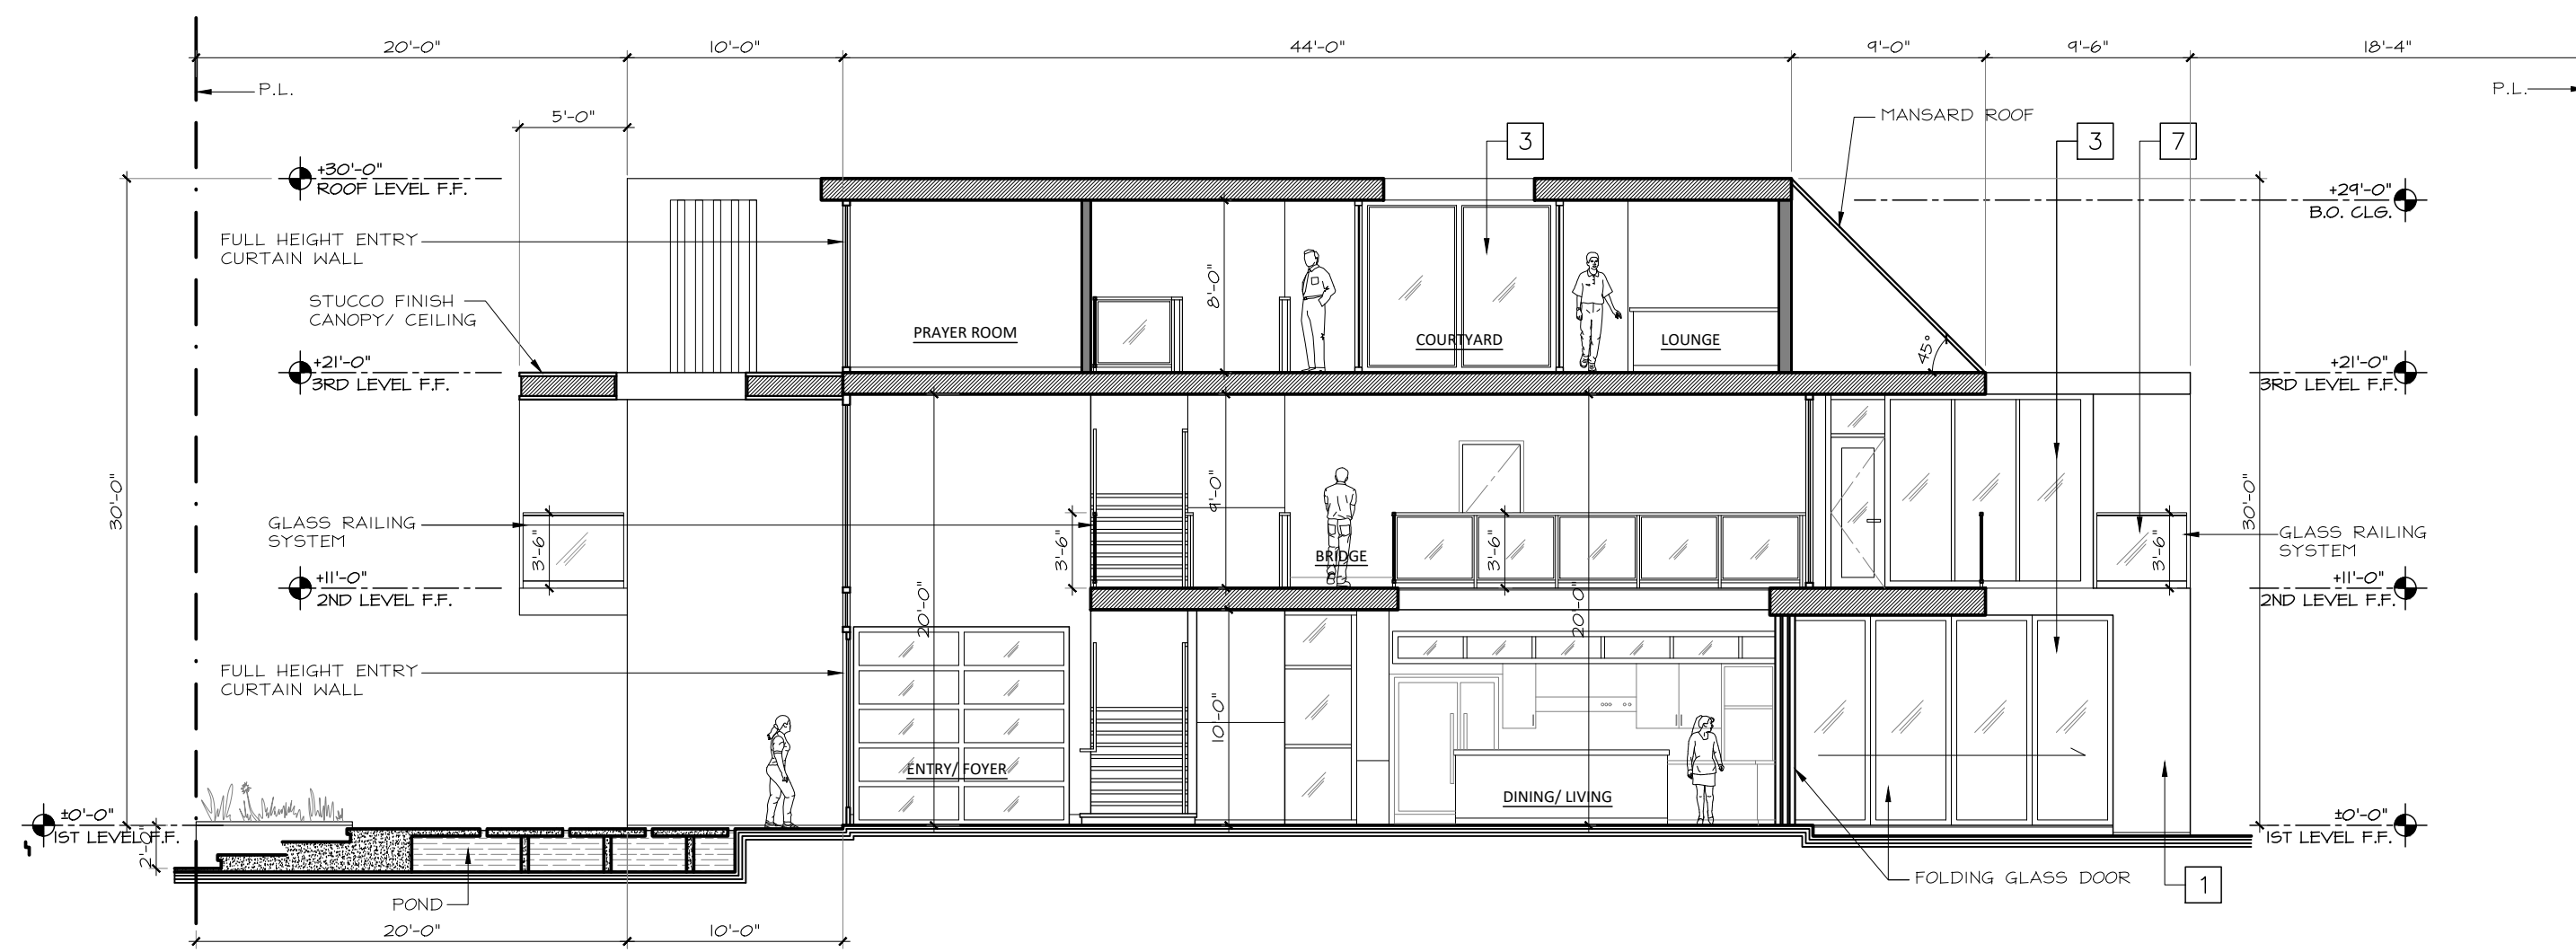

SECTION - 2

1/8"=1'-0"

2

SECTION - 1

1/8"=1'-0"

1

EXTERIOR FINISH SCHEDULE

ITEM	MANUFACTURER	PRODUCT/COLOR	NOTES
1	THOMPSON BUILDING MATERIALS WWW.THOMPSONBLDG.COM, (714) 935-0900	EXTERIOR CEMENT PLASTER, BENJAMIN MOORE, WHITE HERON OC-57	
2	TGP AMERICA WWW.TGPAMERICA.COM, (800) 426-0274	STEEL CURTAIN WALL SYSTEM, BLACK	
3	ANDERSEN WINDOWS AND DOORS WWW.ANDERSRNRWINDOWS.COM, (800) 426-4261	ALUMINUM DOOR & WINDOWS, SHERWIN WILLIAMS SW 6258, TRICORN BLACK	
4	CLOPAY CORPORATION WWW.CLOPAYDOOR.COM, 1-800-225-6724	CANYON RIDGE MODERN GARAGE DOOR, PLANK DESIGN 6, WALNUT FINISH	
5	BUILD WITH FERGUSON WWW.BUILD.COM, 1-800-375-3403	DALTILE, CHORD, 24X48 TILE, LIGHT POLISHED CONCRETE VISUAL, FORTE GRAY	
6	TRESPA-METEON WOOD & NATURALS WWW.TRESPA.COM, INFO@TRESPA.COM	WOOD SLAT & VENEER ITALIAN WALNUT, NND8	
7	HANSEN ARCHITECTURAL SYSTEMS WWW.ALUMINUMRAILING.COM, 800-421-6144	GLASS RAILING, MATTE BLACK TOP & BOT. RAIL	
8	HANSEN ARCHITECTURAL SYSTEMS WWW.ALUMINUMRAILING.COM, 800-421-6144	ALUMINUM TRELLIS SYSTEM, MATTE BLACK	
9	WESTERN STATES METAL ROOFING WWW.WESTERN STATES METAL ROOFING.COM, 877-787-5467	STANDING SEAM METAL ROOF SYSTEM, REGAL WHITE	

BUILDING SECTIONS & FINISH SCHEDULE

PHAN RESIDENCE
3798 MISTRAL DR,
HUNTINGTON BEACH, CA 92649

REVISIONS

NO.	DATE	DESCRIPTION
1	10/16/23	Planning Dept. Corr.
2	01/08/24	Planning Dept. Corr.

JOB #
411-01

BUILDING TYPE

ISSUE DATED
05/15/21

SHEET NUMBER

A3.0