


SCALE	1
1/8" = 1'-0"	


REVISIONS		
NO.	DATE	DESCRIPTION
03/31/25	PC1 - CORR. TO CITY	

DRAWN BY: FRANK WRIGHT
CHECKED BY:
PRINTED ON: 02/12/2025
24016-10000-22265
PERMIT NO: B24LA13341 / D24LA13341


TITLE
**EXTERIOR
ELEVATION**
SHEET #
A-701
NO. OF

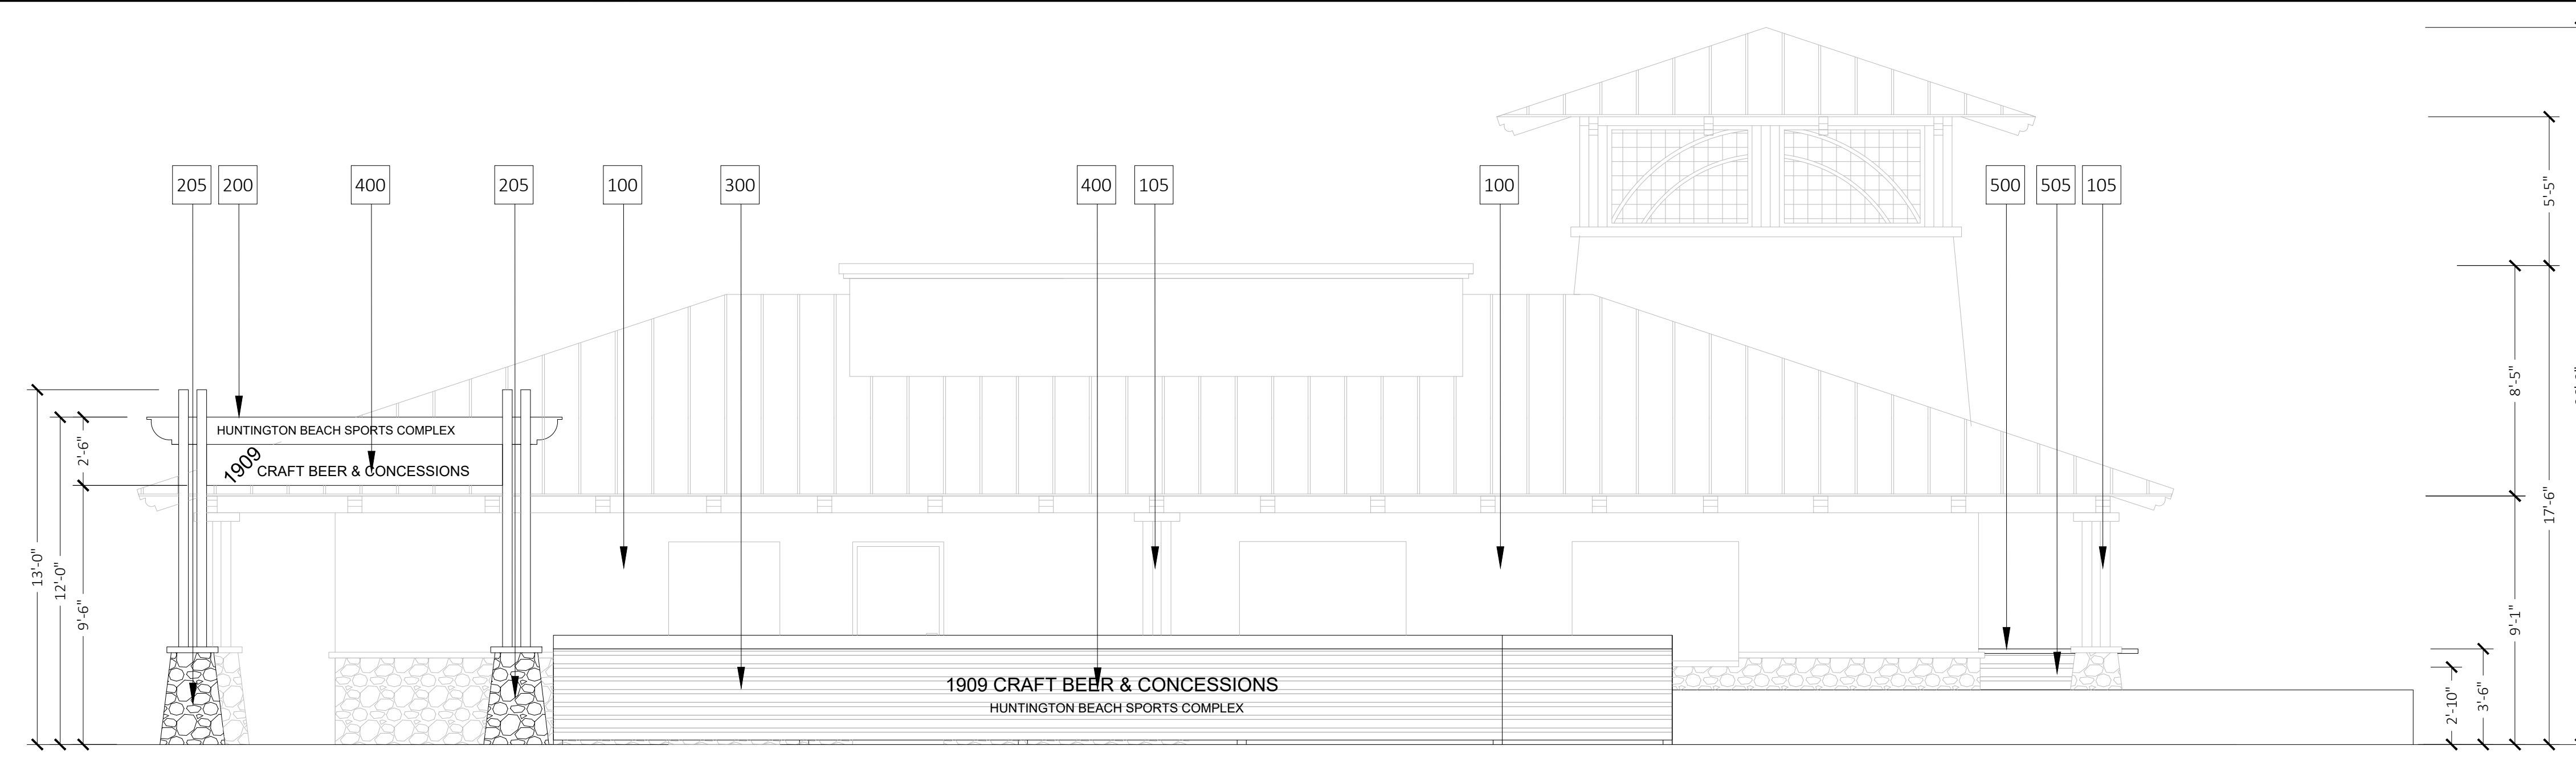

EAST ELEVATION
SCALE 1/4"=1'-0" 1

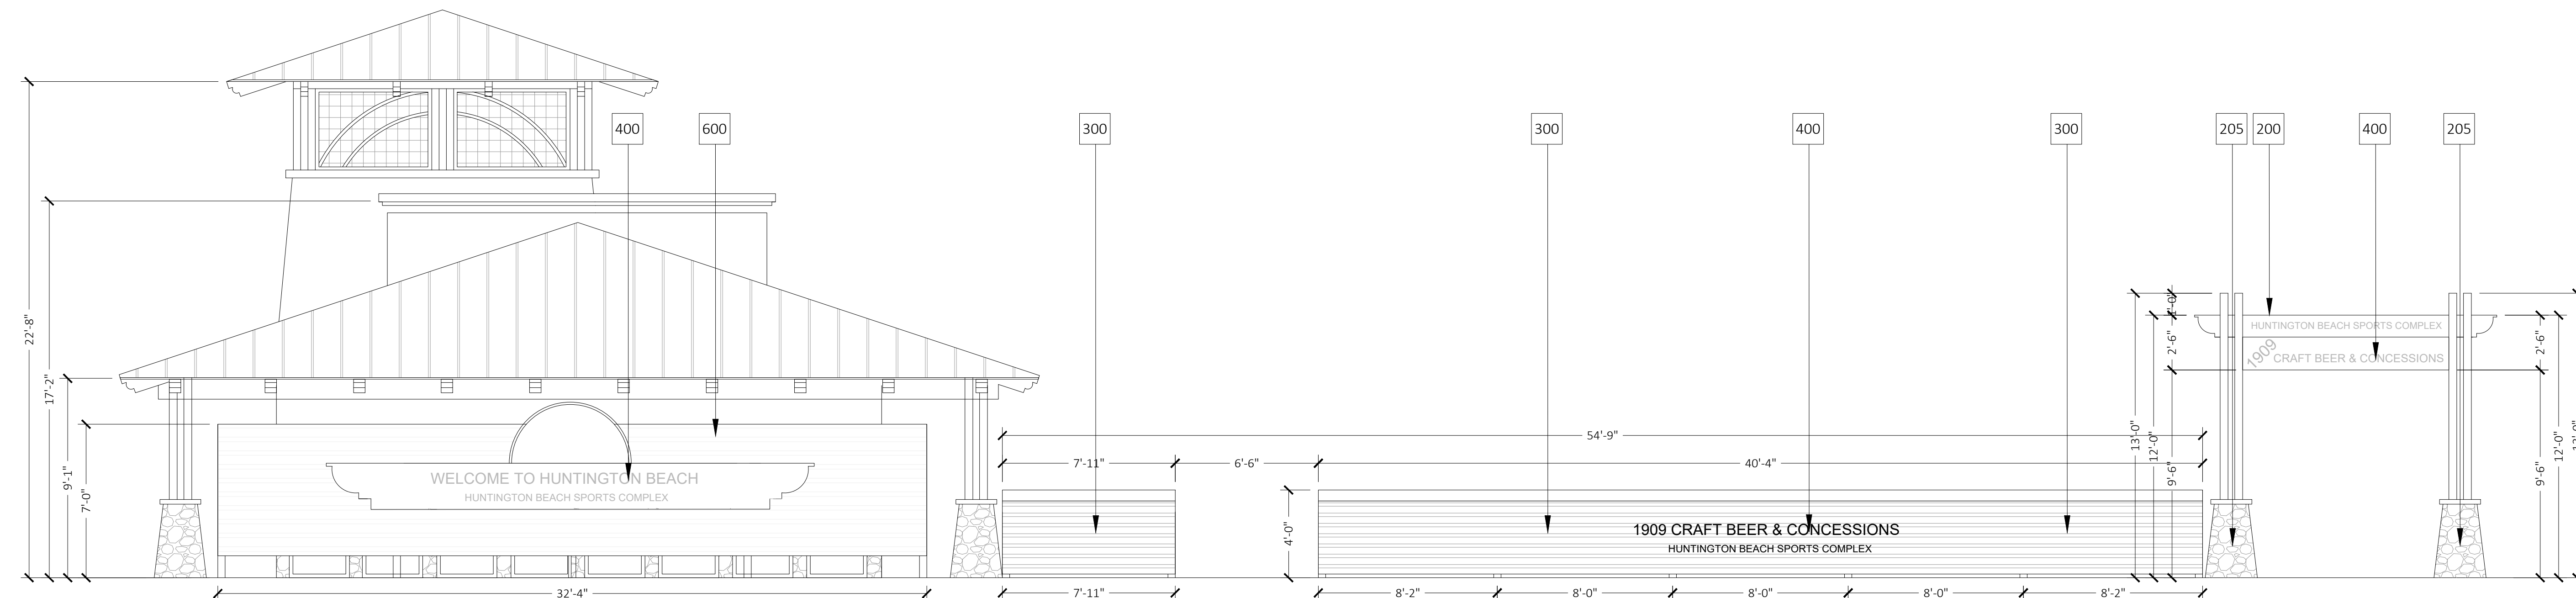

NORTH ELEVATION
SCALE 1/4"=1'-0" 2

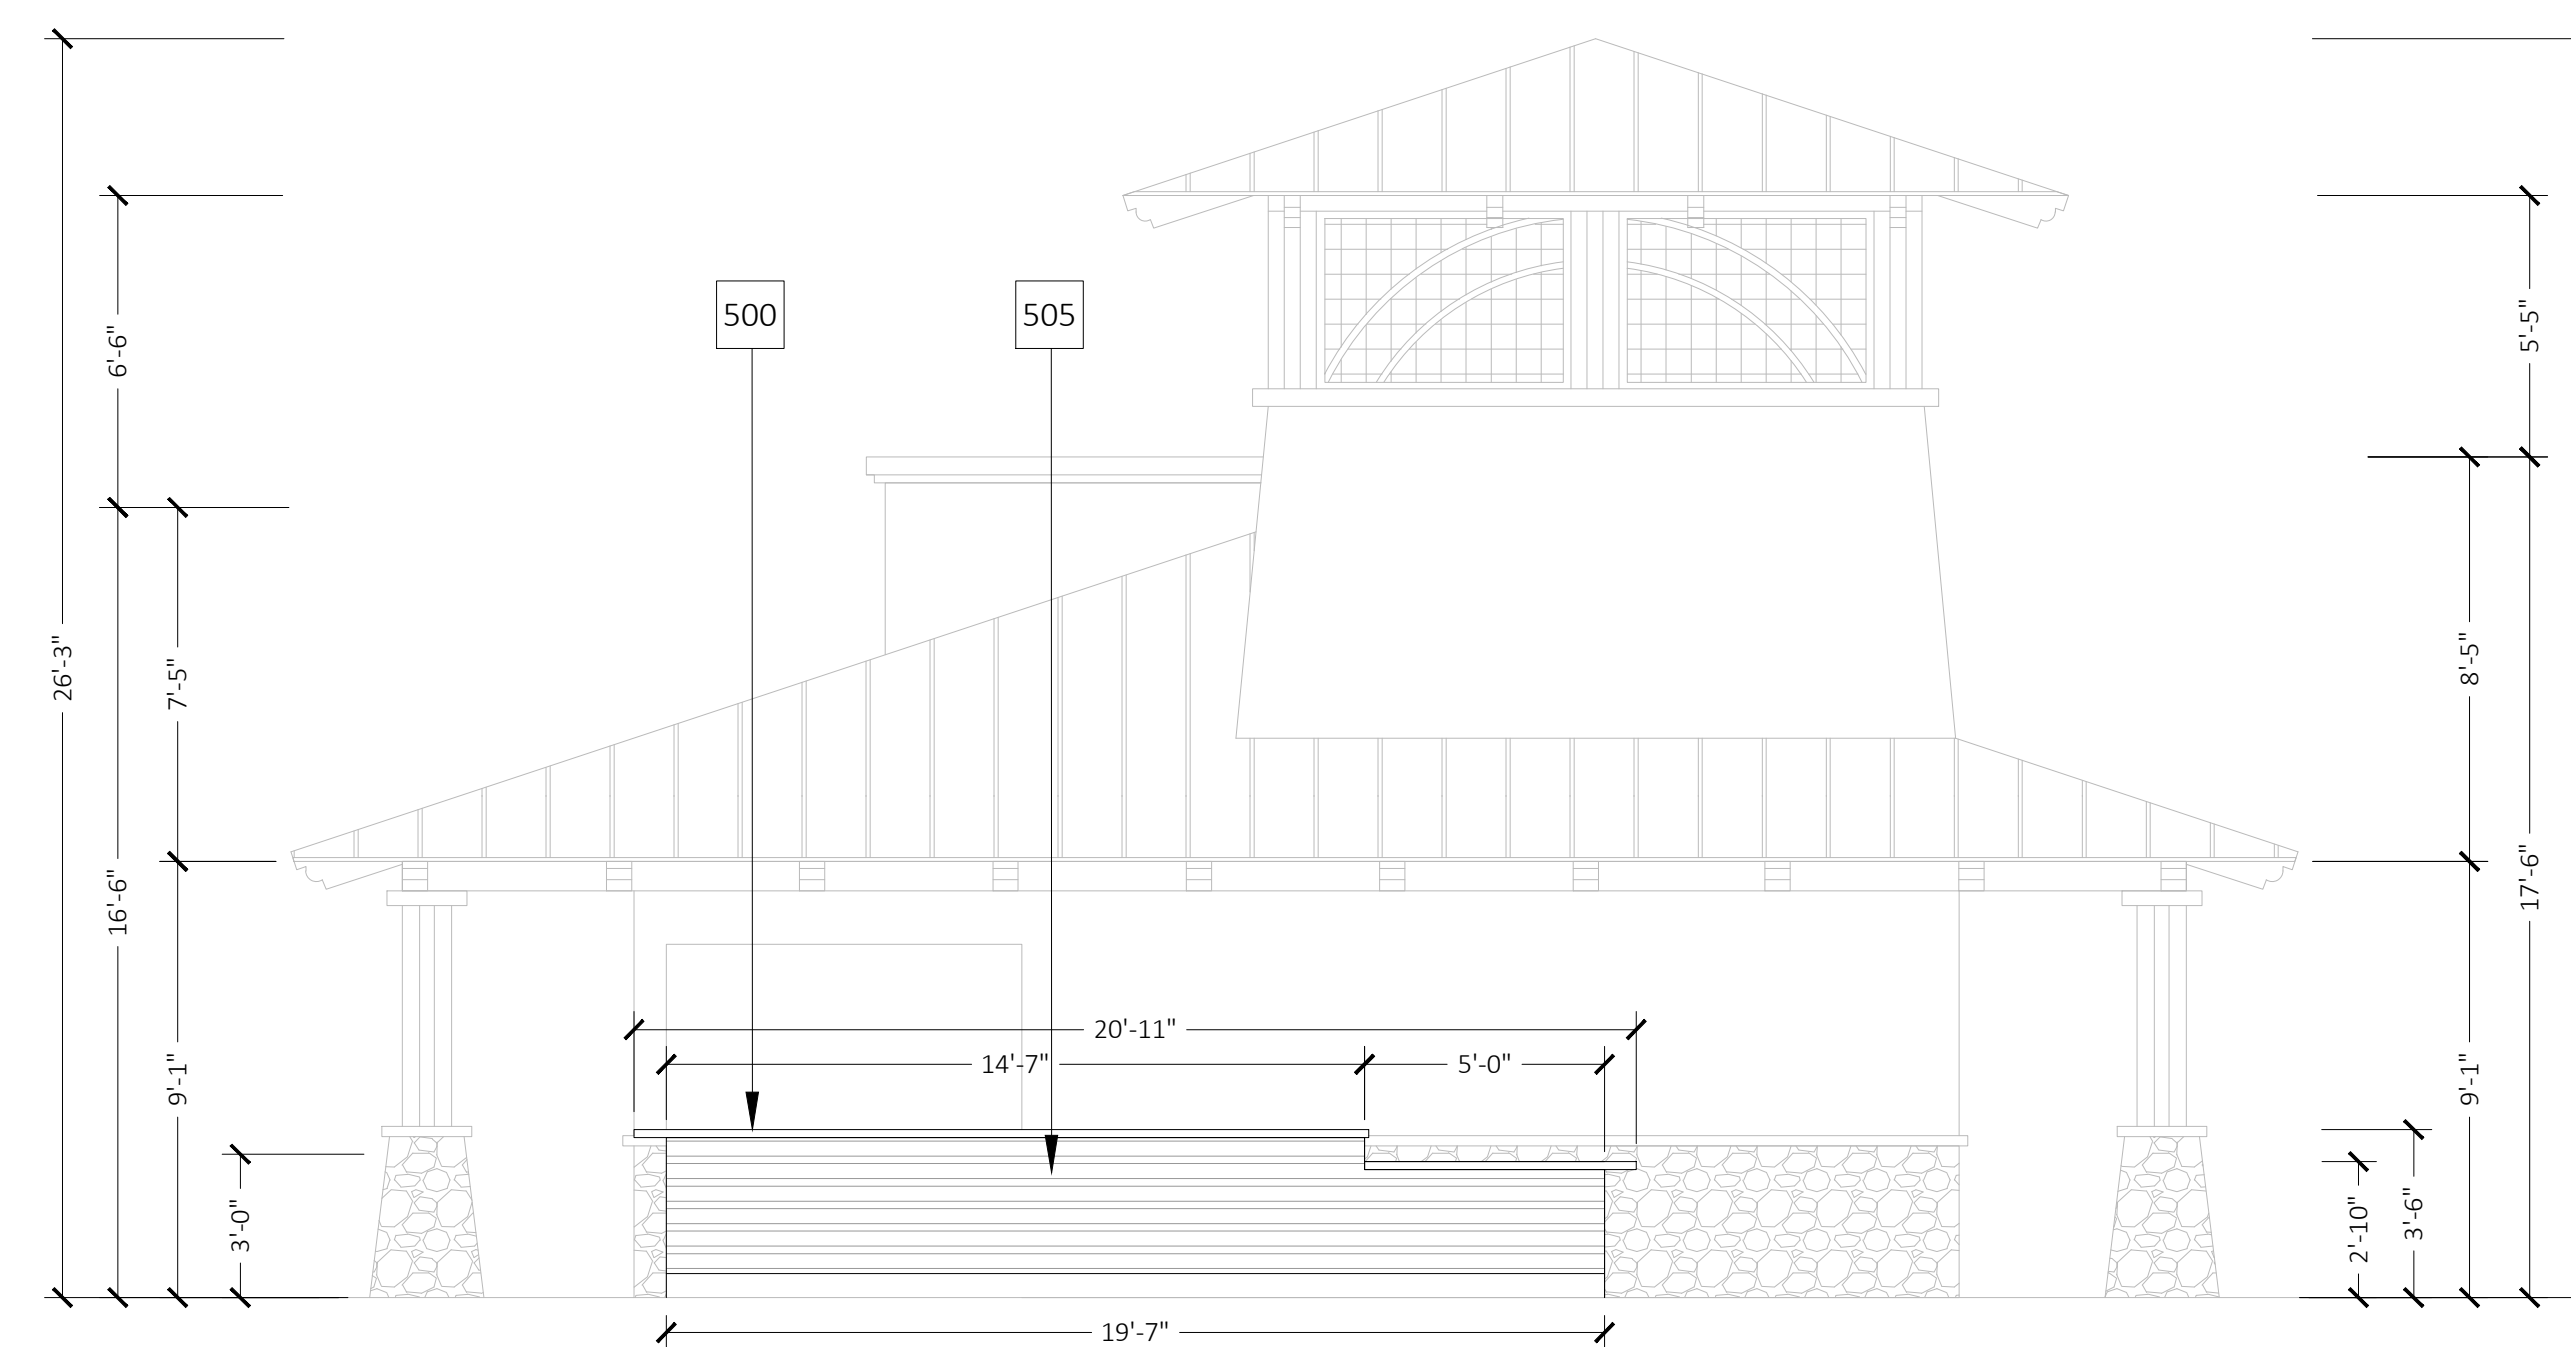

SOUTH ELEVATION@ BAR
SCALE 1/4"=1'-0" 3

SCALE 1/4"=1'-0" 4



REVISIONS		
NO.	DATE	DESCRIPTION
03/31/25	PC1 - CORR. TO CITY	

DRAWN BY: FRANK WRIGHT
CHECKED BY:
PRINTED ON: 02/12/2025
24016-10000-22265
PERMIT NO: B24LA13341 / D24LA13341

TITLE
EXTERIOR
RENDERING