



SCALE	1
1/8" = 1'-0"	



W D S

WRIGHT DESIGN
STUDIOS, INC.

PLANNING & CONSULTING

1152 E. 7TH ST
ONTARIO, CALIFORNIA 91764
PH. 310-750-8939
FWRIGHT082@GMAIL.COM

STAMP

LICENSED ARCHITECT
FRANK WRIGHT
No. 22627
Exp. 4-30-27
STATE OF CALIFORNIA

DATE SIGNED 03/31/2025

THIS DESIGN AND DRAWING IS FOR USE ON THE SPECIFIC SITE INDICATED AND IS THE EXCLUSIVE PROPERTY OF W. D. S. AND SHALL NOT BE USED, REPRODUCED OR ALTERED IN PART OR IN WHOLE WITHOUT WRITTEN APPROVAL OF WRIGHT DESIGN STUDIOS, INC.

OWNER / TENANT
HBSC PARTNERS
DBA: 1909 CRAFT BEER & CONCESSIONS
LOUIE PALMERIN
7300 TALBERT ST
HUNTINGTON BEACH, CA 92648

PROJECT TITLE

1909 CRAFT BEER & CONCESSIONS
SOUTH BUILDING

PROJECT ADDRESS

18260 GOLDENWEST ST.
HUNTINGTON BEACH, CA

REVISIONS		
NO.	DATE	DESCRIPTION
03/31/25	PC1 - CORR. TO CITY	

DRAWN BY: FRANK WRIGHT

CHECKED BY:

PRINTED ON: 02/12/2025
24016-10000-22265

PERMIT NO: B24LA13341 / D24LA13341


TITLE

EXTERIOR
ELEVATION

SHEET #


A-701

NO. OF

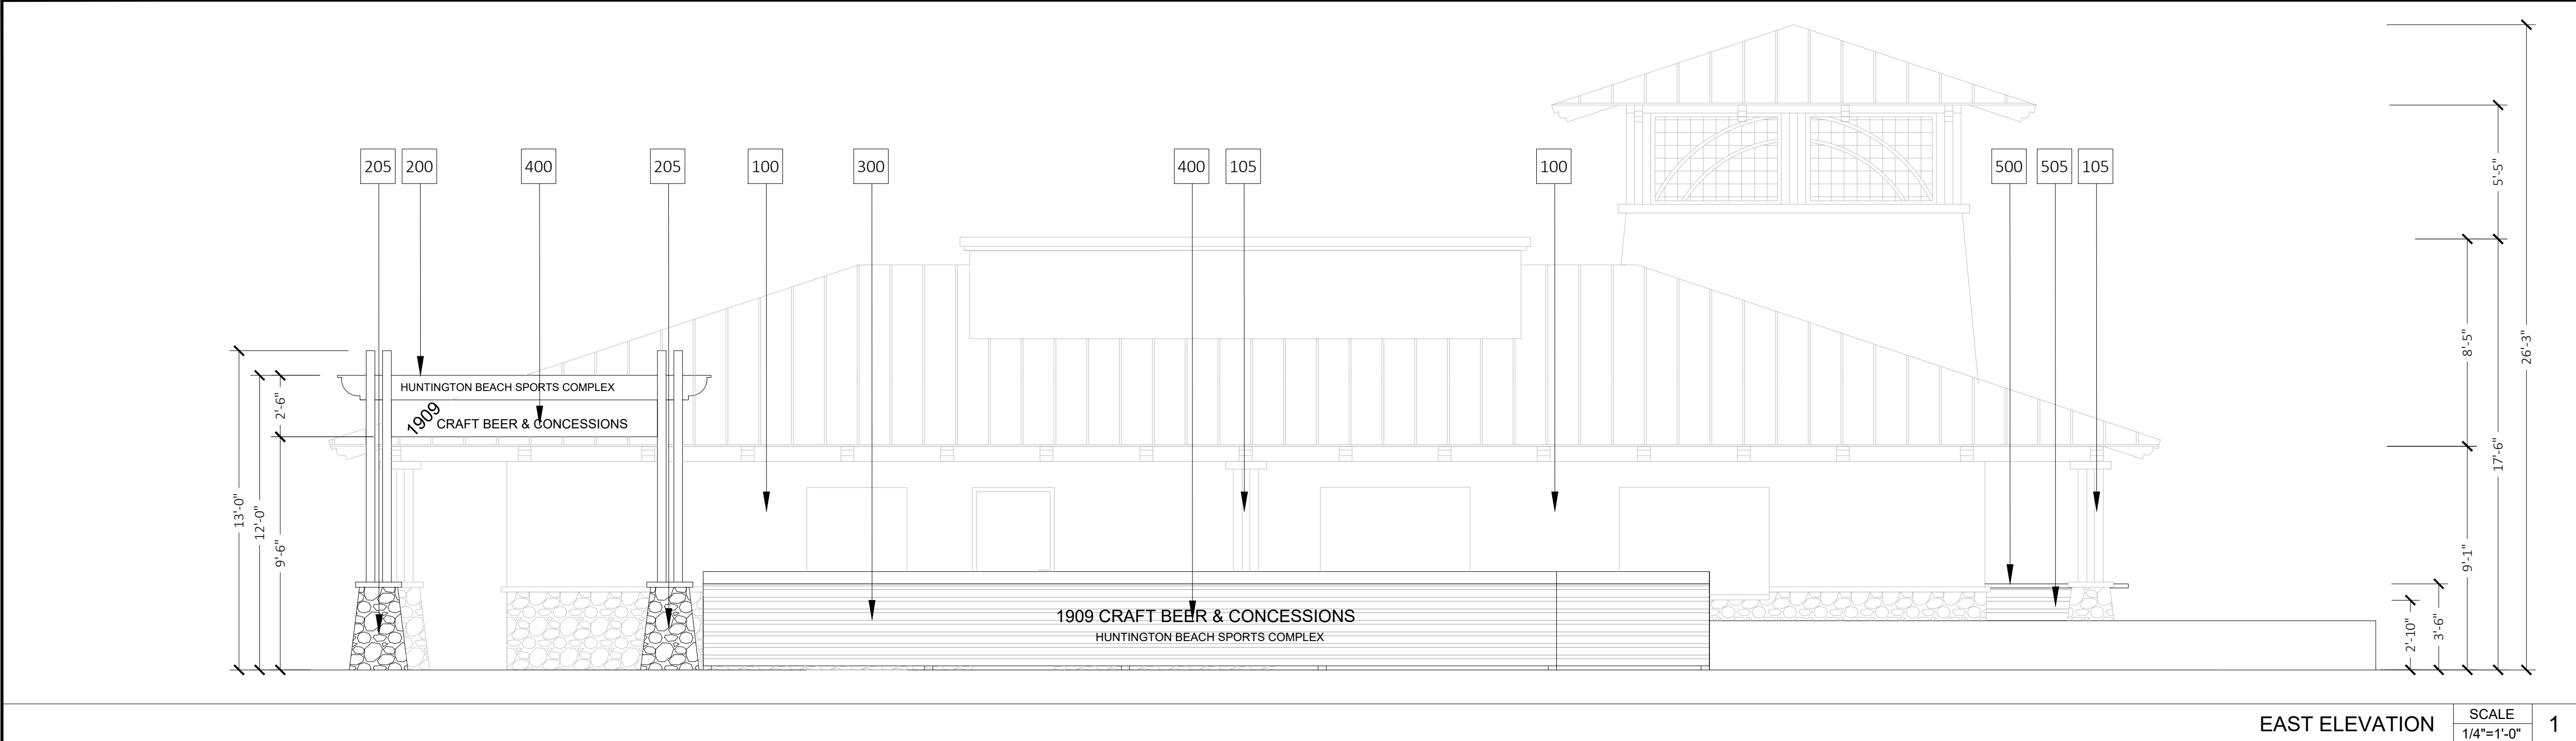

EAST ELEVATION

SCALE 1/4"=1'-0" 1

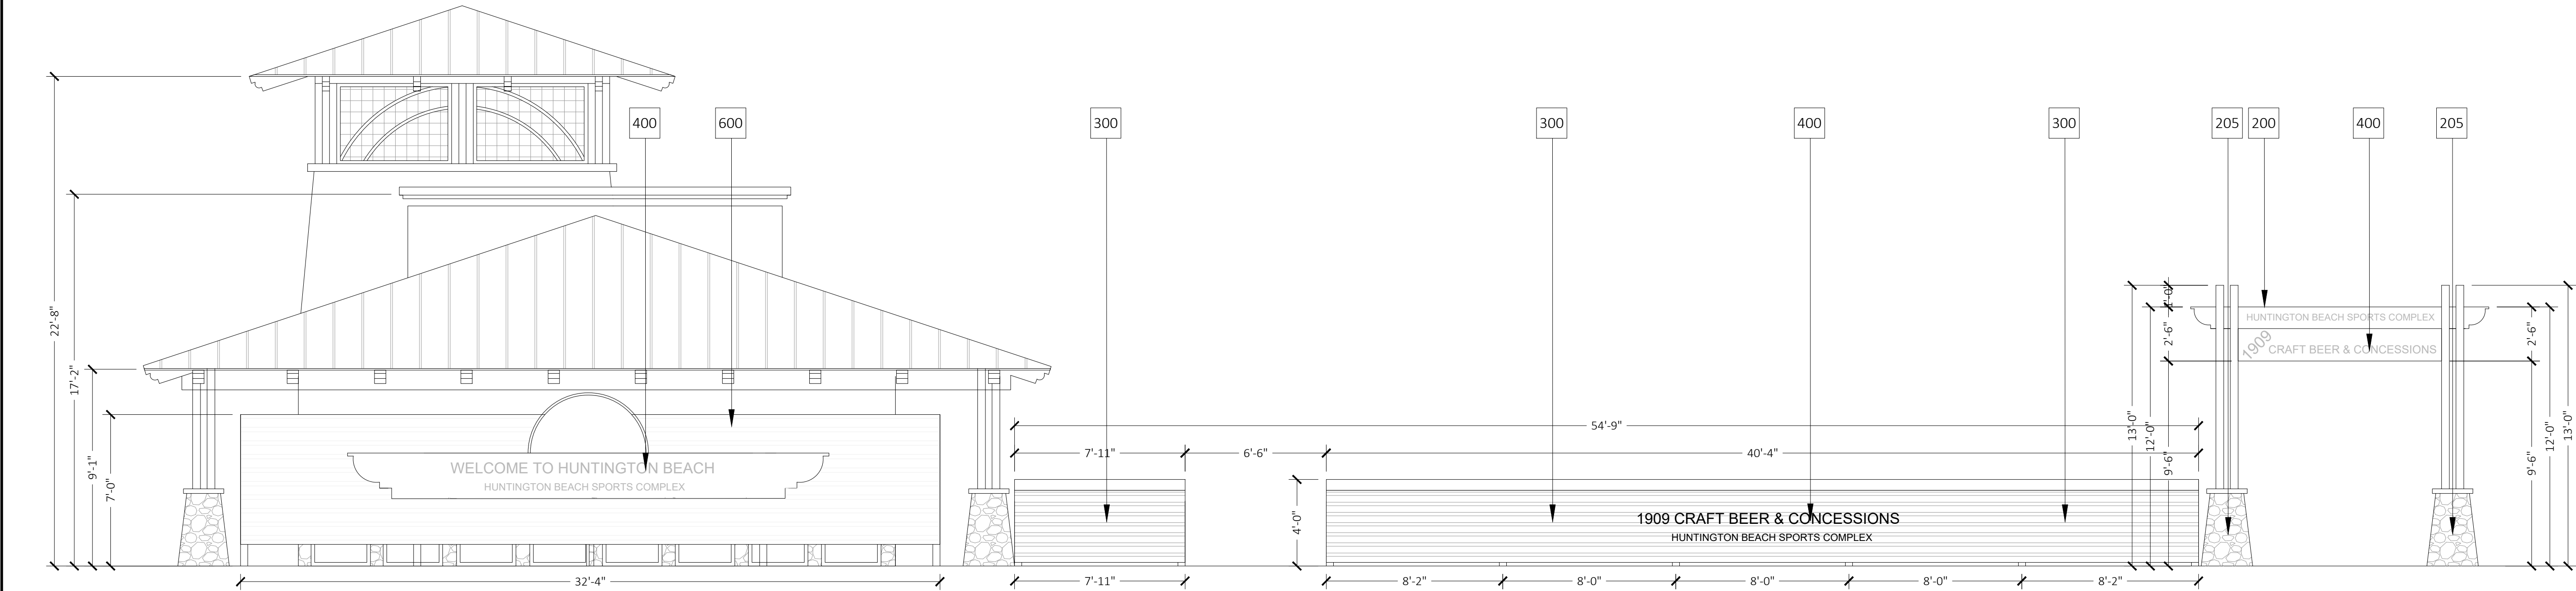


NORTH ELEVATION

SCALE 1/4"=1'-0" 2



SCALE 1/4"=1'-0" 4

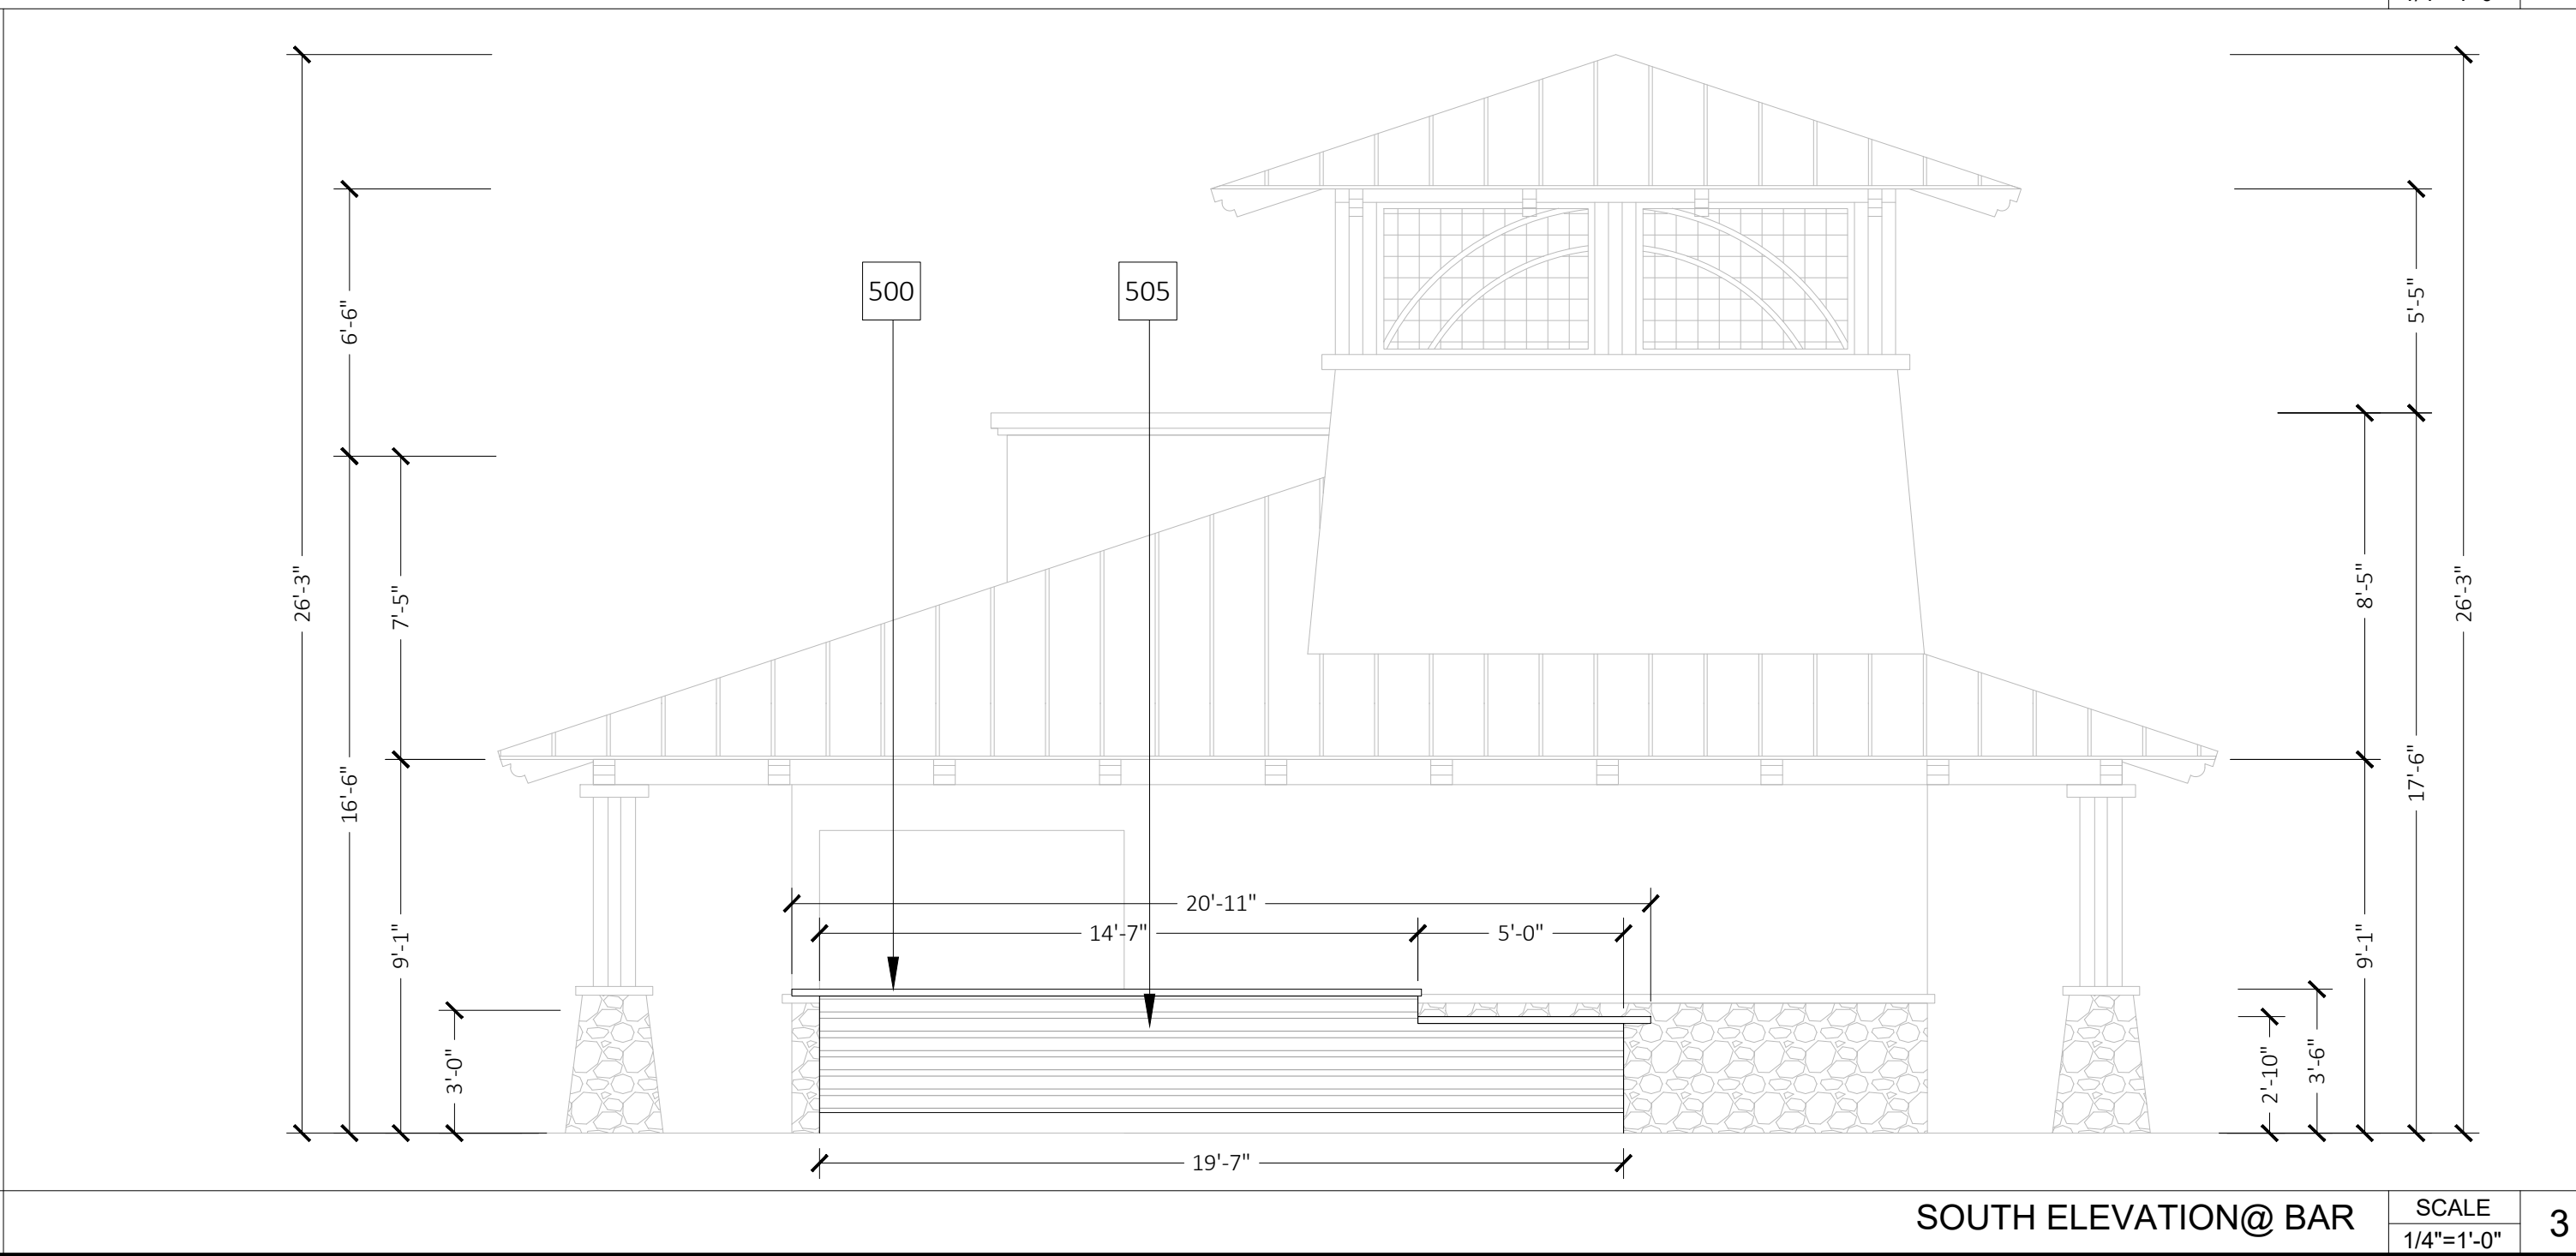

SOUTH ELEVATION@ BAR

SCALE 1/4"=1'-0" 3



REVISIONS		
NO.	DATE	DESCRIPTION
03/31/25	PC1 - CORR. TO CITY	

DRAWN BY: FRANK WRIGHT
CHECKED BY:
PRINTED ON: 02/12/2025
24016-10000-22265
PERMIT NO: B24LA13341 / D24LA13341

TITLE
EXTERIOR
RENDERING

SHEET #
A-702
NO. OF