


1 FIRST FLOOR PLAN
SCALE: 3/16" = 1'-0"

E = Entertainment
12.5 X 20

A2	CLIENT INFORMATION:	TITLE: FIRST FLOOR PLAN	PROJECT NAME:	REVISION TABLE <table border="1"> <thead> <tr> <th>NUMBER</th> <th>DATE</th> <th>REVISED BY</th> <th>DESCRIPTION</th> </tr> </thead> <tbody> <tr><td> </td><td> </td><td> </td><td> </td></tr> </tbody> </table>	NUMBER	DATE	REVISED BY	DESCRIPTION																
	NUMBER	DATE	REVISED BY		DESCRIPTION																			
DATE: JAN 10, 21	SCALE: 1/4" = 1'-0"	SHEET NO.:	ADDRESS:																					

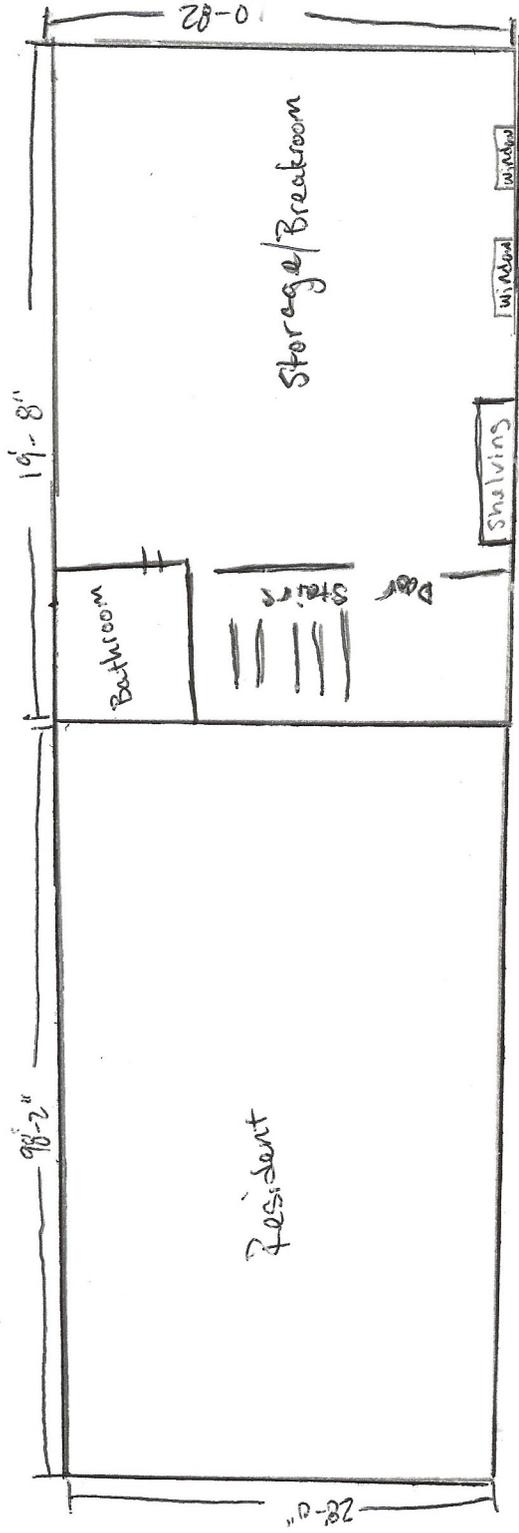

2nd Floor