

16205 WAYFARER LN. HUNTINGTON BEACH, CA 92627

15375 Barranca Pkwy. Ste. A-216
Irvine, CA 92618
T: 949.788.9223
F: 949.788.0716



PROJECT DATA

PROJECT LOCATION: 16205 WAYFARER LN. HUNTINGTON BEACH, CA 92627
APN: 178-034-55

PROJECT DESCRIPTION:
THE SCOPE OF WORK FOR THE RESIDENTIAL PROPERTY LOCATED AT 16205 WAYFARER LANE WILL INCLUDE DEMOLITION OF EXISTING 3,720 SQ.FT. 2-STORY HOUSE AND CONSTRUCTION OF A NEW 2-STORY HOUSE WITH A ROOF TOP DECK. THE RESIDENCE WILL HAVE 4 BEDROOMS, 5 1/2 BATHROOMS AND OTHER AREAS SUCH AS MEDIA ROOM AND LIBRARY. THE ROOF TOP DECK WILL OVERLOOK THE HARBOR WITH A PROPOSED SQUARE FOOTAGE OF 690 SF. THE PROPOSED SQUARE FOOTAGE FOR THE NEW BUILDING IS 5,092 SQ.FT. LIVING AREA WITH A 667 SQ.FT. 3-CAR GARAGE. THE LOT SIZE IS 6,249 SQ.FT.

OCCUPANCY GROUP:
R-3/U

BUILDING CONSTRUCTION TYPE:
TYPE V-B

NUMBER OF STORIES:
2

ACTUAL BUILDING HEIGHT:
25', 34"

EXISTING BUILDING AREA:
3,720 SQ.FT.

PROPOSED BUILDING AREA:
4,630 SQ.FT.

LOT COVERAGE CALCULATION:
LOT SIZE: 6,249 SQ.FT.
BLDG. FOOTPRINT: 2,818 SQ.FT.

45 % LOT COVERAGE (2,818 SQ.FT./ 6,249 SQ.FT.)
50% ALLOWABLE LOT COVERAGE

FLOOD ZONE:
X

APPLICABLE STATE CODES:
CALIFORNIA BUILDING CODE 2019
CALIFORNIA GREEN BUILDING STANDARDS CODE 2019
CALIFORNIA MECHANICAL CODE 2019
CALIFORNIA ELECTRICAL CODE 2019
CALIFORNIA PLUMBING CODE 2019
CALIFORNIA BUILDING ENERGY EFFICIENCY STANDARDS 2019

PROJECT TEAM

OWNER

WAYFARER GROUP INC.
2865 MARICOPA ST
TORRANCE, CA 90503


ARCHITECT

DKY ARCHITECTS
15375 BARRANCA PKWY STE A-216
IRVINE, CA 92618
(949) 788 9223

SHEET INDEX

ARCHITECTURAL		
SHEET NUMBER	SHEET NAME	REVISION
CS	COVER SHEET	
A-1.0	SITE PLAN	
A-2.0	FLOOR PLAN - GROUND LEVEL	
A-2.1	FLOOR PLAN - SECOND LEVEL	
A-2.2	FLOOR PLAN - ROOF/ ROOF DECK	
A-3.0	BUILDING ELEVATIONS	
A-3.1	BUILDING ELEVATIONS	

VICINITY MAP

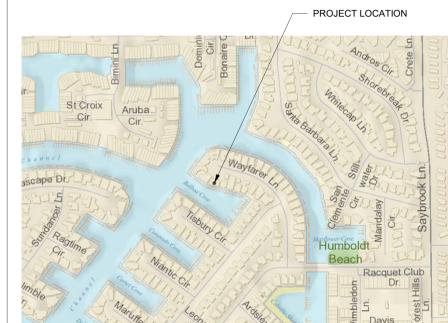

AREA TABULATION		
LEVEL		AREA
MAIN LEVEL	GROUND FLOOR	2059 SF
MAIN LEVEL	GARAGE	651 SF
SECOND LEVEL	SECOND LEVEL	2689 SF
ROOF DECK	ROOF DECK	189 SF
		5588 SF

SEAL

ISSUES/REVISIONS

NO.	DATE	DESCRIPTION
11-18-21		PLANNING & CUP SUBMIT

Wong Residence

Remodel

16205 Wayfarer Ln.
Huntington Beach, CA
92627

COVER SHEET

DRAWN BY:	DATE:	Issue Date
CHECKED BY:		D.S.
PROJECT NUMBER:		1021
SCALE:		

CS

ISSUES/REVISIONS		
NO.	DATE	DESCRIPTION
11-18-21		PLANNING & CUP SUBMIT

Wong Residence

Remodel

16205 Wayfarer Ln.
Huntington Beach, CA
92627


SITE PLAN

DRAWN BY:	DATE:	Issue
CHECKED BY:		Date
		D.S.
PROJECT NUMBER:	1021	
SCALE:	As indicated	


A-1.0

KEYNOTES

- 1 PROPERTY LINE
- 2 SETBACK LINE
- 3 LOW SLOPED ROOF
- 4 CONC. PATTERNED DRIVEWAY
- 5 (E) SIDEWALK
- 6 (N) DRIVEWAY APRON, PER CITY STANDARD
- 7 DOCK
- 8 (E) BLOCK WALL
- 9 OVERHANG DECK EDGE
- 10 PROPOSED LOCATION OF WATER METER
- 11 PROPOSED LOCATION OF BACKFLOW PREVENTER
- 12 (N) PLANTER AREA
- 13 (N) EXERCISE POOL
- 14 (N) ROOF DECK
- 15 (N) ROOF DECK SPA
- 16 36 IN. BOX TREE

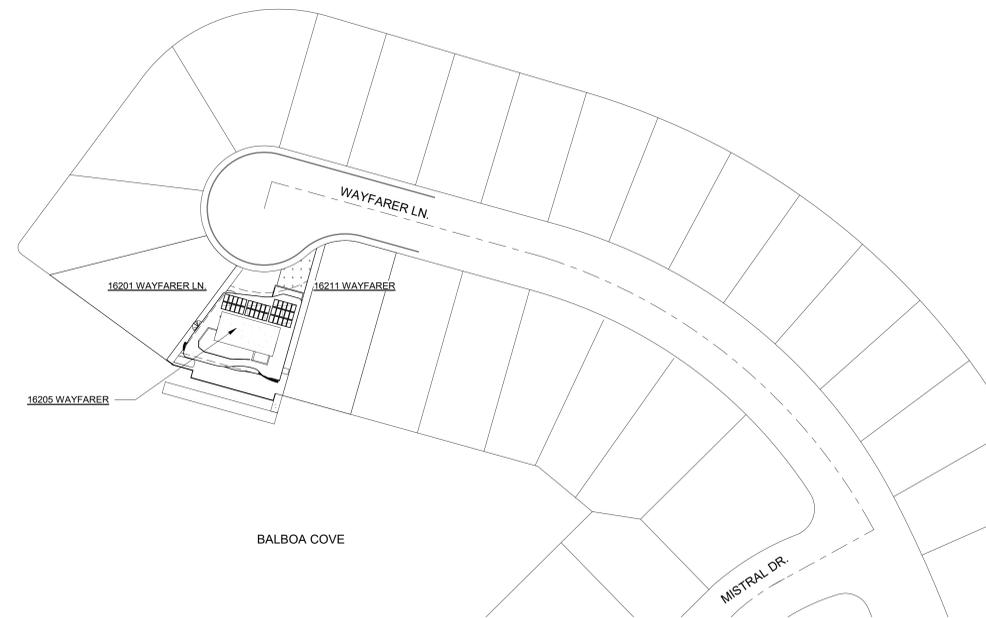

1 SITE PLAN
1" = 50'-0"

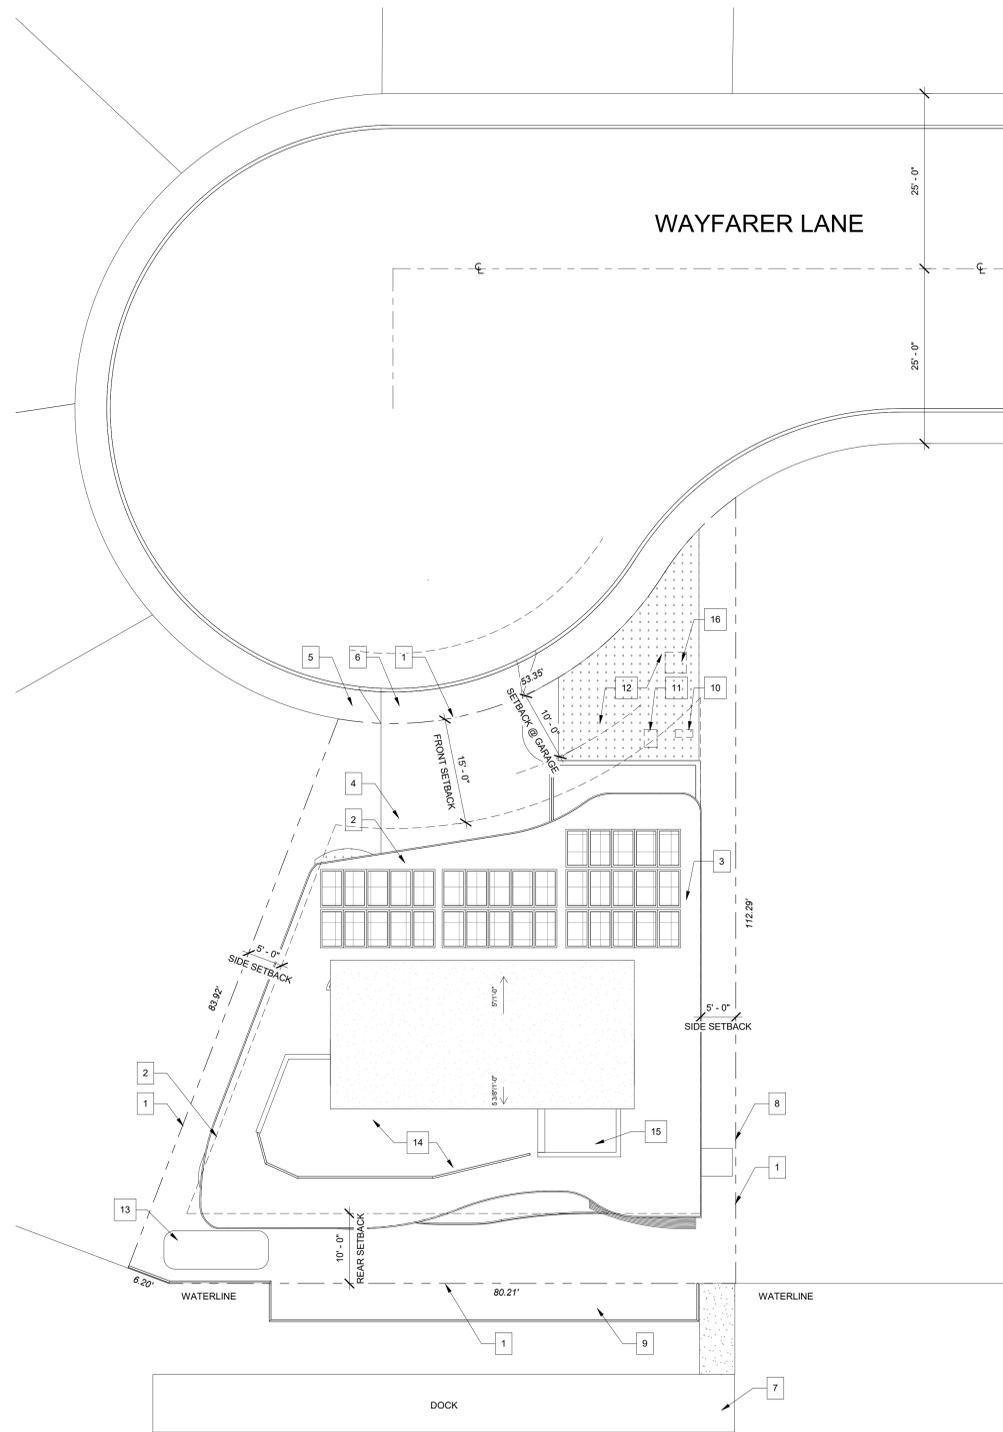

2 ENLARGED SITE PLAN
1" = 10'-0"



SEAL

ISSUES/REVISIONS

NO.	DATE	DESCRIPTION
11-18-21		PLANNING & CUP SUBMIT

Wong Residence

Remodel

16205 Wayfarer Ln.
Huntington Beach, CA
92627

FLOOR PLAN -
GROUND
LEVEL

DRAWN BY:	DATE:	Issue
CHECKED BY:		Date
		D.S.

PROJECT NUMBER: 1021
SCALE: 1/4" = 1'-0"

A-2.0


KEYNOTES

- 1 PROPERTY LINE
- 2 SETBACK LINE
- 3 WATER FEATURE
- 4 WATER WALL
- 5 CUSTOM WINE STORAGE
- 6 TEMPERED GLASS WINDOW WALL SYSTEM
- 7 LINE OF FLOOR ABOVE
- 8 WATER CLOSET
- 9 LAV. CABINET & COUNTER
- 10 SHOWER W/ TILE SURROUND
- 11 LINEAR GAS FIRE PLACE
- 12 CUSTOM BAR COUNTER
- 13 KITCHEN ISLAND
- 14 KITCHEN SINK & FAUCET
- 15 STOVE TOP W/ HOOD MIN. CAPACITY 100 CFM
- 16 EXTERIOR DUAL GLAZED WINDOW
- 17 ELEVATOR
- 18 ELECTRICAL PANEL
- 19 TANKLESS WATER HEATER
- 20 (N) DRIVEWAY
- 21 BBQ GRILL
- 22 BAR SINK
- 23 CUSTOM COUNTER
- 24 EXTERIOR SHOWER
- 25 REFRIGERATOR
- 26 STACKABLE WINDOW WALL SYSTEM
- 27 PLANTER AREA

WALL LEGEND

EXTERIOR WALL
2X6 WOOD STUDS W/ EXT. FINISH AS NOTED
O/ TYVEK THERMAWRAP O/ 3/4" RIGID
INSULATION O/ 1/2" PLYWD. SHEATHING, R-21
INSULATION, INT FINISH 1/2" GYP. BD. TAPED,
TEXTURED AND PAINTED

INTERIOR WALL
2X4 WOOD STUDS @ 16" O.C. 5/8" TYPE "X" GYP.
BOARD, BOTH SIDES, TAPE, TEXTURE & PAINT.
PROVIDE ACOUS BATT INSULATION R-13 @
BATHROOM / SHOWER WALLS

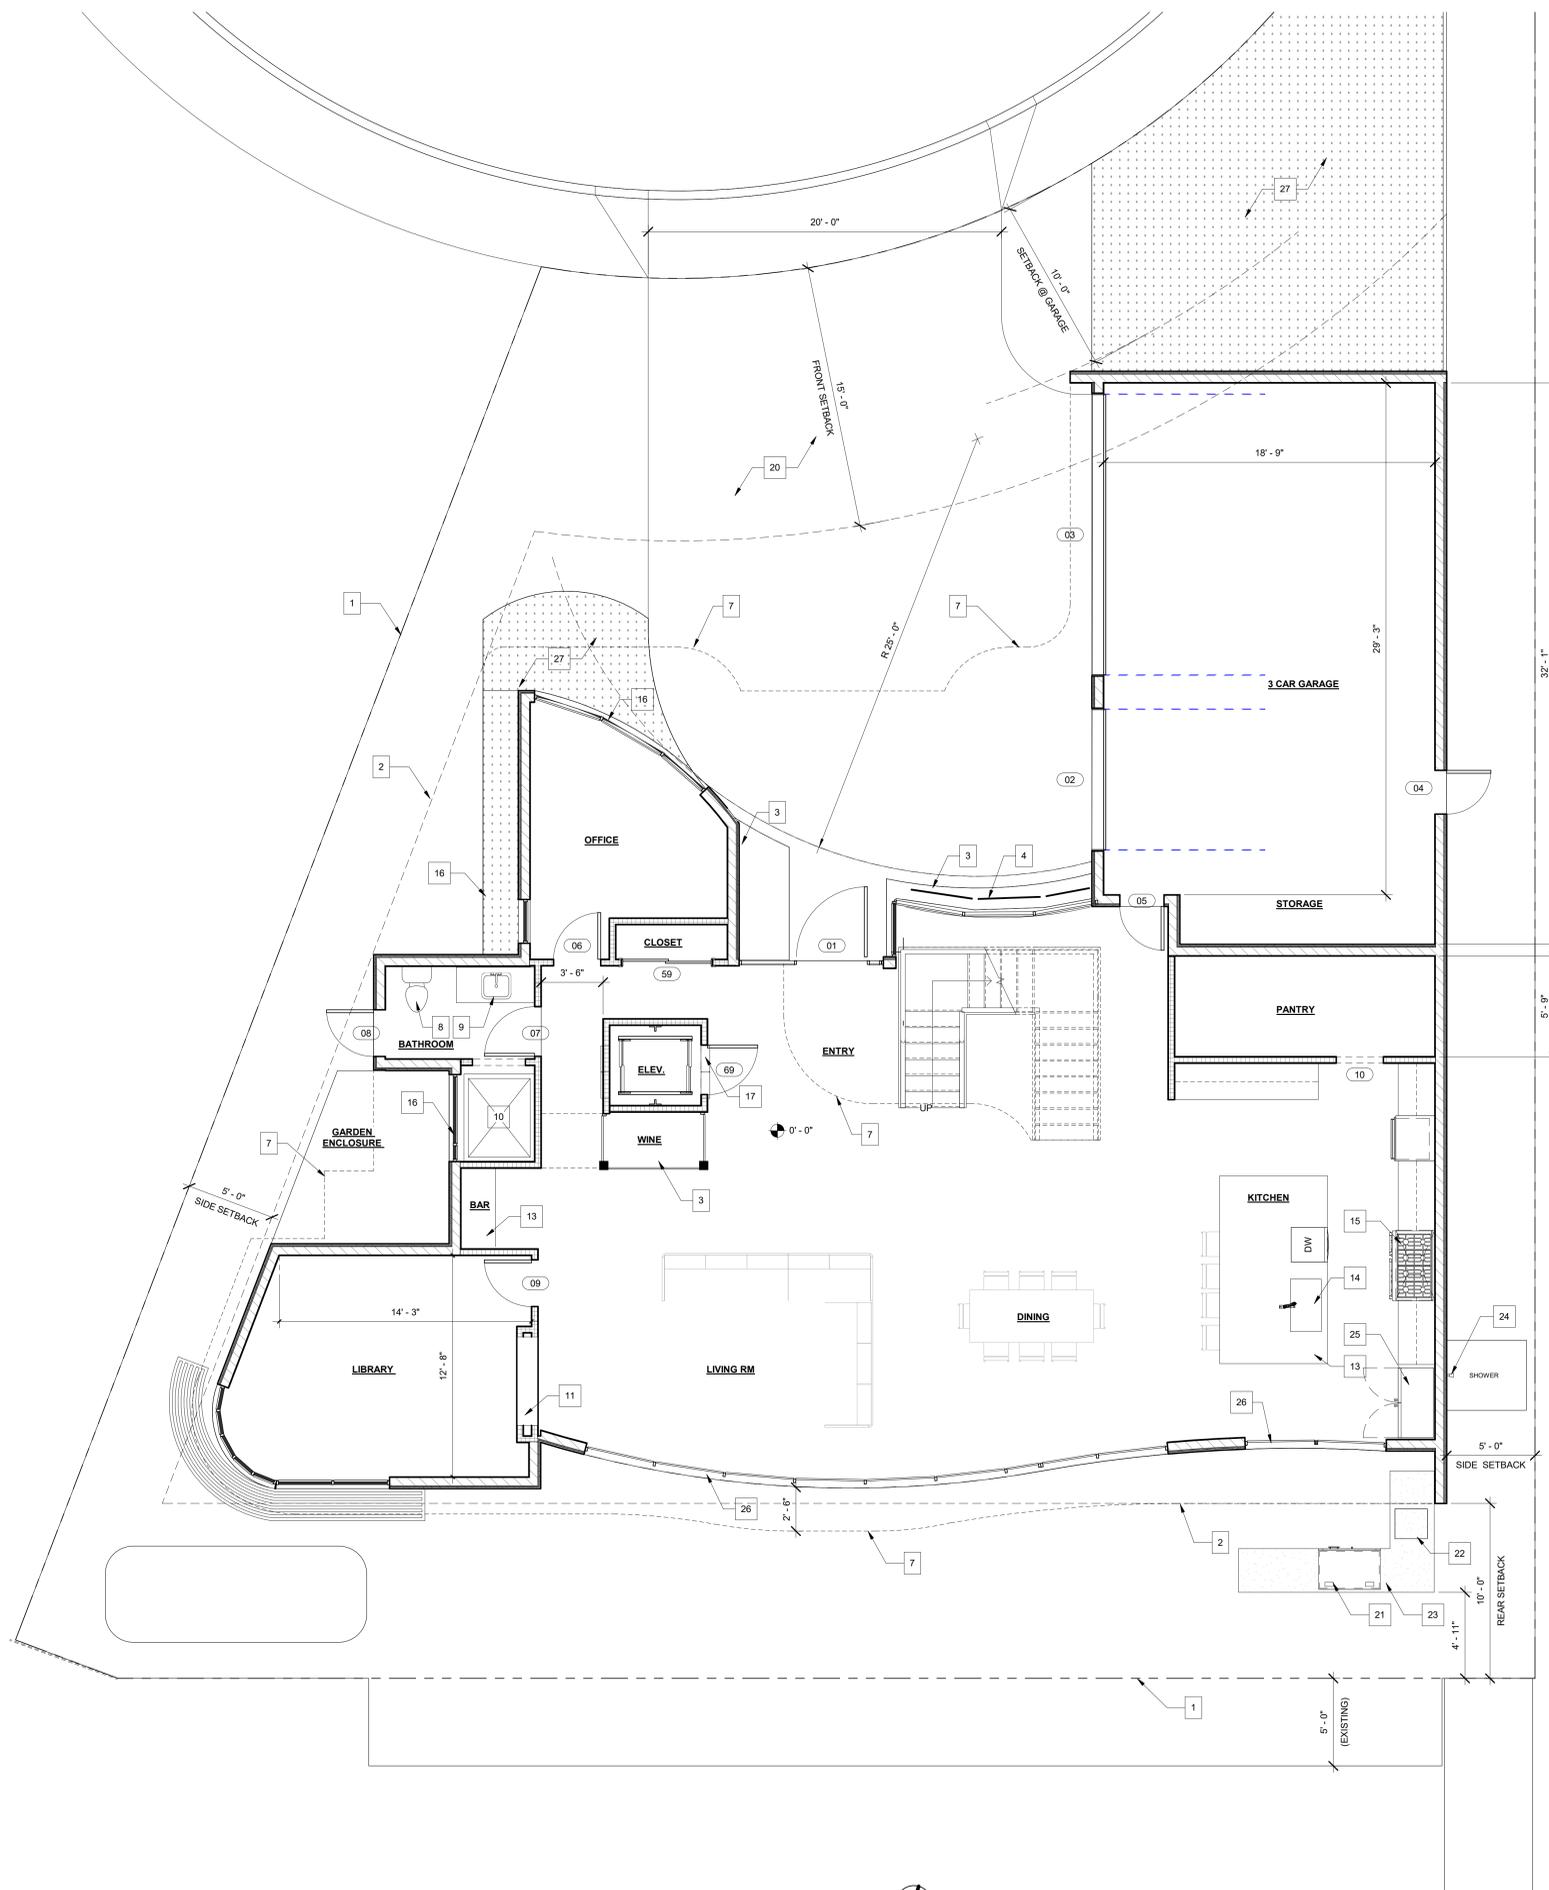

1 FLOOR PLAN - GROUND LEVEL
1/4" = 1'-0"



ISSUES/REVISIONS		
NO.	DATE	DESCRIPTION
11-18-21		PLANNING & CUP SUBMIT

Wong Residence

Remodel

16205 Wayfarer Ln.
Huntington Beach, CA
92627


FLOOR PLAN -
SECOND
LEVEL

DRAWN BY:	DATE:	Issue Date
CHECKED BY:		D.S.
PROJECT NUMBER:	1021	
SCALE:	1/4" = 1'-0"	

A-2.1

KEYNOTES

- 1 PROPERTY LINE
- 2 SETBACK LINE
- 3 TEMPERED GLASS WINDOW WALL SYSTEM
- 4 LINE OF ROOF ABOVE
- 5 WATER CLOSET
- 6 LAV. CABINET & COUNTER
- 7 SHOWER W/ TILE SURROUD
- 8 EXTERIOR DUAL GLAZED WINDOW
- 9 LAUNDRY ROOM SINK
- 10 BATHTUB
- 11 STACKABLE GLASS WINDOW WALL SYSTEM
- 12 GLASS HAND RAIL
- 13 FREESTANDING BATHTUB
- 14 ELEVATOR
- 15 CLOSET DOOR
- 16 EXTERIOR BALCONY
- 17 GLASS RAILING

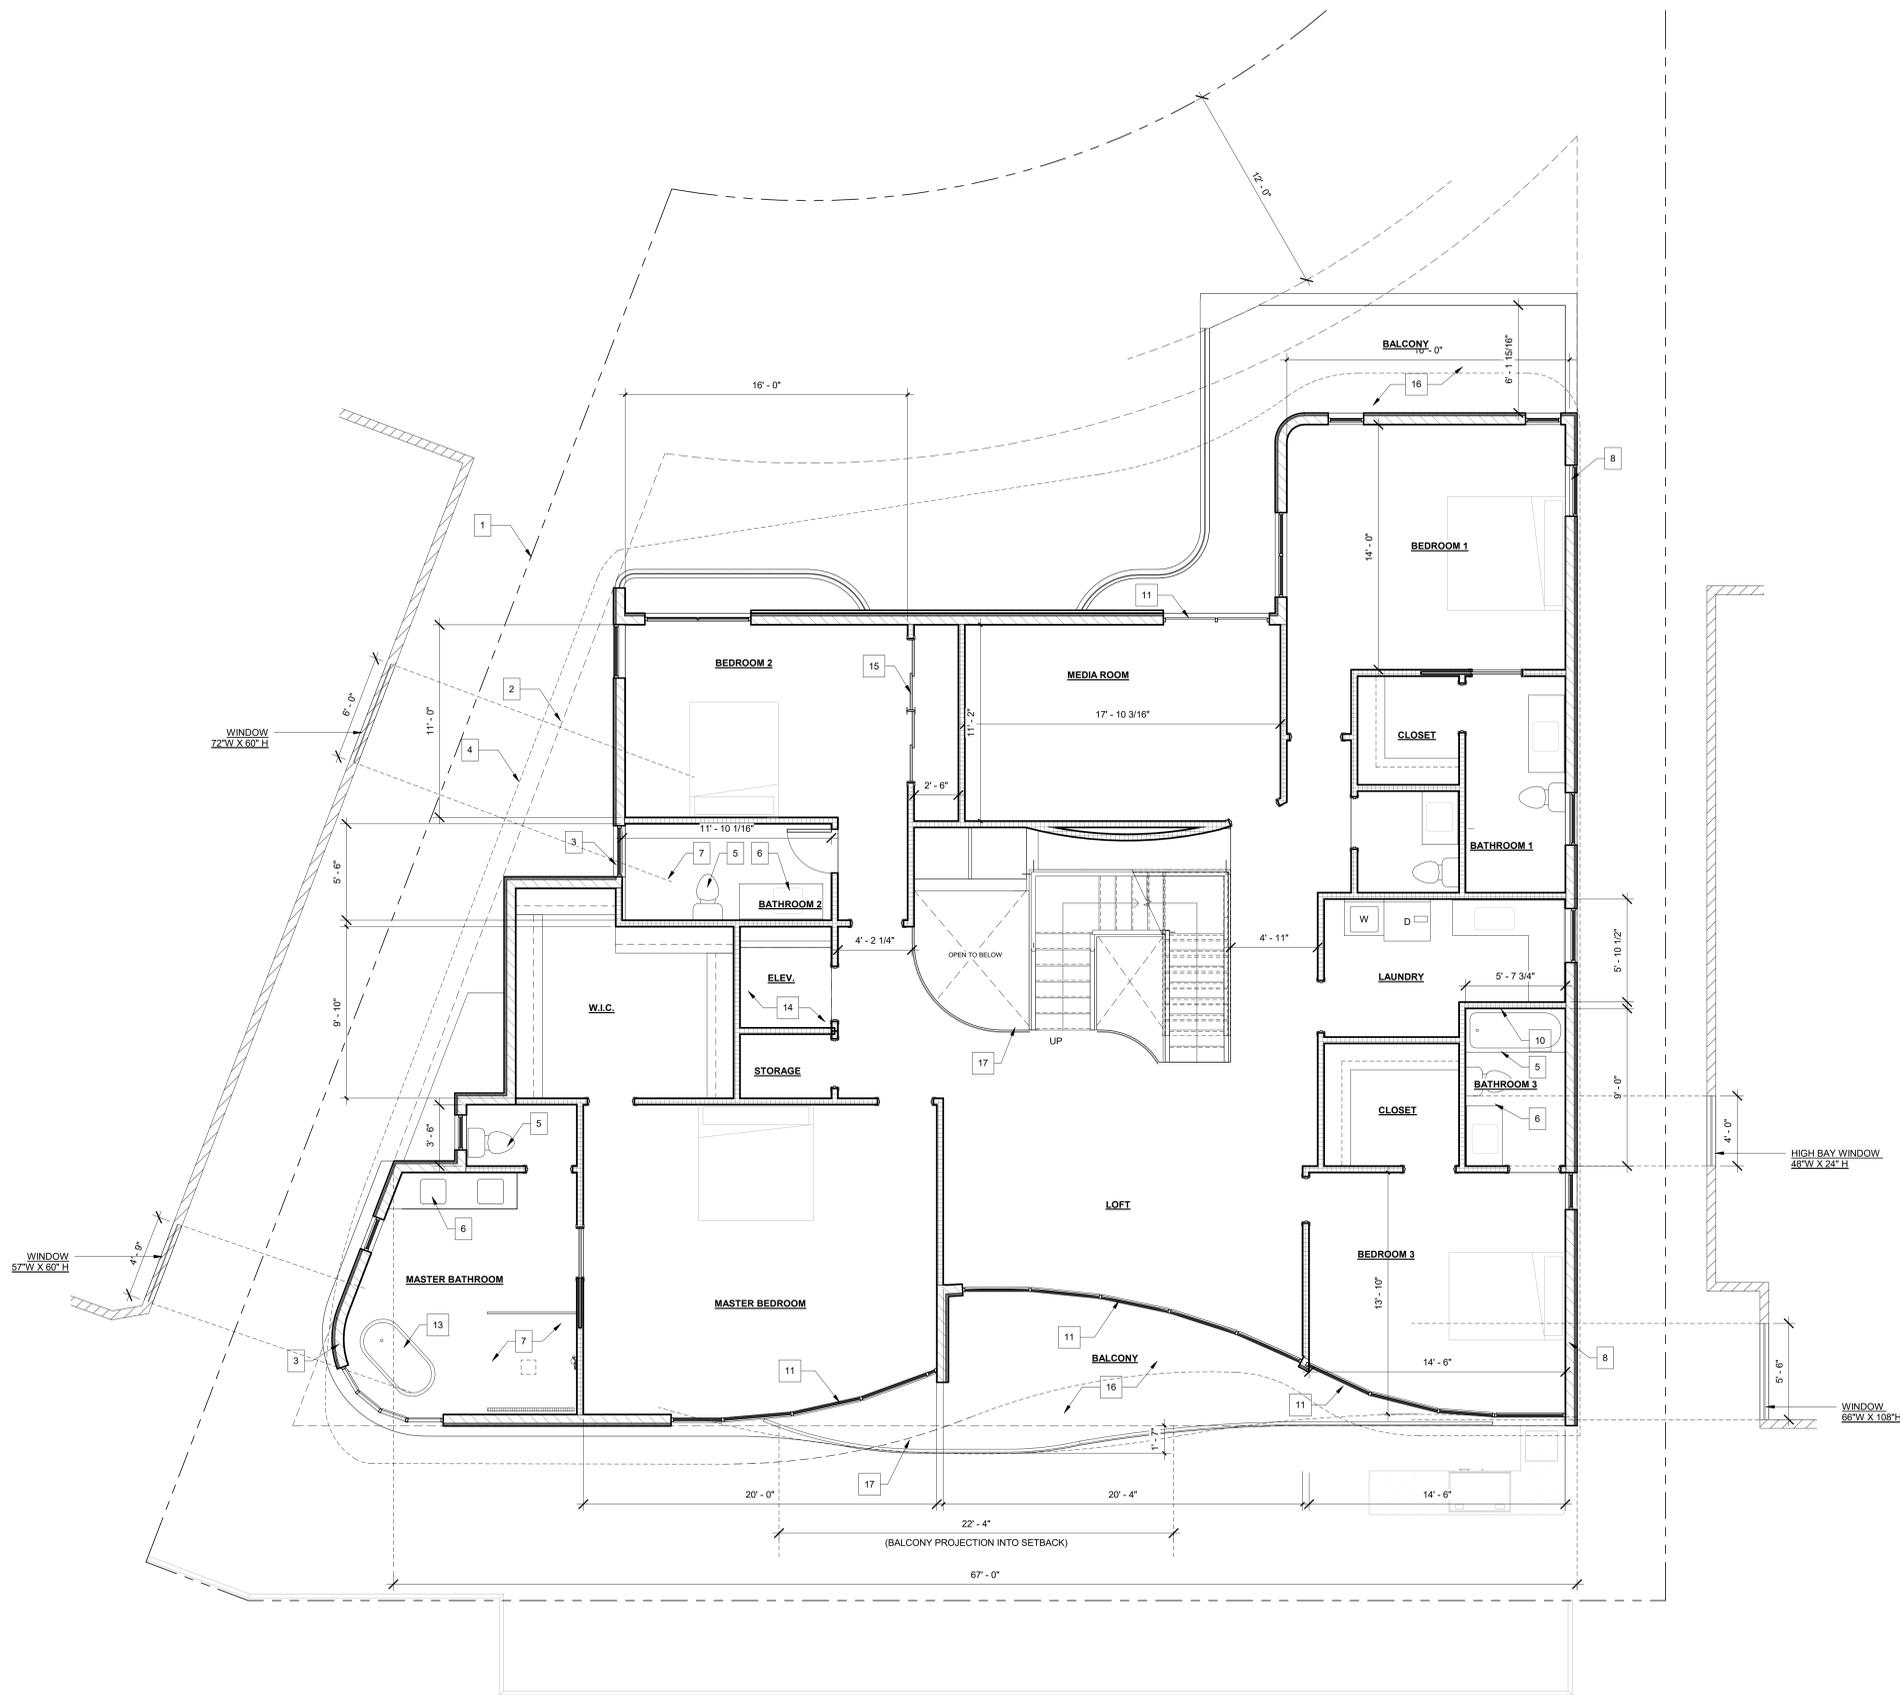


1 FLOOR PLAN - SECOND LEVEL
1/4" = 1'-0"

WALL LEGEND

- EXTERIOR WALL**
2X6 WOOD STUDS W/ EXT. FINISH AS NOTED
O/ TYVEK THERMAWRAP O/ 3/4" RIGID
INSULATION O/ 1/2" PLYWD. SHEATHING, R-21
INSULATION, INT FINISH 1/2" GYP. BD. TAPED,
TEXTURED AND PAINTED
- INTERIOR WALL**
2X4 WOOD STUDS @ 16" O.C. 5/8" TYPE "X" GYP.
BOARD, BOTH SIDES, TAPE, TEXTURE & PAINT.
PROVIDE ACOUS BATT INSULATION R-13 @
BATHROOM / SHOWER WALLS

KEYNOTES

- 1 SETBACK LINE
- 2 TEMPERED GLASS WINDOW WALL SYSTEM
- 3 LINE OF ROOF ABOVE
- 4 WATER CLOSET
- 5 LAV. CABINET & COUNTER
- 6 EXTERIOR SHOWER
- 7 GLASS HAND RAIL
- 8 ELEVATOR
- 9 EXTERIOR DECK
- 10 SPA
- 11 CUSTOM CABINET
- 12 PROPOSED LOCATION OF SOLAR PANEL, UNDER SEPARATE PERMIT
- 13 SINK & FAUCET
- 14 LOW WALL
- 15 STACKABLE WINDOW WALL SYSTEM
- 16 CONDENSER

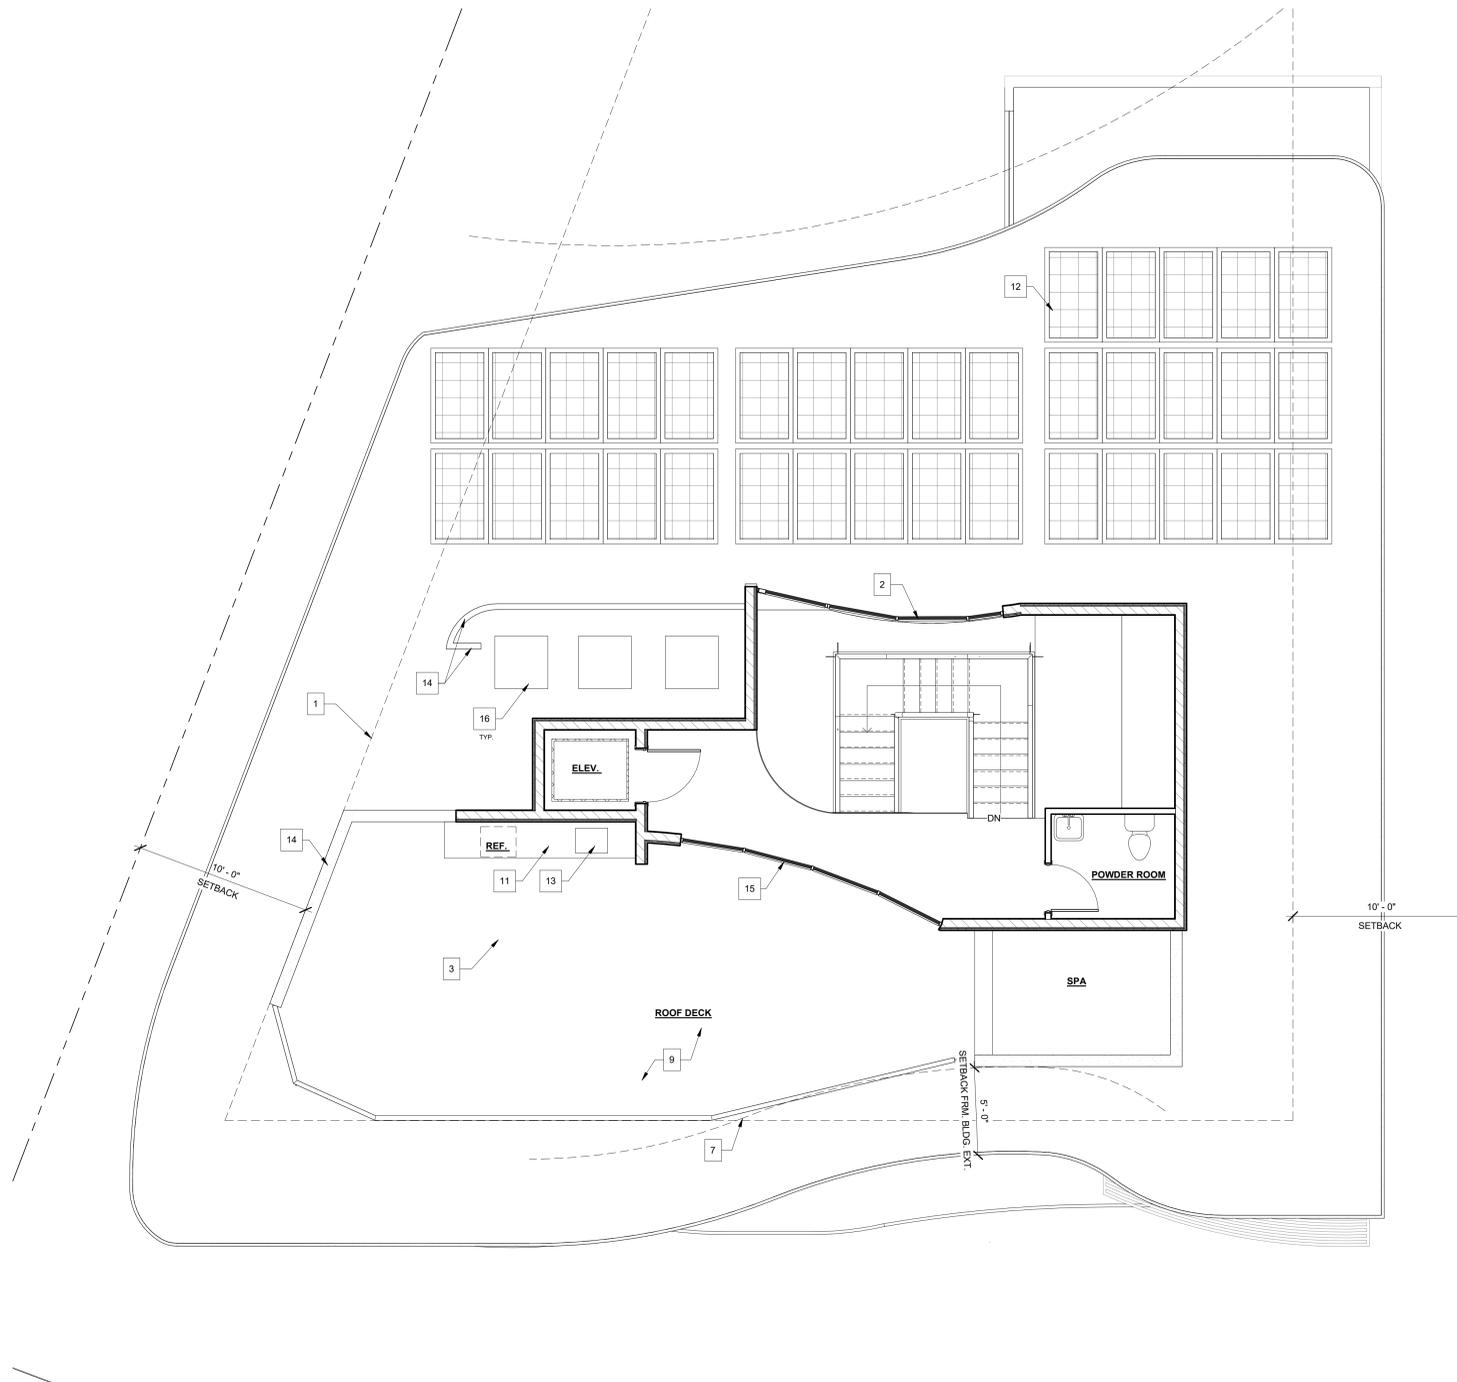

1 FLOOR PLAN - ROOF/ ROOF DECK
1/4" = 1'-0"

SEAL

ISSUES/REVISIONS

NO.	DATE	DESCRIPTION
11-18-21		PLANNING & CUP SUBMIT

Wong Residence

Remodel

16205 Wayfarer Ln.
Huntington Beach, CA
92627

FLOOR PLAN -
ROOF/ ROOF
DECK

DRAWN BY:	DATE:	Issue Date
CHECKED BY:		D.S.

PROJECT NUMBER: 1021
SCALE: 1/4" = 1'-0"

WALL LEGEND

EXTERIOR WALL

2X6 WOOD STUDS W/ EXT. FINISH AS NOTED
O/ TYVEK THERMAWRAP O/ 3/4" RIGID
INSULATION O/ 1/2" PLYWD. SHEATHING, R-21
INSULATION, INT FINISH 1/2" GYP. BD. TAPED,
TEXTURED AND PAINTED

INTERIOR WALL

2X4 WOOD STUDS @ 16" O.C. 5/8" TYPE "X" GYP.
BOARD, BOTH SIDES, TAPE, TEXTURE & PAINT.
PROVIDE ACOUS BATT INSULATION R-13 @
BATHROOM / SHOWER WALLS


A-2.2

KEYNOTES

- 1 CEM PLASTER FINISH, SMOOTH OFF WHITE (DUNN EDWARDS COOL DECEMBER)
- 2 TEMPERED GLASS WINDOW WALL SYSTEM
- 3 EXTERIOR DUAL GLAZED WINDOW
- 4 WATER WALL
- 5 STANDING SEAM METAL PANEL
- 6 GLASS HANDRAIL SYSTEM
- 7 PLASTER FACIA, PAINT TO MATCH EXTERIOR WALL
- 8 DOCK
- 9 CURVED ROOF
- 10 EXTERIOR SHOWER
- 11 CUSTOM BAR COUNTER



2 NORTH ELEVATION
1/4" = 1'-0"

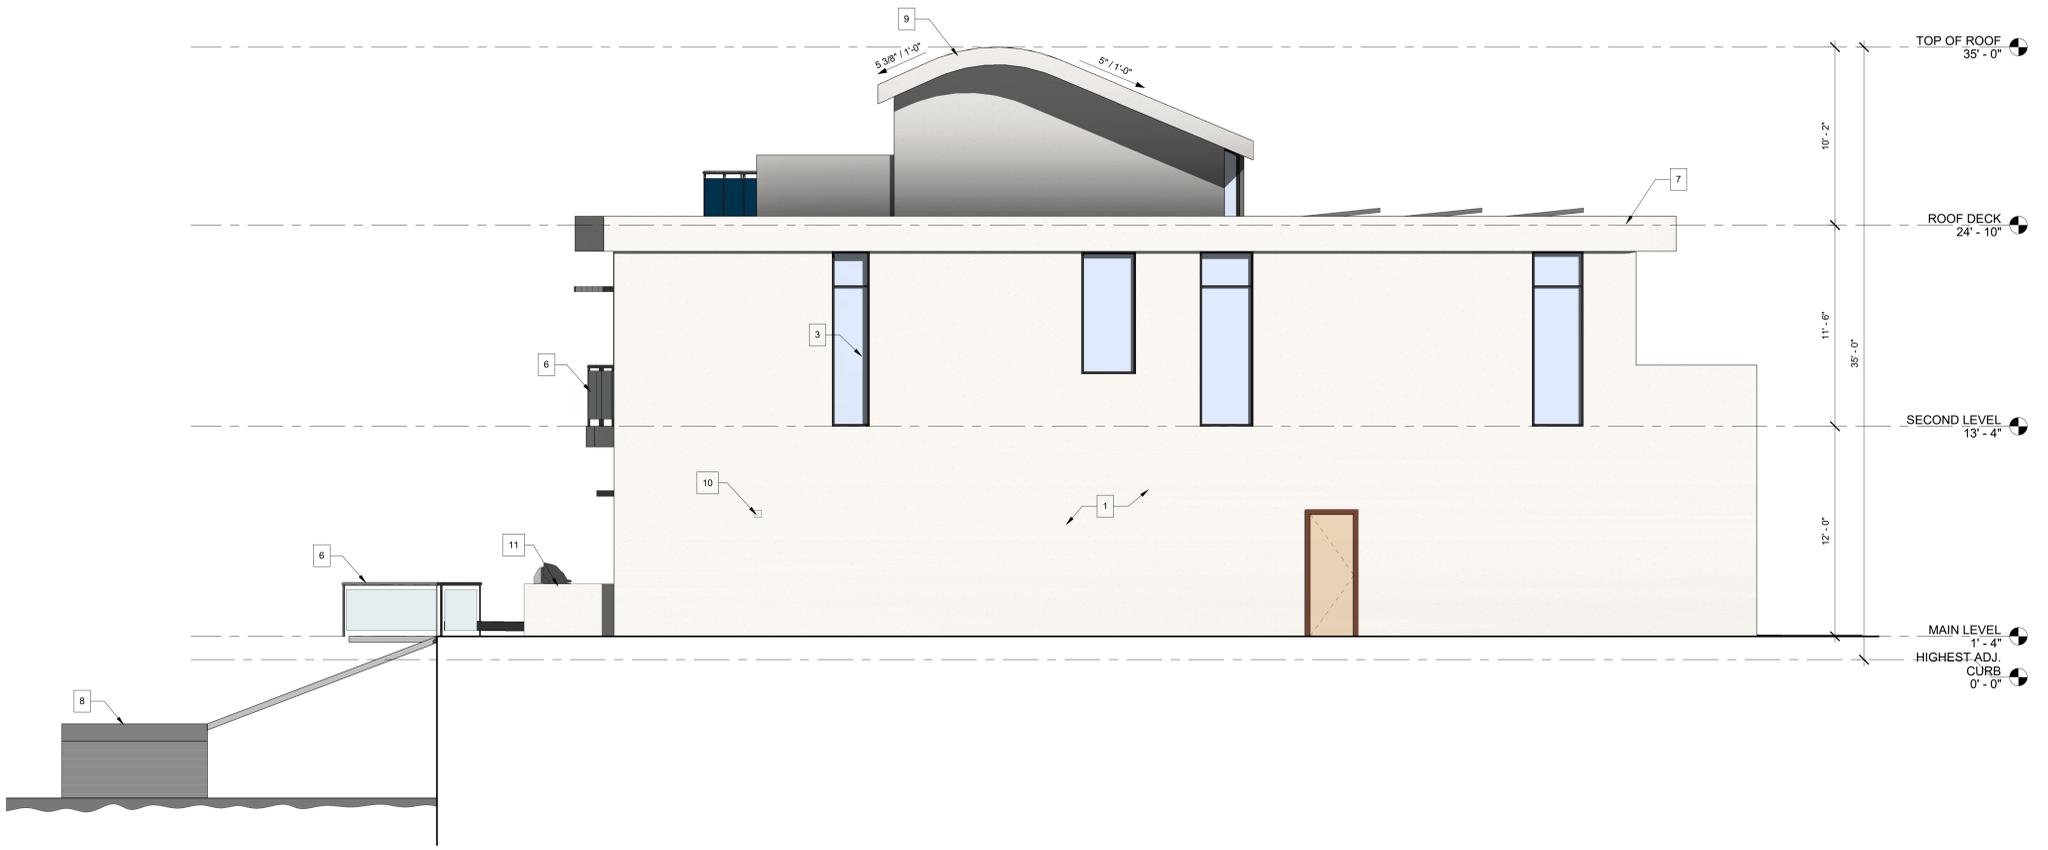

1 EAST ELEVATION
1/4" = 1'-0"

SEAL

ISSUES/REVISIONS

NO.	DATE	DESCRIPTION
11-18-21		PLANNING & CUP SUBMIT

Wong Residence

Remodel

16205 Wayfarer Ln.
Huntington Beach, CA
92627

BUILDING ELEVATIONS

DRAWN BY:	DATE:	Issue
CHECKED BY:		Date
		D.S.
PROJECT NUMBER:	1021	
SCALE:	1/4" = 1'-0"	

A-3.0

KEYNOTES

- 1 CEM PLASTER FINISH, SMOOTH OFF WHITE (DUNN EDWARDS COOL DECEMBER)
- 2 TEMPERED GLASS WINDOW WALL SYSTEM
- 3 EXTERIOR DUAL GLAZED WINDOW
- 4 WATER WALL
- 5 STANDING SEAM METAL PANEL
- 6 GLASS HANDRAIL SYSTEM
- 7 PLASTER FACIA, PAINT TO MATCH EXTERIOR WALL
- 8 DOCK
- 9 CURVED ROOF
- 10 GARAGE DOOR
- 11 STACKABLE GLASS WINDOW WALL SYSTEM
- 12 LOW WALL
- 13 CONDENSER
- 14 EYEBROW LOUVERED SUN SHADE

SEAL

ISSUES/REVISIONS

NO.	DATE	DESCRIPTION
11-18-21		PLANNING & CUP SUBMIT

Wong Residence

Remodel

16205 Wayfarer Ln.
Huntington Beach, CA
92627


BUILDING ELEVATIONS

DRAWN BY:	DATE:	Issue Date
CHECKED BY:		D.S.
PROJECT NUMBER:	1021	
SCALE:	1/4" = 1'-0"	

A-3.1



2 WEST ELEVATION
1/4" = 1'-0"

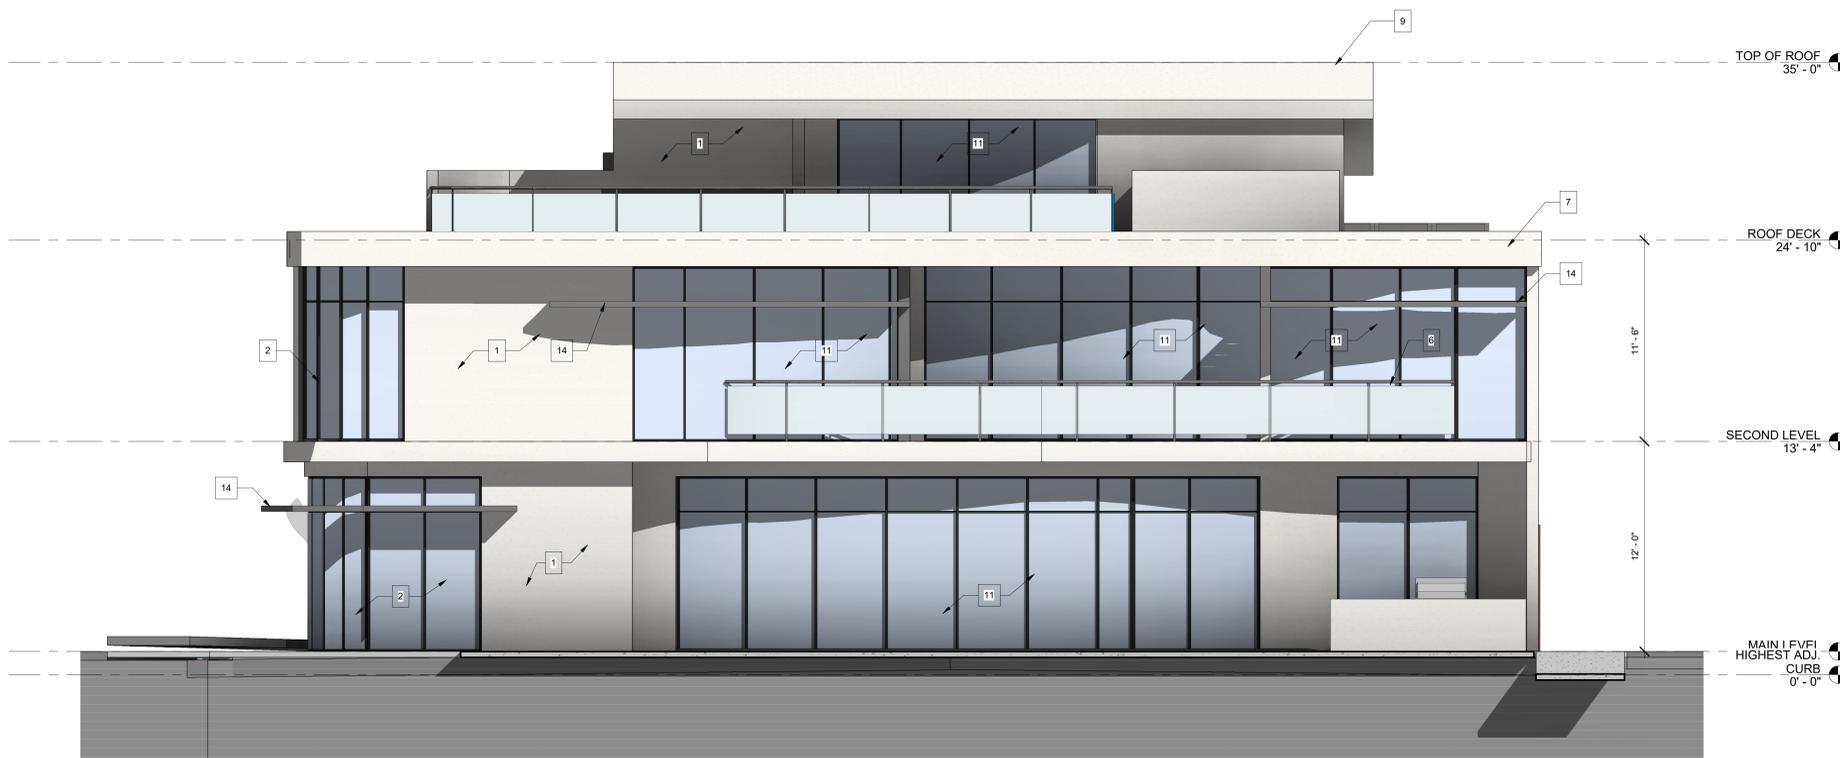

1 SOUTH ELEVATION
1/4" = 1'-0"