




SCALE	1
1/8" = 1'-0"	

AN ADDITIONAL SIGN SHALL BE POSTED IN A CONSPICUOUS PLACE AT EACH ENTRANCE TO OFF-STREET PARKING FACILITIES, OR IMMEDIATELY ADJACENT TO AND VISIBLE FROM EACH STALL OR SPACE. THE SIGN SHALL BE NOT LESS THAN 17" X 22" IN SIZE WITH LETTERING NOT LESS THAN 1 INCH IN HEIGHT, WHICH CLEARLY AND CONSPICUOUSLY STATED THE FOLLOWING:

"UNAUTHORIZED VEHICLES PARKED IN DESIGNATED HANDICAPPED SPACES NOT DISPLAYING DISTINGUISHING PLACARDS OR SPECIAL LICENSE PLATES ISSUED FOR PHYSICALLY DISABLED PERSONS WILL BE TOWED AWAY AT OWNER'S EXPENSE. TOWED VEHICLES MAY BE RECLAIMED AT _____



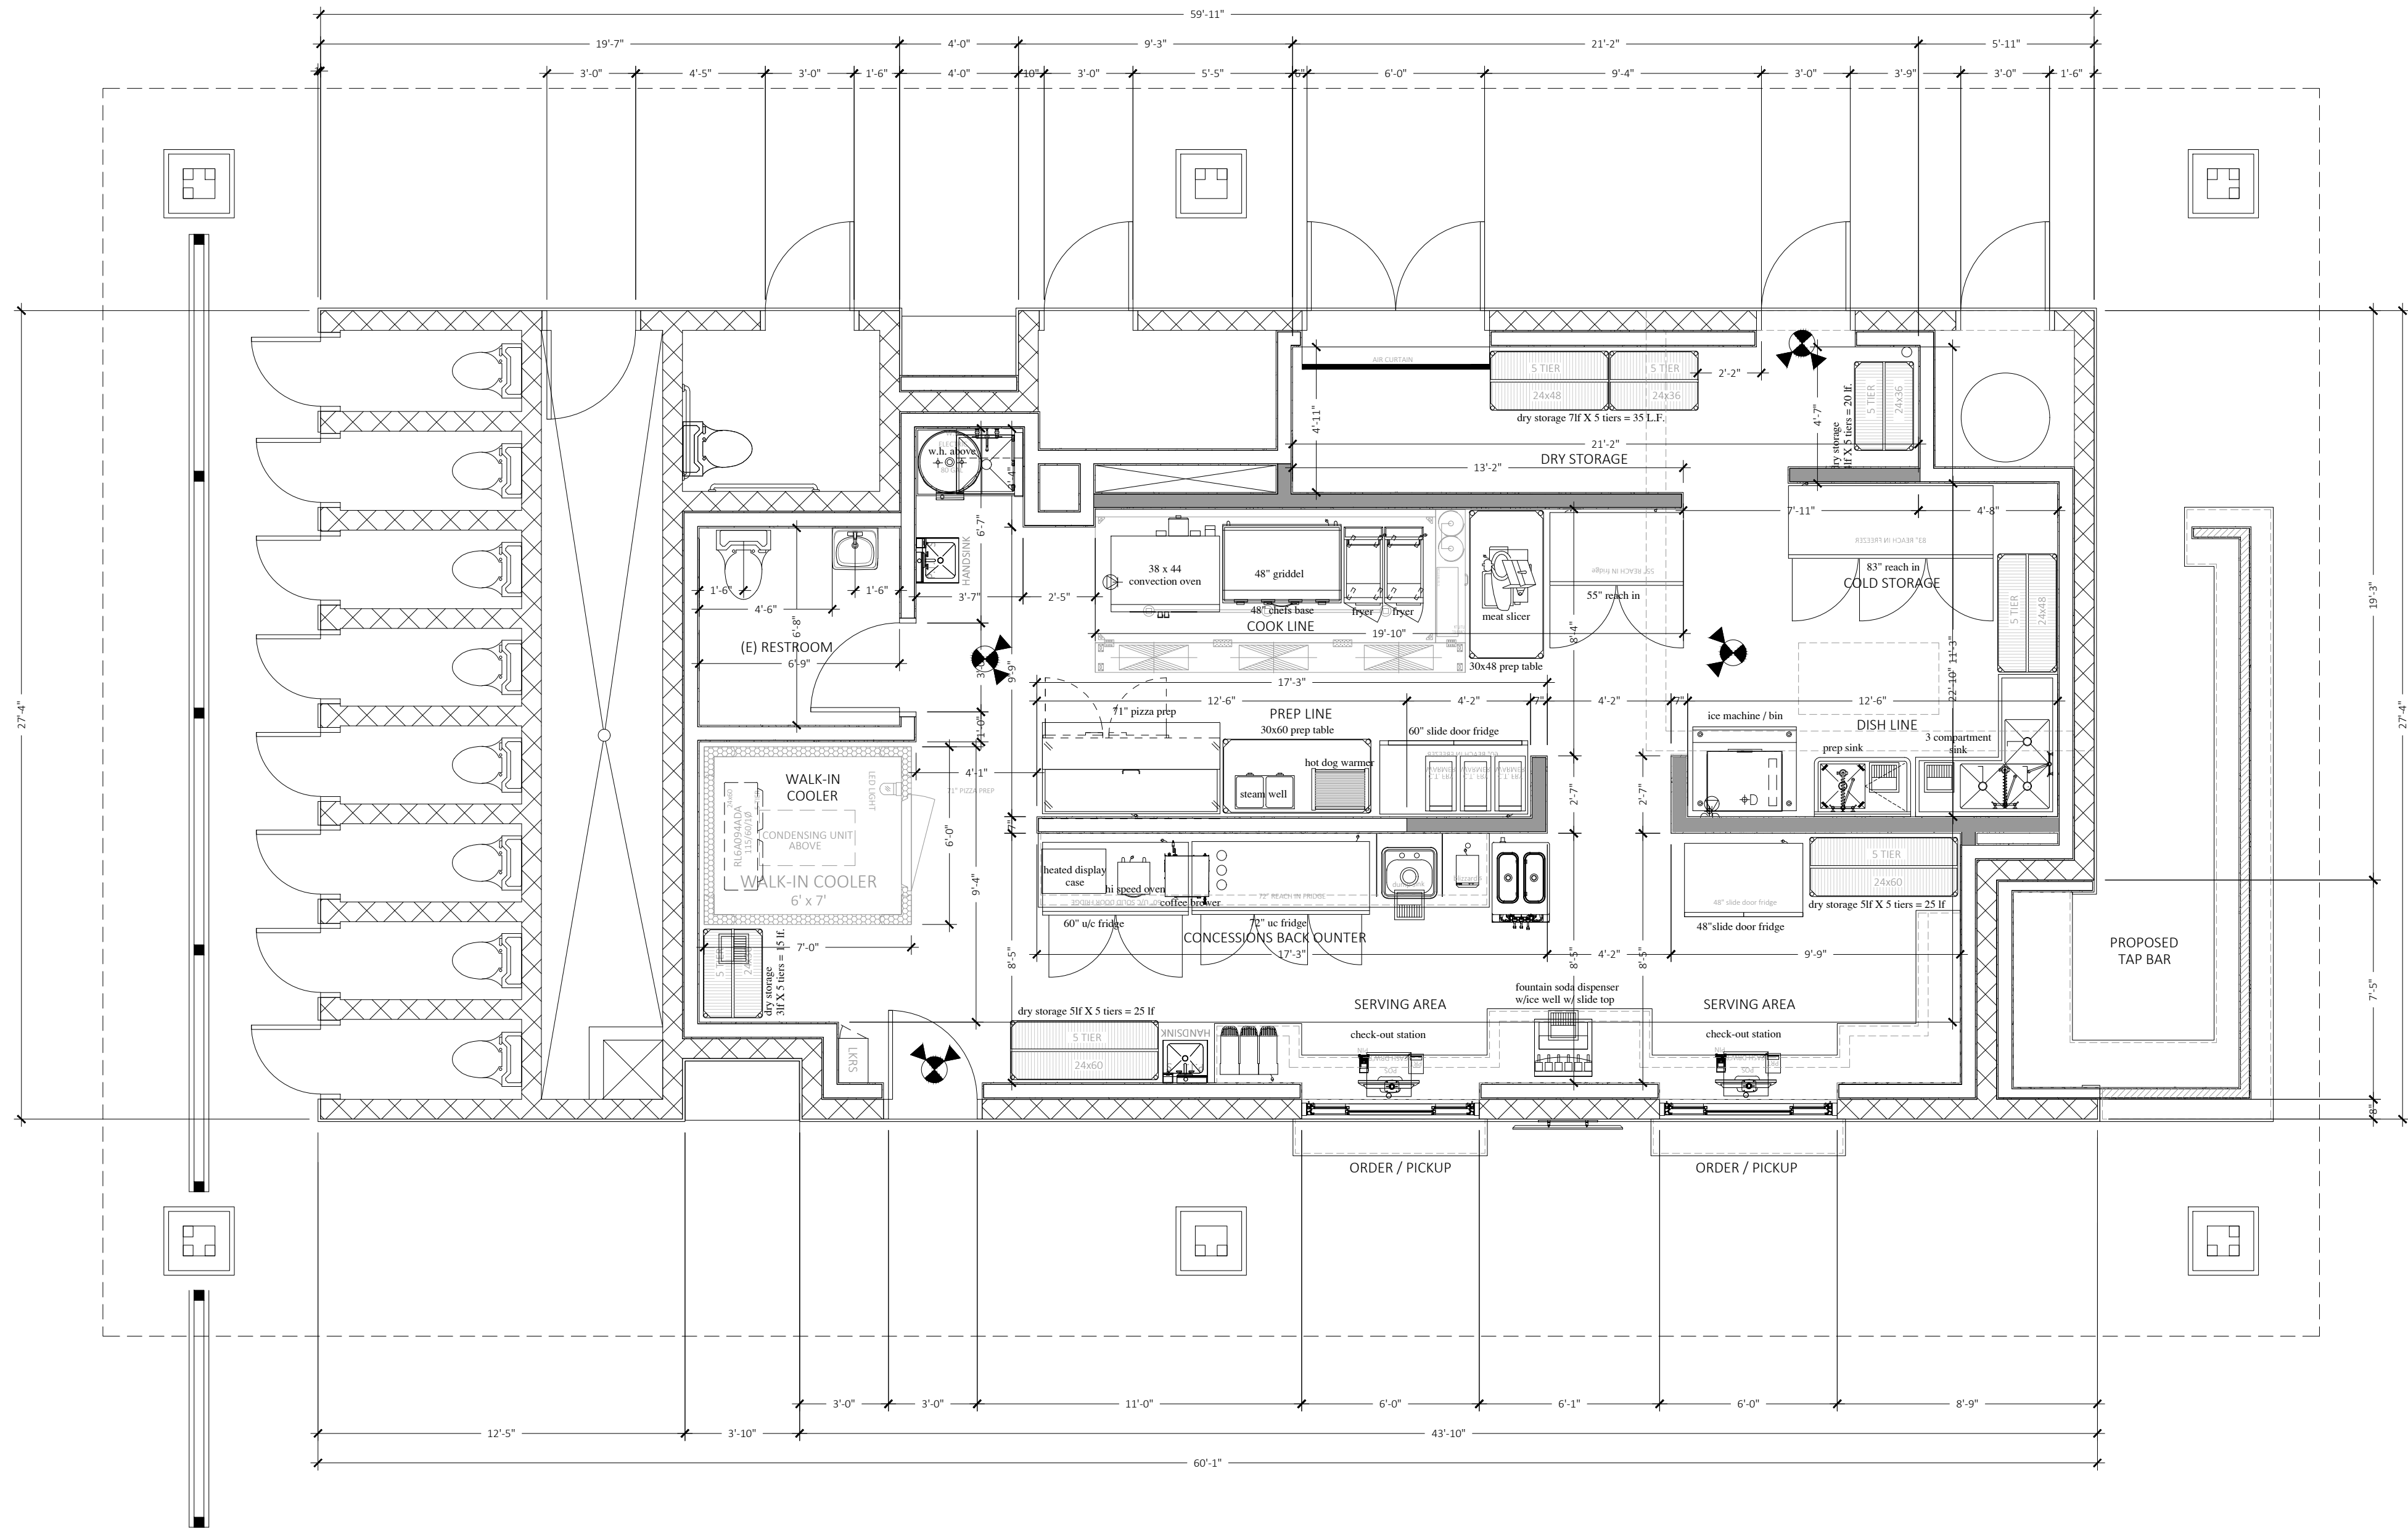


WALL SYMBOL LEGEND	
	(E) 20GA 1-5/8" X 5-1/2" METAL STUD WALL WITH STUDS @ 16" O.C. WITH MIN 5/8" GYPSUM WALL BOARD AT INTERIOR SIDE. VERIFY IN FIELD.
	NEW NON-BEARING 20GA 1-5/8" X 3-5/8" METAL STUD WALL @ 16" O.C. INSTALL WITH MIN 5/8" GYPSUM WALL BOARD AT BOTH SIDES UNLESS OTHERWISE NOTED.
	PREFABRICATED GALVANIZED ALUMINUM WALK-IN COOLER BOX TO BE INSTALLED PER MANUFACTURERS SPECIFICATION.
	(E) CMU BLOCK BUILDING WALL TO REMAIN. NO CHANGES



WRIGHT DESIGN STUDIOS, INC.
PLANNING & CONSULTING

1152 E. 7TH ST
ONTARIO, CALIFORNIA 91764
PH. 310-750-8939
FWRIGHT082@GMAIL.COM

STAMP

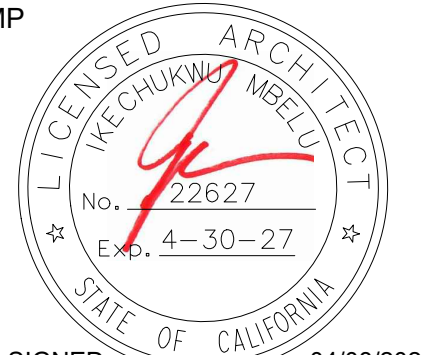

DATE SIGNED 04/08/2025

THIS DESIGN AND DRAWING IS FOR USE ON THE SPECIFIC SITE INDICATED AND IS THE EXCLUSIVE PROPERTY OF W. D. S. AND SHALL NOT BE USED, REPRODUCED OR ALTERED IN PART OR IN WHOLE WITHOUT WRITTEN APPROVAL OF WRIGHT DESIGN STUDIOS, INC.

OWNER / TENATE
HBSC PARTNERS
DBA: 1909 CRAFT BEER CONCESSIONS
LOUIE PALMERIN
7300 TALBERT ST
HUNTINGTON BEACH, CA 92648

PROJECT TITLE
**1909 CRAFT BEER & CONCESSIONS
NORTH BUILDING**

PROJECT ADDRESS
**7300 TALBERT ST.
HUNTINGTON BEACH, CA**

REVISIONS		
NO.	DATE	DESCRIPTION
	04/08/25	CUP - ABC LICENSE

DRAWN BY: FRANK WRIGHT

CHECKED BY:

PRINTED ON: 04/08/2025


PERMIT NO:

TITLE
**CONCESSIONS
FLOOR PLAN**

SHEET #
A-401

NO. OF

ALL OPERABLE PARTS SHALL BE OPERABLE WITH ONE HAND AND SHALL NOT REQUIRE TIGHT GRASPING, PINCHING, OR TWISTING OF THE WRIST. THE FORCE REQUIRED TO ACTIVATE OPERABLE PARTS SHALL BE 5 POUNDS (22.2 N) MAXIMUM.

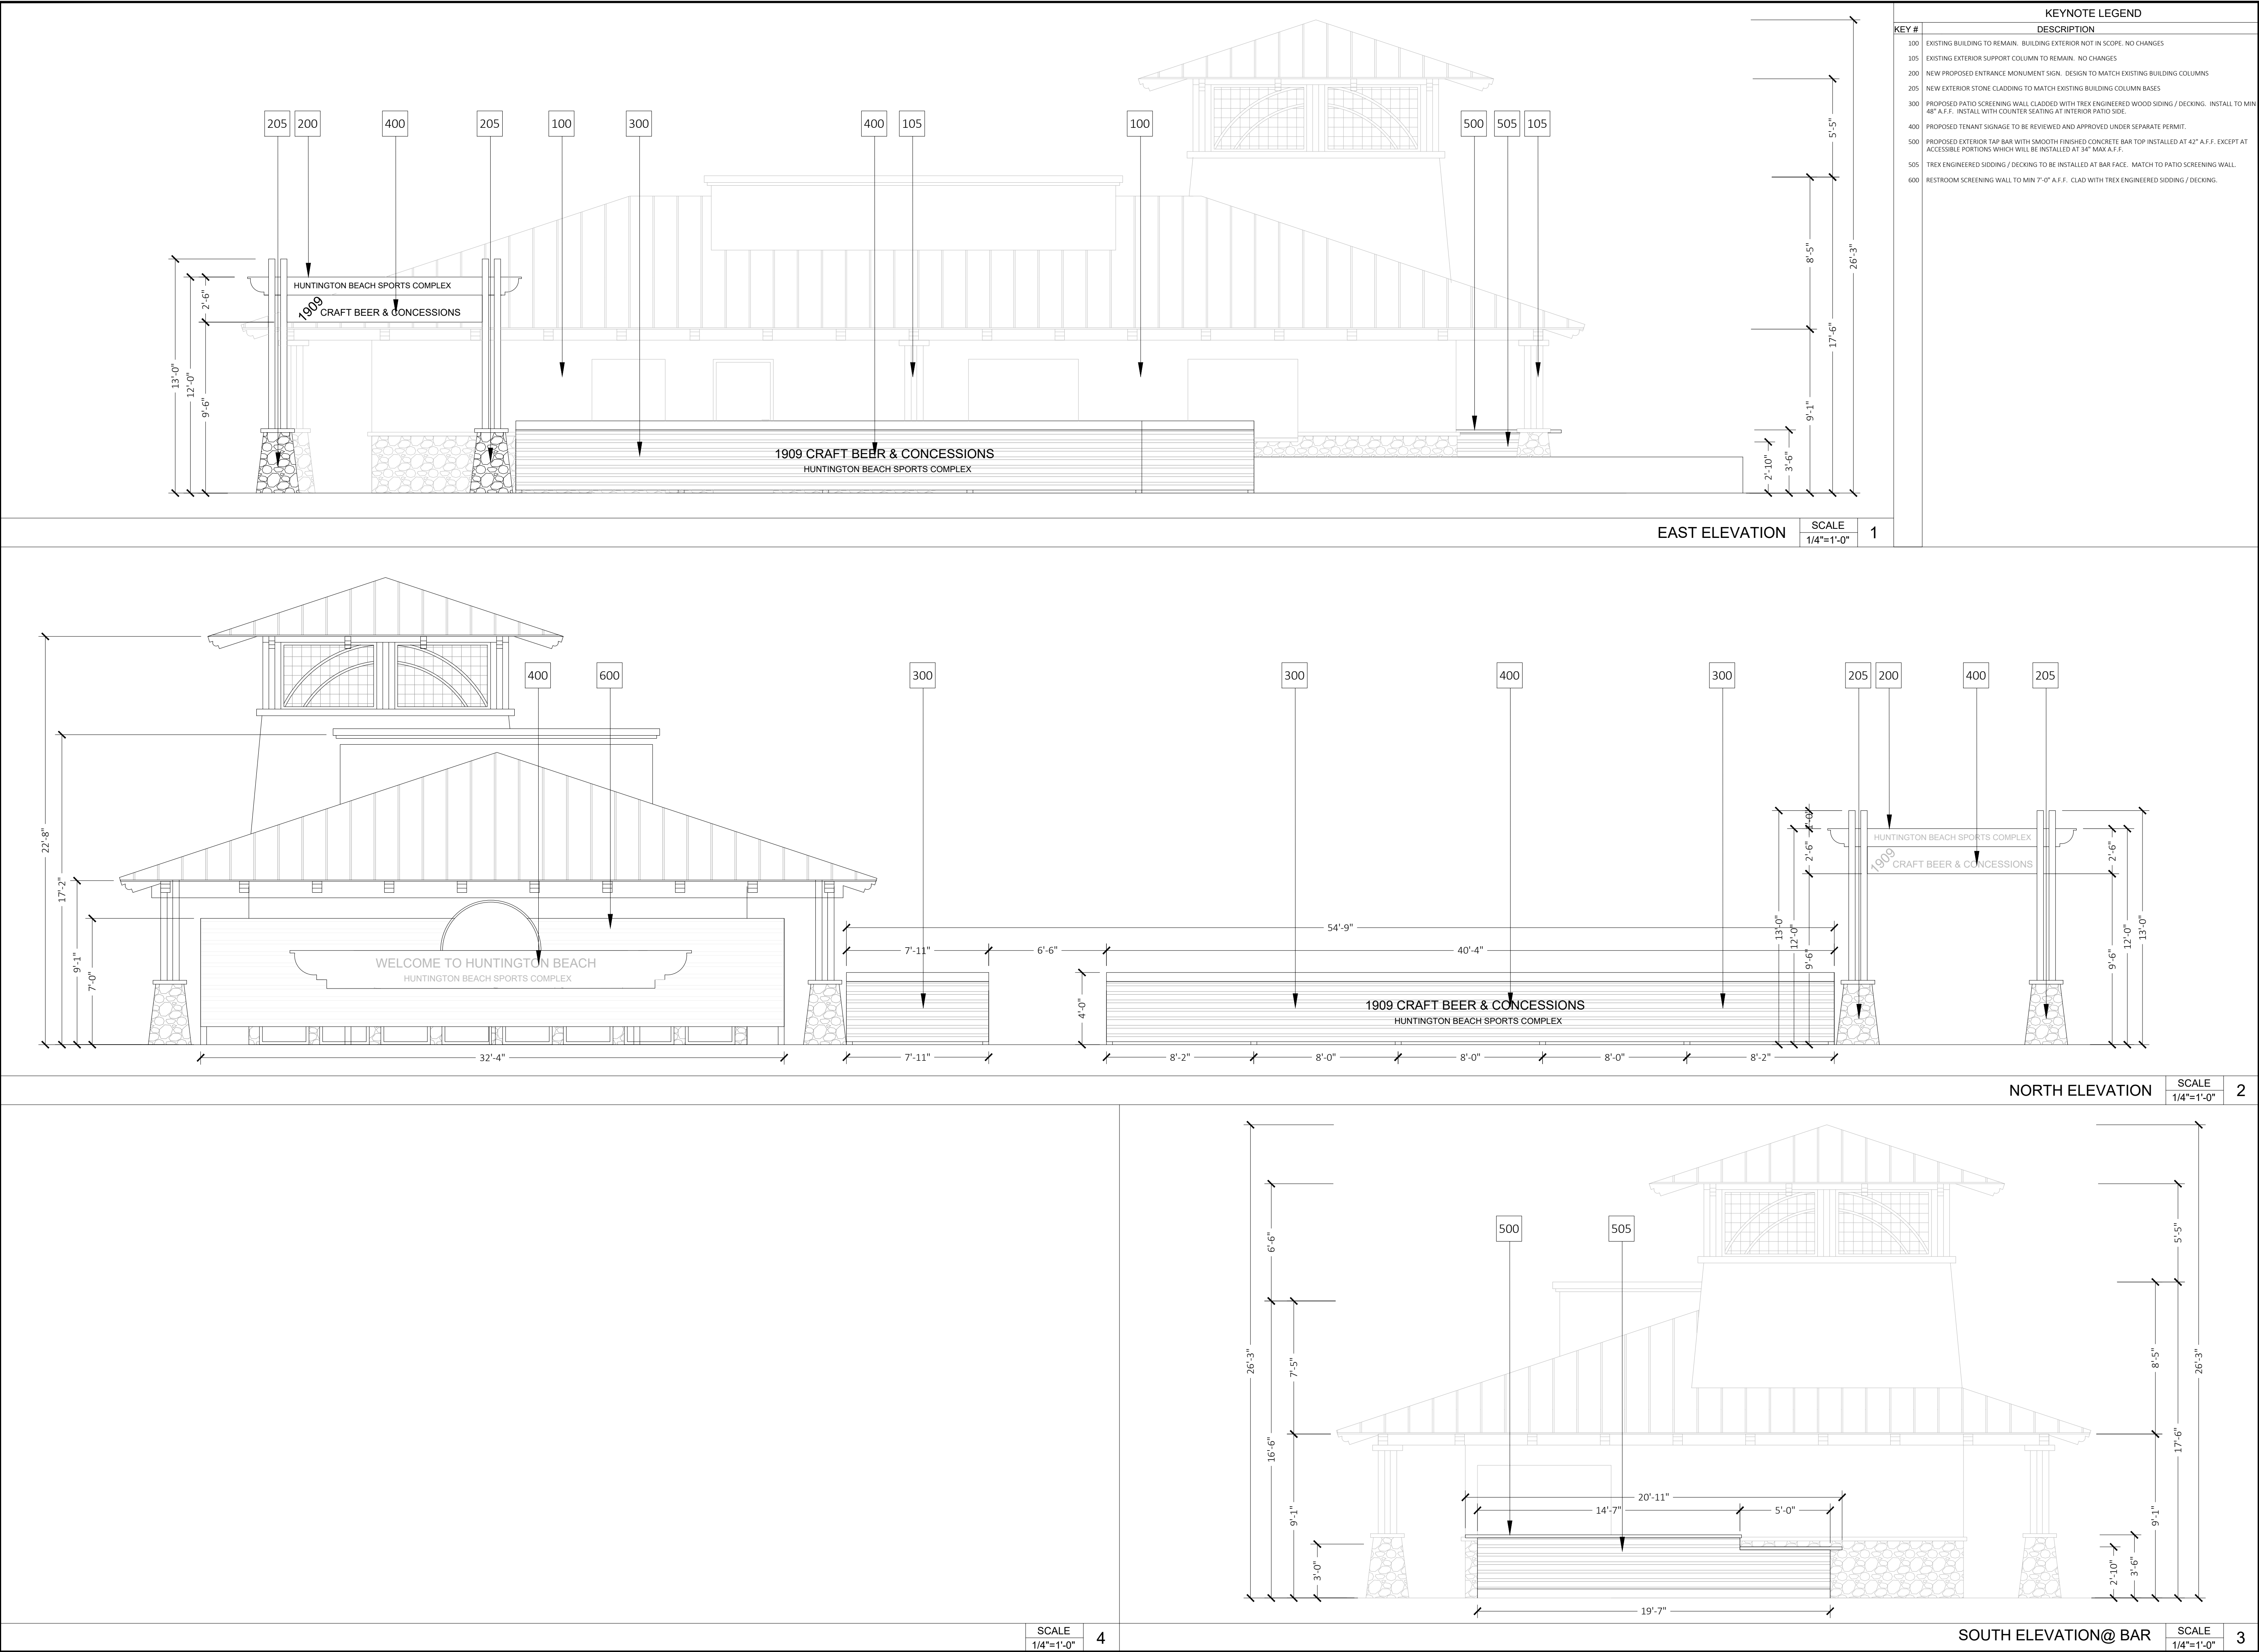




**WRIGHT DESIGN
STUDIOS, INC.**
PLANNING & CONSULTING

1152 E. 7TH ST
ONTARIO, CALIFORNIA 91764
PH. 310-750-8939
FWRIGHT082@GMAIL.COM

STAMP

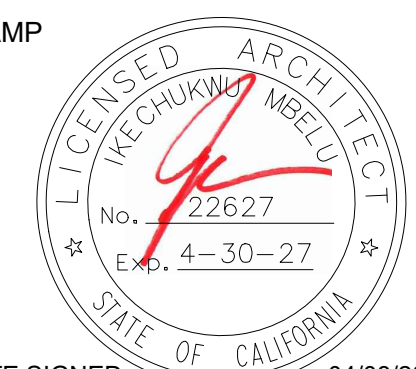

DATE SIGNED 04/08/2025

THIS DESIGN AND DRAWING IS FOR USE ON THE SPECIFIC SITE INDICATED AND IS THE EXCLUSIVE PROPERTY OF W. D. S. AND SHALL NOT BE USED, REPRODUCED OR ALTERED IN PART OR IN WHOLE WITHOUT WRITTEN APPROVAL OF WRIGHT DESIGN STUDIOS, INC.

OWNER / TENATE
HBSC PARTNERS
DBA: 1909 CRAFT BEER CONCESSIONS
LOUIE PALMERIN
7300 TALBERT ST
HUNTINGTON BEACH, CA 92648

PROJECT TITLE

**1909 CRAFT BEER & CONCESSIONS
NORTH BUILDING**

PROJECT ADDRESS

**7300 TALBERT ST.
HUNTINGTON BEACH, CA**

REVISIONS

NO.	DATE	DESCRIPTION
01	04/08/25	CUP - ABC LICENSE

DRAWN BY: FRANK WRIGHT

CHECKED BY:

PRINTED ON: 04/08/2025

PERMIT NO:

TITLE

**EXTERIOR
ELEVATION**

SHEET #

A-701

NO. OF



EAST INTERIOR VIEW



NORTH VIEW @ RESTROOM SCREENING WALL



EAST VIEW



EAST BIRDS EYE VIEW

REVISIONS		
NO.	DATE	DESCRIPTION
1	04/08/25	CUP - ABC LICENSE