


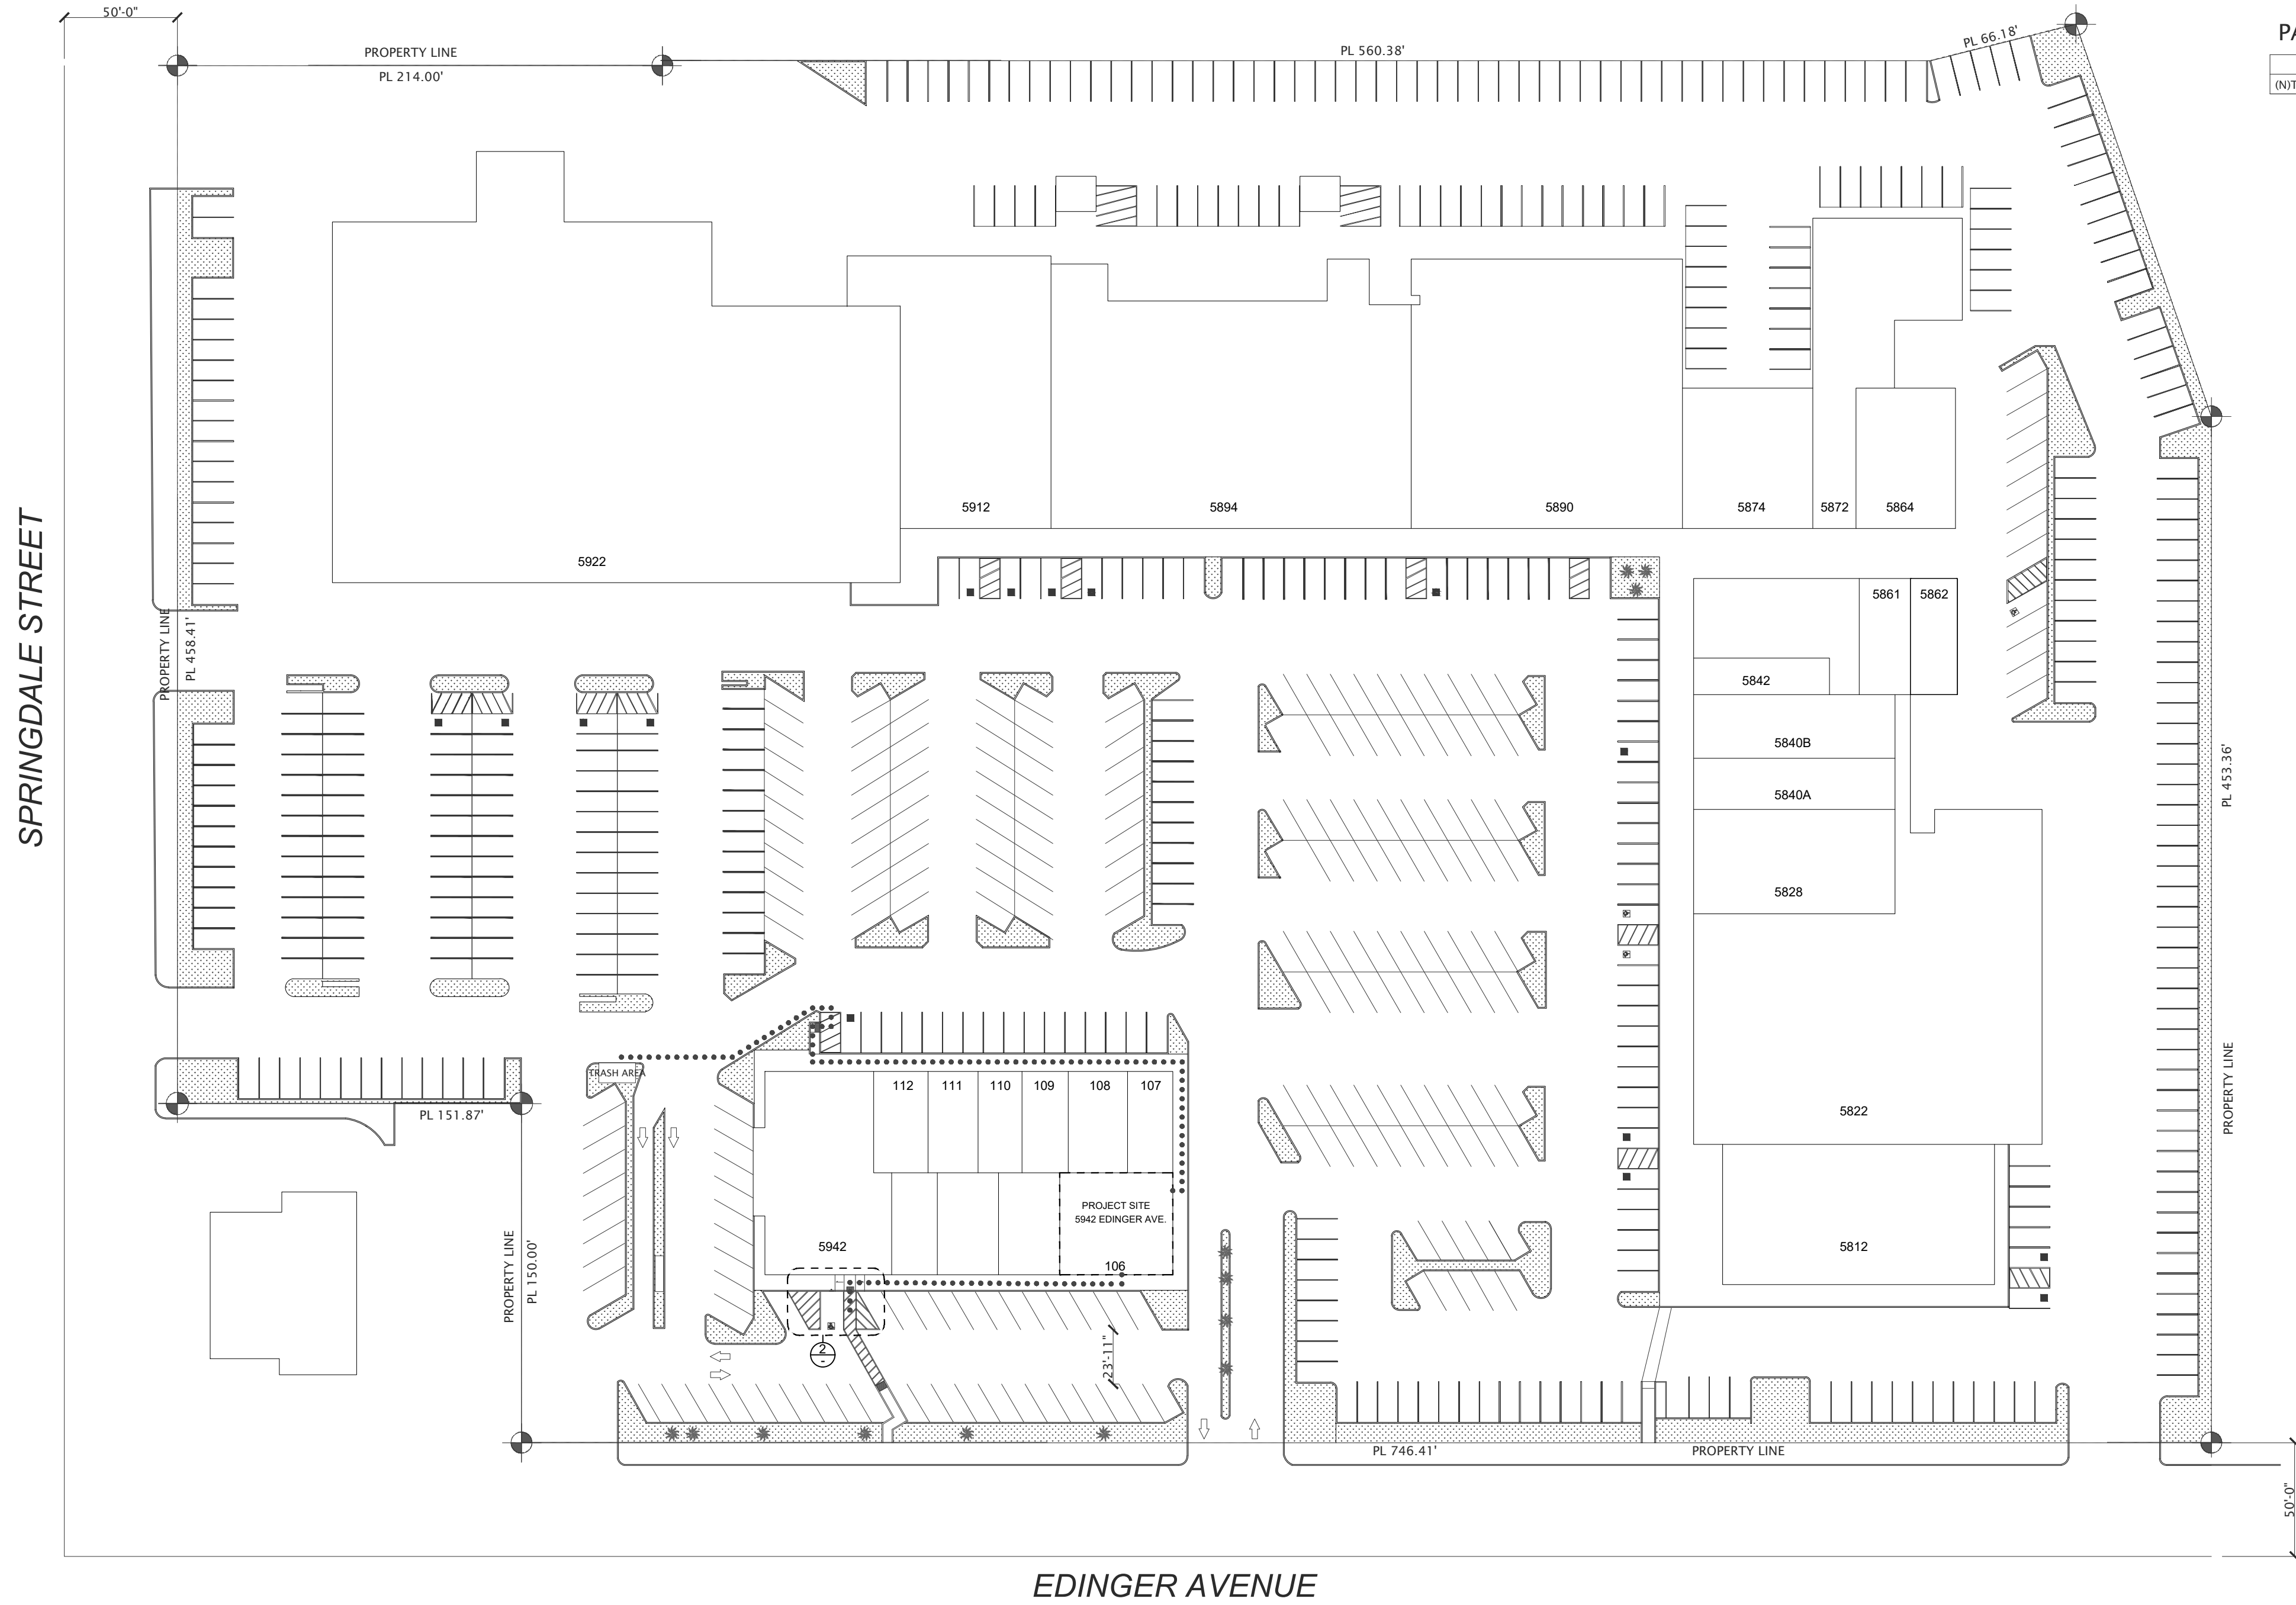


PARKING CALCULATION

	USE	AREA (SF)	PARKING RATIO	SPACES REQUIRED	SPACES PROVIDED
(N)TENANT - #106	RESTAURANT	2,250 SF	1 / 100 SF	22.5	23
	ADA PARKING			1	1

1 EXISTING SITE PLAN

SCALE: 1" = 50'-0"

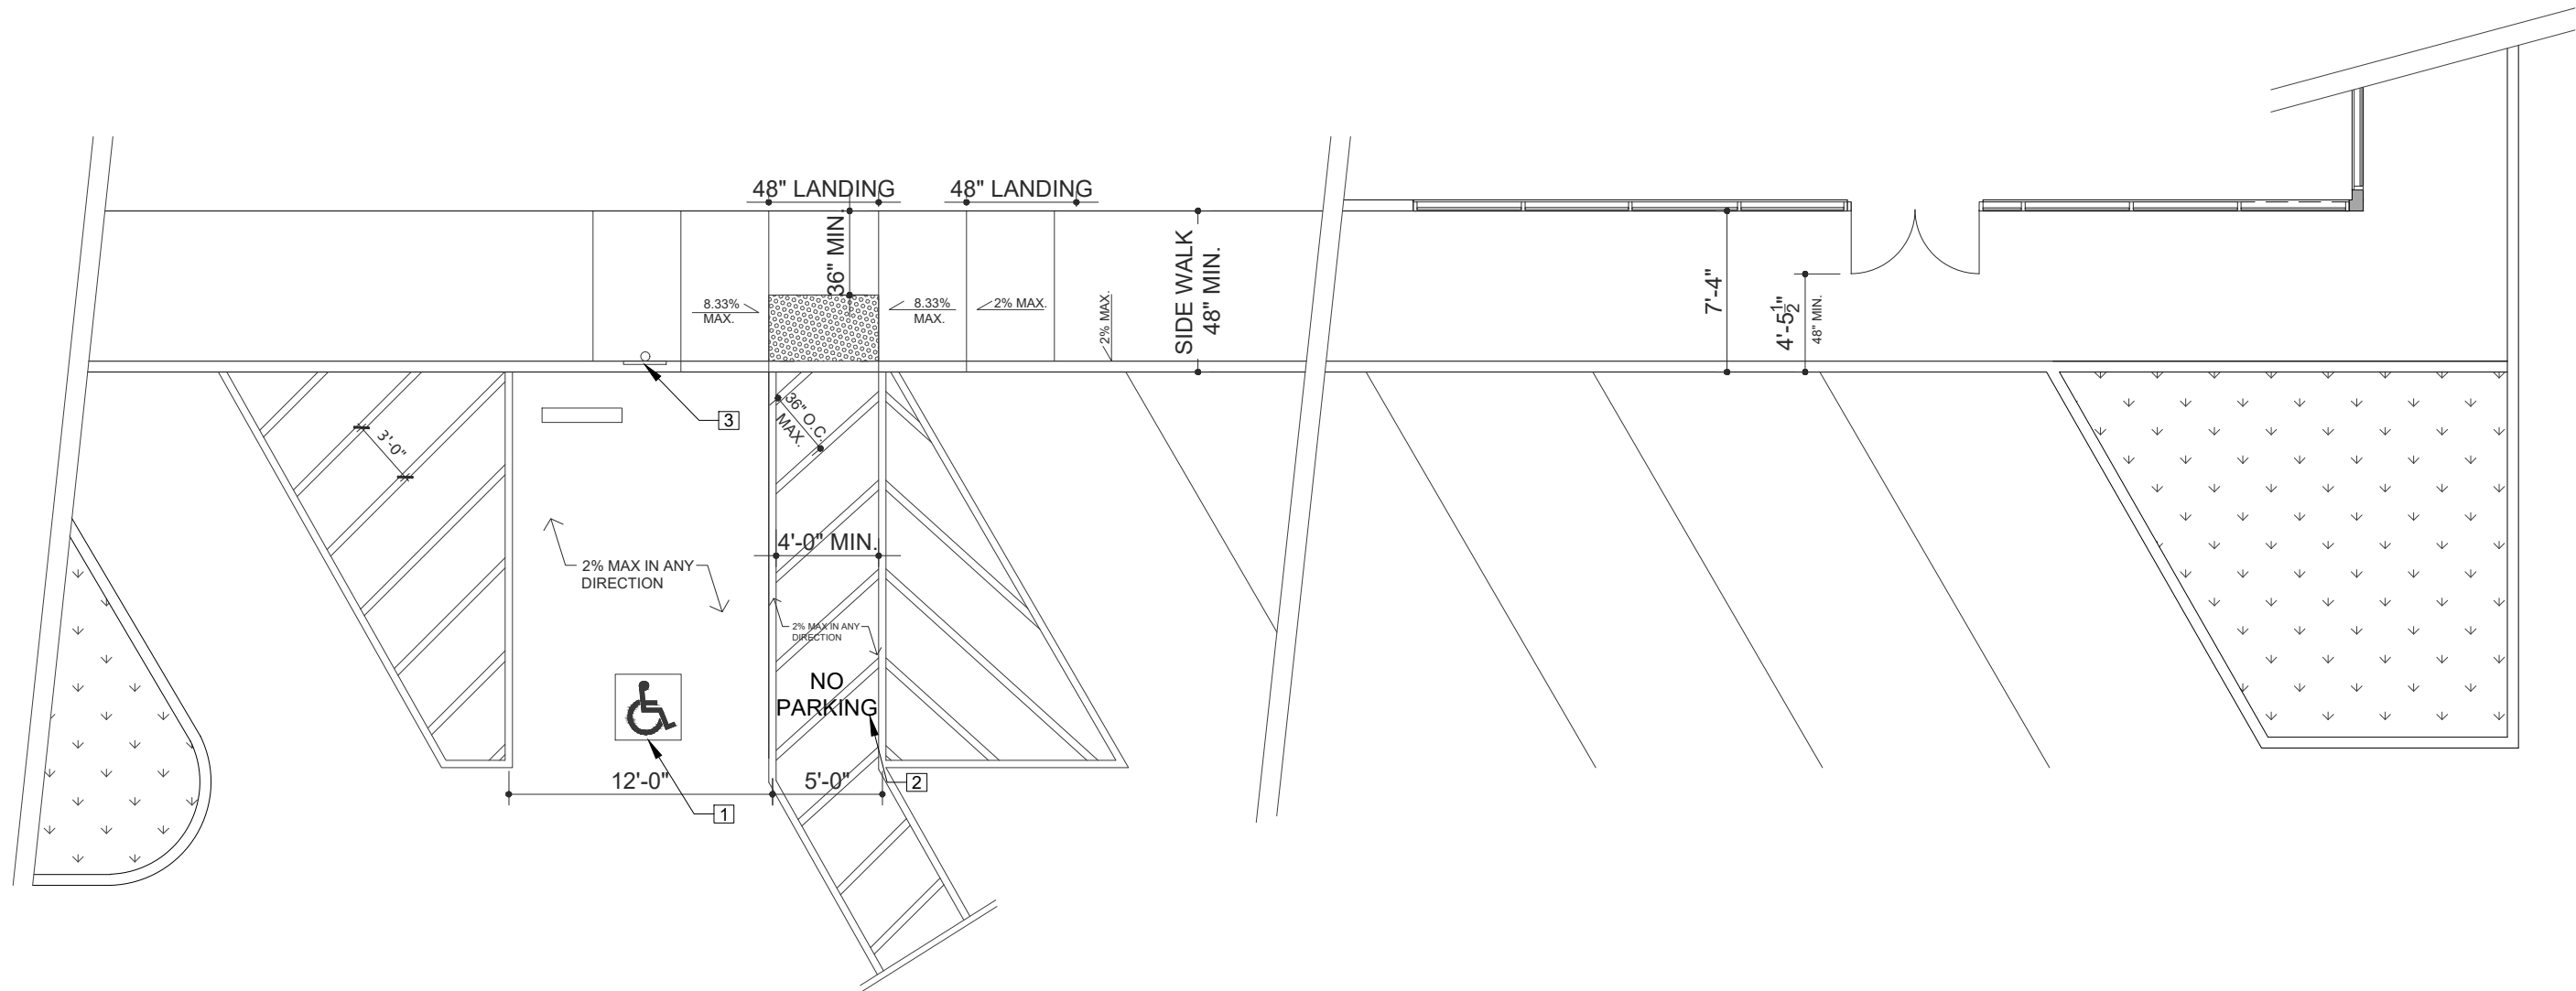

- 1 ACCESSIBLE STALL PAVEMENT MARKING:
INTERNATIONAL SYMBOL OF ACCESSIBILITY COMPLYING
WITH SECTION 11B-7.3.7.2.1. -SEE T-1.1 #6
- 2 "NO PARKING" STENCILED IN WHITE 12" MIN. HIGH LETTERS
- 3 70 SQUARE INCH ACCESSIBILITY SIGN REFLECTORIZED AND
MOUNTED WITH THE BOTTOM 80" MIN A.F.G AND CONSISTING
OF THE INTERNATIONAL SYMBOL OF ACCESSIBILITY IN WHITE
ON A DARK BLUE BACKGROUND WITH ADDITIONAL
LANGUAGE BELOW THE SYMBOL STATING "MINIMUM FINE
\$250" -SEE T-3 #3/4

2 ADA PARKING DETAILS

SCALE: 1" = 50'-0"



ENJIN CORPORATION
18411 CRENSHAW BLVD.
TORRANCE, CA 90504


TAKASEI
RESTAURANT TI
5942 EDINGER AVE. #106
HUNTINGTON BEACH CA 92649

EXISTING
SITE PLAN

1ST SUBMITTAL

DATE:	
SCALE:	NOTED
DRAWN BY:	
SHEET:	


A-0.0

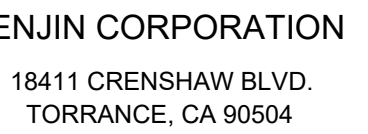

YANASEI
RESTAURANT TI
5942 EDINGER AVE. #106
HUNTINGTON BEACH CA 92649

NEW FLOOR PLAN

ST SUBMITTAL

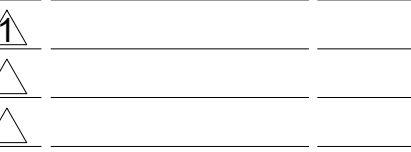


DATE:

SALE

DRAWN BY:

SHEET

A-2.0

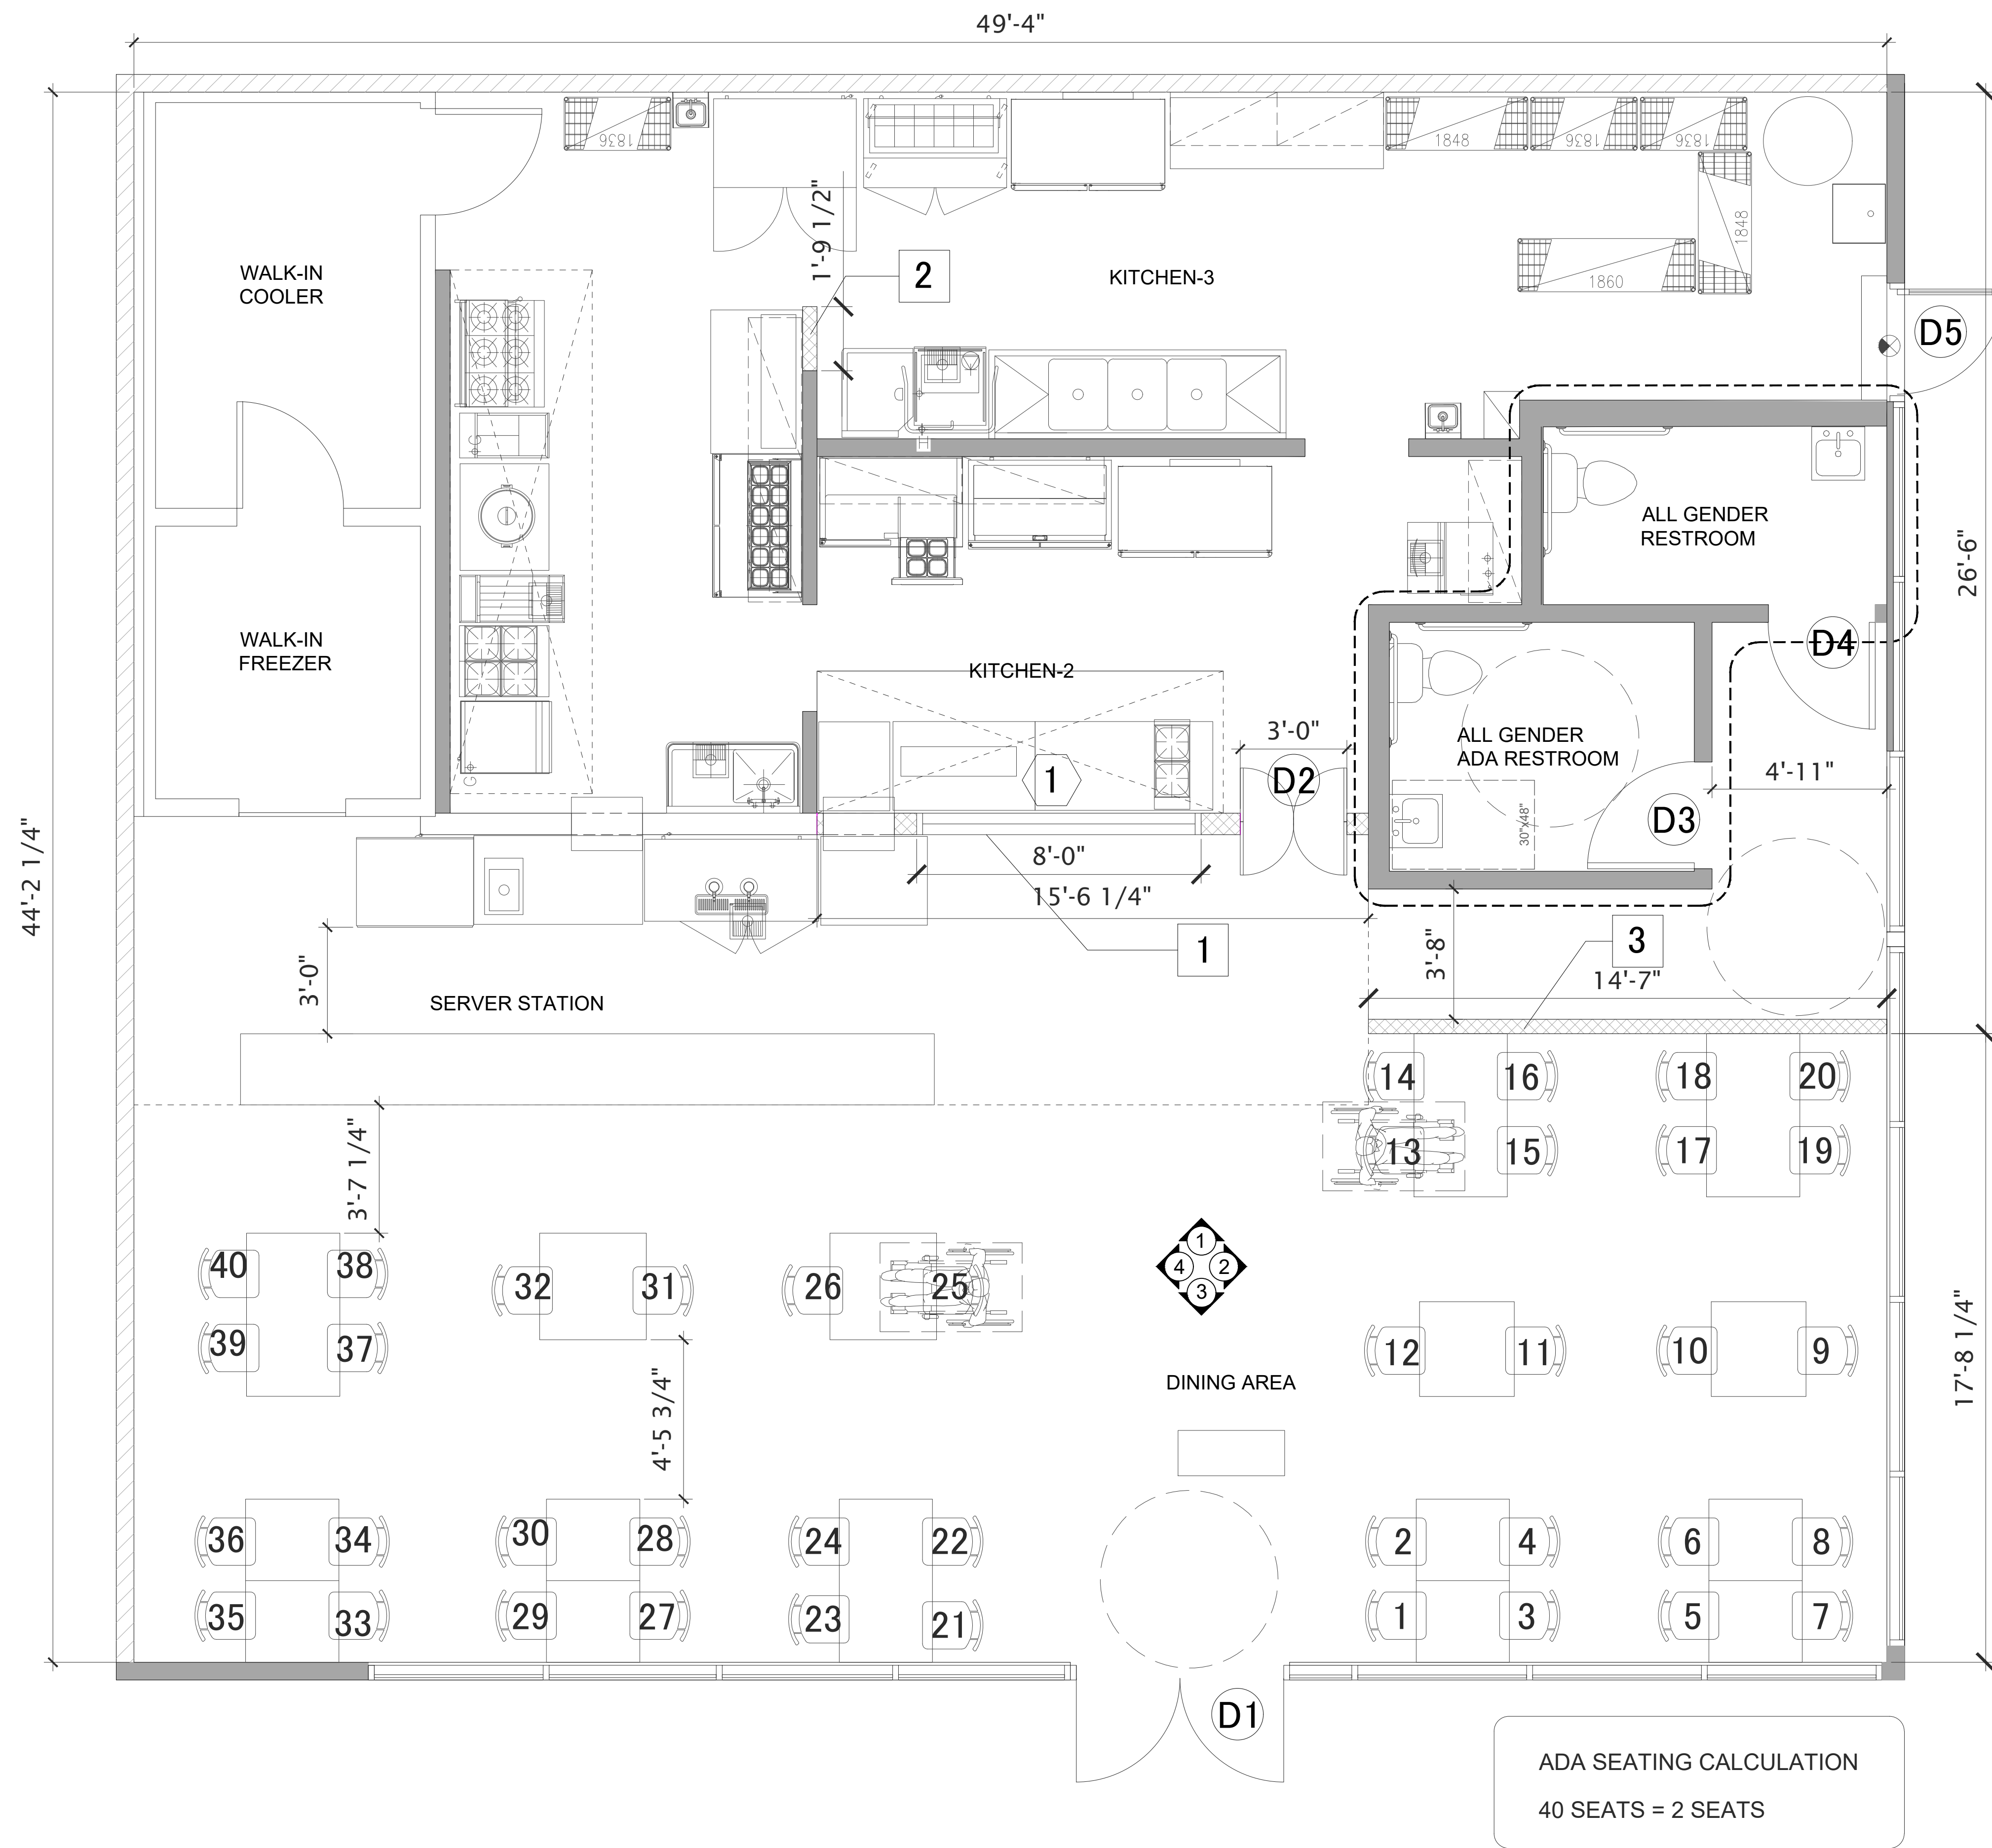

NEW FLOOR PLAN

SCALE: $3/8" = 1'-0"$