



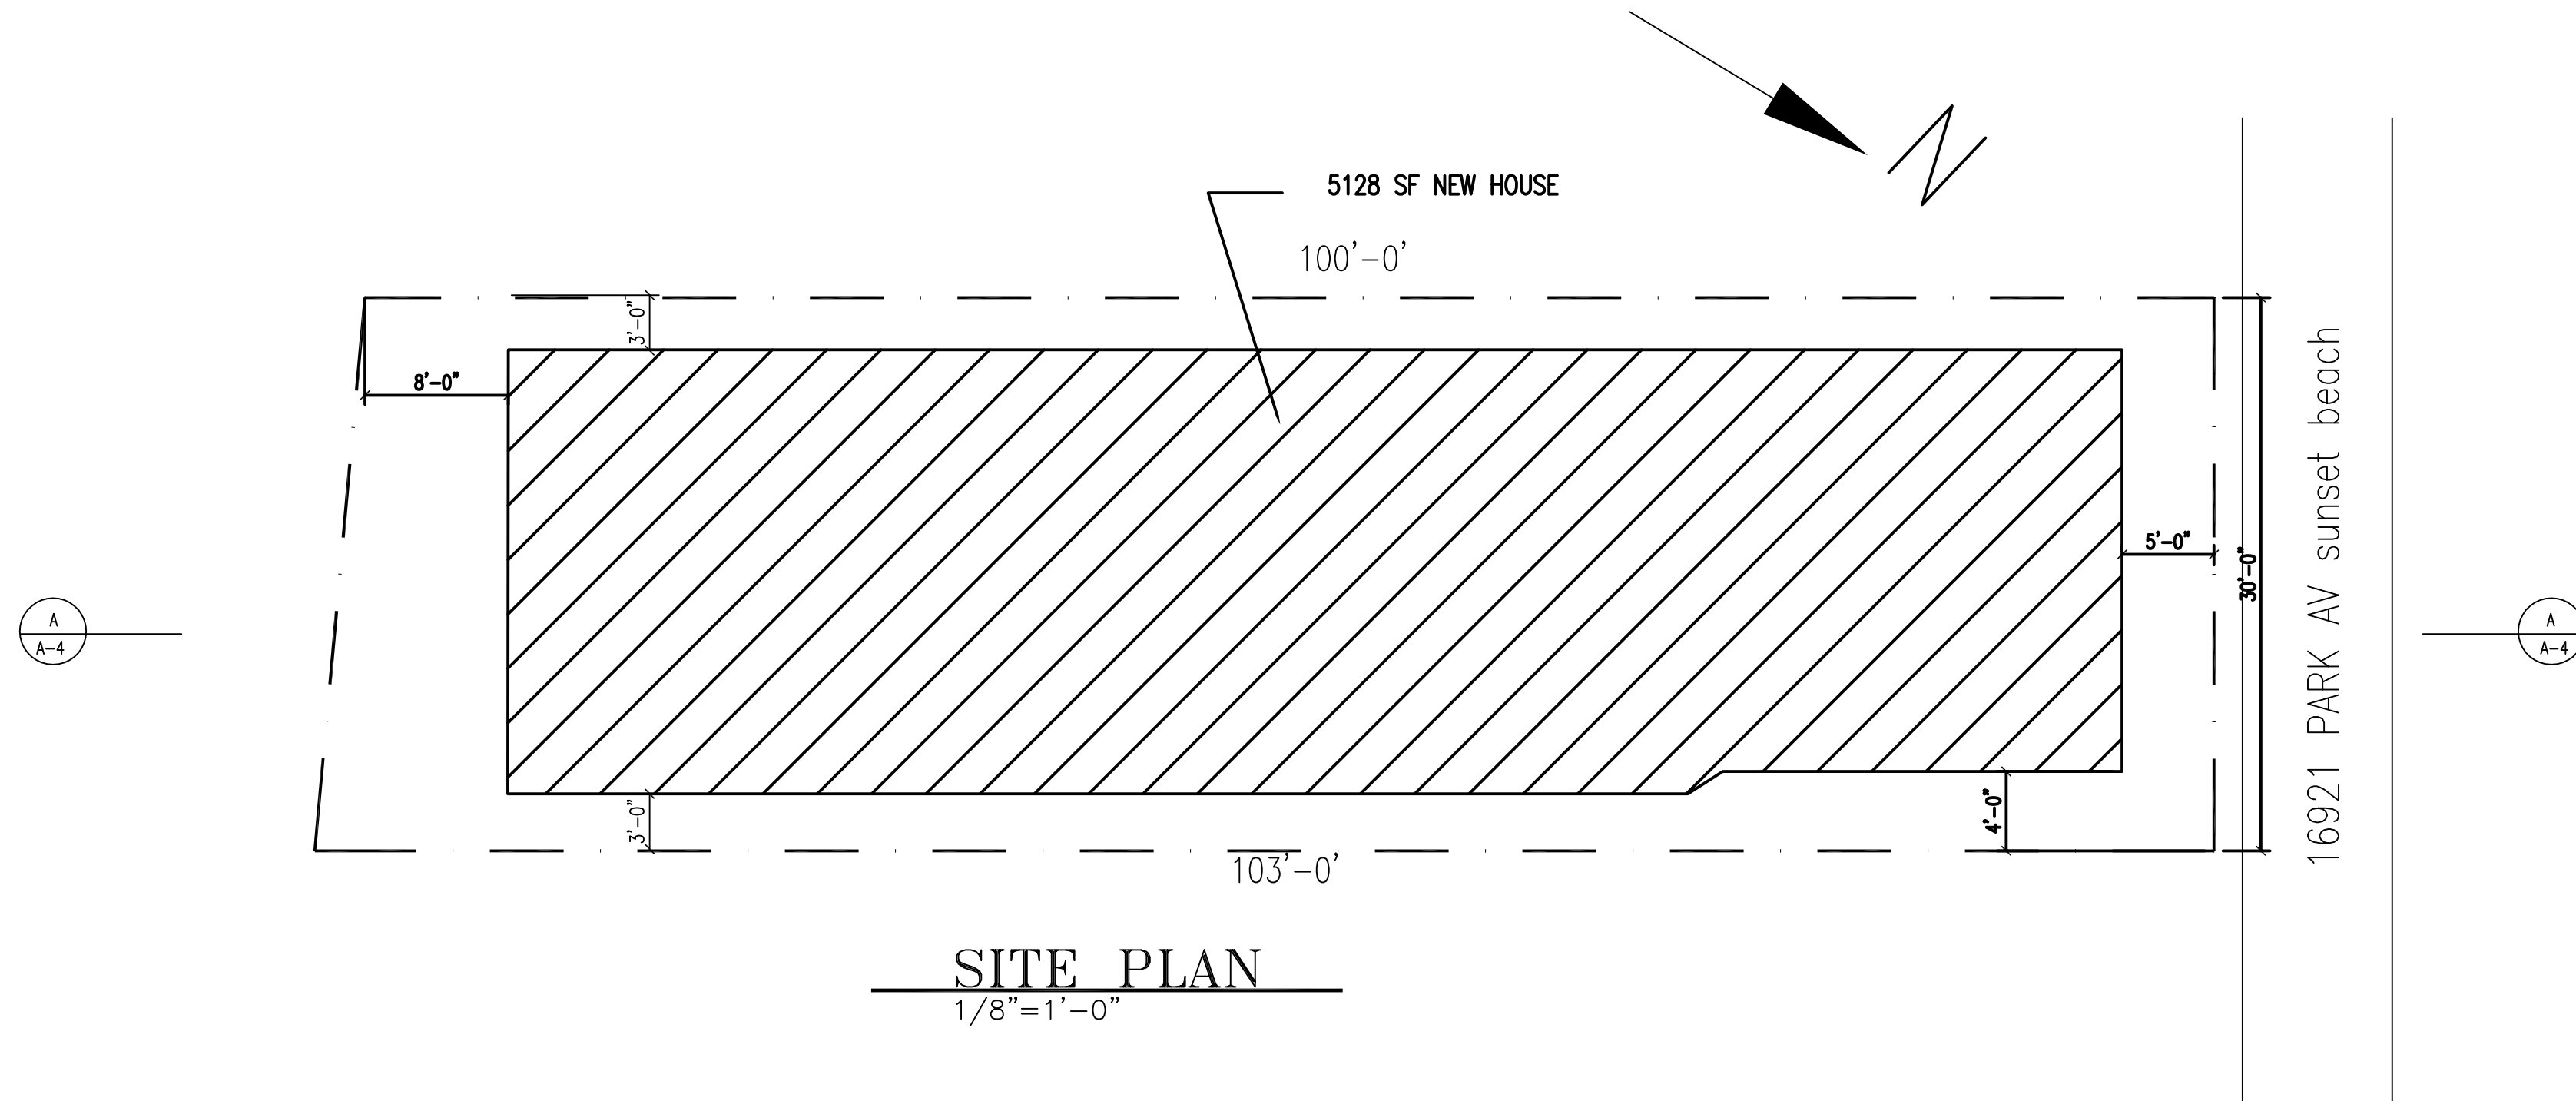


SITE PLAN
1/8"=1'-0"

SCOPE OF WORK


NEW 5128 SF HOUSE

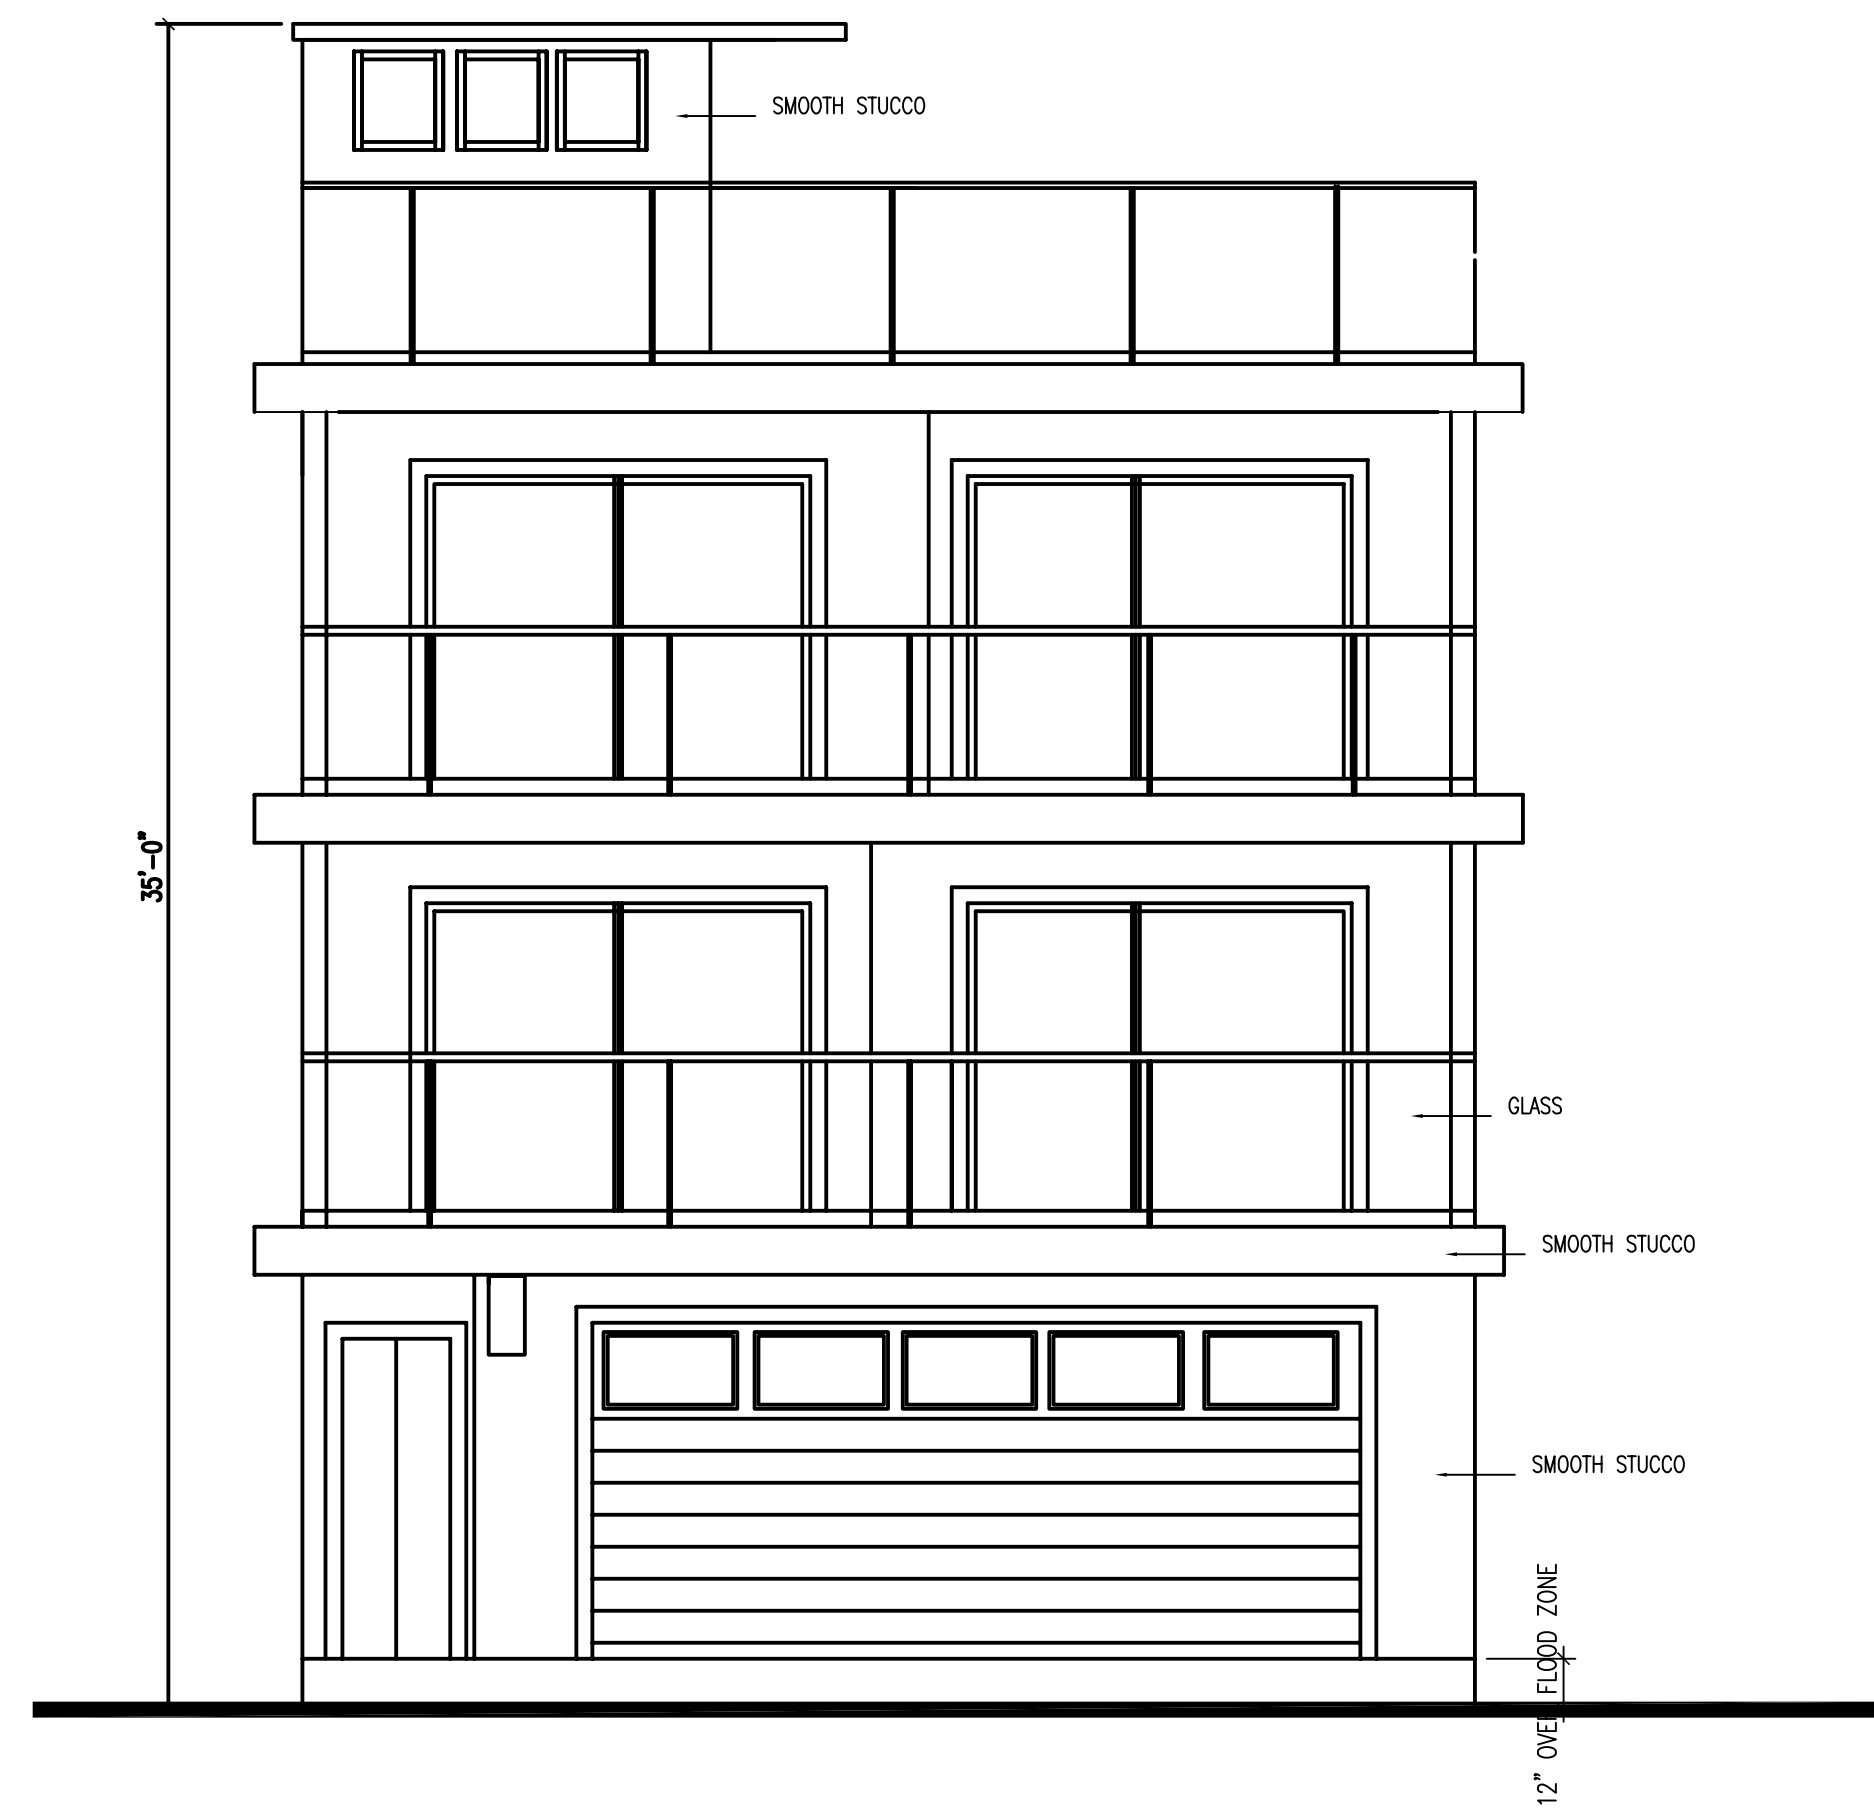

FRONT (EAST) ELEVATION
1/4"=1'-0"

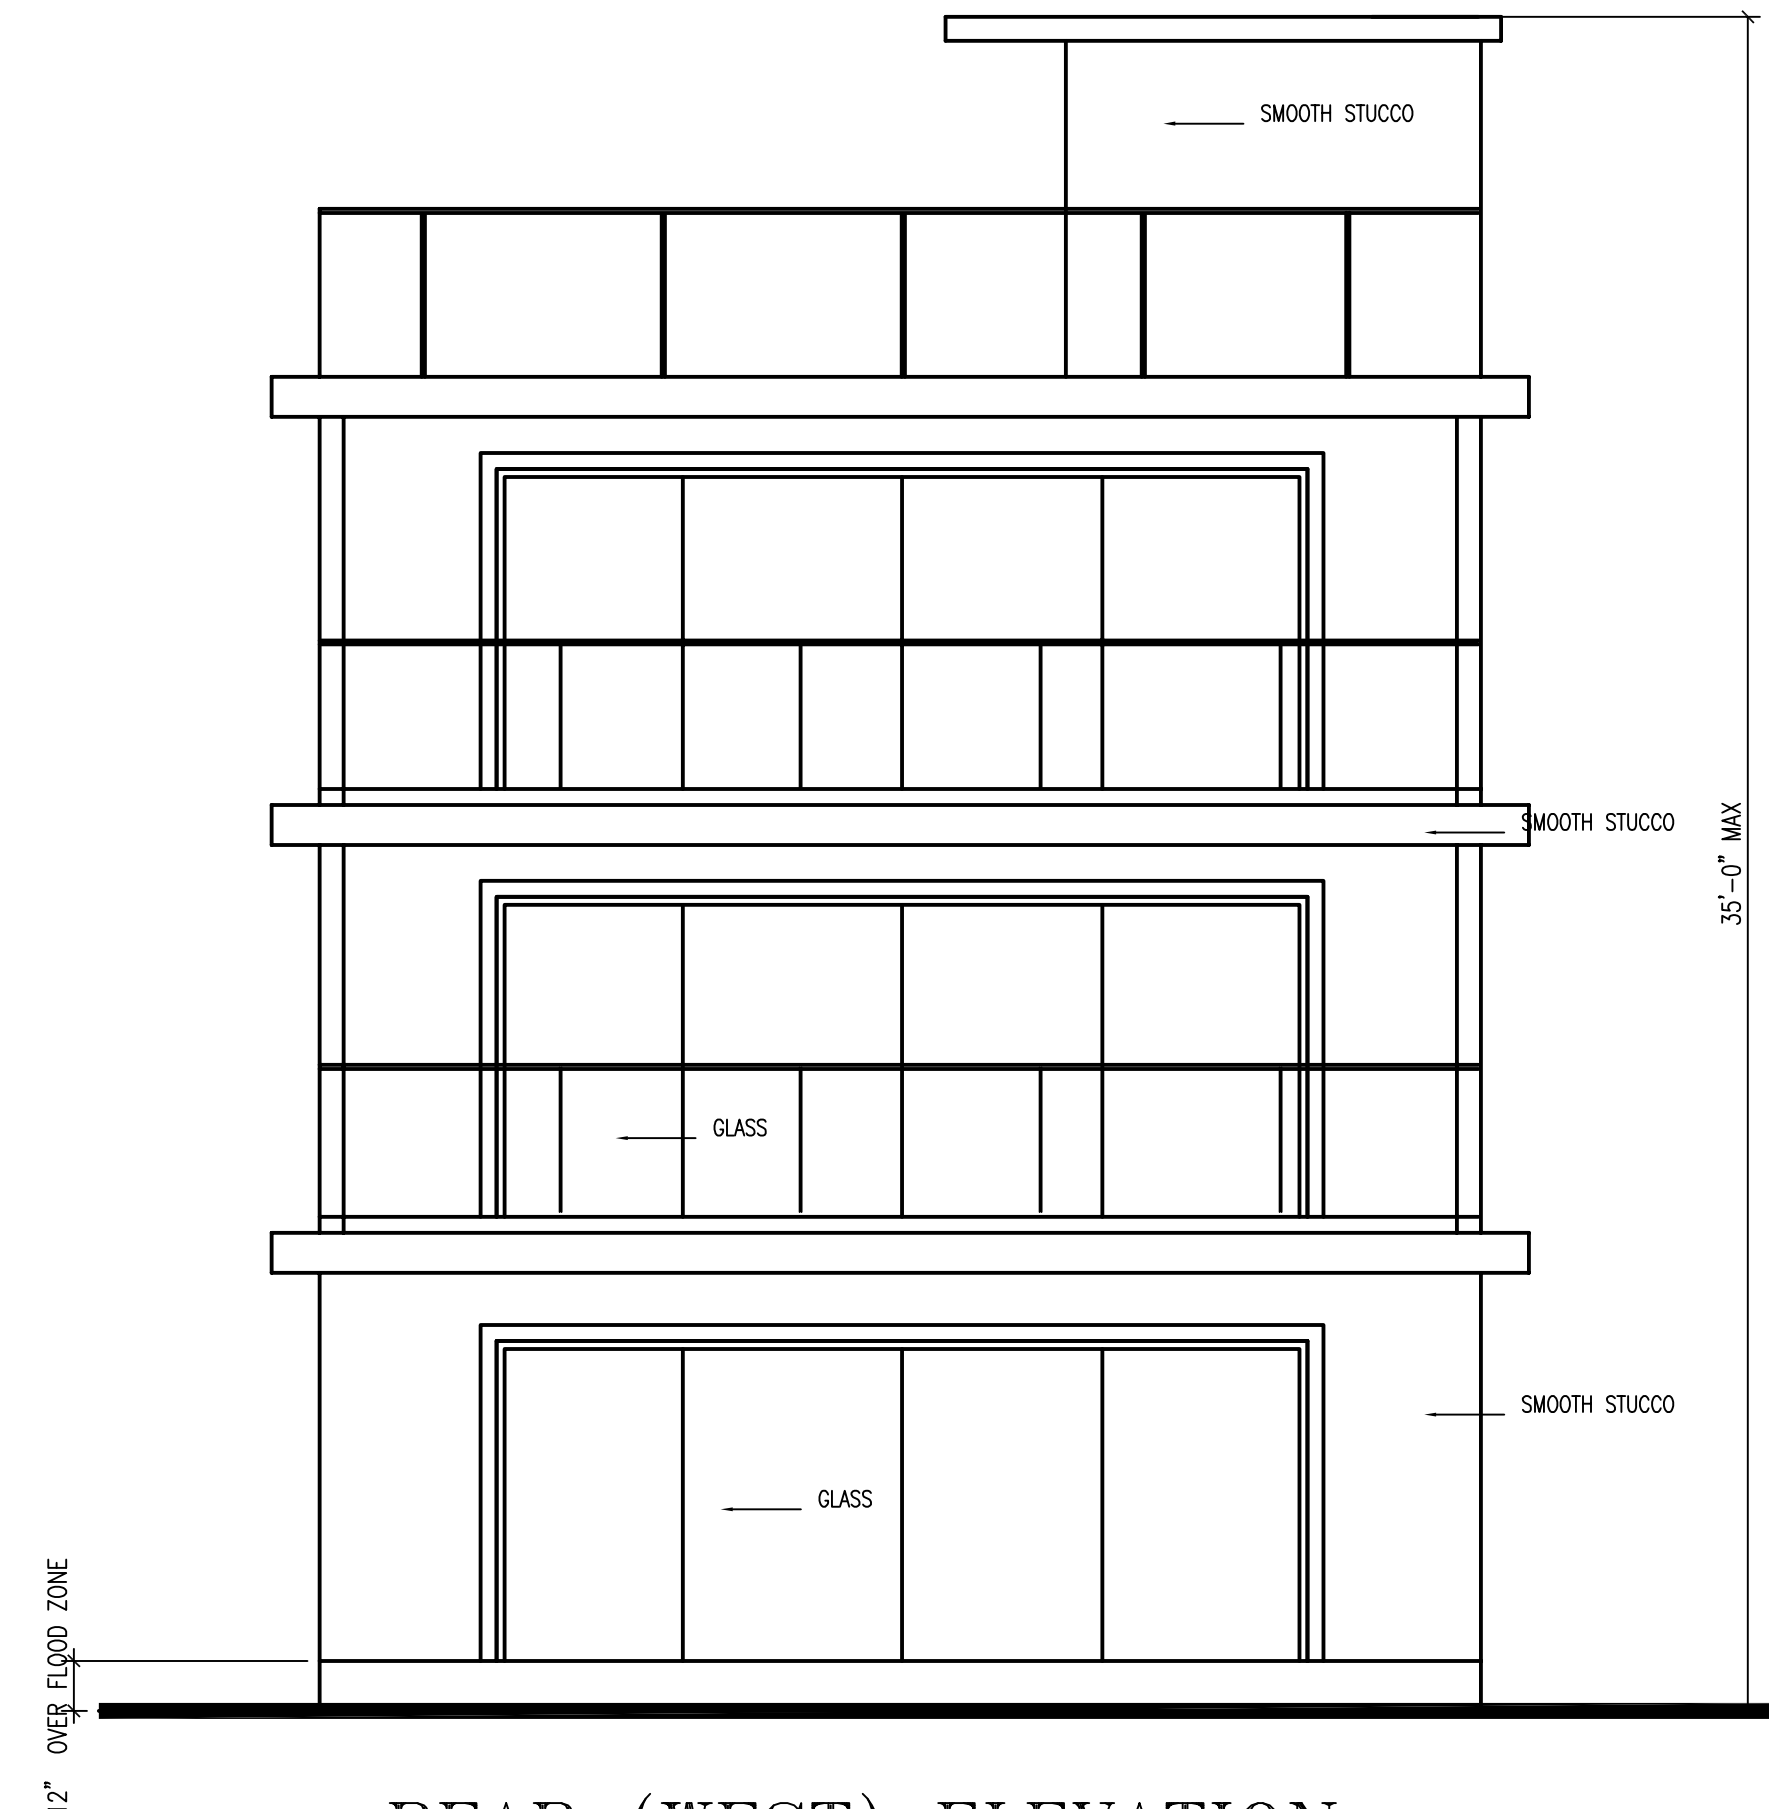


REAR (WEST) ELEVATION
1/4"=1'-0"

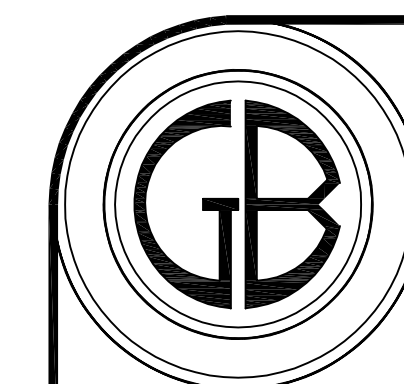




SITE PLAN AND ELEVATIONS
GB ARCHITECTS
ARCHITECTURE . PLANNING . ENGINEERING
400 N. MOUNTAIN AV. # 208

OWNER:
DR. Nader Armanious
16921 park av sunset beach

PROJECT# SCALE
1/4"=1'-0"

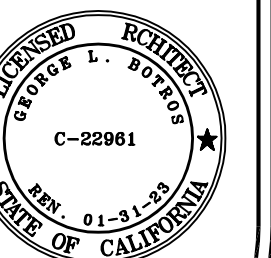

A-1

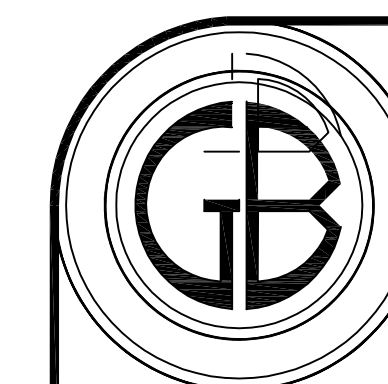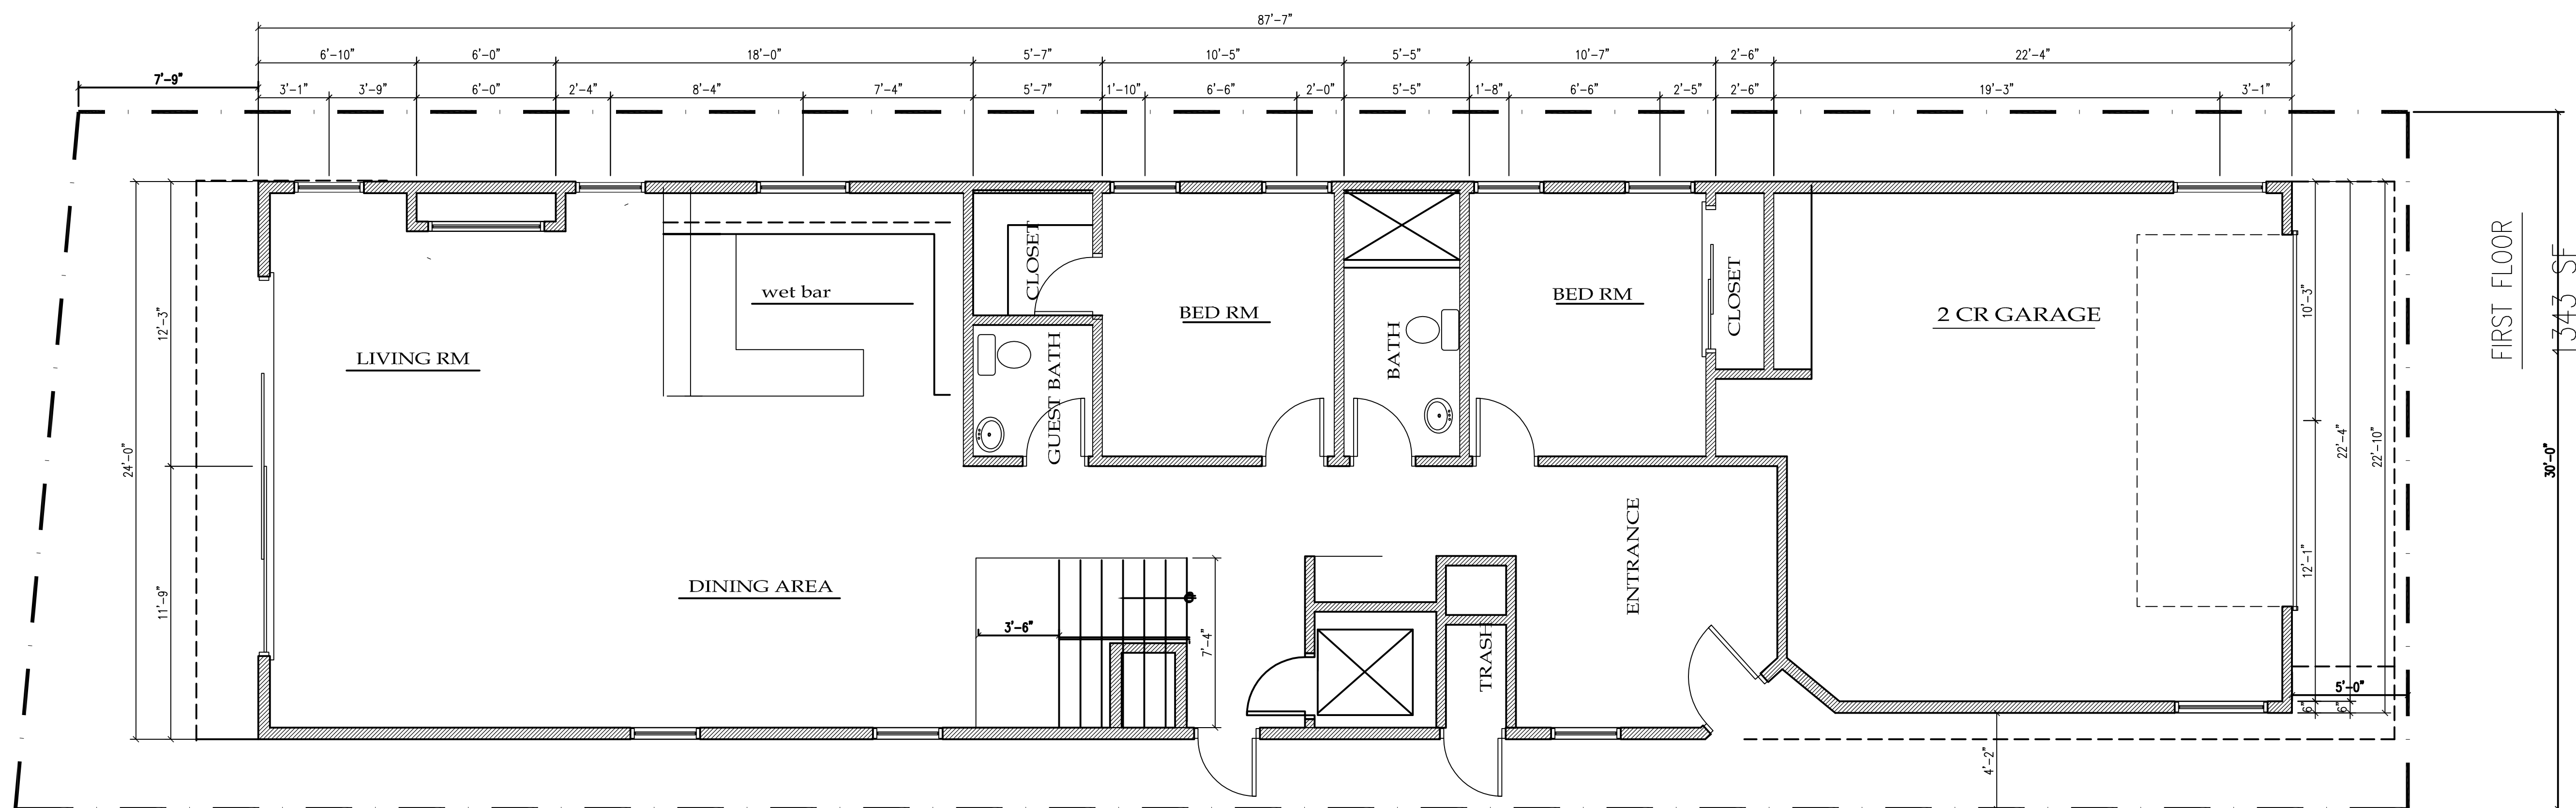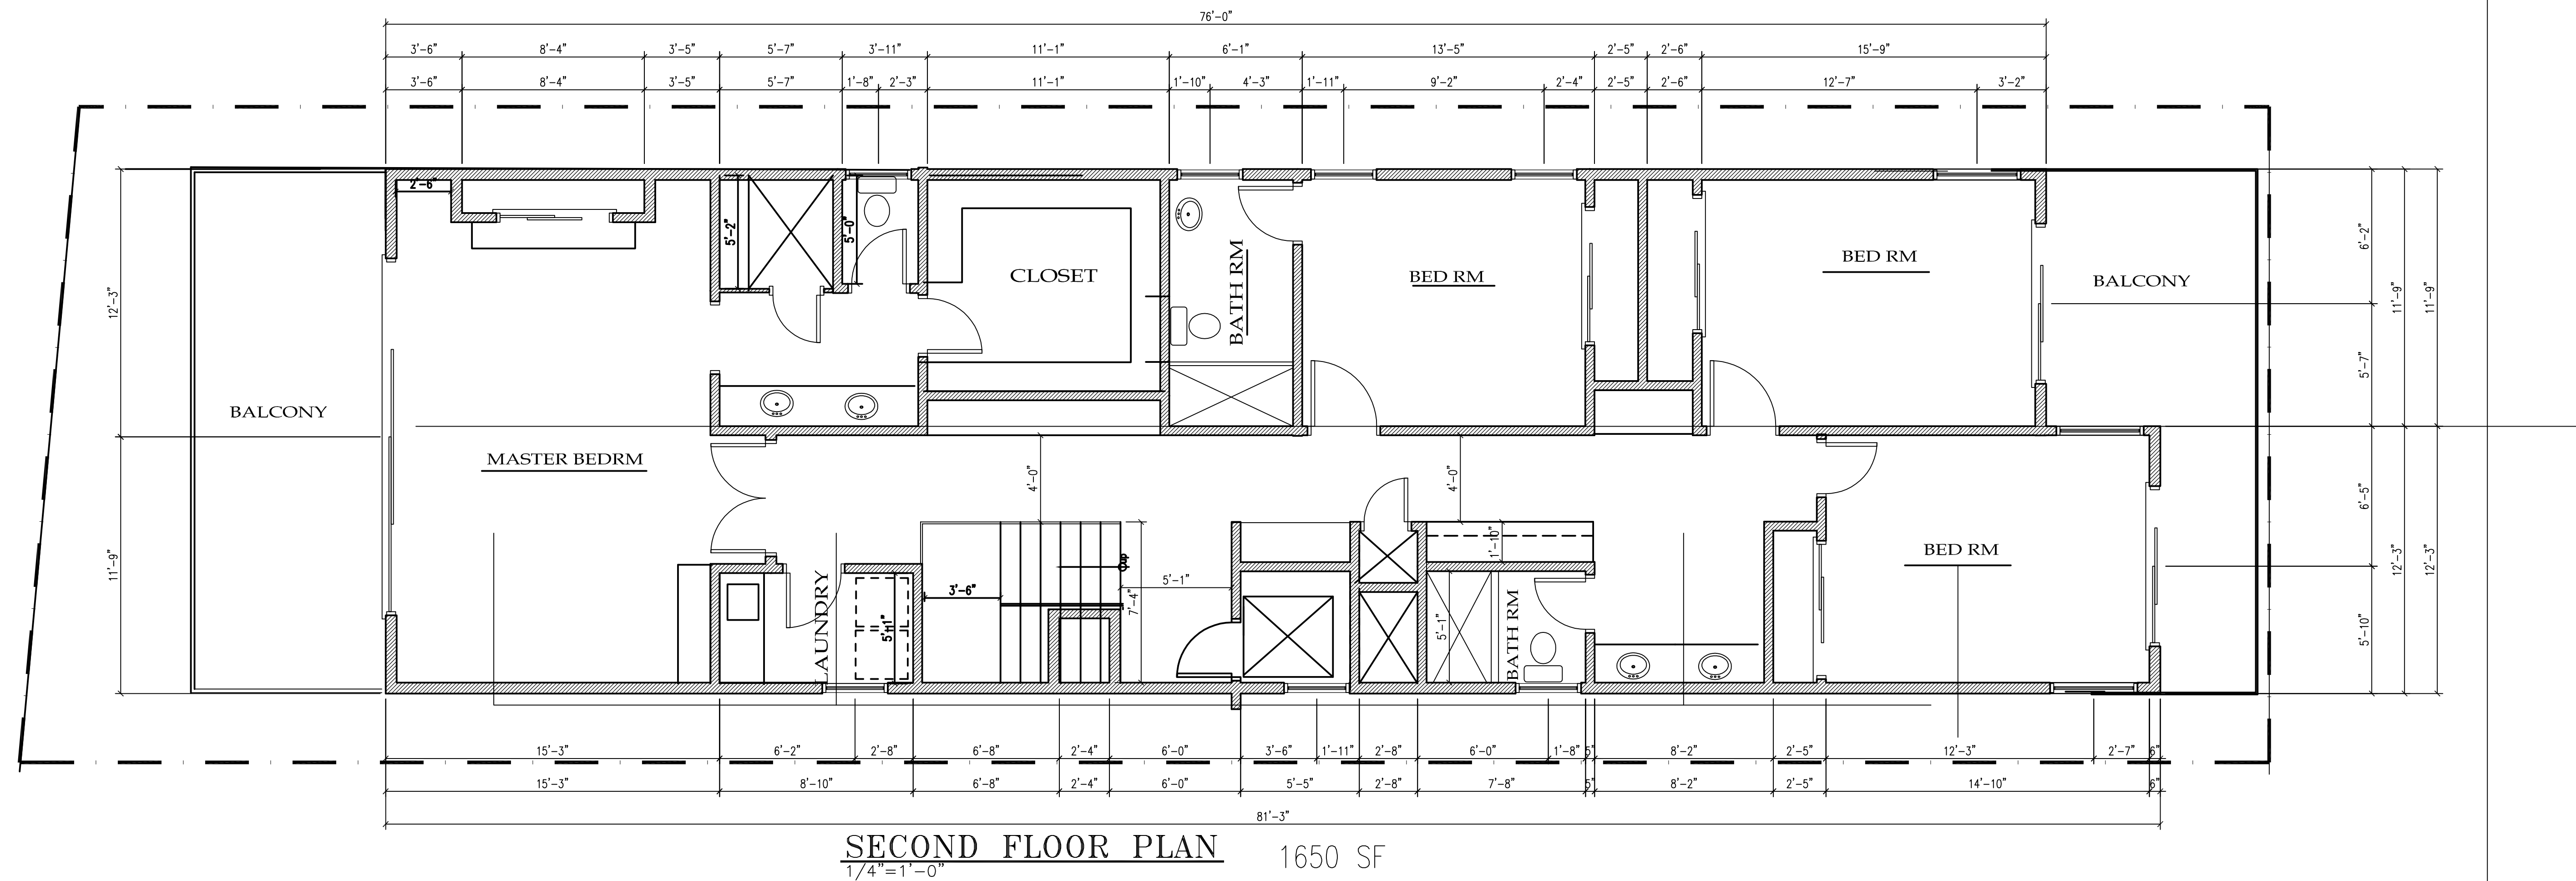


FIRST AND SECOND FLOOR PLAN

GB ARCHITECTS
 ARCHITECTURE • PLANNING • ENGINEERING
 400 N. MOUNTAIN AV. # 208


OWNER:
 DR. Nader Armanious
 16921 park av sunset beach

PROJECT#


SCALE
 1/4"=1'-0"

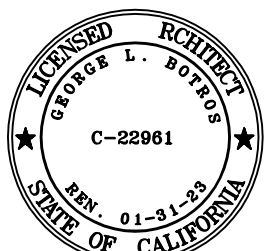


A-2

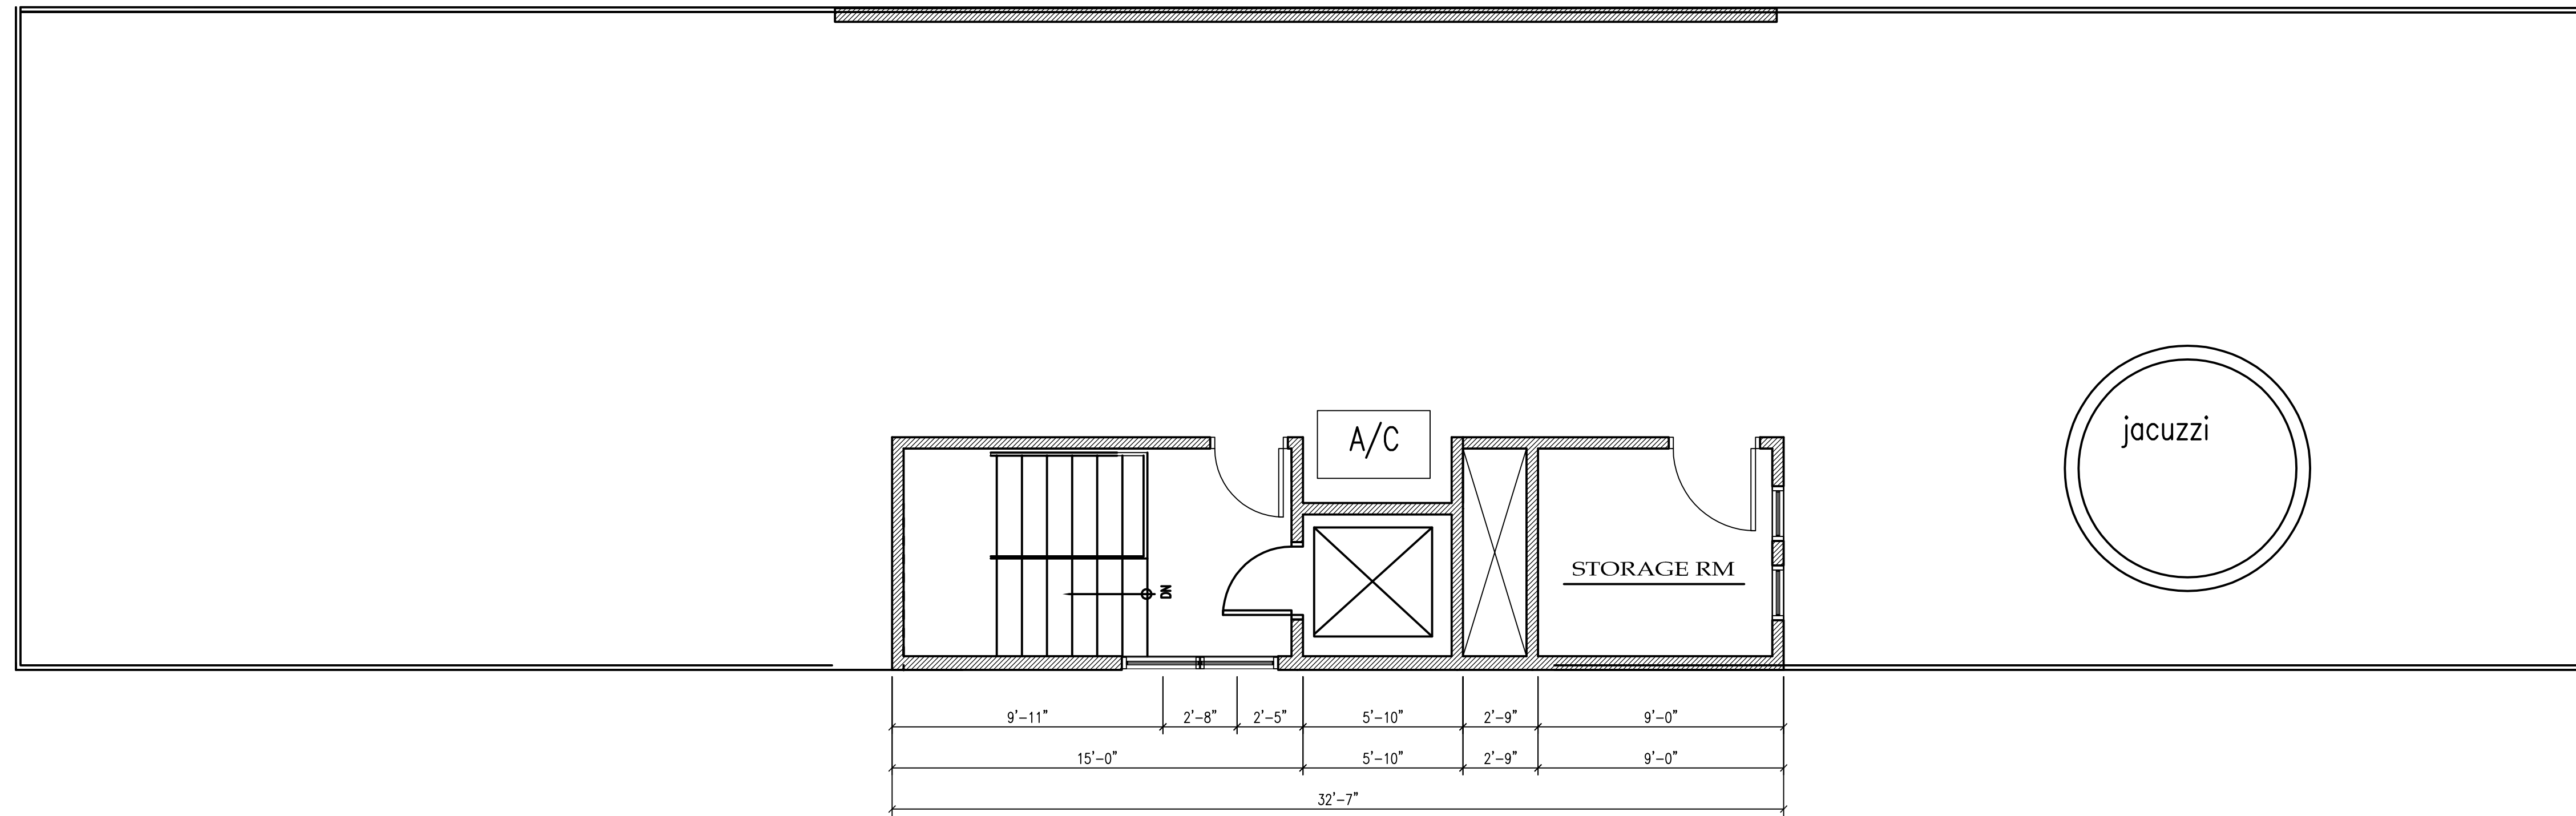

ROOF PLAN 88 SF
1/4"=1'-0"

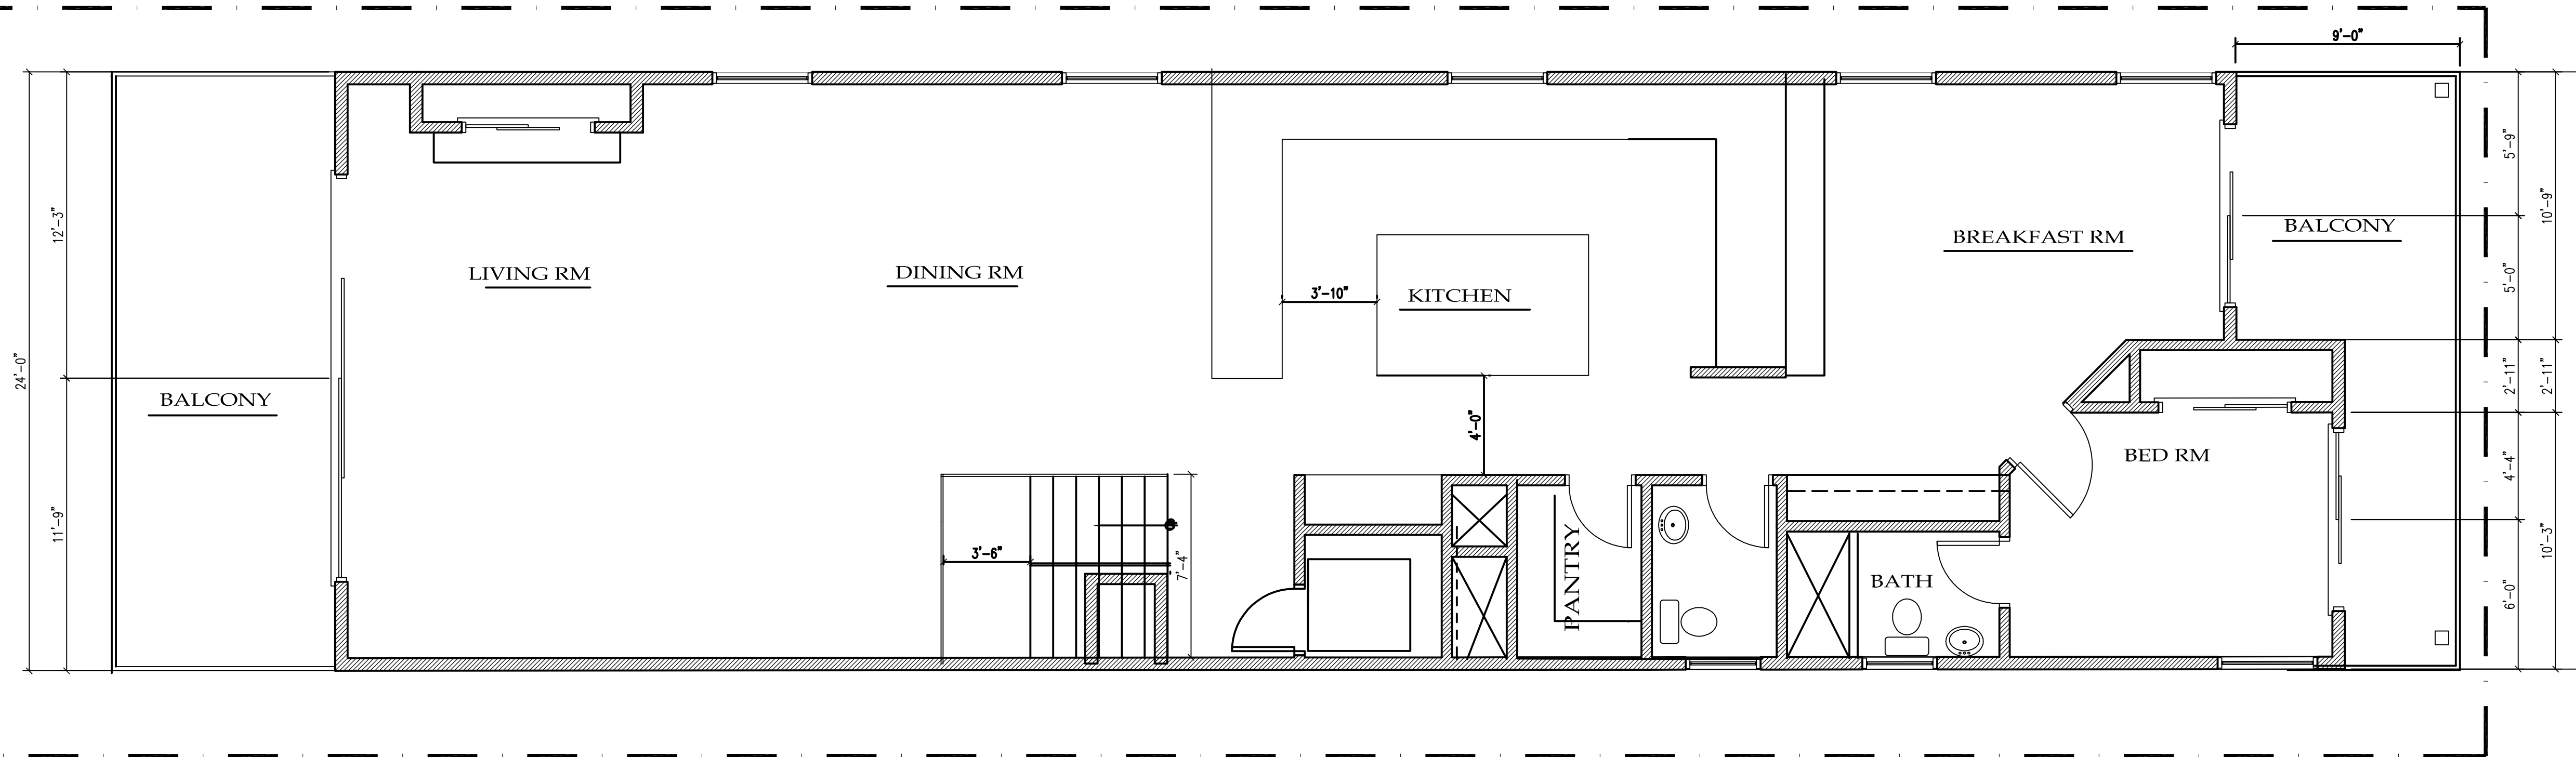


THIRD FLOOR PLAN 1804 SF
1/4"=1'-0"

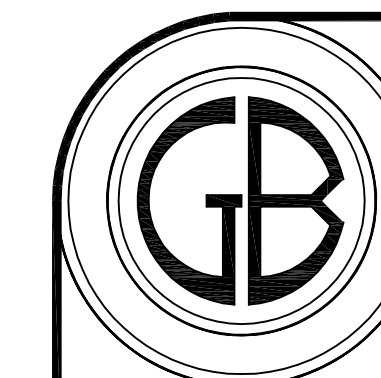


THIRD AND ROOF PLAN
GB ARCHITECTS
ARCHITECTURE . PLANNING . ENGINEERING
400 N. MOUNTAIN AV. # 208

OWNER:
DR. Nader Armonious
16921 park av sunset beach


PROJECT#
SCALE
1/4"=1'-0"

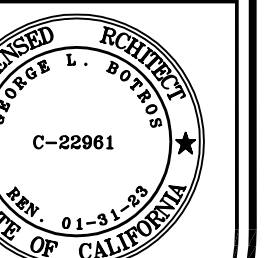


A-3

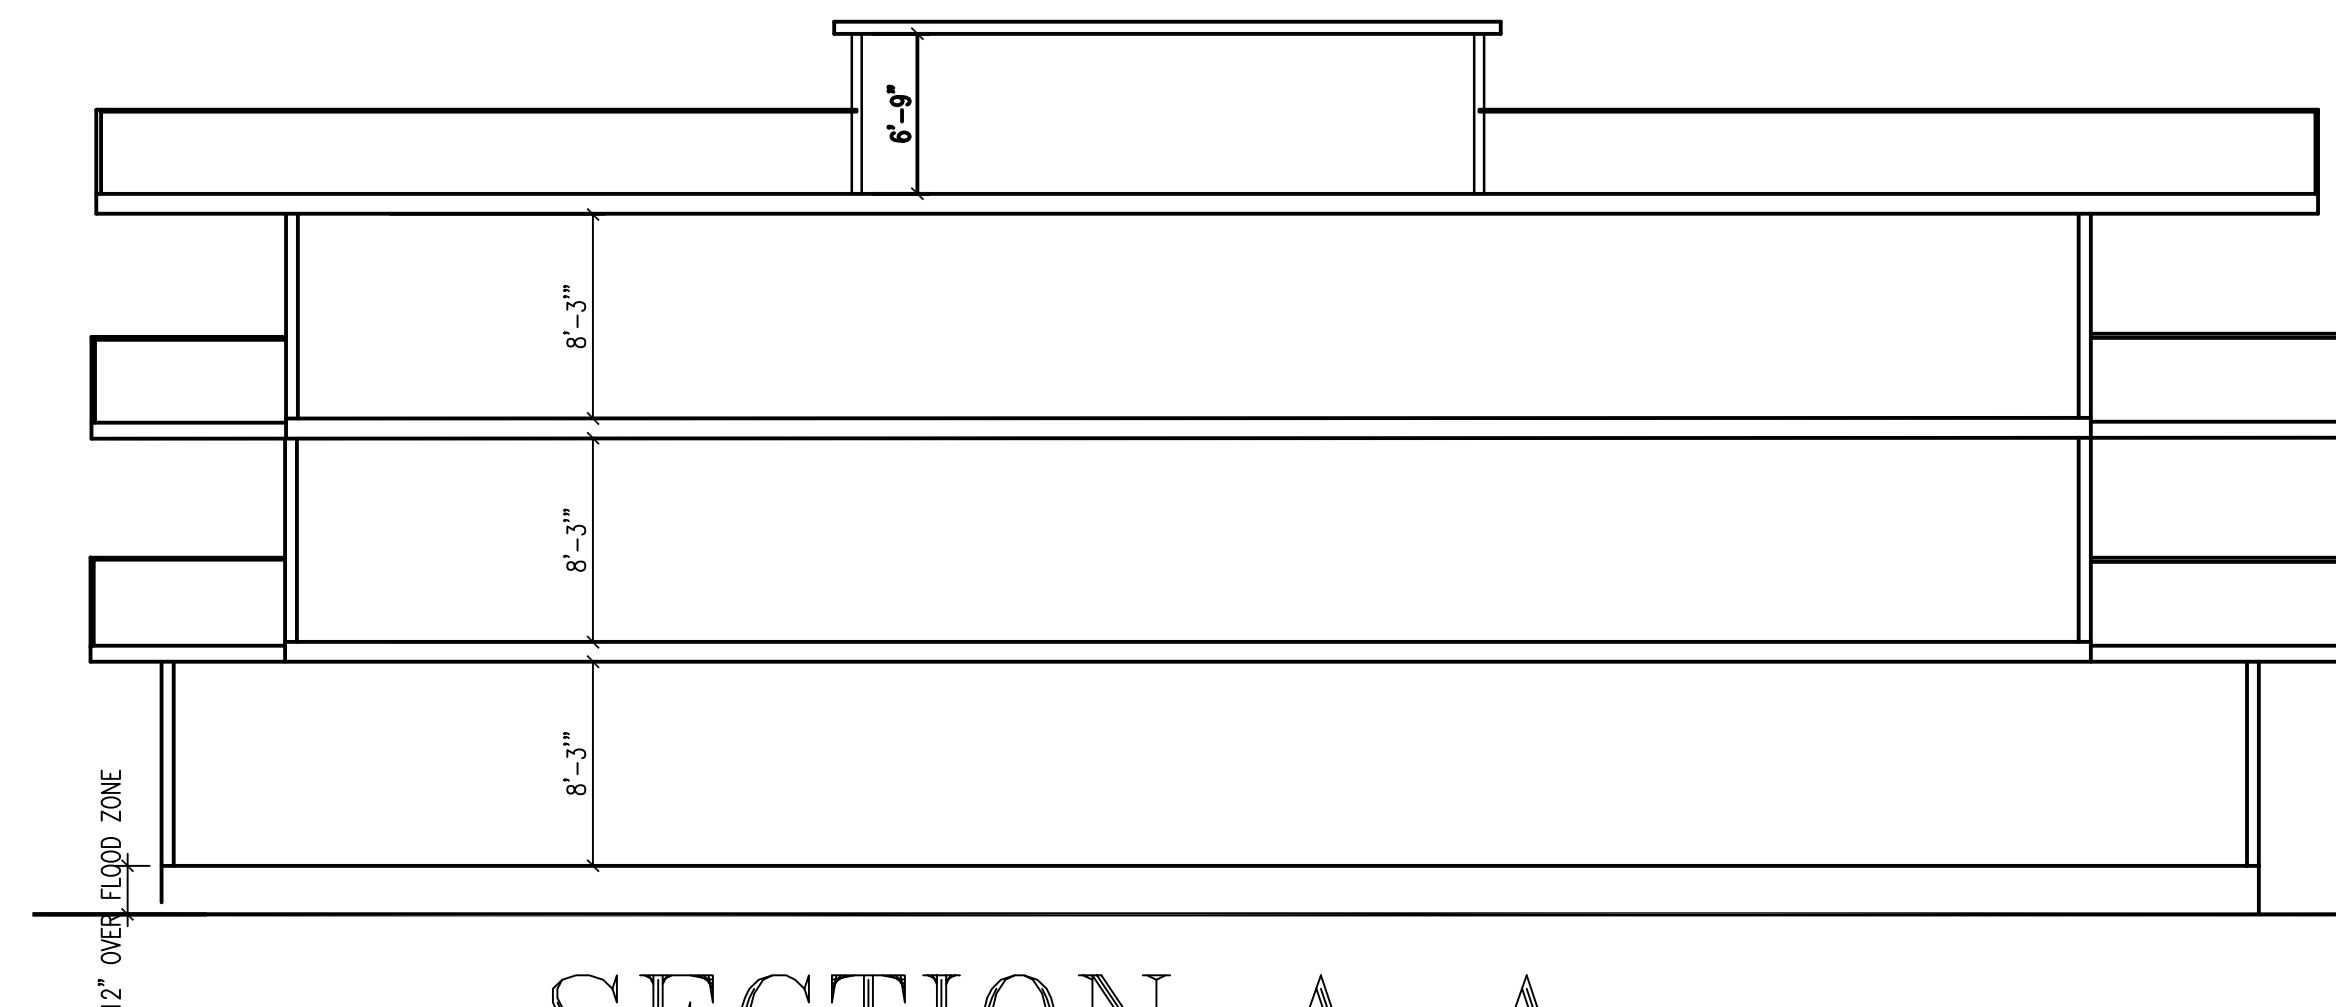


SECTION A-A
 $1/8''=1'-0''$

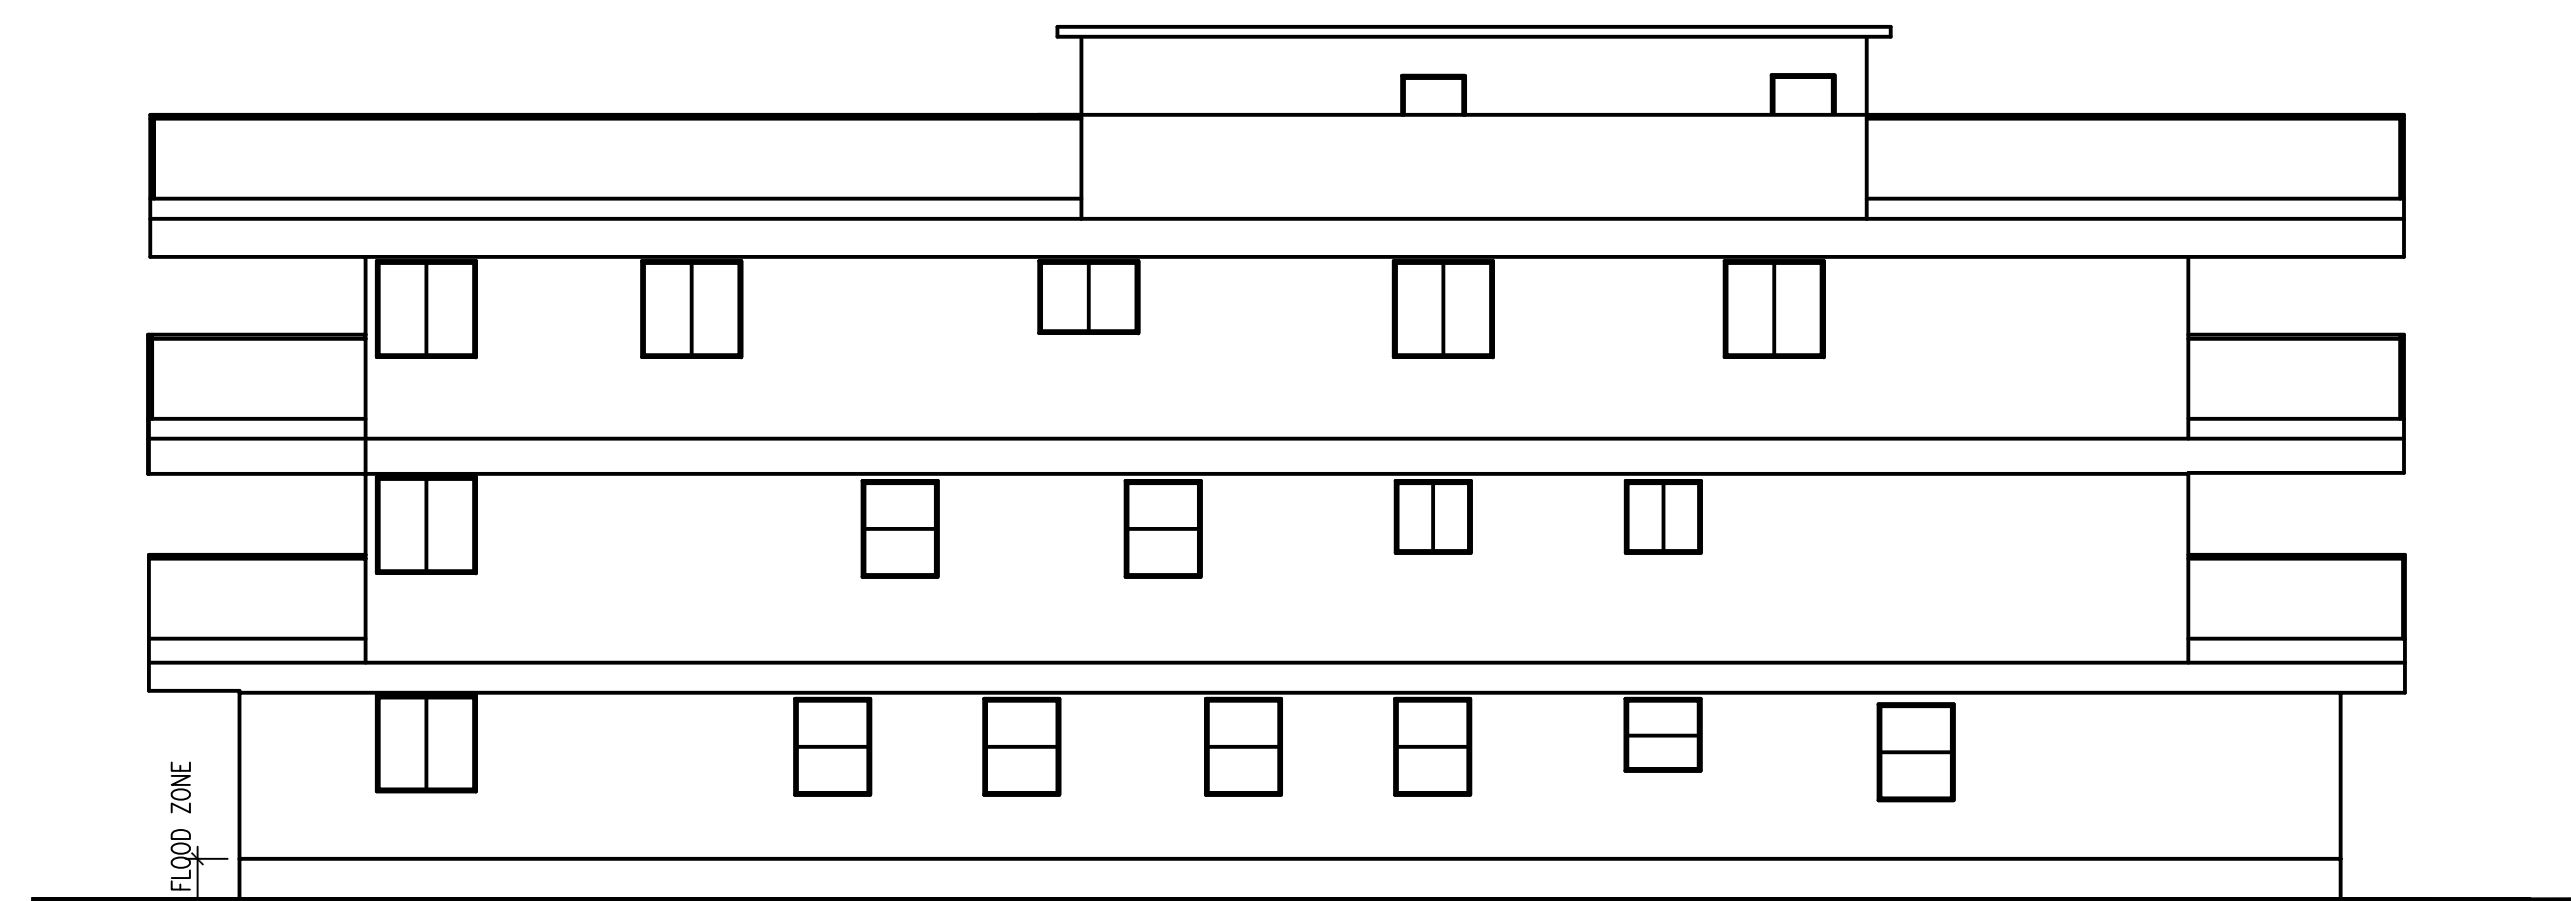

SIDE (NORTH) ELEVATION
 $1/8''=1'-0''$

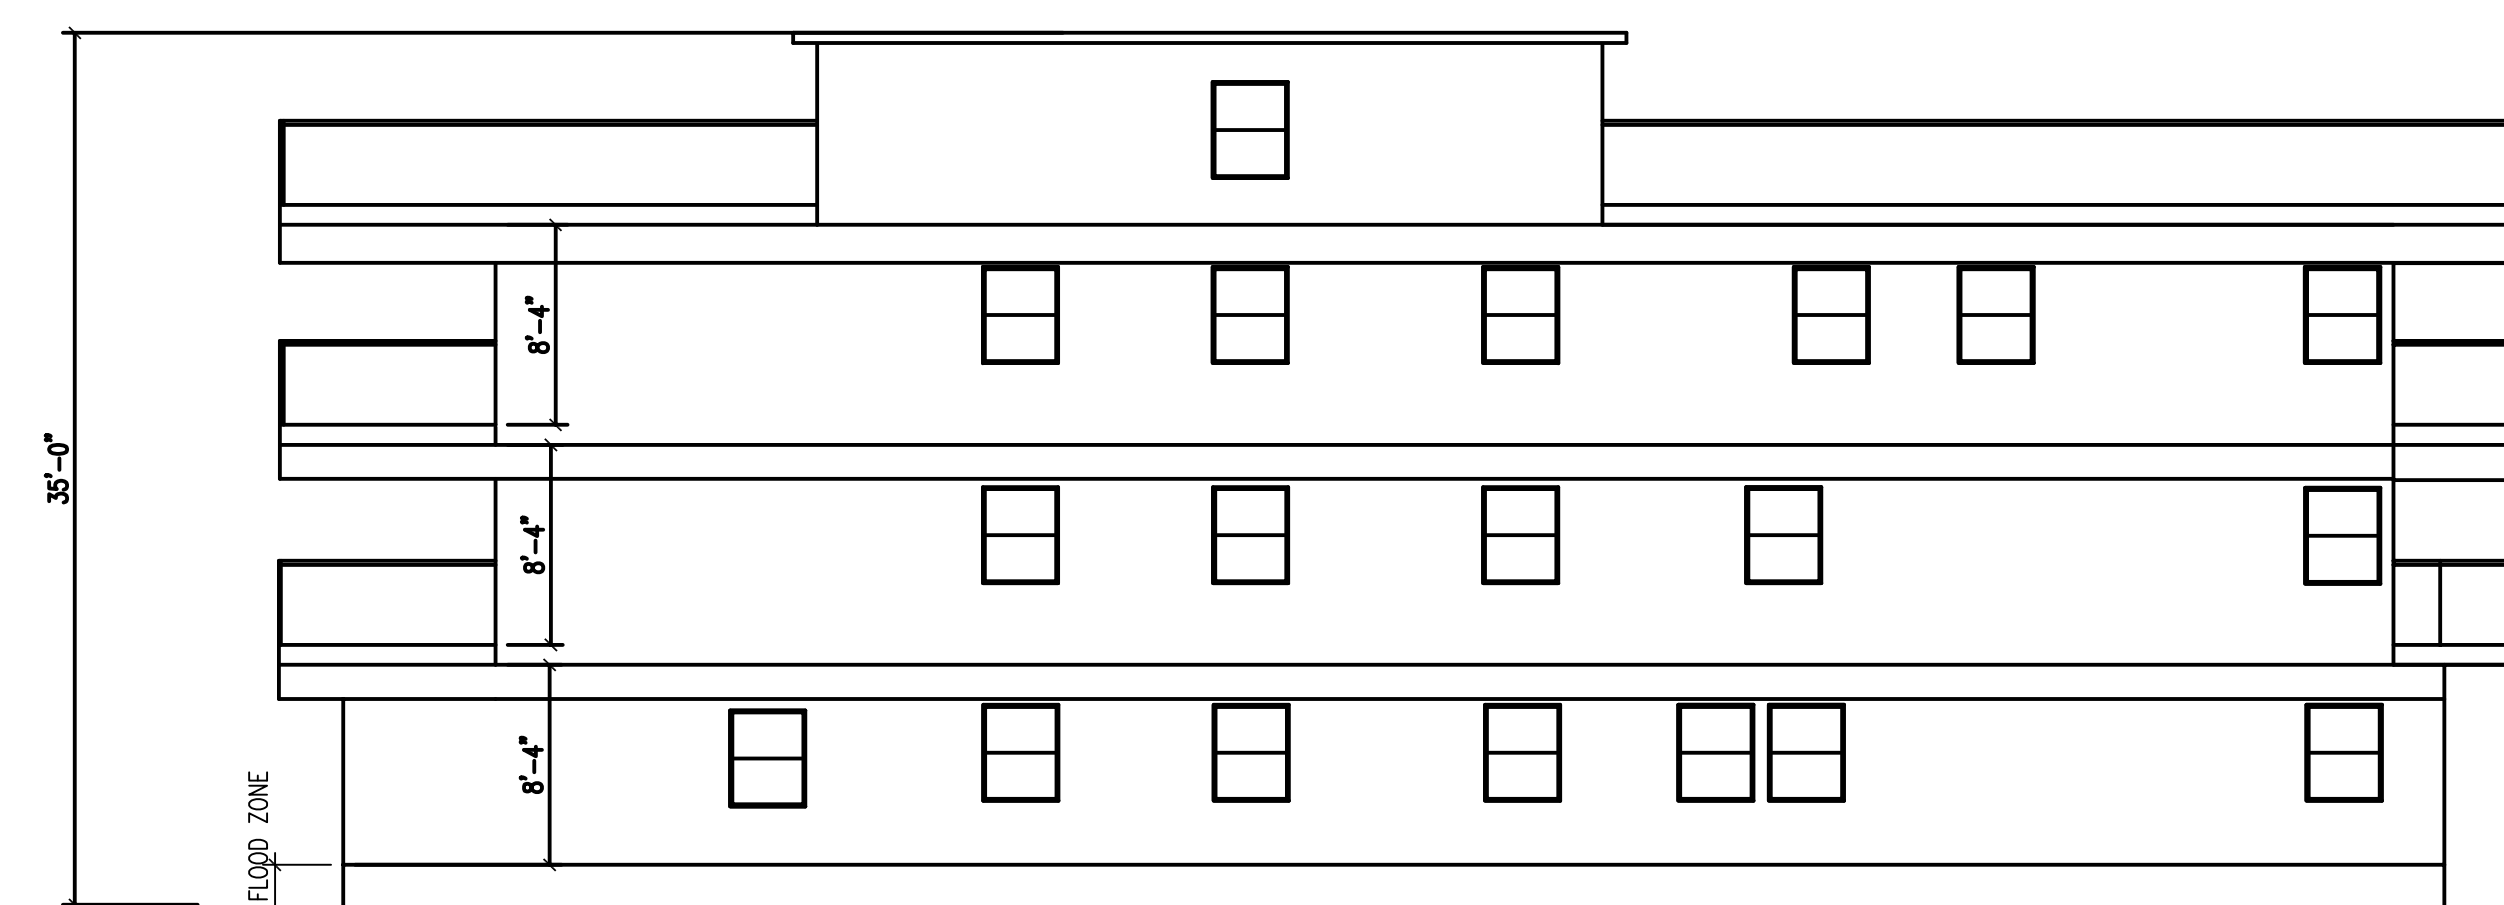

SIDE (SOUTH) ELEVATION
 $1/8''=1'-0''$

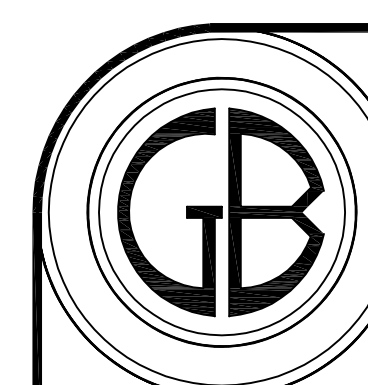


ELEVATIONS
GB ARCHITECTS
ARCHITECTURE . PLANNING . ENGINEERING
400 N. MOUNTAIN AV. # 208

OWNER:

DR. Nader Armonious
18921 park av sunset beach

PROJECT#

SCALE
 $1/4''=1'-0''$

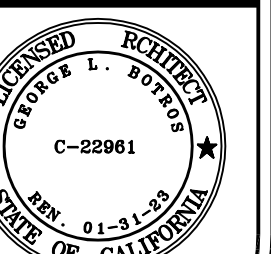

A-4