

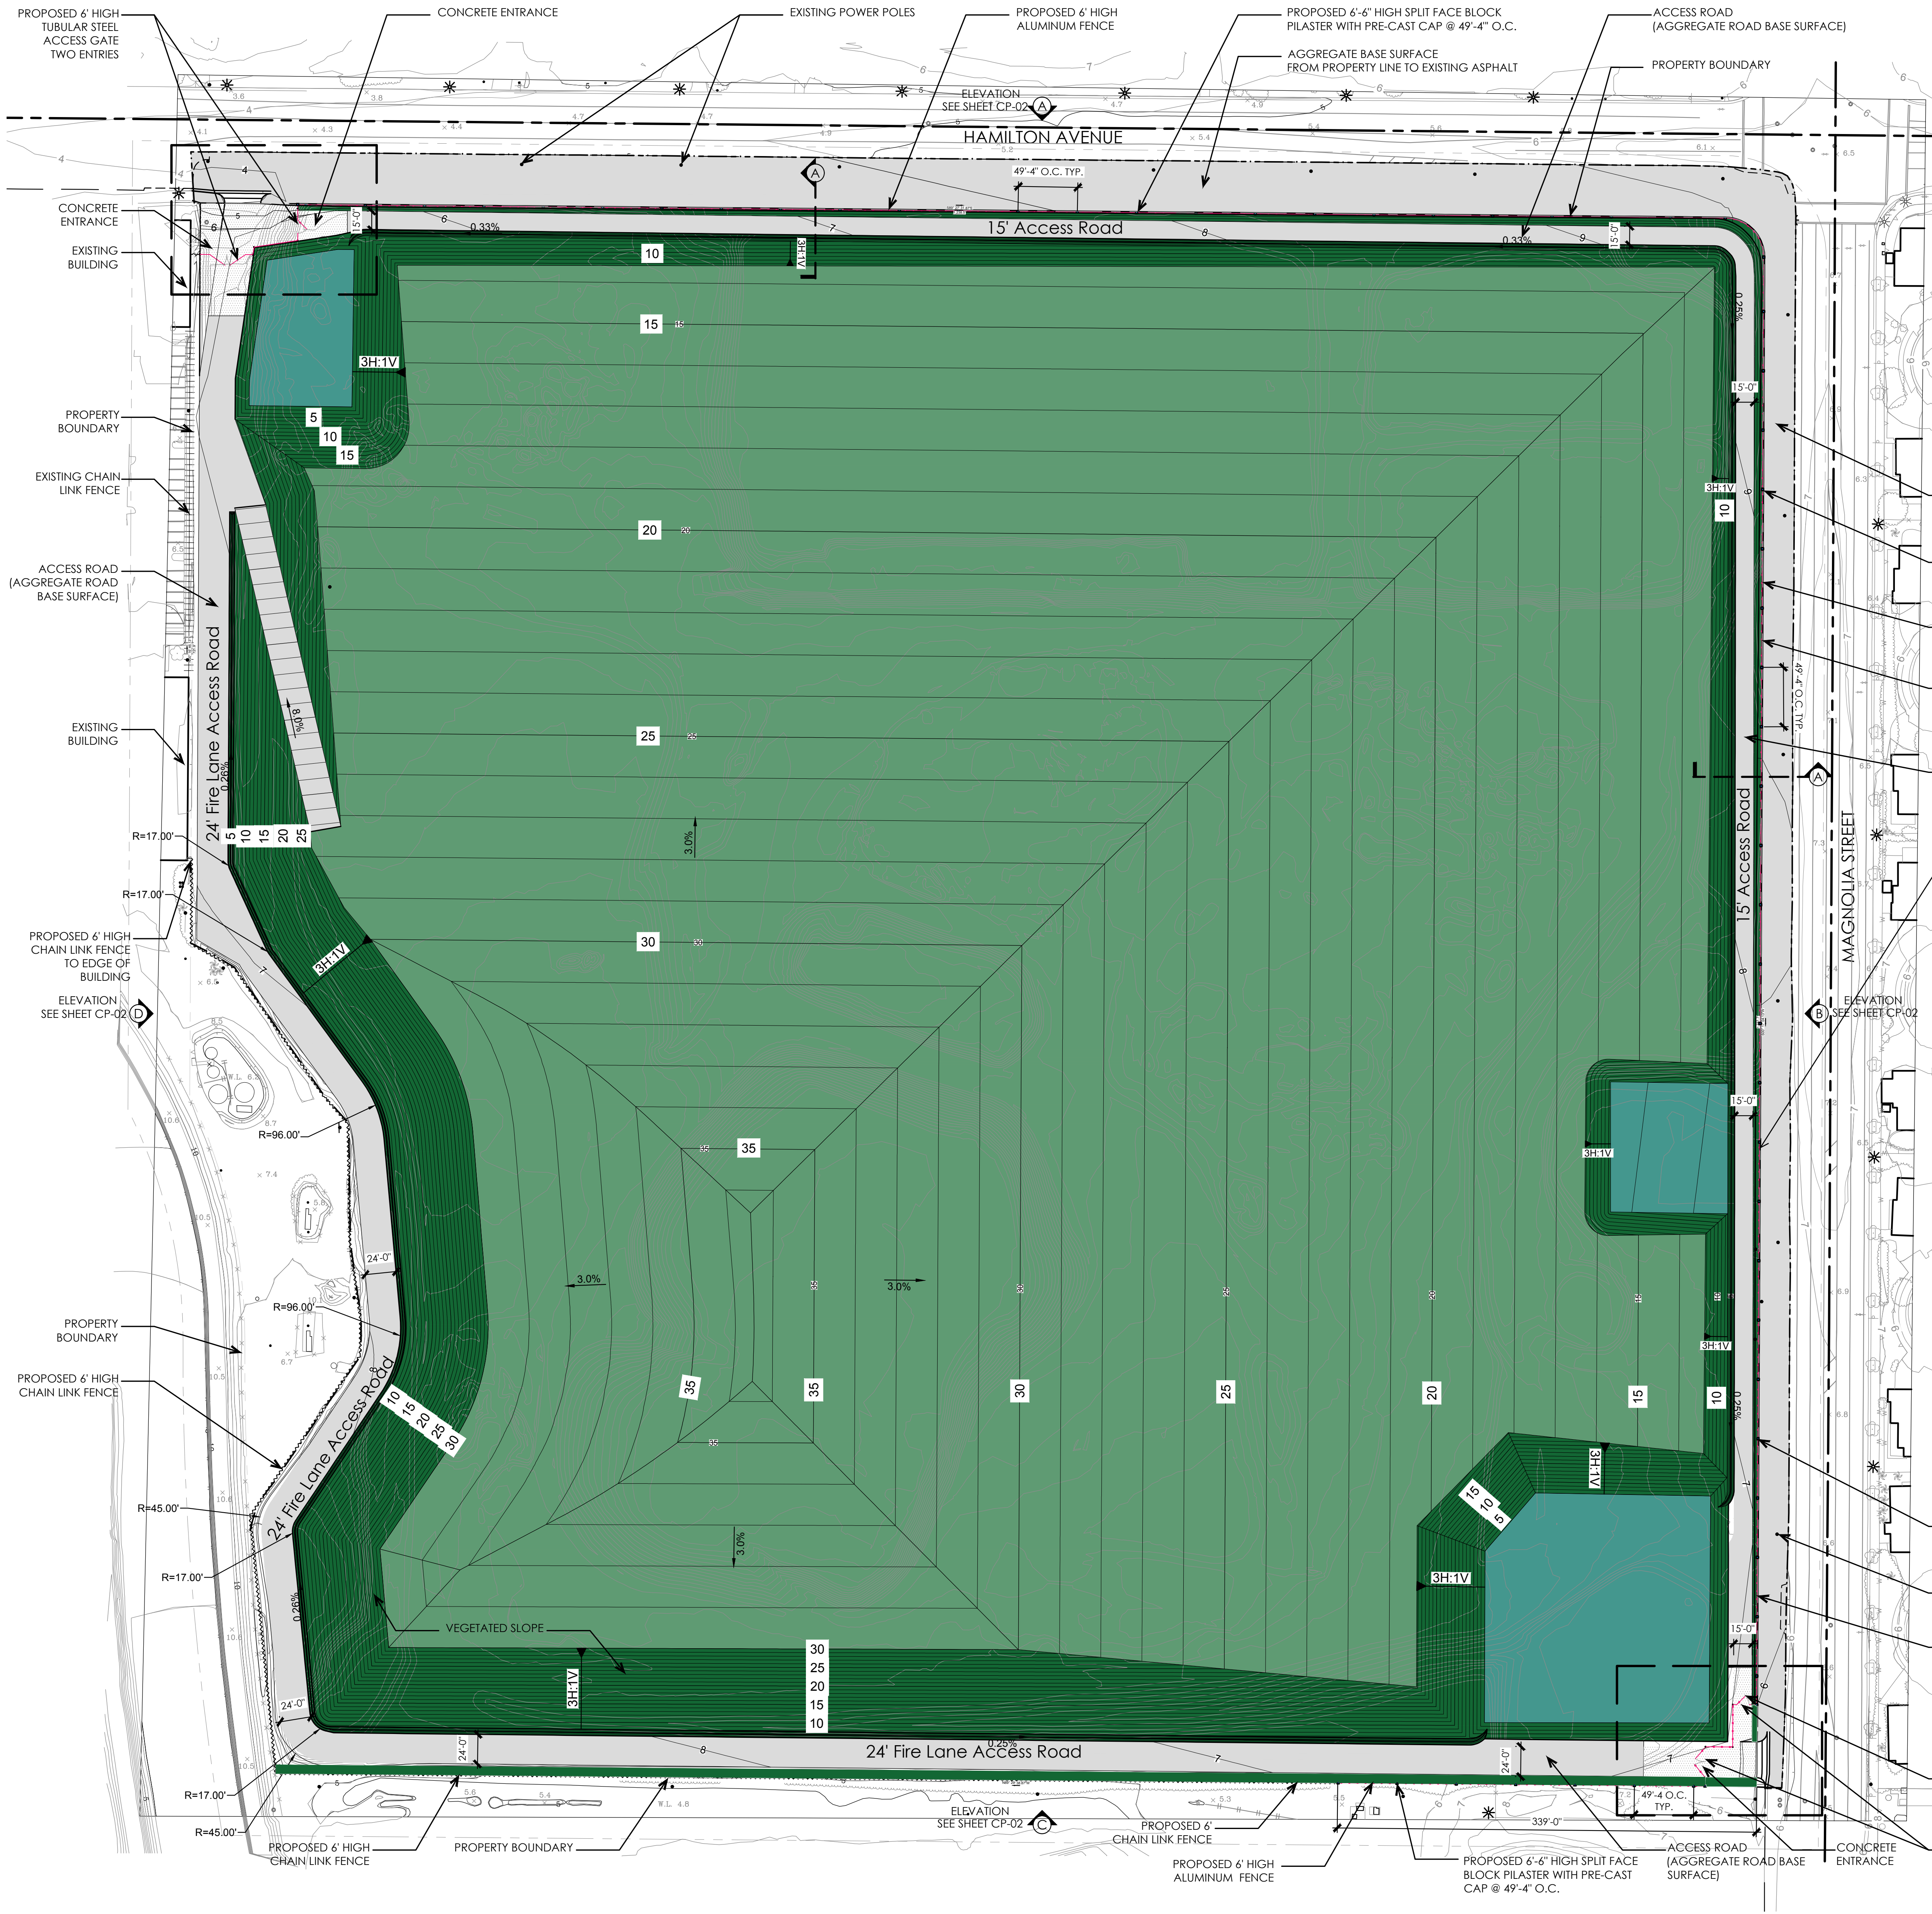
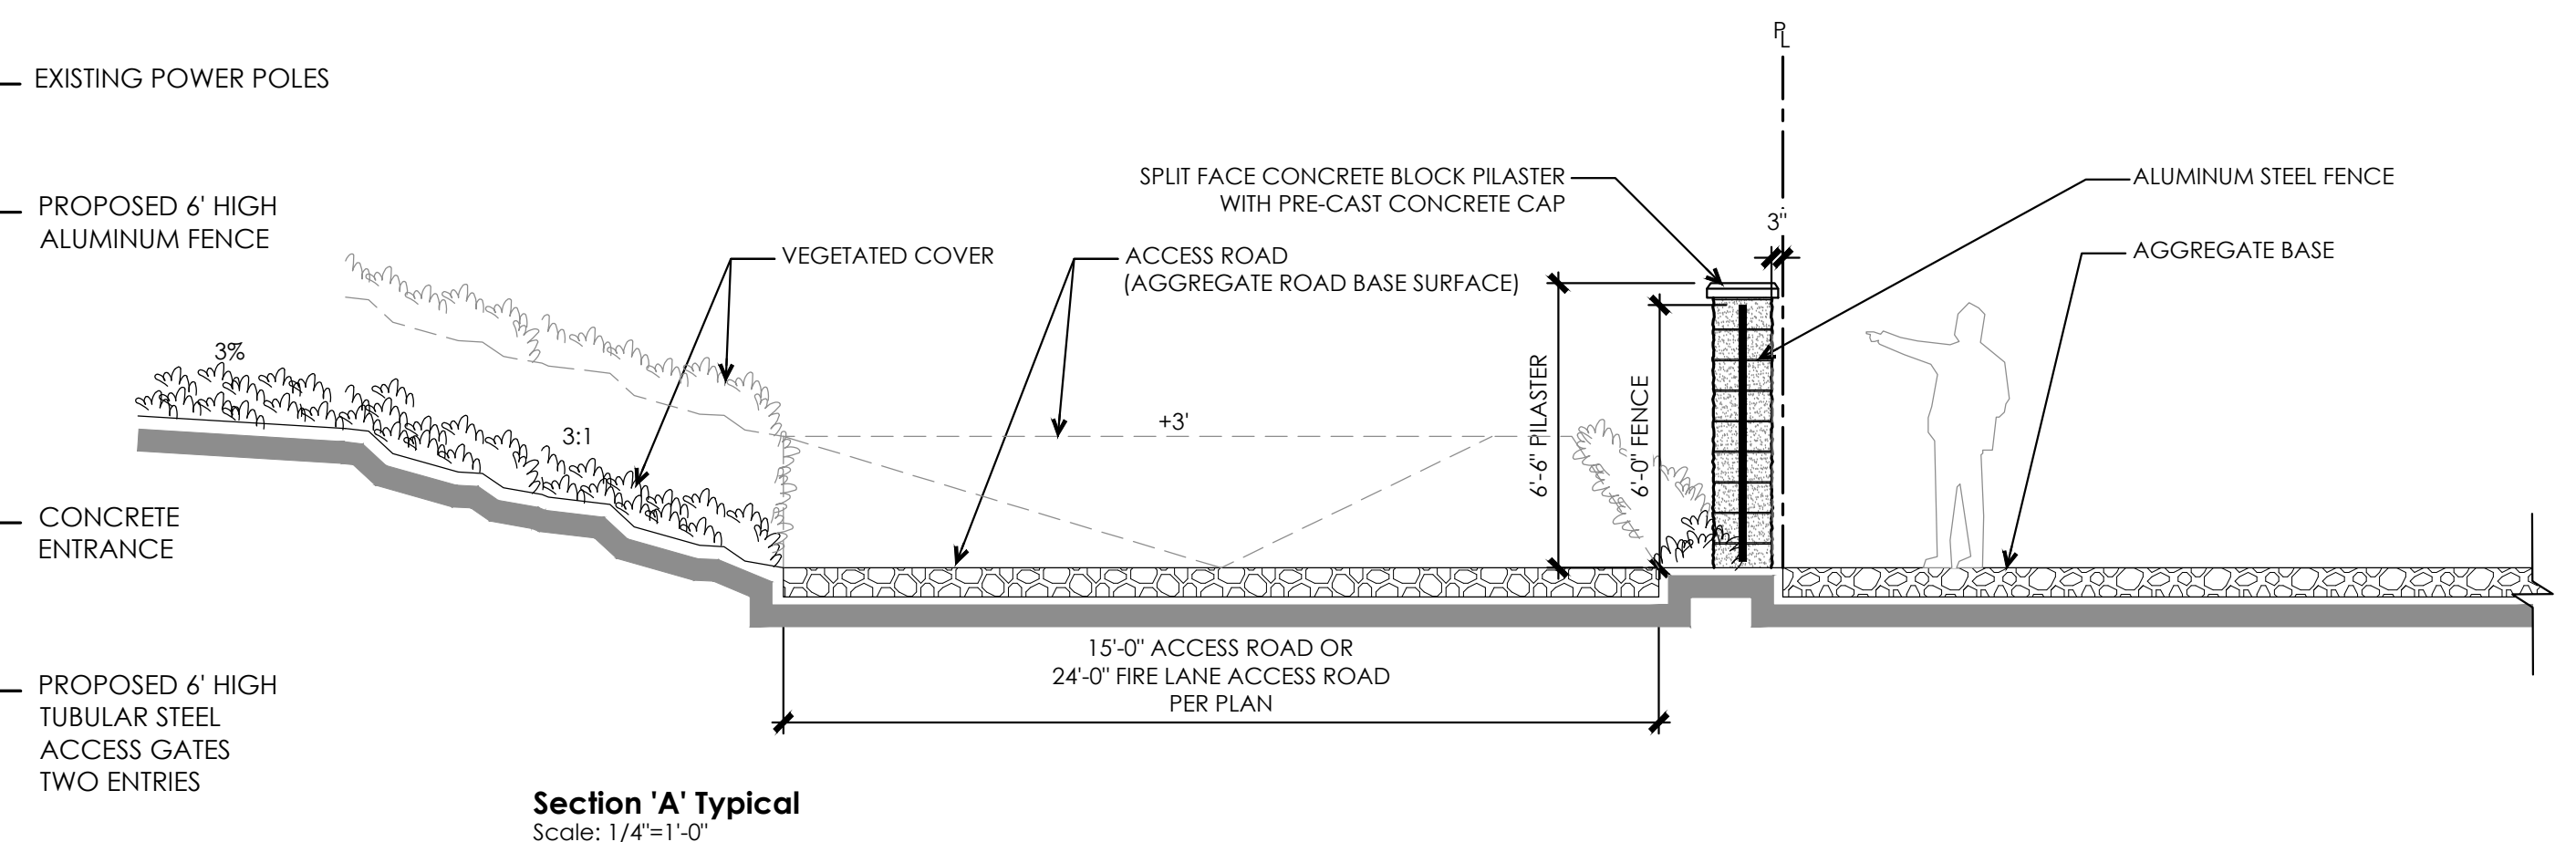


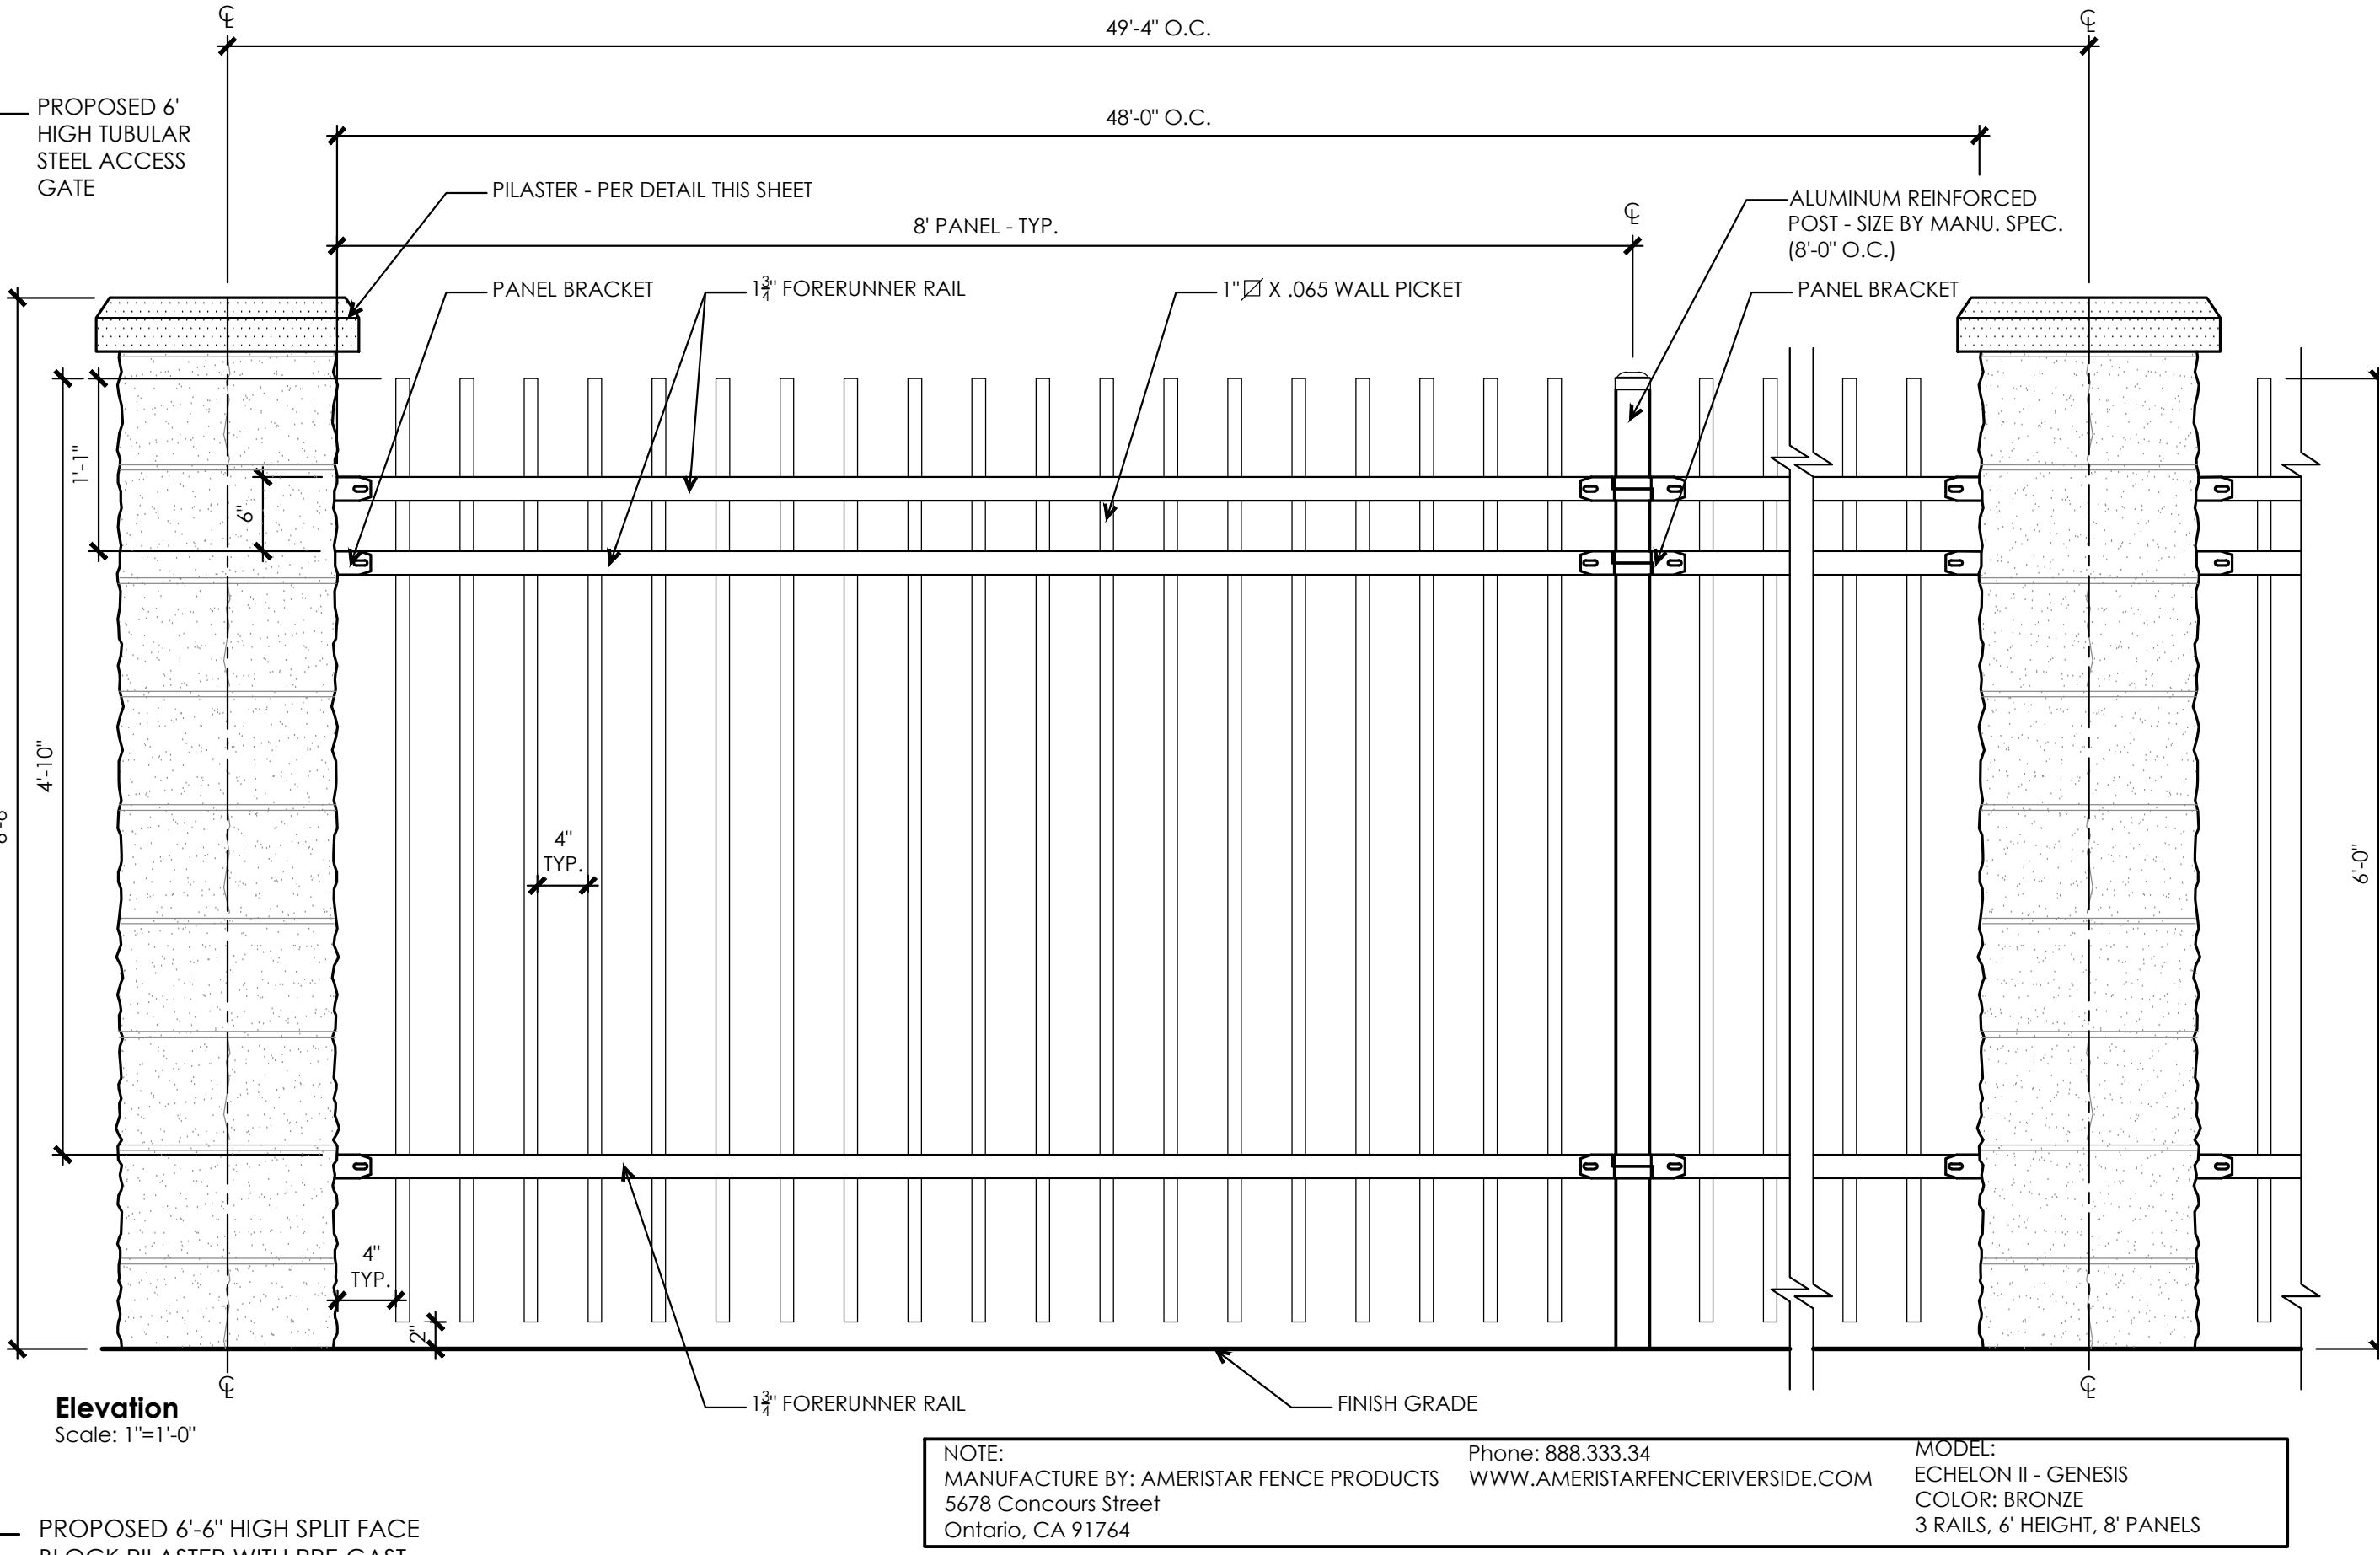

PRELIMINARY PLANT PALETTE

SYMBOL:	ITEM & DESCRIPTION:
	Deer Weed (Acmispon glaber)
	California Poppy (Eschscholzia californica)
	Coast Goldenbush (Isocoma menziesii)
	Small fescue (Festuca microstachys)
	Sky lupine (Lupinus nanus)
	Coast Range Melic Grass (Melica imperfecta)
	Common Phacelia (Phacelia distans)
	Beach Evening-Primrose (Camissoniopsis cheiranthifolia)
	Basin Seed mix
	Aggregate Base
	Concrete Surfacing

SYMBOL:	ITEM & DESCRIPTION:
	PROPOSED 6' HIGH ALUMINUM FENCE
	PROPOSED 6' HIGH CHAIN LINK FENCE
	PROPOSED 6'-0" HIGH TUBULAR STEEL GATE
	PROPOSED 6'-6" HIGH SPLIT FACE BLOCK PILASTER WITH PRE-CAST CONCRETE CAP @ 49'-4" O.C. - ANGELUS BLOCK SPLIT FACE - SANDSTONE COLOR AND 'BEVELED' PILASTER CAP - HARVEST PRECISION COLOR
	EXISTING FENCE - PROTECT IN PLACE

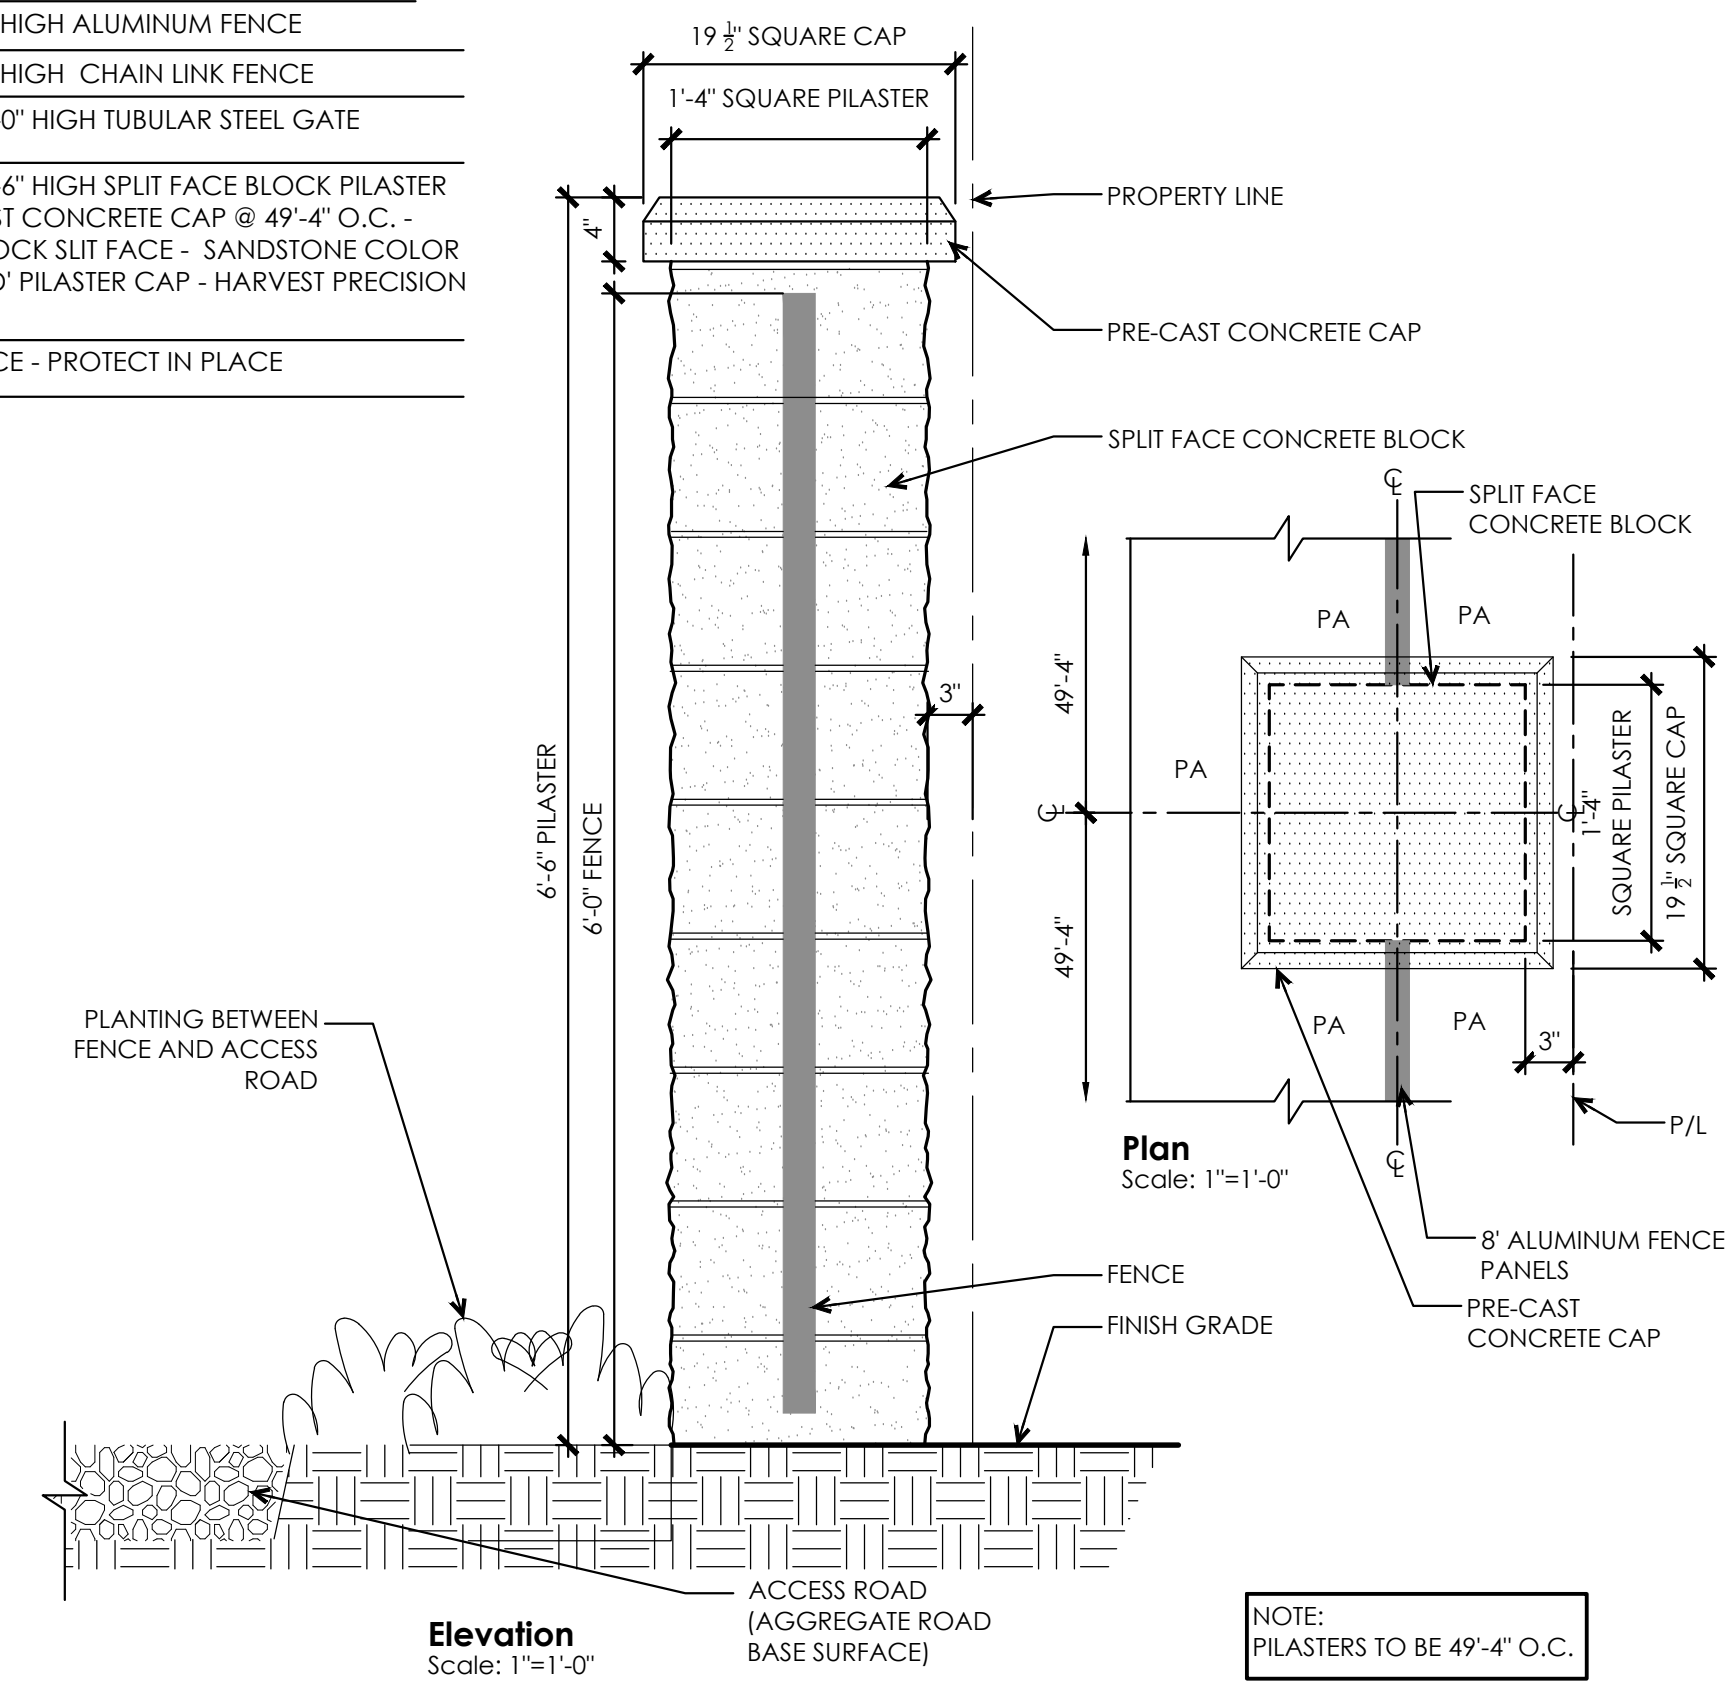

Proposed Site Plan

Ascon Landfill Site

21641 Magnolia Street . Huntington Beach . California

Concept Phase


CP-01





Elevation A - Hamilton Street Elevation

Scale: 1:30

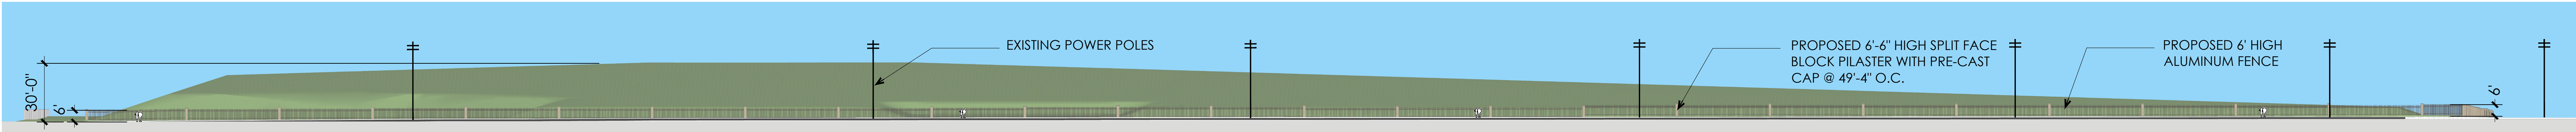


Elevation B - Magnolia Avenue Elevation

Scale: 1:30



Elevation C - South Elevation


Scale: 1:30

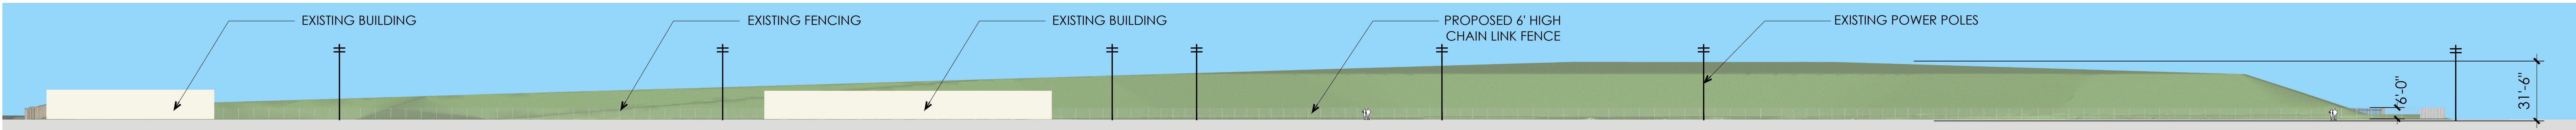

Elevation D - West Elevation

Scale: 1:30

NOTE:
Elevation heights are referenced from finished ground surface after completion of the Final Remedy

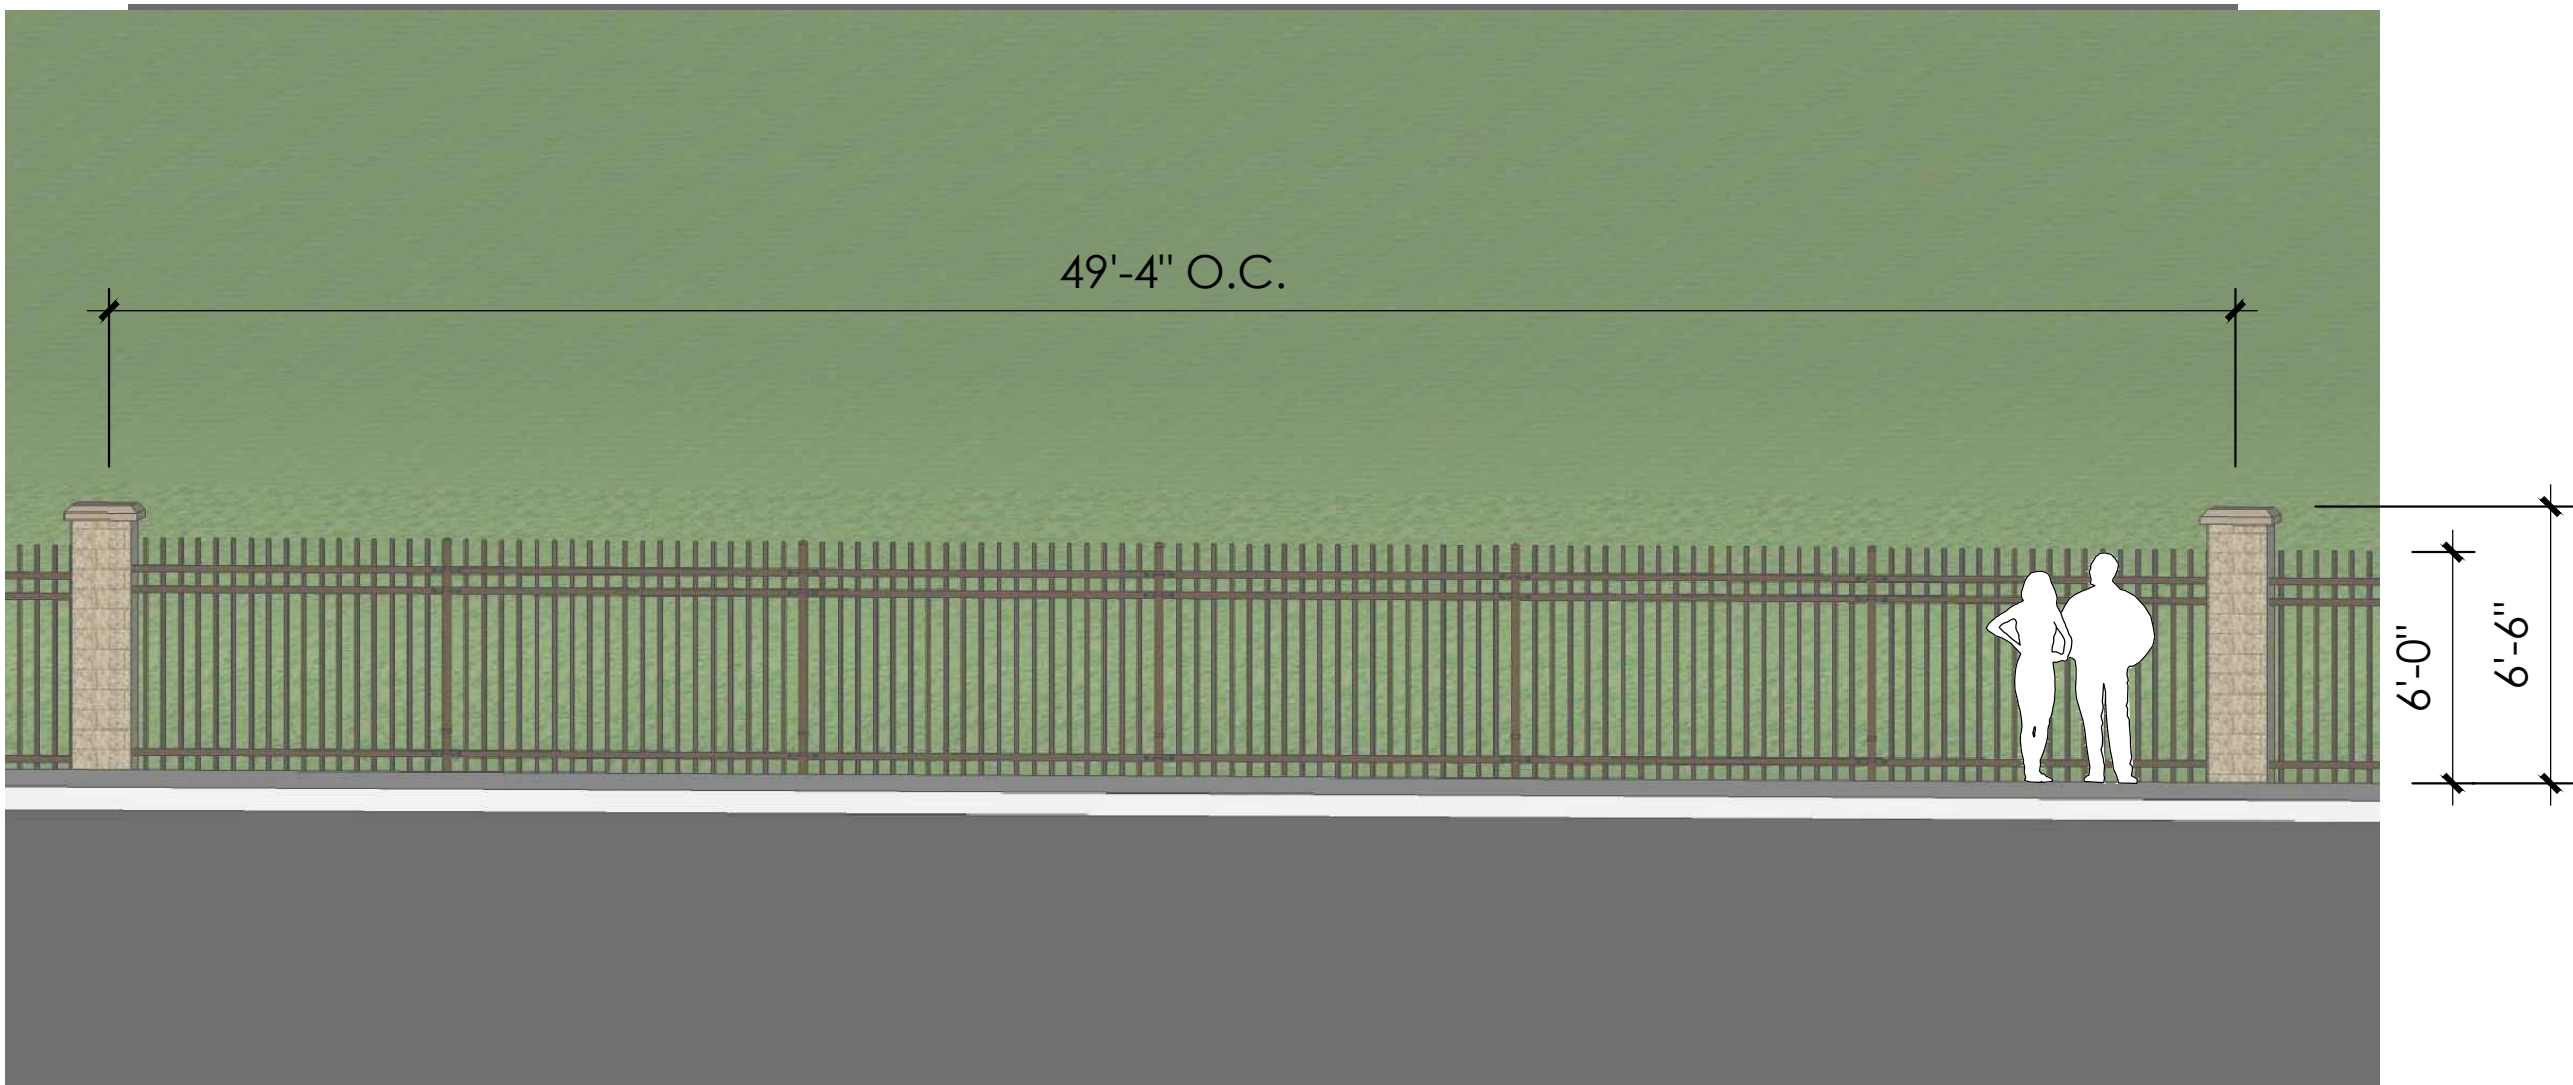

Perspective Typical Pilaster with Aluminum Fence

Scale: NTS



Small Fescue (*Festuca microstachys*)

Basin Seed Mix



Beach Evening Primrose (*Camissoniopsis cheiranthifolia*) 2' - 100%

Slope Planting



Deer Weed (*Acmispon glaber*) 2'

*NOTE: Image represents plant material during its short blooming season




Small Fescue (*Festuca microstachys*) 1'

Top Deck Seed Mix



PILASTER IMAGERY

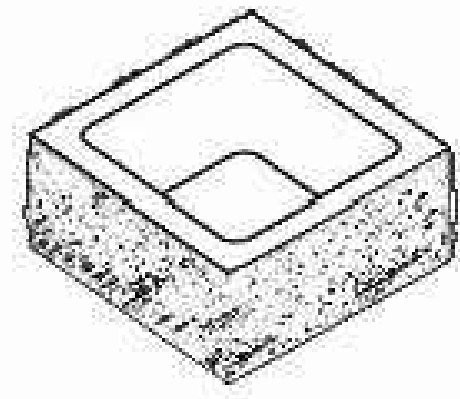


16" x 8" x 16"
Ring Split 4-sides



Split Face Mediumweight Color: Sandstone

ANGELUS SPLIT FACE BLOCK - MEDIUM WEIGHT
SANDSTONE COLOR

PILASTER BLOCK

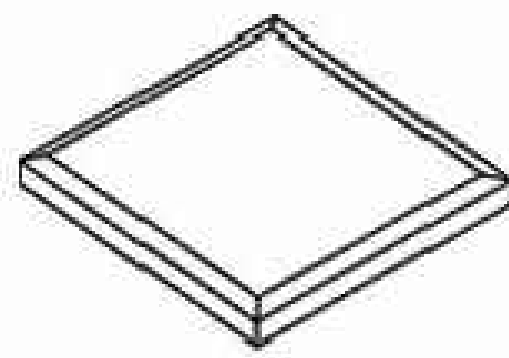

19.5" x 4" x 19.5"
Beveled Pilaster Cap



Precision Mediumweight Color: Harvest

ANGELUS BEVELED PILASTER CAP - MEDIUM WEIGHT
HARVEST COLOR

PILASTER CAP




FENCE IMAGERY



FENCE DETAIL

BRONZE

FENCE COLOR

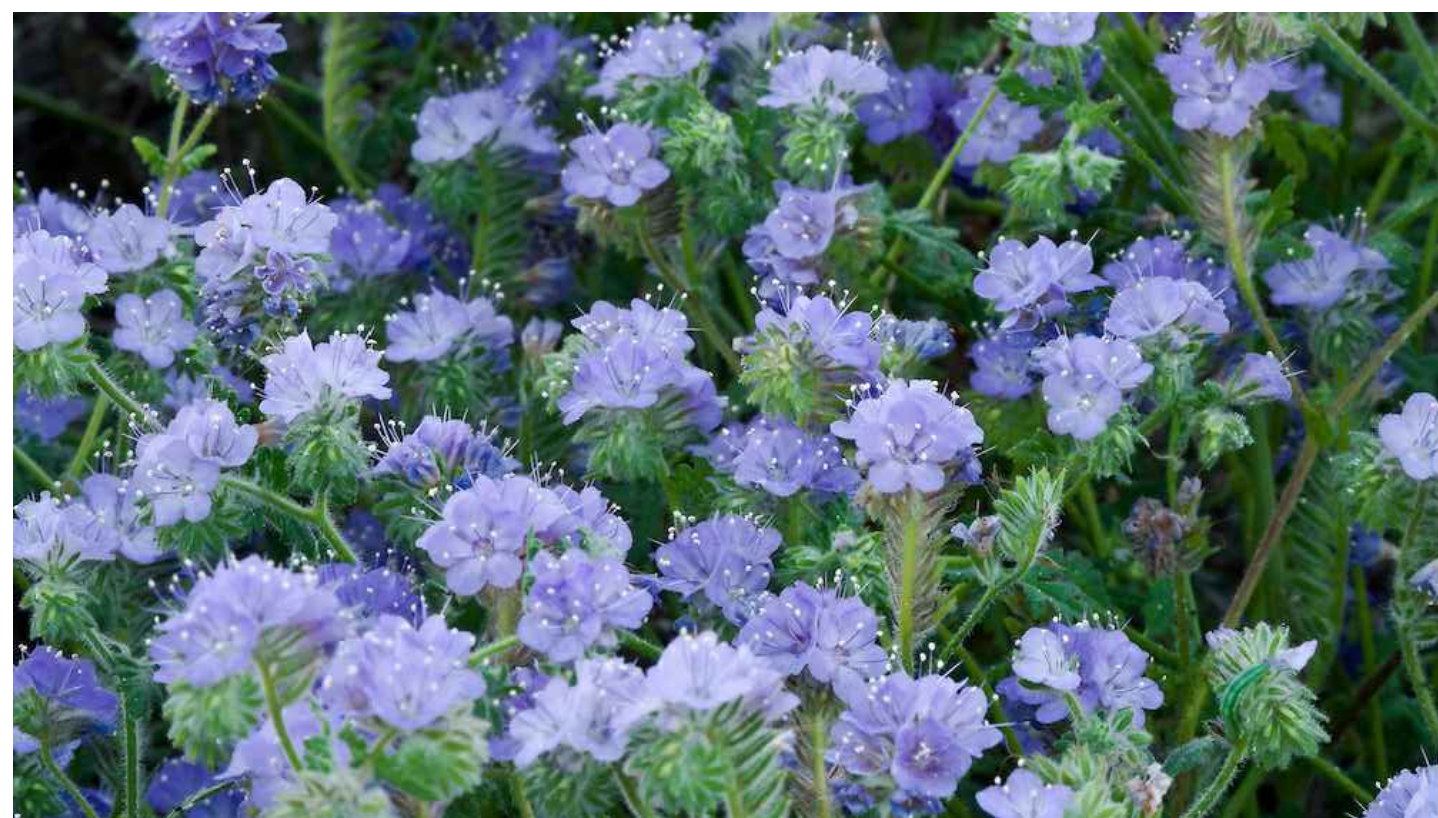

Common Phacelia (*Phacelia distans*) 2'

*NOTE: Image represents plant material during its short blooming season



California Poppy (*Eschscholzia californica*) 2'

*NOTE: Image represents plant material during its short blooming season



Coast Goldenbush (*Isocoma menziesii*)

*NOTE: Image represents plant material during its short blooming season



Coast Range Melic Grass (*Melica imperfecta*) 2'



Sky Lupine (*Lupinus nanus*) 1'

*NOTE: Image represents plant material during its short blooming season

Ascon Landfill Site

21641 Magnolia Street . Huntington Beach . California

Concept Phase