



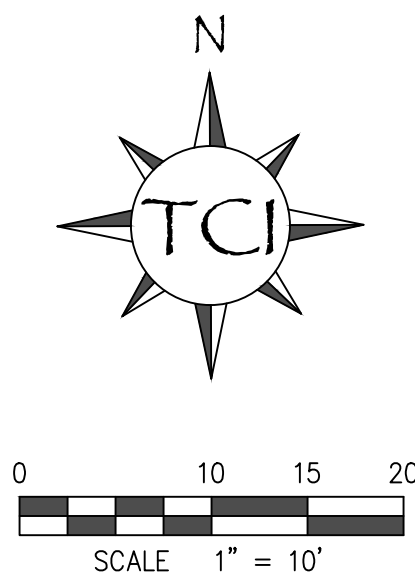

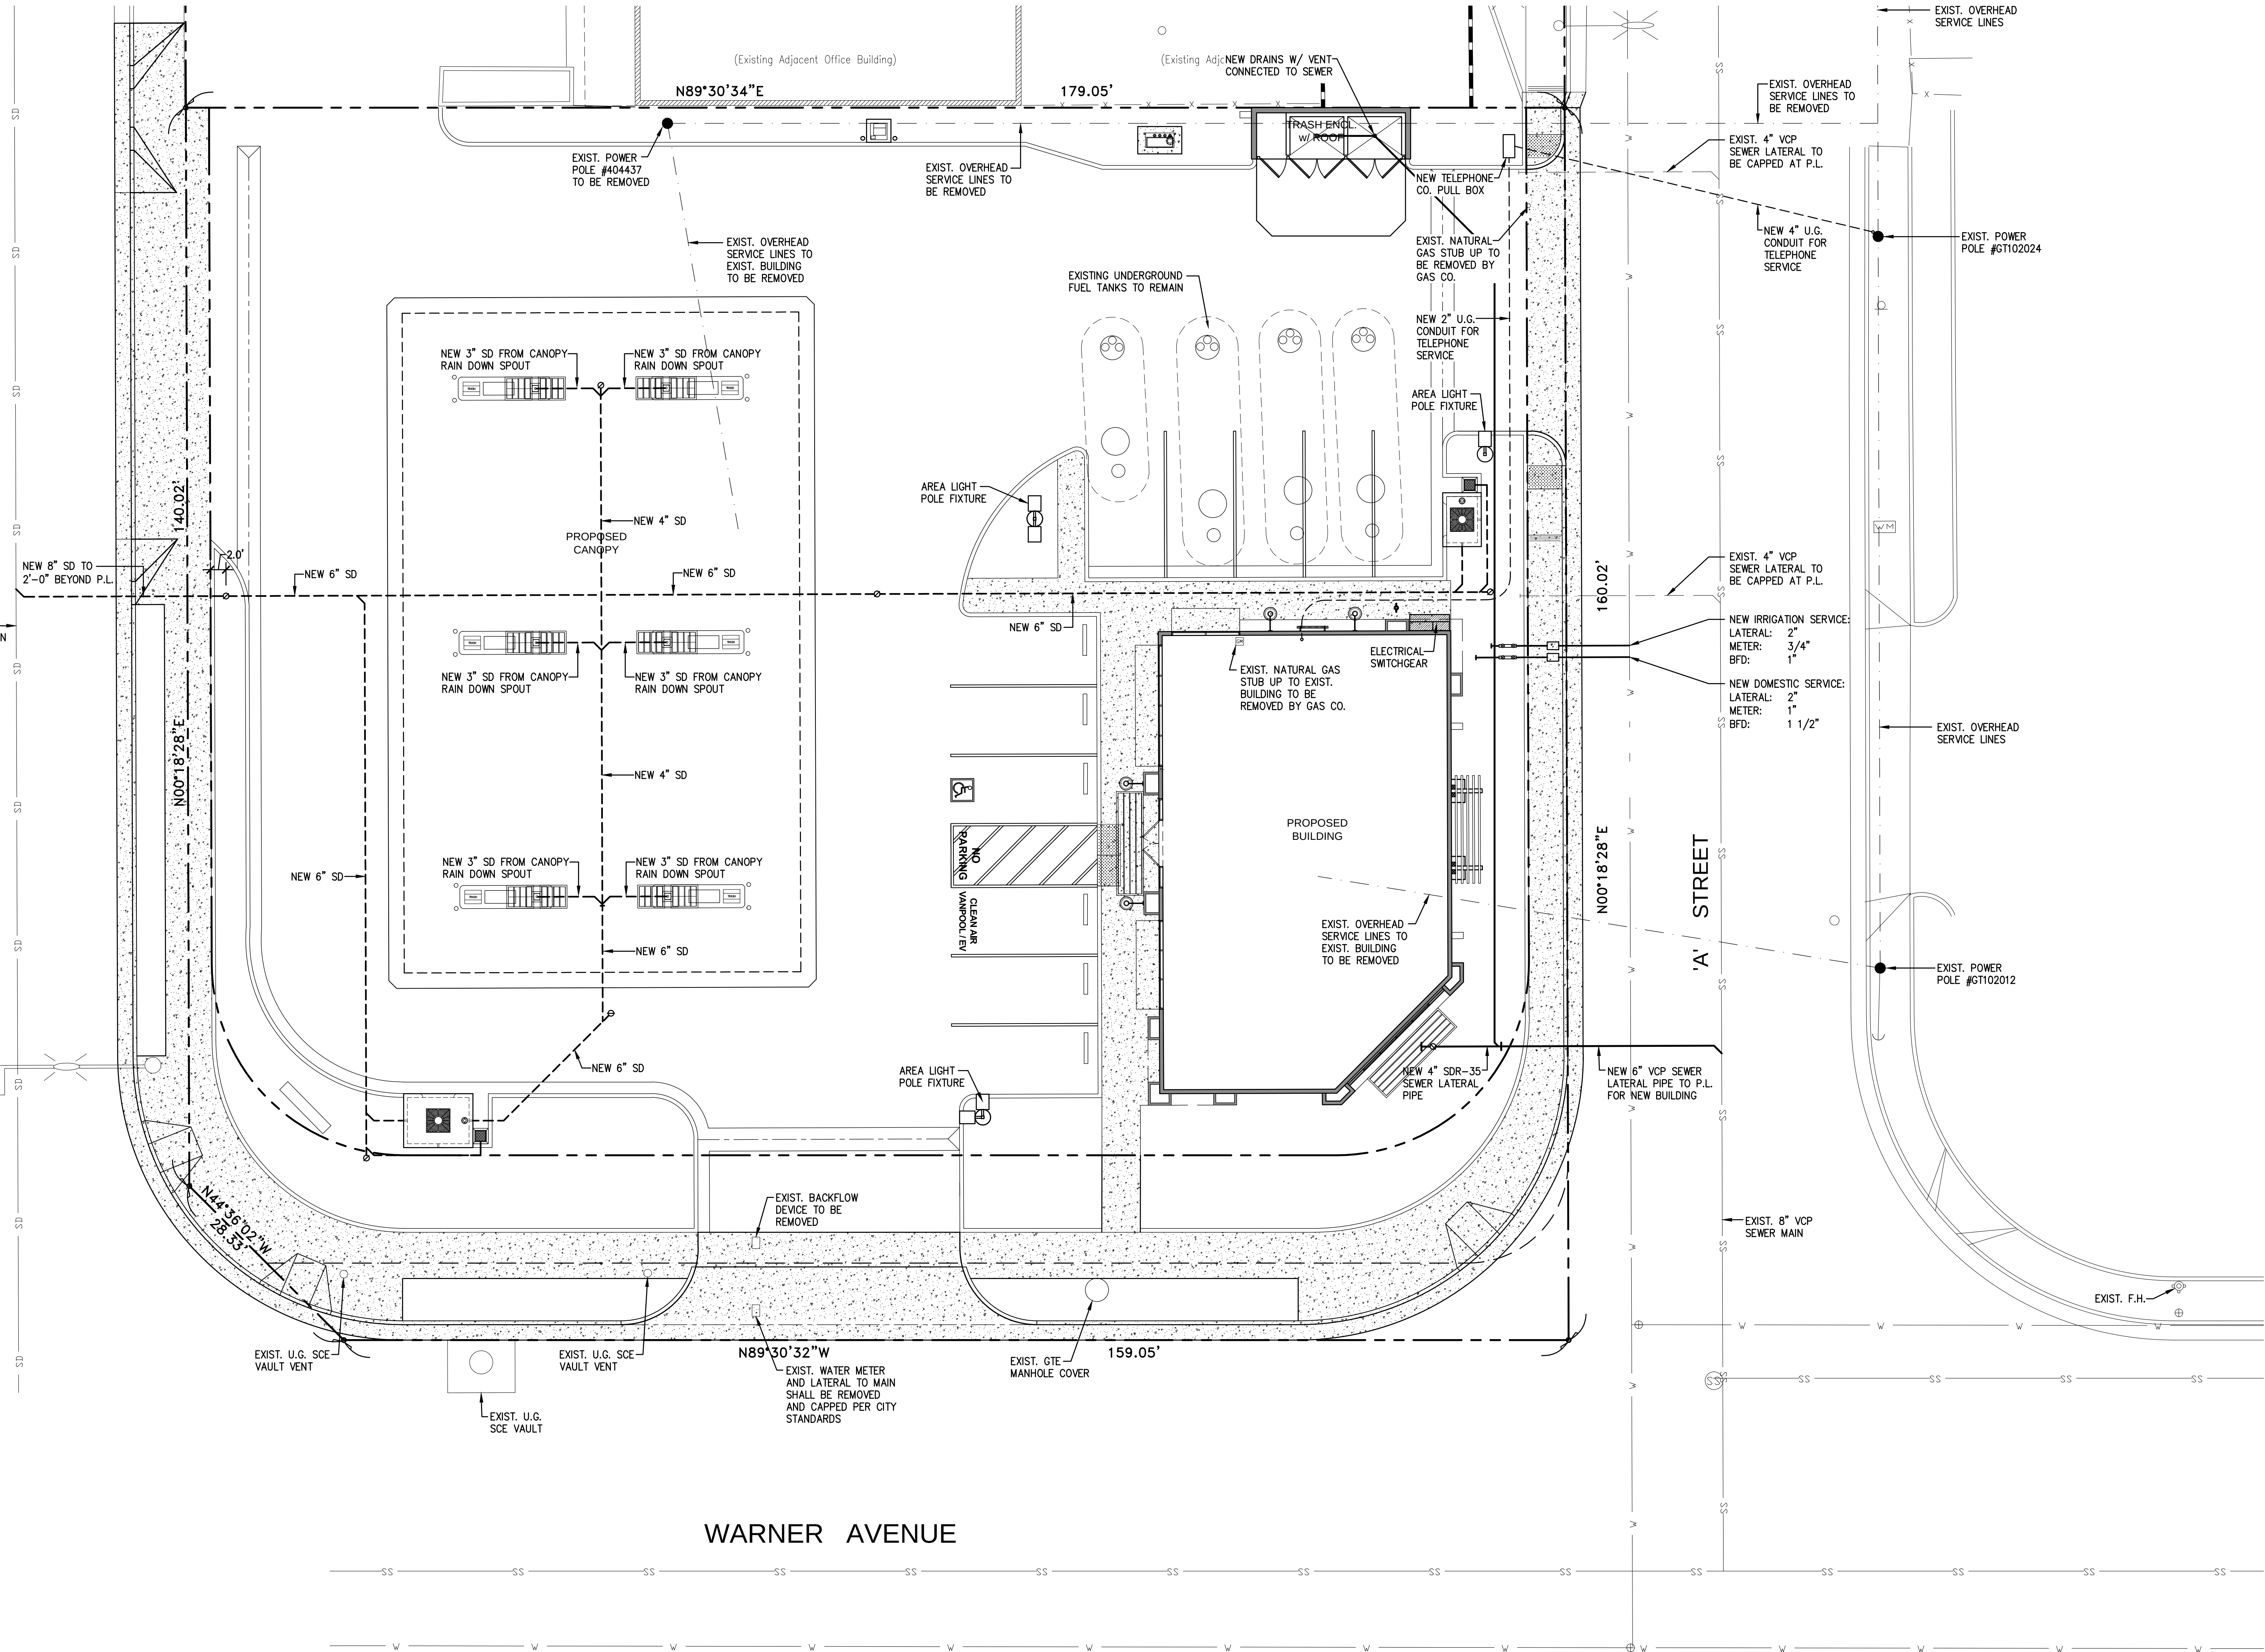

BEACH BOULEVARD



UTILITY SITE PLAN
G&M OIL COMPANY FACILITY No.: 4
16990 BEACH BOULEVARD
HUNTINGTON BEACH, CA 92647

DRAWING NUMBER
ST4.0


NO.	REVISION	DATE
1		
2		
3		
4		
5		

PREPARED BY:
Travis Companies, Inc.
4430 E. Milpitas Ave. Suite F, Milpitas, CA 95035
Tel: (714) 953-5358 Fax: (714) 953-5353
© Travis Companies, Inc. 2019 All Rights Reserved


PREPARED FOR:
G&M Oil Company, Inc.
16868 A Street
Huntington Beach
California 92647-4831
(714) 375-4700

NOTICE
This drawing and all information
thereon is the property of Travis
Companies, Inc. and shall not
be reproduced, stored in a
retrieval system, or used for any
purpose for which it is expressly
furnished. The drawing and any
information contained hereon shall
be returned to the owner upon demand.

DRAWN BY: MJA
DATE: 2/18/24
SCALE: 1" = 10'
PLOT: 1E1
REF: G&M-ST4.0
FILE: 0115-0074

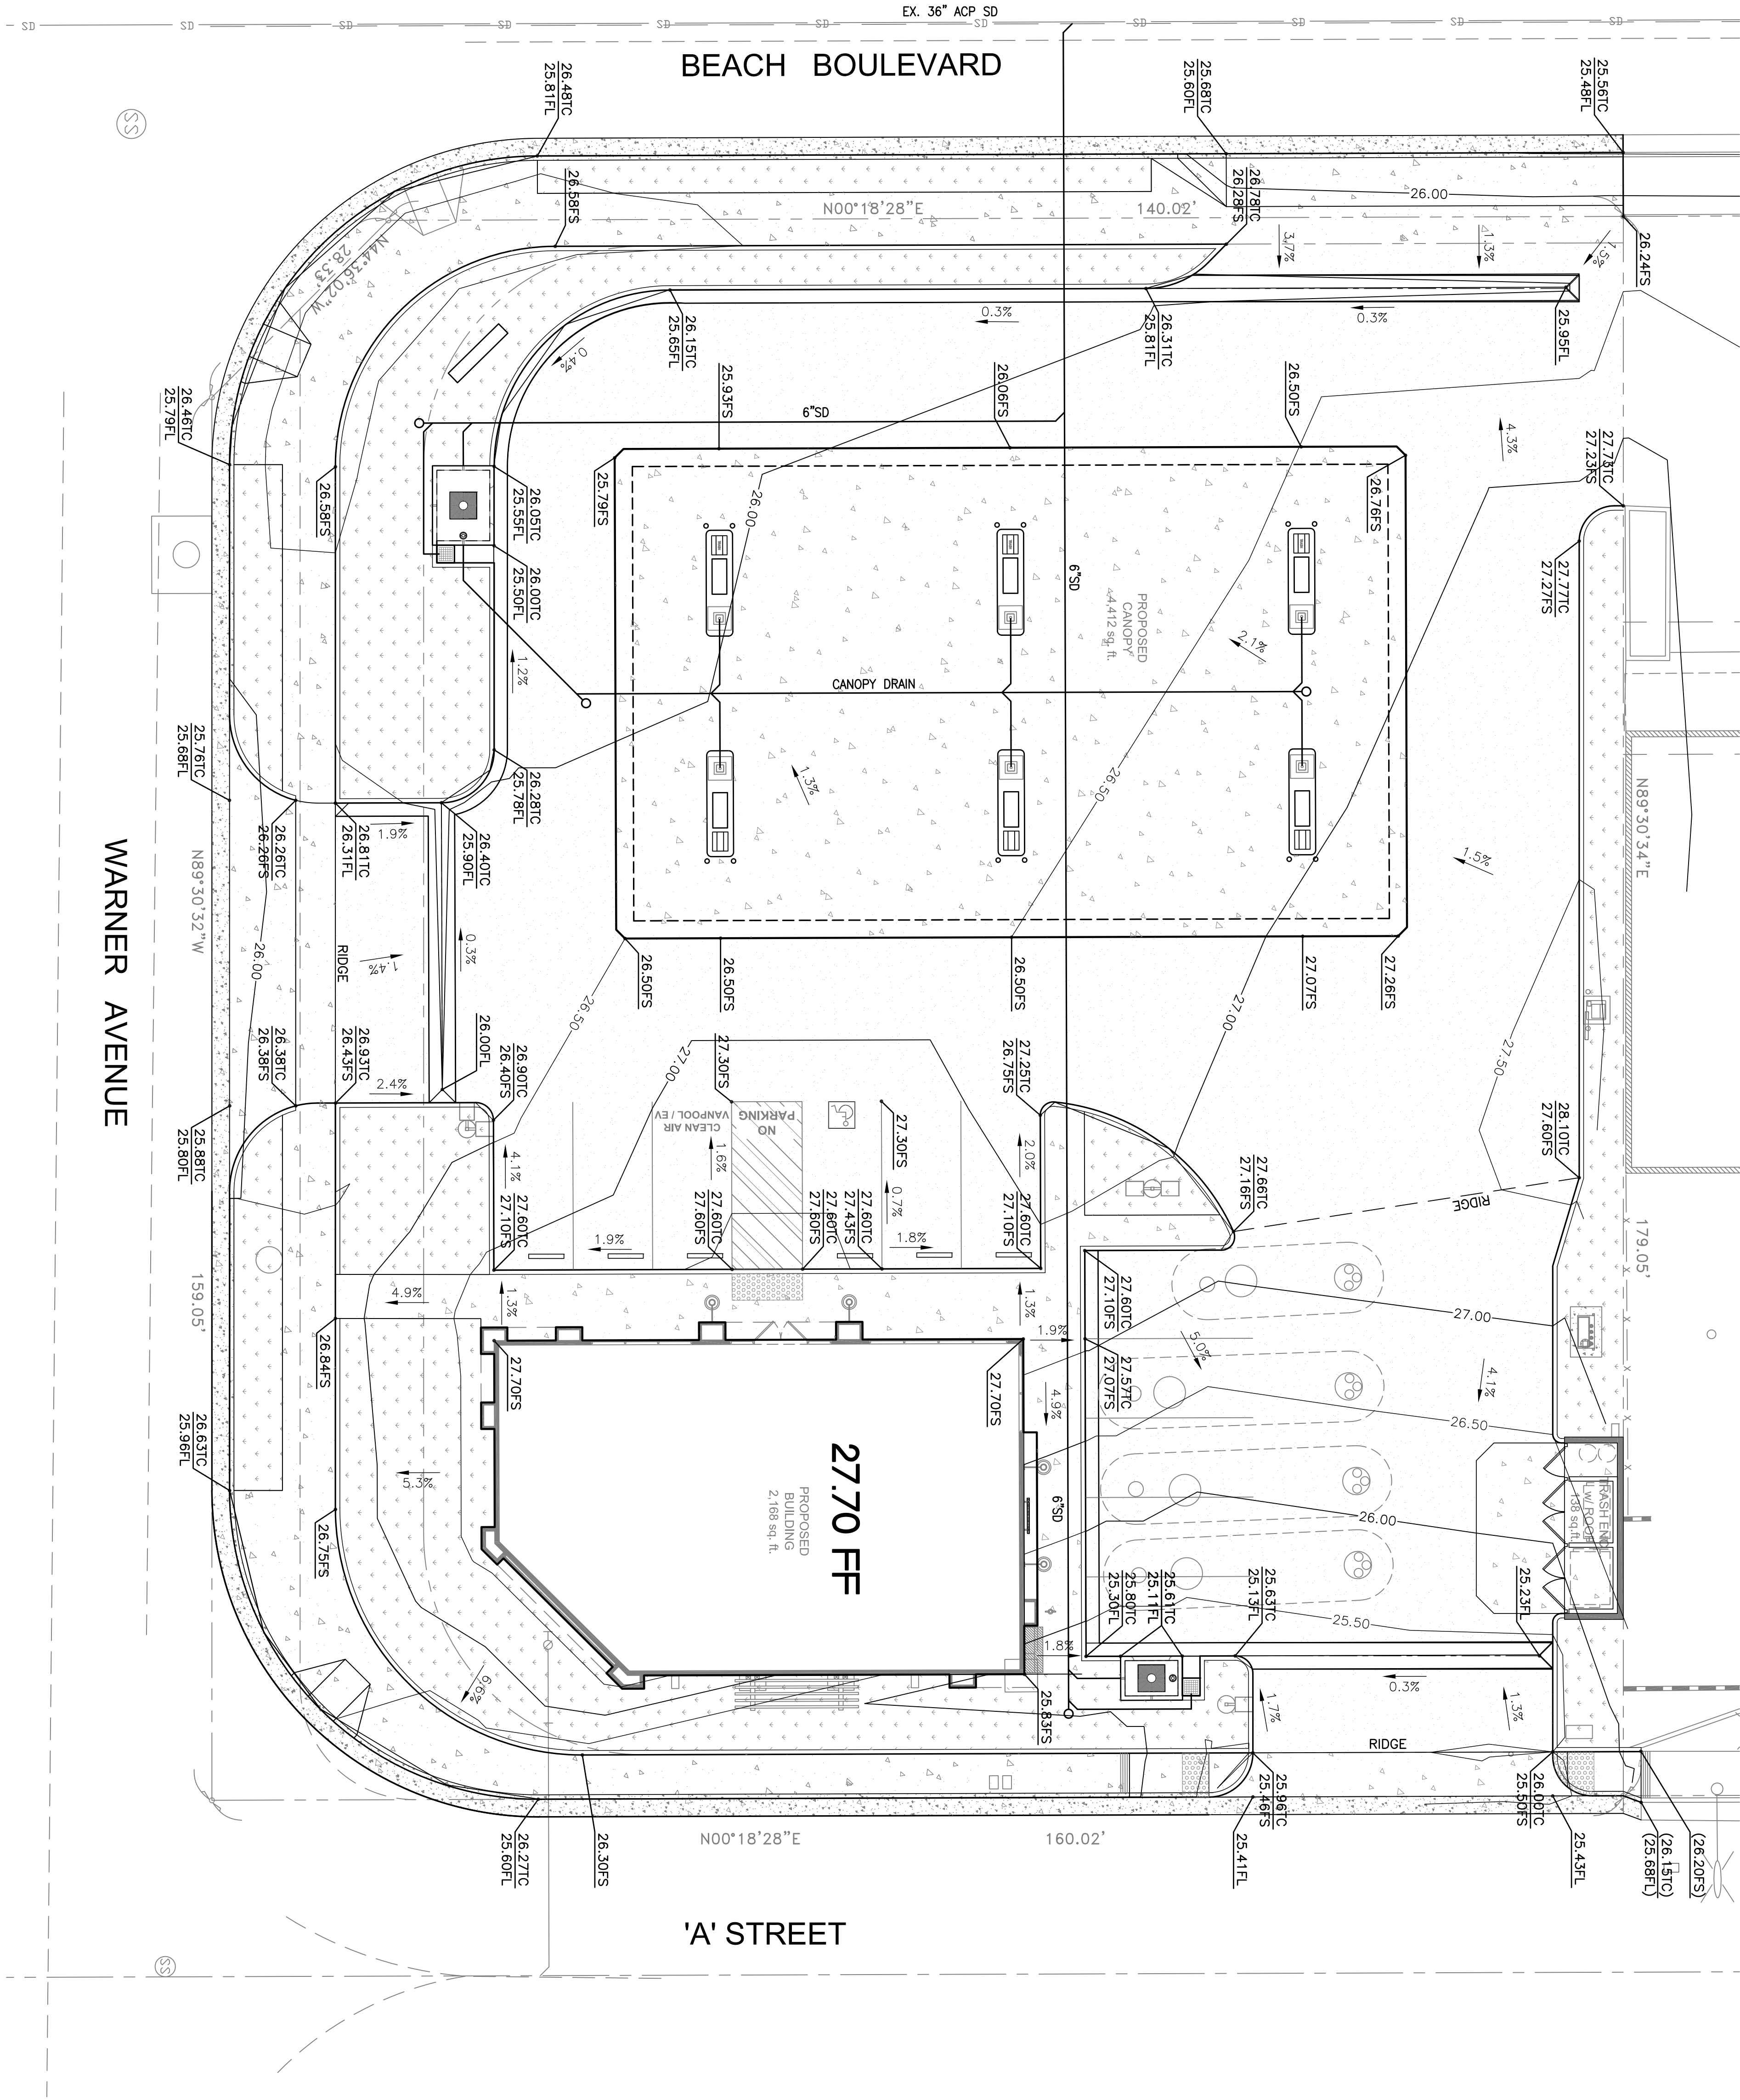

GRAPHIC SCALE

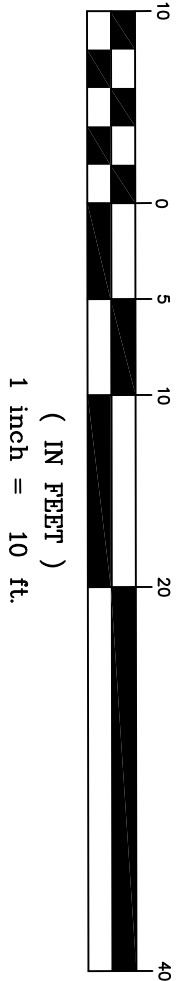

C-1

DRAWING NUMBER

PRELIM. GRADING & STORM DRAIN PLAN

G&M OIL COMPANY FACILITY No.: 4
16990 BEACH BOULEVARD
HUNTINGTON BEACH, CA 92647

NO.	REVISION	DATE
1		
2		
3		
4		
5		
6		
7		
8		
9		
10		




PREPARED BY: NA & ASSOCIATES, INC.
22672 LAMBERT STREET #606, LAKE FOREST, CA 92630
PHONE: (949) 753-0600 FAX: (949) 600-8493
NICHOLAS S. AYVOUB RCE 60846 DATE:

PREPARED FOR:
G&M Oil Company, Inc.
18868 A Street
Huntington Beach
California, 92647-4831
(714) 375-4700

NOTICE
This drawing and all information therein is the property of Travis Companies, Inc., and shall not be copied or used except for the purpose for which it is expressly furnished. The drawing and any copies thereof, partial or complete shall be returned to the owner upon demand.

DRAWN BY: _____
DATE: 2-15-14
SCALE: _____
PLOT: _____
REF: _____
FILE: 0115-0074

BEACH BOULEVARD

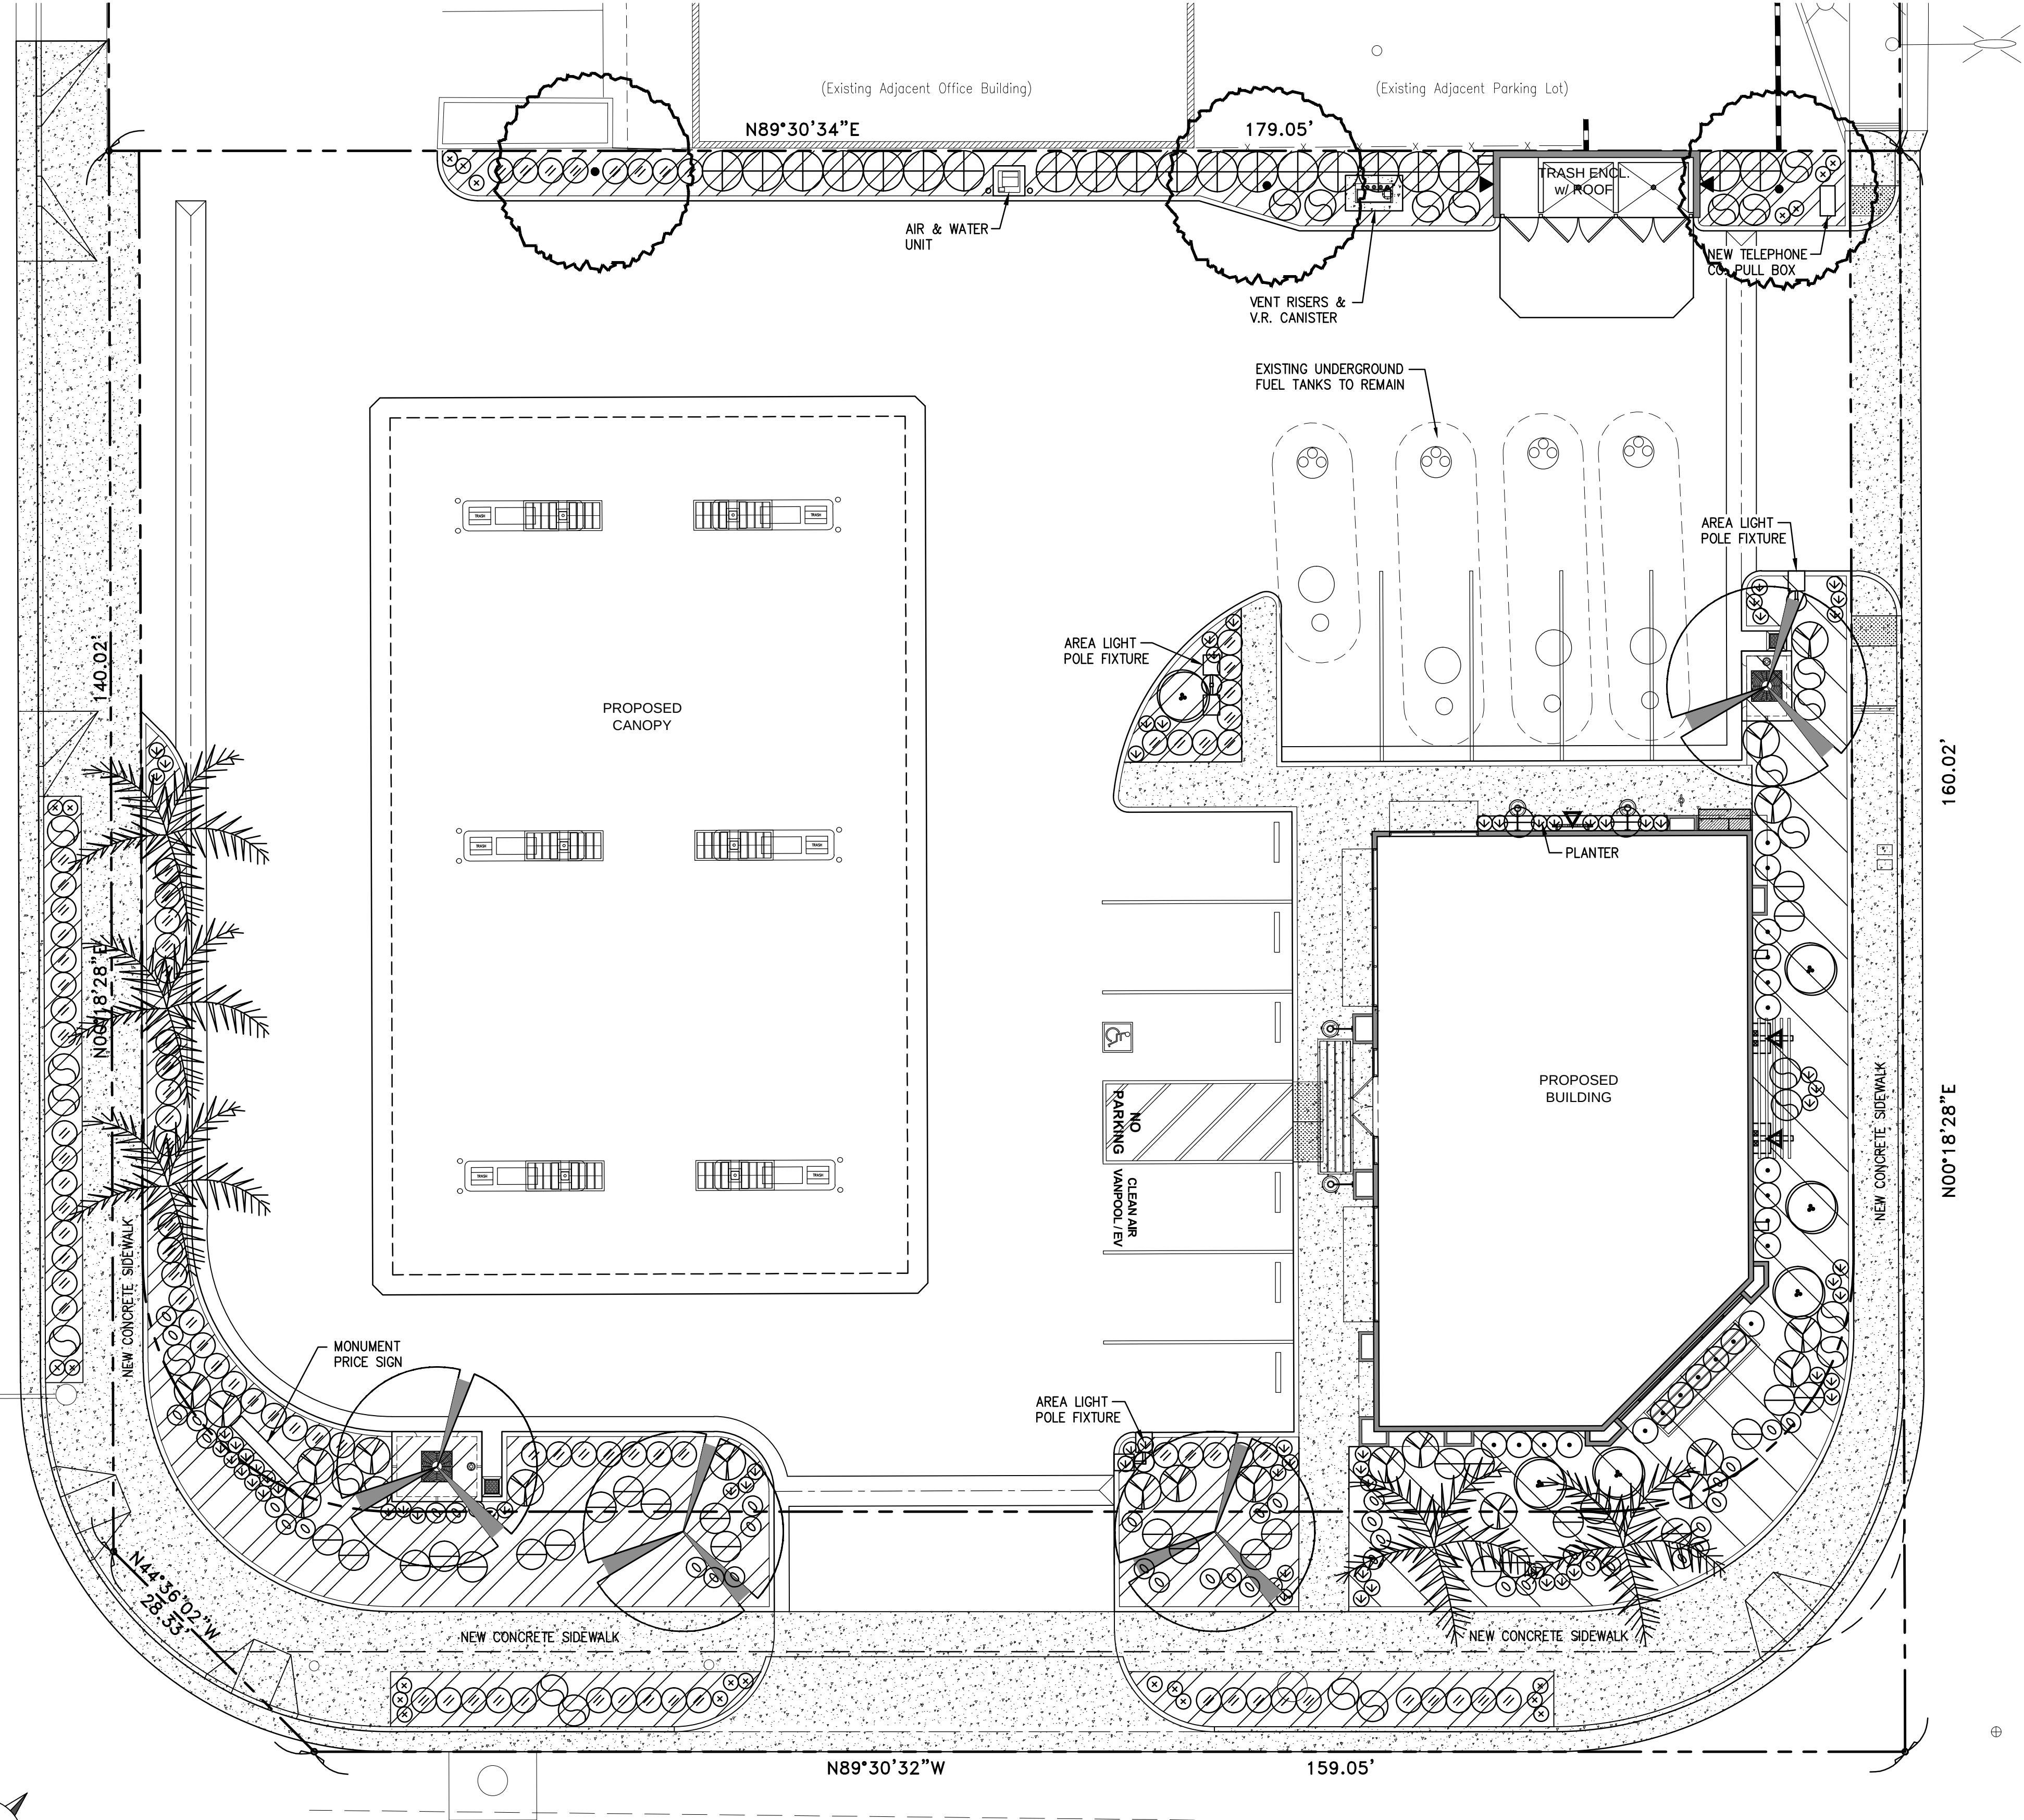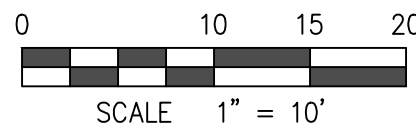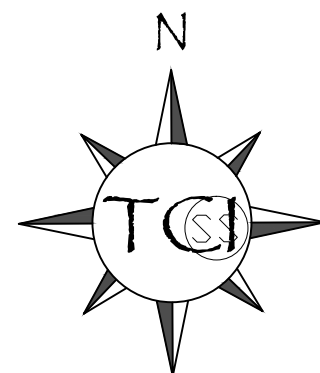

PROPOSED PLANT LEGEND

TREES:	BOTANICAL NAME COMMON NAME	QTY.	CONTAINER SIZE MATURE H X W	WATER USE COMMENTS
	ARBUTUS 'MARINA' STRAWBERRY TREE	4	15 GALLON 20" x 20"	LOW
	GEIJERA PARVIFLORA AUSTRALIAN WILLOW	3	24" BOX 25" x 20"	LOW
	WASHINGTONIA ROBUSTA MEXICAN FAN PALM	5	16' BTH 60" x 20"	LOW
SHRUBS:				
	ANIGOZANTHOS 'BUSH GOLD' KANGAROO PAW	23	1 GALLON 18" x 18"	LOW
	CALLISTEMON 'LITTLE JOHN' BOTTLEBRUSH	87	5 GALLON 36" x 30"	LOW
	DIETES GRANDIFLORA FORTNIGHT LILY	30	5 GALLON 4" x 3"	MODERATE
	ELAEAGNUS 'FRUITLANDII' SILVERBERRY	20	5 GALLON 6" x 4"	LOW
	HEMEROCALLIS 'STELLA DE ORO' YELLOW DAYLILY	63	1 GALLON 24" x 24"	MODERATE
	MUHLENBERGIA CAPILLARIS PINK MUHLY	40	1 GALLON 24" x 24"	LOW
	PHOENIX ROEBELENI PYGMY DATE PALM	6	15 GALLON 20" x 20"	LOW
	PHORMIUM T. 'RAINBOW MAIDEN' NEW ZEALAND FLAX	20	5 GALLON 42" x 42"	MODERATE
	RHAPHIOLEPIS L. 'CLARA' WHITE INDIA HAWTHORN	21	5 GALLON 20" x 20"	MODERATE
	SALVIA LEUCANTHA MEXICAN BUSH SAGE	26	5 GALLON 3" x 3"	LOW
ESPALIER:				
	MACFADYENA UNGUIS-CATI CAT'S CLAW VINE	2	5 GALLON	LOW
	TRACHELOSPERMUM JASMINOIDES STAR JASMINE	3	15 GALLON	LOW
GROUND COVERS:				
	CARISSA M. 'GREEN CARPET' COMPACT NATAL PLUM	1 GALLON @ 30" O.C.		MODERATE WITH THORNS DETER LOITEI
	GAZANIA 'MITSUWA WHITE' TRAILING GAZANIA	FLATS @ 10" O.C.		LOW

NOTES:
ALL SHRUB AND GROUND COVER AREAS TO RECEIVE A MIN. 3" DEEP LAYER OF MEDIUM GRIND BARK MULCH.
ROOT BARRIERS ARE REQUIRED WHEN TREE IS ADJACENT TO PUBLIC SIDEWALK.
IRRIGATION NOTES:
LANDSCAPE AREAS WILL BE DESIGNED USING DRIPLINE IRRIGATION.
MAXIMUM APPLIED WATER ALLOWANCE (MAWA)
(43.0)(0.62)(0.45 X 4,470) = 53,626.6 GAL./YR.
TOTAL LANDSCAPE AREA = 4,470 SQ. FT.,

DRAWN BY: MLL
DATE: 2-15-14
SCALE: 1" = 10'
PLOT: 1-1
REF: GMA-L1.0
FILE: 0115-0024

NOTICE
The drawings and all information therein is the property of Travis Companies, Inc., and shall not be copied or used except for the project for which they were furnished. The drawing and any copies thereof, partial or otherwise, shall be returned to the owner upon demand.

PREPARED FOR:
G&M Oil Company, Inc.
16988 A Street
Huntington Beach
California 92647-4831
(714) 375-4700


PREPARED BY:
THOMAS H. KOCH
LANDSCAPE ARCHITECT
26482 Elmerest Way
Lake Forest, CA 92550
(949) 244-1150
CA License #3515
AZ Registration #3515

DATE: _____
REVISION: _____
NO.

CONCEPTUAL LANDSCAPE PLAN
G&M OIL COMPANY FACILITY No.: 4
16990 BEACH BOULEVARD
HUNTINGTON BEACH, CA 92647




DRAWING NUMBER
L1.0


6/18/2018

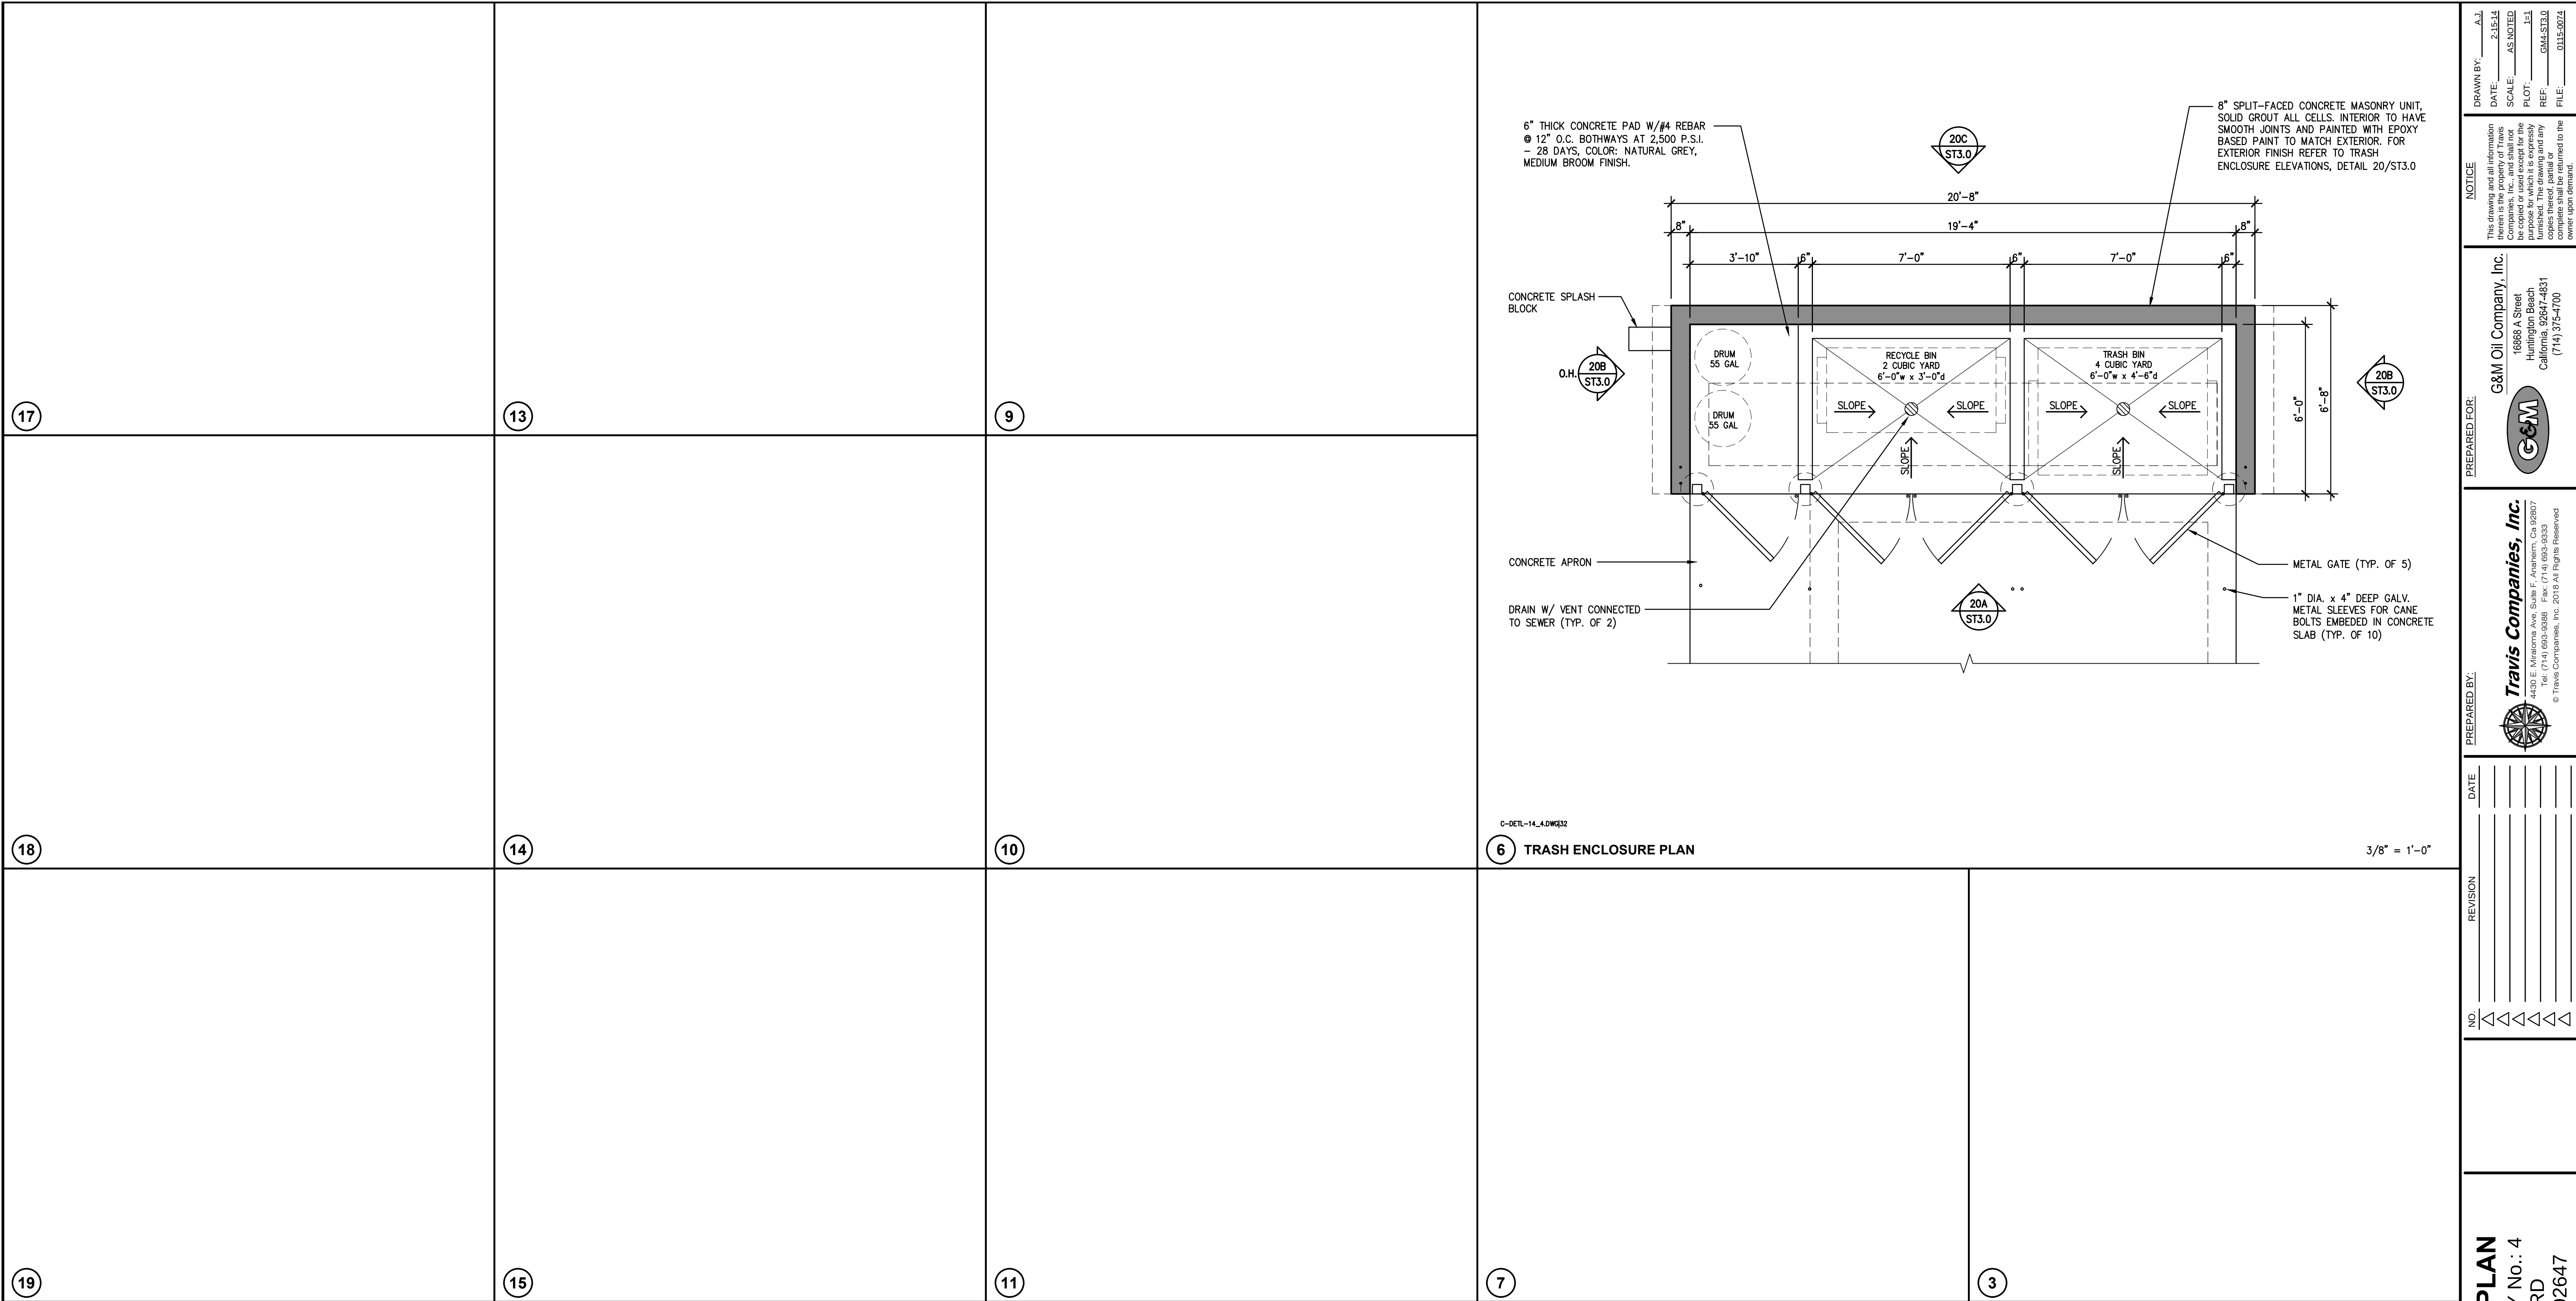

EXTERIOR FINISH SCHEDULE


- 01 A MATERIAL/FINISH
COLOR
- MATERIAL/FINISH:**
- 12 STONE SILL
 - 09 STACKED STONE VENEER OVER 8"x8"x16" CMU BLOCK - SMOOTH FACE (2 SIDES)
 - 16 8"x8"x16" CMU BLOCK - SPLIT FACE (1 SIDE)
 - 17 2"x8"x16" CMU BLOCK CAP - SPLIT FACE
- COLOR:**
- D DUNN EDWARDS: #DE6265 "MOSS COVERED"
 - E DUNN EDWARDS: #DE6244 "TREASURE CHEST"
 - I MANUFACTURER: CORONADO STONE
STYLE: PRO-LEDGE
COLOR: "CHARLIS"
 - L MANUFACTURER: CORONADO STONE
STYLE: CHISELED STONE SILL
COLOR: "ASPEN"

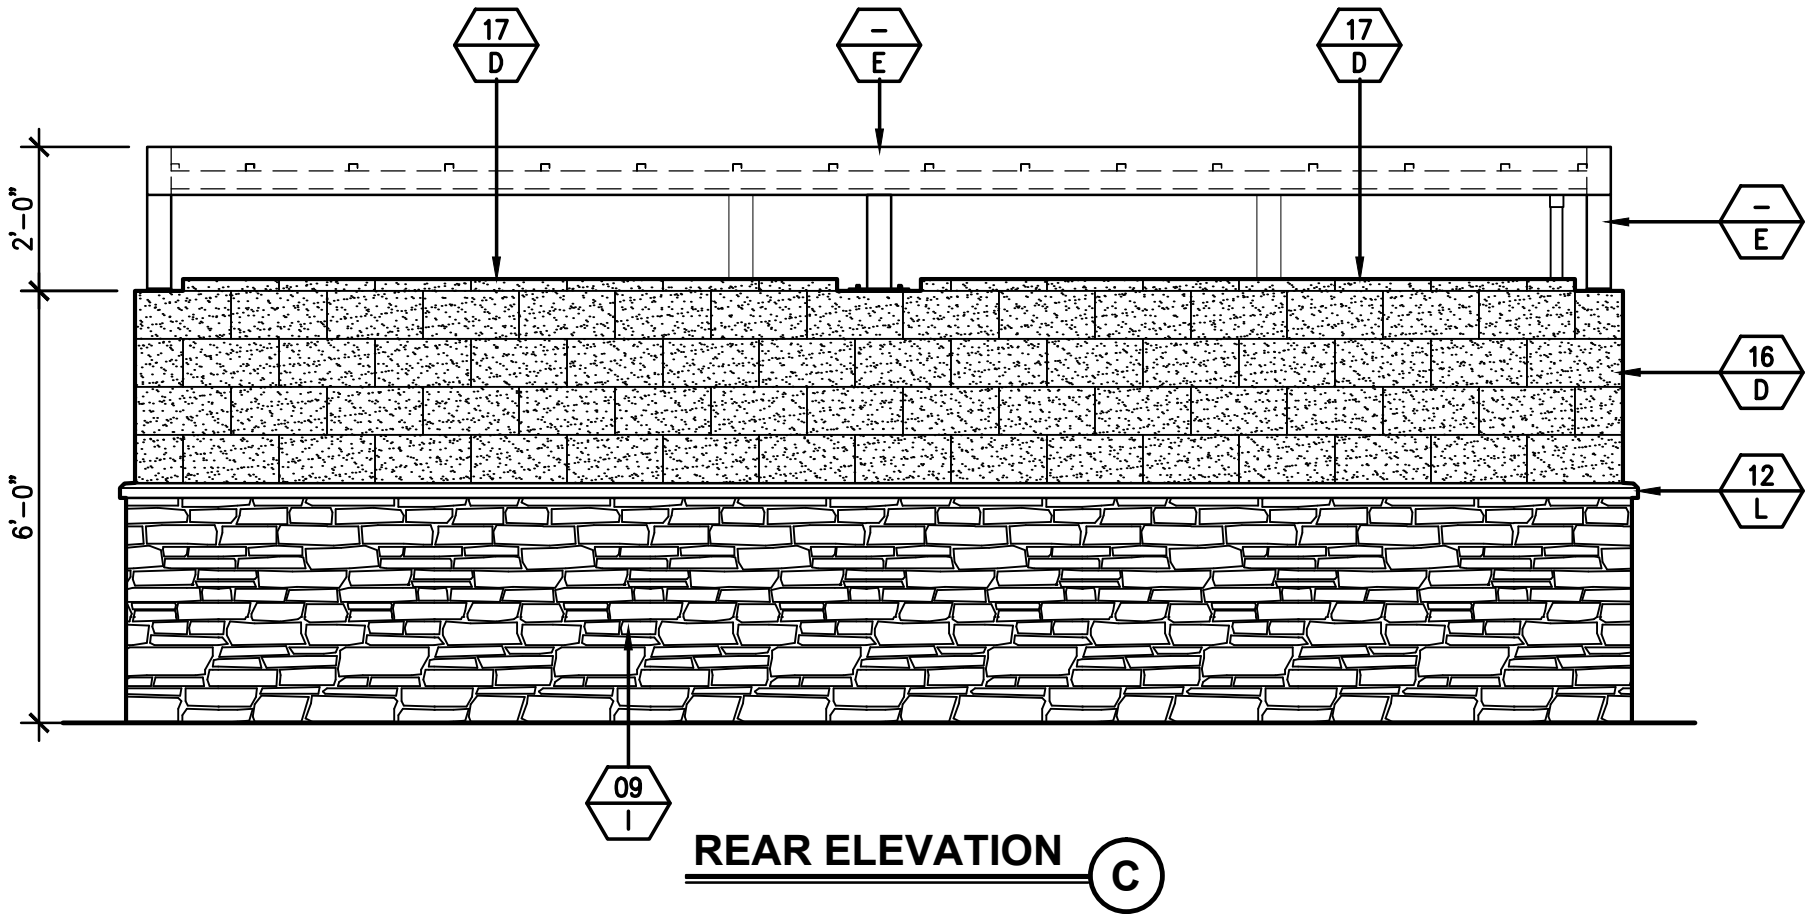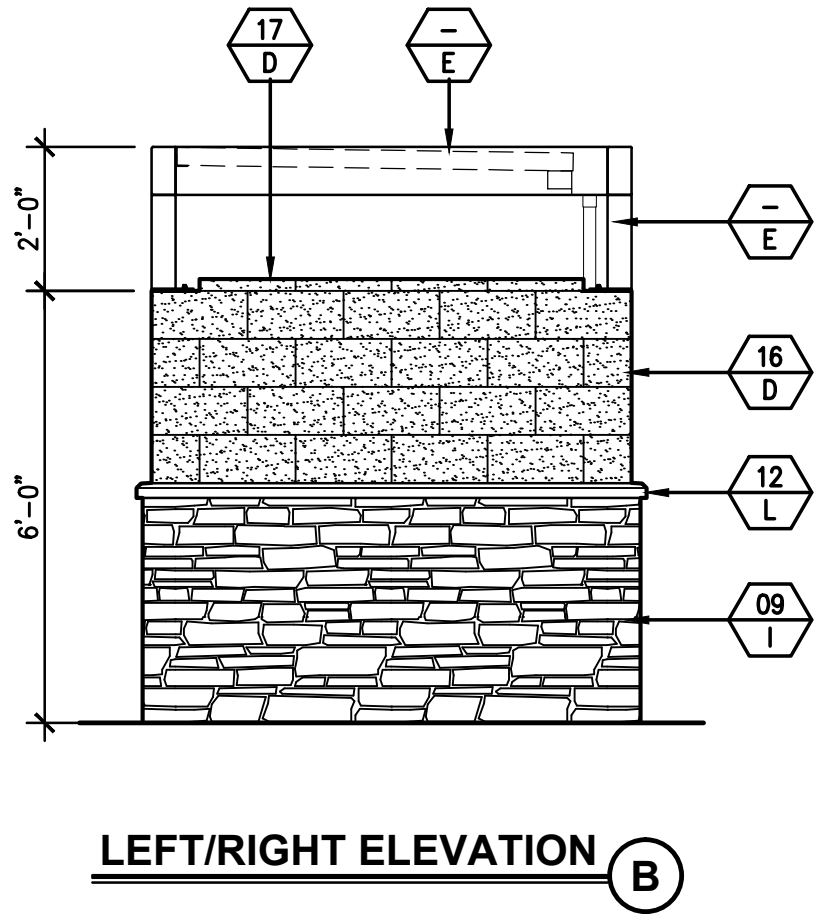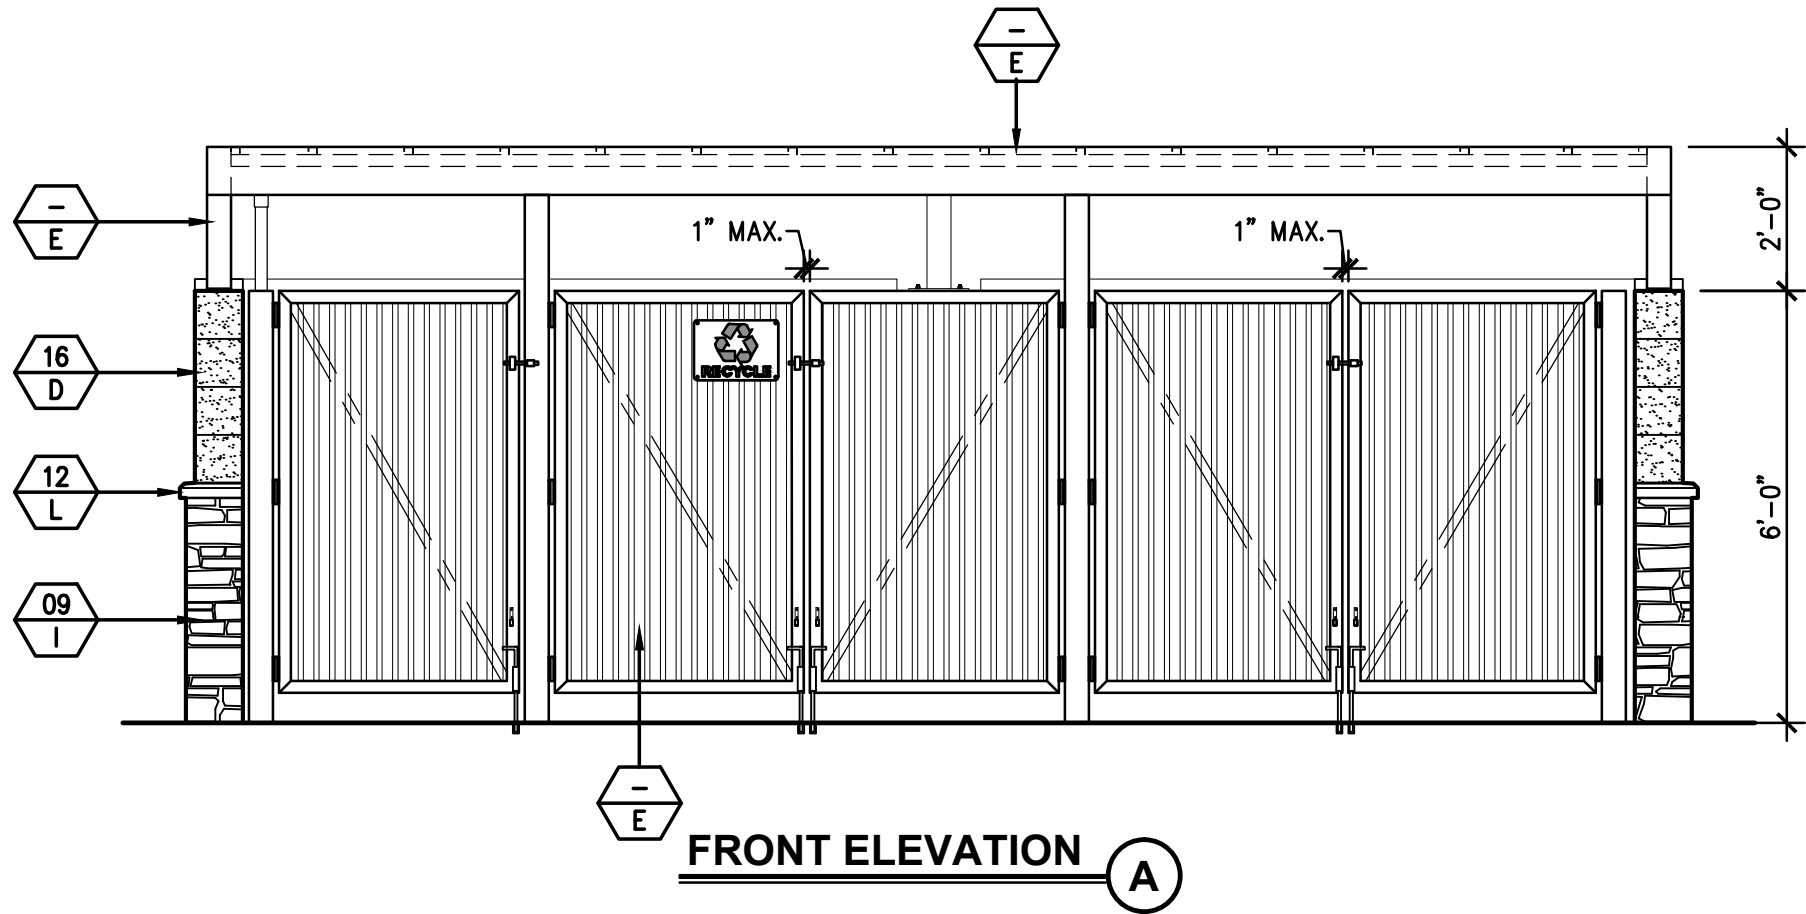

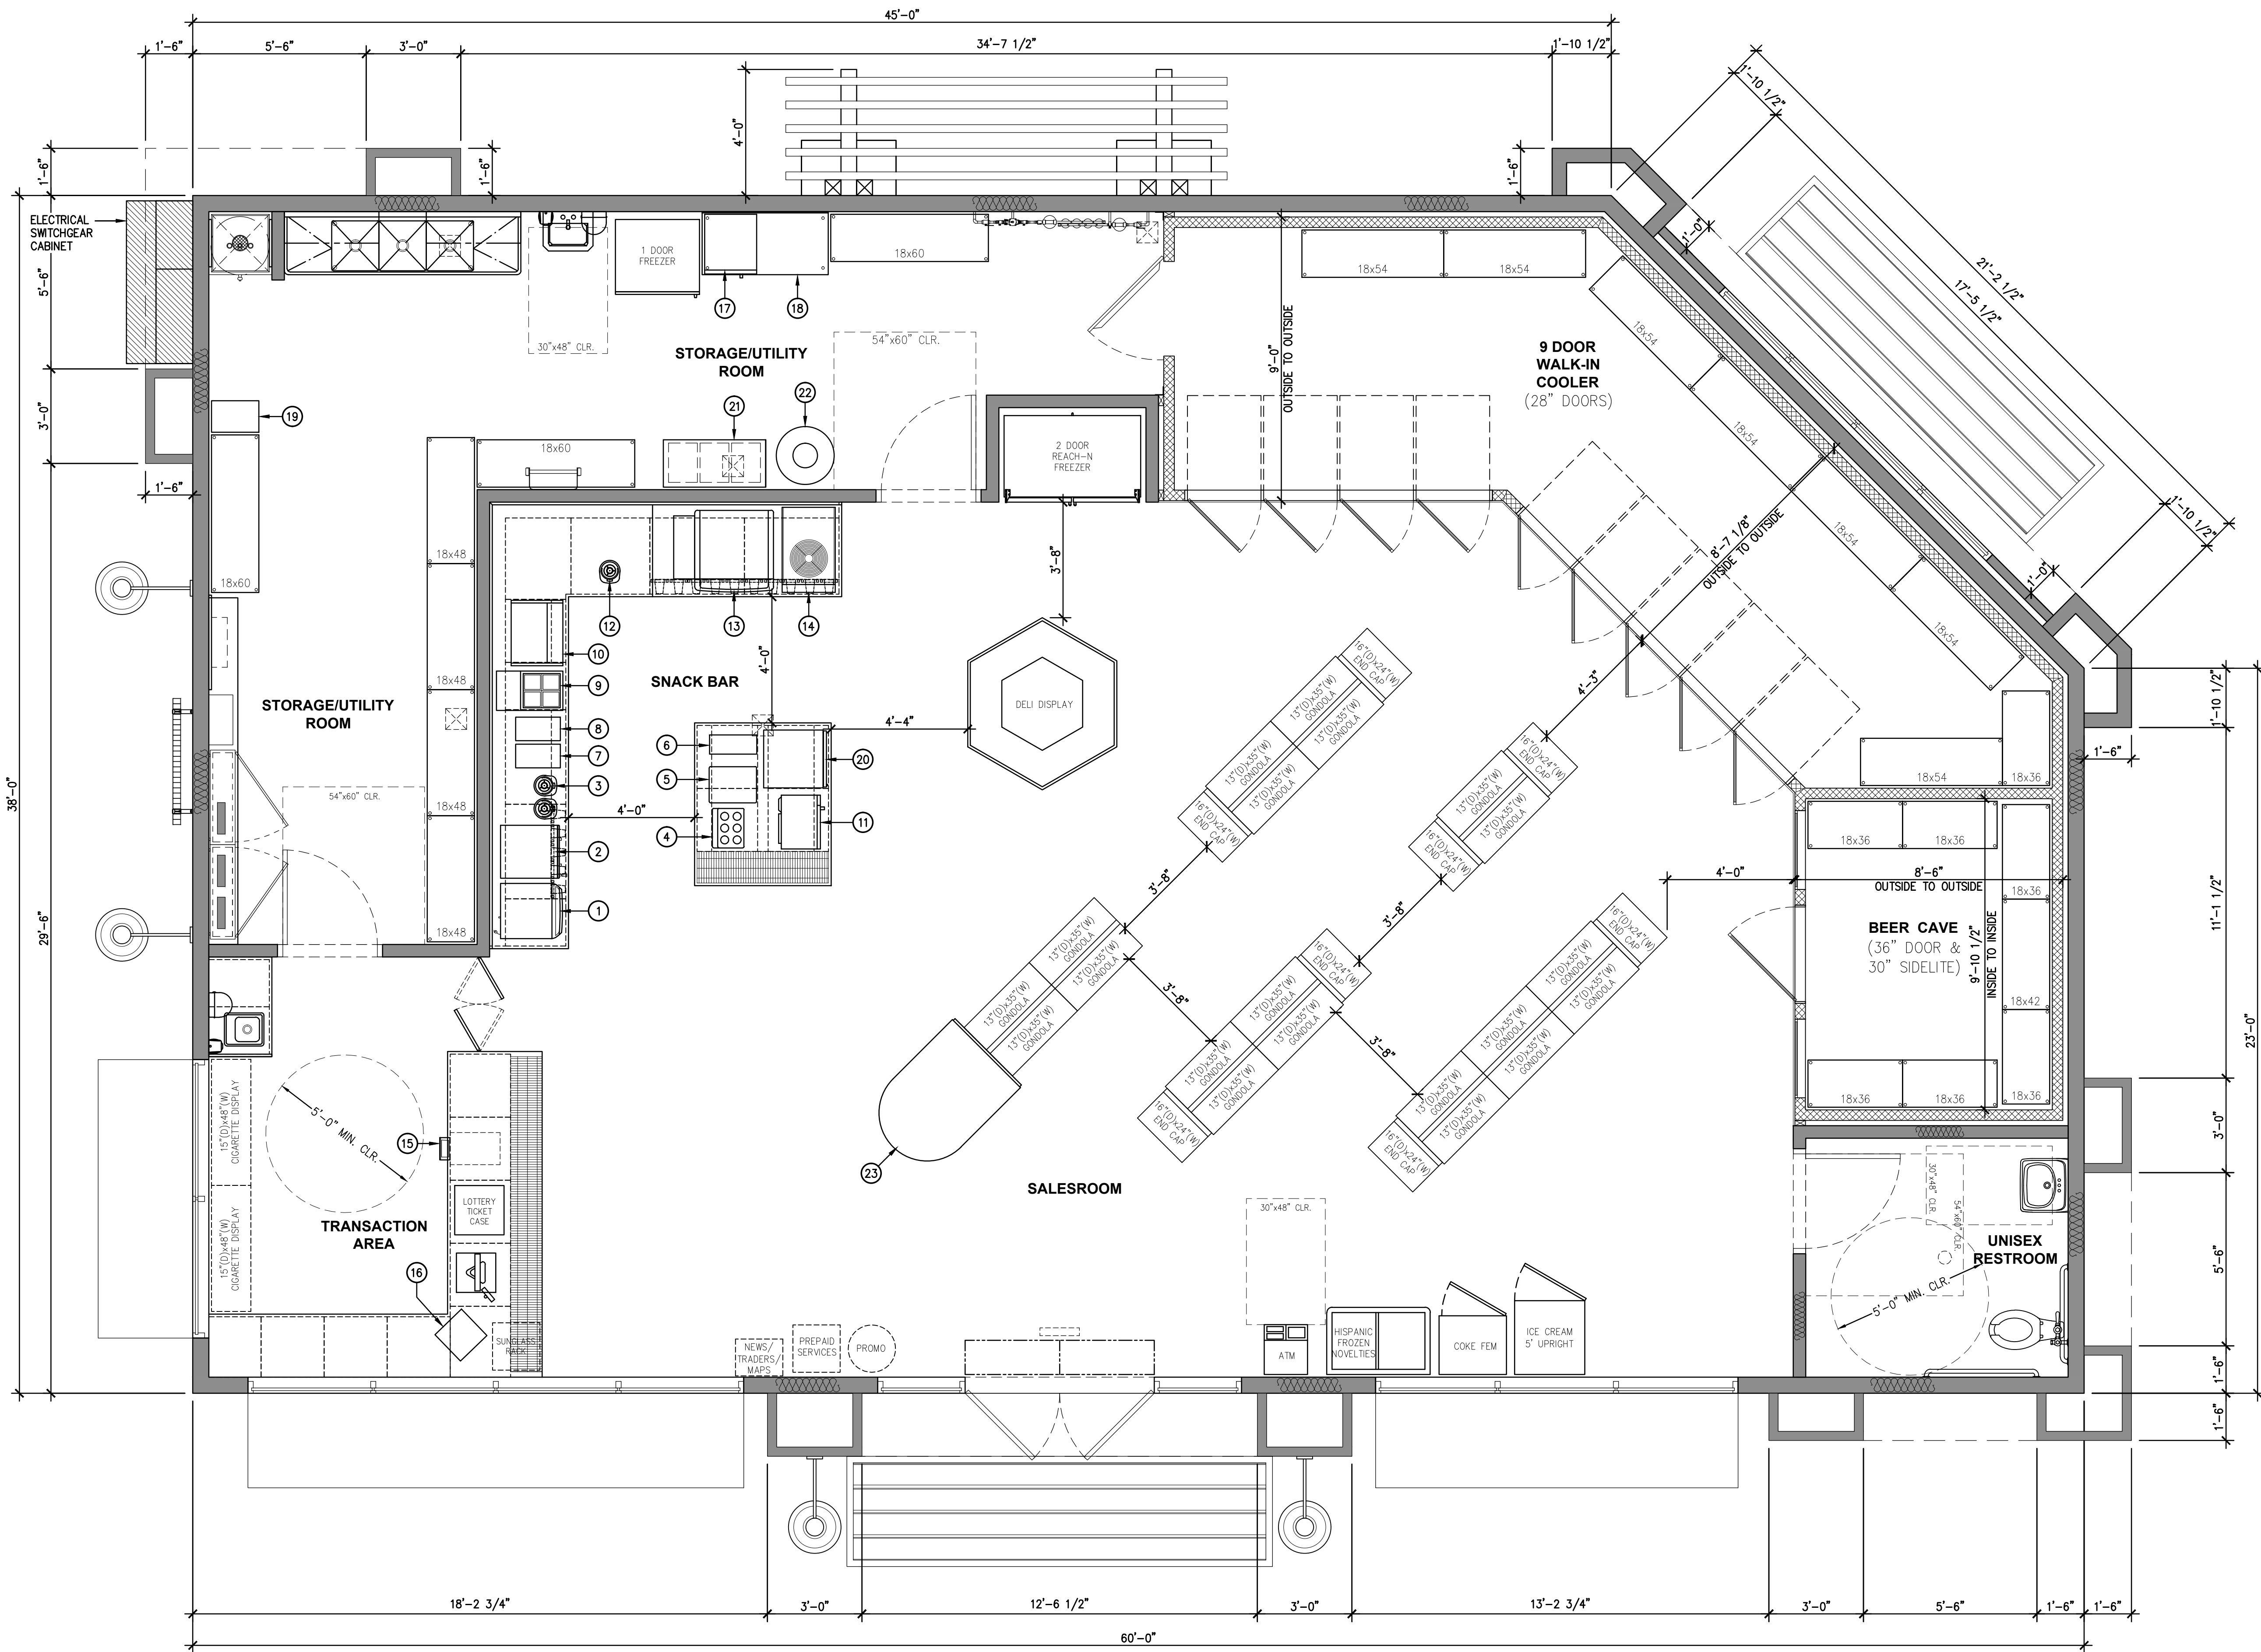

FLOOR PLAN

SCALE: 3/8" = 1'-0"

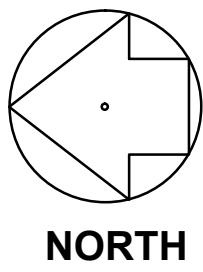

ITEM	EQUIPMENT DESCRIPTION:
1	5 HEAD CAPPUCCINO
2	TWIN COFFEE BREWER
3	HOT COFFEE SERVER - 4
4	COFFEE LID ORGANIZER
5	2 HEAD CREAMER
6	FLAVOR SHOT
7	CHIP RACK
8	CHILI/CHEESE DISPENSER
9	REFRIGERATED CONDIMENT UNIT
10	HOT FOOD CASE
11	MICROWAVE
12	ICED COFFEE SERVER - 1
13	16 HEAD FOUNTAIN
14	FROZEN DRINK DISPENSER
15	TIME DELAY SAFE BELOW
16	LOTTO MACHINE
17	CONVECTION OVEN
18	24"x48" S.S. TABLE
19	EMPLOYEE LOCKERS
20	COUNTER TOP REFRIGERATOR
21	BAG-N-BOX - SODA
22	Co2 TANK
23	HYDROZONE END CAP MERCHANDISER

DRY & WET SHELVING CALCULATION

DRY STORAGE:

Storage/Utility Room:

48" x 18" x 4 = 192
60" x 18" x 3 = 180

Post Mix Rack:

39" x 18" x 1 = 39
Total L.F. of Shelving: = 411 Inches
Total L.F. of Dry Storage: = 34.25 Feet

WET STORAGE (Walk-in-Box):

Walk-in-Cooler

54" x 18" x 7 = 378
Total L.F. of Shelving: = 378 Inches
= 31.5 Feet

Beer Cave

36" x 18" x 6 = 216
42" x 18" x 1 = 42
Total L.F. of Shelving: = 258 Inches
= 21.5 Feet
Total L.F. of Wet Storage: = 53 Feet

OCCUPANT LOAD CALCULATION

(PER CBC TABLE 1004.1.1)

ROOM / DESIGNATION	OCCUPANT LOAD FACTOR	AREA (Net)	OCCUPANT LOAD
SALES AREA:	60	1,238 Sq.Ft.	20.63
Sales Area			
Cashier Area			
Snack Bar Area			
RESTROOM:	100	63 Sq.Ft.	0.63
Unisex Restroom			
WALK-IN-BOX:	300	324 Sq.Ft.	1.08
Walk-in Cooler			
Beer Cave			
BACK STORAGE ROOM:	300	372 Sq.Ft.	1.24
Utility Room			
Storage Room			
SUB-TOTAL:			23.58
TOTAL OCCUPANT LOAD:			24

DRAWN BY: A.J.
DATE: 2-15-14
SCALE: 3/8" = 1'-0"
PLOT: 1:1
REF: GMA-A1.0
FILE: 0115-0014

NOTICE
The drawing and all information therein is the property of Travis Companies, Inc., and shall not be copied or used except for the purpose for which it was furnished. The drawing and any copies thereof, partial or otherwise, are to be returned to the owner upon demand.

PREPARED FOR: G&M Oil Company, Inc.
16990 A Street
Huntington Beach
California 92647-4831
(714) 375-4700

PREPARED BY: Travis Companies, Inc.
16990 A Street
Huntington Beach
California 92647-4831
Tel: (714) 693-5898 Fax: (714) 693-5833
© Travis Companies, Inc. 2018 All Rights Reserved


DATE: _____
REVISION: _____
NO. 1 2 

PROPOSED FLOOR PLAN
G&M OIL COMPANY FACILITY No.: 4
16990 BEACH BOULEVARD
HUNTINGTON BEACH, CA 92647


DRAWING NUMBER

A1.0

4/18/2018

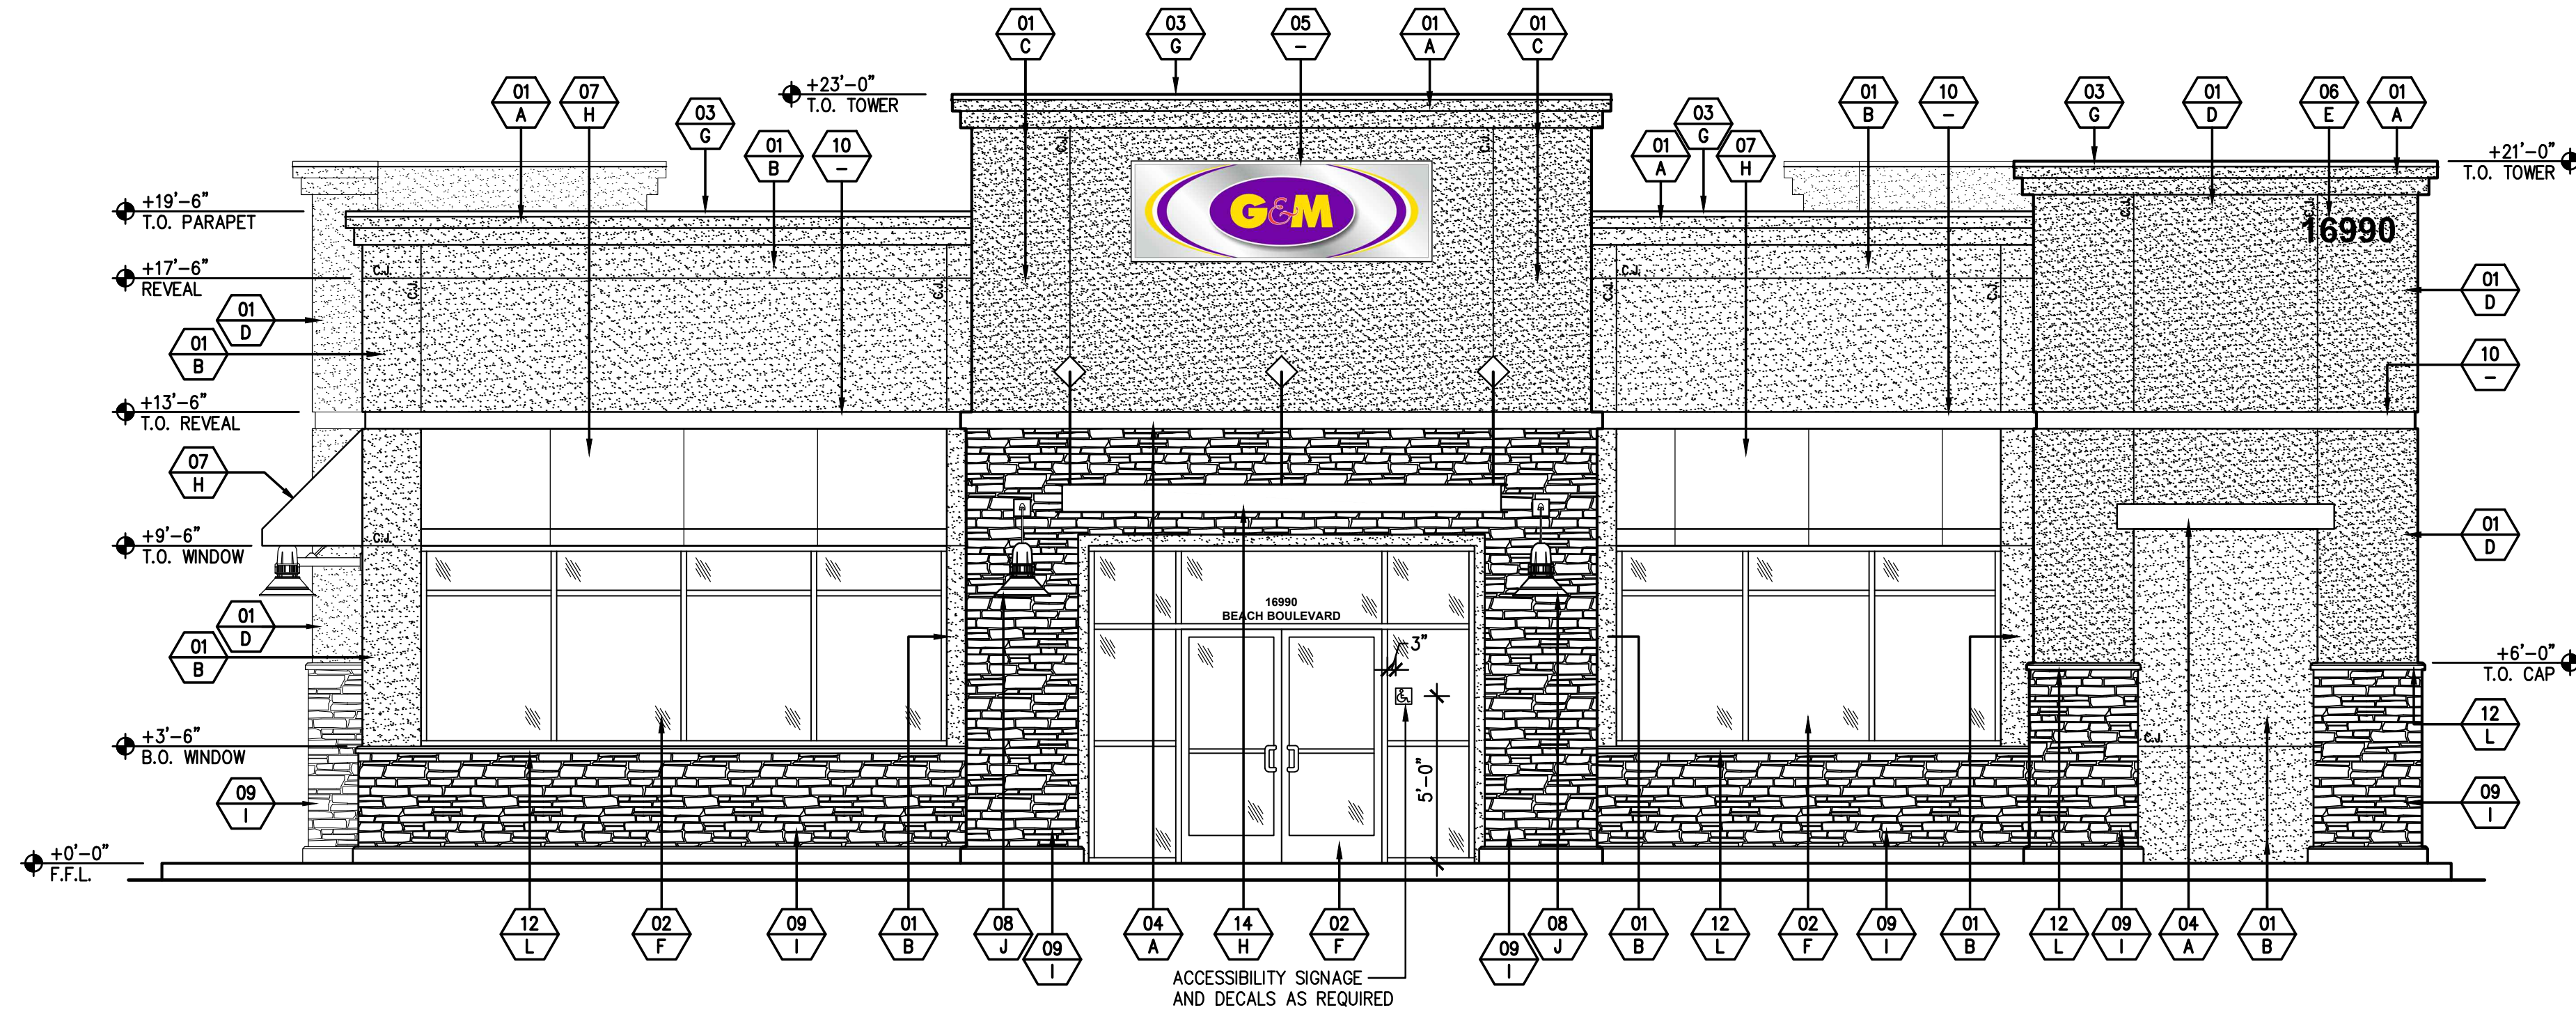

1 WEST ELEVATION
SCALE: 1/4" = 1'-0"

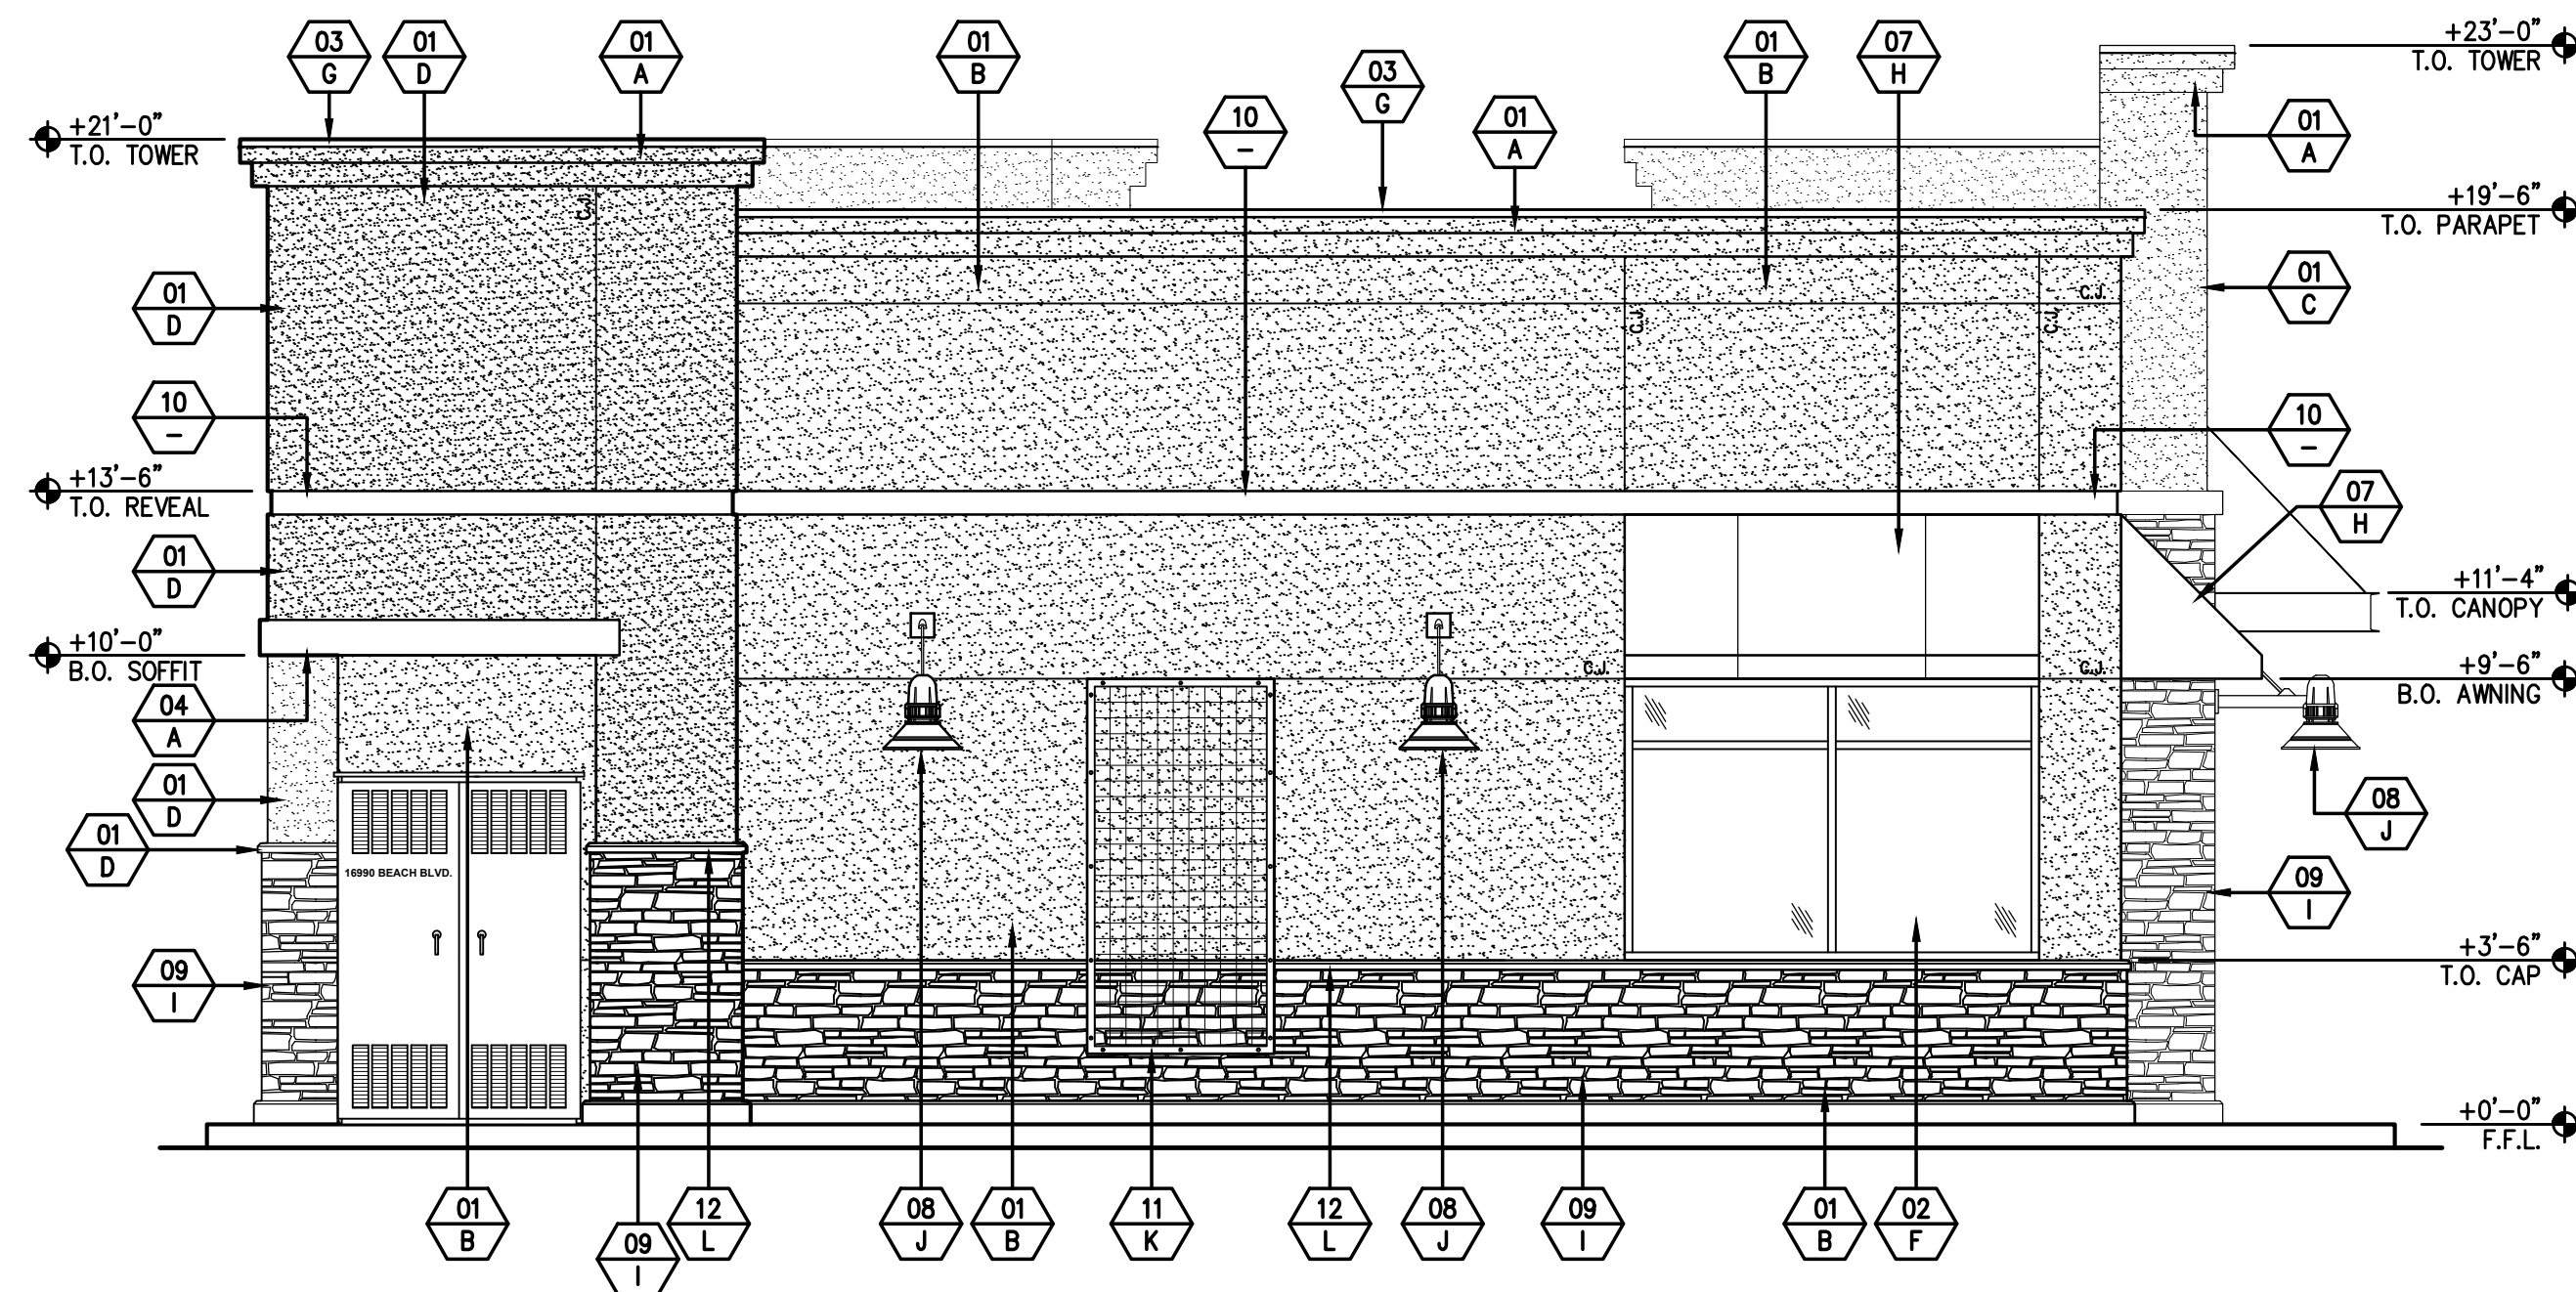

2 NORTH ELEVATION
SCALE: 1/4" = 1'-0"

EXTERIOR FINISH SCHEDULE


01 MATERIAL/FINISH
A COLOR

MATERIAL/FINISH:

- 01 7/8" EXTERIOR CEMENT PLASTER (3 COAT) OVER SELF FURRING DIAMOND MESH OVER 2 LAYERS GRADE "D" PAPER OVER SHEATHING FINISH: 20/30 FINE SAND FINISH
- 02 ALUMINUM STOREFRONT SYSTEM WITH 1" CLEAR INSULATED GLAZING
- 03 METAL FLASHING
- 04 FOAM SHAPE WITH CEMENT PLASTER FINISH (SMOOTH FINISH)
- 05 INTERNALLY ILLUMINATED I.D. SIGN (NOT PART OF THIS PERMIT)
- 06 BUILDING ADDRESS NUMBERS
- 07 METAL AWNING
- 08 WALL MOUNTED LIGHT FIXTURE
- 09 STONE VENEER
- 10 6" PLASTER REVEAL
- 11 WALL MOUNTED GREEN SCREEN
- 12 STONE SILL
- 13 ALUMINUM STOREFRONT SYSTEM WITH 1/4" WHITE SPANDREL GLAZING
- 14 ALUMINUM CANOPY
- 15 R.S.D.F. WOOD TRELLIS

COLOR:

- A DUNN EDWARDS: #DE6224 - "TREASURE CHEST"
- B DUNN EDWARDS: #DE6213 - "FINE GRAIN"
- C DUNN EDWARDS: #DE6265 - "MOSS COVERED"
- D DUNN EDWARDS: #DE6215 - "WOODEN PEG"
- E SIZE: 12"
FONT: HELVETICA
COLOR: BLACK - 2025
- F MANUFACTURER: ARCADIA, INC. - TEL: (323) 269-7300
MODEL NO.: AFG451
COLOR: DARK BRONZE ANODIZED FINISH
- G COLOR/FINISH TO MATCH ADJACENT SURFACE
- H DUNN EDWARDS: #DE6392 - "MINK"
- I MANUFACTURER: CORONADO STONE - TEL: (800) 847-8663
STYLE.: PRO-LEDGE
COLOR: CHABLIS
- J MANUFACTURER: LUMINIS
MODEL NO.: SR115
COLOR: BRONZE
- K MANUFACTURER: GREEN SCREEN - TEL: (800) 450-3494
MODEL NO.: WALL MOUNTED TRELLIS PANEL
SIZE: 4'-0"(w) x 8'-0"(h) x 3"(d)
COLOR: "GREEN" - GLOSS POWDER COAT FINISH
- L MANUFACTURER: CORONADO STONE - TEL: (800) 847-8663
STYLE: CHISELED STONE SILL
COLOR: "ASPEN"
- M MANUFACTURER: ARCADIA, INC. - TEL: (323) 269-7300
MODEL NO.: AF450
COLOR: DARK BRONZE ANODIZED FINISH

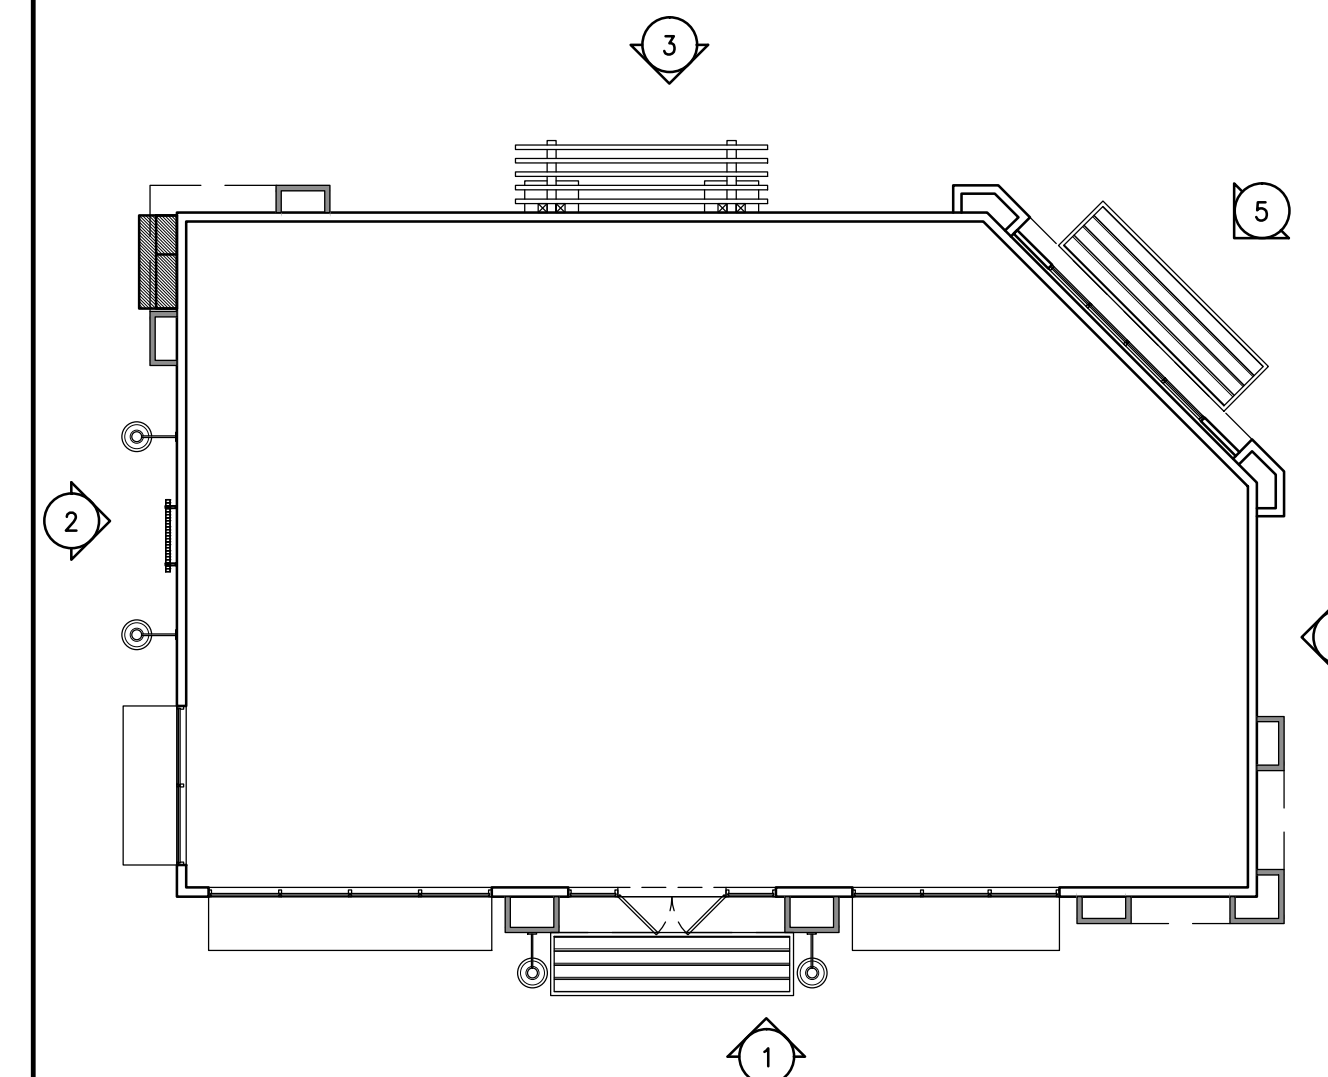

DRAWN BY: A.J.
DATE: 2-15-14
SCALE: 1/4" = 1'-0"
PLOT: 1-1
REF: GMA-A2.0
FILE: 0115-0014

NOTICE
The drawings and all information therein are the property of Travis Companies, Inc., and shall not be copied or used except for the purpose for which they are furnished. The drawing and any copies thereof, partial or complete, shall be returned to the owner upon demand.

G&M Oil Company, Inc.
16990 A Street
Huntington Beach
California 92647-4831
(714) 375-4700



Travis Companies, Inc.
16990 A Street
Huntington Beach, CA 92647
Tel: (714) 693-5988 Fax: (714) 693-5933
© Travis Companies, Inc. 2018 All Rights Reserved




PREPARED BY: DATE: REVISION: NO. 1 2 3 4 5

EXTERIOR ELEVATIONS
G&M OIL COMPANY FACILITY No.: 4
16990 BEACH BOULEVARD
HUNTINGTON BEACH, CA 92647

DRAWING NUMBER

A2.0

4/18/2018

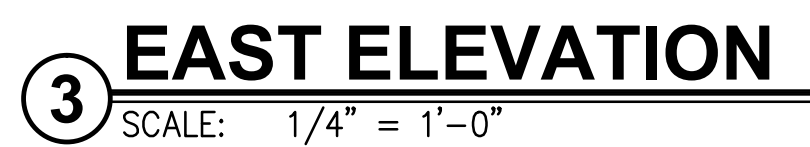

01 — MATERIAL/FINISH
A — COLOR

MATERIAL/FINISH:

- 01 7/8" EXTERIOR CEMENT PLASTER (3 COAT) OVER SELF FURRING
DIAMOND MESH OVER 2 LAYERS GRADE "D" PAPER OVER SHEATHING
FINISH: 20/30 FINE SAND FINISH
- 02 ALUMINUM STOREFRONT SYSTEM WITH 1" CLEAR INSULATED GLAZING
- 03 METAL FLASHING
- 04 FOAM SHAPE WITH CEMENT PLASTER FINISH (SMOOTH FINISH)
- 05 INTERNALLY ILLUMINATED I.D. SIGN (NOT PART OF THIS PERMIT)
- 06 BUILDING ADDRESS NUMBERS
- 07 METAL AWNING
- 08 WALL MOUNTED LIGHT FIXTURE
- 09 STONE VENEER
- 10 6" PLASTER REVEAL
- 11 WALL MOUNTED GREEN SCREEN
- 12 STONE SILL
- 13 ALUMINUM STOREFRONT SYSTEM WITH 1/4" WHITE SPANDREL GLAZING
- 14 ALUMINUM CANOPY
- 15 R.S.D.F. WOOD TRELLIS

COLOR:

- | | |
|---|---|
| A | DUNN EDWARDS: #DE6224 - "TREASURE CHEST" |
| B | DUNN EDWARDS: #DE6213 - "FINE GRAIN" |
| C | DUNN EDWARDS: #DE6265 - "MOSS COVERED" |
| D | DUNN EDWARDS: #DE6215 - "WOODEN PEG" |
| E | SIZE: 12"
FONT: HELVETICA
COLOR: BLACK - 2025 |
| F | MANUFACTURER: ARCADIA, INC. - TEL: (323) 269-7300
MODEL NO.: AFG451
COLOR: DARK BRONZE ANODIZED FINISH |
| G | COLOR/FINISH TO MATCH ADJACENT SURFACE |
| H | DUNN EDWARDS: #DE6392 - "MINK" |
| I | MANUFACTURER: CORONADO STONE - TEL: (800) 847-8663
STYLE: PRO-LEDGE
COLOR: CHABLIS |
| J | MANUFACTURER: LUMINIS
MODEL NO.: SR115
COLOR: BRONZE |
| K | MANUFACTURER: GREEN SCREEN - TEL: (800) 450-3494
MODEL NO.: WALL MOUNTED TRELLIS PANEL
SIZE: 4'-0"(w) x 8'-0"(h) x 3"(d)
COLOR: "GREEN" - GLOSS POWDER COAT FINISH |
| L | MANUFACTURER: CORONADO STONE - TEL: (800) 847-8663
STYLE: CHISELED STONE SILL
COLOR: "ASPEN" |
| M | MANUFACTURER: ARCADIA, INC. - TEL: (323) 269-7300
MODEL NO.: AF450
COLOR: DARK BRONZE ANODIZED FINISH |

DATE: 2-15-14
SCALE: 1/4" = 1'-0"
PLOT: 1=1
REF: GM4-A2.0
FILE: 0115-0074

This drawing and all information therein is the property of Travis Companies, Inc., and shall not be copied or used except for the purpose for which it is expressly furnished. The drawing and any copies thereof, partial or complete shall be returned to the owner upon demand.

M Oil Company, Inc.
16868 A Street
Huntington Beach
California, 92647-4831
(714) 375-4700



Travis Companies, Inc.
4430 E. Miraloma Ave., Suite F, Anaheim, Ca 92807
Tel: (714) 693-9388 Fax: (714) 693-9333
© Travis Companies, Inc. 2018 All Rights Reserved


[illegible]

EXTERIOR ELEVATIONS
G&M OIL COMPANY FACILITY No.: 4
16990 BEACH BOULEVARD
HUNTINGTON BEACH, CA 92647


DRAWING NUMBER

A2.1


4/18/2018

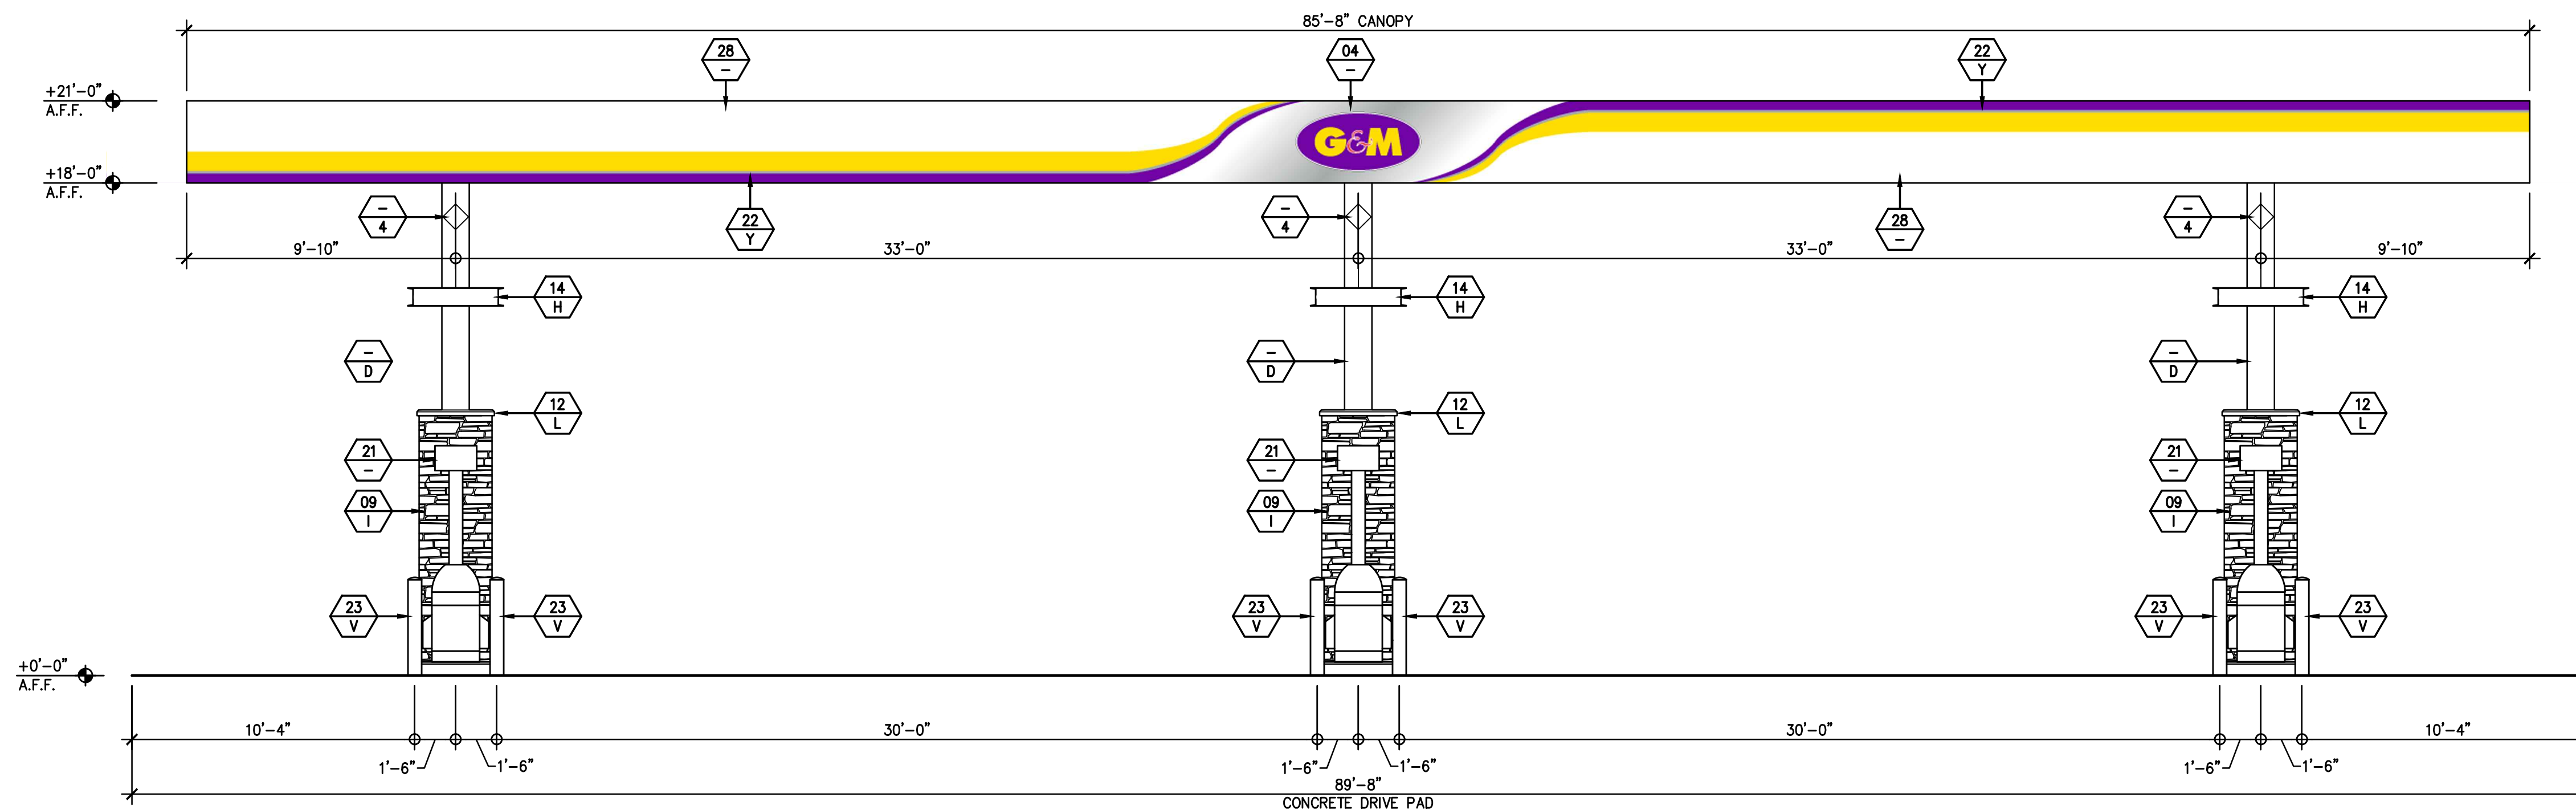

1 WEST & EAST ELEVATIONS
SCALE: 1/4" = 1'-0"

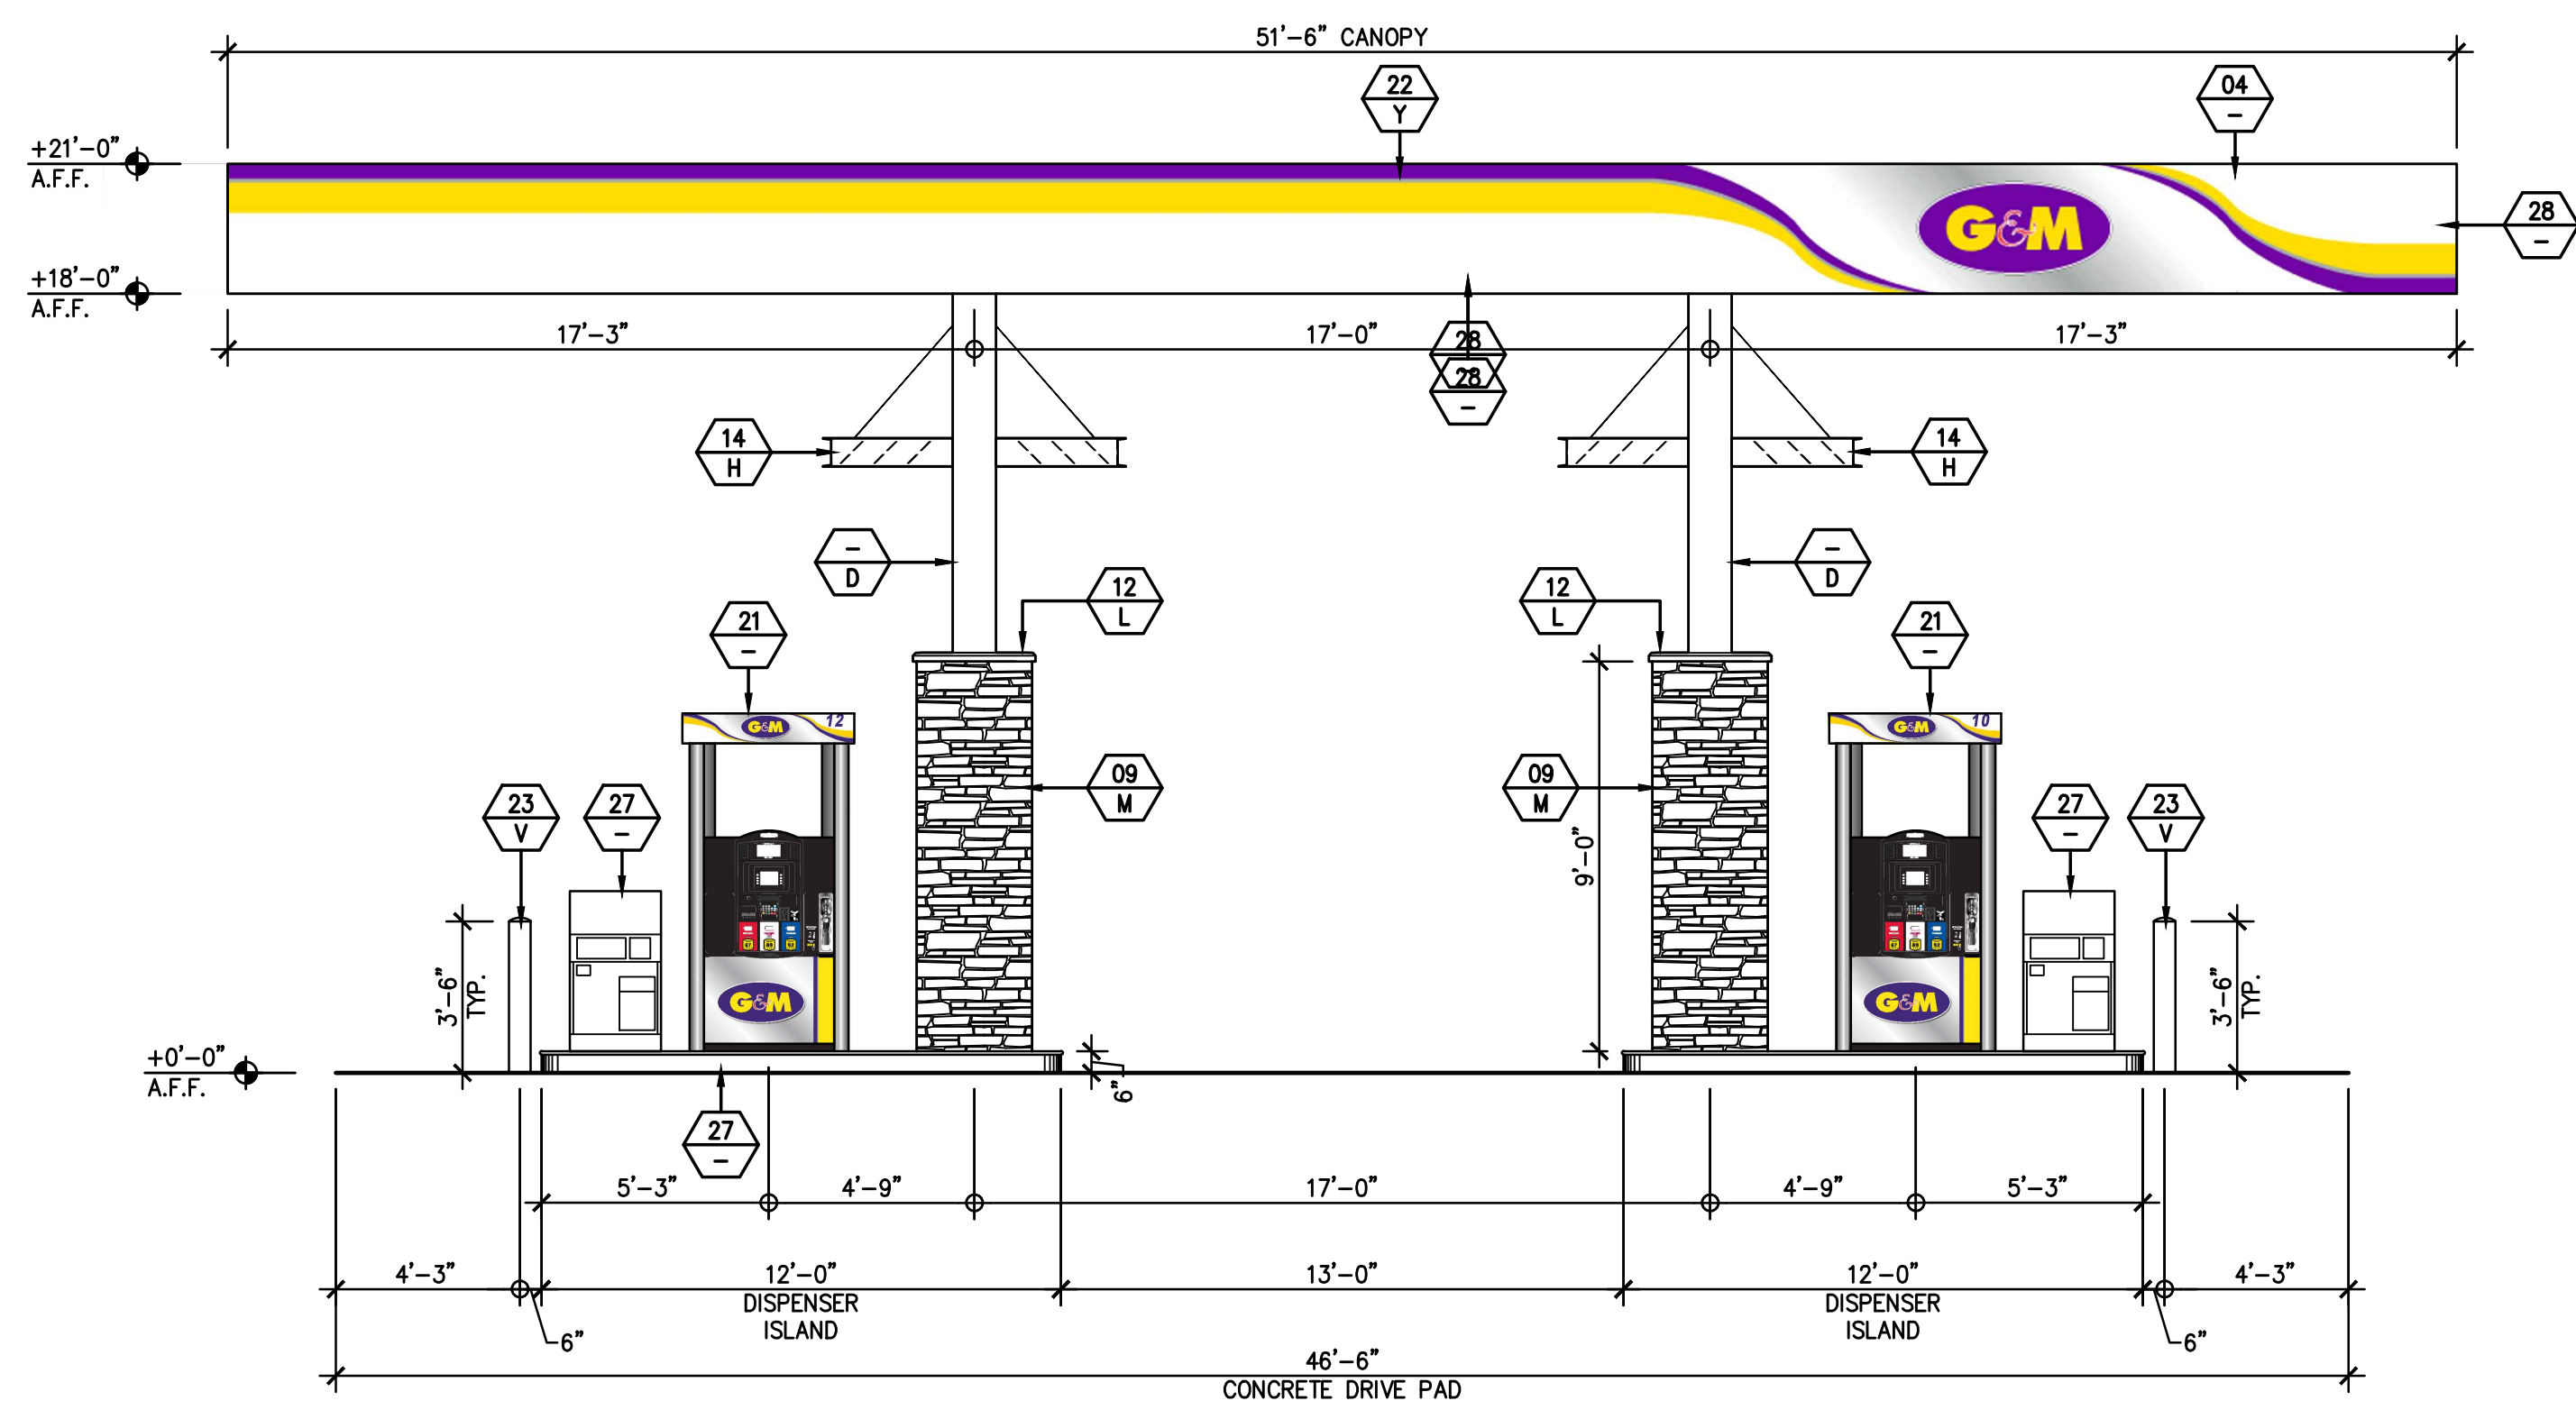

2 NORTH ELEVATION
SCALE: 1/4" = 1'-0"

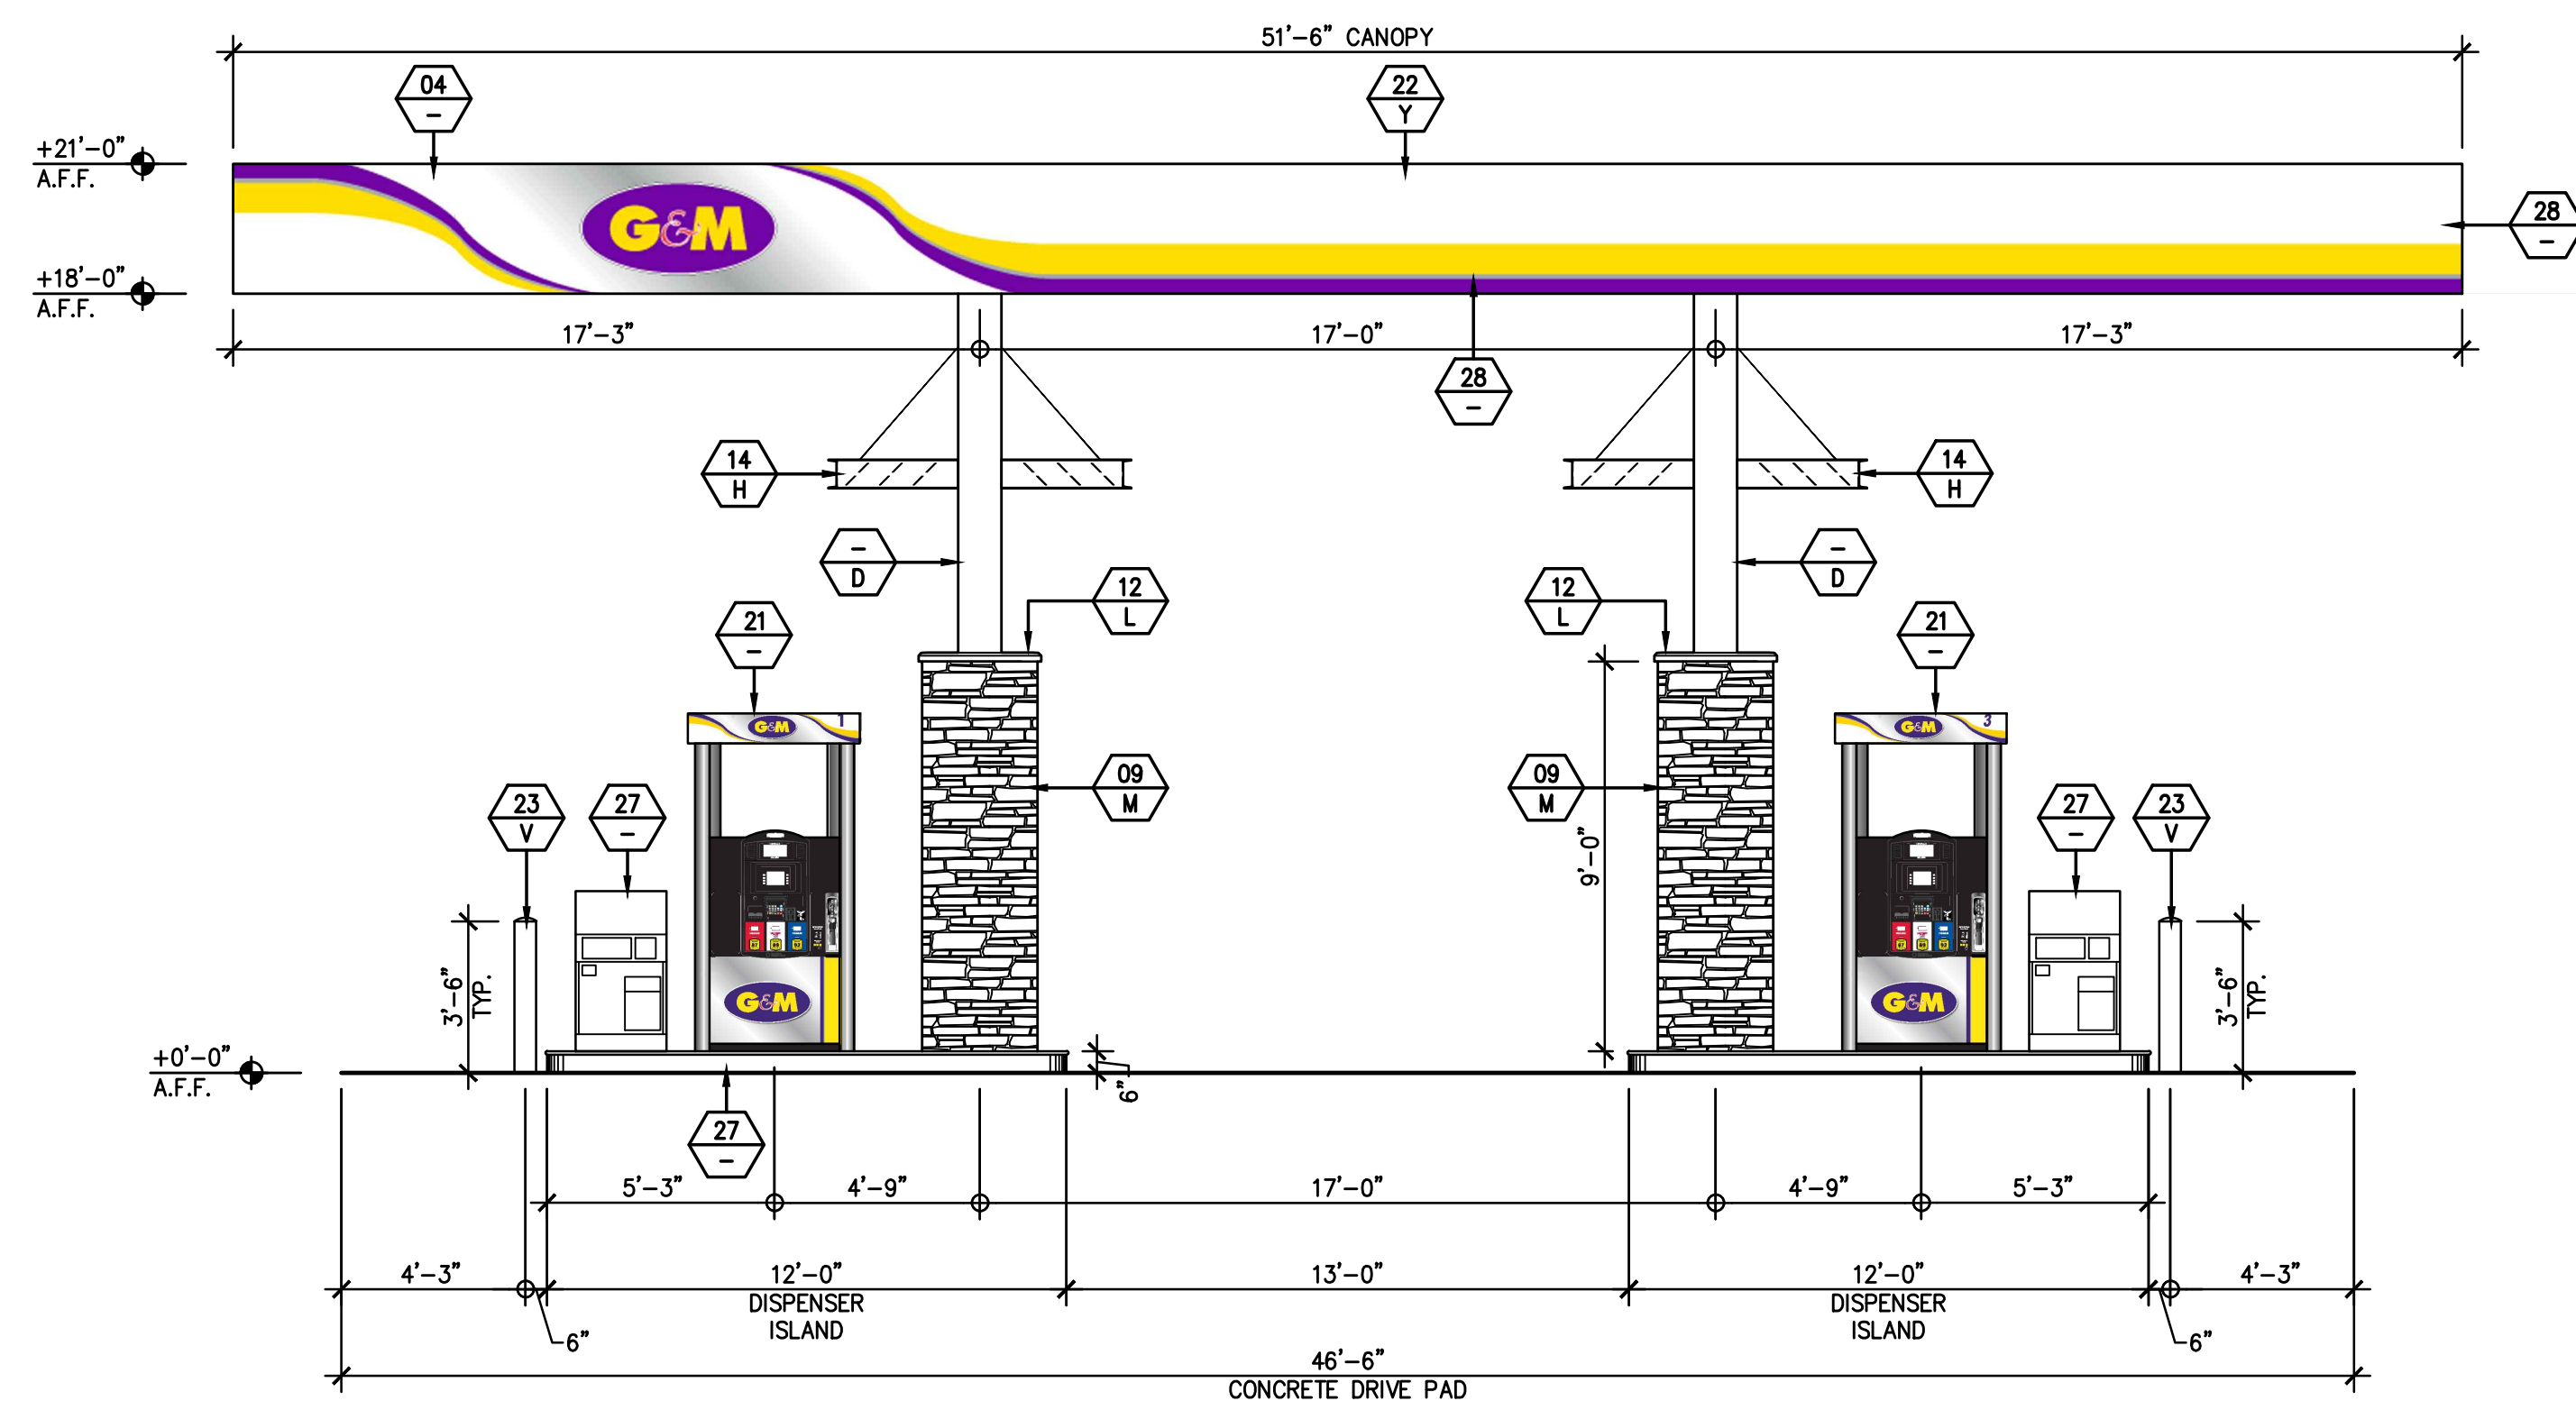

3 SOUTH ELEVATION
SCALE: 1/4" = 1'-0"

EXTERIOR FINISH SCHEDULE

01 MATERIAL/FINISH
A COLOR

MATERIAL/FINISH:

- 04 INTERNALLY ILLUMINATED I.D. SIGN (NOT PART OF THIS PERMIT)
- 09 STONE VENEER
- 12 FLAGSTONE WALL CAP
- 14 ALUMINUM AWNING
- 20 STEEL DISPENSER ISLAND
- 21 DISPENSER TOPPER
- 22 PRE-FINISHED ACM PANEL
- 23 6" DIA. STEEL BARRIER POST
- 27 ISLAND TRASH VALET W/ FRONT WINDSHIELD SERVICE
- 28 COLOR VINYL DECAL

COLOR:

- D DUNN EDWARDS: #DE6215 - "WOODEN PEG"
- H DUNN EDWARDS: #DE6392 - "MINK"
- I MANUFACTURER: CORONADO STONE - TEL: (800) 847-8663
STYLE: PRO-LEDGE
COLOR: CHABLIS
- L MANUFACTURER: CORONADO STONE - TEL: (800) 847-8663
SIZE: 12" x 24"
STYLE: "ASPEN"
- V DUNN EDWARDS: #DE2866 - "SAFETY YELLOW"
- Y ALPOLIC: #3MM-RVW - "WHITE"
- P ADMIXTURES: #C-63 3# - "CAL-TAN"

DRAWN BY: A.J.
DATE: 2-15-14
SCALE: AS NOTED
PLOT: 1-1
REF: GMA-A3.0
FILE: 0115-0014

NOTICE
The drawings and all information herein are the property of Travis Companies, Inc., and shall not be copied or used except for the purpose for which they are furnished. The drawing and any copies thereof, partial or otherwise, shall be returned to the owner upon demand.

G&M Oil Company, Inc.
16990 A Street
Huntington Beach
California 92647-4831
(714) 375-4700



Travis Companies, Inc.
16990 A Street
Huntington Beach, CA 92647
Tel: (714) 693-5988 Fax: (714) 693-5933
© Travis Companies, Inc. 2018 All Rights Reserved




DATE	
REVISION	
NO.	1 2 3 4 5 6 7 8 9 10

CANOPY ELEVATIONS
G&M OIL COMPANY FACILITY No.: 4
16990 BEACH BOULEVARD
HUNTINGTON BEACH, CA 92647

DRAWING NUMBER

A3.0

4/18/2018

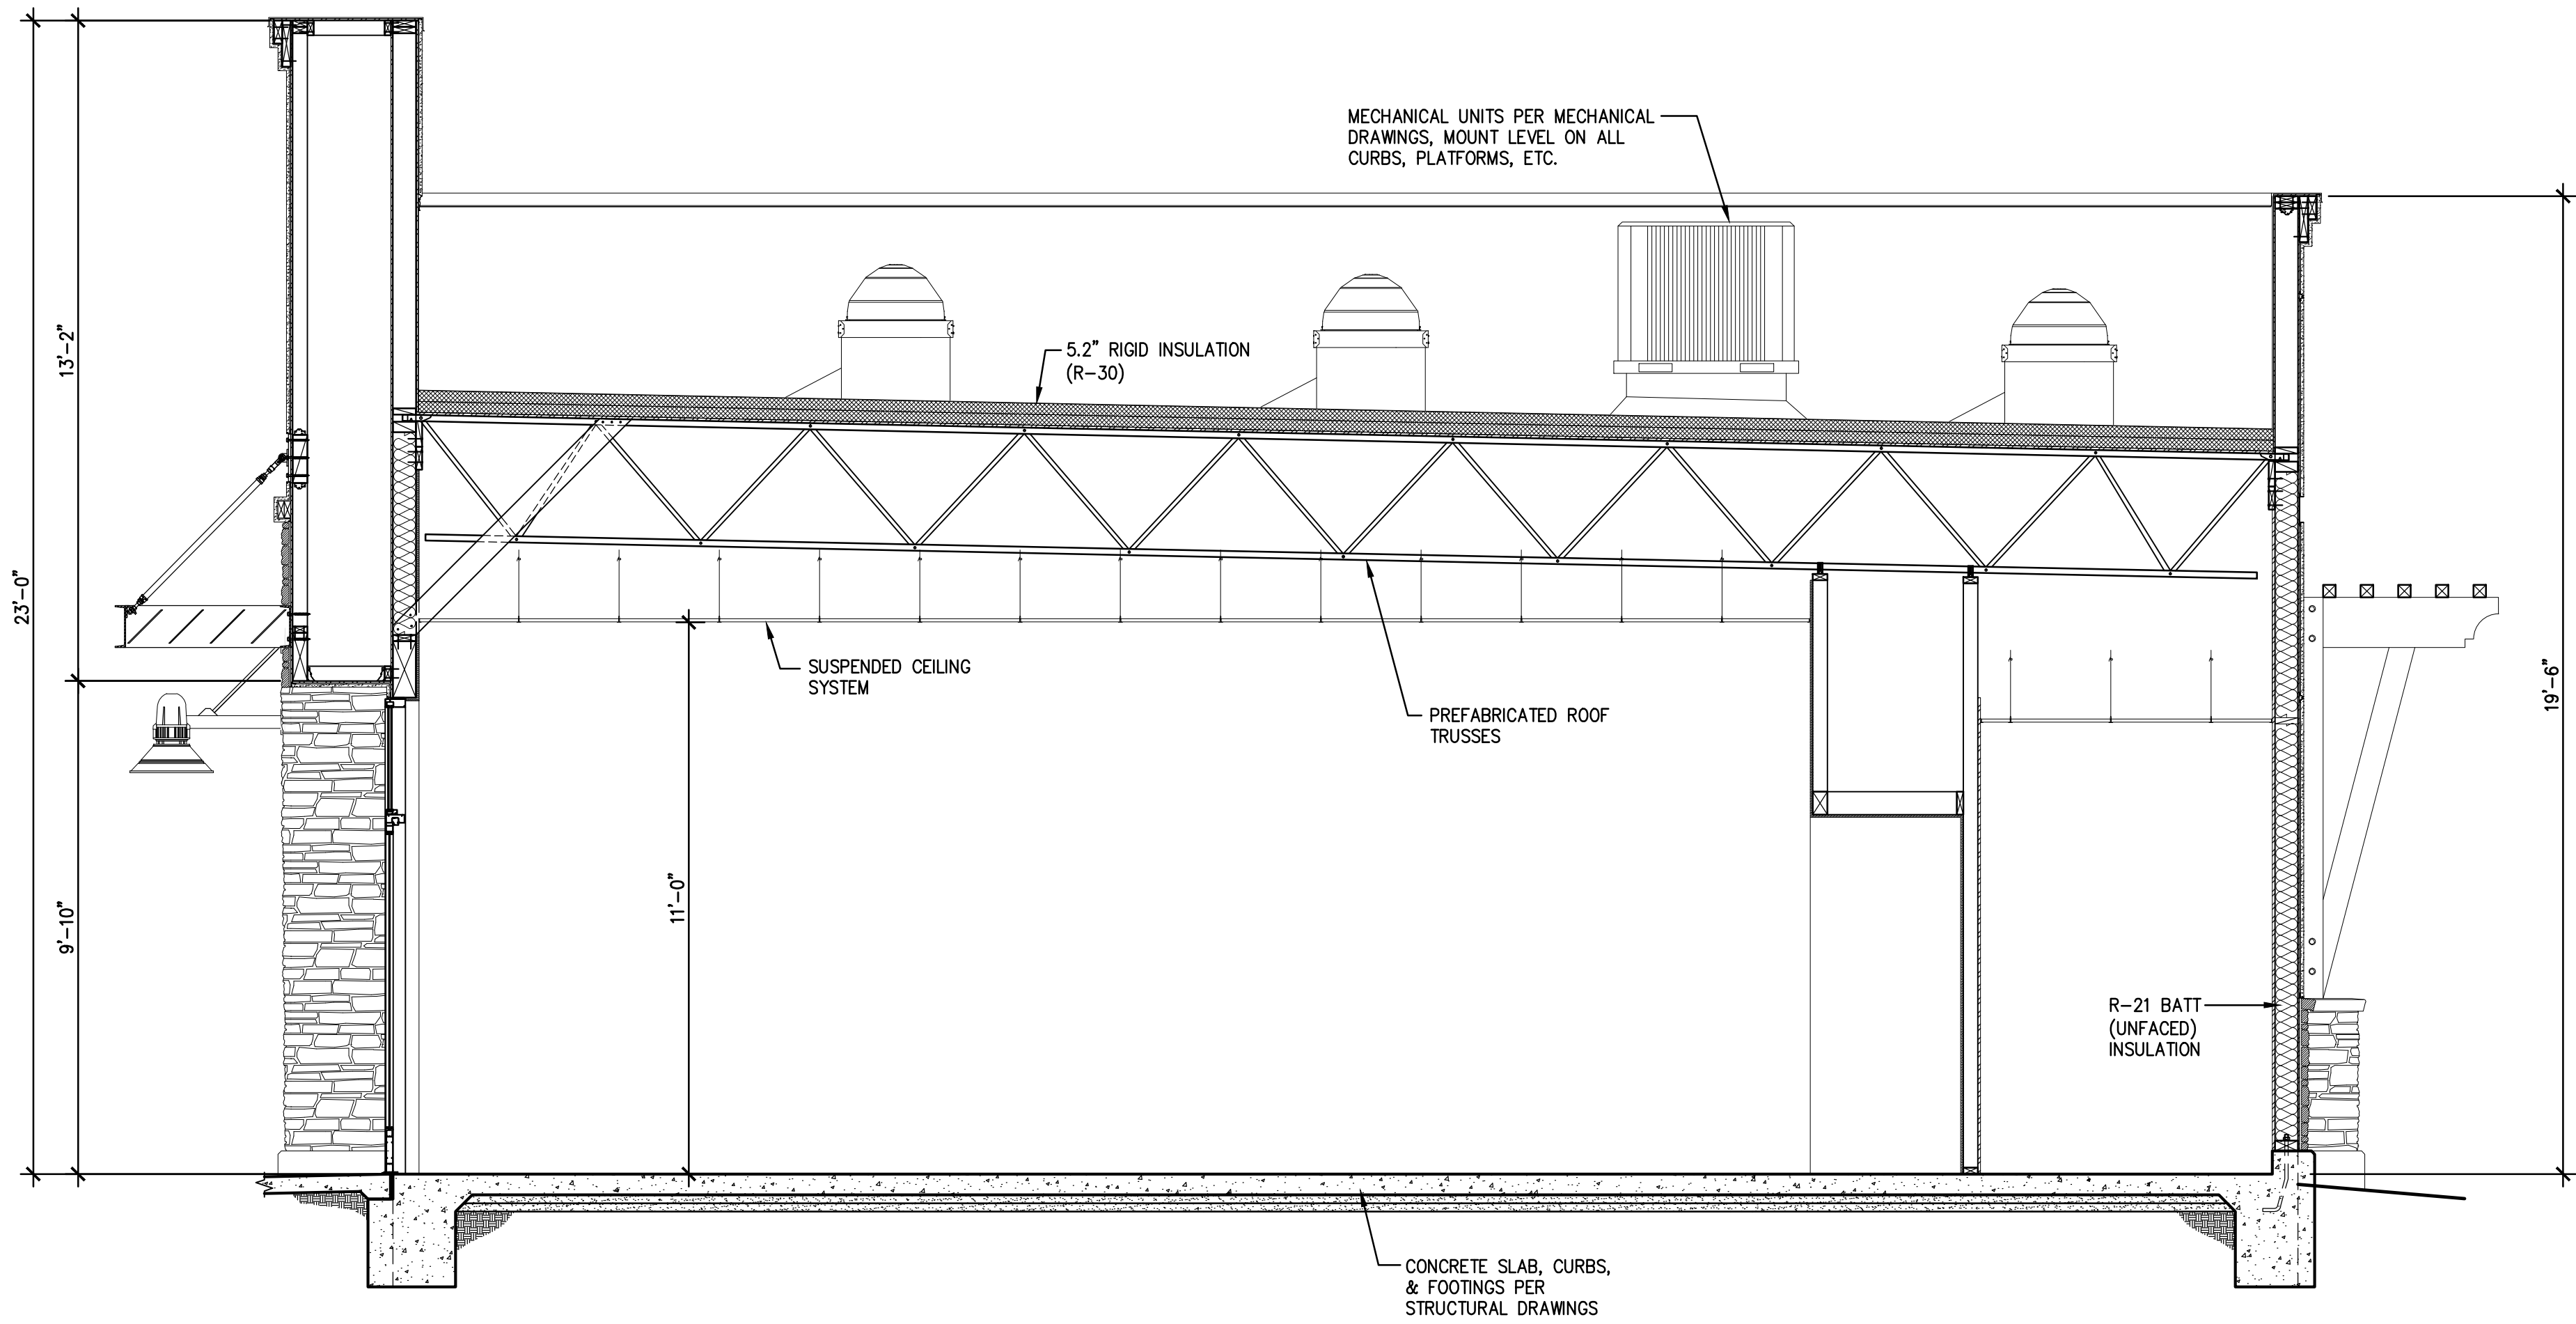

DRAWING NUMBER
A4.0

BUILDING CROSS SECTION
G&M OIL COMPANY FACILITY No.: 4
16990 BEACH BOULEVARD
HUNTINGTON BEACH, CA 92647

NO.	REVISION	DATE
1		
2		
3		
4		
5		
6		
7		
8		
9		
10		

PREPARED BY: 
Travis Companies, Inc.
4835 E. Main Street, Suite 200, Anaheim, CA 92807
Tel: (714) 693-5898 Fax: (714) 693-5333
© Travis Companies, Inc. 2018 All Rights Reserved

PREPARED FOR: 
G&M Oil Company, Inc.
1688 A Street
Huntington Beach
California 92647-4831
(714) 375-4700

NOTICE
The drawing and all information therein is the property of Travis Companies, Inc., and shall not be copied or used except for the purpose for which it was furnished. The drawing and any copies thereof, partial or complete, shall be returned to the owner upon demand.

DRAWN BY: AJ
DATE: 2-15-14
SCALE: 3/8" = 1'-0"
PLOT: 1-1
REF: GMA4.0
FILE: 0115-0014