




Elevation A - Hamilton Street Elevation

Scale: 1:30

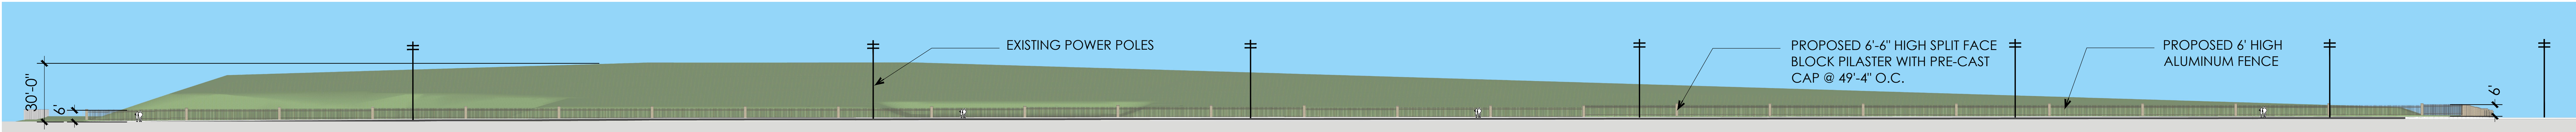


Elevation B - Magnolia Avenue Elevation

Scale: 1:30



Elevation C - South Elevation


Scale: 1:30

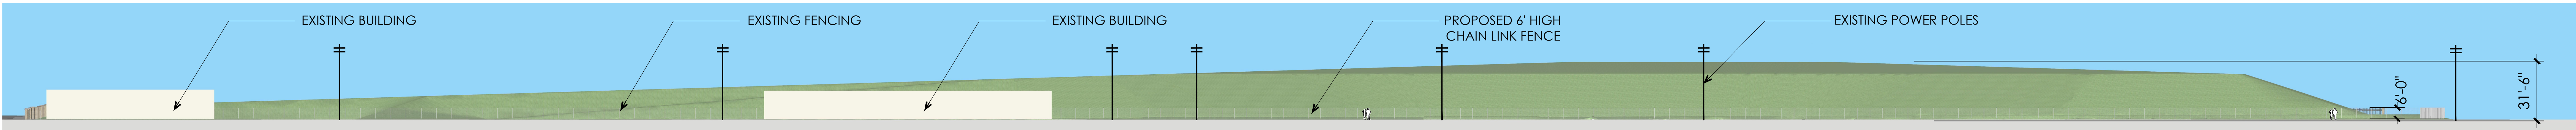

Elevation D - West Elevation

Scale: 1:30

NOTE:
Elevation heights are referenced from finished ground surface after completion of the Final Remedy

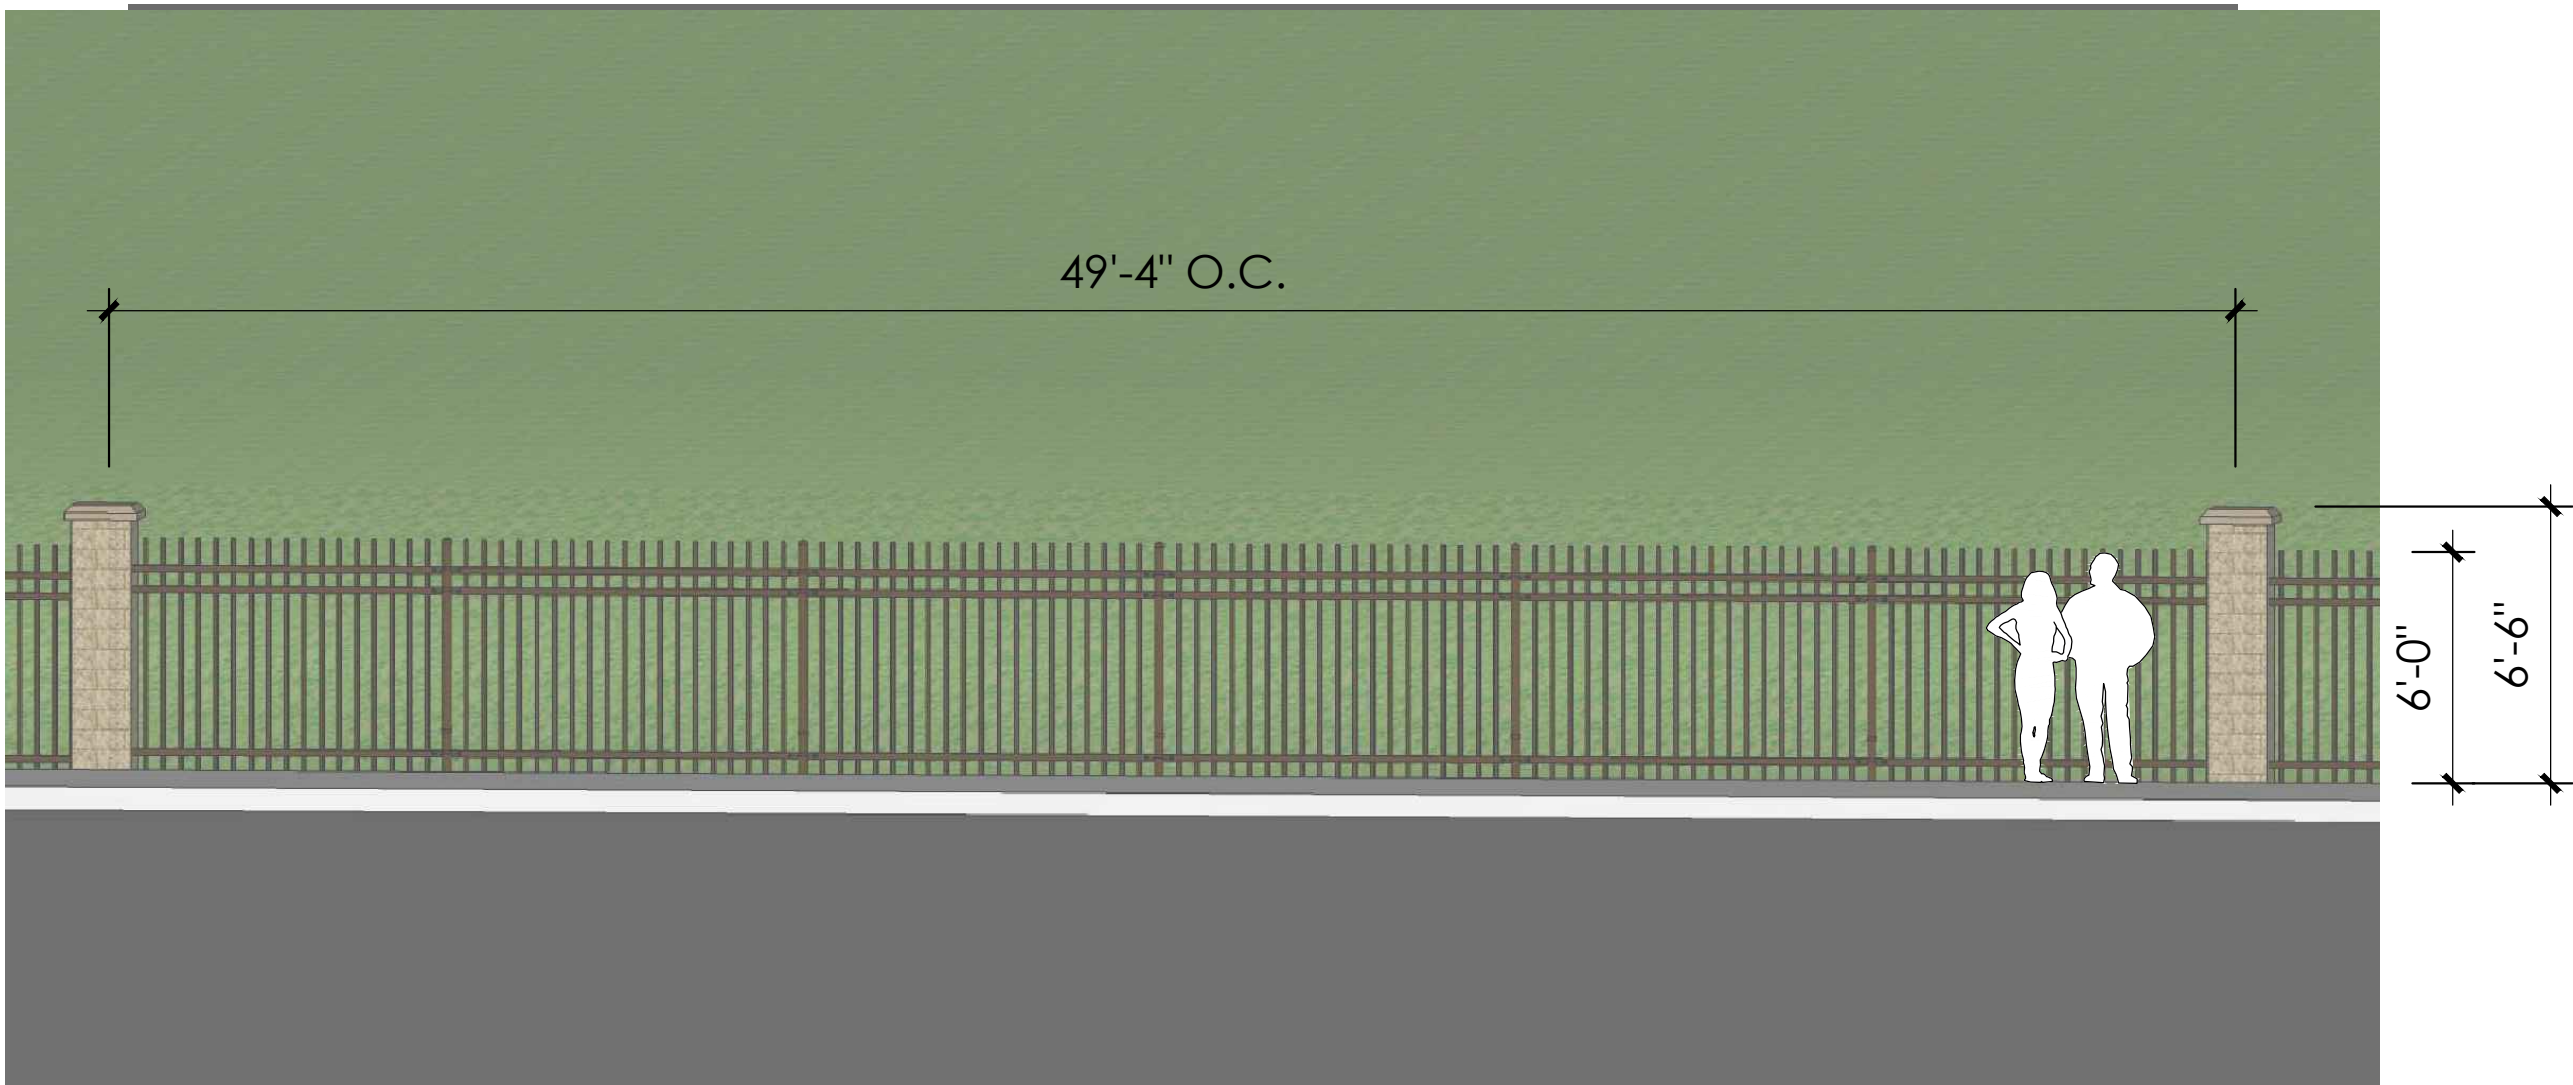

Perspective Typical Pilaster with Aluminum Fence

Scale: NTS



Small Fescue (*Festuca microstachys*)

Basin Seed Mix



Beach Evening Primrose (*Camissoniopsis cheiranthifolia*) 2' - 100%

Slope Planting



Deer Weed (*Acmispon glaber*) 2'

*NOTE: Image represents plant material during its short blooming season




Small Fescue (*Festuca microstachys*) 1'

Top Deck Seed Mix



PILASTER IMAGERY

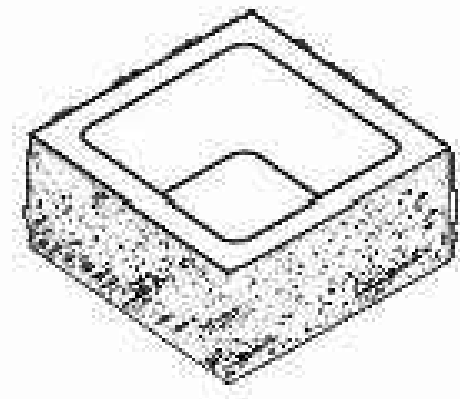


16" x 8" x 16"
Ring Split 4-sides



Split Face Mediumweight Color: Sandstone

ANGELUS SPLIT FACE BLOCK - MEDIUM WEIGHT
SANDSTONE COLOR

PILASTER BLOCK

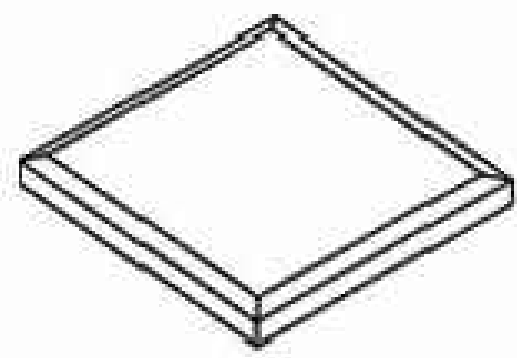

19.5" x 4" x 19.5"
Beveled Pilaster Cap



Precision Mediumweight Color: Harvest

ANGELUS BEVELED PILASTER CAP - MEDIUM WEIGHT
HARVEST COLOR

PILASTER CAP




FENCE IMAGERY



FENCE DETAIL

BRONZE

FENCE COLOR

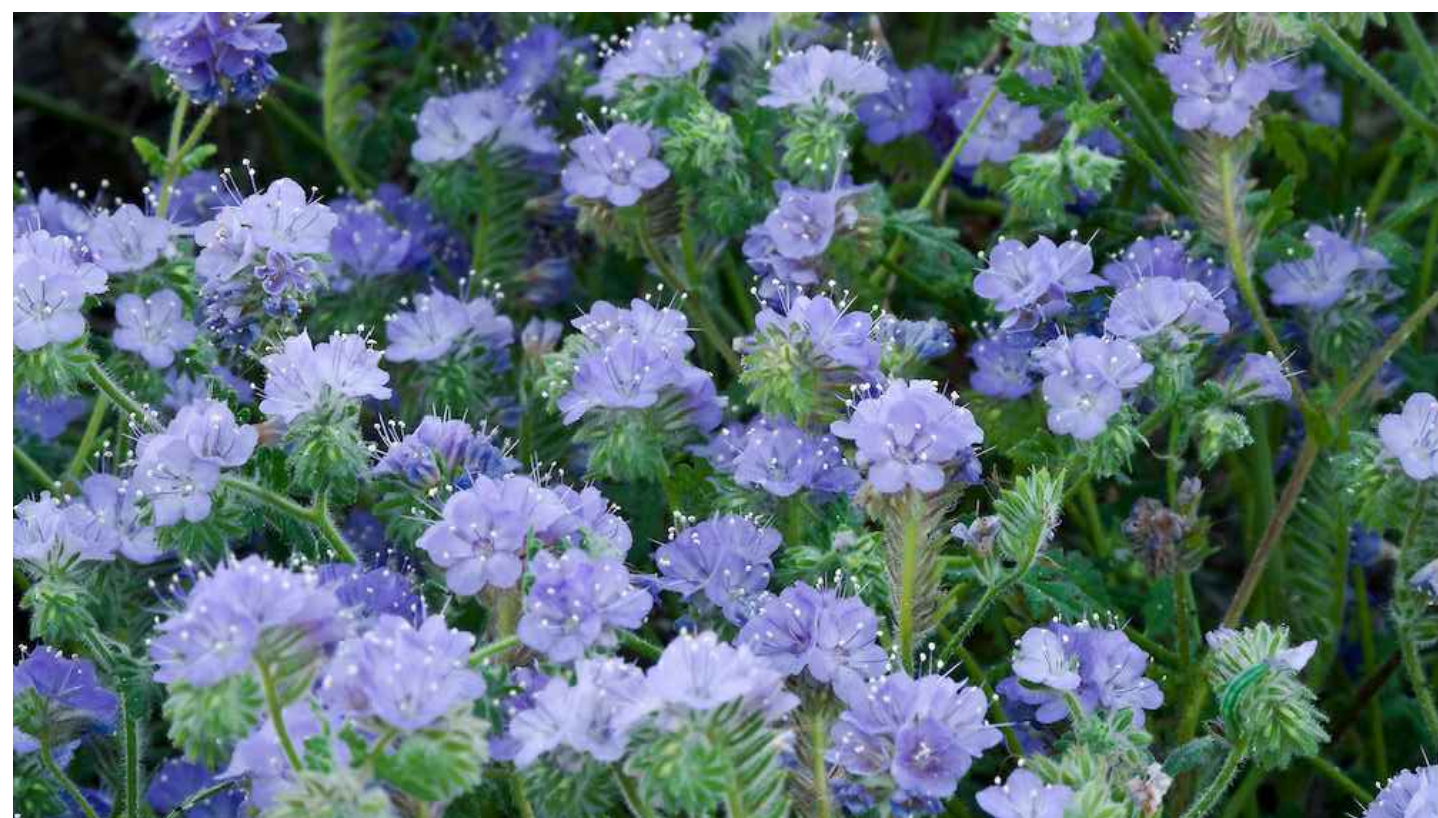

Common Phacelia (*Phacelia distans*) 2'

*NOTE: Image represents plant material during its short blooming season



California Poppy (*Eschscholzia californica*) 2'

*NOTE: Image represents plant material during its short blooming season



Coast Goldenbush (*Isocoma menziesii*)

*NOTE: Image represents plant material during its short blooming season



Coast Range Melic Grass (*Melica imperfecta*) 2'



Sky Lupine (*Lupinus nanus*) 1'

*NOTE: Image represents plant material during its short blooming season

Ascon Landfill Site

21641 Magnolia Street . Huntington Beach . California