



Hebrew Academy - Huntington Beach, CA

Colored Site Plan

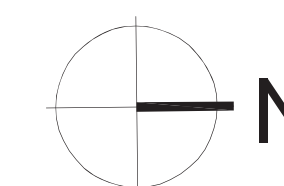

Scale: 1/32" = 1'-0"

09/06/2019

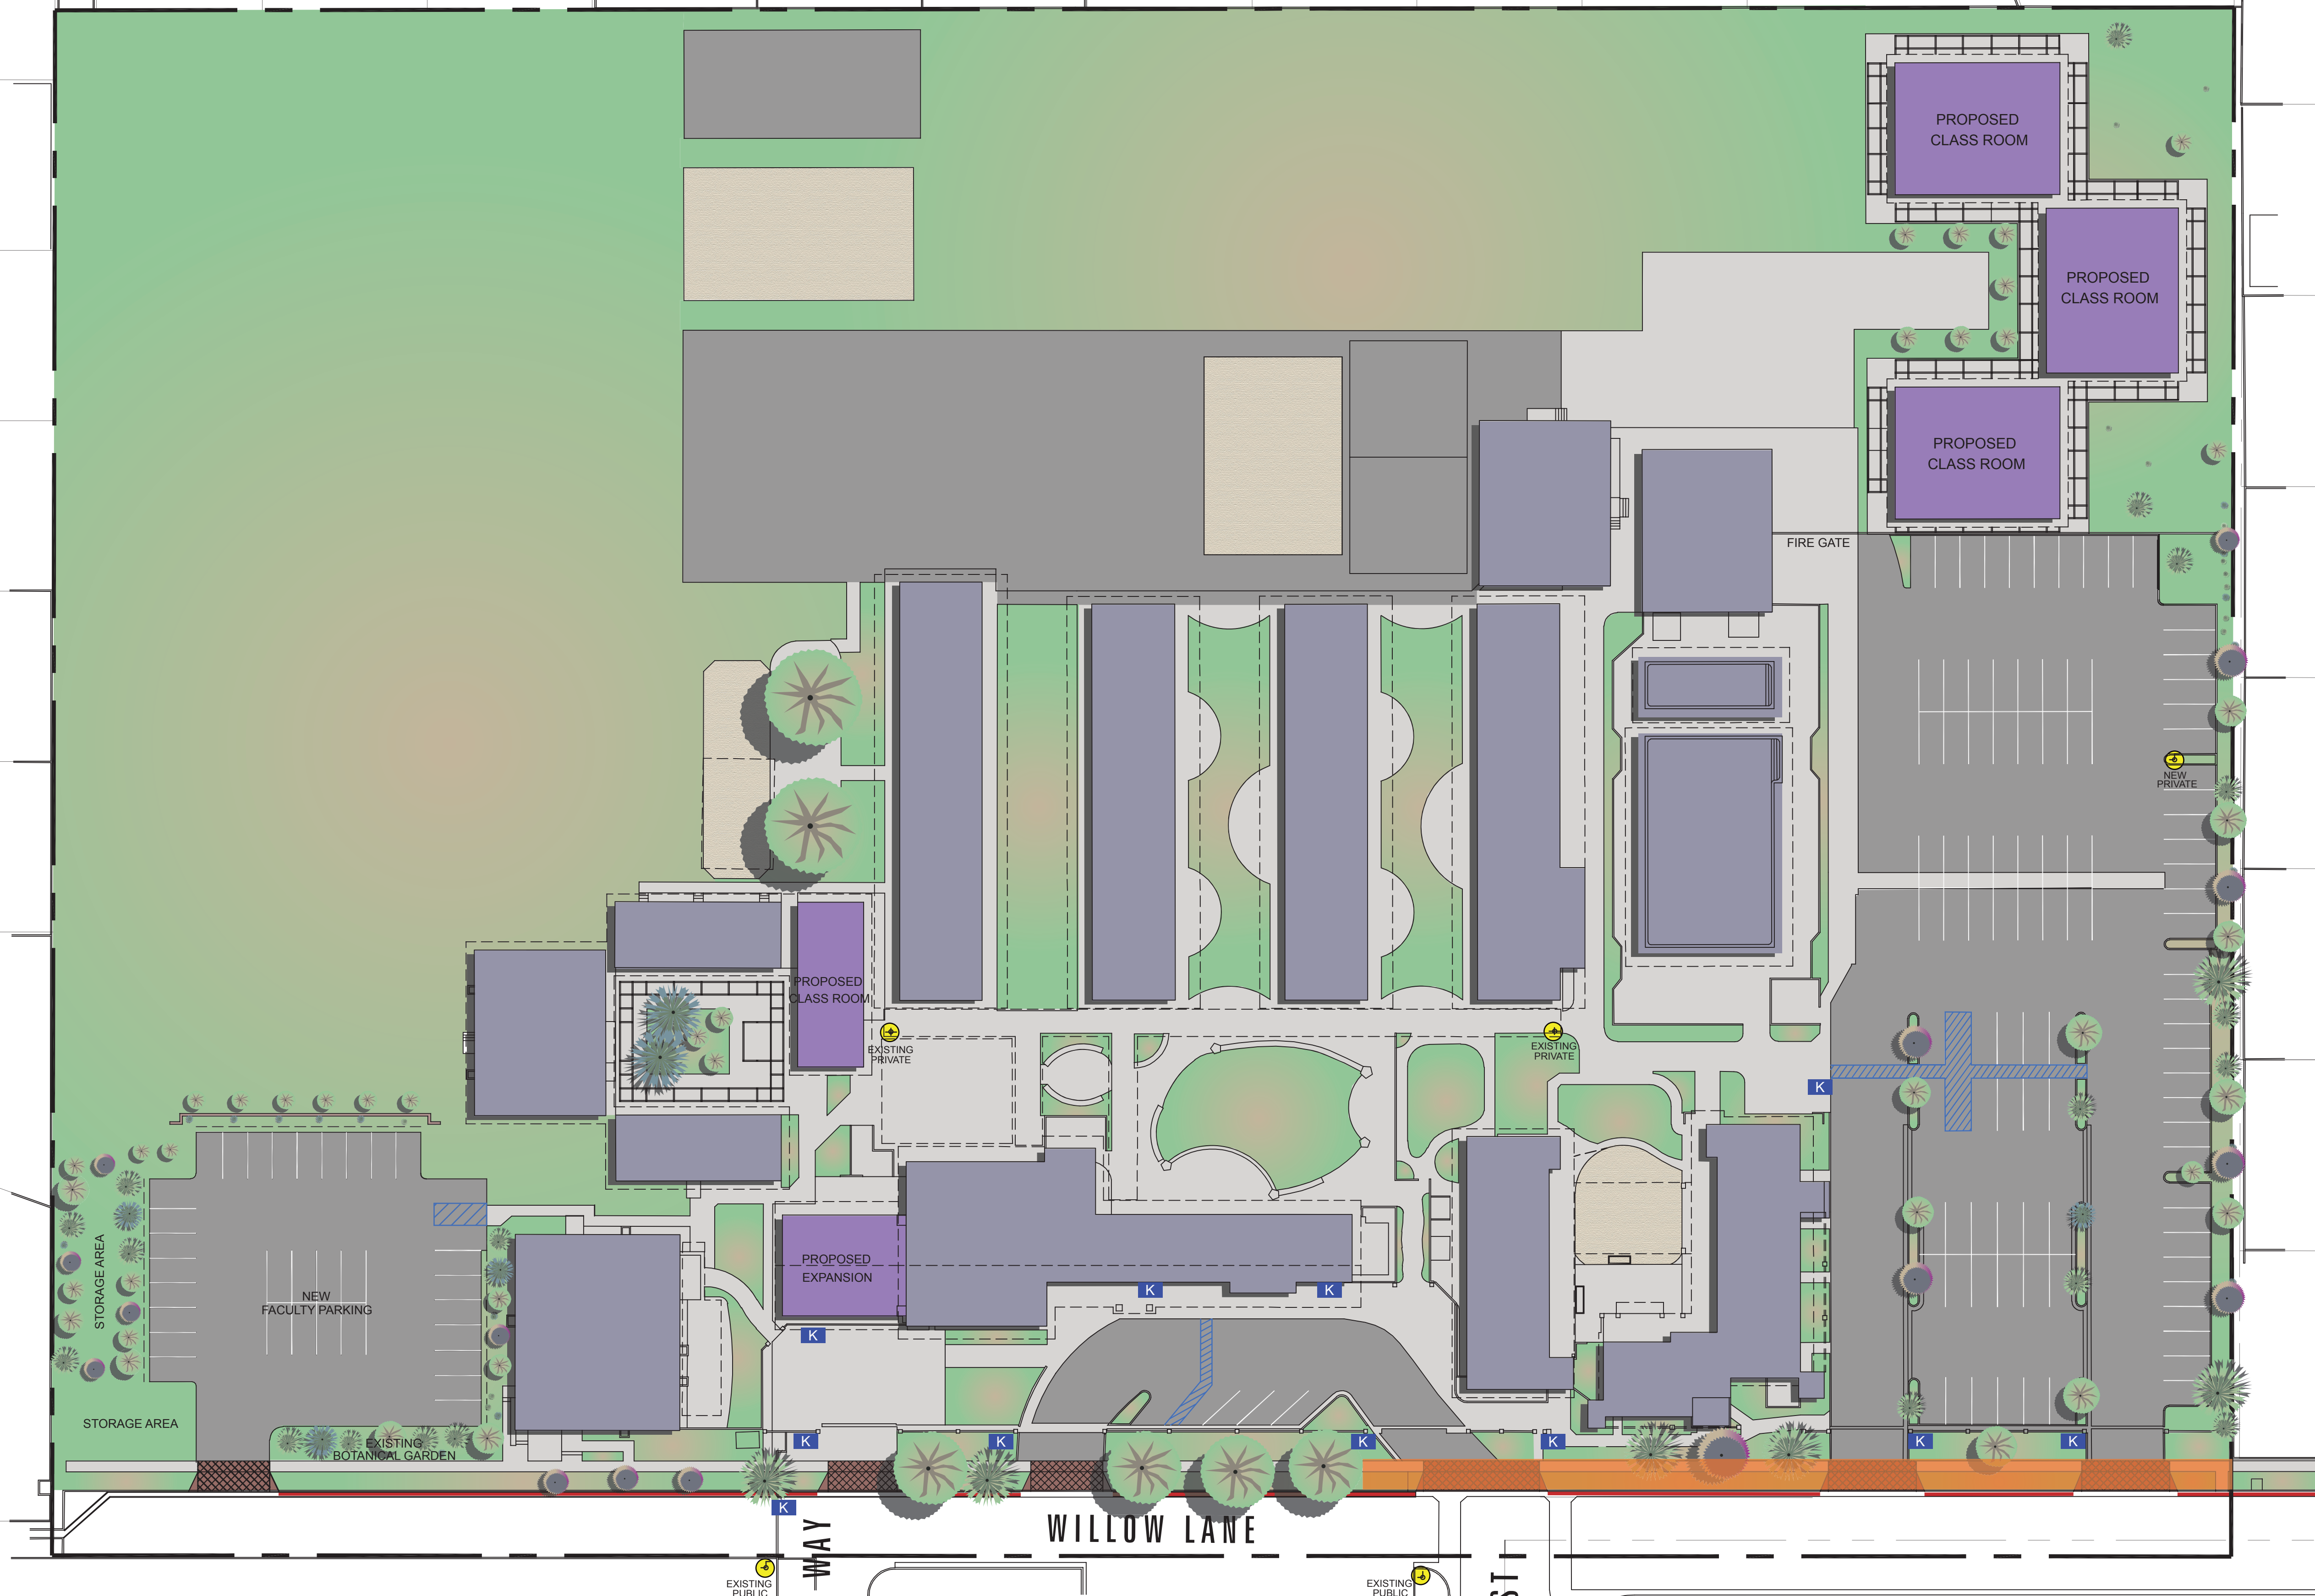

- Legend:**
- HYDRANTS AS LABELED
 - K KNOX BOXES
 - EXISTING RED CURB
 - EXISTING BUILDINGS SINGLE STORY
 - PROPOSED BUILDINGS SINGLE STORY
 - 10' EASMENT DEDICATION STREET & UTILITY PURPOSES