



JAY EARL
16541 MARIANA CIR
HUNTINGTON BEACH, CA 92649
PH (562) 592-1359

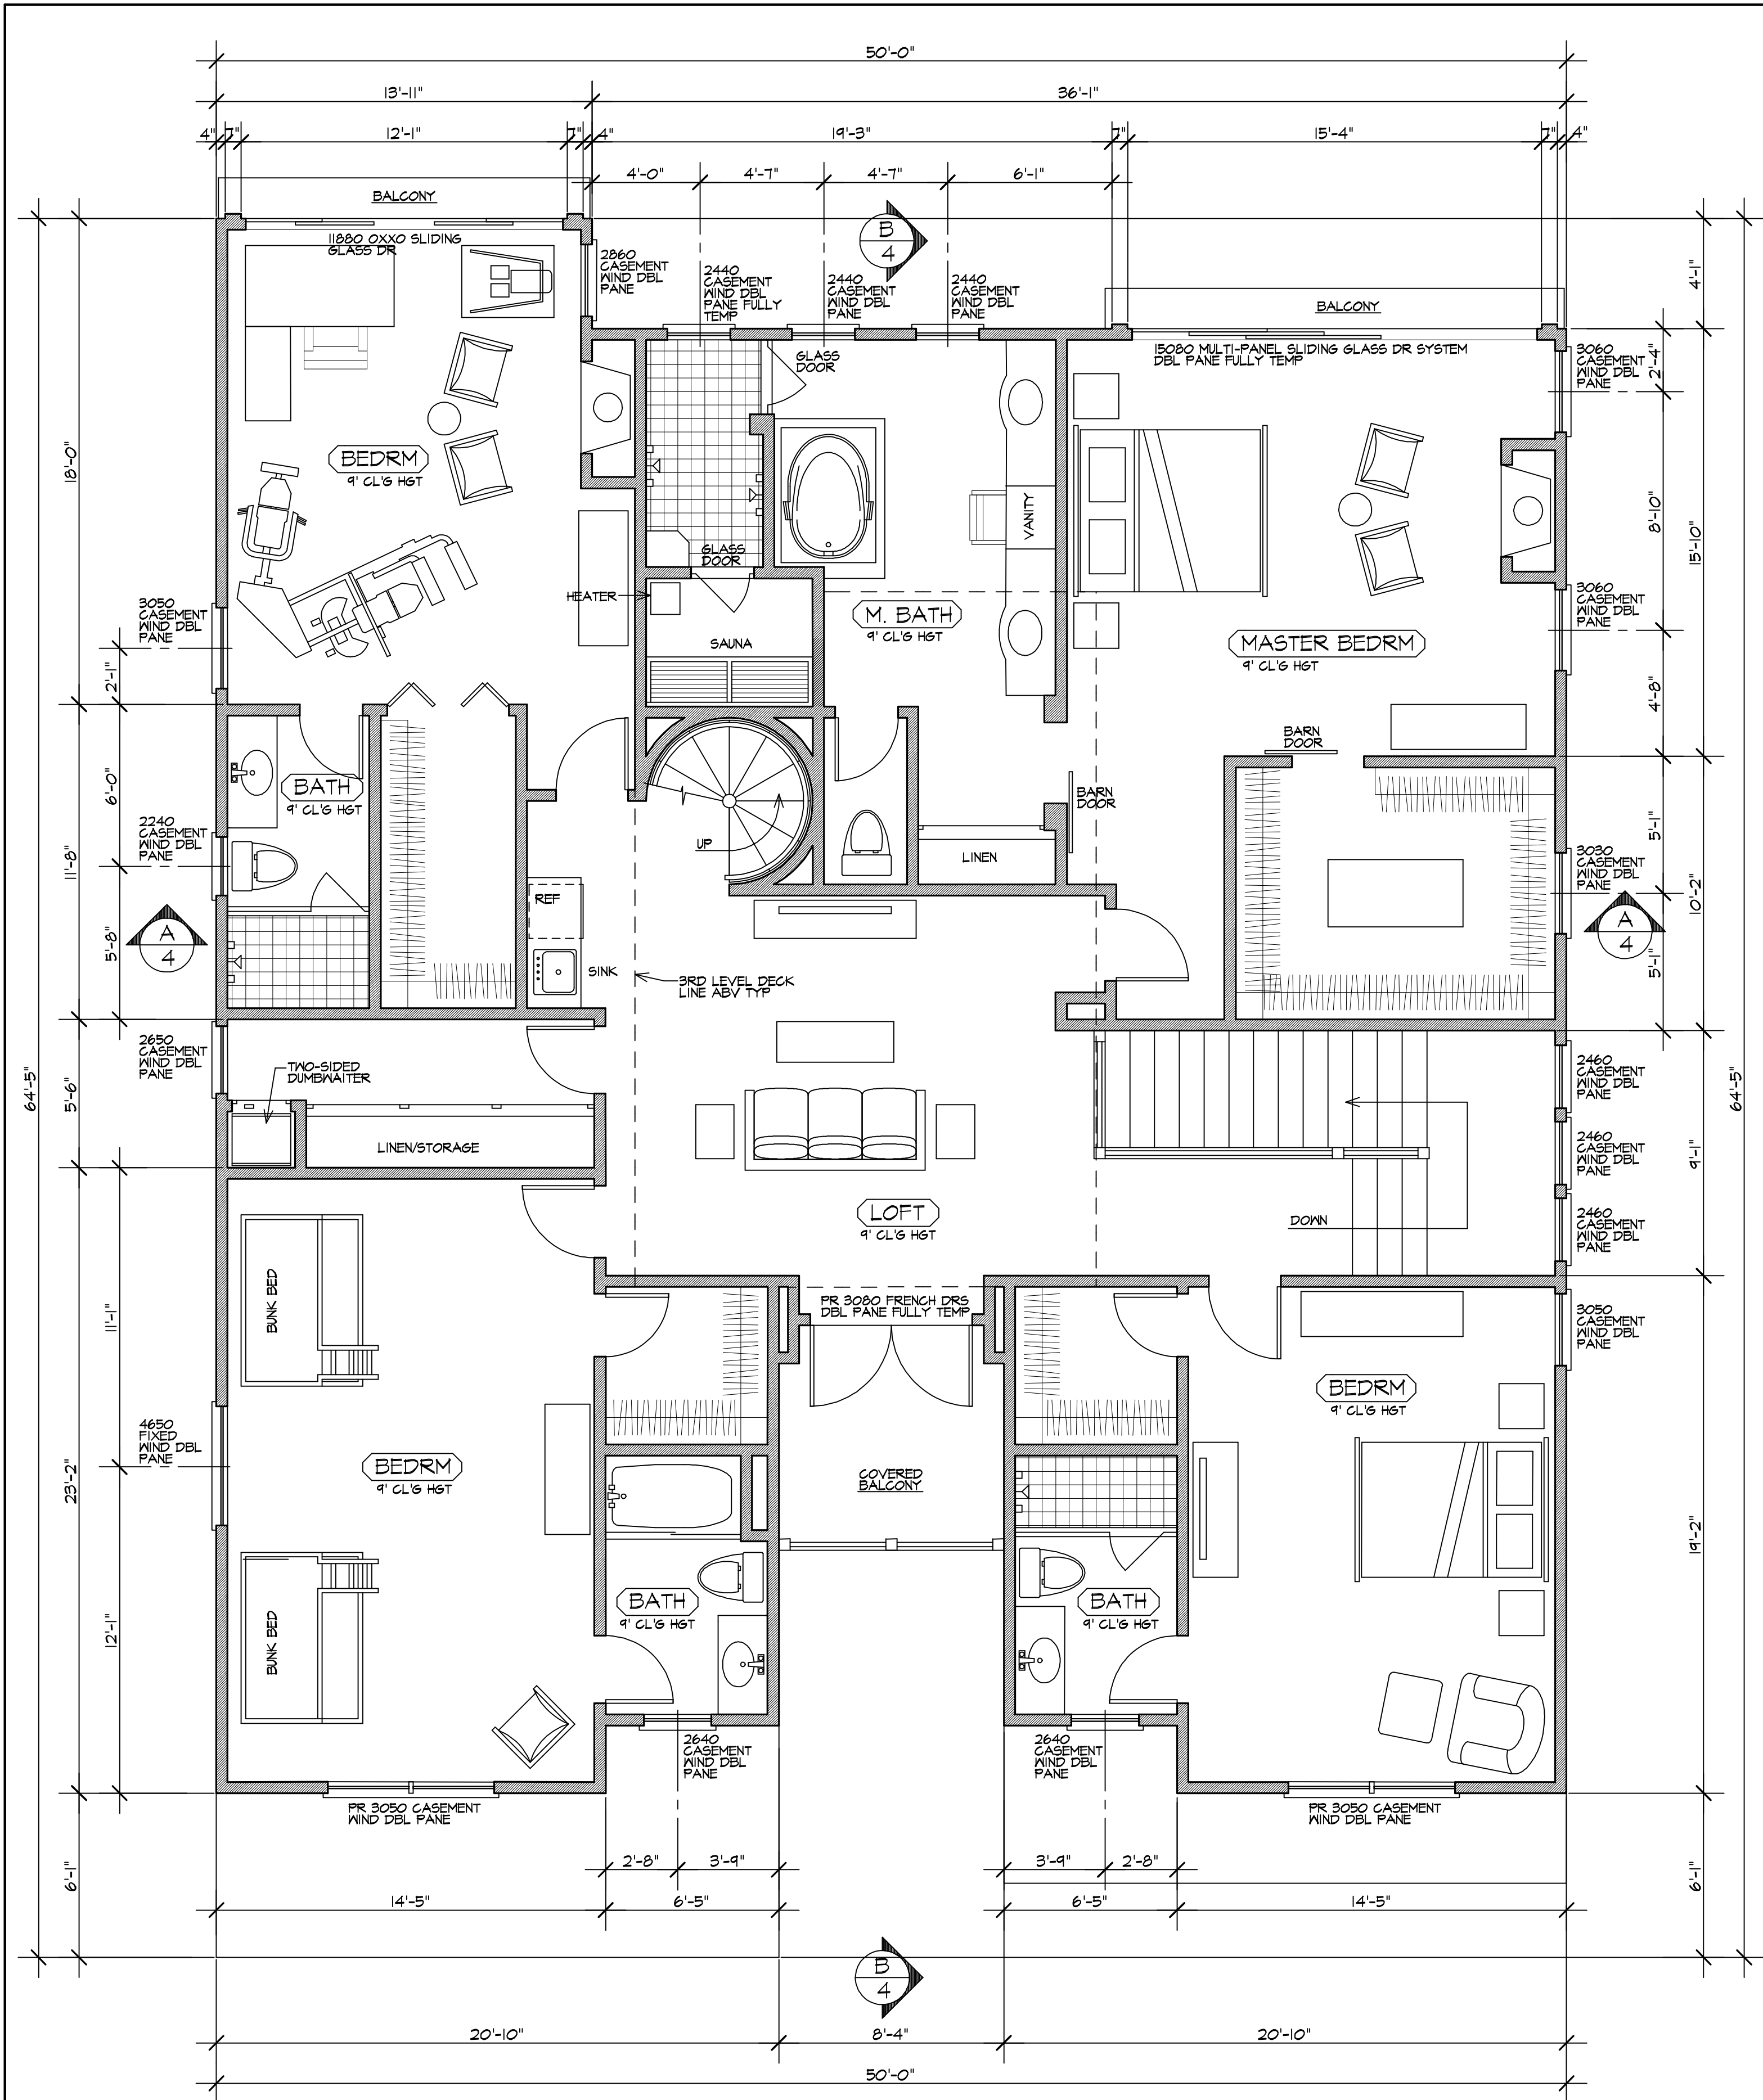

2ND FLOOR PLAN
SCALE: 1/4" = 1'-0"

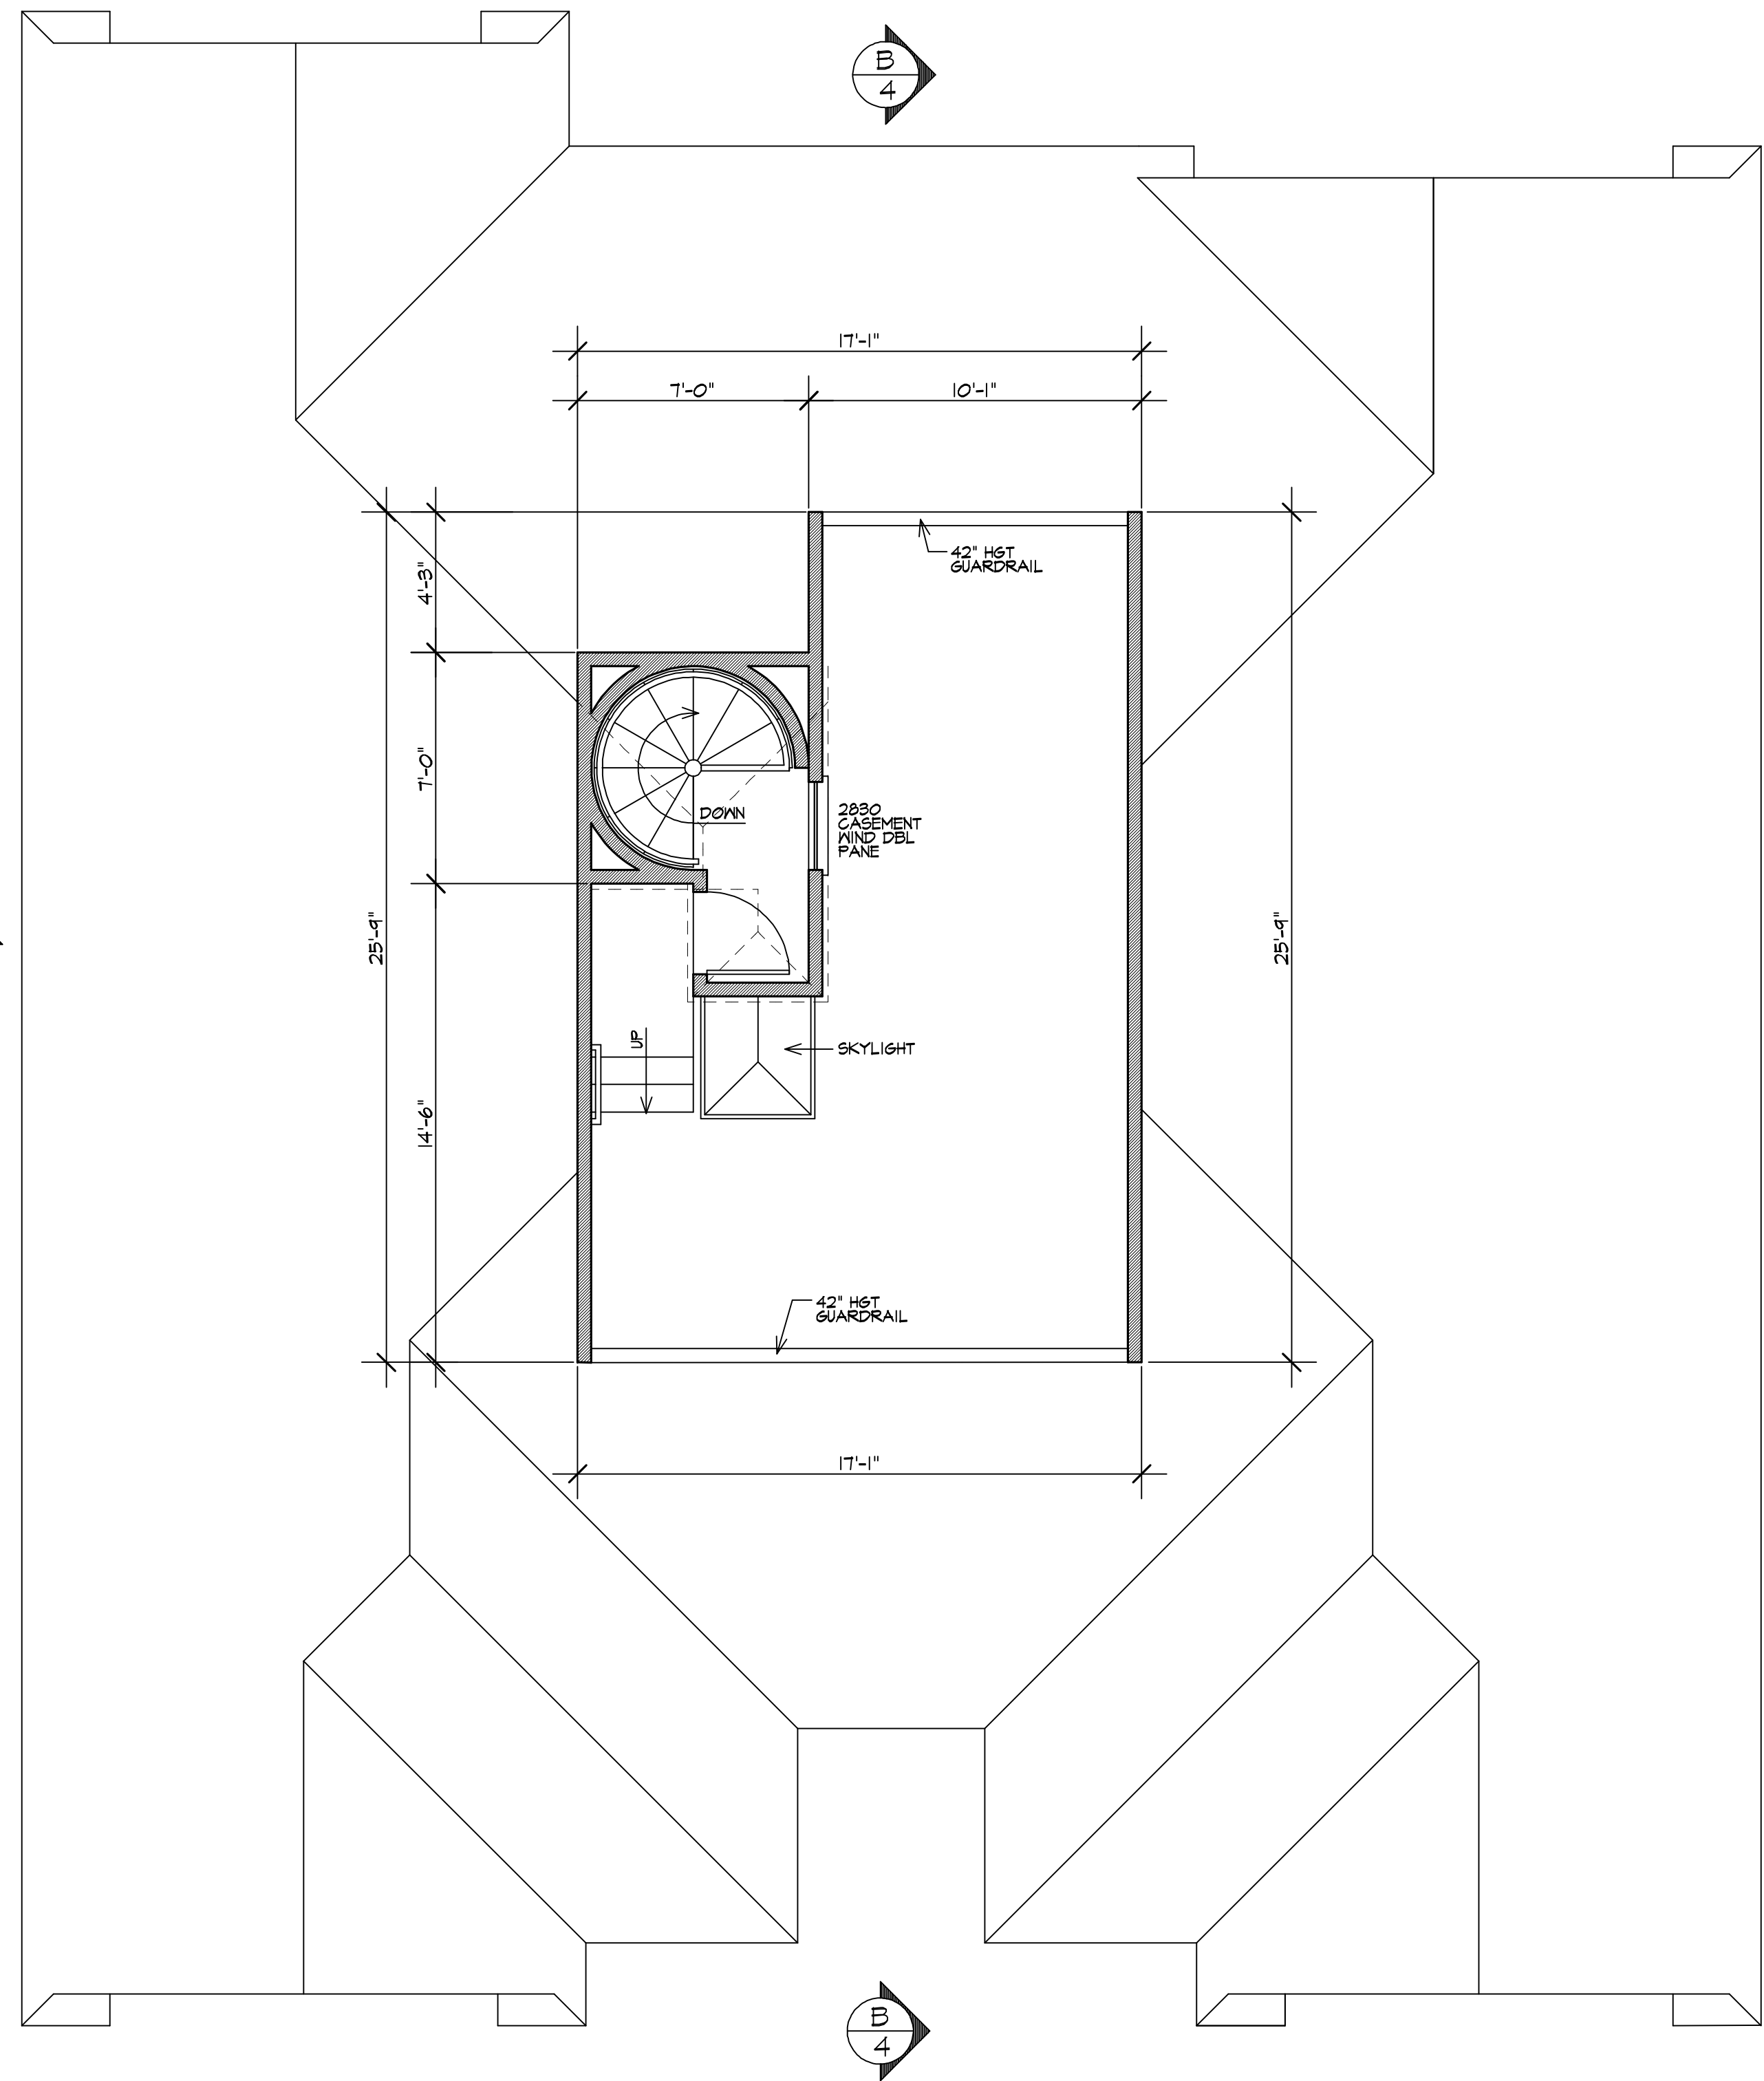

3RD LEVEL DECK PLAN
SCALE: 1/4" = 1'-0"

REVISIONS:		BY:
PROJECT ENGINEER: JAY EARL DESIGN		
CRAIG STANGER, SE 16541 MARIANA CIR HUNTINGTON BCH., CA 92806 PH (714) 778-6649		
PROPERTY OWNERS: STEVE & ANNE SOLAAS 3321 BOUNTY CIR HUNTINGTON BEACH, CA 92649 PH (562) 755-1469		
PROJECT DESCRIPTION: NEW TWO STORY, SINGLE FAMILY RESIDENCE WITH A THIRD FLOOR SUN DECK.		
DATE: 08-20-19		
SCALE: AS NOTED		
DRAWN BY: JAY EARL		
JOB NO: 783-18		
SHEET NO: 2		
OF 4 SHEETS		



LEFT SIDE ELEVATION

SCALE: 1/4" = 1'-0"

NOTE:

SEE OTHER ELEVATIONS
FOR ADDITIONAL INFO



FRONT ELEVATION

SCALE: 1/4" = 1'-0"

NOTE:

SEE OTHER ELEVATIONS
FOR ADDITIONAL INFO



REAR ELEVATION

SCALE: 1/4" = 1'-0"

NOTE:

SEE OTHER ELEVATIONS
FOR ADDITIONAL INFO




RIGHT SIDE ELEVATION

SCALE: 1/4" = 1'-0"


NOTE:

SEE OTHER ELEVATIONS
FOR ADDITIONAL INFO

REVISIONS:	BY:
PROJECT ENGINEER: JAY EARL DESIGN CRAIG STANGER, SE 16541 MARIANA CIR 2014 E WESTPORT DR STE A HUNTINGTON BCH., CA 92806 PH (714) 778-6641	
PROPERTY OWNERS: STEVE & ANNE SOLAAS 3331 BOUNTY CIR HUNTINGTON BEACH, CA 92649 PH (562) 755-1469	
PROJECT DESCRIPTION: NEW TWO STORY, SINGLE FAMILY RESIDENCE WITH A THIRD FLOOR SUN DECK.	
DATE: 08-20-19	
SCALE: AS NOTED	
DRAWN BY: JAY EARL	
JOB NO: 783-18	
SHEET NO: 3	
OF 4 SHEETS	

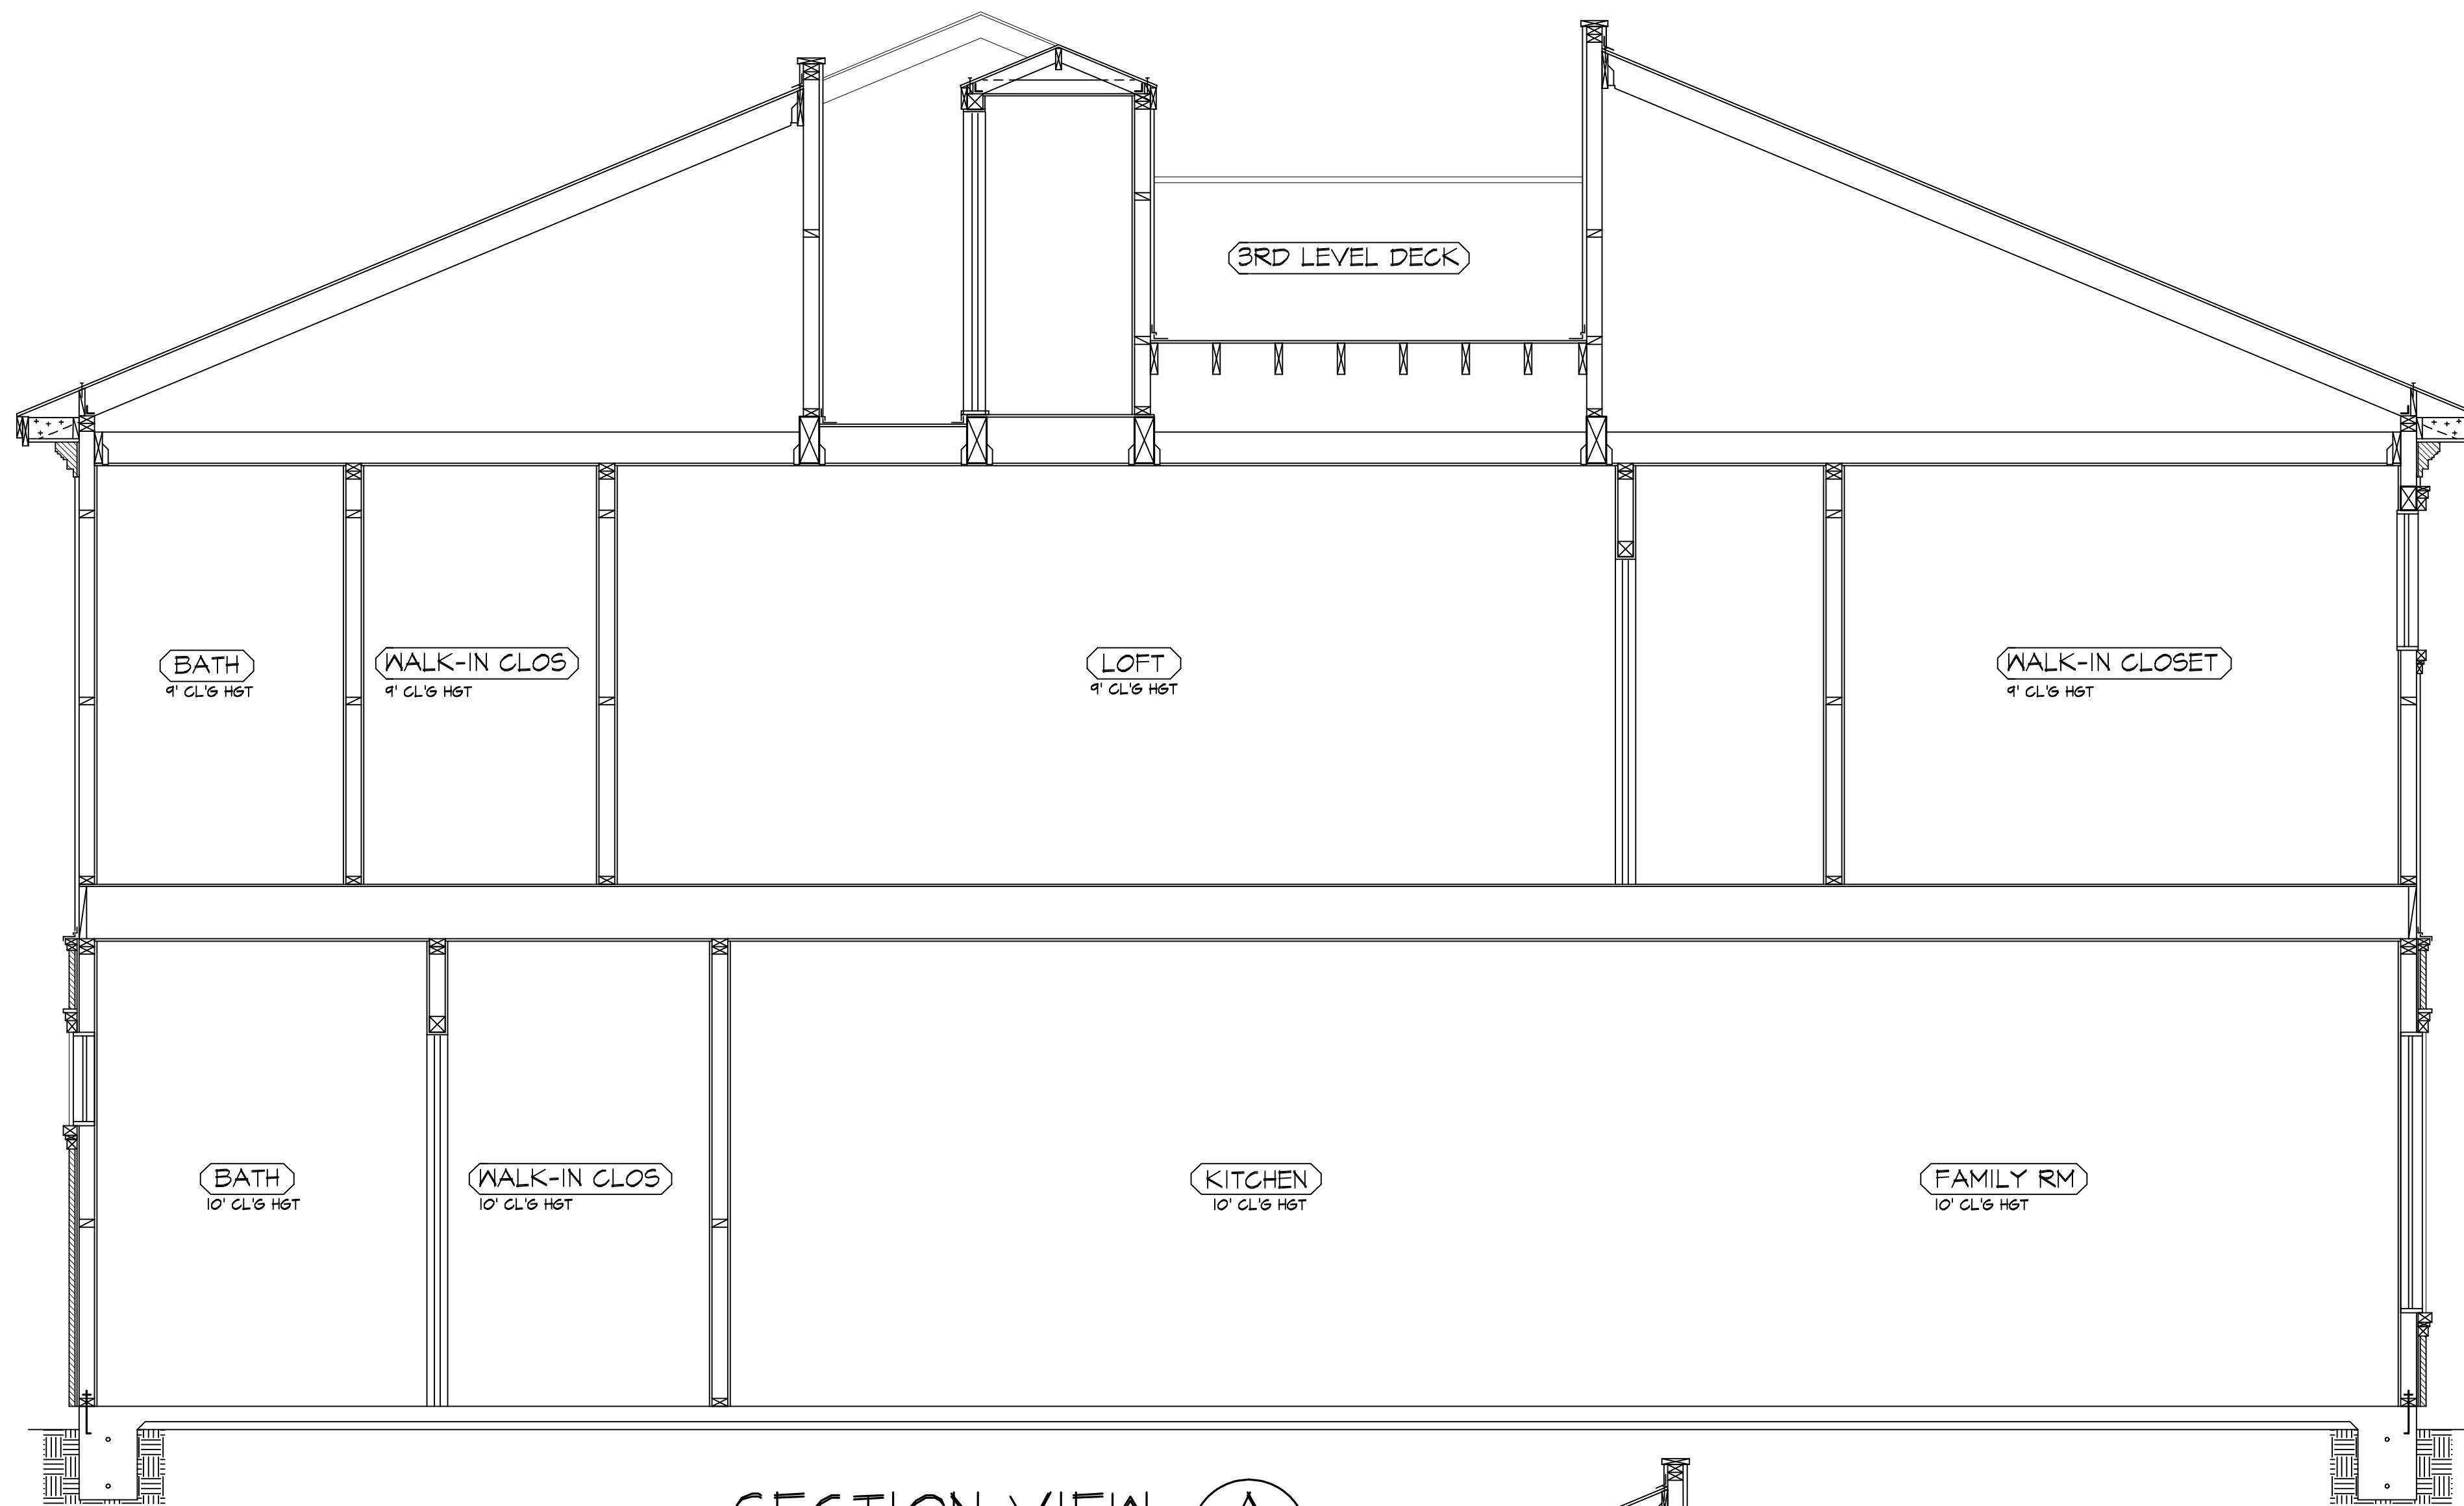

SECTION VIEW A
SCALE: 3/8" = 1'-0"

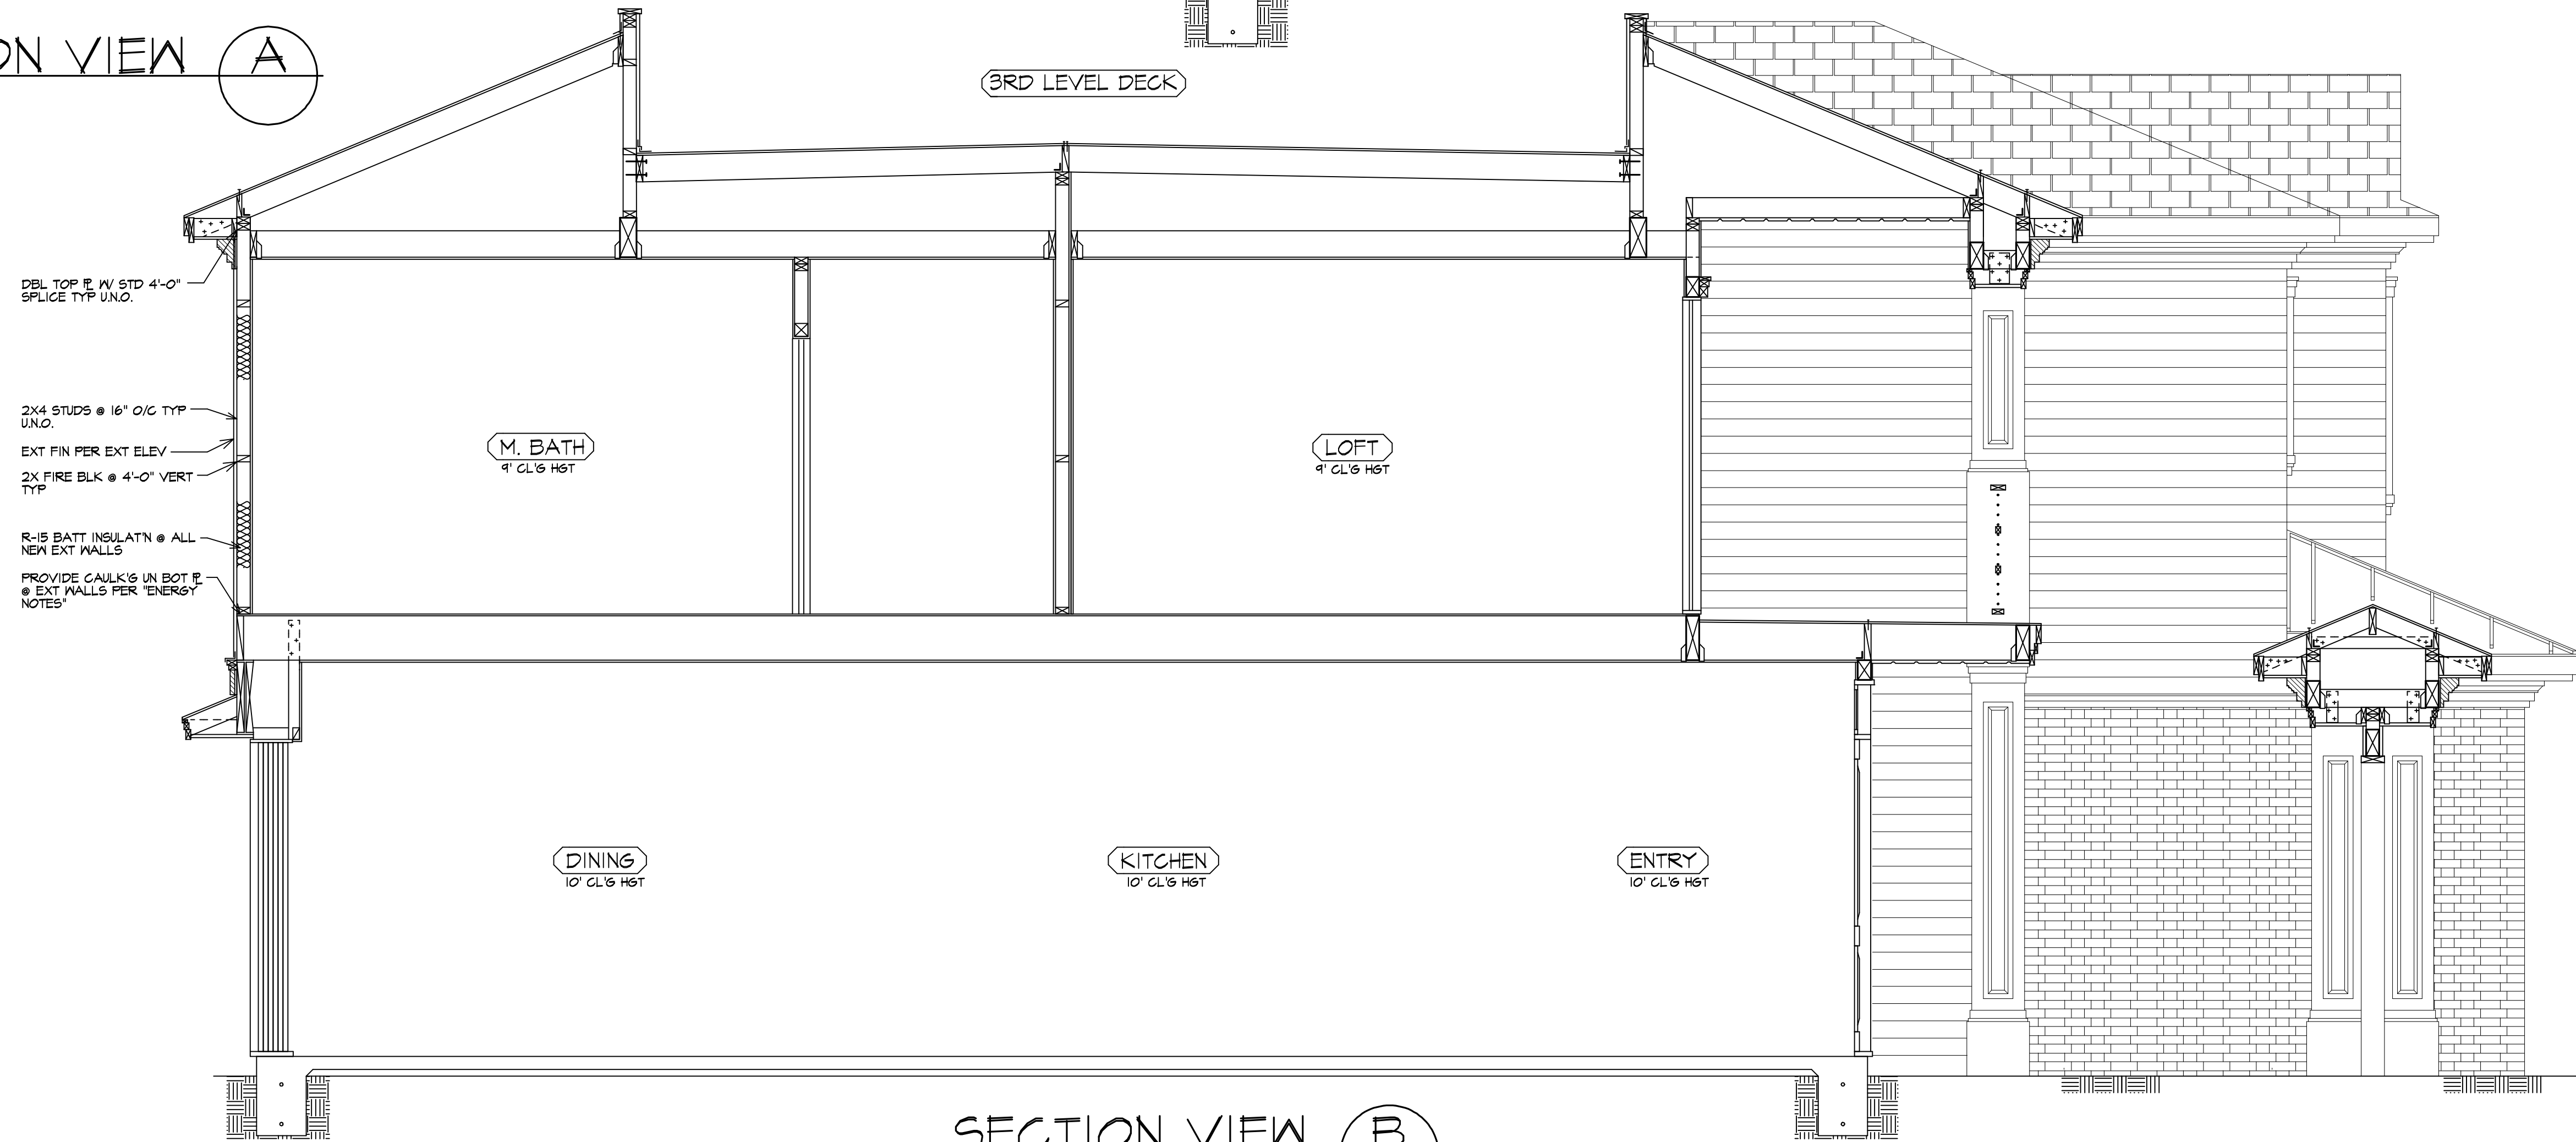

SECTION VIEW B
SCALE: 3/8" = 1'-0"

REVISIONS:		BY:
PROJECT ENGINEER: JAY EARL DESIGN 16541 MARIANA CIR HUNTINGTON BCH., CA. PHONE (562) 592-1359		
PROJECT ENGINEER: CRAIG STANGER, SE 2014 E WESTPORT DR STE A ANAHEIM, CA 92806 PH (714) 778-6641		
PROPERTY OWNERS: STEVE & ANNE SOLAAS 3321 BOUNTY CIR HUNTINGTON BEACH, CA 92649 PH (562) 755-1469		
PROJECT DESCRIPTION: NEW TWO STORY, SINGLE FAMILY RESIDENCE WITH A THIRD FLOOR SUN DECK.		
DATE: 08-20-19		
SCALE: AS NOTED		
DRAWN BY: JAY EARL		
JOB NO: 783-18		
SHEET NO: 4 OF 4 SHEETS		