


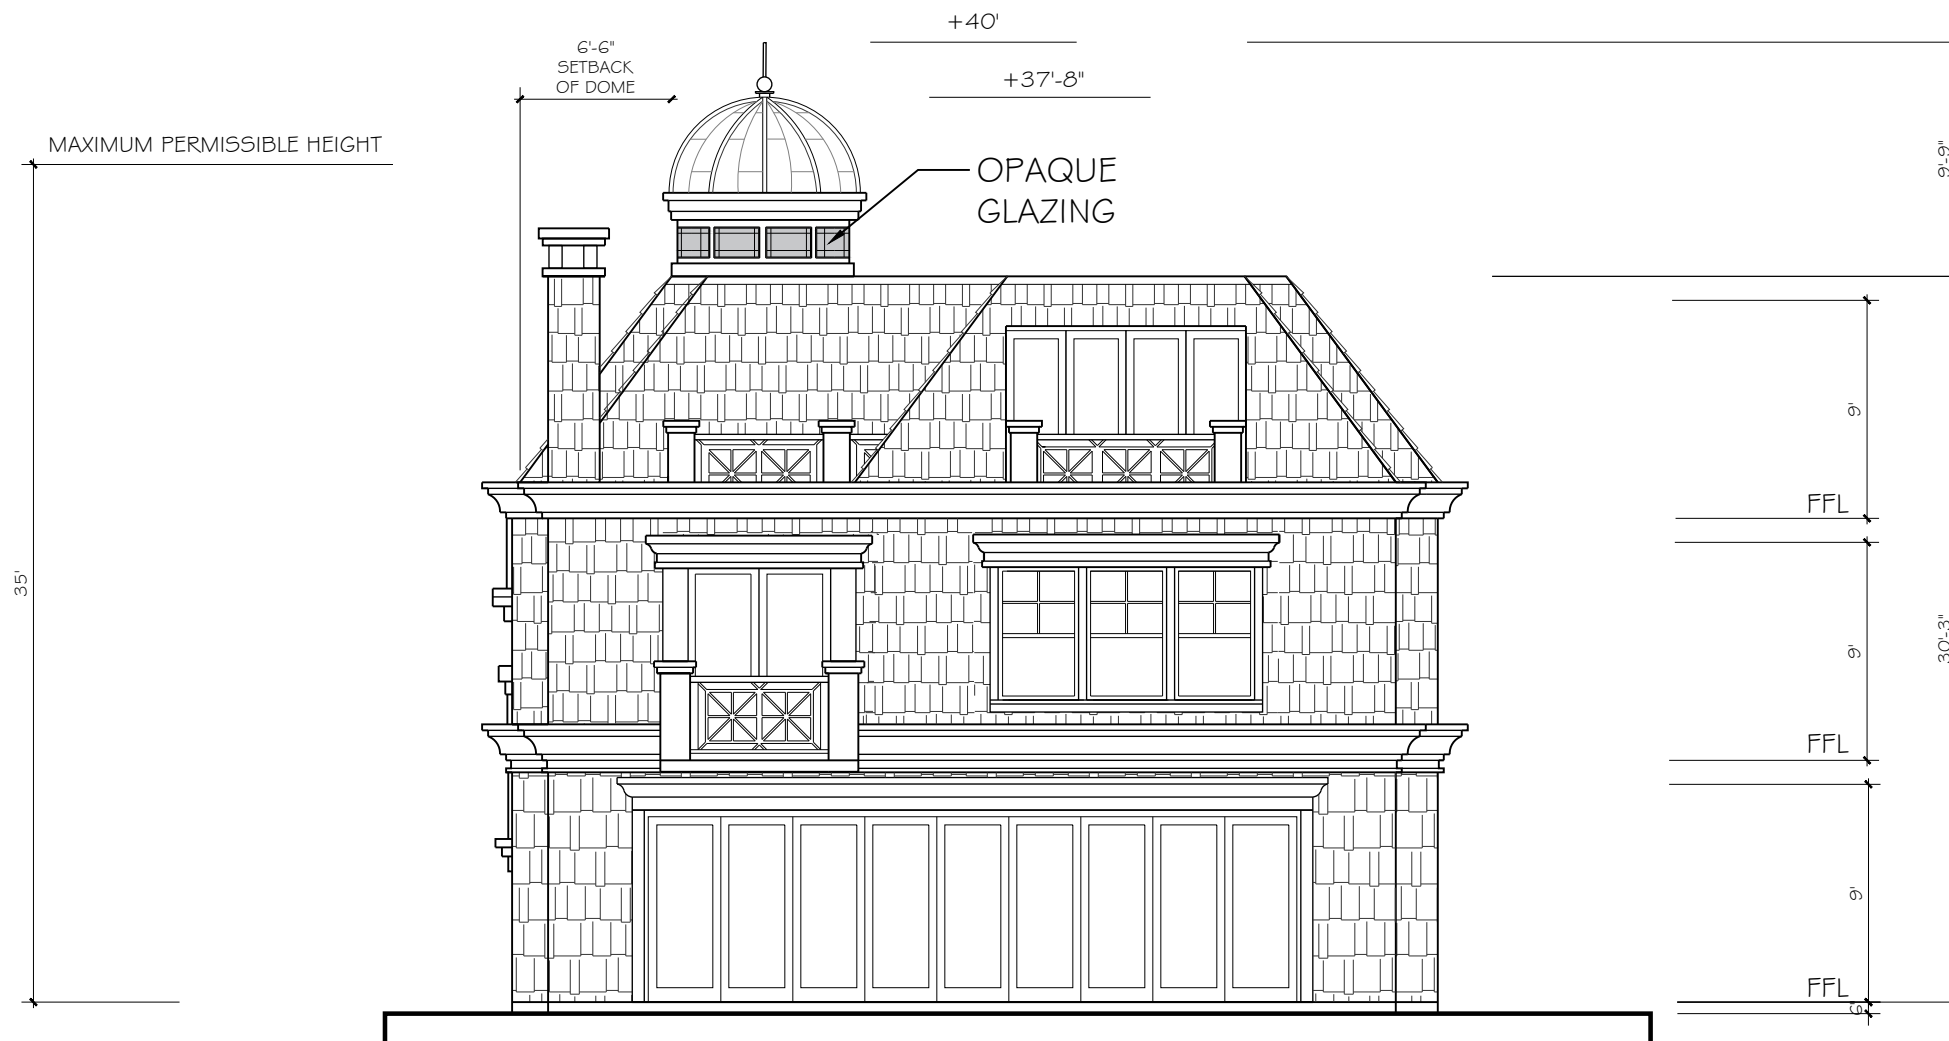


NORTH ELEVATION
17007 EDGEWATER LANE
HUNTINGTON BEACH, CA

SCALE: 1/8"=1'-0"




SOUTH ELEVATION
17007 EDGEWATER LANE
HUNTINGTON BEACH, CA

SCALE: 1/8"=1'-0"

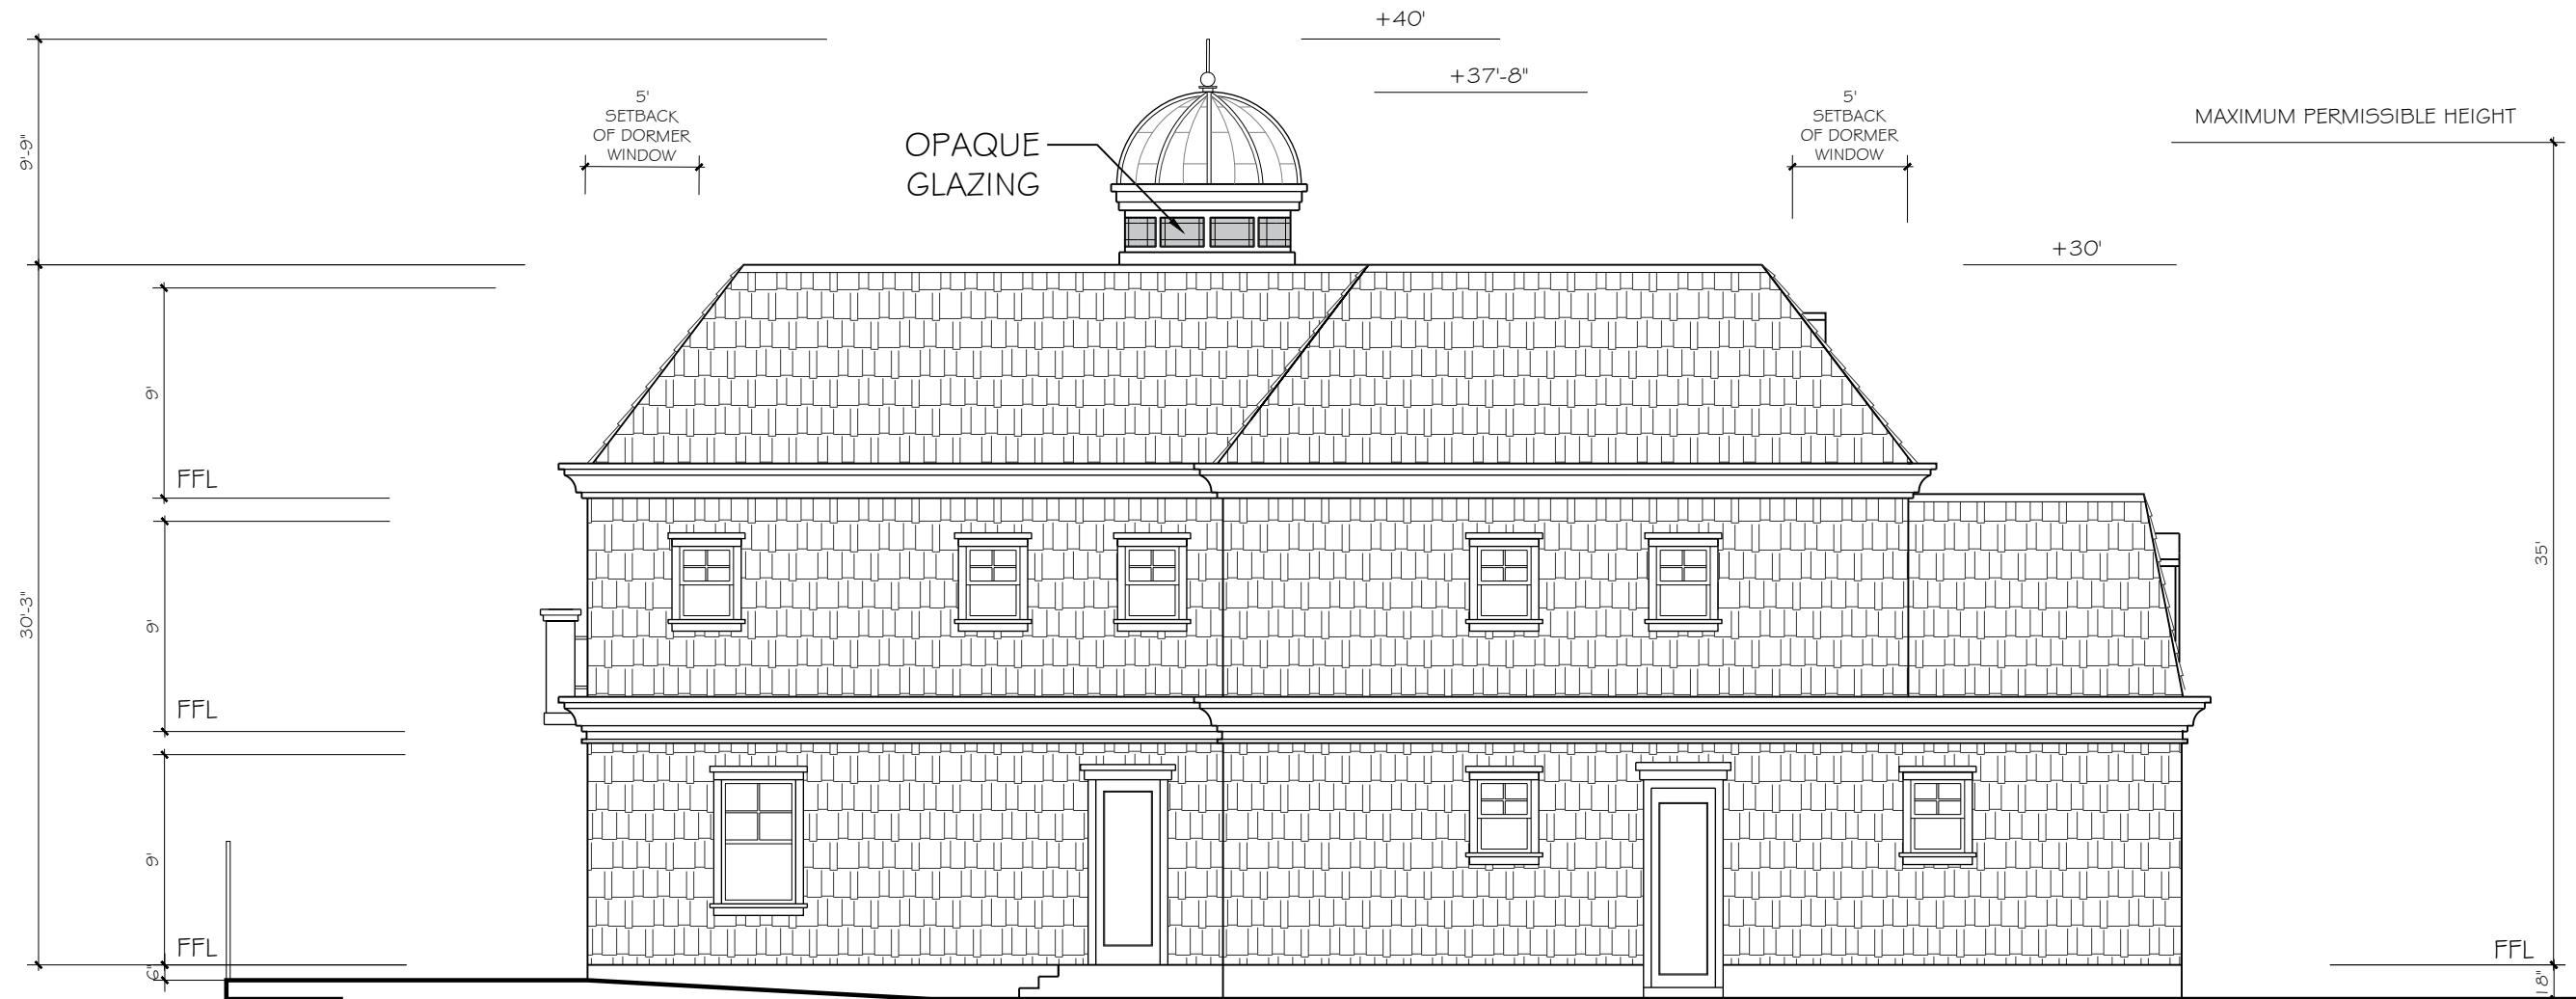


EAST ELEVATION SCALE: 1/8"=1'-0"
17007 EDGEWATER LANE
HUNTINGTON BEACH, CA

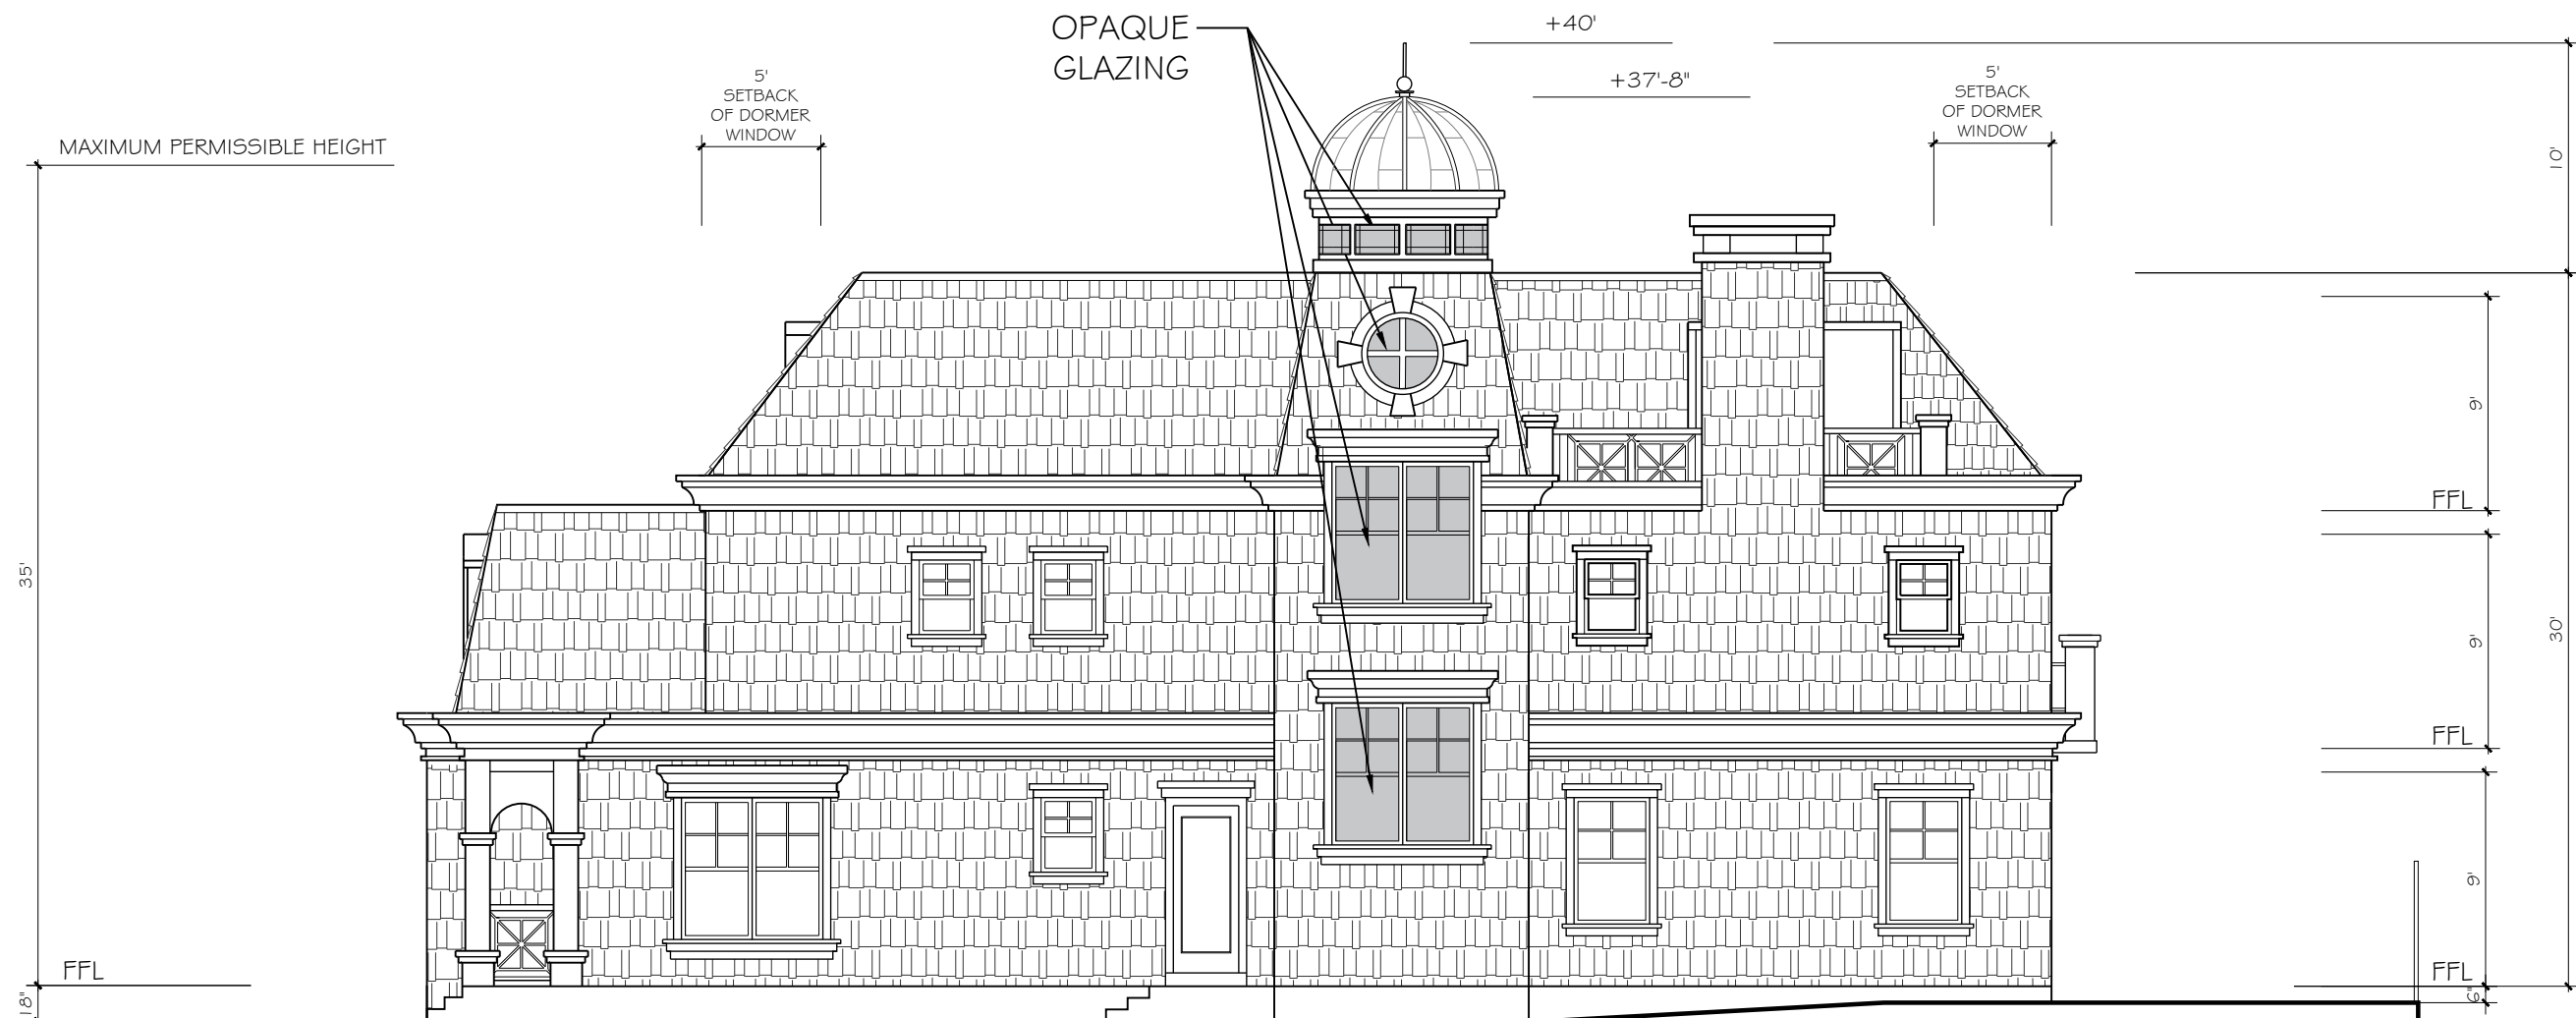

WEST ELEVATION SCALE: 1/8"=1'-0"

17007 EDGEWATER LANE
HUNTINGTON BEACH, CA

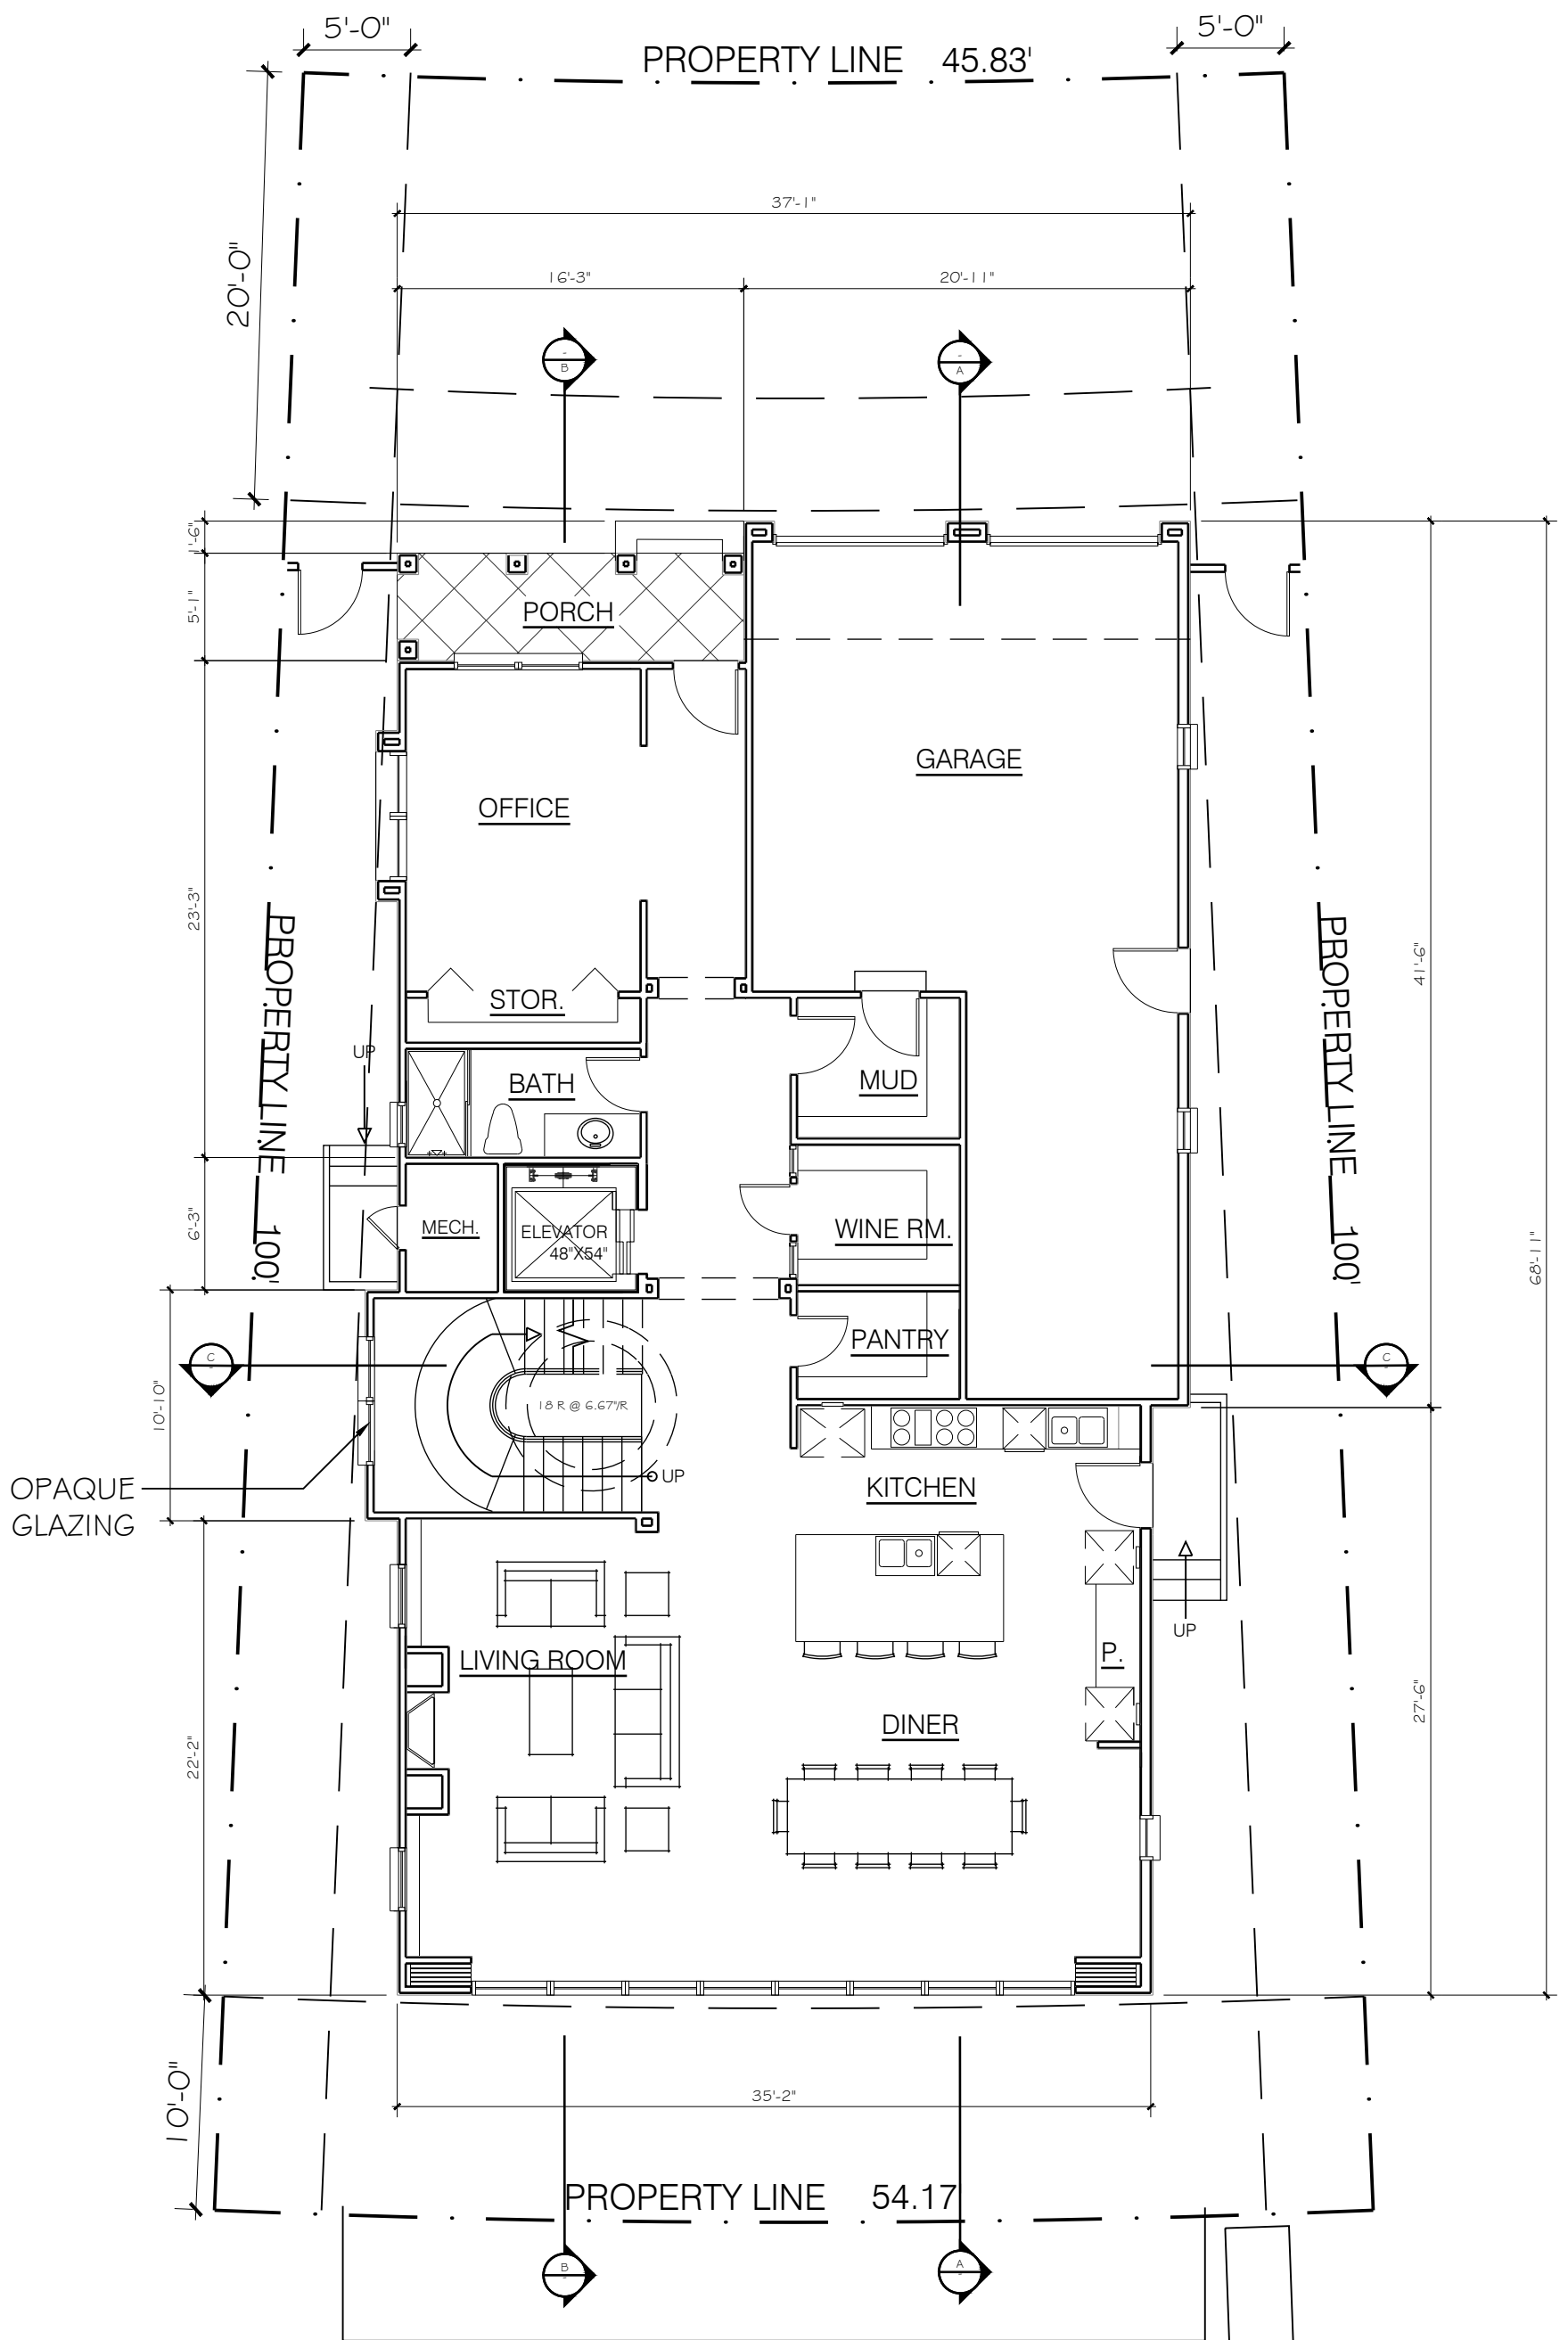


FIRST FLOOR PLAN
17007 EDGEWATER LANE
HUNTINGTON BEACH, CA

SCALE: 1/8" = 1'-0"



YNG
ARCHITECTS
1524 Brookhollow Drive, Suite 6
Santa Ana, CA 92705
714-439-2921
www.yngarchitects.com

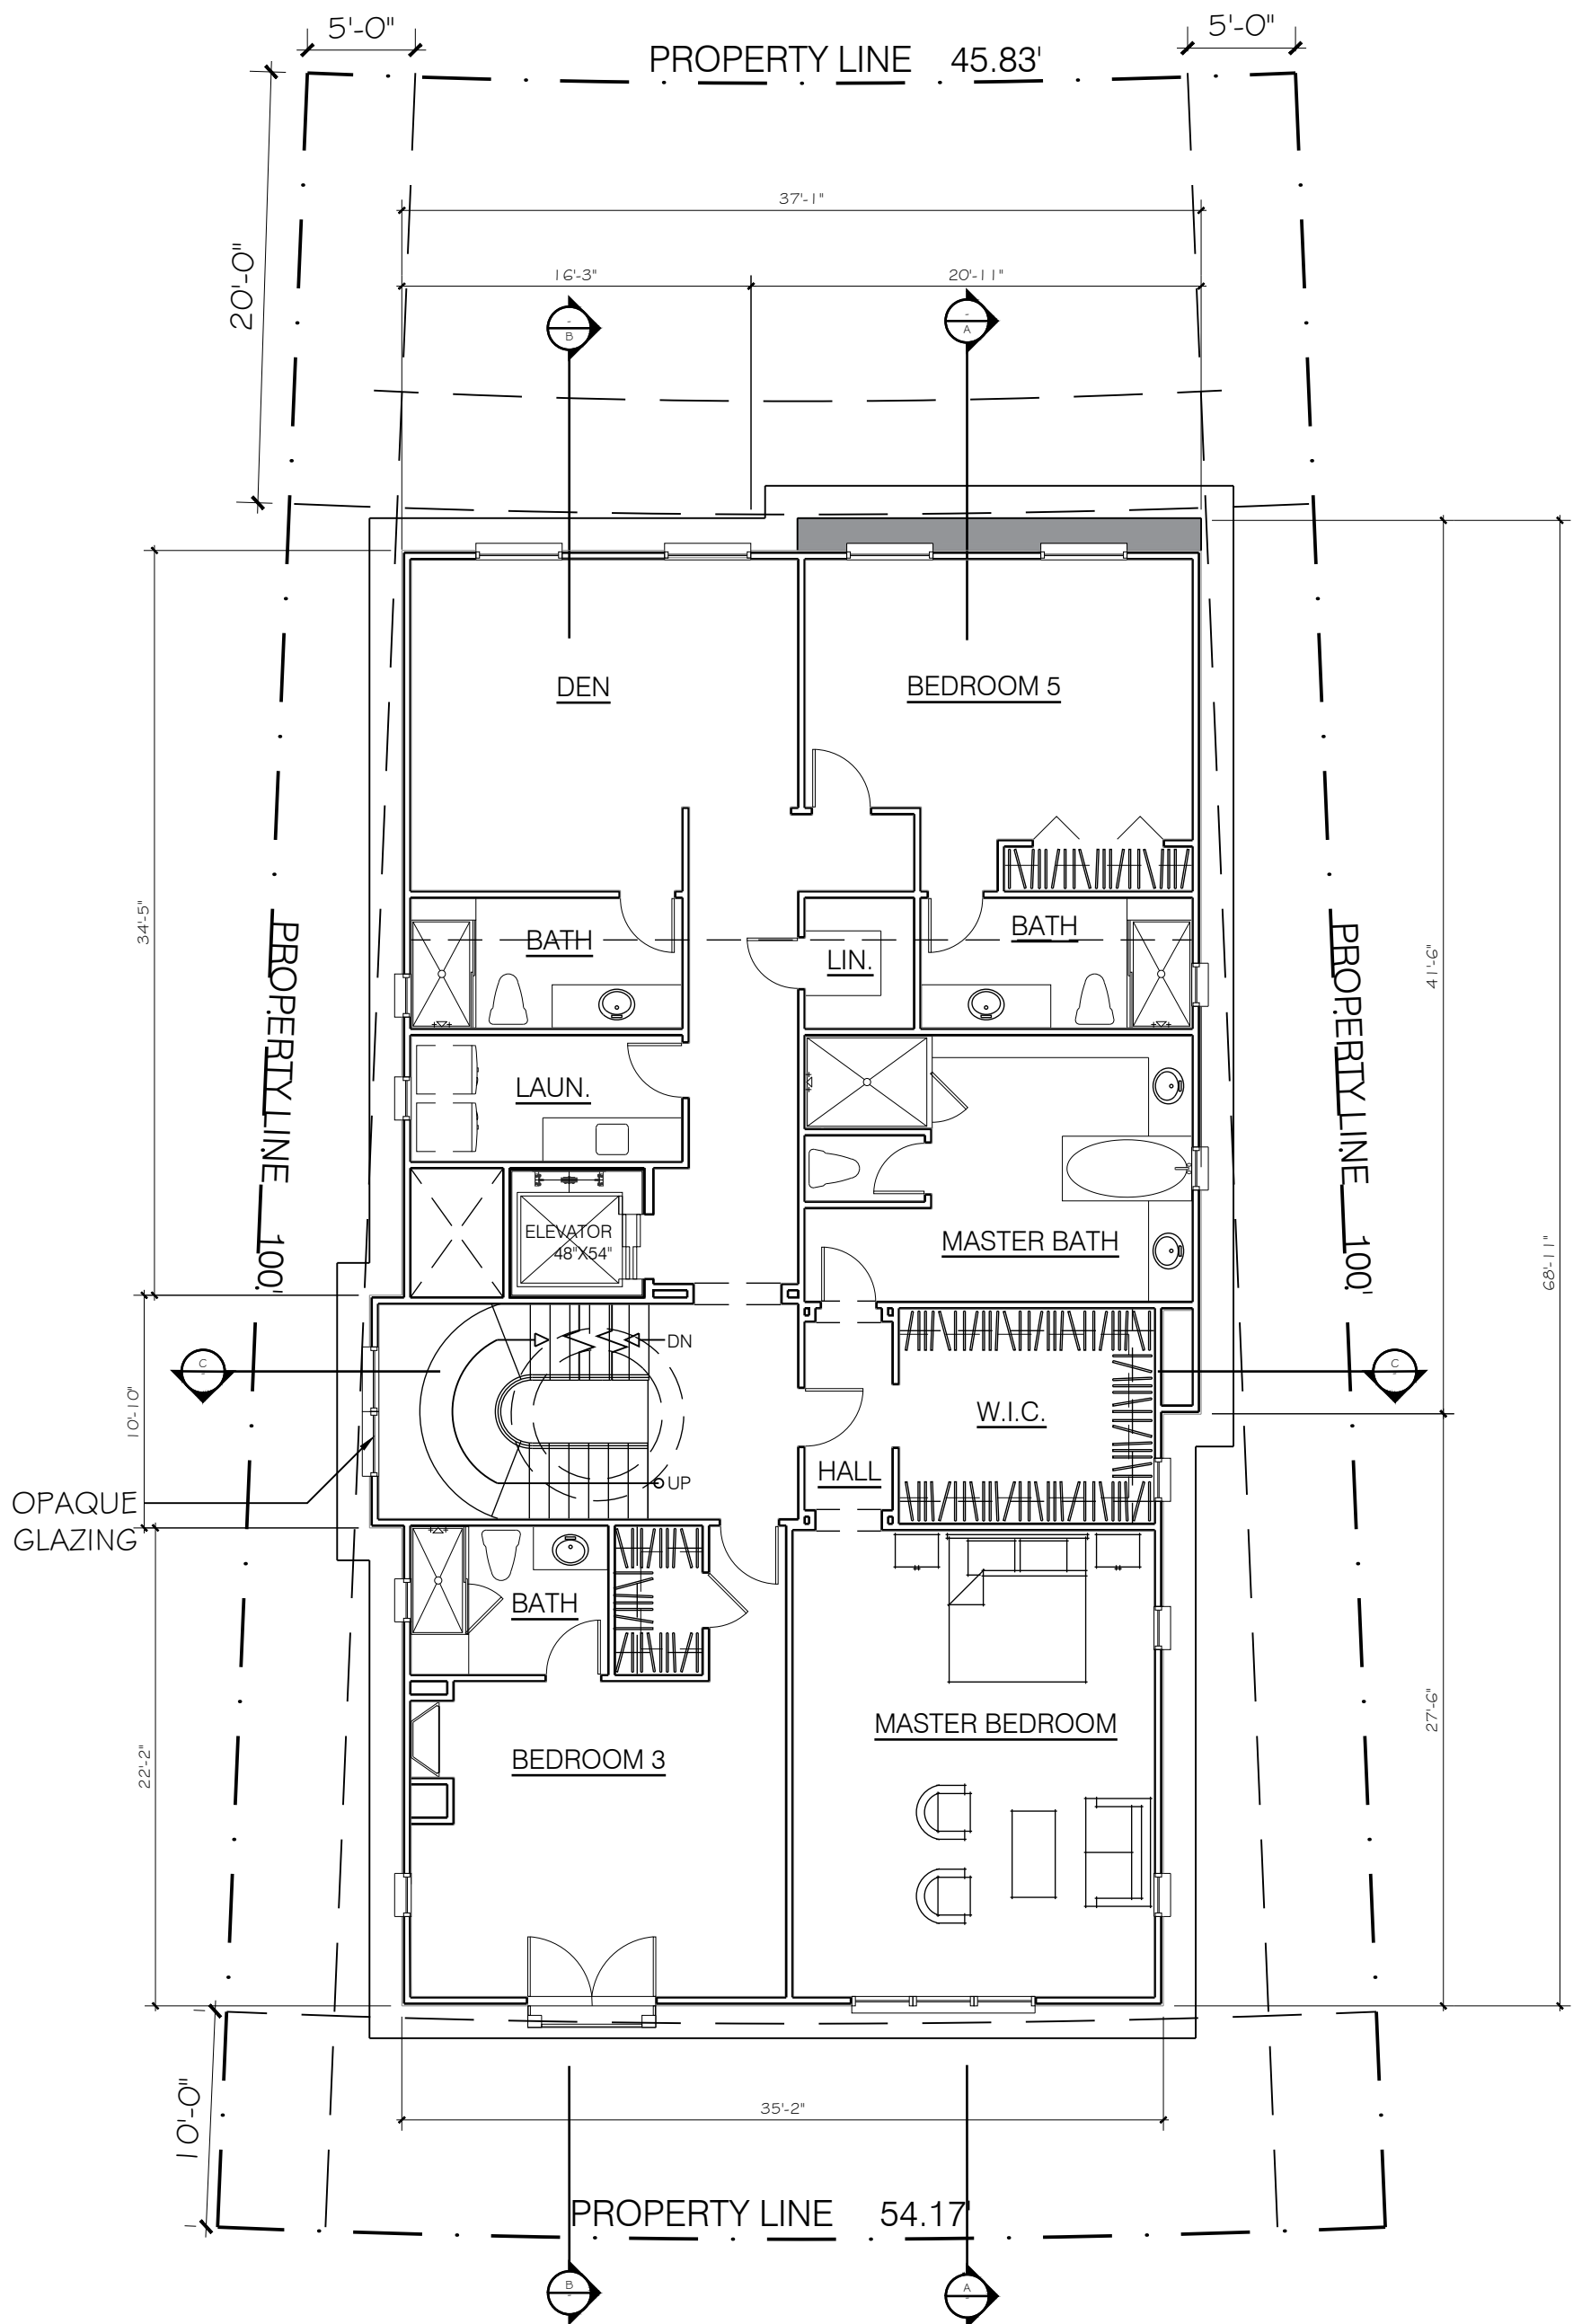


SECOND FLOOR PLAN **17007 EDGEWATER LANE** **HUNTINGTON BEACH, CA**

SCALE: 1/8" = 1'-0"




YNG
ARCHITECTS
1524 Broadhollow Drive, Suite 6
San Jose, CA 95128
714-426-2900
www.yngarchitect.com

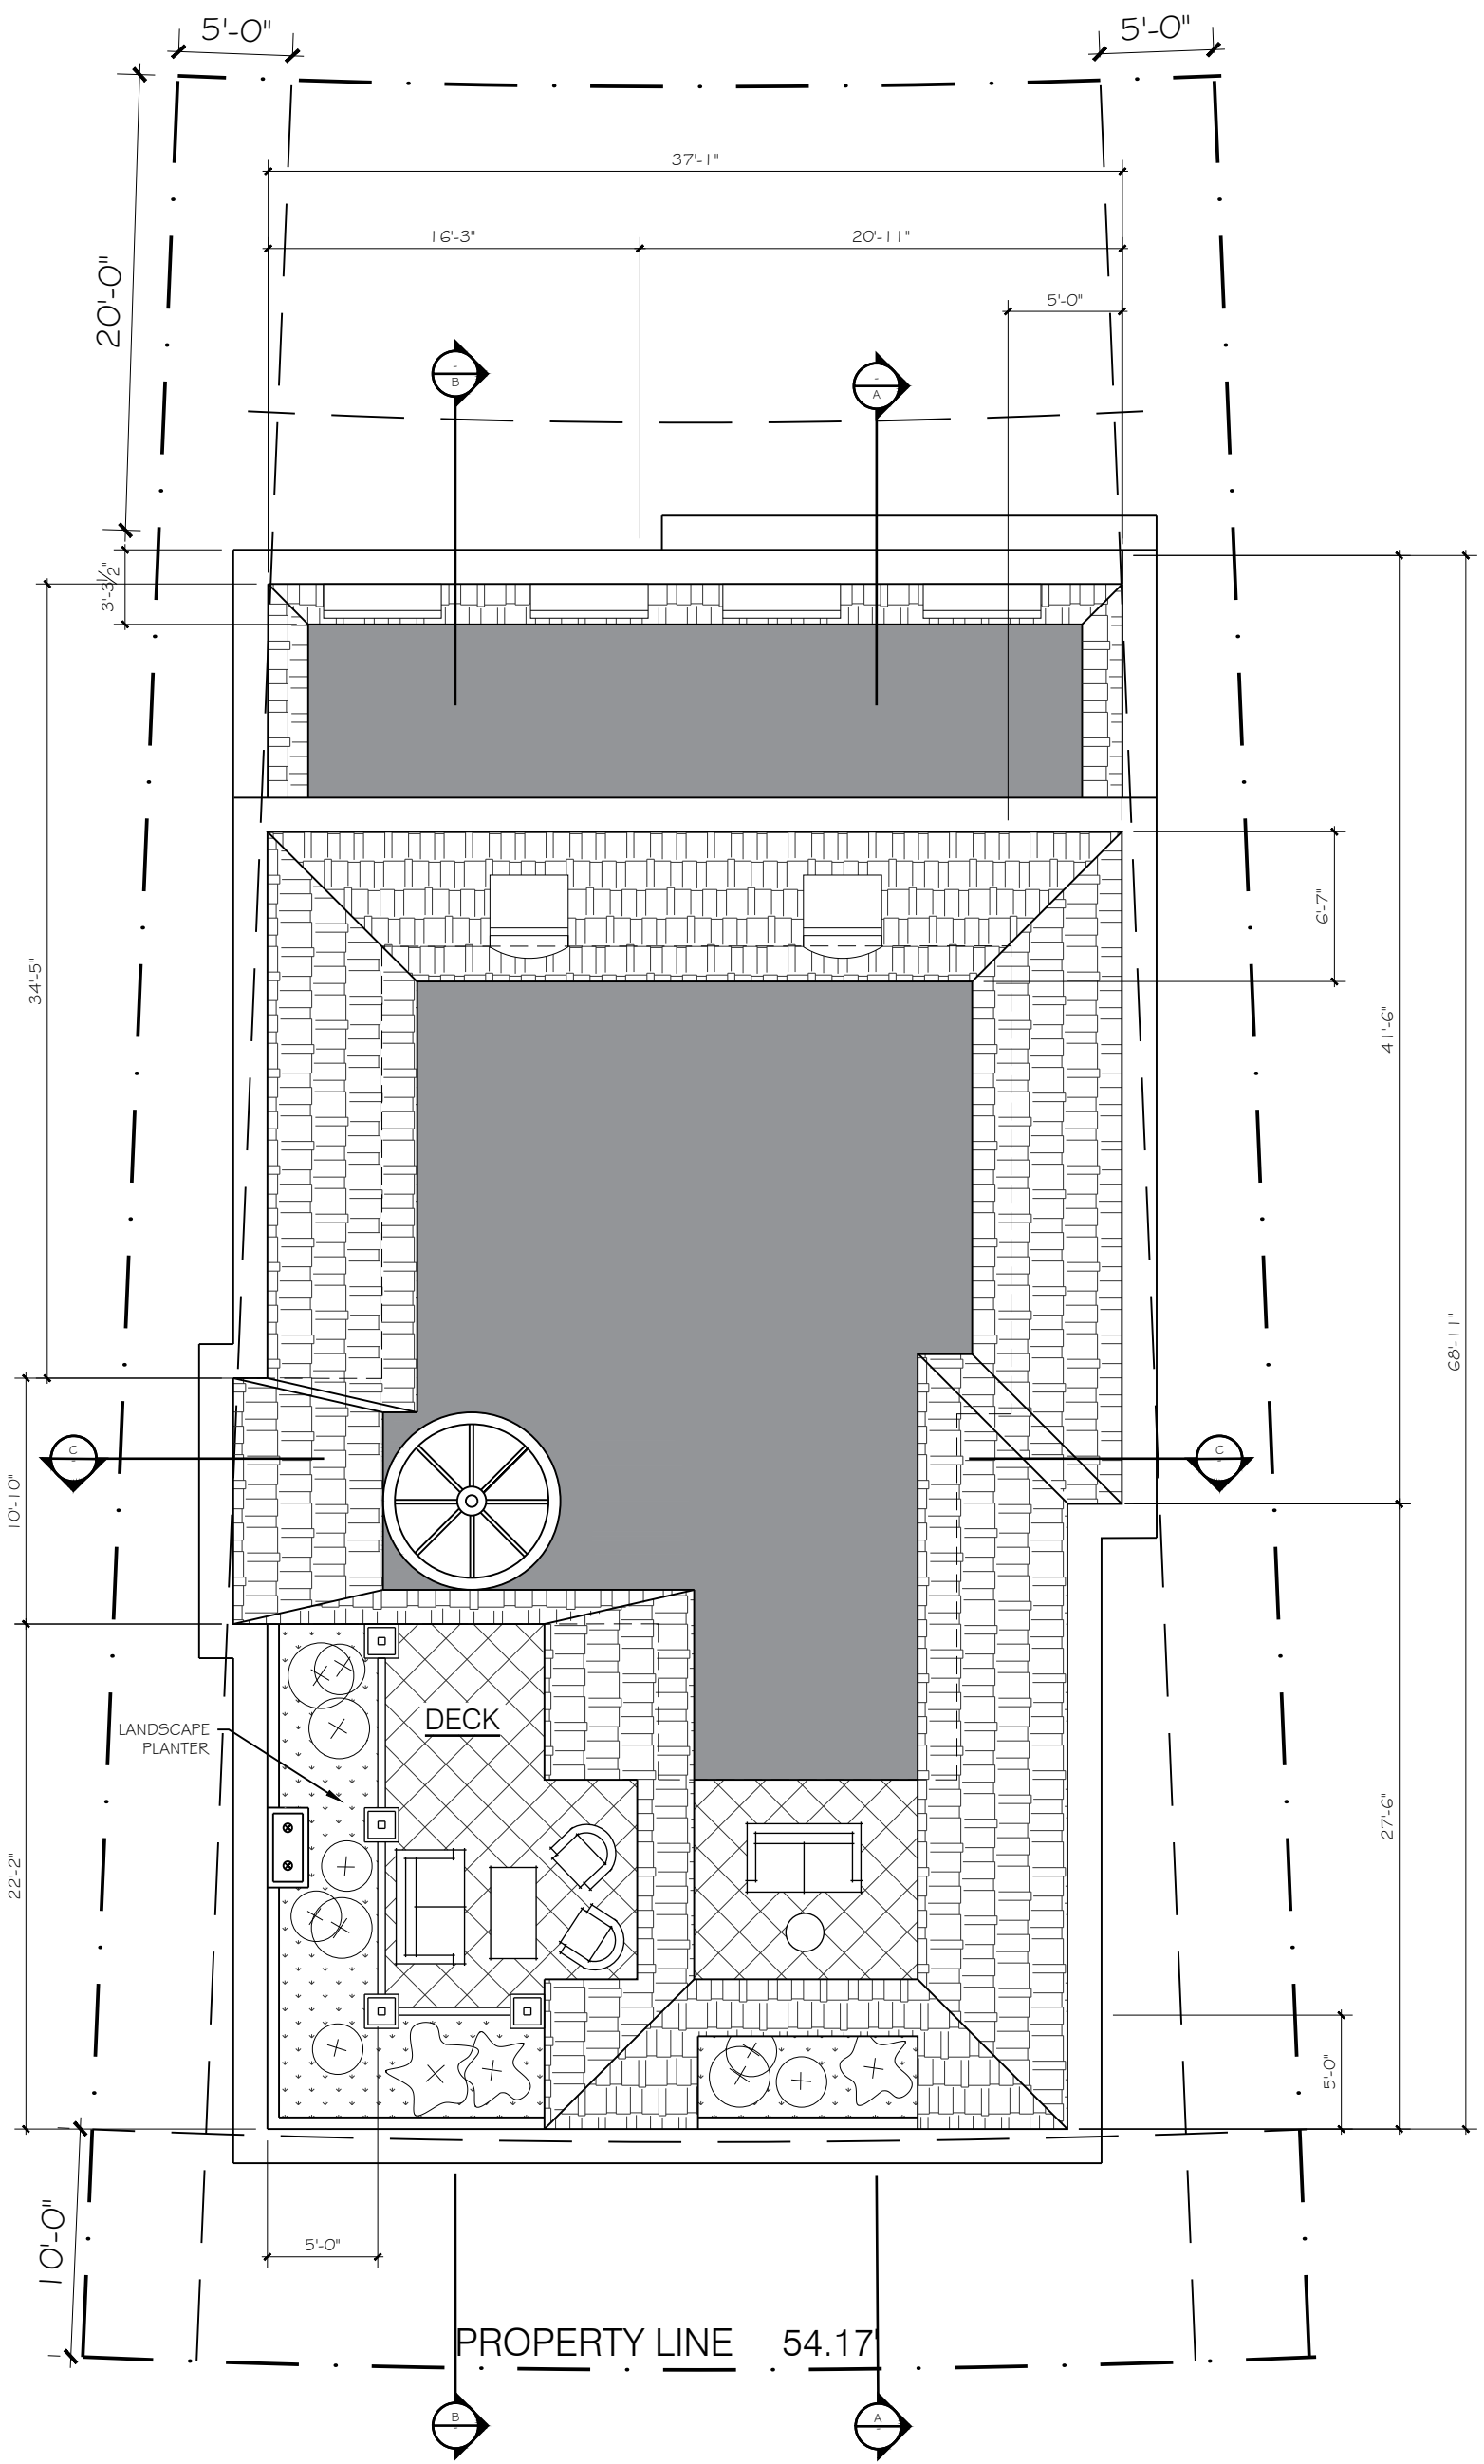


ROOF PLAN


17007 EDGEWATER LANE
HUNTINGTON BEACH, CA

SCALE: 1/8" = 1'-0"

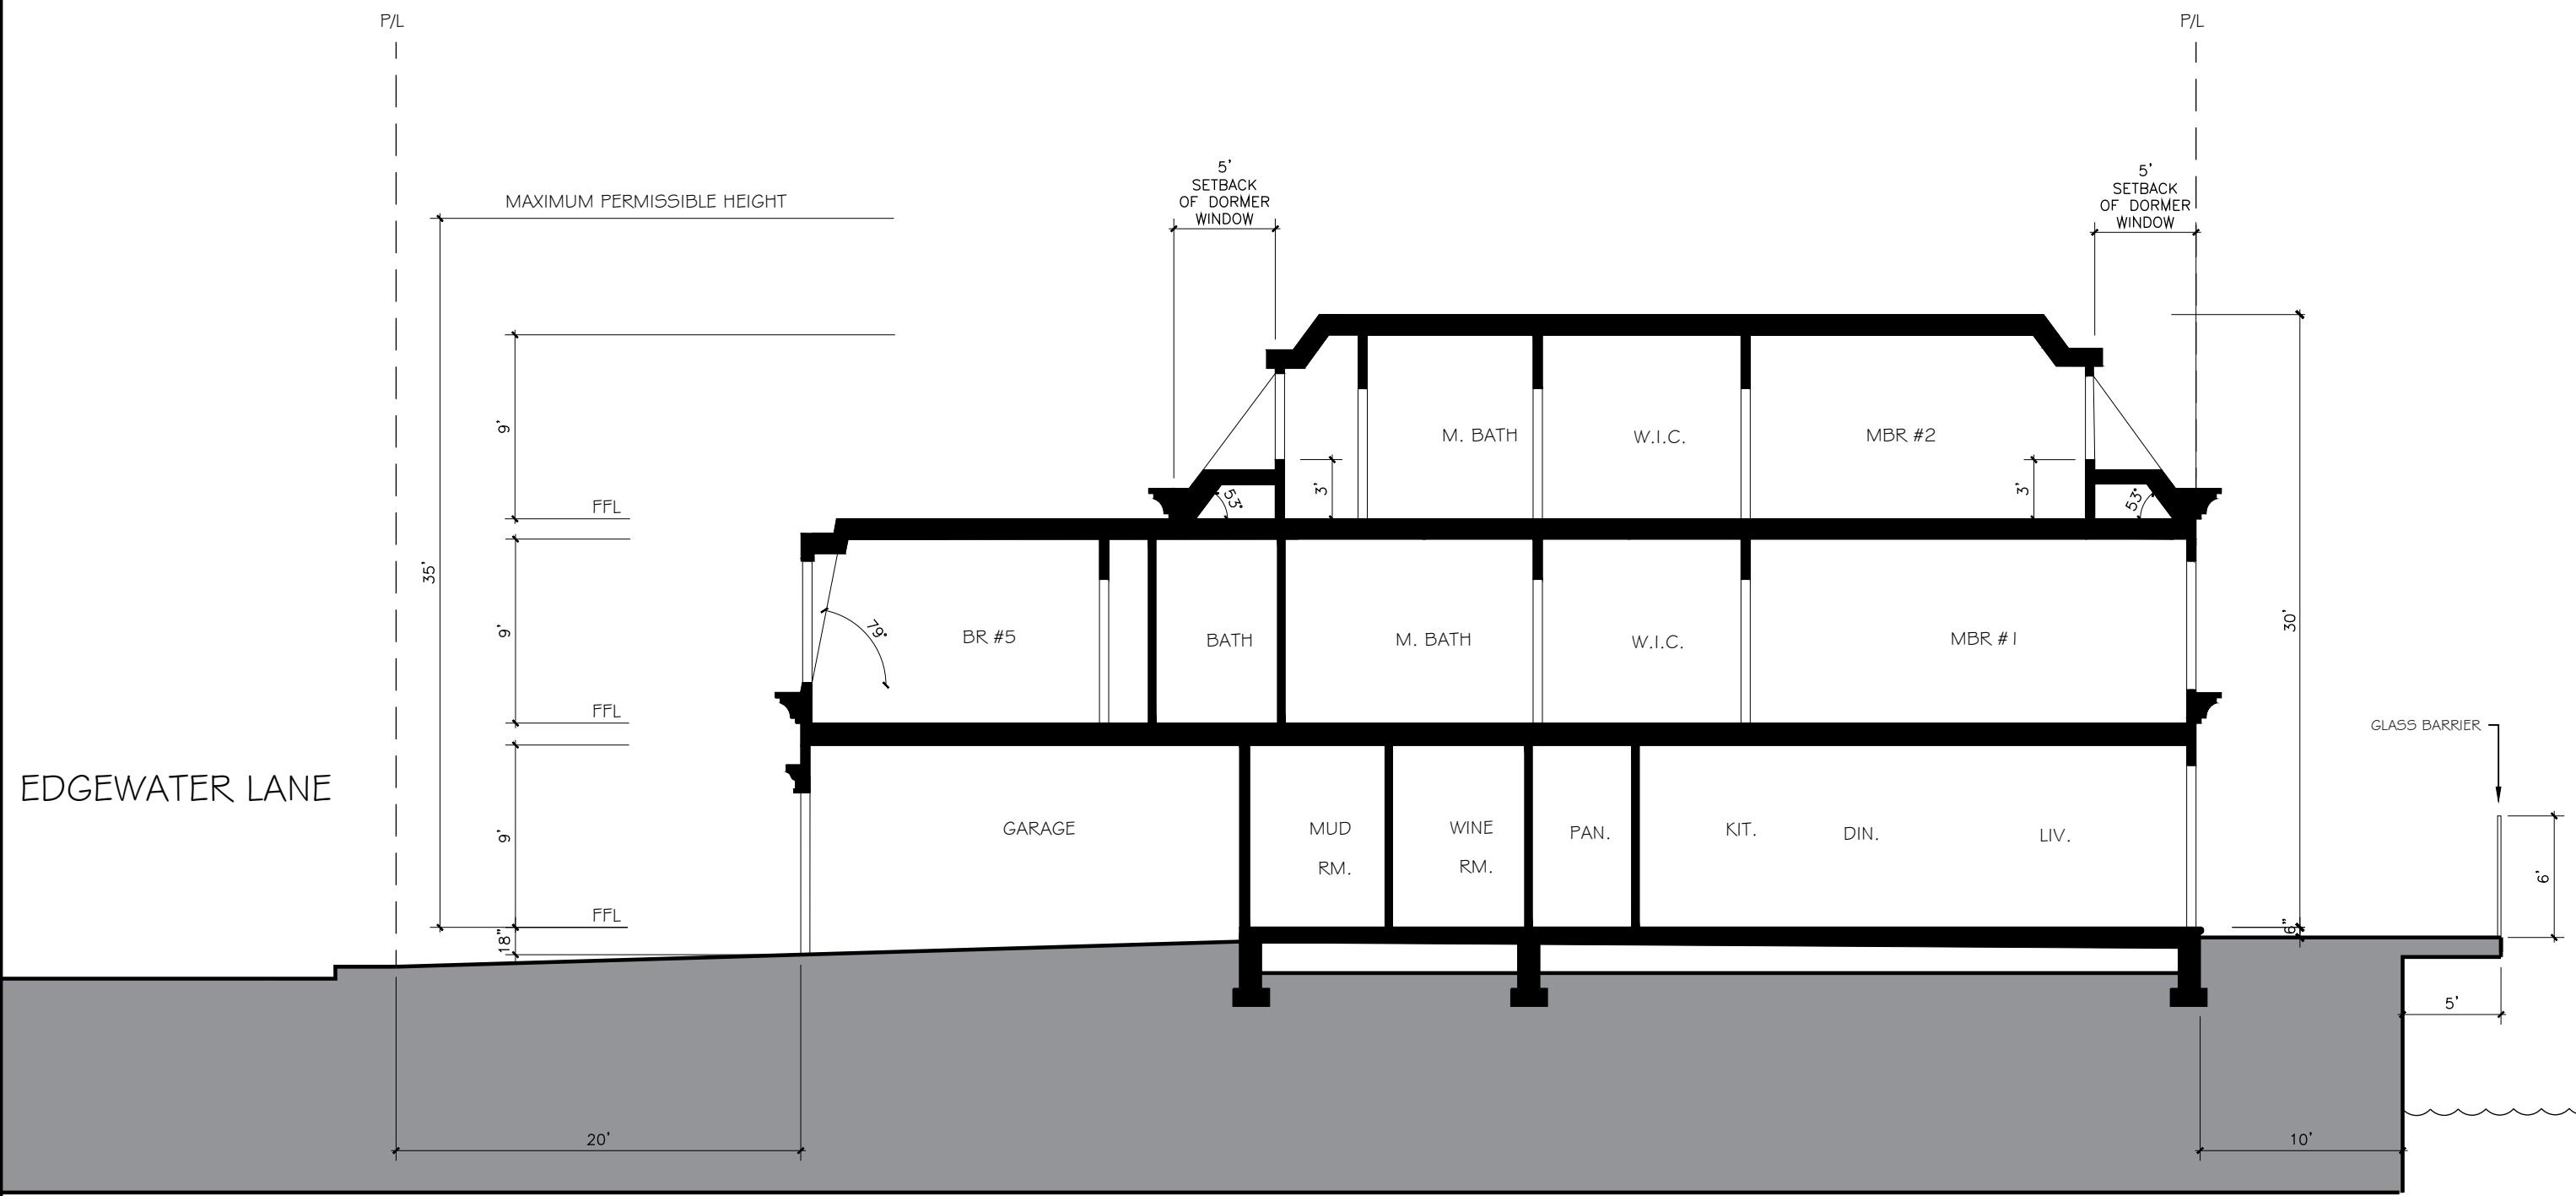

SECTION A-A SCALE: 1/8"=1'-0"
17007 EDGEWATER LANE
HUNTINGTON BEACH, CA

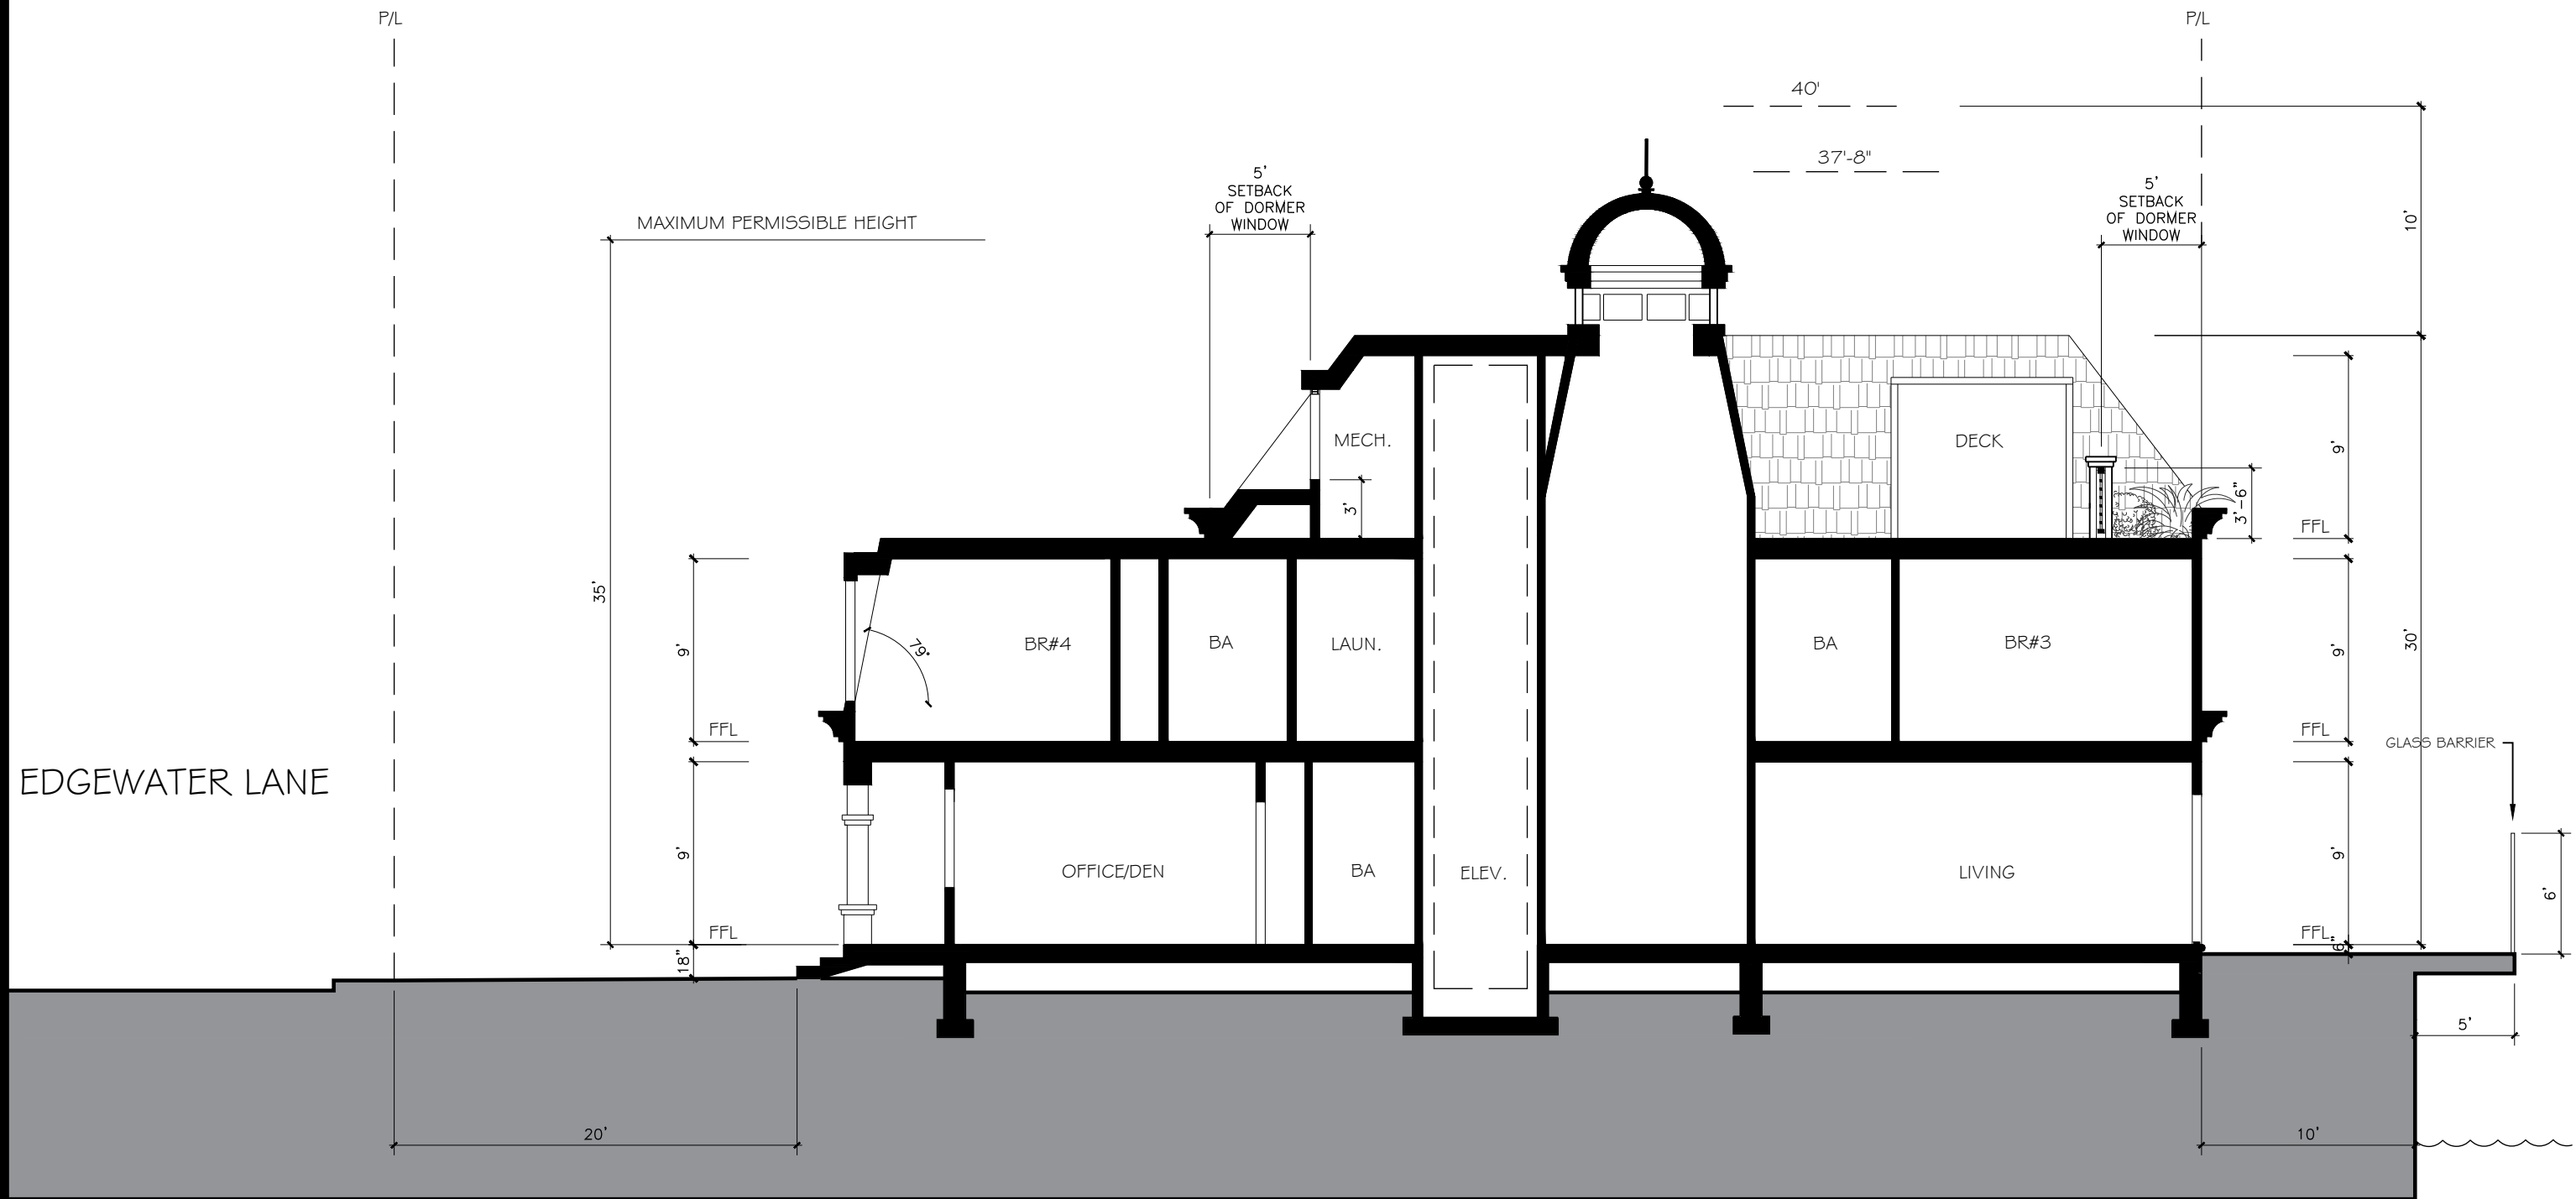

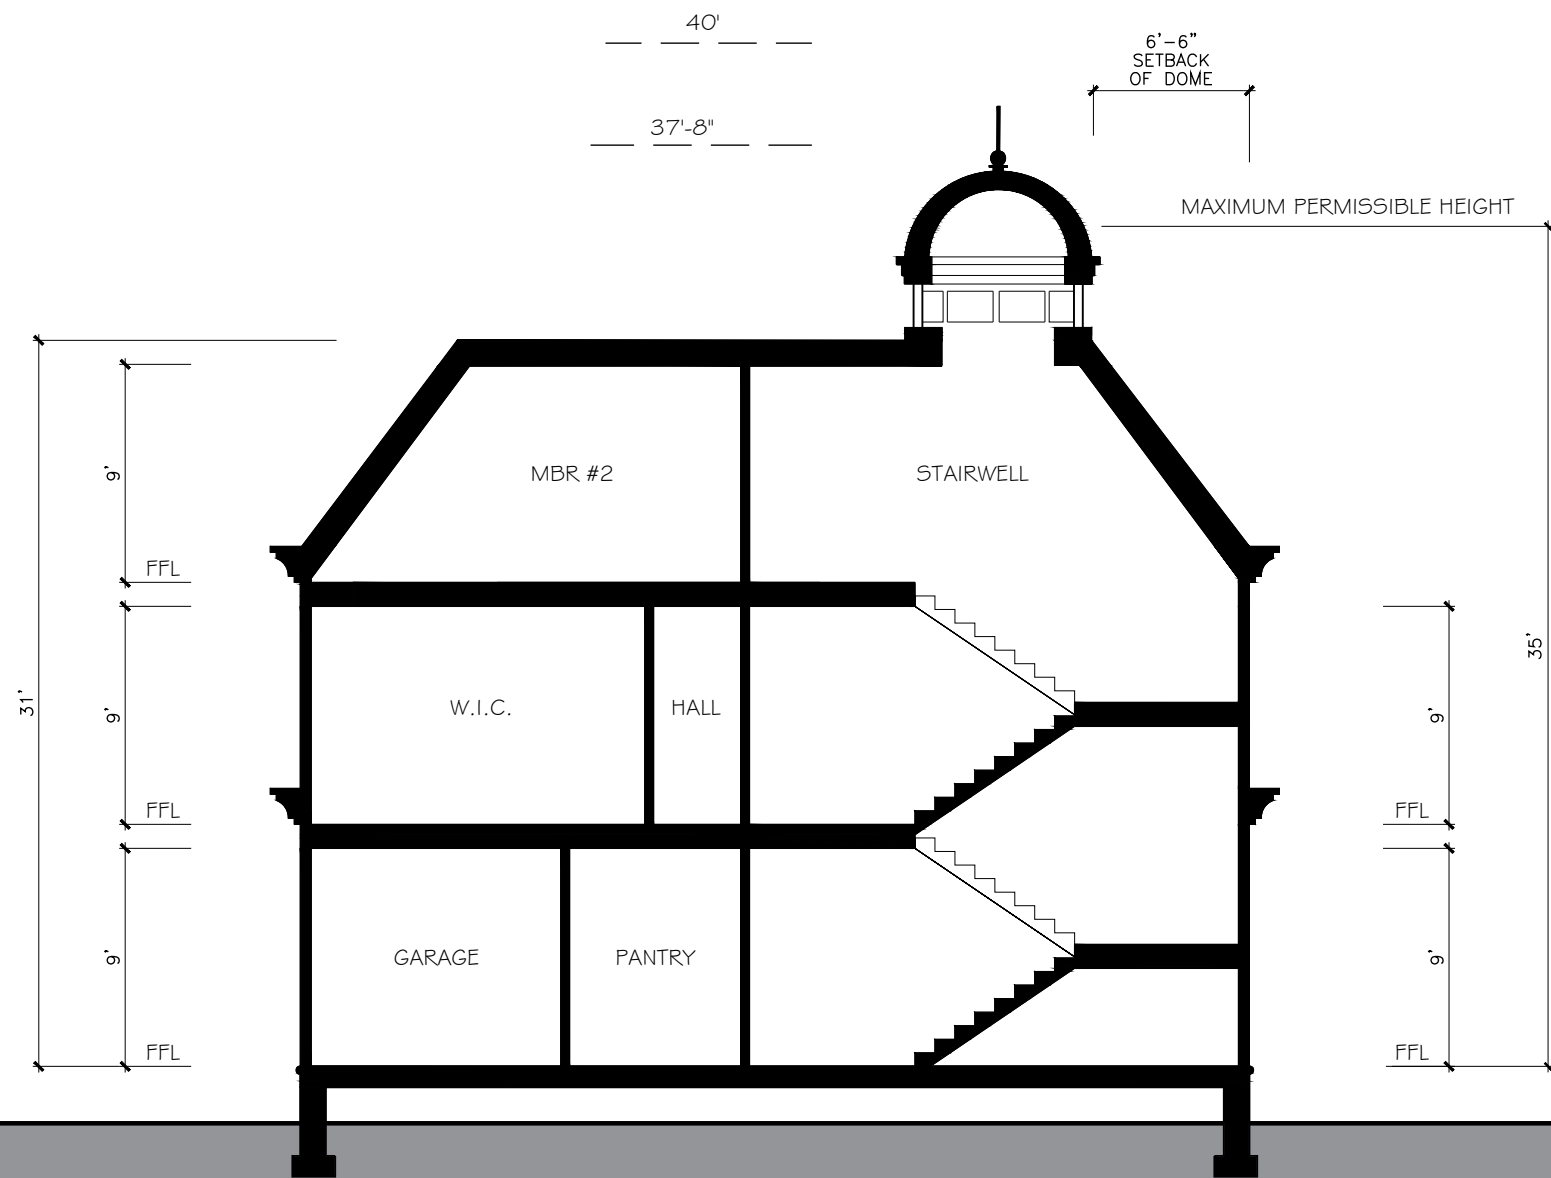

SECTION C-C SCALE: 1/8"=1'-0"

17007 EDGEWATER LANE
HUNTINGTON BEACH, CA