


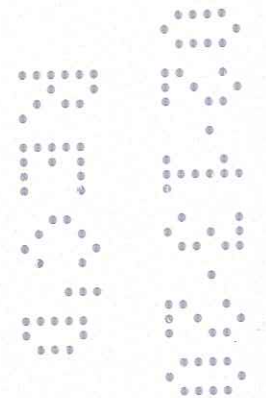


10142 Adams Ave./RC0384
Huntington Beach, CA 92646
01/29/2020



DRAWING REVISIONS		
DATE	PM	CHANGE
8/13/19	SH	Updated elevations, removed OL
9/16/19	SH	Updated multi-tenant pylon design
9/23/19	SH	Updated multi-tenant panels
10/2/19	SH	Updated quantities
12/4/19	SH	Updated per city comments
1/7/20	SH	Removed wall sign due to variance
1/20/20	SH	Updated directional
1/29/20	SH	Updated per city comments

SITEMAP

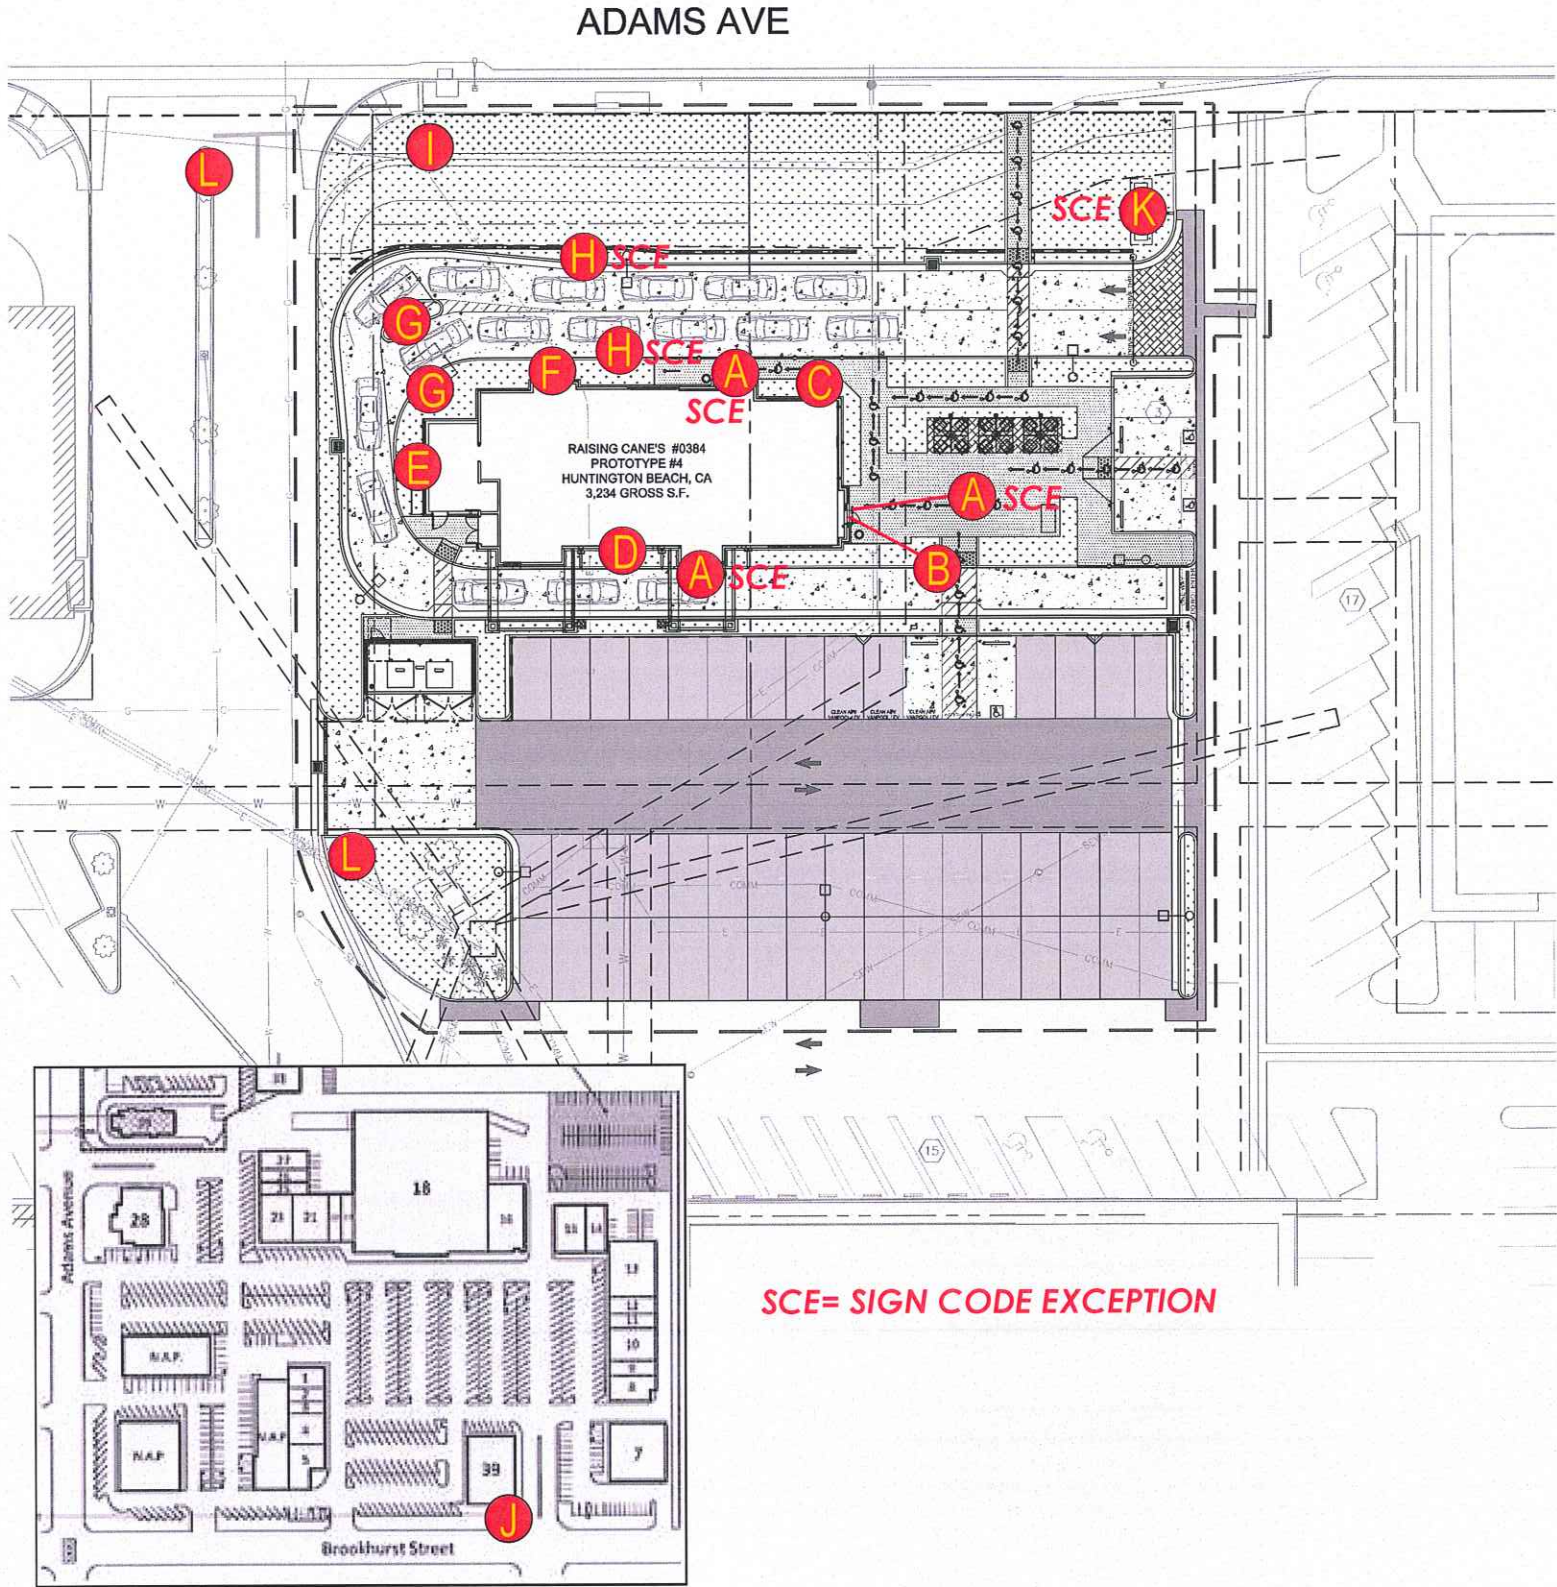

	QTY.	CODE	DESCRIPTION
A	3	WS-6FT	3x6 Wall Sign
B	1	ONS	Open Sign
C	1	CFNS	Chicken Finger Neon Sign
D	1	PMRL	Painted Mural
E	1	PAMRL	Painted Arrow Mural
F	1	BD-1	Blue Dog
G	2	DTMB	DT Menuboard & Awning
H	2	PSB	Presell Board
I	1	TEN	Multi Tenant (Adams)
J	1	TEN	Multi Tenant (Brookhurst)
K	1	MON	Monument
L	2	DIR	Directional

LL approval required for all signage		
Allowed tenant panels on Adams & Brookhurst		
Allowed 1 wall sign per street or parking lot		
Super graphics are allowed with approval if wall sign has any wording on it greater than 10% of wall. Limited to 1.5SF/LF		
Mural counts as WS, due to copy		
LL has approved standard proto signage per legal summary. Monument can be submitted to the city and may need to be revised in PSP.		
Individual monument and pre sell boards will require MSP revision/variance		
	BLUE DOG	MURAL
YES	<input checked="" type="checkbox"/>	<input checked="" type="checkbox"/>
NO	<input type="checkbox"/>	<input type="checkbox"/>



Location: Huntington Beach, CA

Site ID: RC0384

Date: 08/17/2018

AGI Rep: G.W.


AGI PM: Anthony Molina

Drawn by: M. Folden


This document is the sole property of AGI, and all design, manufacturing, reproduction, use and sale rights regarding the same are expressly forbidden. It is submitted under a confidential relationship, for a special purpose, and the recipient, by accepting this document assumes custody and agrees that this document will not be copied or reproduced in whole or in part, nor its contents revealed in any manner or to any person except for the purpose for which it was tendered, nor any special features peculiar to this design be incorporated in other projects.



ELEVATIONS
SCE = SIGN CODE EXCEPTION

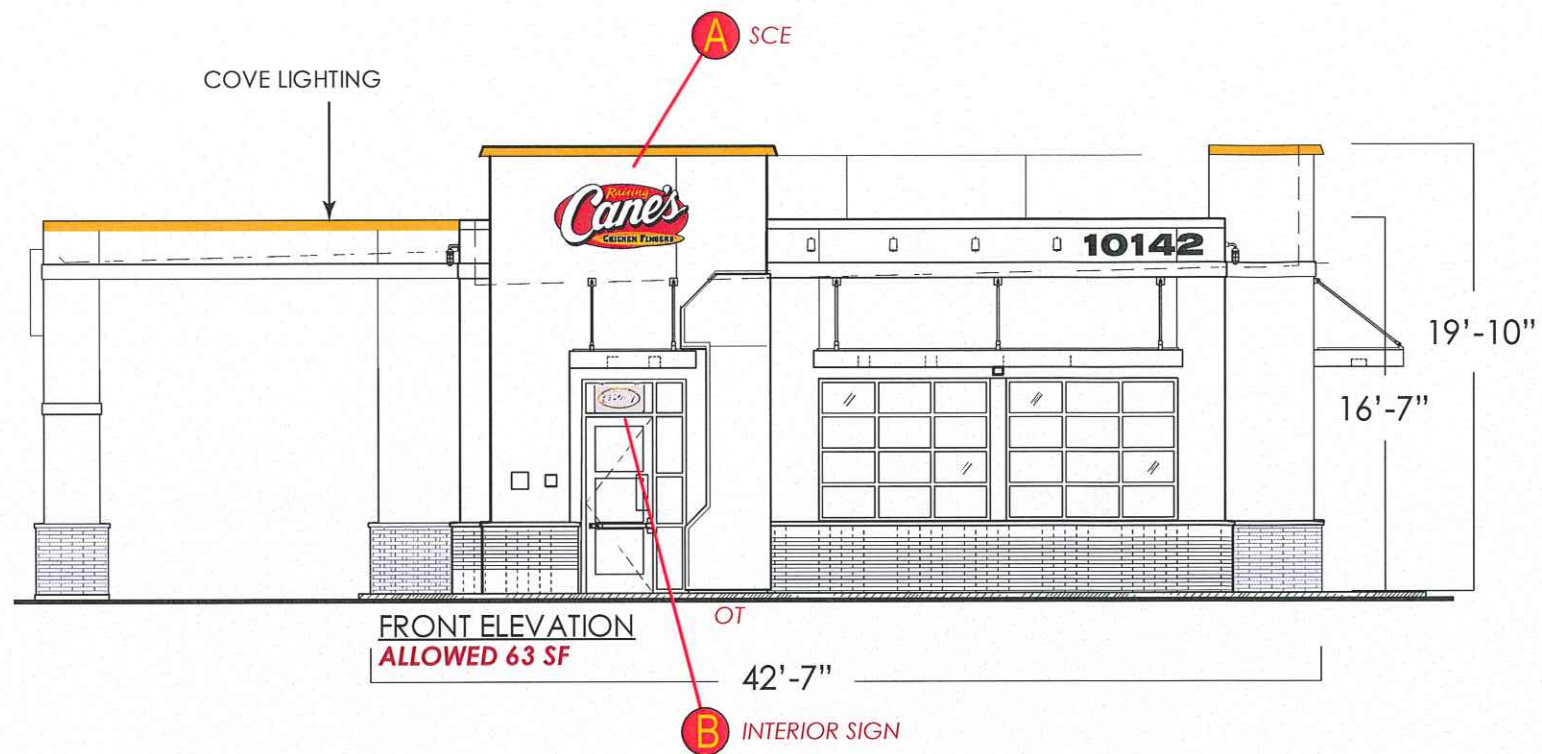

QTY.	CODE	DESCRIPTION
3	WS-6FT	3x6 Wall Sign
1	ONS	Open Sign
1	CFNS	Chicken Finger Neon Sign
1	PMRL	Painted Mural
1	PAMRL	Painted Arrow Mural
1	BD-1	Blue Dog
2	DTMB	DT Menuboard & Awning
2	PSB	Presell Board
1	TEN	Multi Tenant (Adams)
1	TEN	Multi Tenant (Brookhurst)
1	MON	Monument
2	DIR	Directional

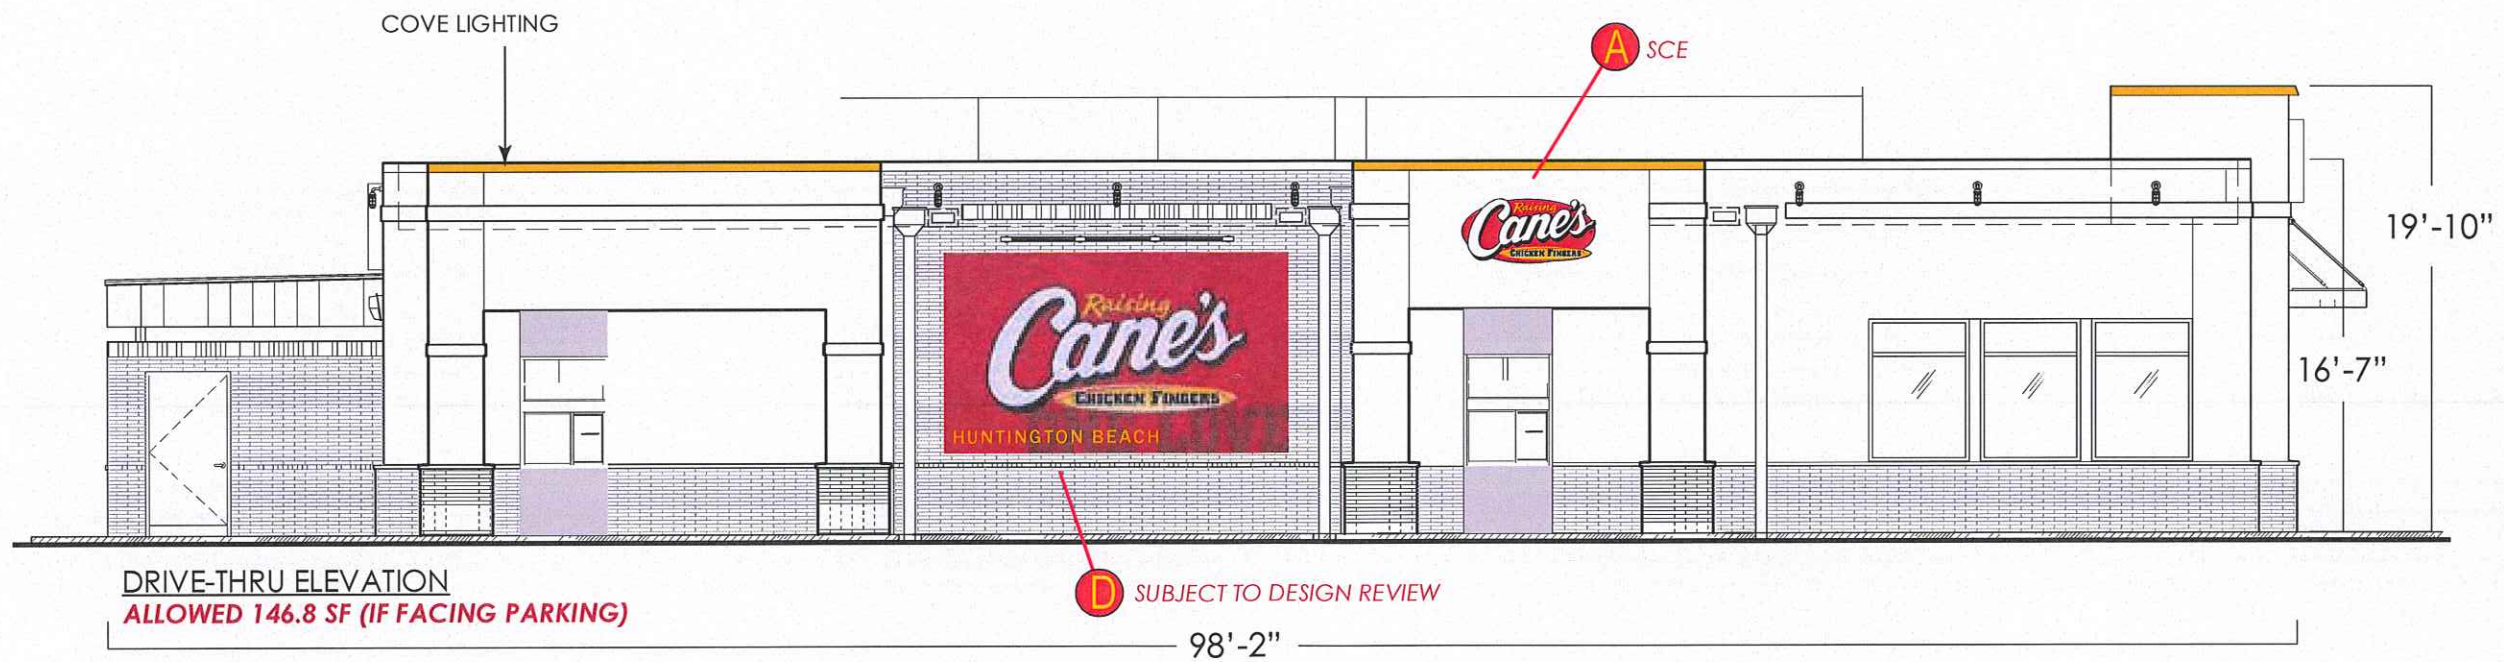

Scale: 3/32"=1'



Location: Huntington Beach, CA

Site ID: RC0384

Date: 08/17/2018

AGI Rep: G.W.


AGI PM: Anthony Molina

Drawn by: M. Folden


This document is the sole property of AGI, and all design, manufacturing, reproduction, use and sale rights regarding the same are expressly forbidden. It is submitted under a confidential relationship, for a special purpose, and the recipient, by accepting this document assumes custody and agrees that this document will not be copied or reproduced in whole or in part, nor its contents revealed in any manner or to any person except for the purpose for which it was tendered, nor any special features peculiar to this design be incorporated in other projects.



ELEVATIONS
SCE = SIGN CODE EXCEPTION

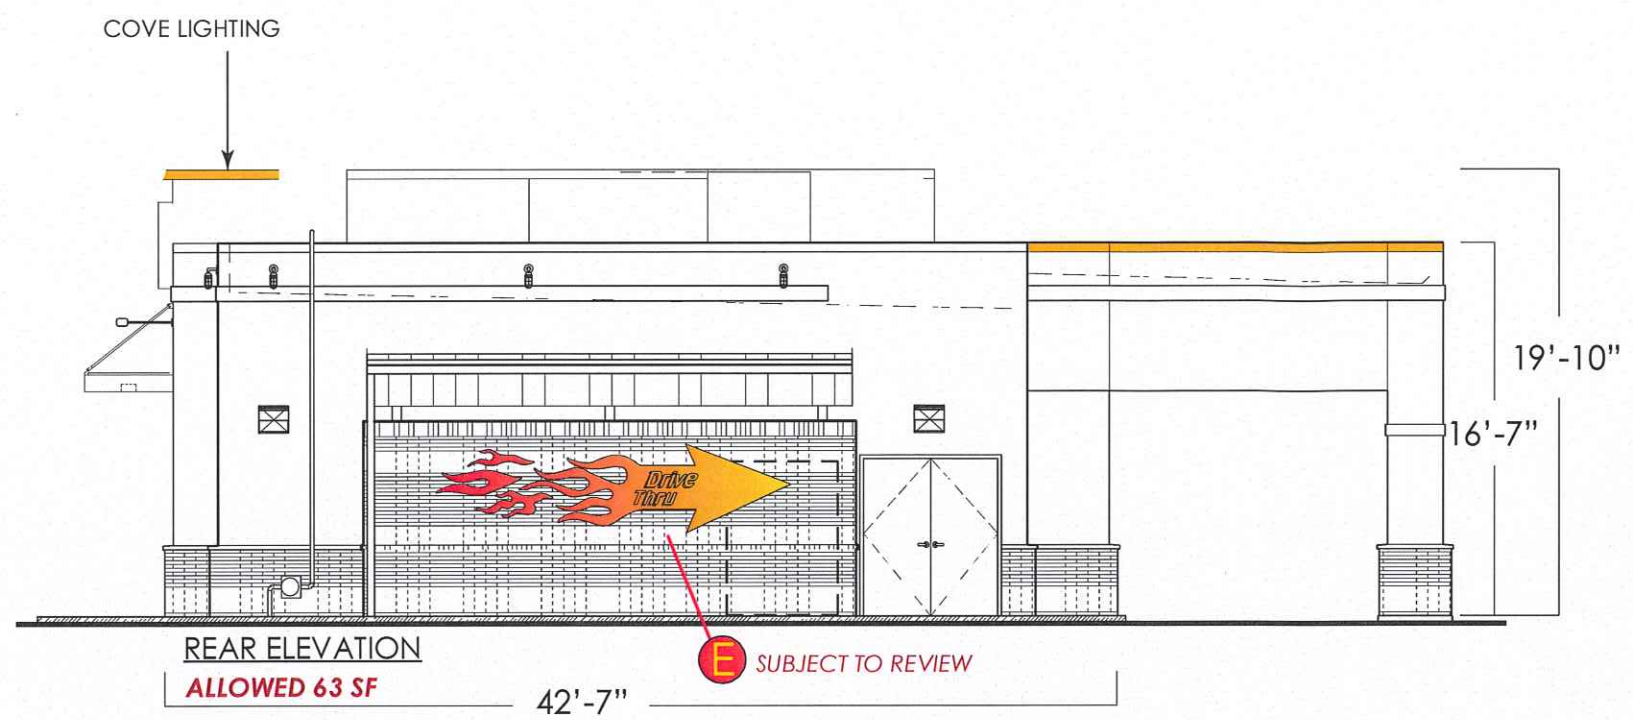

	QTY.	CODE	DESCRIPTION
A	3	WS-6FT	3x6 Wall Sign
B	1	ONS	Open Sign
C	1	CFNS	Chicken Finger Neon Sign
D	1	PMRL	Painted Mural
E	1	PAMRL	Painted Arrow Mural
F	1	BD-1	Blue Dog
G	2	DTMB	DT Menuboard & Awning
H	2	PSB	Presell Board
I	1	TEN	Multi Tenant (Adams)
J	1	TEN	Multi Tenant (Brookhurst)
K	1	MON	Monument
L	2	DIR	Directional

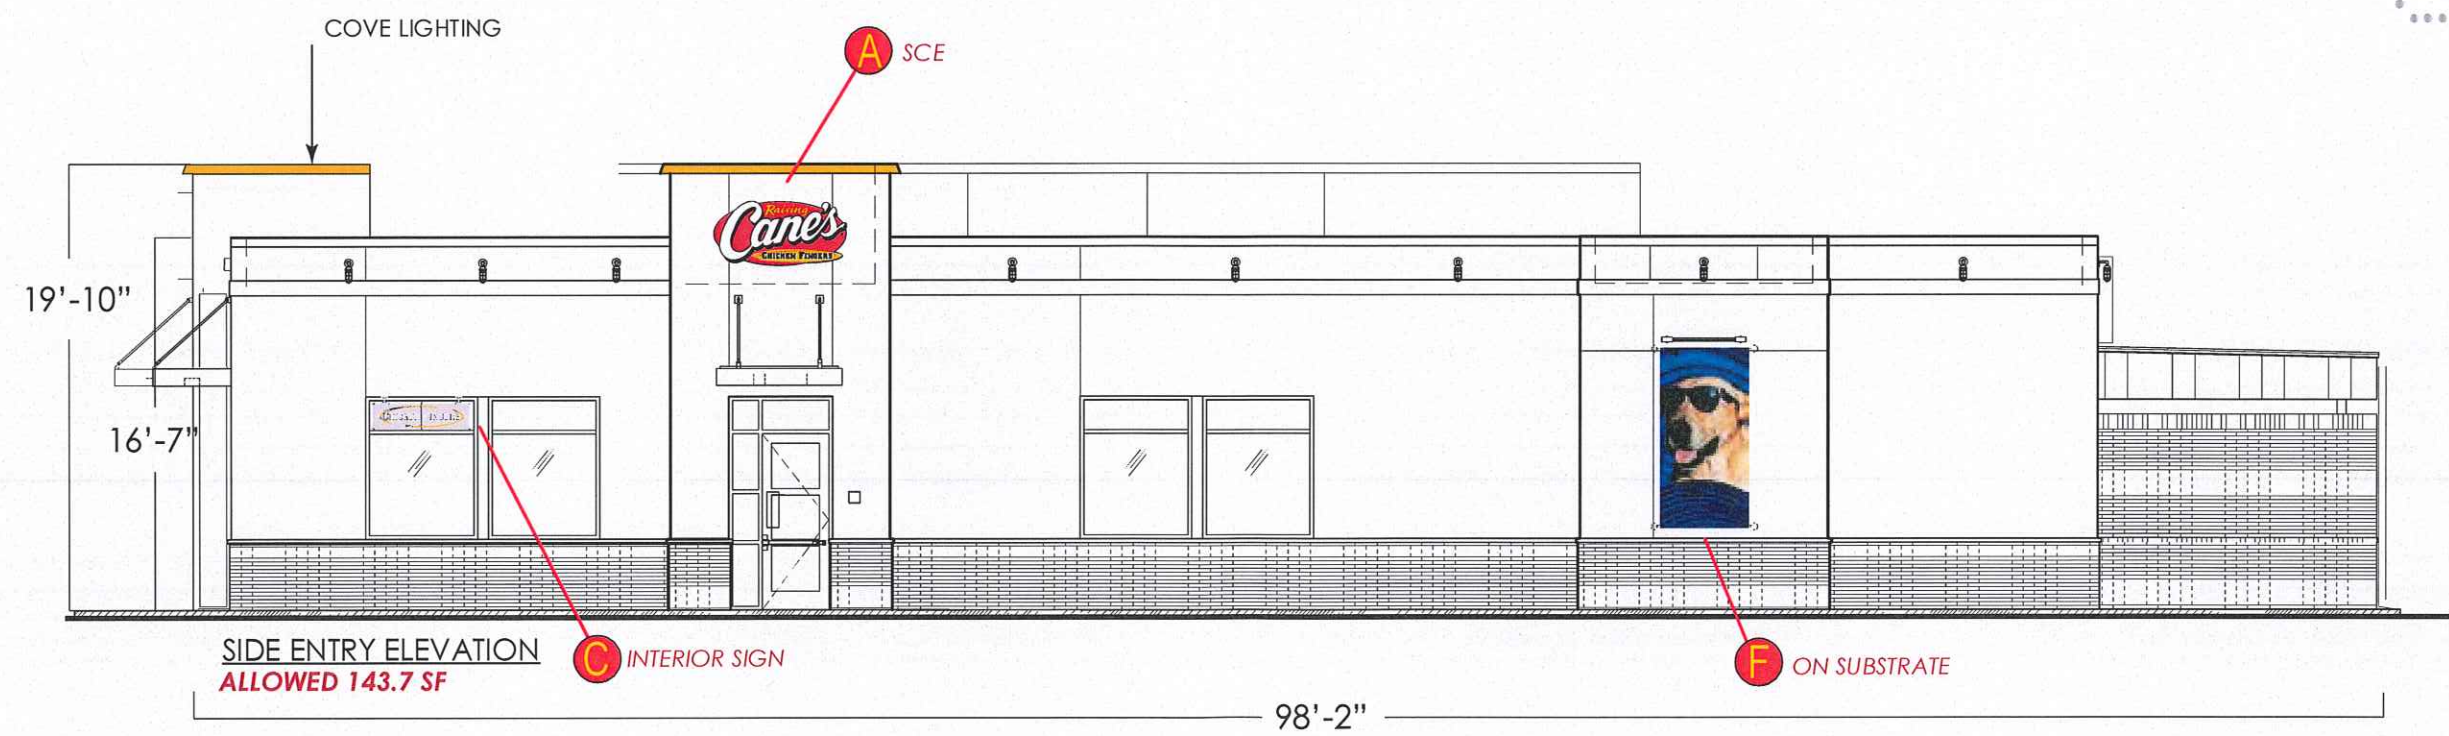

Scale: 3/32"=1'



Location: Huntington Beach, CA

AGI Rep: G.W.

Site ID: RC0384

AGI PM: Anthony Molina

Date: 08/17/2018

Drawn by: M. Folden


This document is the sole property of AGI, and all design, manufacturing, reproduction, use and sale rights regarding the same are expressly forbidden. It is submitted under a confidential relationship, for a special purpose, and the recipient, by accepting this document assumes custody and agrees that this document will not be copied or reproduced in whole or in part, nor its contents revealed in any manner or to any person except for the purpose for which it was tendered, nor any special features peculiar to this design be incorporated in other projects.



A

CUTSHEET WS-6FT


SIGN CODE EXCEPTION REQUIRED

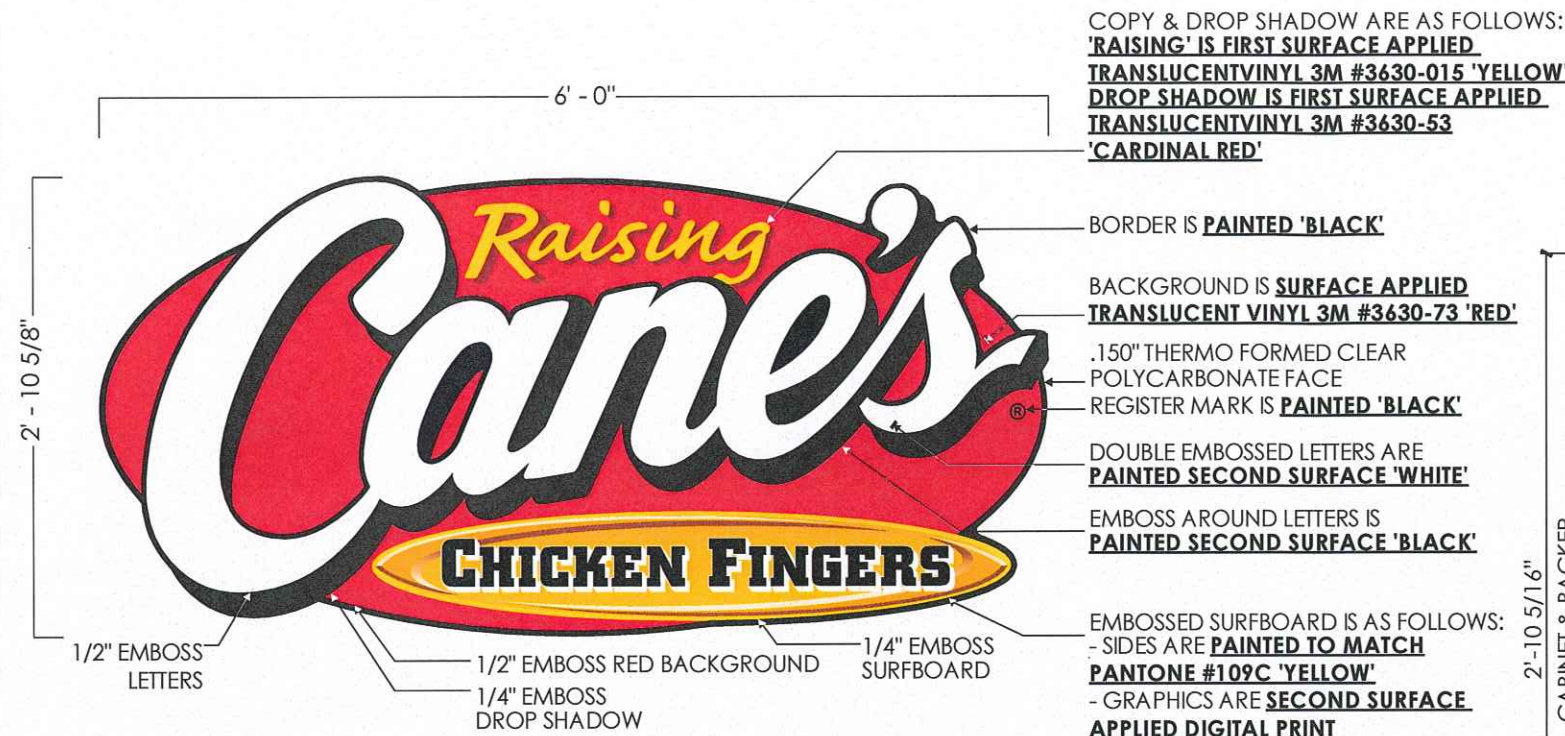

FRONT ELEVATION

17.31

Square Footage

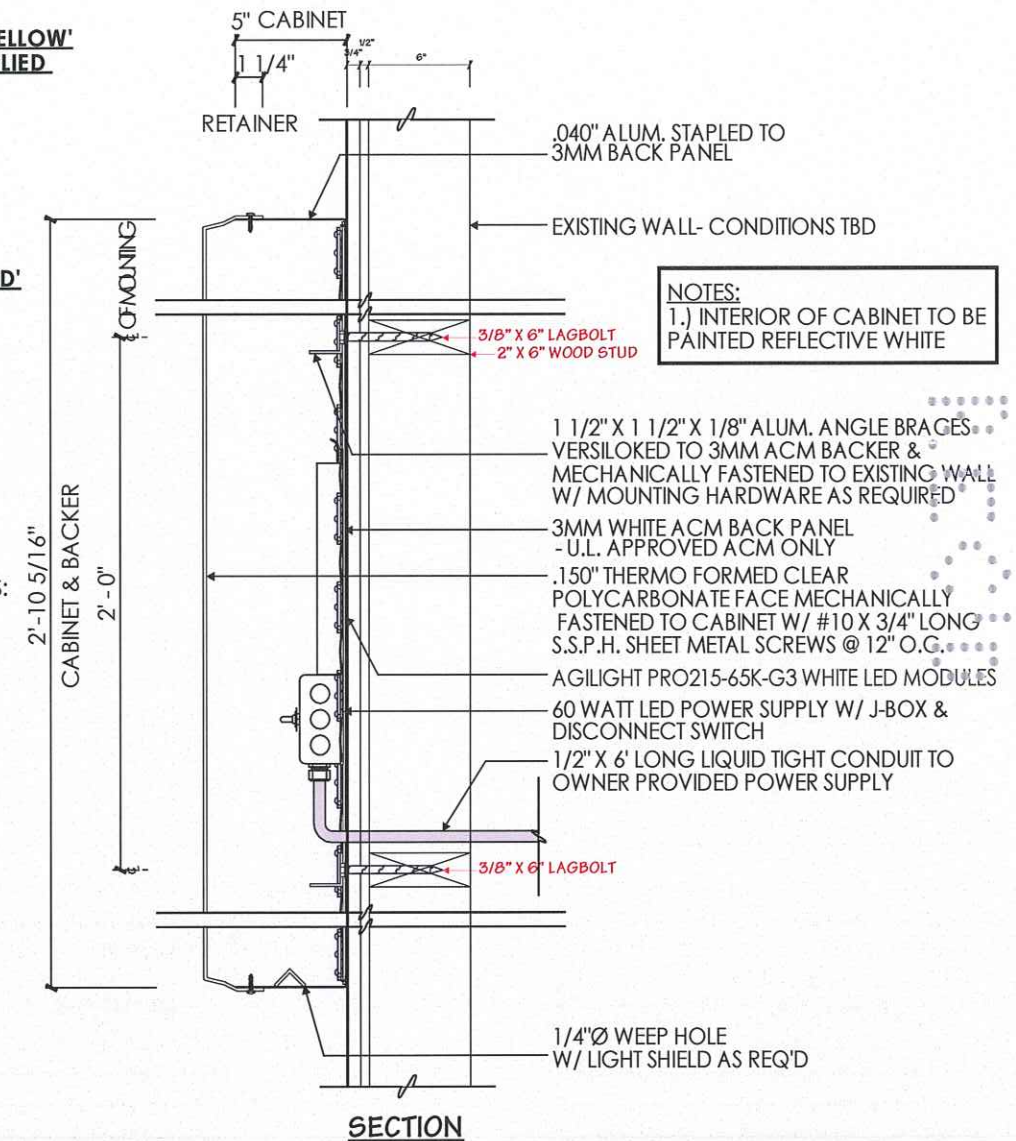

ELECTRICAL DATA

VOLTAGE **120**

AMPERAGE **1.8**

COLOR CHART

3M #3630-15 'YELLOW'

3M #3630-73 'RED'

3M #3630-53 'CARDINAL RED'



Location: Huntington Beach, CA

Site ID: RC0384

Date: 08/17/2018

AGI Rep: G.W.

AGI PM: Anthony Molina

Drawn by: M. Folden


This document is the sole property of AGI, and all design, manufacturing, reproduction, use and sale rights regarding the same are expressly forbidden. It is submitted under a confidential relationship, for a special purpose, and the recipient, by accepting this document assumes custody and agrees that this document will not be copied or reproduced in whole or in part, nor its contents revealed in any manner or to any person except for the purpose for which it was tendered, nor any special features peculiar to this design be incorporated in other projects.






B

CUTSHEET ONS (H)

INTERIOR SIGN
PIPE LENGTH TO BE VERIFIED
NOT REGULATED INSIDE WINDOW

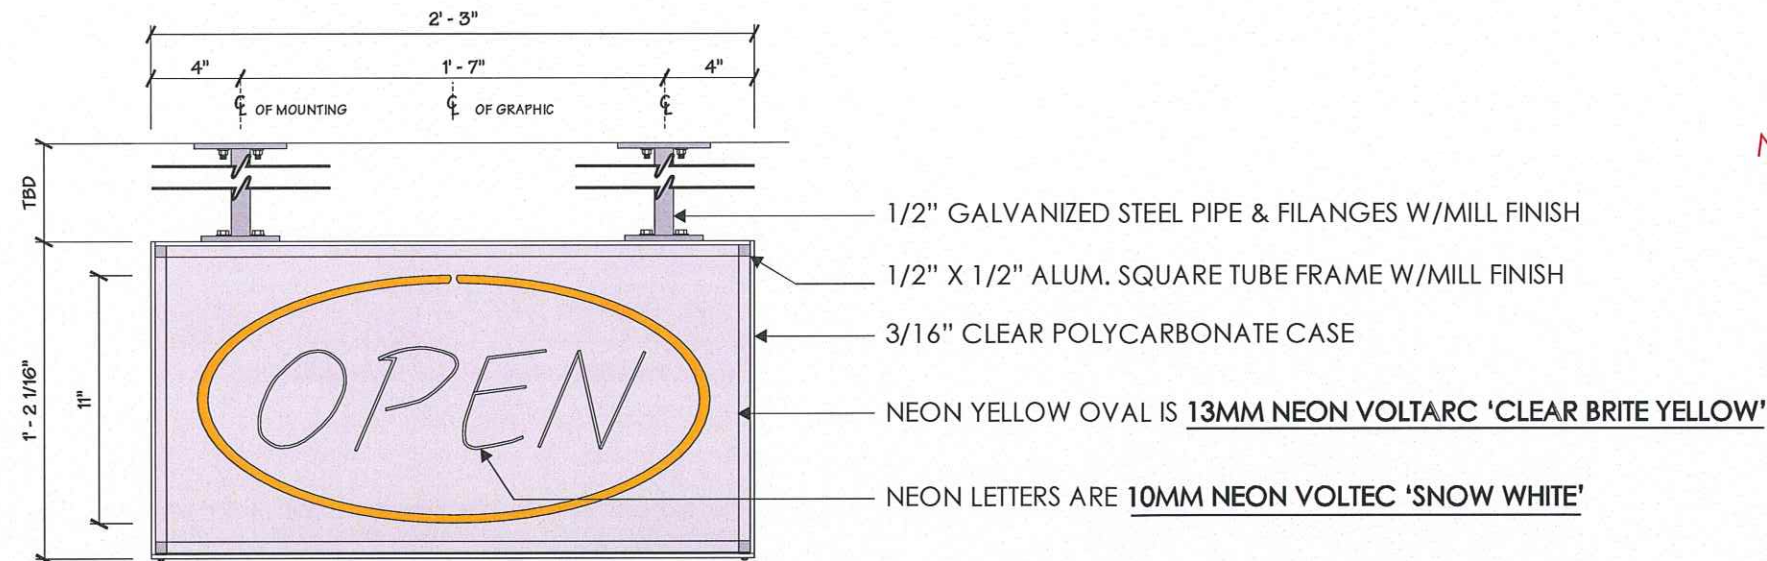

NOTES:
1.) TRANSFORMER IS MOUNTED REMOTELY
IN ATTIC. TRANSFORMERS ARE TO BE
ELECTRONIC.

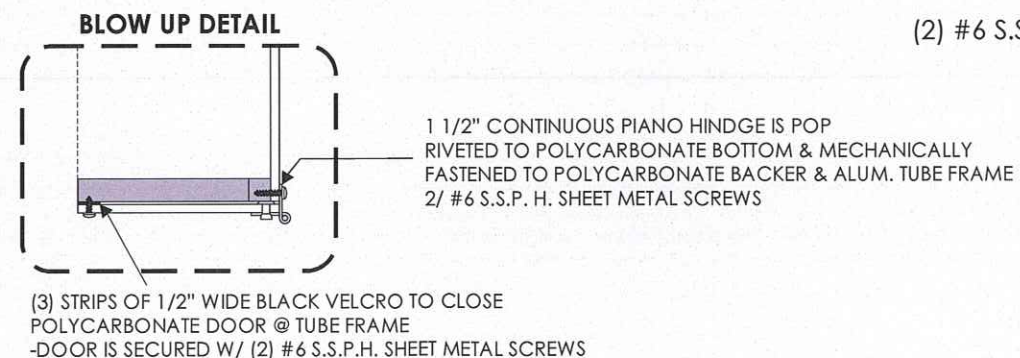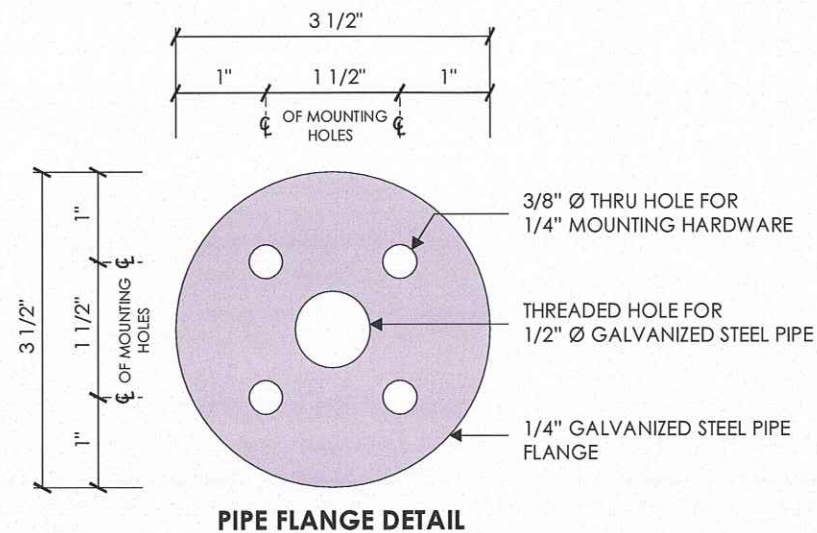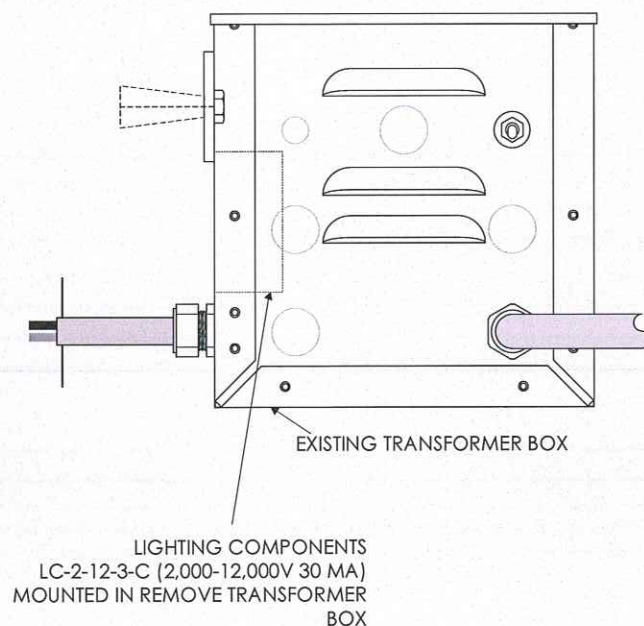

ELECTRICAL PASS THRU MOUNTING TUBE ACCESS
REMOTE POWER IN ATTIC

TECNOLUX SILIFLEX GTO 15

NEON YELLOW SWOOPS ARE
13MM NEON VOLTARC 'CLEAR BRITE YELLOW'

GTO WIRE

NEON LETTERS ARE 10MM VOLTEC 'SNOW WHITE'

GRAB IT TUBE SUPPORTS ARE POP RIVTED
TO BACK OF POLYCARBONATE CASE

1/2" WIDE VELCRO
DOOR IS SECURED WITH
(2) #6 S.S.P.H. SHEET METAL SCREWS

ELECTRICAL DATA	
VOLTAGE	120
AMPERAGE	2.1



Location: Huntington Beach, CA

Site ID: RC0384

Date: 08/17/2018

AGI Rep: G.W.

AGI PM: Anthony Molina

Drawn by: M. Folden

This document is the sole property of AGI, and all design, manufacturing, reproduction, use and sale rights regarding the same are expressly forbidden. It is submitted under a confidential relationship, for a special purpose, and the recipient, by accepting this document assumes custody and agrees that this document will not be copied or reproduced in whole or in part, nor its contents revealed in any manner or to any person except for the purpose for which it was tendered, nor any special features peculiar to this design be incorporated in other projects.




C

CUTSHEET


Chicken Fingers Neon Sign

INTERIOR SIGN


PIPE LENGTH TO BE VERIFIED
NOT REGULATED INSIDE WINDOW

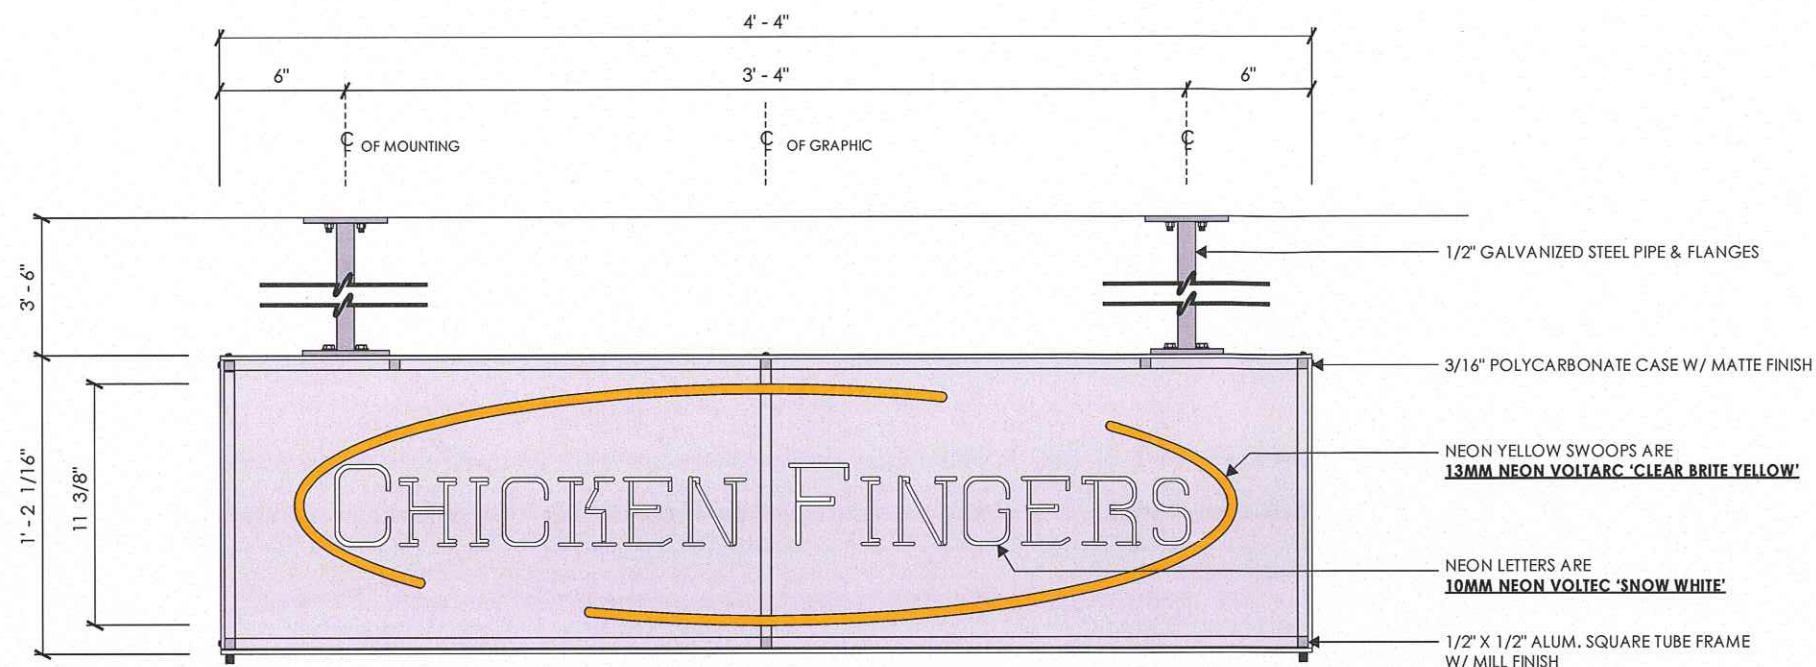

FRONT ELEVATION

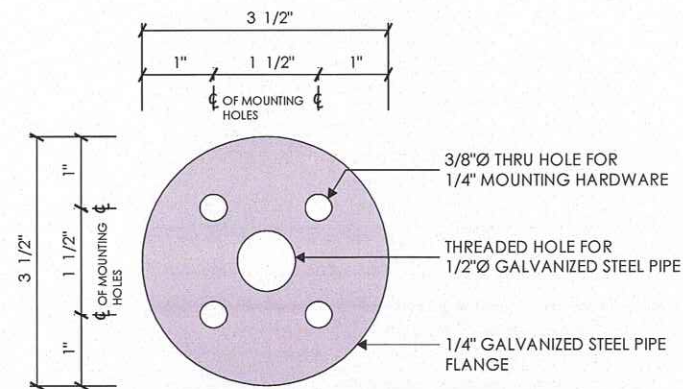

PIPE FLANGE DETAIL

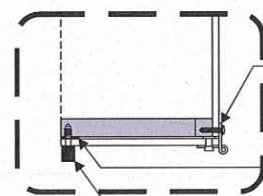

BLOW UP DETAIL

1 1/2" CONTINUOUS PIANO HINGE IS POP RIVETED TO POLYCARBONATE BOTTOM & MECHANICALLY FASTENED TO POLYCARBONATE BACKER & ALUM. TUBE FRAME W/ #6 S.S.P.H. SHEET METAL SCREWS

(1) STRIP OF 1/2" WIDE CLEAR 3M DUAL LOCK POLYCARBONATE DOOR @ TUBE FRAME @ CENTER ONLY

3/16" POLYCARBONATE CASE W/ MATTE FINISH IS OPEN @ FRONT W/ #10-32 X 5/8" LONG 18-8 S.S. KNURLED HEAD CAPTIVE PANEL SCREW W/ SLOTTED DRIVE MCMASTER CARR #91035A508 W/ 18-8 S.S. RETAINER FOR 10-32 THREAD MCMASTER CARR #91065A720

ELECTRICAL DATA

VOLTAGE **120**

AMPERAGE **2.1**

ELECTRICAL TO PASS THRU MOUNTING TUBE TO ACCESS REMOTE POWER IN ATTIC
TECNOLUX SILIFLEX BLACK GTO 15 W/ BLACK ELECTRODE BOOTS

NEON YELLOW SWOOPS ARE **13MM NEON VOLTARC 'CLEAR BRITE YELLOW'**


NEON LETTERS ARE **10MM NEON VOLTEC 'SNOW WHITE'**

GRAB IT TUBE SUPPORTS ARE POP RIVETED TO BACK OF POLYCARBONATE CASE


ALUM. HINGE MECHANICALLY FASTENED TO POLYCARBONATE BACK W/ #8 X 3/4" LONG S.S.P.H. SHEET METAL SCREWS & POP RIVETED TO POLYCARBONATE BOTTOM

1/2" WIDE CLEAR 3M DUAL LOCK

DOOR IS SECURED W/ (2) KNURLED HEAD SCREWS

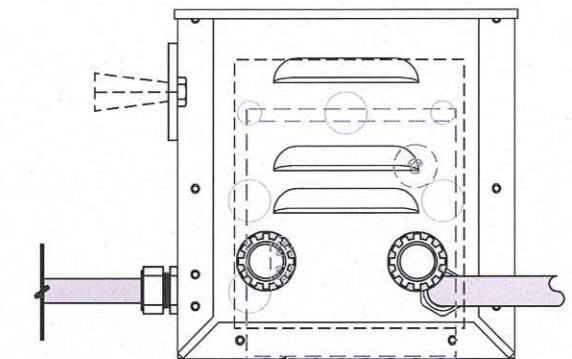

TRANSFORMER BOX
FRANCEFORMER 9030
P5G-2UE

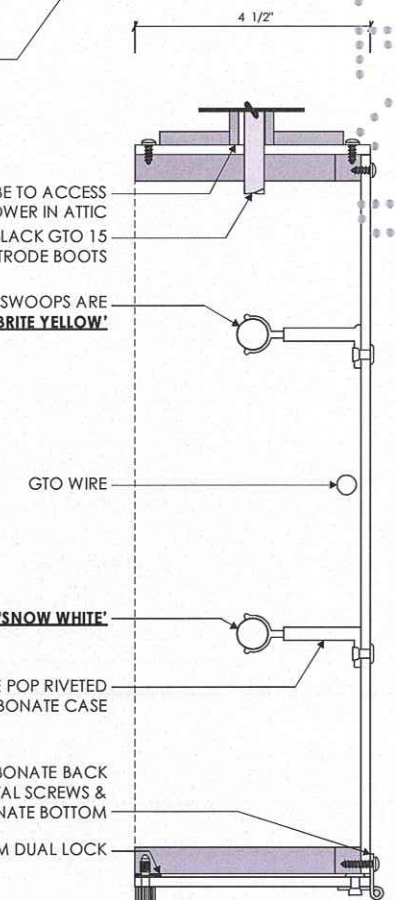

SECTION VIEW



Location: Huntington Beach, CA

Site ID: RC0384

Date: 08/17/2018

AGI Rep: G.W.

AGI PM: Anthony Molina

Drawn by: M. Folden

This document is the sole property of AGI, and all design, manufacturing, reproduction, use and sale rights regarding the same are expressly forbidden. It is submitted under a confidential relationship, for a special purpose, and the recipient, by accepting this document assumes custody and agrees that this document will not be copied or reproduced in whole or in part, nor its contents revealed in any manner or to any person except for the purpose for which it was tendered, nor any special features peculiar to this design be incorporated in other projects.




D

SUBJECT TO DESIGN REVIEW AS SUPERGRAPHIC

15'-6"

9'-0"

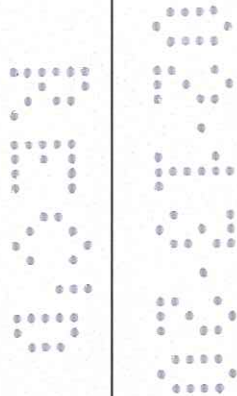

139.50

Square Footage

FOR ARTIST RENDERING USE ONLY
MURAL PROVIDED BY OTHER VENDOR



Location: Huntington Beach, CA

Site ID: RC0384

Date: 08/17/2018

AGI Rep: G.W.

AGI PM: Anthony Molina

Drawn by: M. Folden

This document is the sole property of AGI, and all design, manufacturing, reproduction, use and sale rights regarding the same are expressly forbidden. It is submitted under a confidential relationship, for a special purpose, and the recipient, by accepting this document assumes custody and agrees that this document will not be copied or reproduced in whole or in part, nor its contents revealed in any manner or to any person except for the purpose for which it was tendered, nor any special features peculiar to this design be incorporated in other projects.



E

CUTSHEET
PAMRL

NO COMMERCIAL COPY, ARTWORK



Location: Huntington Beach, CA

Site ID: RC0384

Date: 08/17/2018

AGI Rep: G.W.


AGI PM: Anthony Molina

Drawn by: M. Folden


This document is the sole property of AGI, and all design, manufacturing, reproduction, use and sale rights regarding the same are expressly forbidden. It is submitted under a confidential relationship, for a special purpose, and the recipient, by accepting this document assumes custody and agrees that this document will not be copied or reproduced in whole or in part, nor its contents revealed in any manner or to any person except for the purpose for which it was tendered, nor any special features peculiar to this design be incorporated in other projects.



F

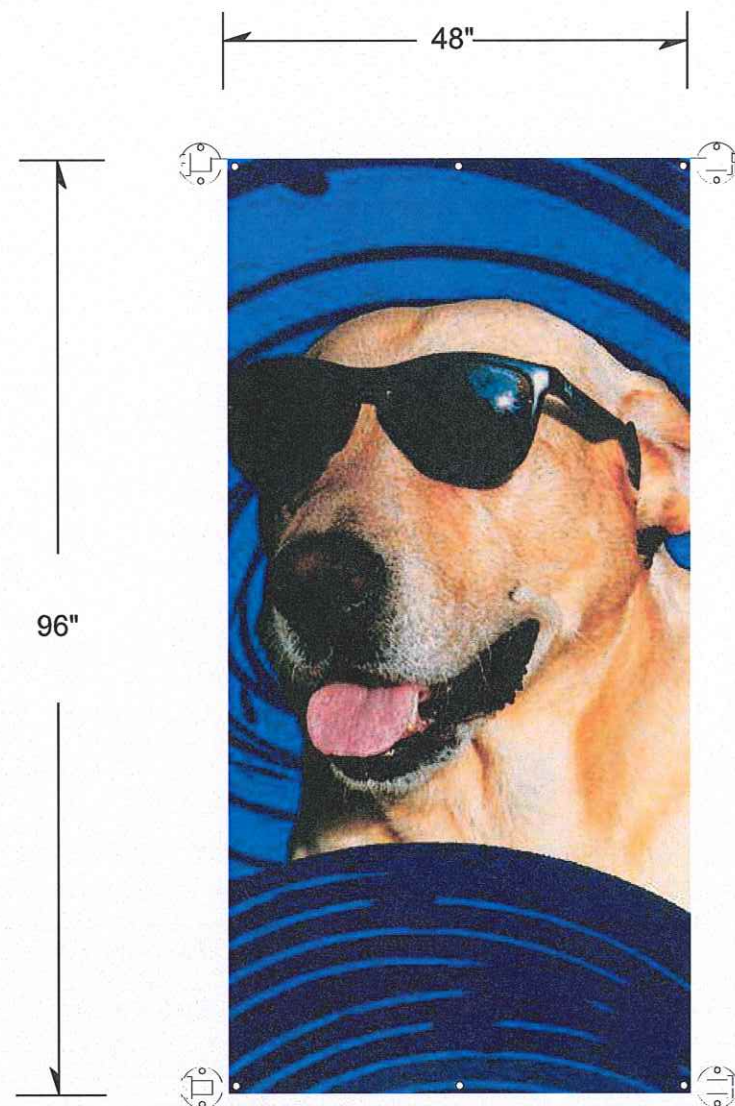

This is a digital print on aluminum substrate and rigid.

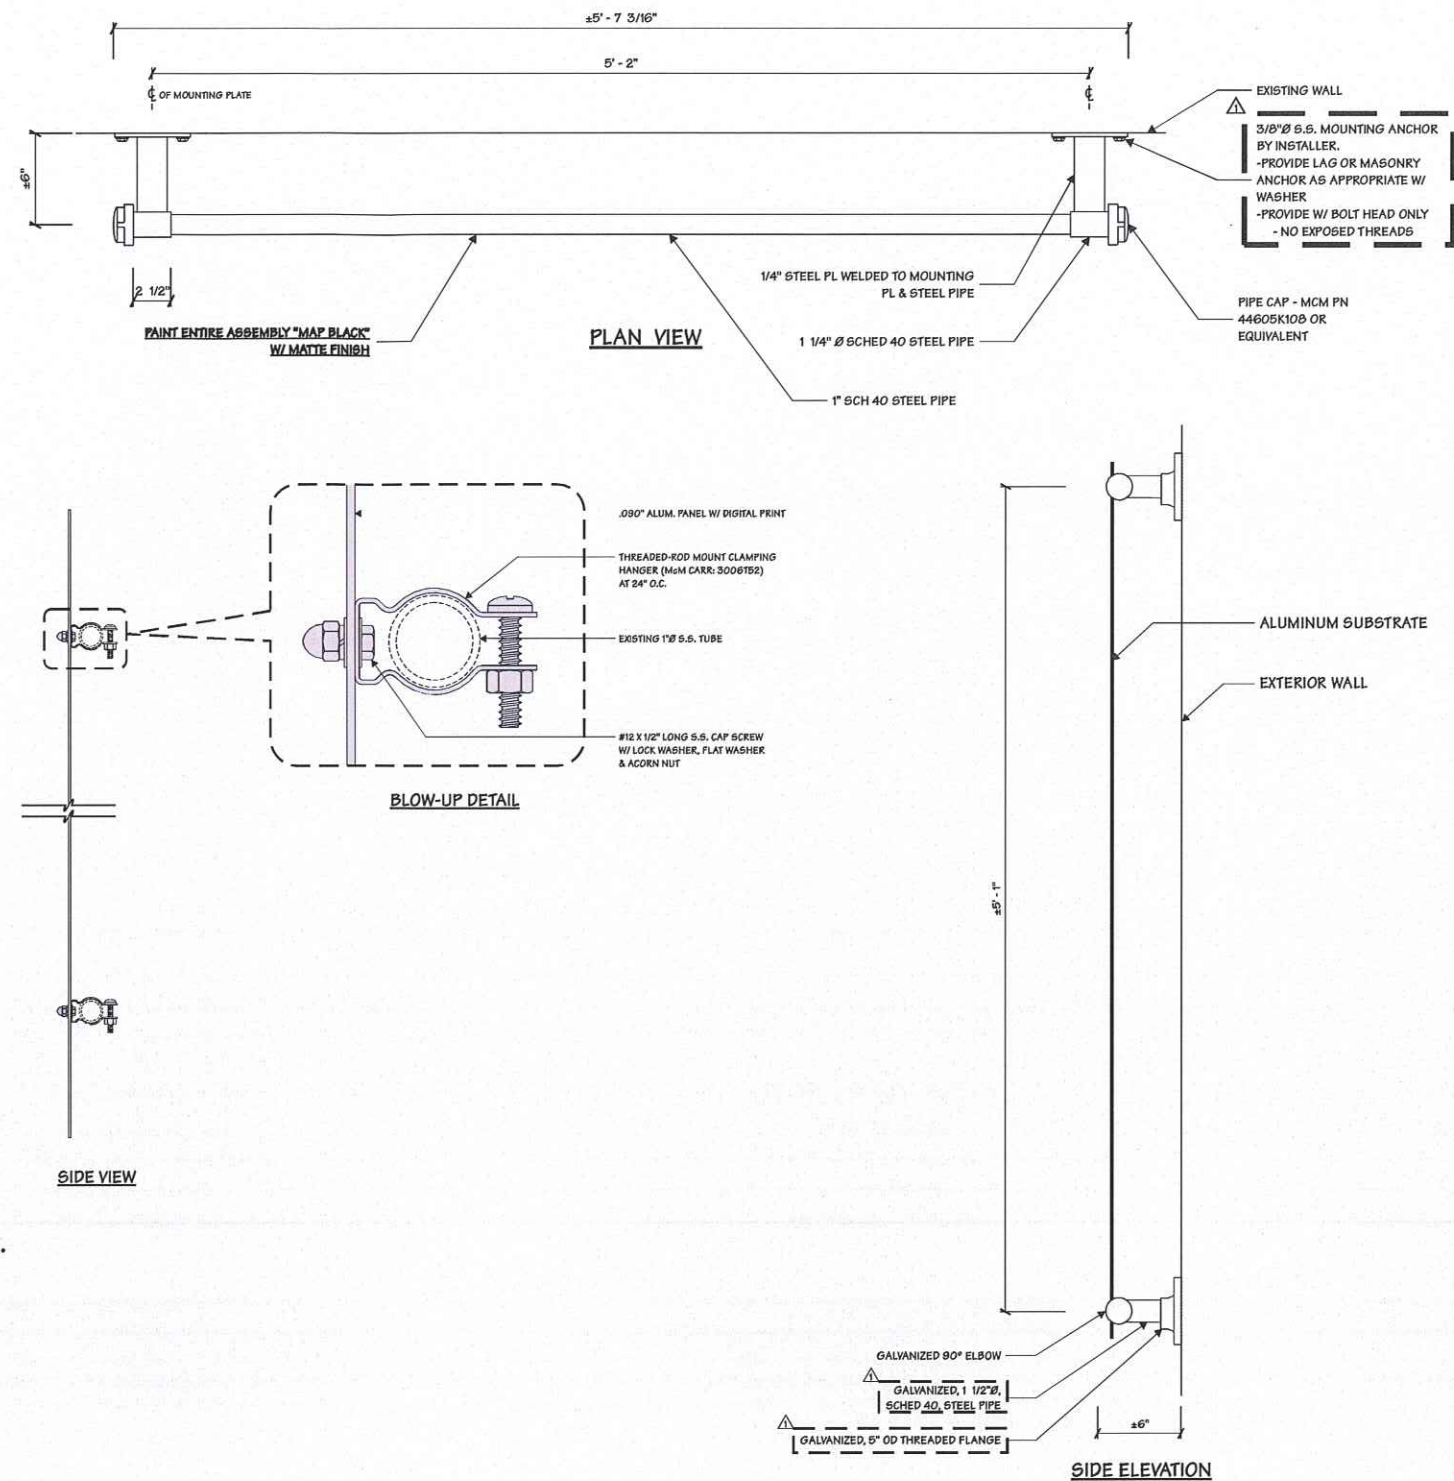

Location: Huntington Beach, CA

Site ID: RC0384

Date: 08/17/2018

AGI Rep: G.W.

AGI PM: Anthony Molina

Drawn by: M. Folden

This document is the sole property of AGI, and all design, manufacturing, reproduction, use and sale rights regarding the same are expressly forbidden. It is submitted under a confidential relationship, for a special purpose, and the recipient, by accepting this document assumes custody and agrees that this document will not be copied or reproduced in whole or in part, nor its contents revealed in any manner or to any person except for the purpose for which it was tendered, nor any special features peculiar to this design be incorporated in other projects.




G

CUTSHEET

Drive Thru Awning

NOT REGULATED BY SIGN CODE

DRIVE THRU EQUIPMENT FOUNDATION IS NOT PART OF THIS PERMIT
FOUNDATIONS ARE APPROVED UNDER THE BUILDING PERMIT

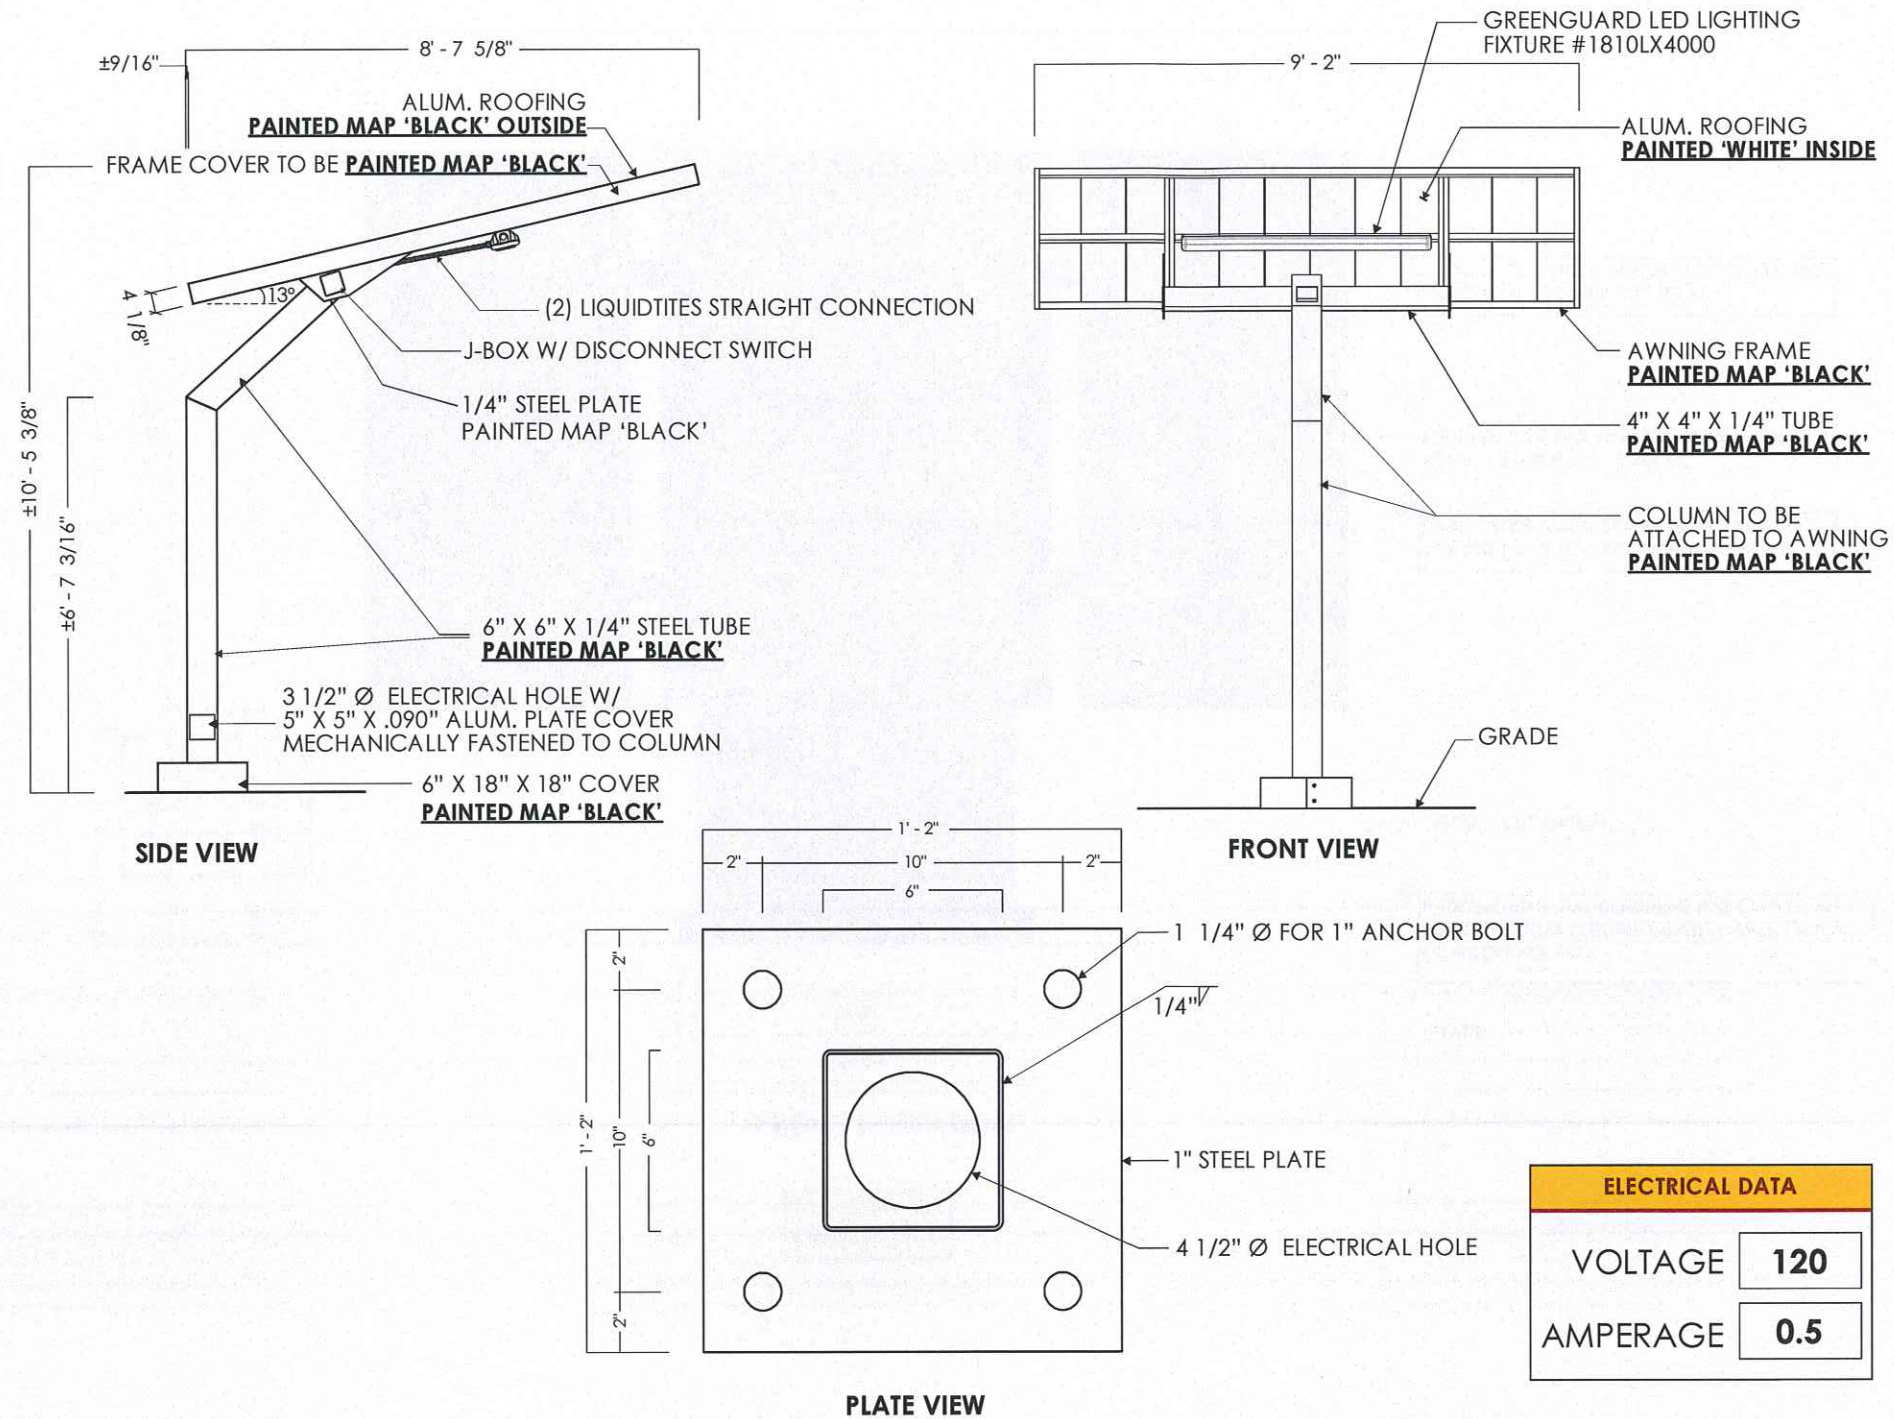

Location: Huntington Beach, CA

AGI Rep: G.W.

Site ID: RC0384

AGI PM: Anthony Molina

Date: 08/17/2018

Drawn by: M. Folden



This document is the sole property of AGI, and all design, manufacturing, reproduction, use and sale rights regarding the same are expressly forbidden. It is submitted under a confidential relationship, for a special purpose, and the recipient, by accepting this document assumes custody and agrees that this document will not be copied or reproduced in whole or in part, nor its contents revealed in any manner or to any person except for the purpose for which it was tendered, nor any special features peculiar to this design be incorporated in other projects.



G

CUTSHEET
Speaker Post

NOT REGULATED BY SIGN CODE
DRIVE THRU EQUIPMENT FOUNDATION IS NOT PART OF THIS PERMIT
FOUNDATIONS ARE APPROVED UNDER THE BUILDING PERMIT

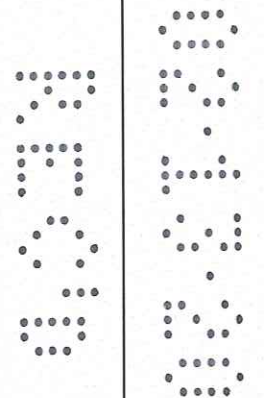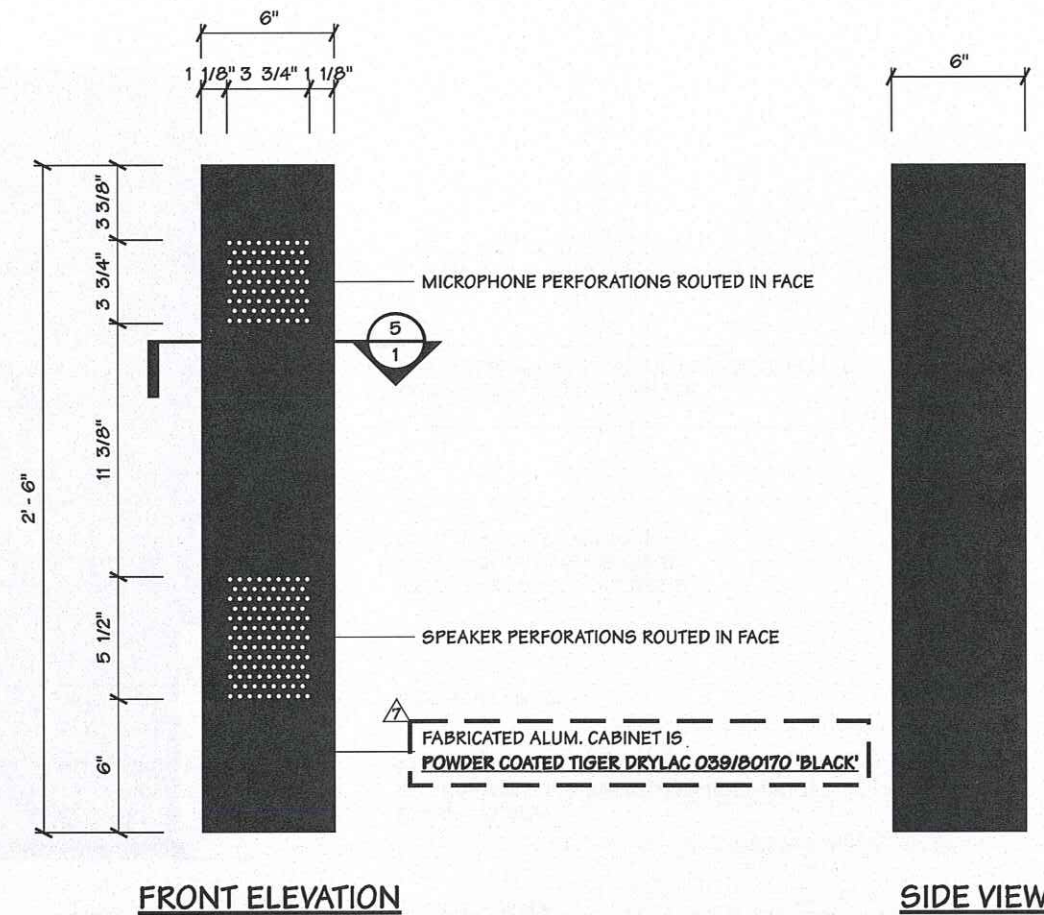

Location: Huntington Beach, CA

Site ID: RC0384

Date: 08/17/2018

AGI Rep: G.W.

AGI PM: Anthony Molina


Drawn by: M. Folden

This document is the sole property of AGI, and all design, manufacturing, reproduction, use and sale rights regarding the same are expressly forbidden. It is submitted under a confidential relationship, for a special purpose, and the recipient, by accepting this document assumes custody and agrees that this document will not be copied or reproduced in whole or in part, nor its contents revealed in any manner or to any person except for the purpose for which it was tendered, nor any special features peculiar to this design be incorporated in other projects.



K


CUTSHEET
Monument-6FT
SIGN CODE EXCEPTION REQUIRED

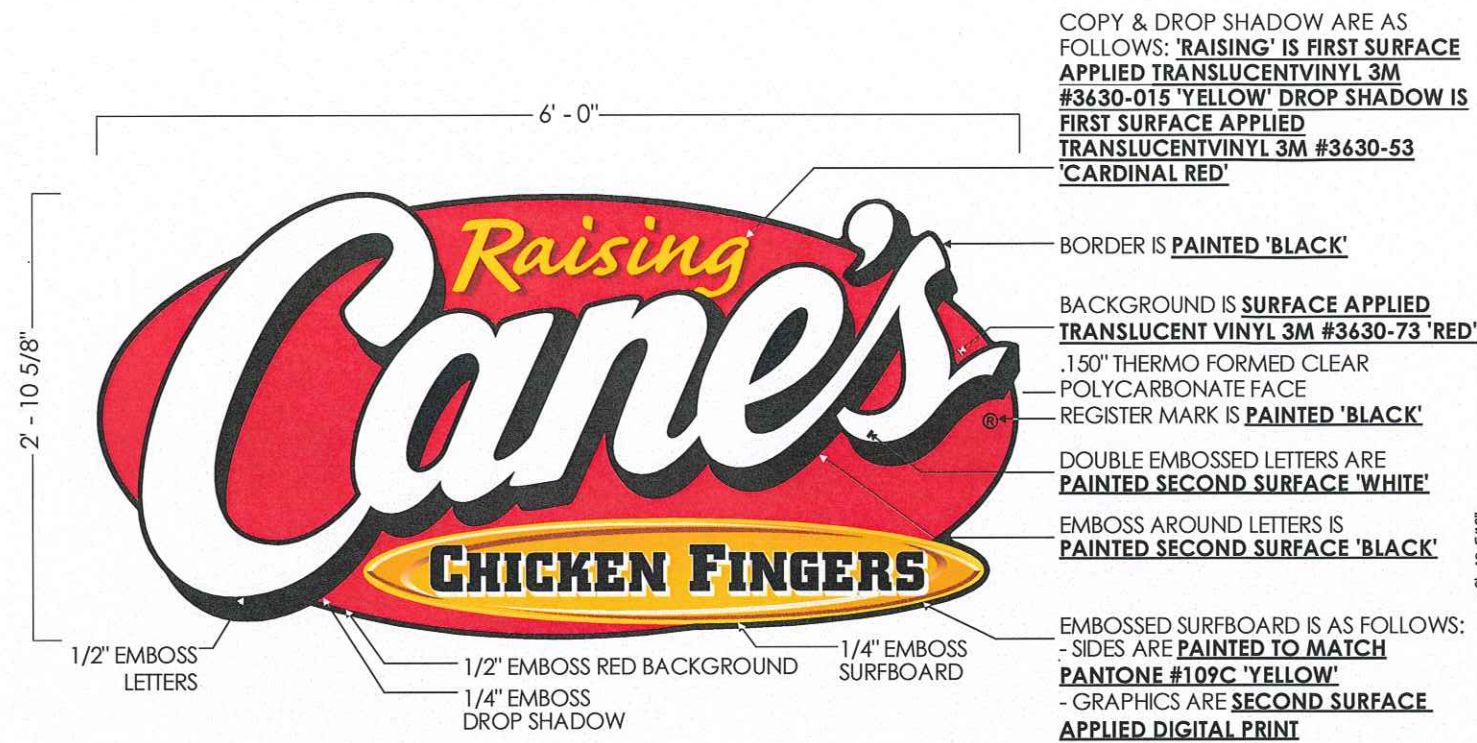

CABINET ELEVATION

17.31

Square Footage

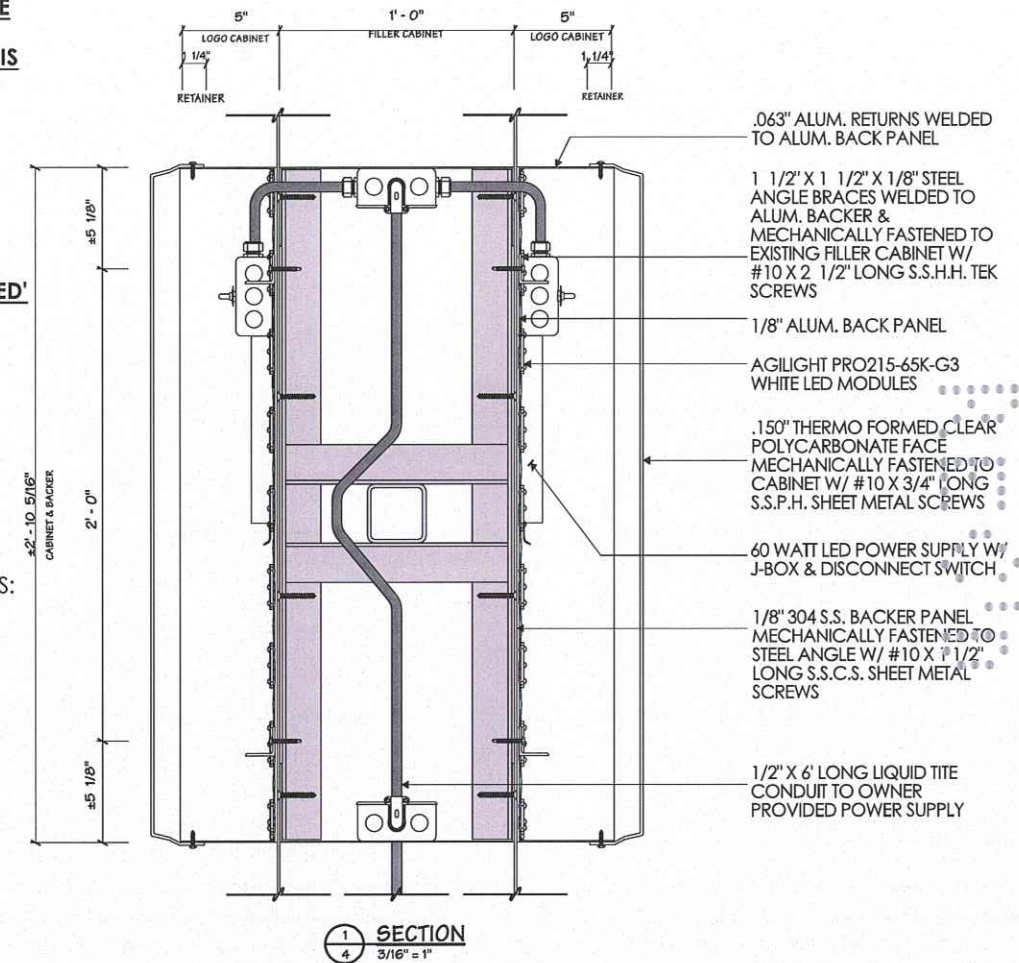

ELECTRICAL DATA	
VOLTAGE	120
AMPERAGE	1.8

COLOR CHART	
	3M #3630-15 'YELLOW'
	3M #3630-73 'RED'
	#3630-53 'CARDINAL RED'



Location: Huntington Beach, CA

Site ID: RC0384

Date: 08/17/2018

AGI Rep: G.W.

AGI PM: Anthony Molina

Drawn by: M. Folden


This document is the sole property of AGI, and all design, manufacturing, reproduction, use and sale rights regarding the same are expressly forbidden. It is submitted under a confidential relationship, for a special purpose, and the recipient, by accepting this document assumes custody and agrees that this document will not be copied or reproduced in whole or in part, nor its contents revealed in any manner or to any person except for the purpose for which it was tendered, nor any special features peculiar to this design be incorporated in other projects.



L

CUTSHEET DIRECTIONAL

ALLOWED WITHOUT PERMITS DUE TO NO LOGO AT 2SF, 4' OAH

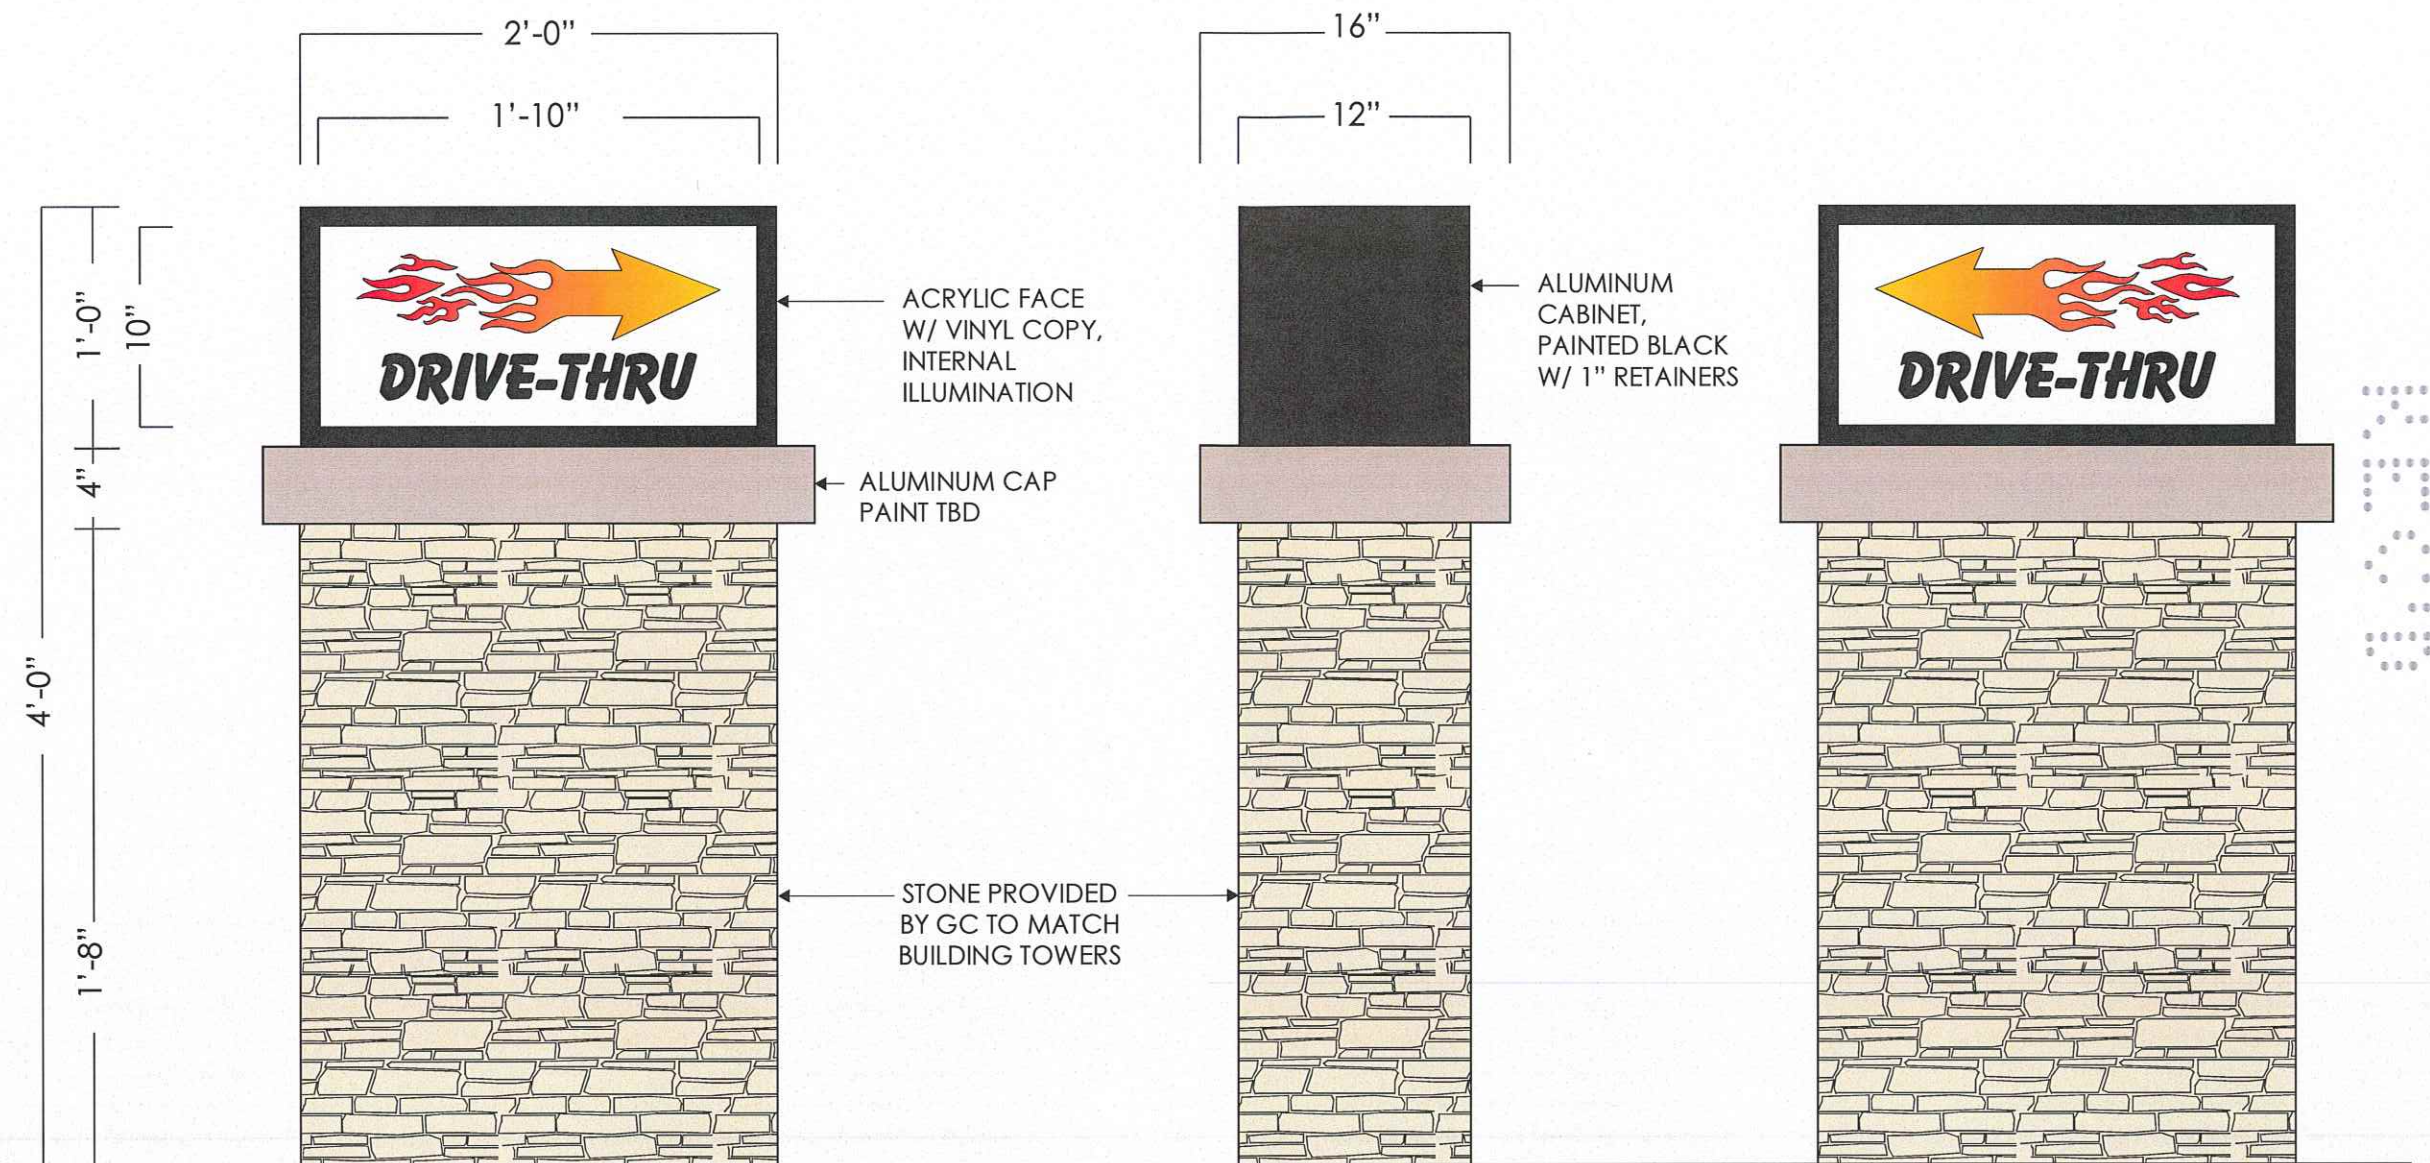

AGI TO PROVIDE FOUNDATION & CONCRETE PAD

2.00

Square Footage

Scale: 1"=1'



Location: Huntington Beach, CA

Site ID: RC0384

Date: 08/17/2018

AGI Rep: G.W.


AGI PM: Anthony Molina

Drawn by: M. Folden

This document is the sole property of AGI, and all design, manufacturing, reproduction, use and sale rights regarding the same are expressly forbidden. It is submitted under a confidential relationship, for a special purpose, and the recipient, by accepting this document assumes custody and agrees that this document will not be copied or reproduced in whole or in part, nor its contents revealed in any manner or to any person except for the purpose for which it was tendered, nor any special features peculiar to this design be incorporated in other projects.



CUTSHEET
Address Numerals

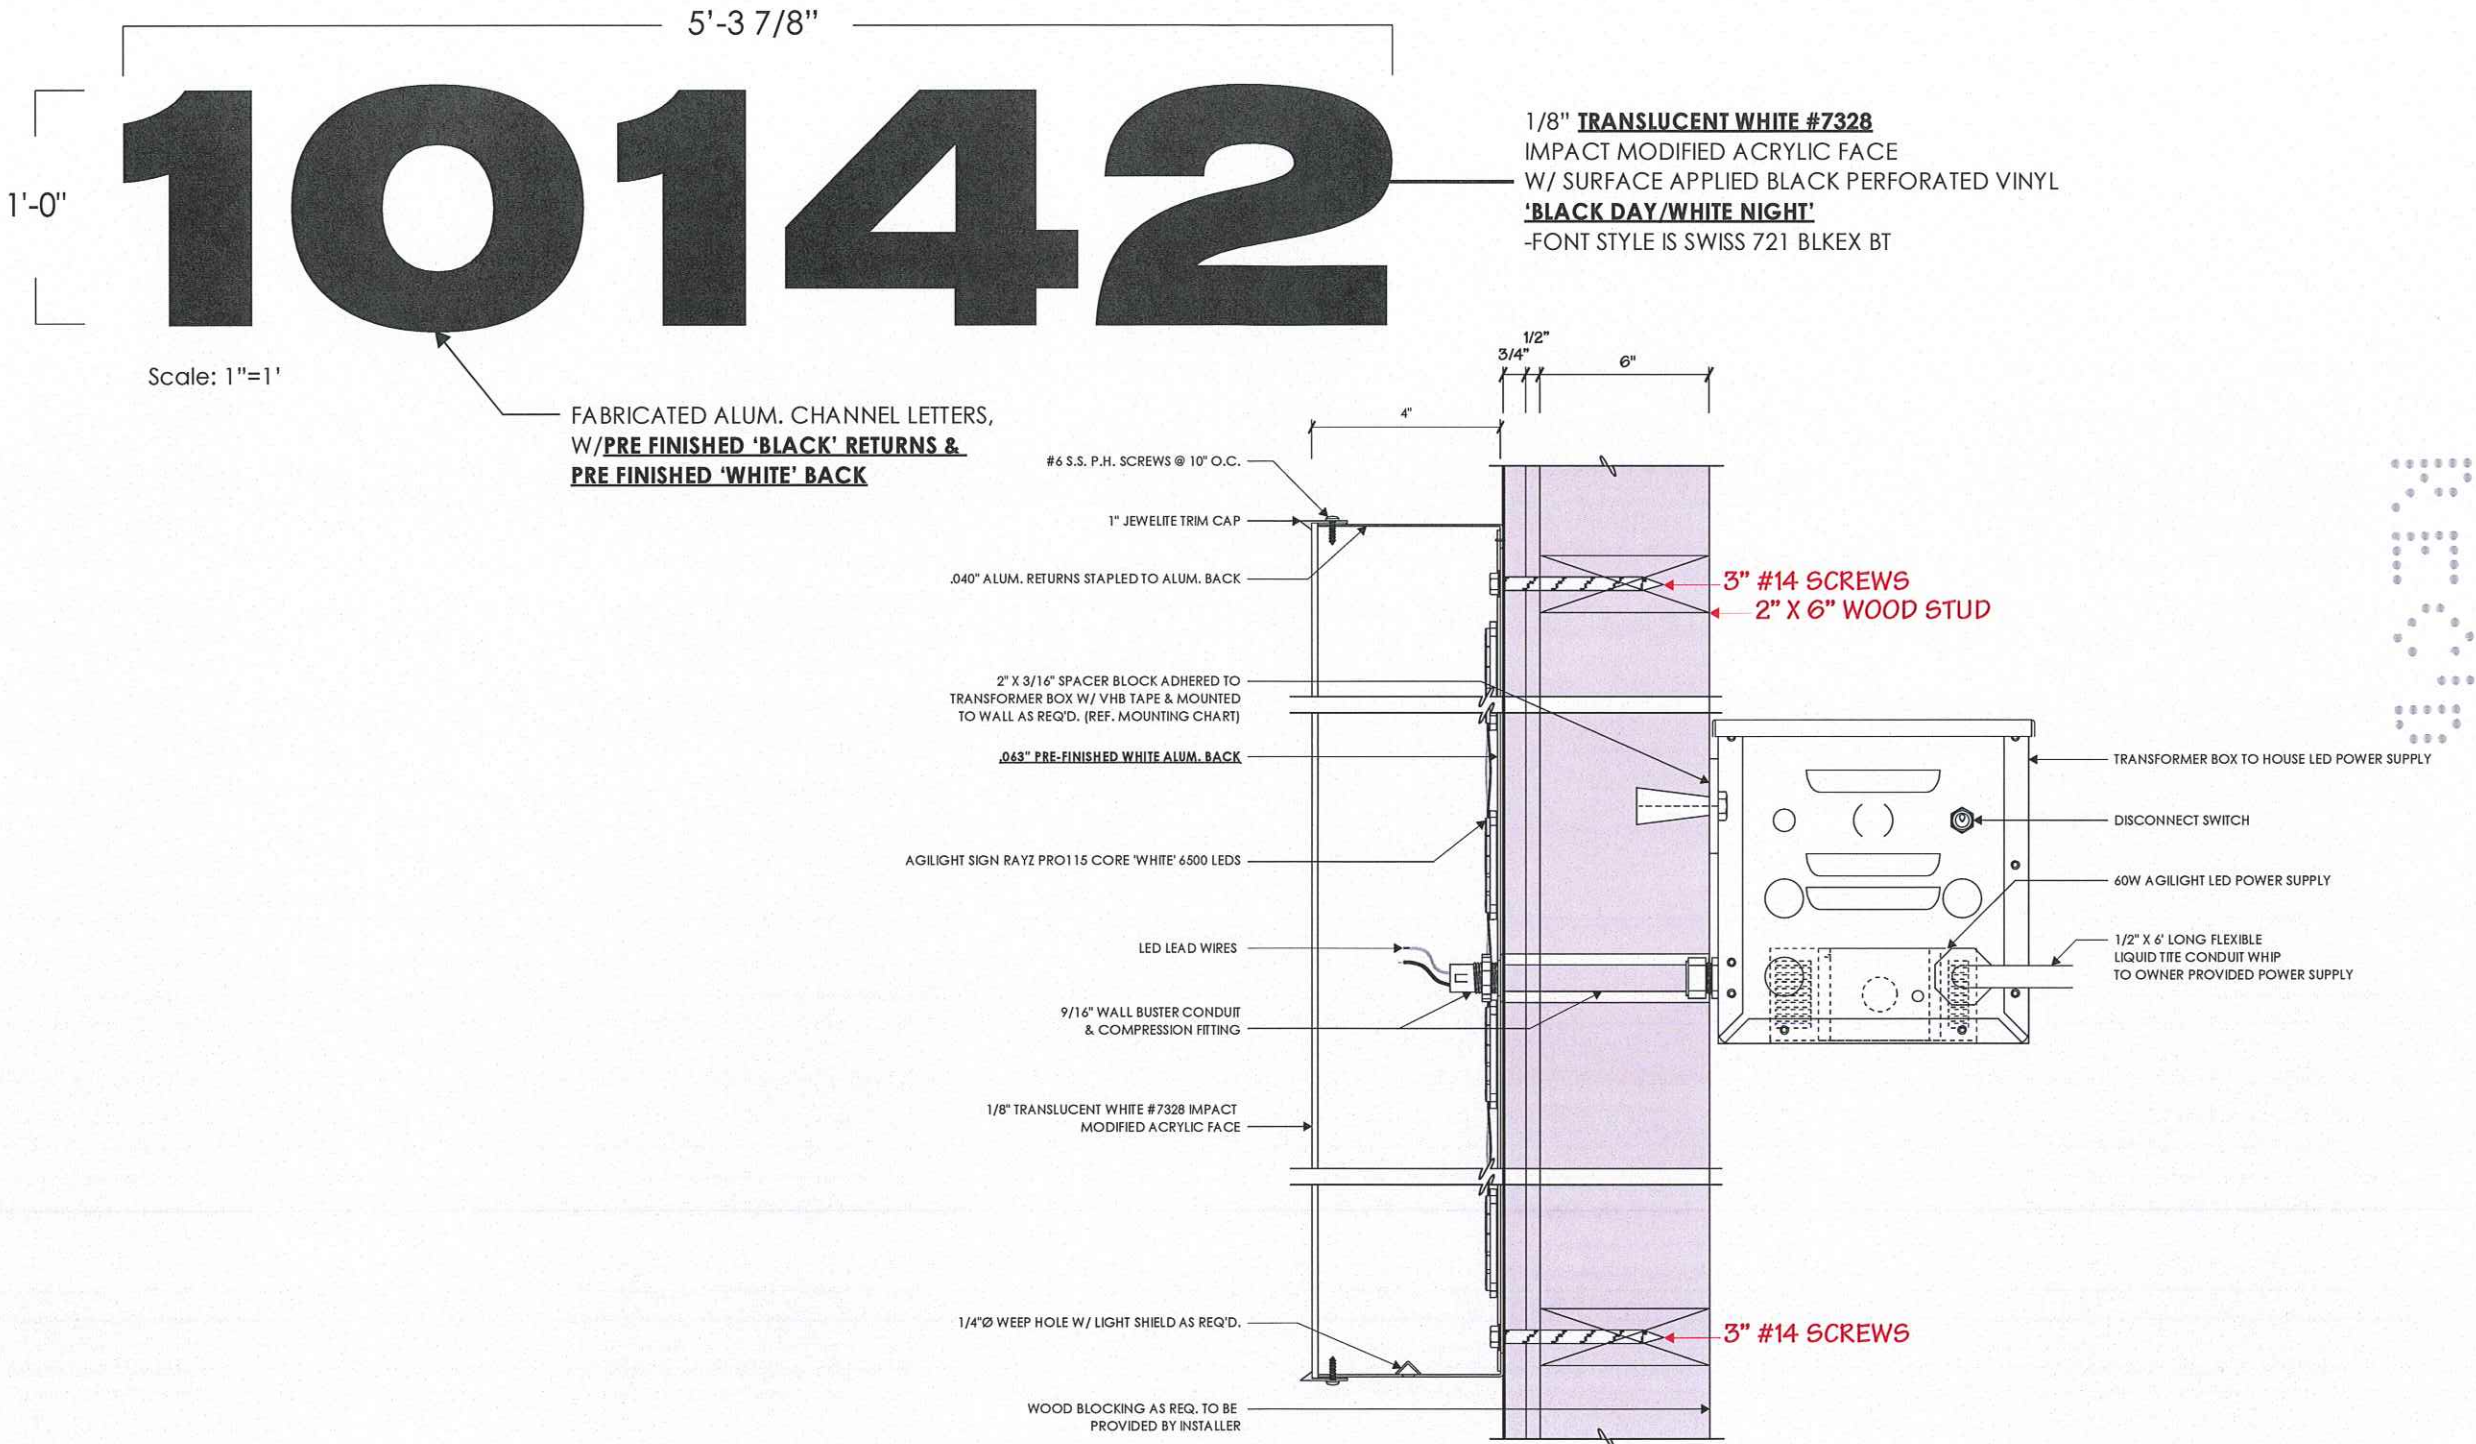

Location: Huntington Beach, CA

Site ID: RC0384

Date: 08/17/2018

AGI Rep: G.W.


AGI PM: Anthony Molina

Drawn by: M. Folden


This document is the sole property of AGI, and all design, manufacturing, reproduction, use and sale rights regarding the same are expressly forbidden. It is submitted under a confidential relationship, for a special purpose, and the recipient, by accepting this document assumes custody and agrees that this document will not be copied or reproduced in whole or in part, nor its contents revealed in any manner or to any person except for the purpose for which it was tendered, nor any special features peculiar to this design be incorporated in other projects.



CUTSHEET
Cove Lighting ILT

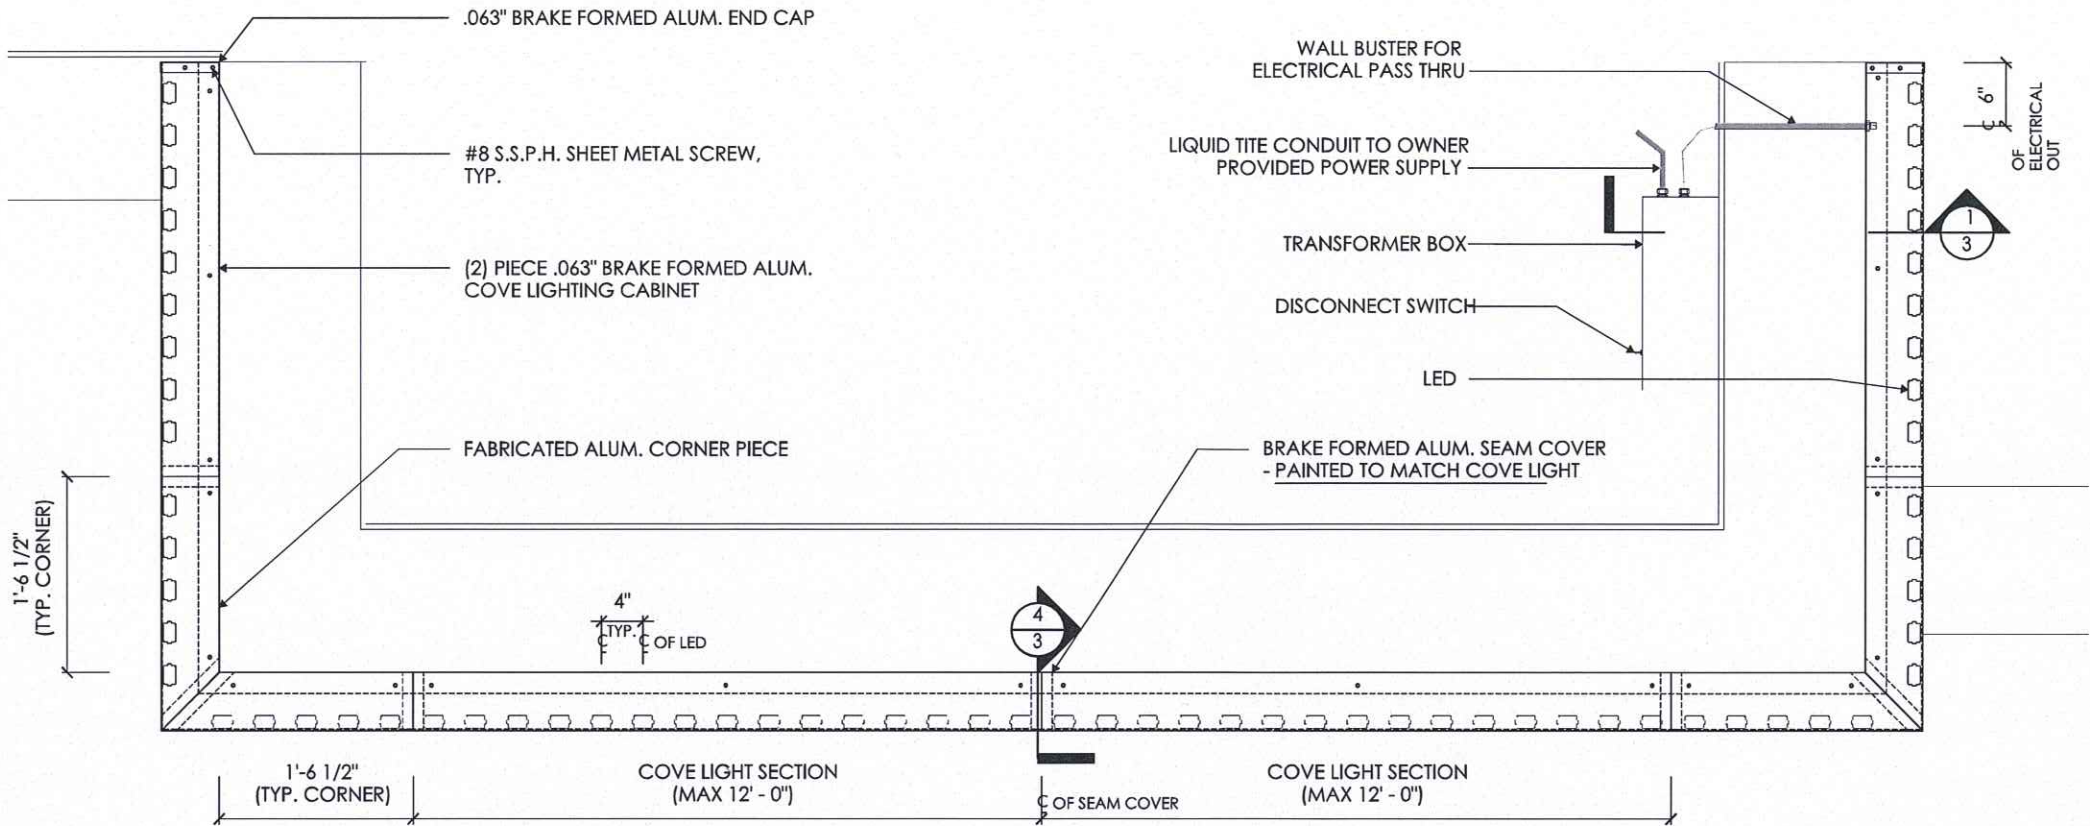

STRUCTURAL PLAN VIEW

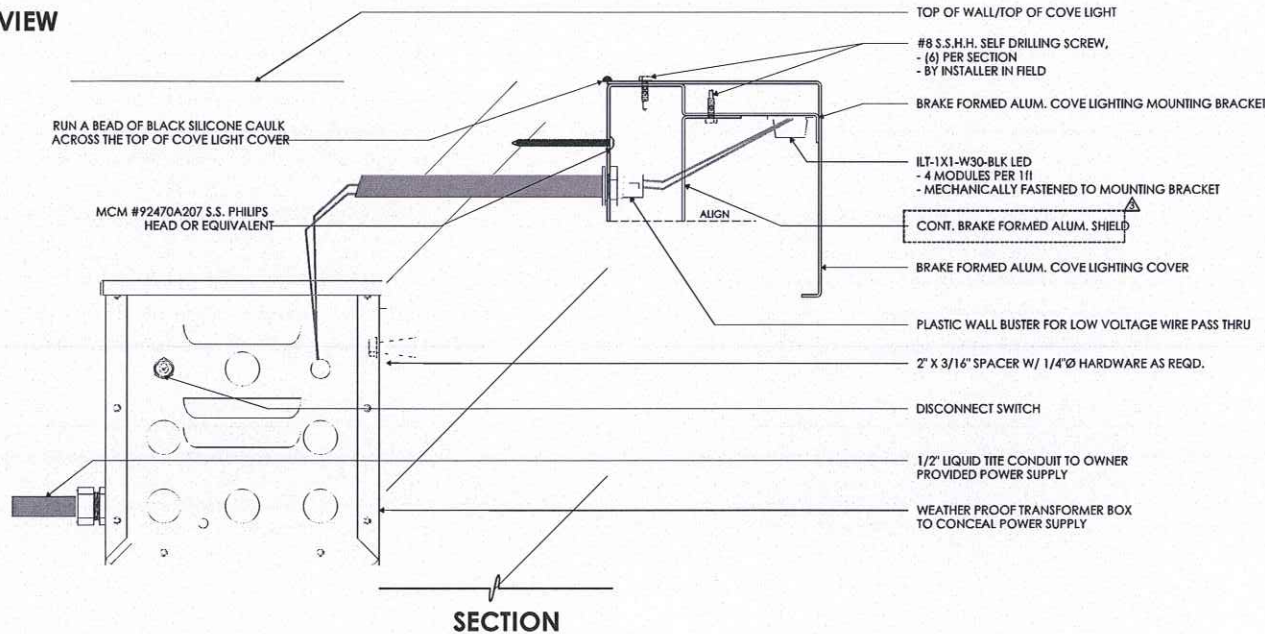

SECTION



Location: Huntington Beach, CA

Site ID: RC0384

Date: 08/17/2018

AGI Rep: G.W.

AGI PM: Anthony Molina

Drawn by: M. Folden

This document is the sole property of AGI, and all design, manufacturing, reproduction, use and sale rights regarding the same are expressly forbidden. It is submitted under a confidential relationship, for a special purpose, and the recipient, by accepting this document assumes custody and agrees that this document will not be copied or reproduced in whole or in part, nor its contents revealed in any manner or to any person except for the purpose for which it was tendered, nor any special features peculiar to this design be incorporated in other projects.

