


ORANGE COUNTY SANITATION DISTRICT

P2-124 INTERIM FOOD WASTE RECEIVING FACILITY


HUNTINGTON BEACH, CALIFORNIA

PROPERTY LEGAL DESCRIPTION:
SEE THE FOLLOWING SHEETS: TWO
SHEETS TITLED "TITLE COMMITMENT
INFORMATION"; AND TWO SHEETS TITLED
"TITLE INFORMATION MAP"

OWNER NAME AND ADDRESS:
ORANGE COUNTY SANITATION DISTRICT
10844 ELLIS AVENUE
FOUNTAIN VALLEY, CA 92708
(714) 962-2411

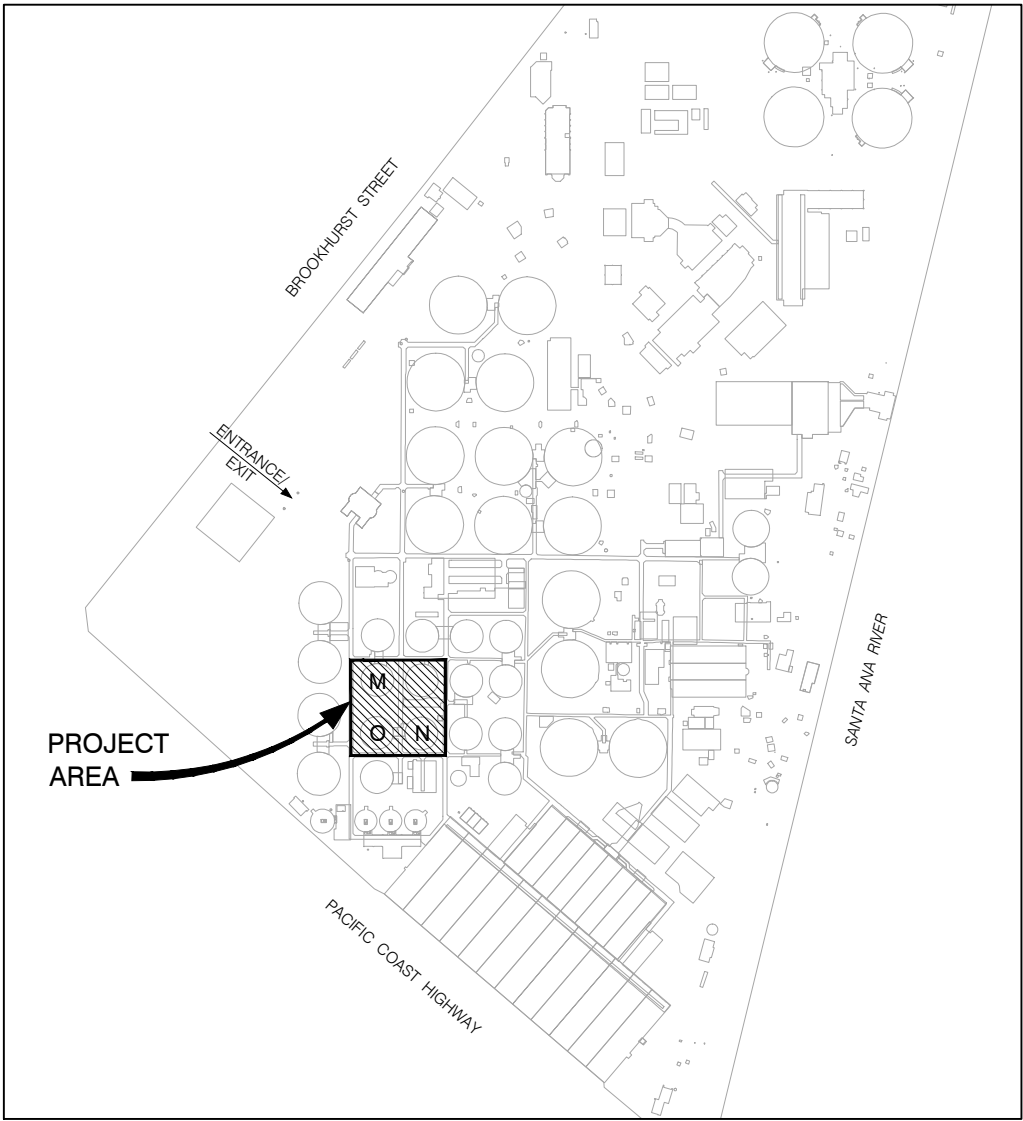

LOCATION MAP
NOT TO SCALE

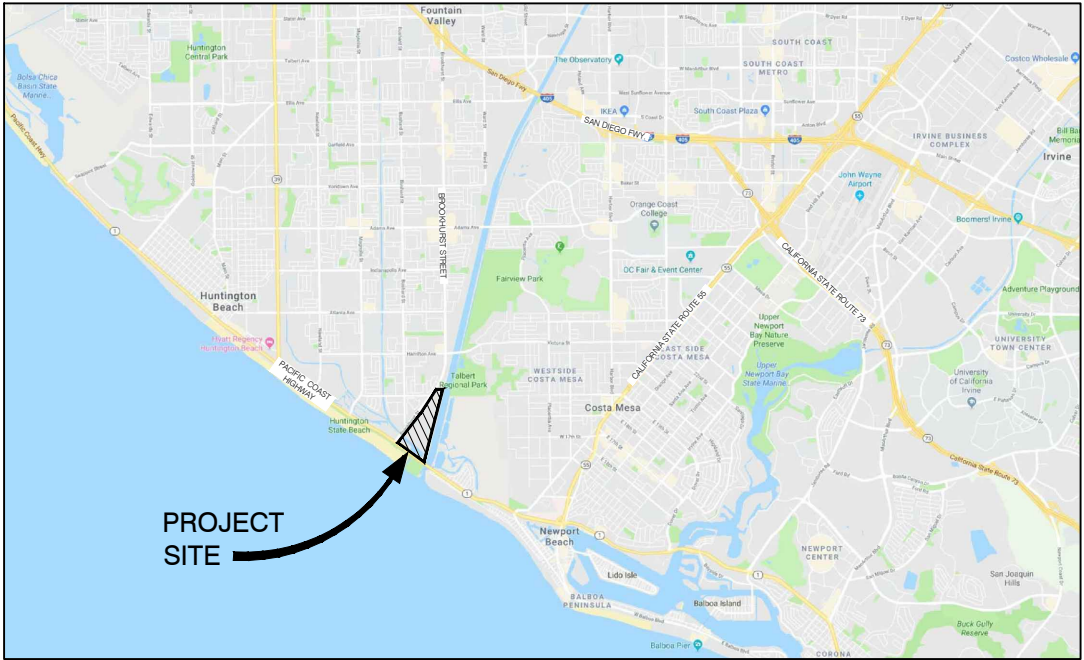

VICINITY MAP
NOT TO SCALE




CDP SUBMITTAL NOT FOR CONSTRUCTION

MARK	DESCRIPTION	DATE	APPR.

DESIGNED BY: LOW
DRAWN BY: ROO
CHECKED BY: MDH

LINE IS 2 INCHES
AT FULL SIZE
(IF NOT 2"=SCALE ACCORDINGLY)

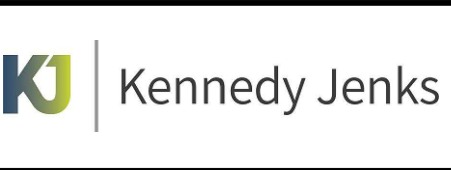

ORANGE COUNTY
SANITATION DISTRICT


ORANGE COUNTY SANITATION DISTRICT
FOOD WASTE RECEIVING FACILITY
**COVER SHEET,
VICINITY AND LOCATION MAPS**

P2-124

DRAWING NO.
G0001

X OF Y

DWG: C:\bms\pwe-useast-006\catherine.wool\dms75238\P2-124-C1001.dwg
DATE: Nov 07, 2019 2:05pm
USER: CatherineWoo

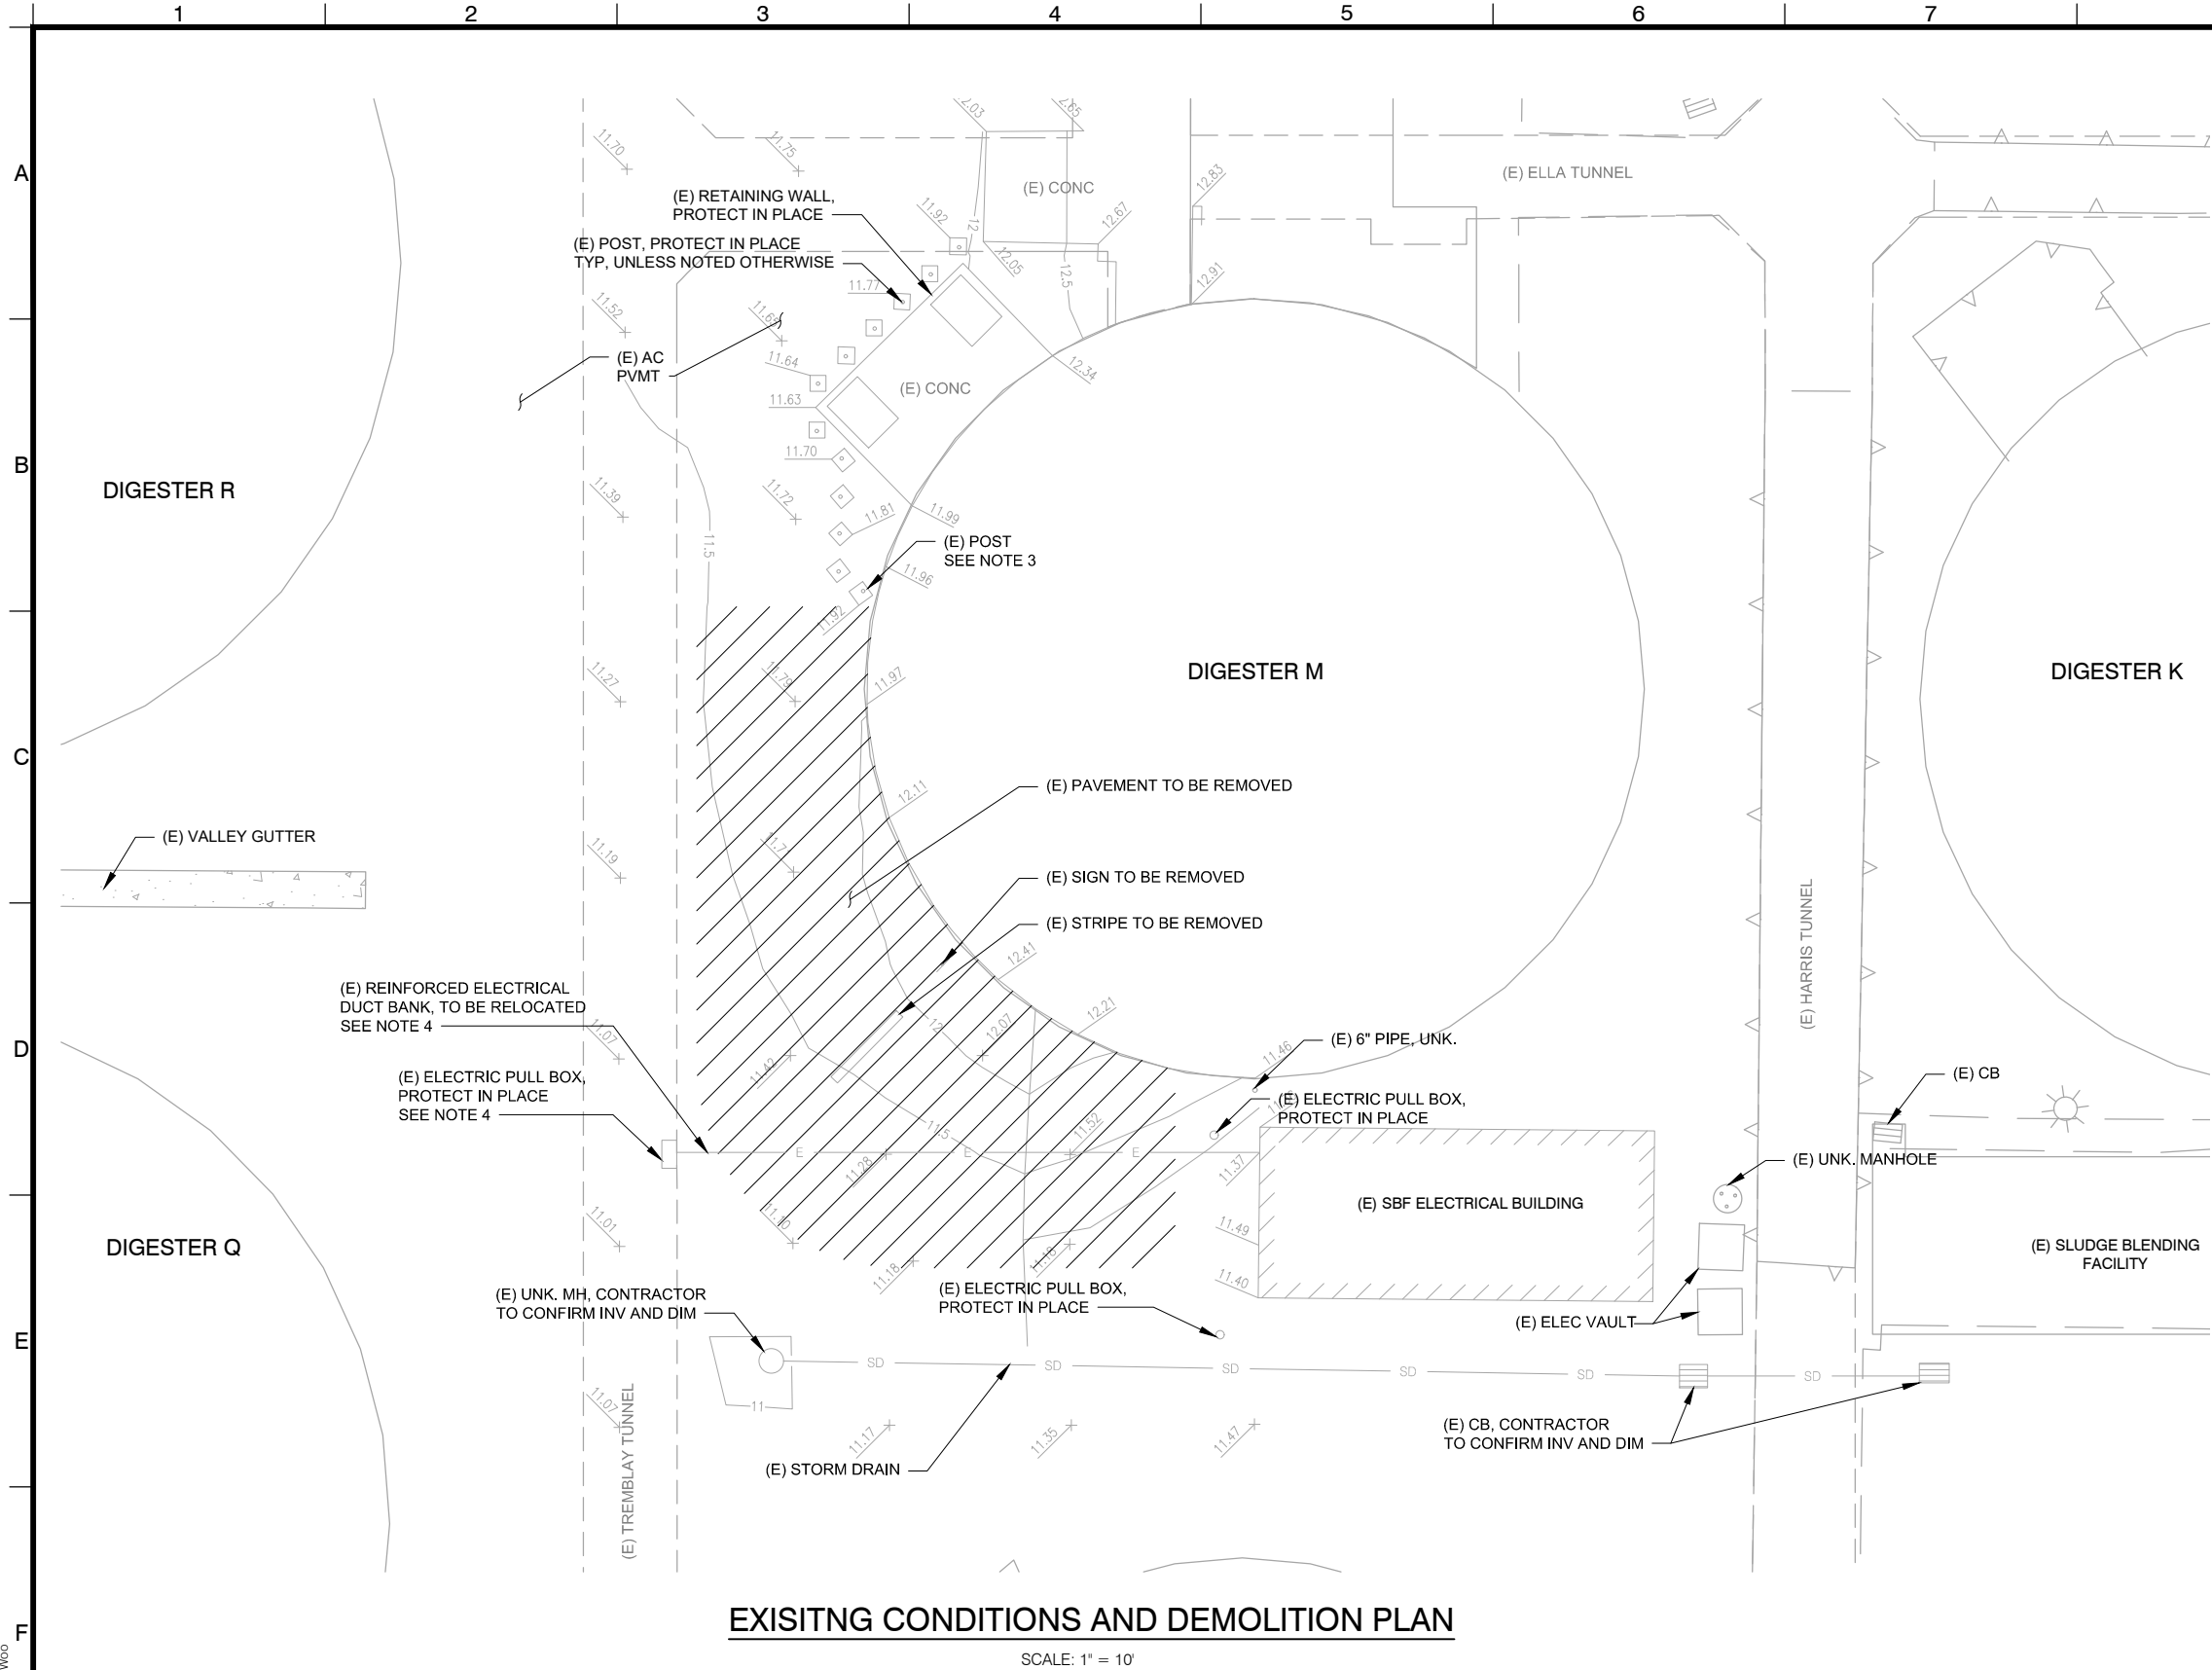

- NOTES:**
1. CONTRACTOR SHALL ACCESS SITE THROUGH
 2. CONTRACTOR STAGING AREA SHALL BE KEPT CLEAN WITHOUT DAMAGING (E) INFRASTRUCTURE. CONTRACTOR SHALL REPAIR ANY DAMAGE TO (E) DIGESTERS, AC PVMT, CONCRETE WALL, PVMT MARKINGS, ETC. AT NO ADDITIONAL COST TO THE OWNER.
 3. REMOVE (E) POST AND ADJACENT AC PVMT, AS NEEDED, TO COMPLETE SAWCUT AND AC PLACEMENT. BACKFILL WITH ENGINEERED FILL AND FILL DEPTH AC SECTION PER DETAIL 3 ON SHEET C5004.
 4. EXISTING ELECTRICAL REINFORCED DUCT BANK AND NEMA 4X BOX SHOWN ARE APPROXIMATELY BASED ON THE PLANT 2 PRIMARY SLUDGE FEED SYSTEM RECORD DRAWINGS DATED, 02/01/07.

BASIS OF BEARINGS
OCS HORIZONTAL CONTROL STATION GPS NO. 5013
AND STATION GPS NO. 5003R2 BEING NORTH 29°03'32" EAST

COORDINATE DATUM
CALIFORNIA COORDINATE SYSTEM (CCS83), ZONE VI,
1983 NAD, 2007.00

BENCHMARK
OCS P-2-G
ELEV. 13.24 NAVD88

CDP SUBMITTAL NOT FOR CONSTRUCTION

MARK	DESCRIPTION	DATE	APPR.

DESIGNED BY: CLS
DRAWN BY: CLS
CHECKED BY: MH
LINE IS 2 INCHES AT FULL SIZE (IF NOT 2"=SCALE ACCORDINGLY)




ORANGE COUNTY
SANITATION DISTRICT

ORANGE COUNTY SANITATION DISTRICT
FOOD WASTE RECEIVING FACILITY
EXISTING CONDITIONS
AND DEMOLITION PLAN

P2-124
DRAWING NO.
C1001
X OF Y

DWG: C:\bms\pwe-useast-006\catherine.wool\dms75238\P2-124-C1003.dwg
DATE: Nov 07, 2019 2:21pm
USER: CatherineWoo

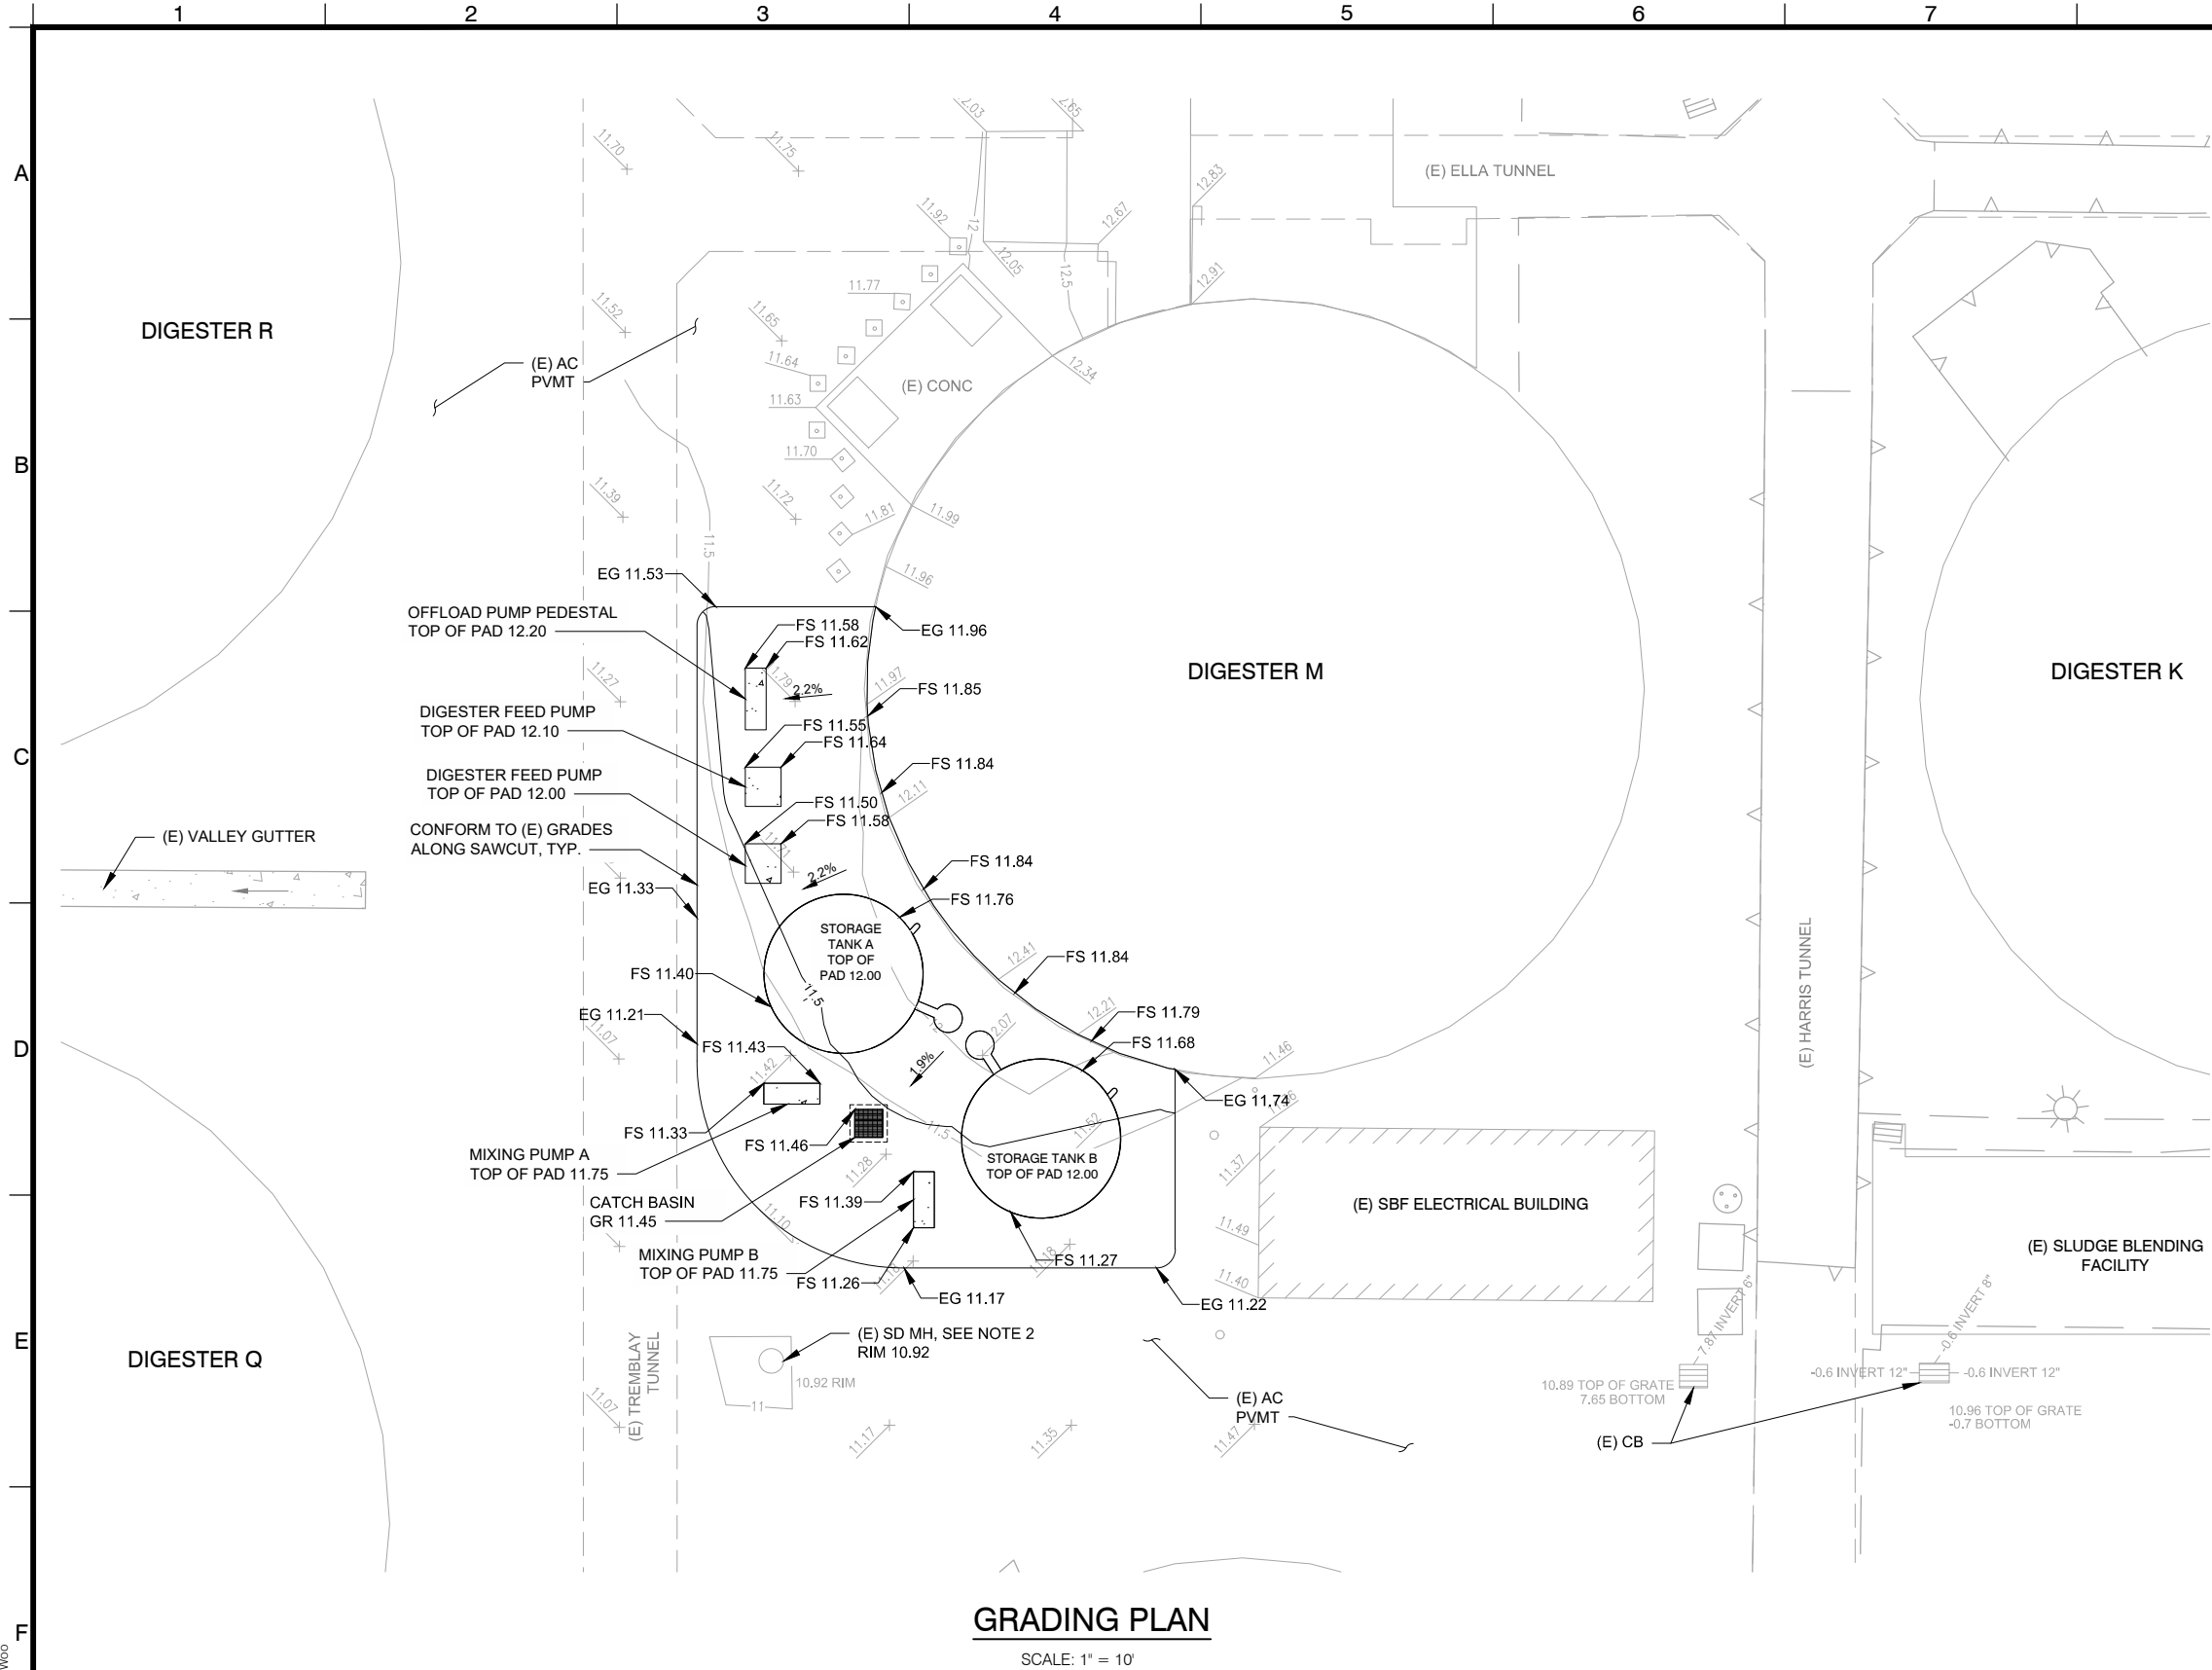

- NOTES:
1. MINIMUM AC SLOPE SHALL BE 1.5%.
 2. SEE STRUCTURAL DRAWINGS FOR STORAGE TANK AND EQUIPMENT PAD SECTIONS AND DETAILS.
 3. PROVIDE POSITIVE DRAINAGE AWAY FROM EXISTING DIGESTER M.

GRADING PLAN

SCALE: 1" = 10'

CDP SUBMITTAL NOT FOR CONSTRUCTION

MARK	DESCRIPTION	DATE	APPR.

DESIGNED BY: CLS
DRAWN BY: CLS
CHECKED BY: MH

LINE IS 2 INCHES
AT FULL SIZE
(IF NOT 2"=SCALE ACCORDINGLY)



ORANGE COUNTY
SANITATION DISTRICT

ORANGE COUNTY SANITATION DISTRICT
FOOD WASTE RECEIVING FACILITY

GRADING PLAN


P2-124

DRAWING NO.

C1003

X OF Y

DWG: C:\bms\pwe-useast-006\royce okimoto\dms\75257\P2-124-M1002.dwg
DATE: Nov 07, 2019 9:37am
USER: RoyceO

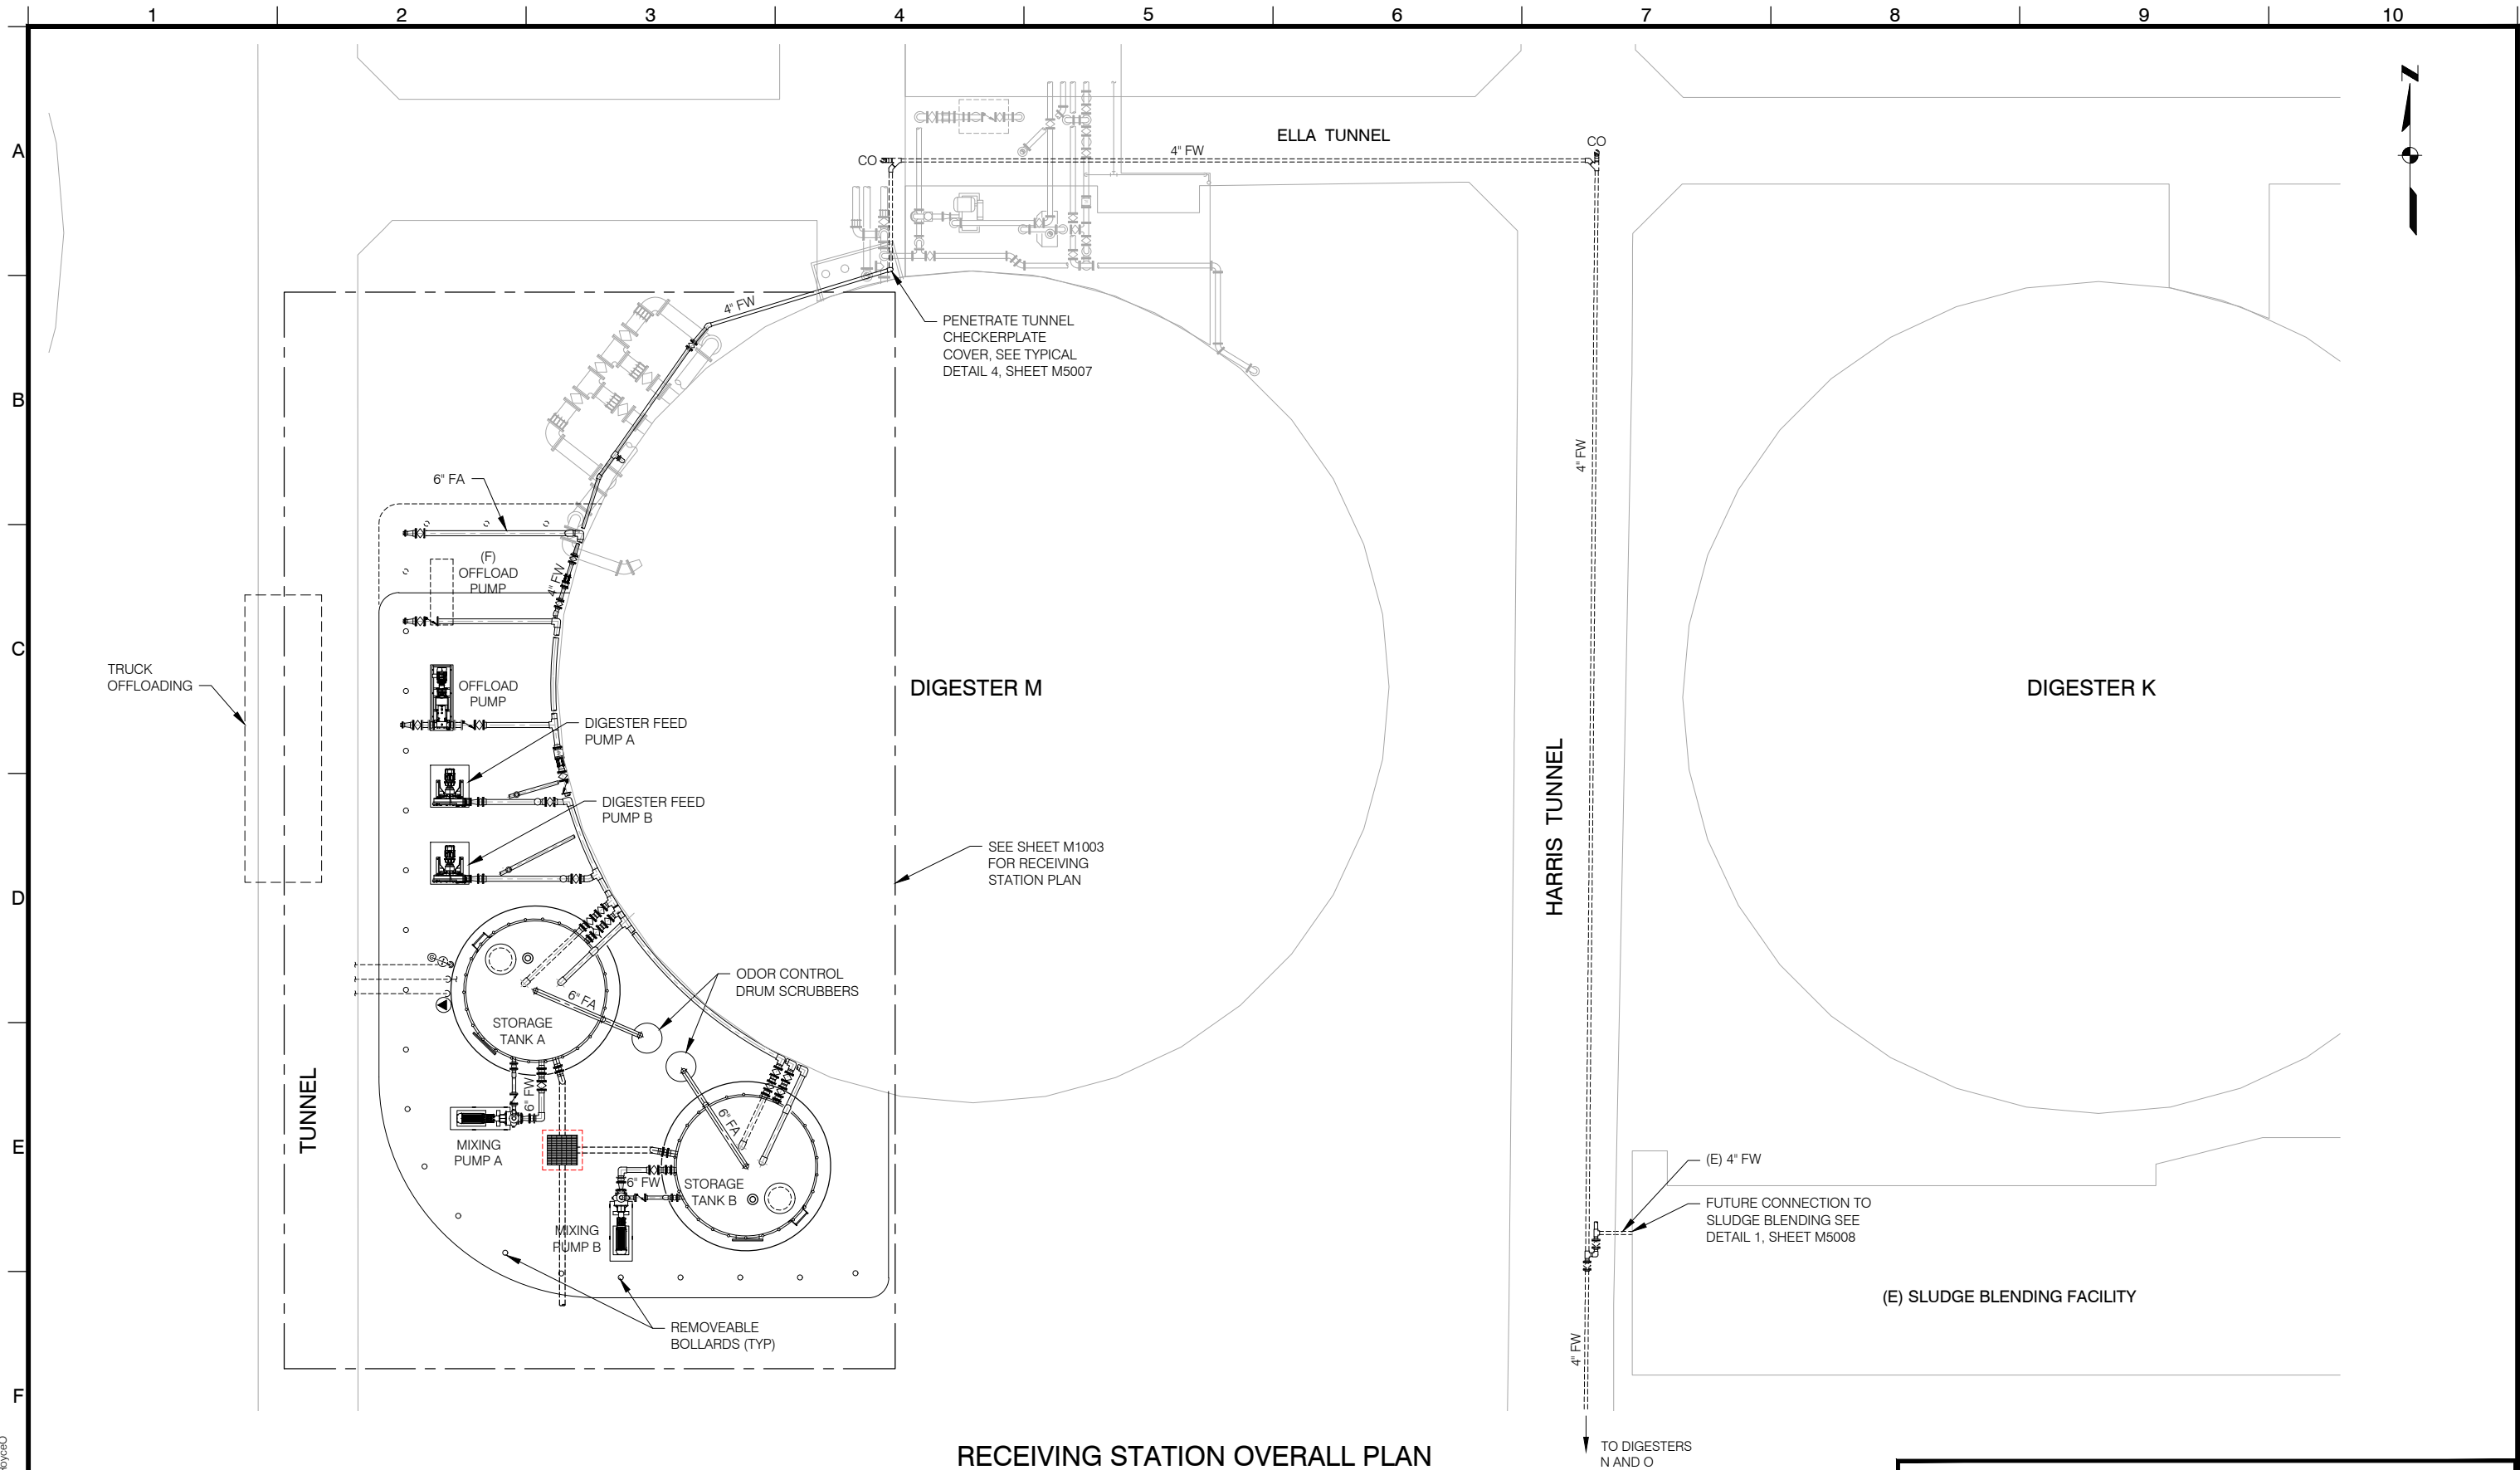

RECEIVING STATION OVERALL PLAN

SCALE: 1/8" = 1'-0"

CDP SUBMITTAL NOT FOR CONSTRUCTION

MARK	DESCRIPTION	DATE	APPR.

DESIGNED BY: LOW
DRAWN BY: ROO
CHECKED BY: MDH
LINE IS 2 INCHES AT FULL SIZE (IF NOT 2"-SCALE ACCORDINGLY)




ORANGE COUNTY
SANITATION DISTRICT

ORANGE COUNTY SANITATION DISTRICT
FOOD WASTE RECEIVING FACILITY
RECEIVING STATION
OVERALL PLAN

P2-124
DRAWING NO.
M1002
X OF Y

DWG: C:\bms\pwe-useast-006\roycce\okimato\dms\75257\P2-124-M1004.dwg
DATE: Nov 06 2019 1:05pm
USER: Royce

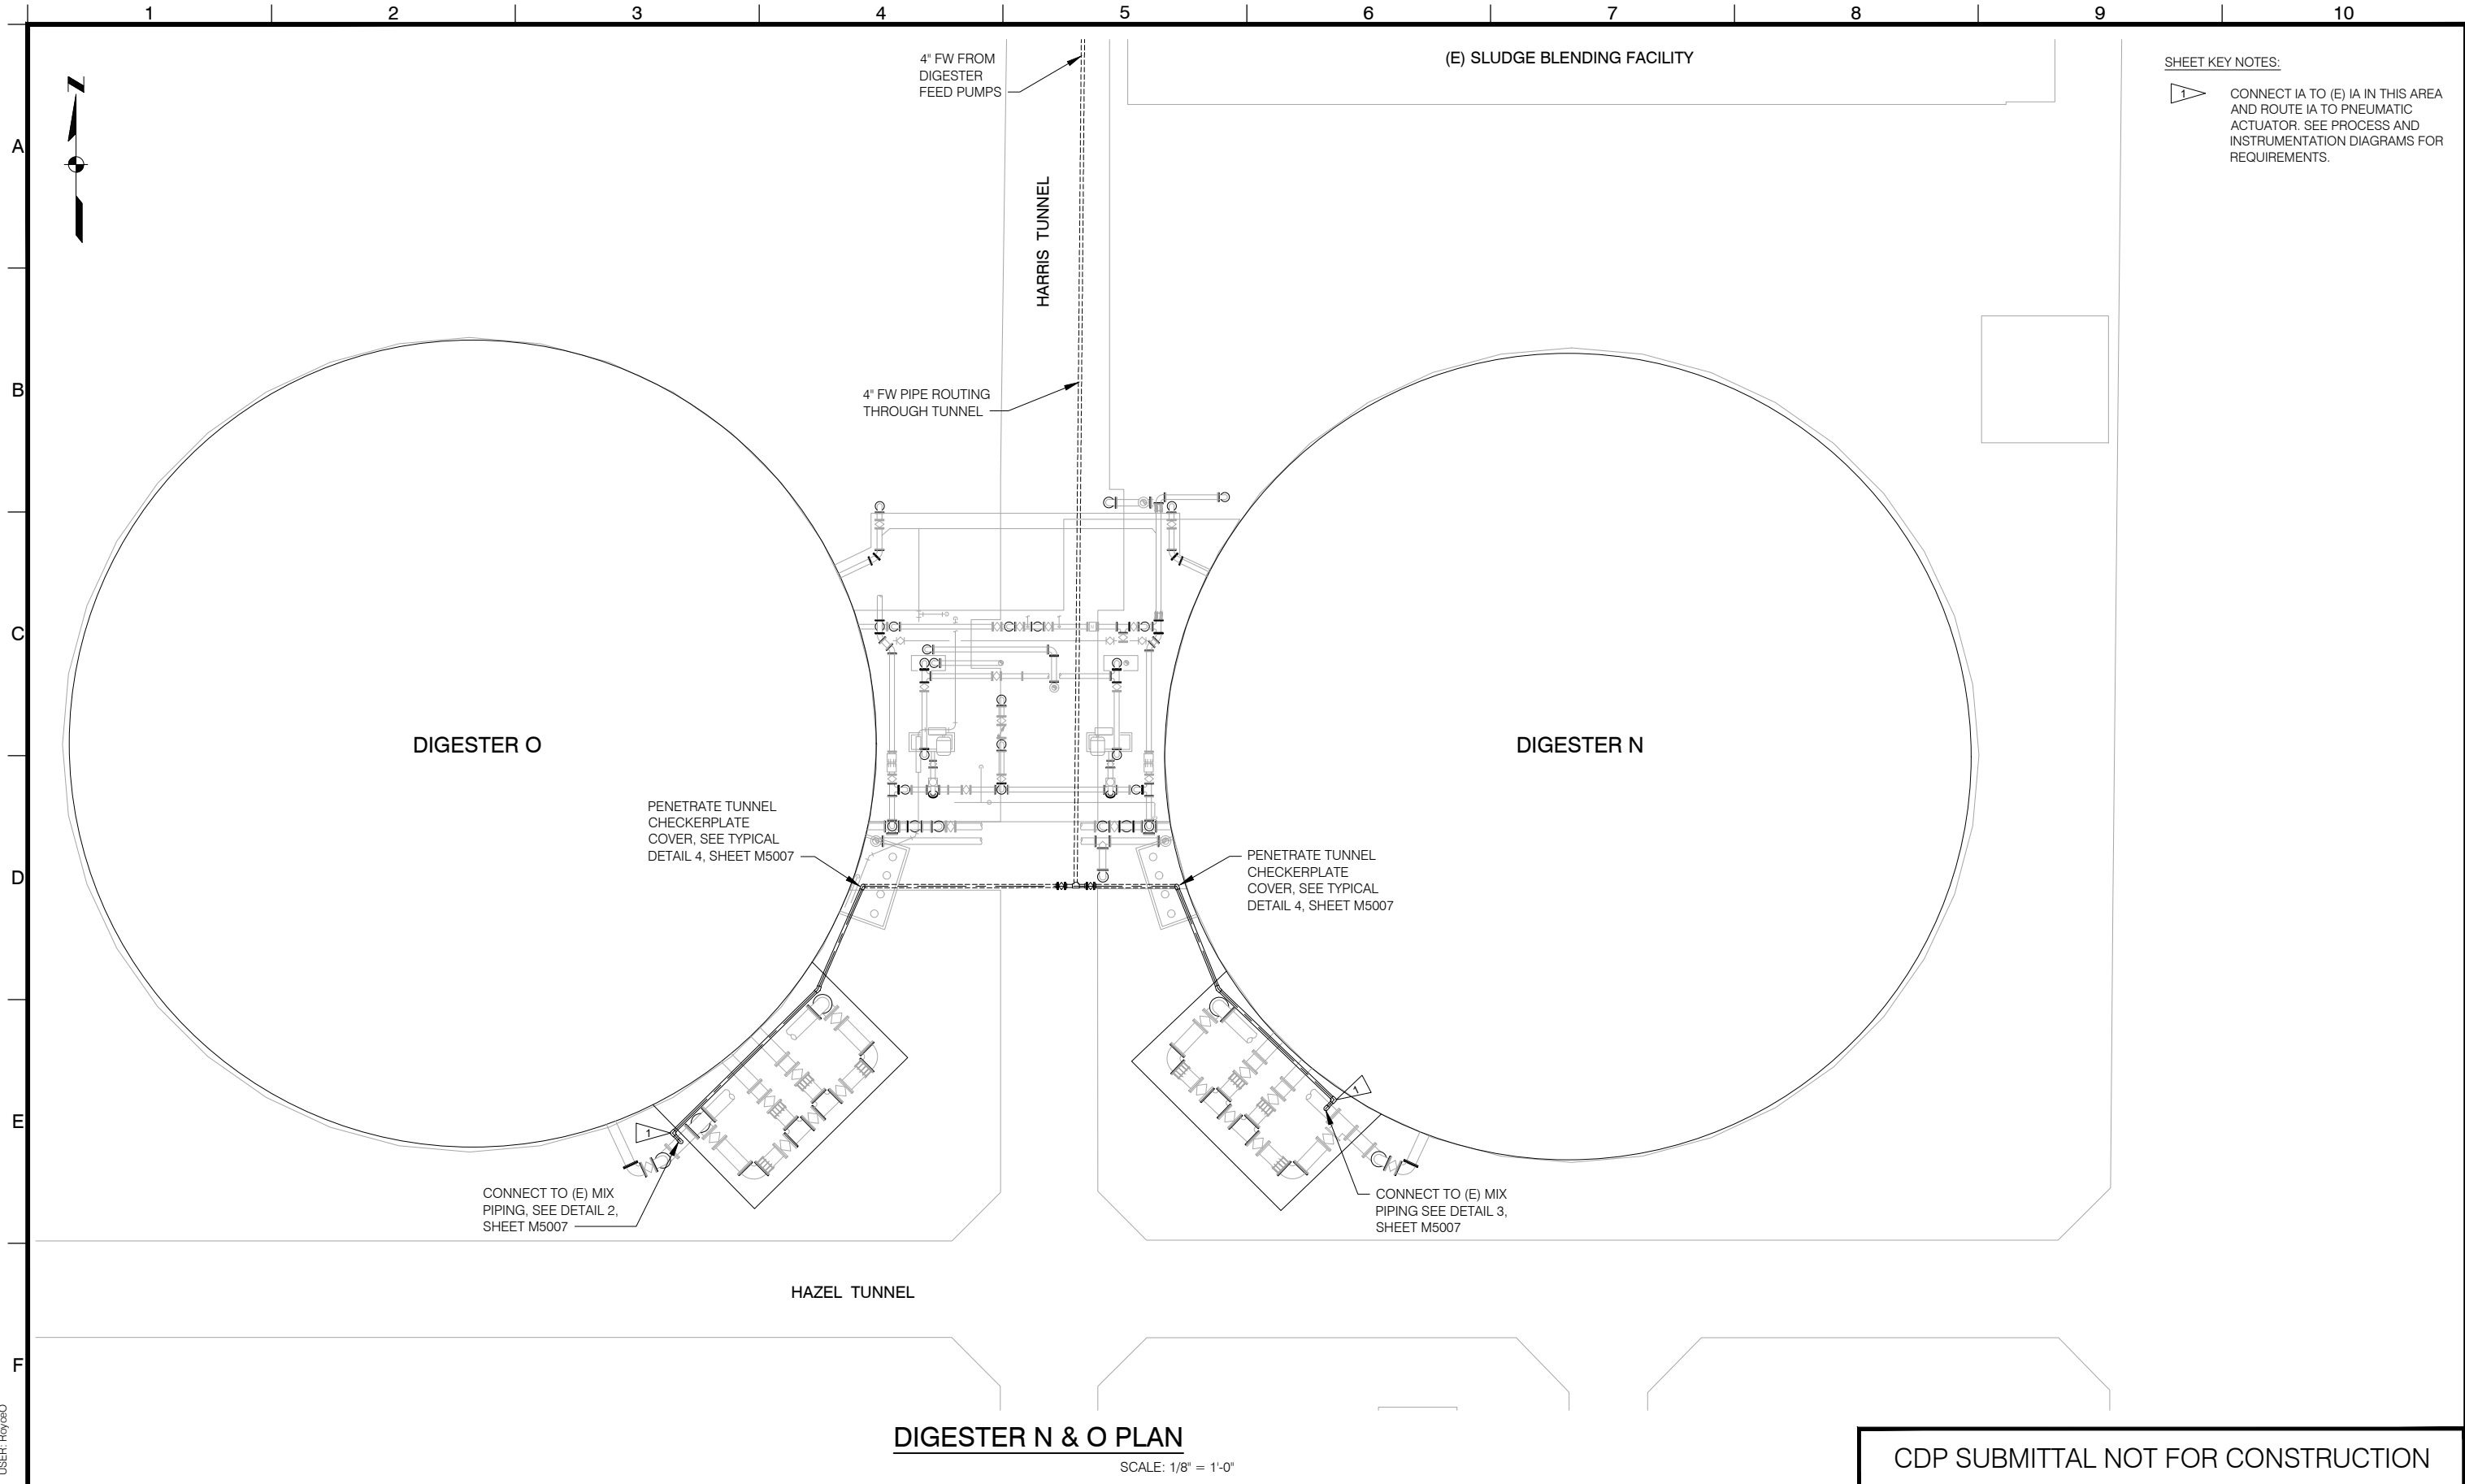

SHEET KEY NOTES:
1 CONNECT IA TO (E) IA IN THIS AREA AND ROUTE IA TO PNEUMATIC ACTUATOR. SEE PROCESS AND INSTRUMENTATION DIAGRAMS FOR REQUIREMENTS.

DIGESTER N & O PLAN

SCALE: 1/8" = 1'-0"

CDP SUBMITTAL NOT FOR CONSTRUCTION

MARK	DESCRIPTION	DATE	APPR.

DESIGNED BY: LOW
DRAWN BY: ROO
CHECKED BY: MDH
LINE IS 2 INCHES AT FULL SIZE (IF NOT 2"-SCALE ACCORDINGLY)




ORANGE COUNTY
SANITATION DISTRICT

ORANGE COUNTY SANITATION DISTRICT FOOD WASTE RECEIVING FACILITY
DIGESTER N & O PLAN

P2-124
DRAWING NO. M1004
X OF Y



DWG: C:\bms\pwr-useast-006\morgan\joe\dmr\75260\p2-124-S3004.dwg
DATE: Oct 31, 2019 2:09pm USER: MorganJoe

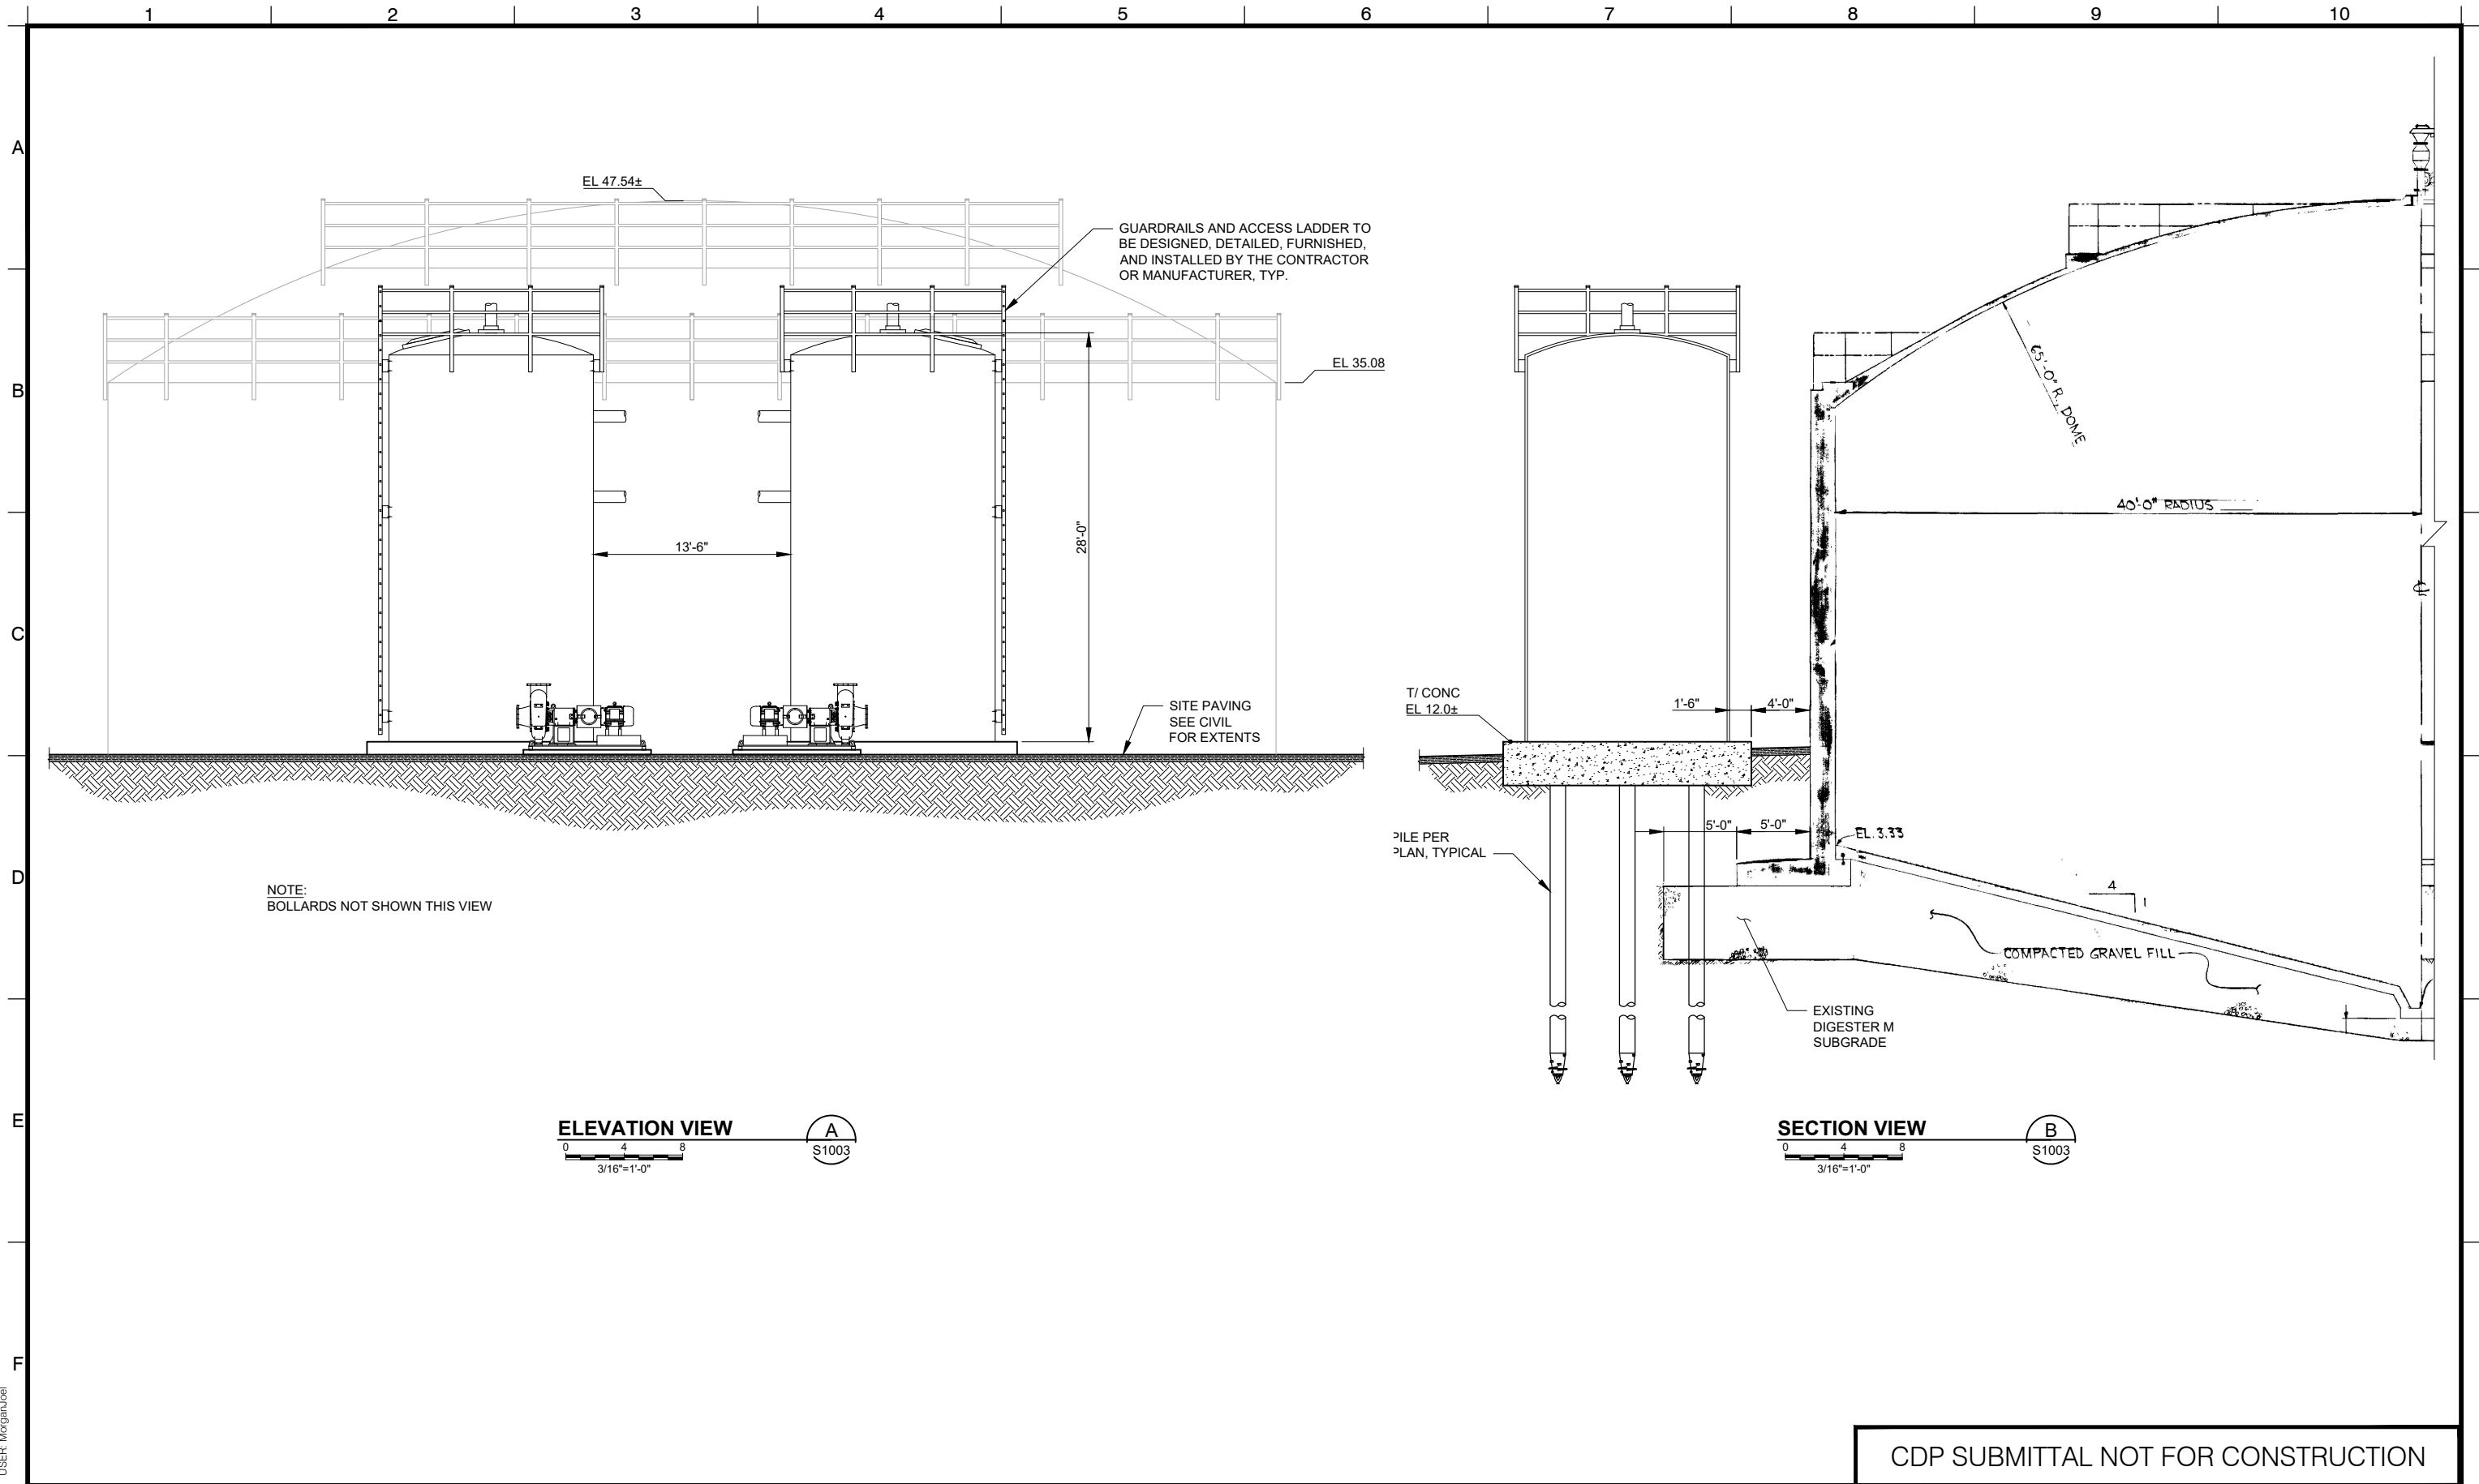

CDP SUBMITTAL NOT FOR CONSTRUCTION

MARK	DESCRIPTION	DATE	APPR.

DESIGNED BY: PS
DRAWN BY: MJ
CHECKED BY: MH
LINE IS 2 INCHES AT FULL SIZE (IF NOT 2" SCALE ACCORDINGLY)

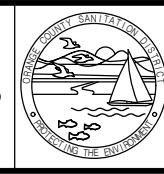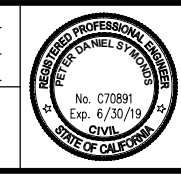

ORANGE COUNTY
SANITATION DISTRICT

ORANGE COUNTY SANITATION DISTRICT
FOOD WASTE RECEIVING FACILITY
STORAGE TANK
ELEVATION AND SECTION

P2-124
DRAWING NO.
S3004
X OF Y