



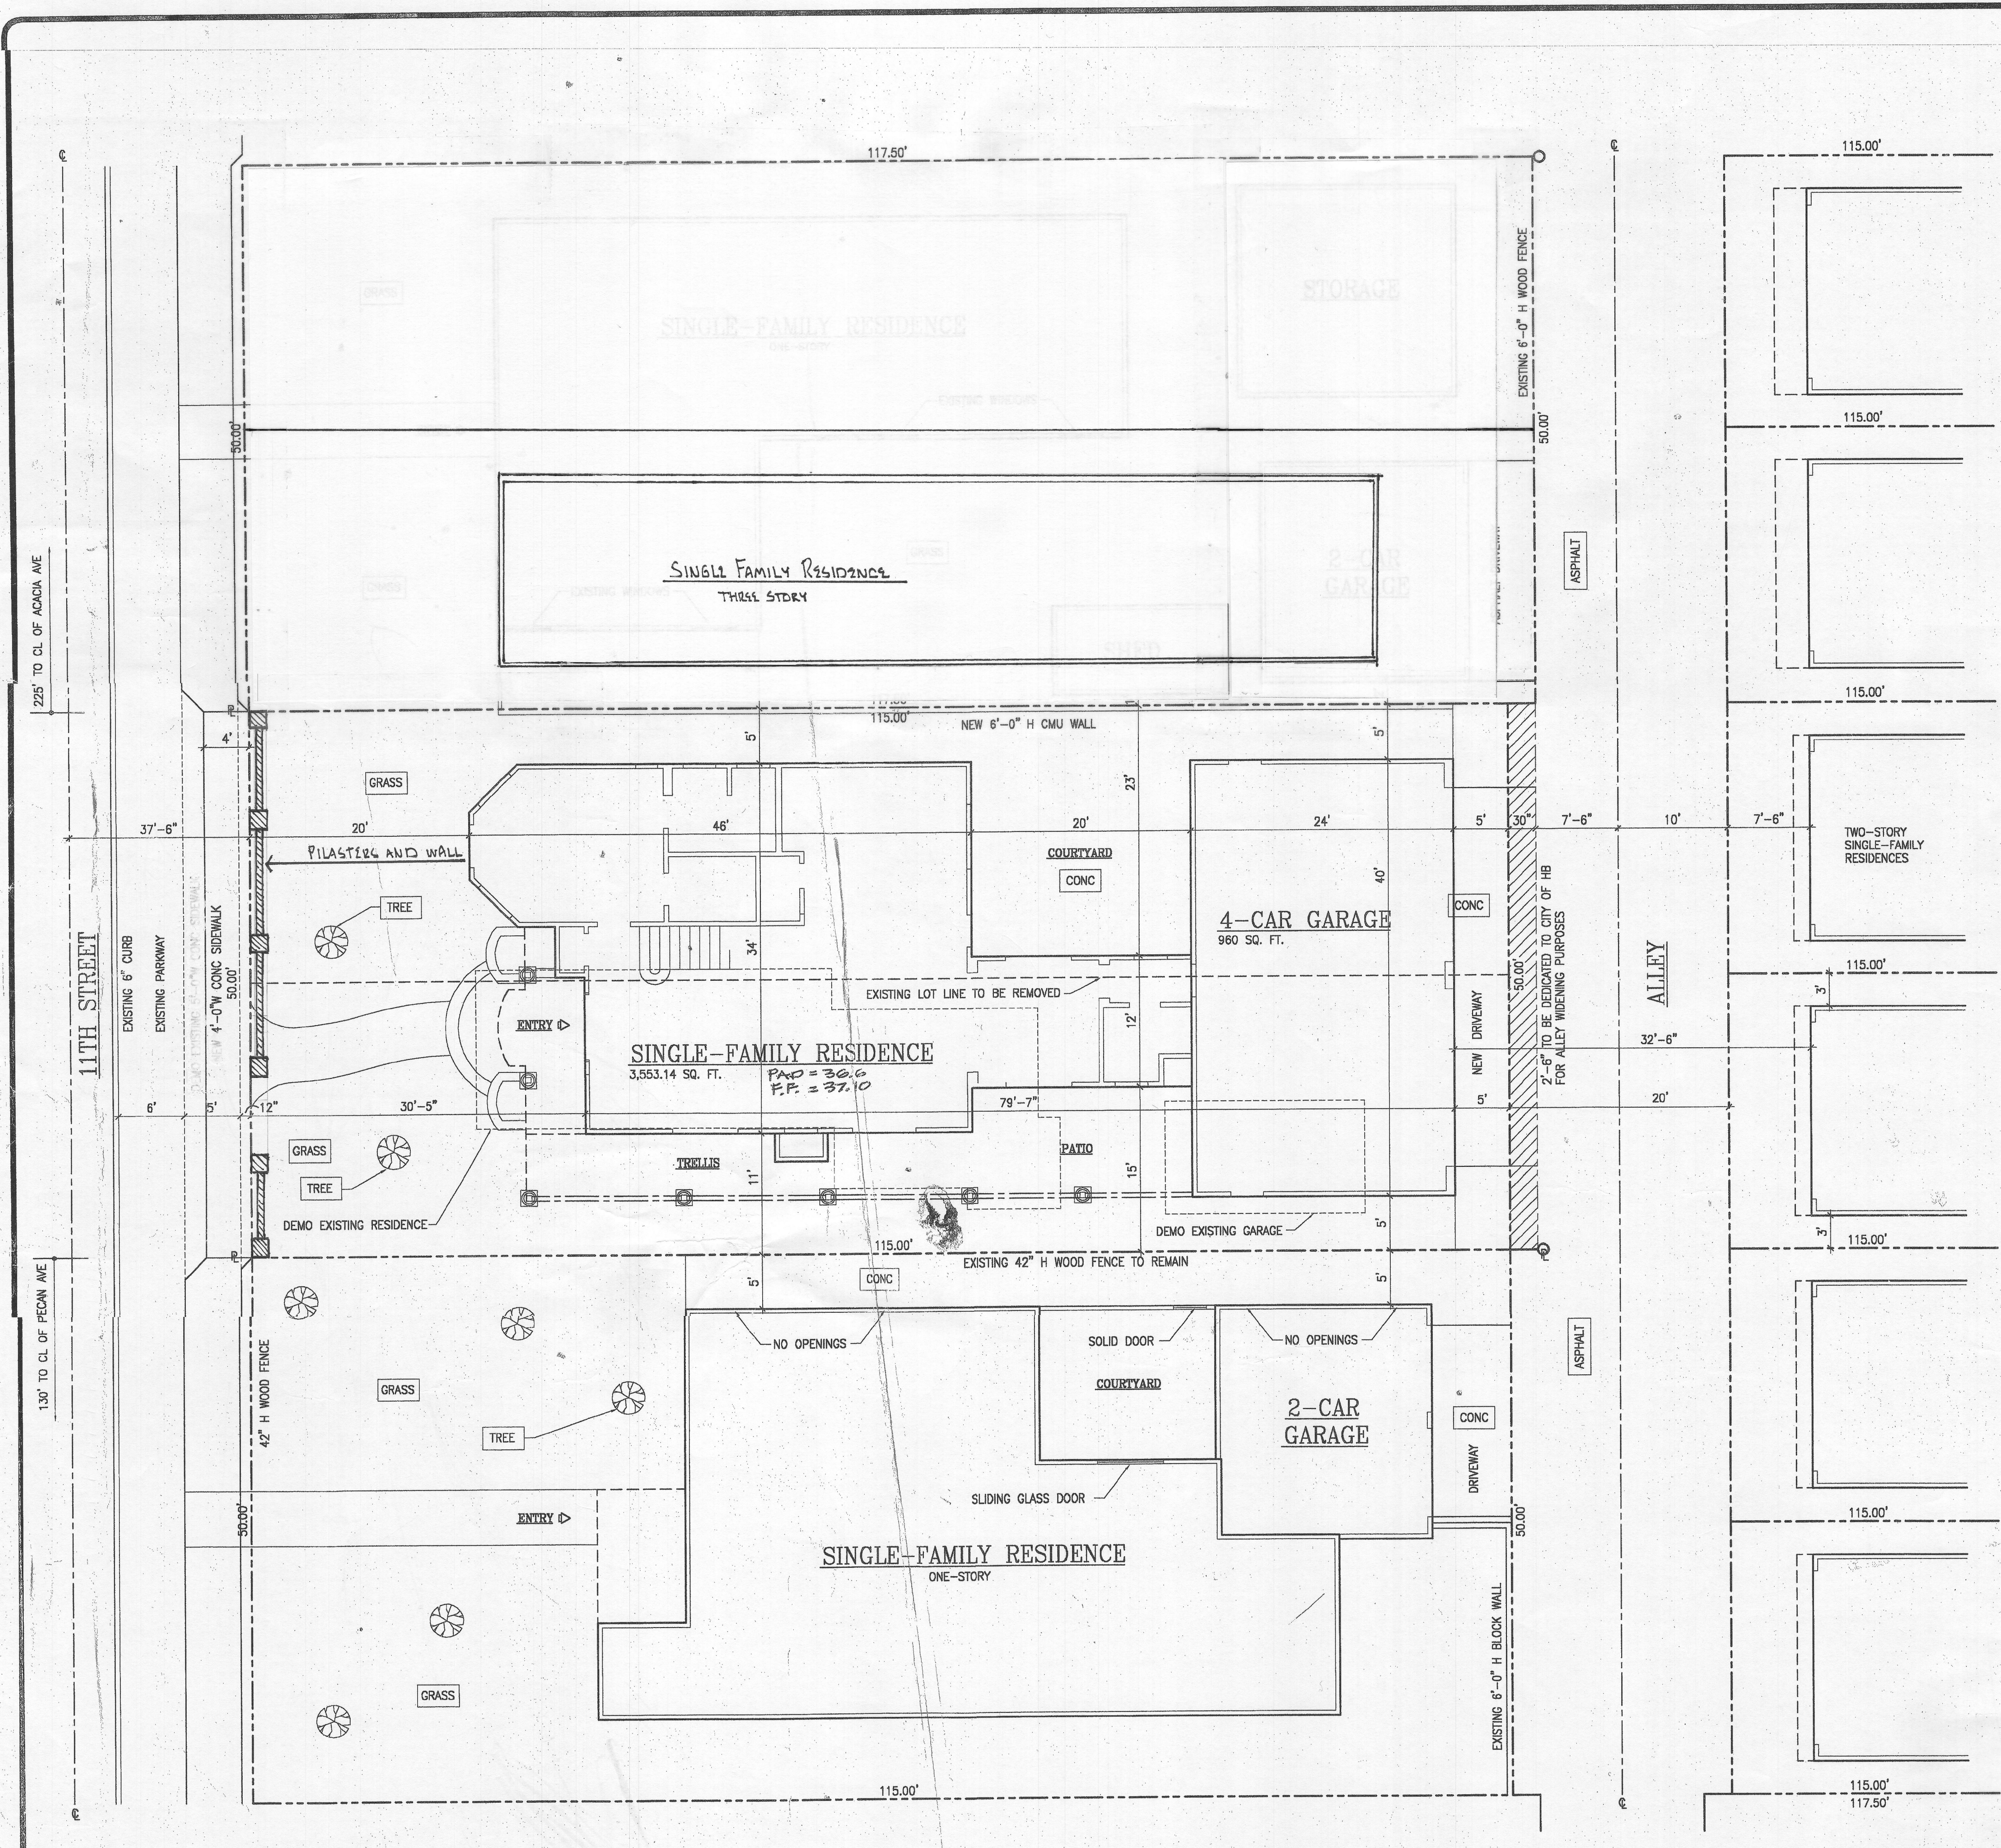

VICINITY MAP

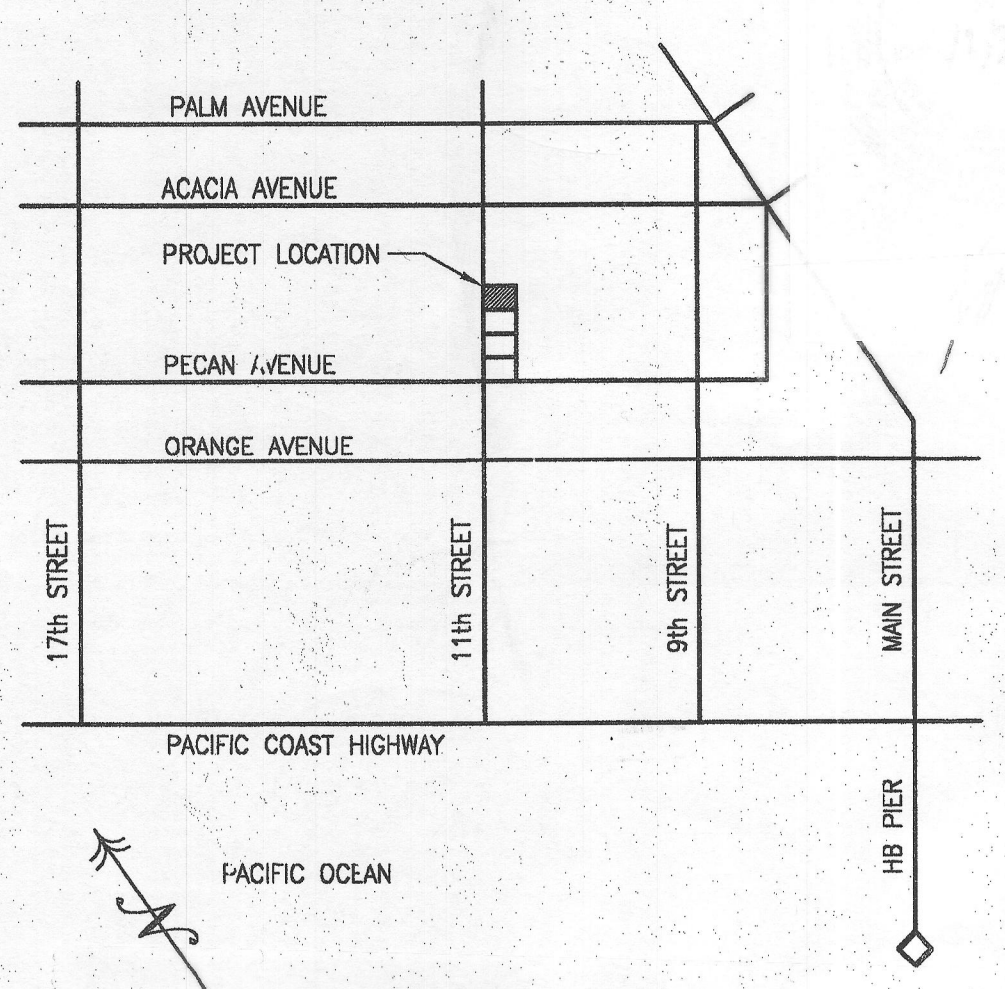

SHEET INDEX

1	THE PLAN, PROJECT DATA AND VICINITY MAP
2	FIRST FLOOR PLAN
3	SECOND FLOOR PLAN
4	ROOF/DECK PLAN
5	EXTERIOR BUILDING ELEVATIONS
6	EXTERIOR BUILDING ELEVATIONS
7	PAVING CONNECTIONS
8	POURING NOTES AND MASS DETAILS
9	STRUCTURAL NOTES AND REBAR WALL SCHEDULE
10	FOUNDATION PLAN
11	LANDSCAPE PLAN
12	LANDSCAPE PLAN
PROJECT DATA

OWNER:	FRED FERRARI
PHONE:	(714) 936-4942
ADDRESS:	510 11TH STREET
JURISDICTION:	CITY OF HUNTINGTON BEACH
BLOCK:	510
LOT:	10 & 12
ZONE:	RWH
APN NO.:	024-101-07 & 08
LOT SIZE:	5,750 SQ. FT.
LOT COVERAGE:	2,664.31 SQ. FT. = 46.34%
FLOOR AREA:	
FIRST FLOOR:	1,589.19 SQ. FT.
SECOND FLOOR:	1,873.06
ROOF DECK ACCESS:	80.89
TOTAL LIVING:	3,553.14 SQ. FT.
4-CAR GARAGE:	960 SQ. FT.
ROOF DECK:	174.16 SQ. FT.
OPEN DECK:	620.16 SQ. FT.
COVERED ENTRY:	105.79 SQ. FT.
BUILDING HEIGHT:	<30'-0"
OCCUPANCY:	R-3/U-1
TYPE OF CONST.:	V
CODES:	2001 CALIF BUILDING CODE 2001 CALIF PLUMBING CODE 2001 CALIF MECHANICAL CODE 2001 CALIF ELECTRICAL CODE 2001 CA ENERGY CONSERVATION CODE

LEGAL DESCRIPTION

LOTS 10 & 12 IN BLOCK 510 OF HUNTINGTON BEACH, MAIN STREET SECTION, IN THE CITY OF HUNTINGTON BEACH, COUNTY OF ORANGE, STATE OF CALIFORNIA, AS PER MAP THEREOF RECORDED IN BOOK 3 PAGE 43 OF MISCELLANEOUS MAPS, RECORDS OF ORANGE COUNTY, CALIFORNIA.

SITE PLAN

SCALE: 1/8" = 1'-0"


NOTE: REFERENCE "GRADING PLAN" FOR LOT DRAINAGE & ELEVATIONS

SCALE - 1/8" = 1'

PROJECT: SINGLE-FAMILY RESIDENCE
OWNER: FRED FERRARI
LOCATION: 510 11TH STREET, HB CA 92648


ELEVATION DRAWING - VIEW FROM STREET

SCALE $\frac{3}{8}" = 1'$

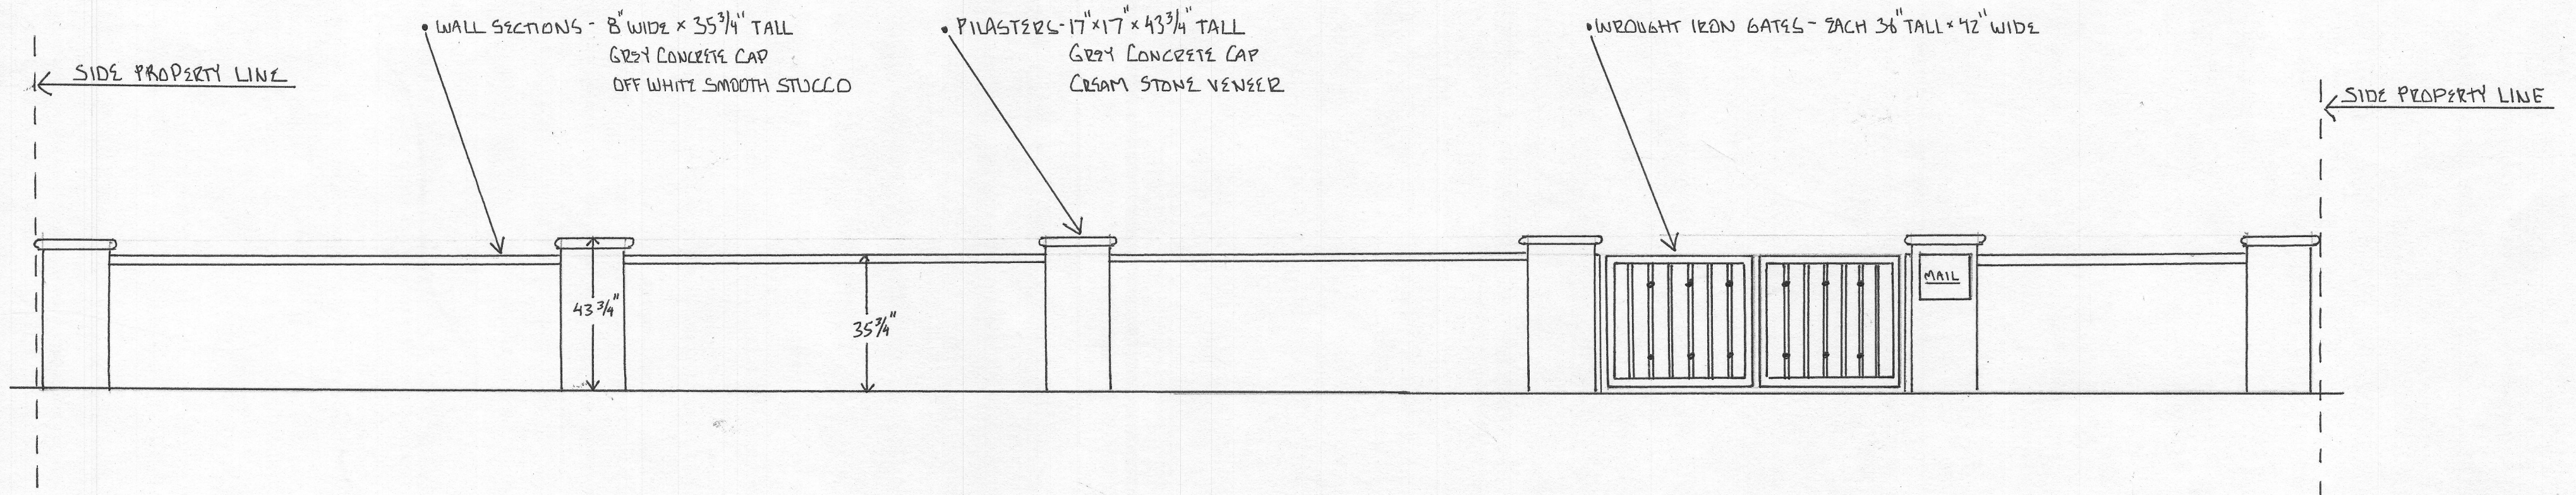

ELEVATION DRAWING - VIEW FROM SIDE PROPERTY LINE

SCALE $\frac{3}{8}" = 1'$

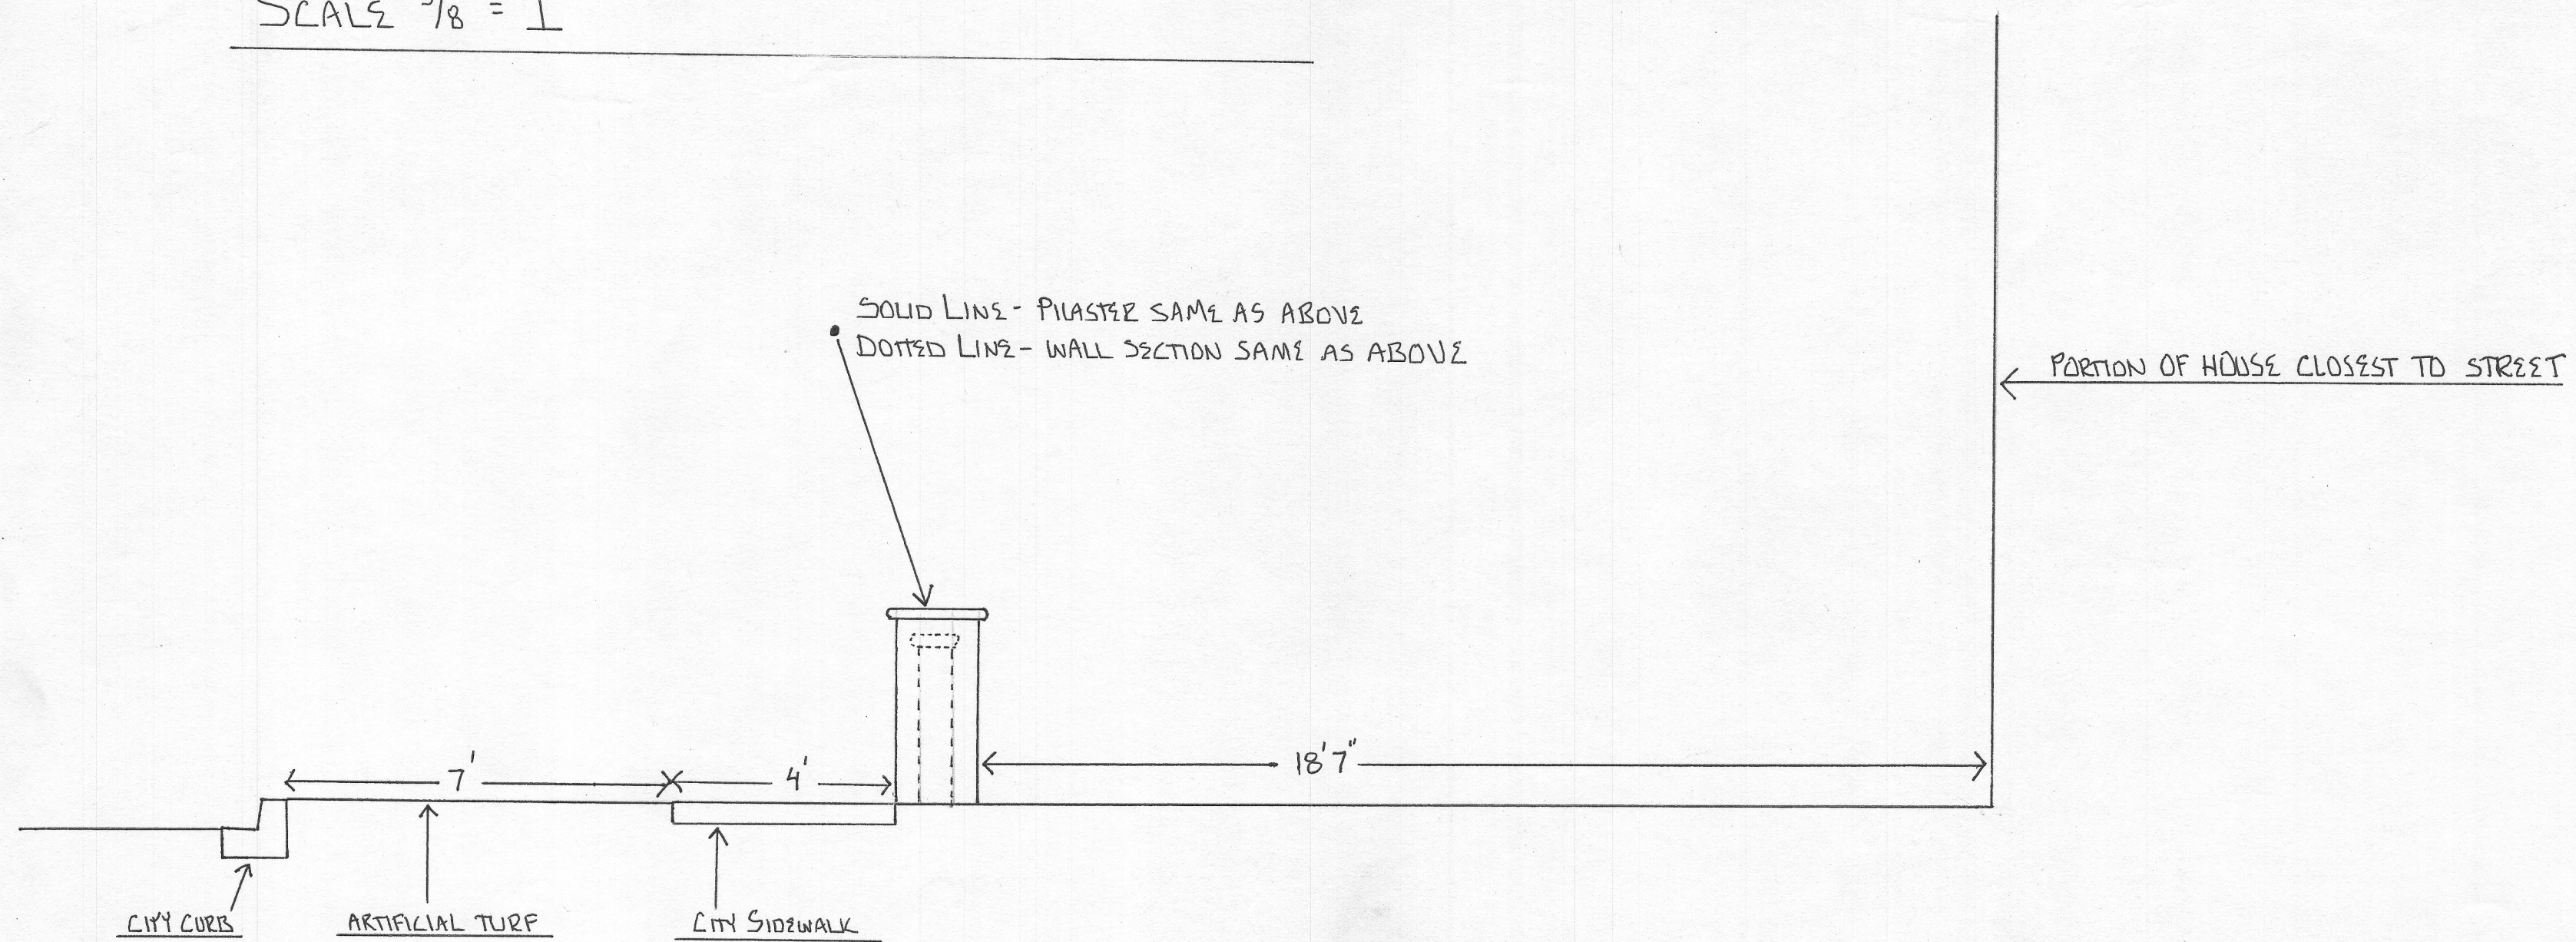

FRED & ERICA FERRARI
510 11th STREET
HUNTINGTON BEACH, CA 92648
714-936-4942