


PACIFIC OCEAN

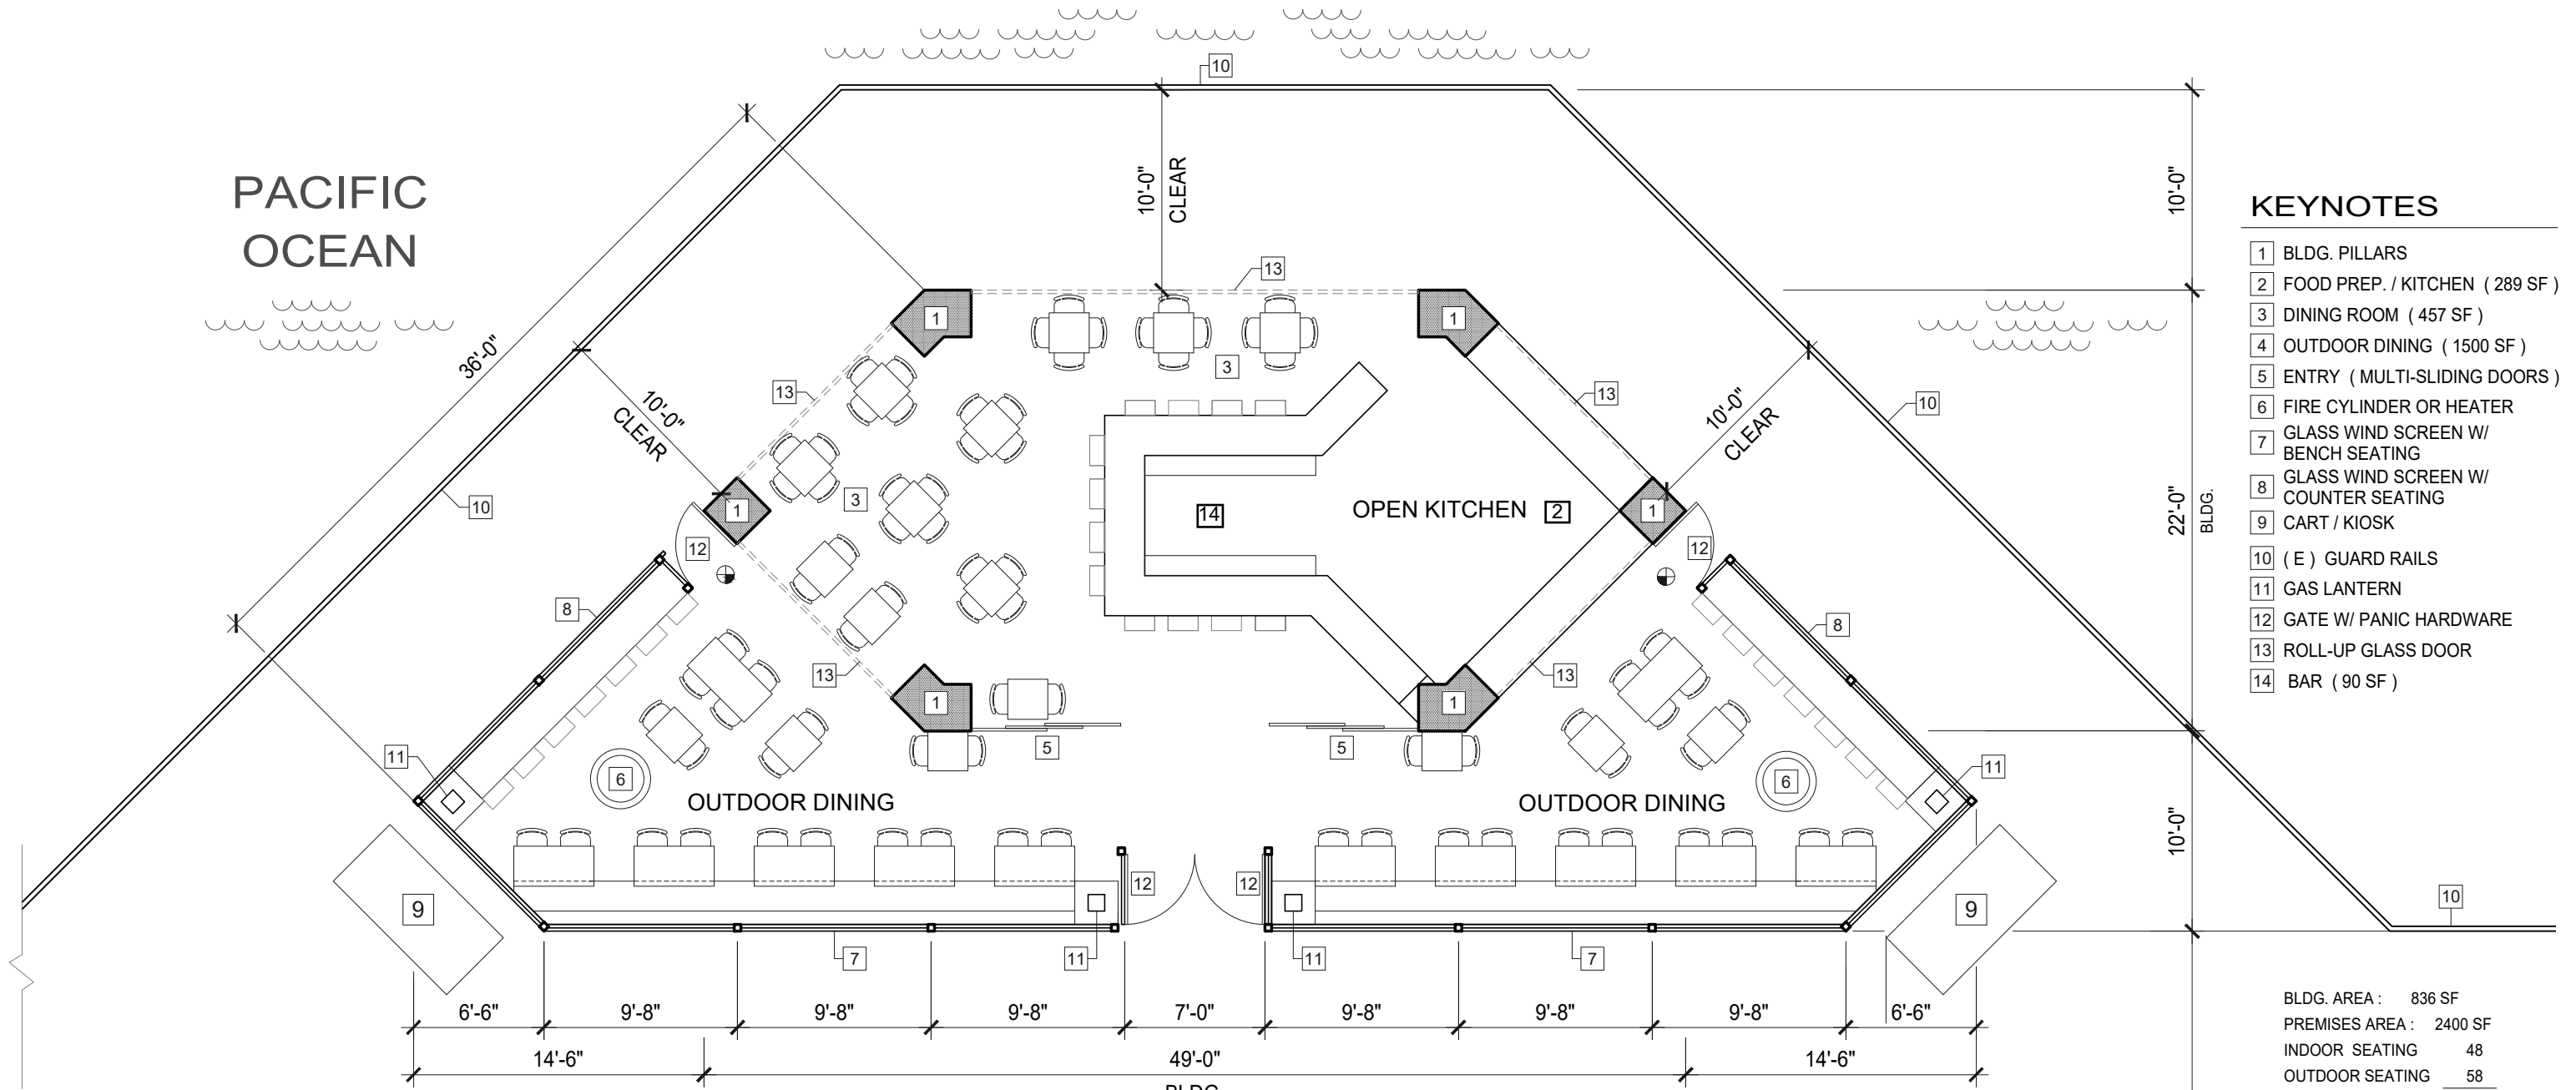

**KEYNOTES**

- 1 BLDG. PILLARS
- 2 FOOD PREP. / KITCHEN ( 289 SF )
- 3 DINING ROOM ( 457 SF )
- 4 OUTDOOR DINING ( 1500 SF )
- 5 ENTRY ( MULTI-SLIDING DOORS )
- 6 FIRE CYLINDER OR HEATER
- 7 GLASS WIND SCREEN W/ BENCH SEATING
- 8 GLASS WIND SCREEN W/ COUNTER SEATING
- 9 CART / KIOSK
- 10 ( E ) GUARD RAILS
- 11 GAS LANTERN
- 12 GATE W/ PANIC HARDWARE
- 13 ROLL-UP GLASS DOOR
- 14 BAR ( 90 SF )

BLDG. AREA :	836 SF
PREMISES AREA :	2400 SF
INDOOR SEATING	48
OUTDOOR SEATING	58
TOTAL	106

**FLOOR PLAN**

THIS DRAWING IS SOLE PROPERTY AND COPYRIGHT © OF THE ARCHITECT	DATE:	9/01/21
	SCALE:	1/8"=1'-0"
	CAD FILE :	HOTP-A1

LICENSED ARCHITECT  
  
**HUNTINGTON'S ON THE PIER**  
 21 MAIN ST.  
 HUNTINGTON BEACH, CALIFORNIA

**TEAM**  
 D • E • S • I • G • N  
 714 536 5888  
 221 MAIN STREET SUITE 5  
 HUNTINGTON BEACH, CA 92648

A1

RESTROOM BLDG.



**HUNTINGTON'S ON THE PIER**  
 CITY OF HUNTINGTON  
 PIER BUILDING - 21 MAIN ST.

