



SITE PLAN
1/8"=1'-0"

SCOPE OF WORK

NEW 5128 SF HOUSE

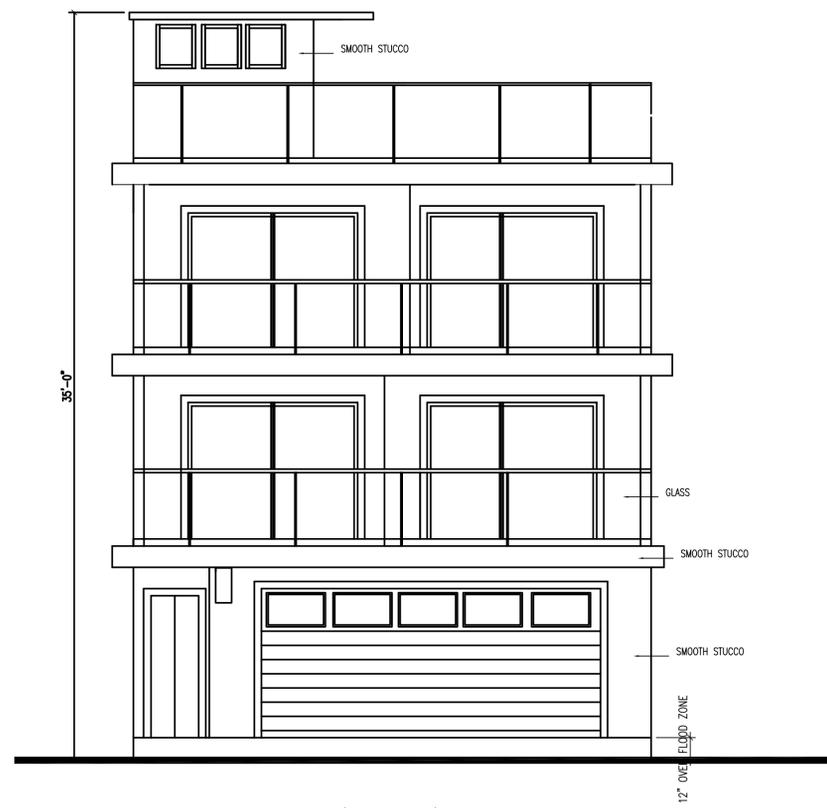

FRONT (EAST) ELEVATION
1/4"=1'-0"

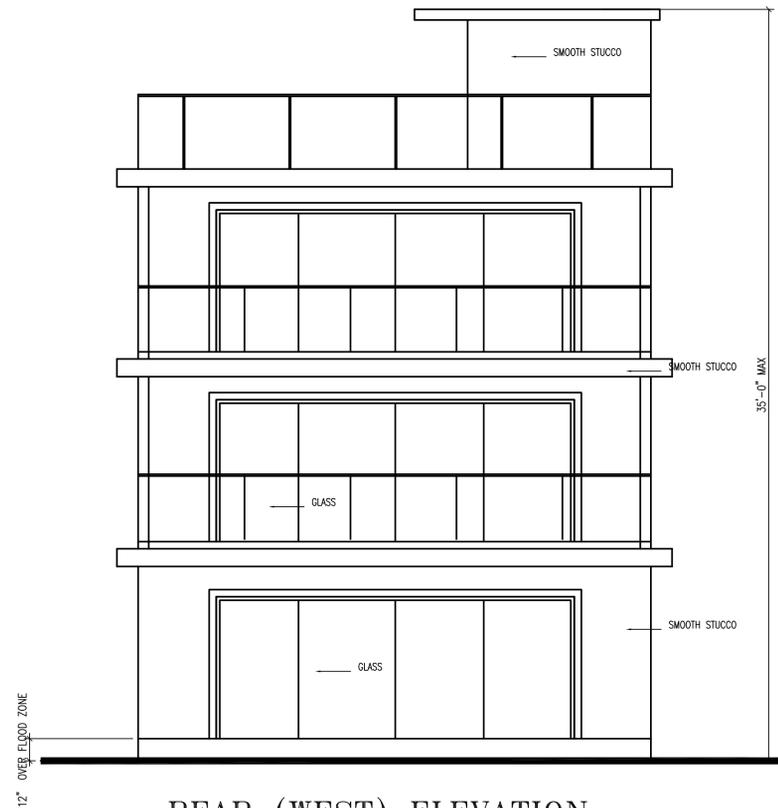


REAR (WEST) ELEVATION
1/4"=1'-0"




SITE PLAN AND ELEVATIONS
GB ARCHITECTS
ARCHITECTURE . PLANNING . ENGINEERING
400 N. MOUNTAIN AV. # 208

OWNER:
DR. Nader Armanious
16921 park av sunset beach


PROJECT# **SCALE**
1/4"=1'-0"

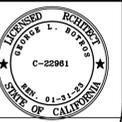

A-1

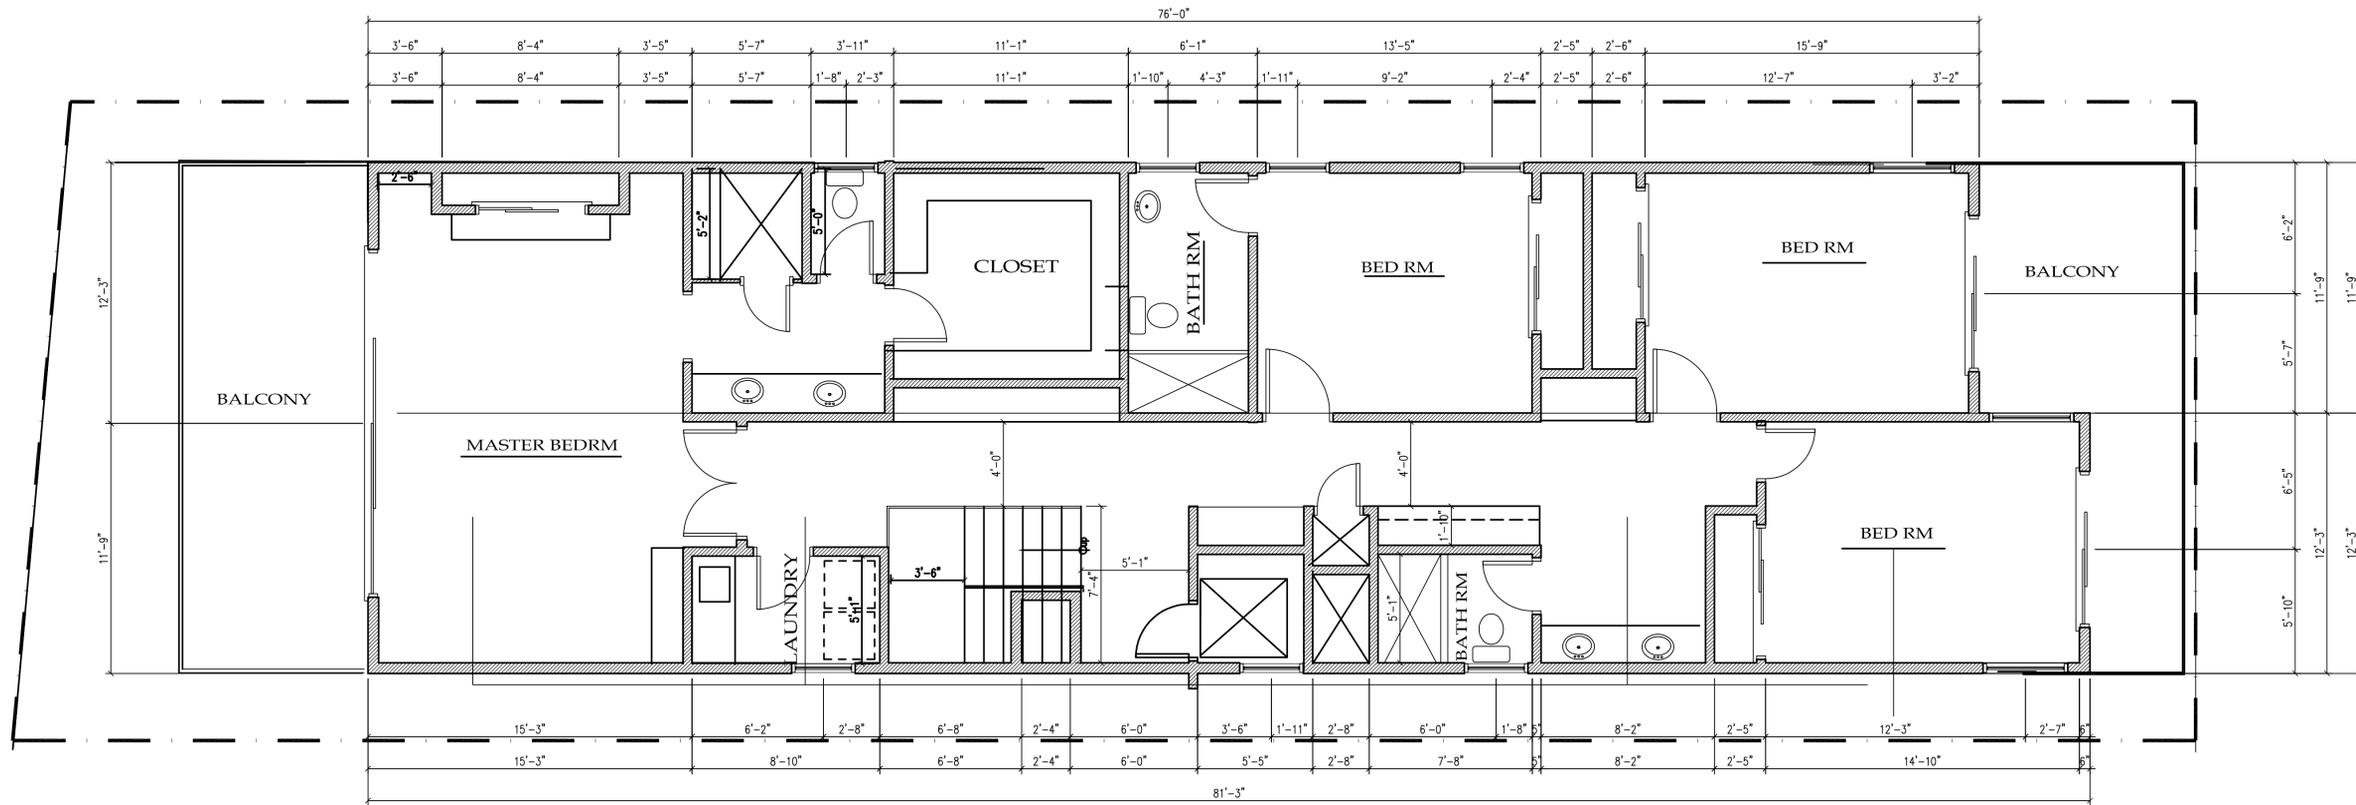

SECOND FLOOR PLAN 1650 SF
1/4"=1'-0"

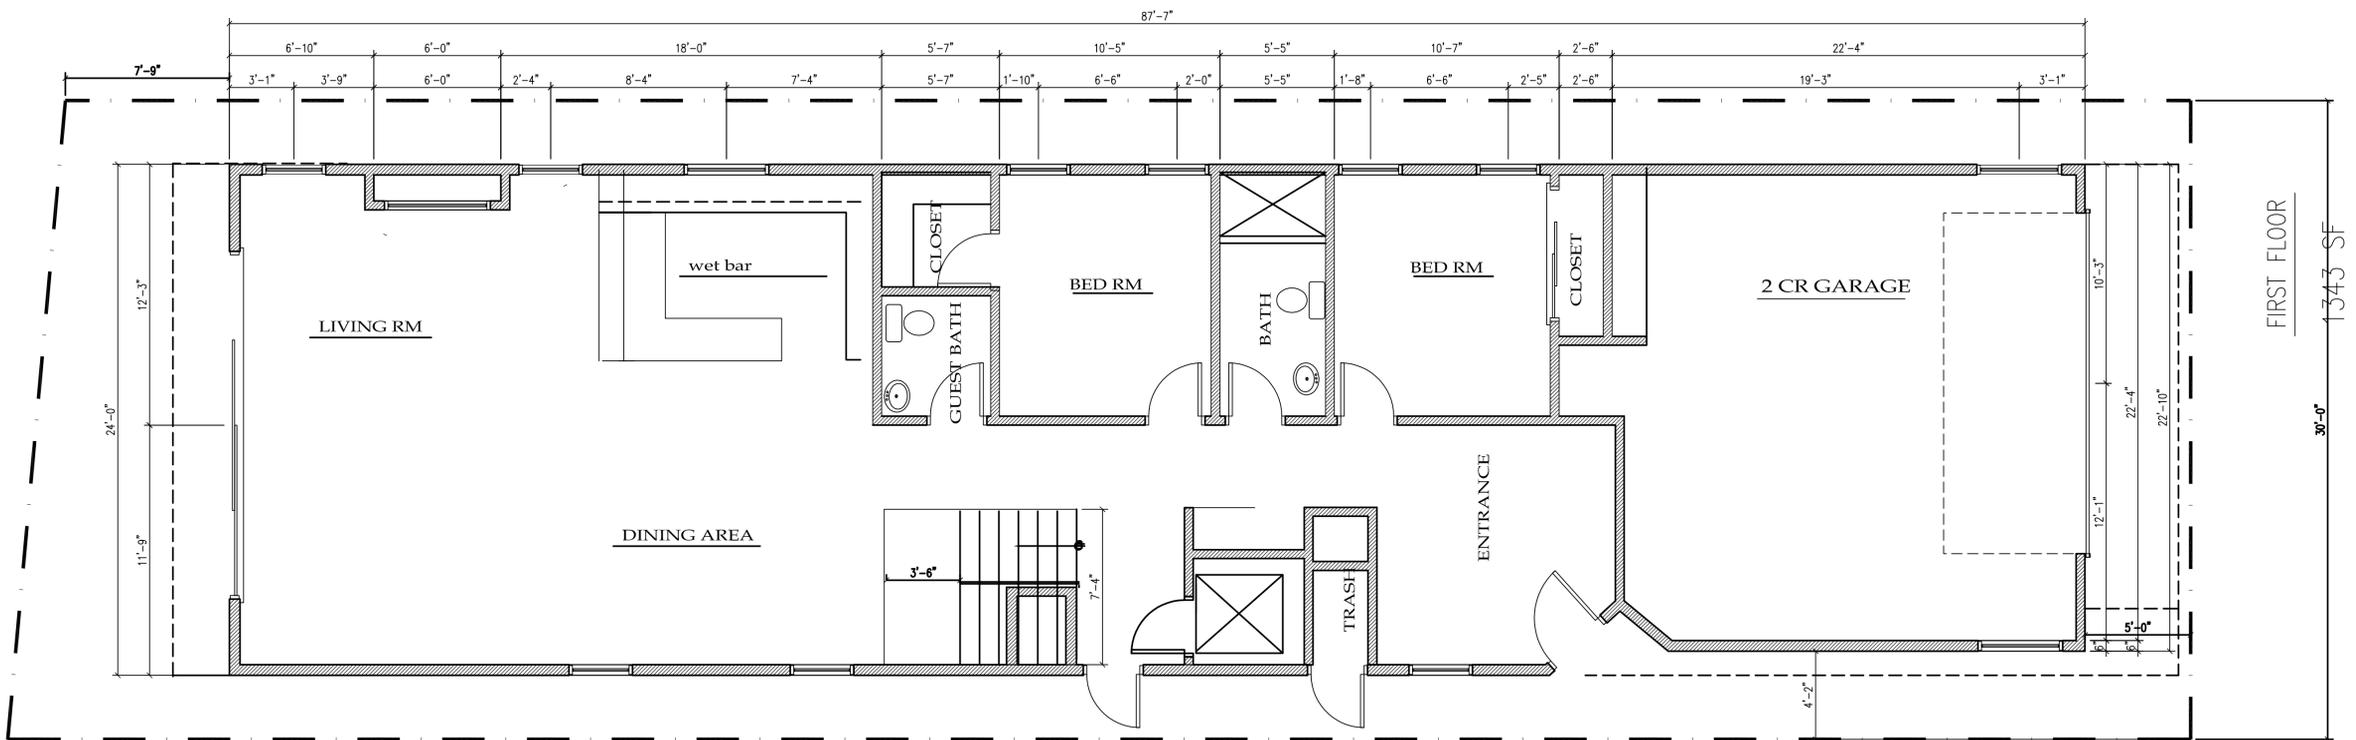

FIRST FLOOR PLAN 1586 SF
1/4"=1'-0"




FIRST AND SECOND FLOOR PLAN
GB ARCHITECTS
ARCHITECTURE . PLANNING . ENGINEERING
400 N. MOUNTAIN AV. # 208

OWNER:
DR. Nader Amourous
16921 park av sunset beach


PROJECT#



SCALE
1/4"=1'-0"

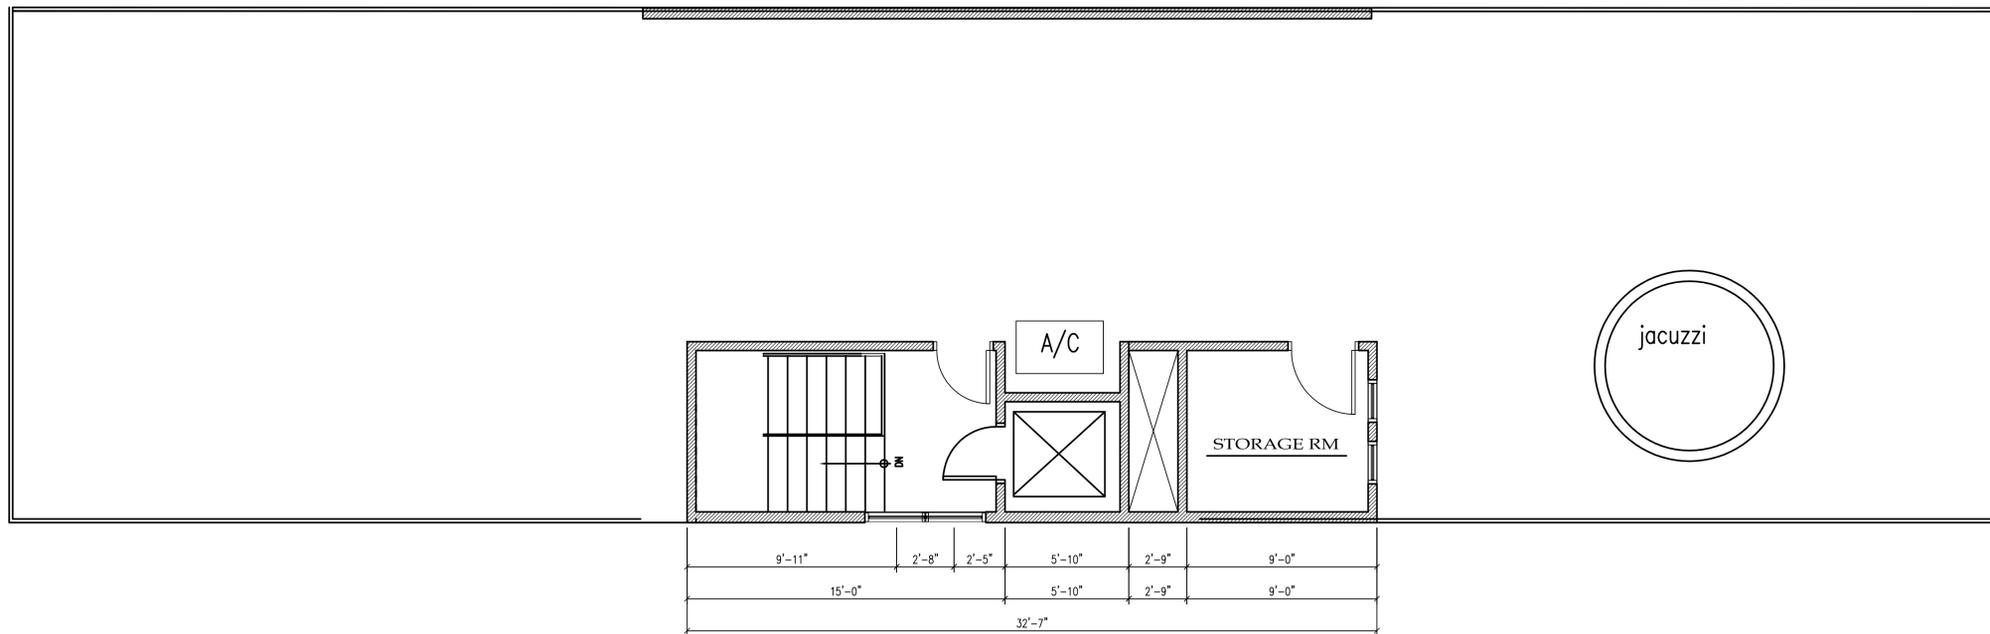

ROOF PLAN 88 SF
 1/4"=1'-0"

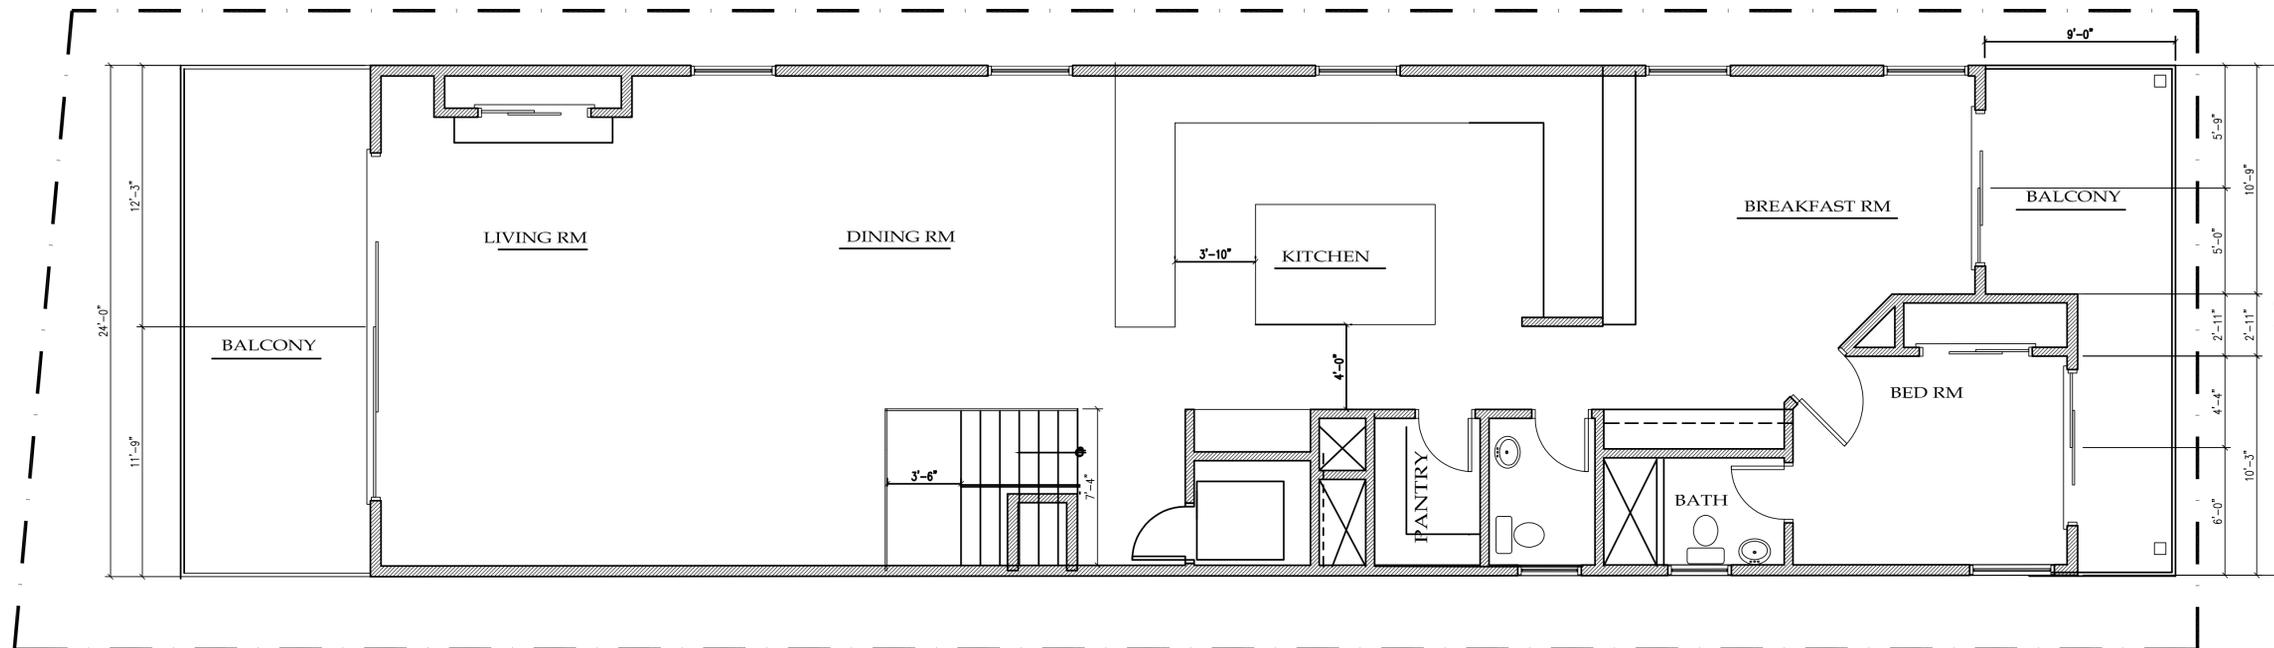


THIRD FLOOR PLAN 1804 SF
 1/4"=1'-0"




THIRD AND ROOF PLAN
GB ARCHITECTS
 ARCHITECTURE . PLANNING . ENGINEERING
 400 N. MOUNTAIN AV. # 208

OWNER:
 DR. Nader Armonious
 16921 park av sunset beach


PROJECT#

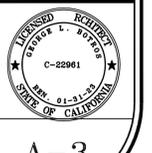


SCALE
 1/4"=1'-0"

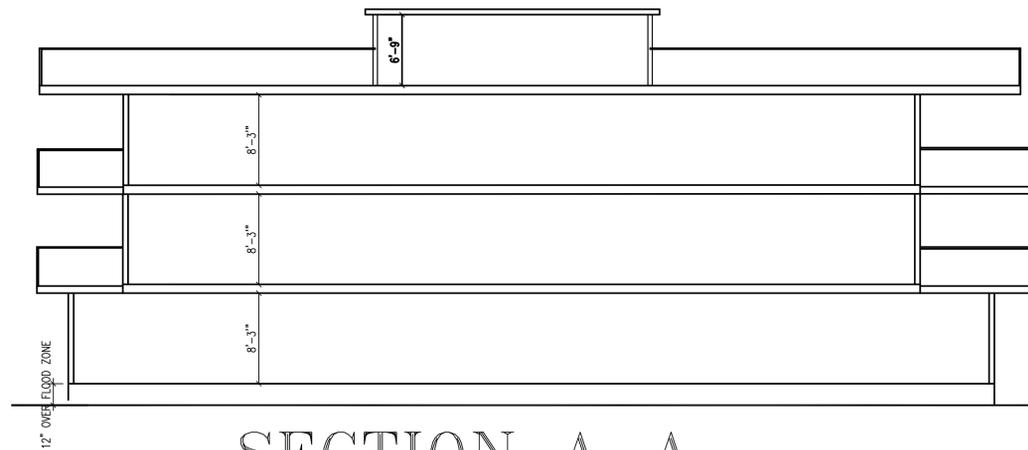

SECTION A-A
 $1/8" = 1'-0"$

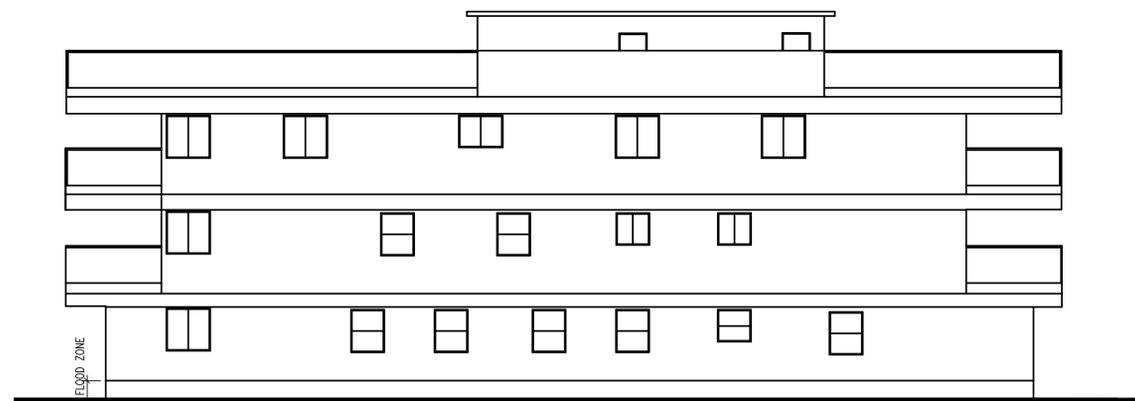

SIDE (NORTH) ELEVATION
 $1/8" = 1'-0"$

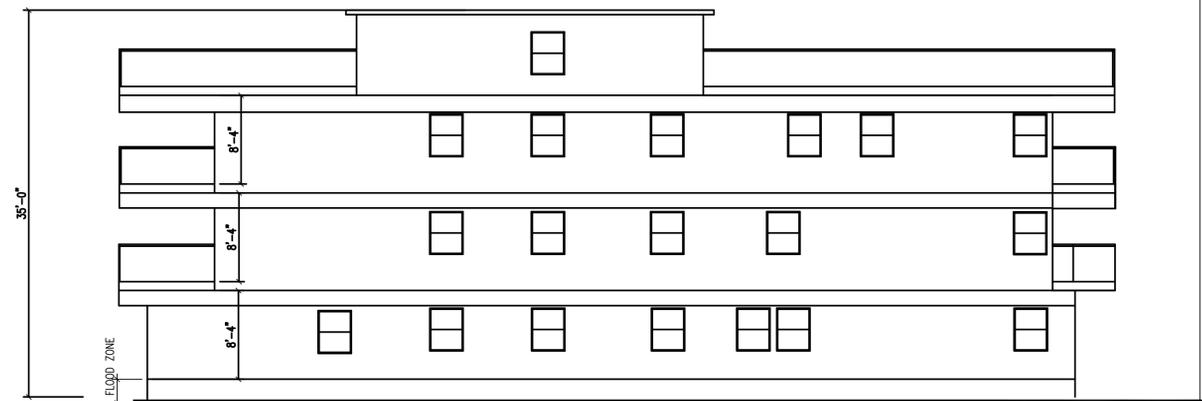

SIDE (SOUTH) ELEVATION
 $1/8" = 1'-0"$



ELEVATIONS
GB ARCHITECTS
 ARCHITECTURE . PLANNING . ENGINEERING
 400 N. MOUNTAIN AV. # 208

OWNER:		
DR. Nader Armonious 16921 park av sunset beach		
PROJECT#	SCALE $1/4" = 1'-0"$	A-4