

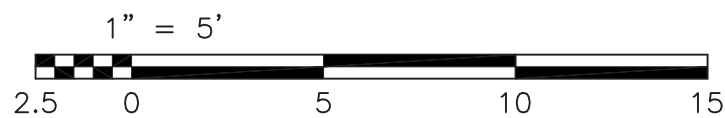
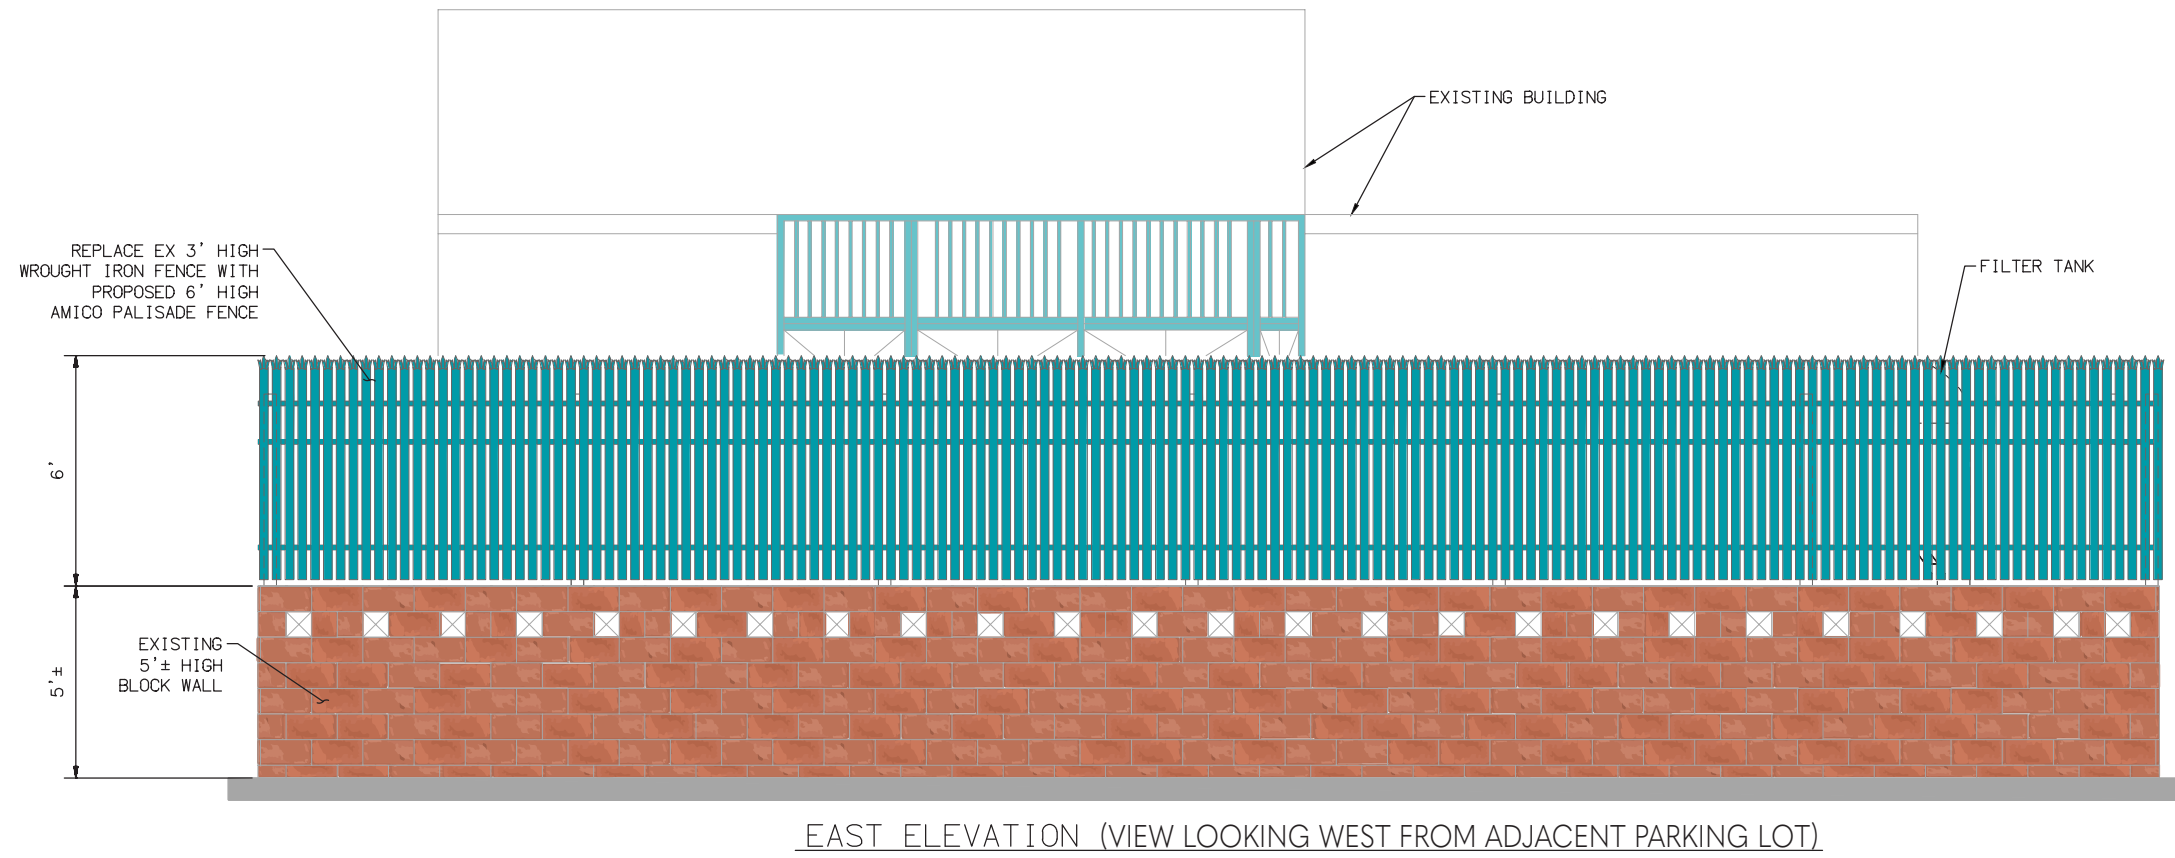
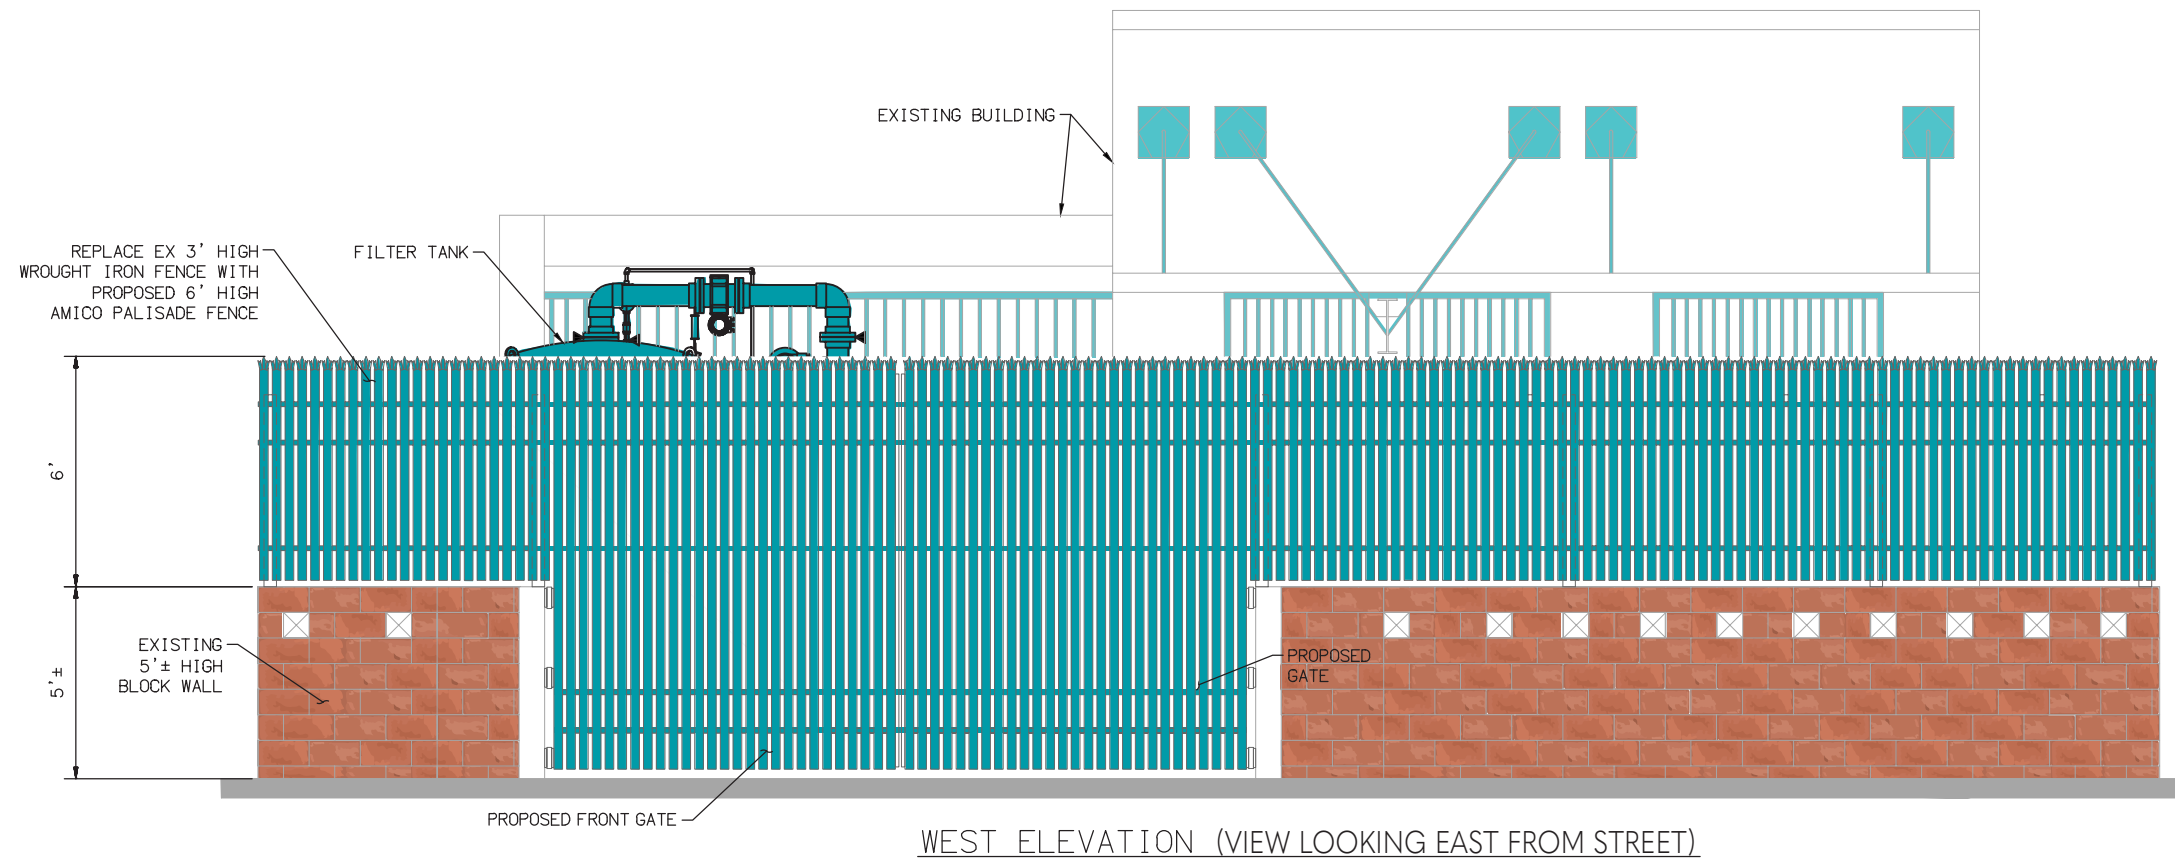
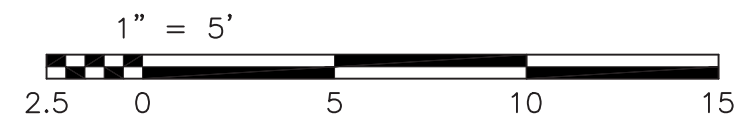


<p><b>Michael Baker INTERNATIONAL</b></p> <p>5 Hutton Centre Drive, Suite 500          Santa Ana CA 92707          Phone: (949) 472-3505          MBAKERINTL.COM</p>	 <p>CITY OF HUNTINGTON BEACH          DEPARTMENT OF PUBLIC WORKS</p>	<p style="text-align: center;"><b>WELL 3A MANGANESE WELLHEAD TREATMENT</b></p> <p style="text-align: center;"><b>PRELIMINARY DESIGN ANALYSIS FOR GREEN SAND PLUS FILTRATION SYSTEM CONFIGURATION</b></p> <p style="text-align: center;"><b>4 X 8' DIAMETER VESSELS / HORIZONTAL DE-SANDER PLAN</b></p>	<p><b>EXHIBIT</b></p> <p style="font-size: 2em;"><b>1A</b></p>
--	---	--	--

H:\DATA\195525\CADD\WATER\EXHIBITS\195525-EXHIBIT-ADWG MANASSE, DANNY 11/29/2023 12:34 PM

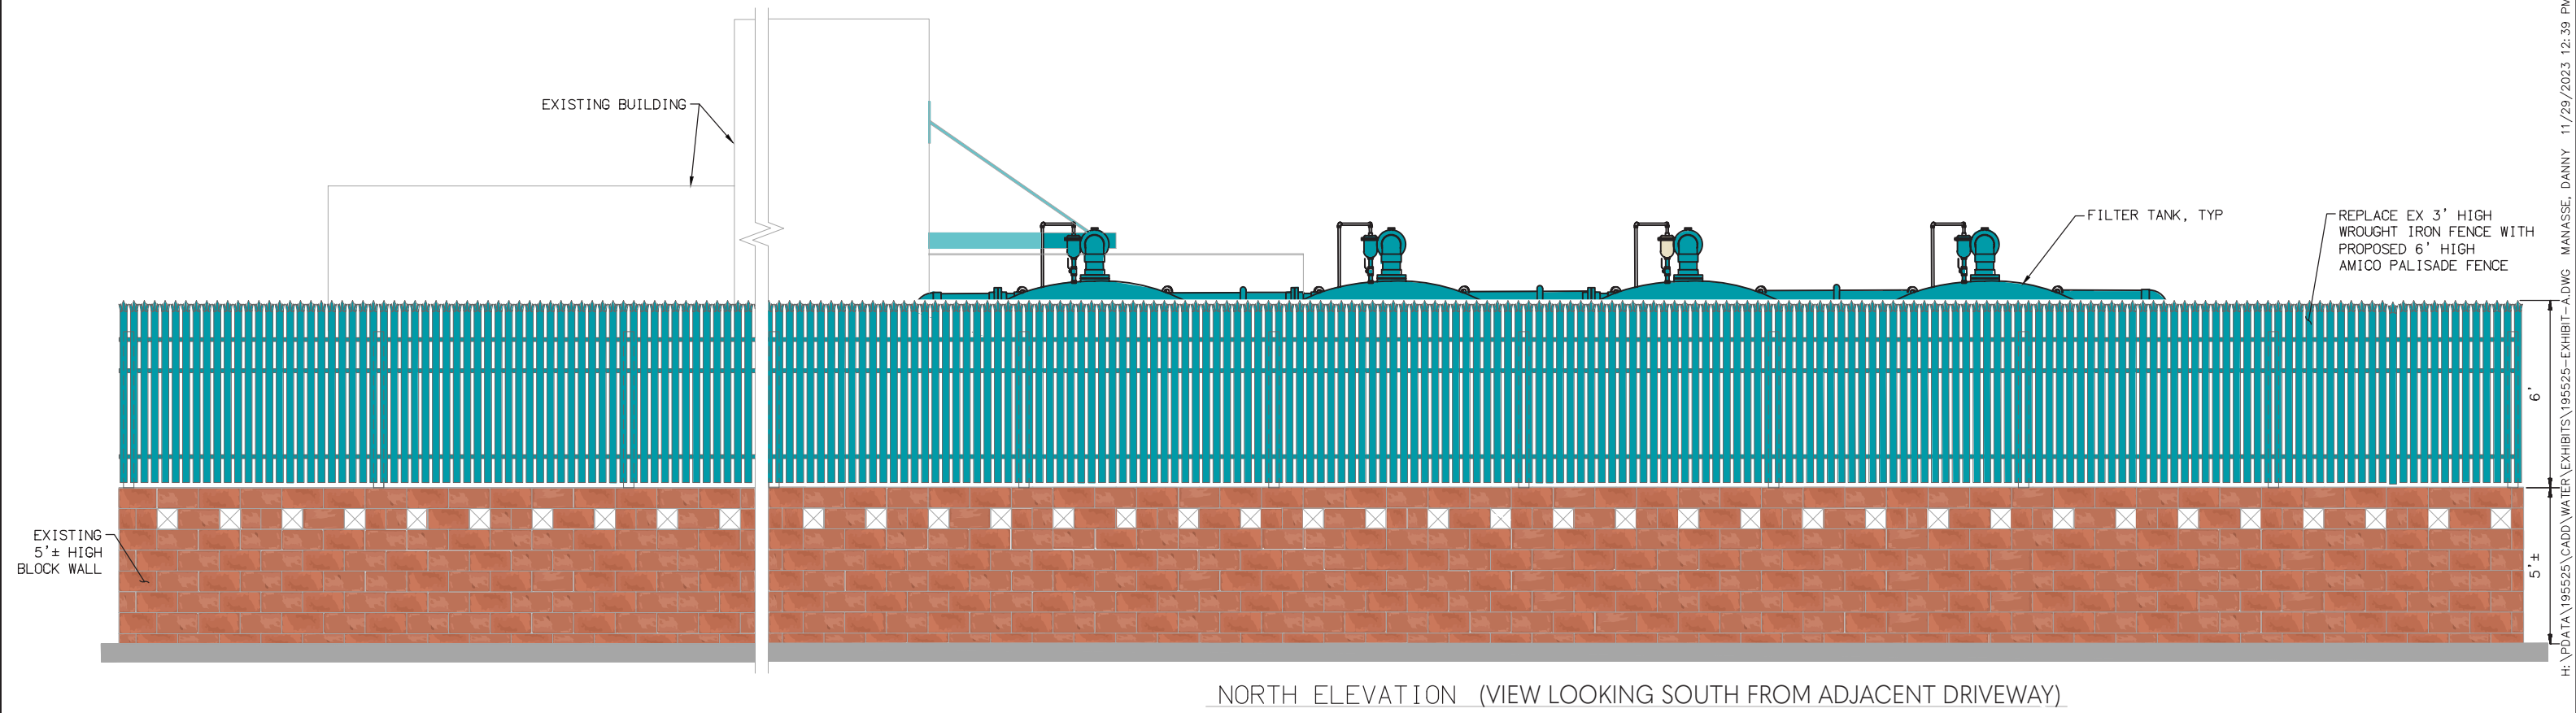

<p><b>Michael Baker</b> INTERNATIONAL</p> <p>5 Hutton Centre Drive, Suite 500 Santa Ana CA 92707 Phone: (949) 472-3505 MBAKERINTL.COM</p>	 <p>CITY OF HUNTINGTON BEACH DEPARTMENT OF PUBLIC WORKS</p>	<p><b>WELL 3A MANGANESE WELLHEAD TREATMENT</b></p> <p>PRELIMINARY DESIGN ANALYSIS FOR GREEN SAND PLUS FILTRATION SYSTEM CONFIGURATION 4 X 8' DIAMETER VESSELS WEST AND EAST ELEVATIONS</p>	<p>EXHIBIT <b>4A</b></p>
---	--	--	------------------------------

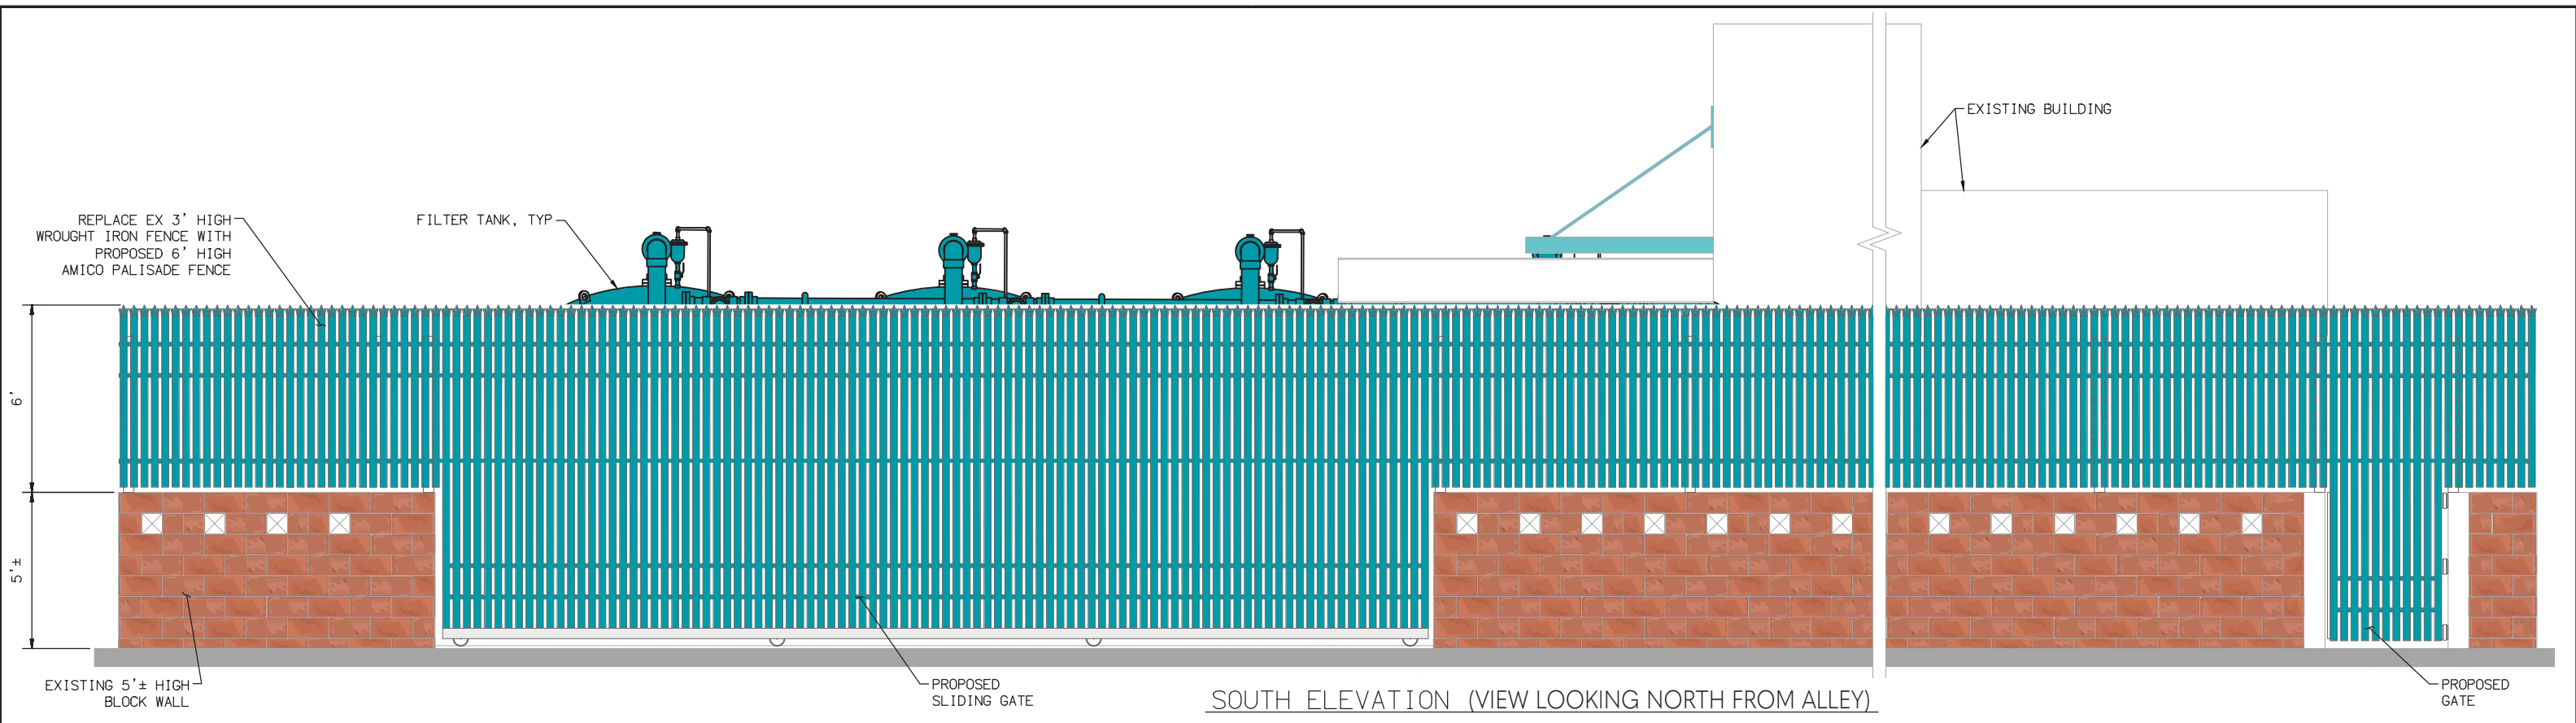

<p>5 Hutton Centre Drive, Suite 500 Santa Ana CA 92707 Phone: (949) 472-3505 MBAKERINTL.COM</p>	<p>CITY OF HUNTINGTON BEACH DEPARTMENT OF PUBLIC WORKS</p>	<p><b>WELL 3A MANGANESE WELLHEAD TREATMENT</b></p>	<p><b>EXHIBIT</b></p>
		<p><b>PRELIMINARY DESIGN ANALYSIS FOR GREEN SAND PLUS FILTRATION SYSTEM CONFIGURATION</b></p> <p><b>4 X 8' DIAMETER VESSELS SOUTH AND NORTH ELEVATIONS</b></p>	<p><b>5A</b></p>

H:\PDATA\195525\CADD\WATER\EXHIBITS\195525-EXHIBIT-ADWG MANASSE, DANNY 11/29/2023 12:39 PM