



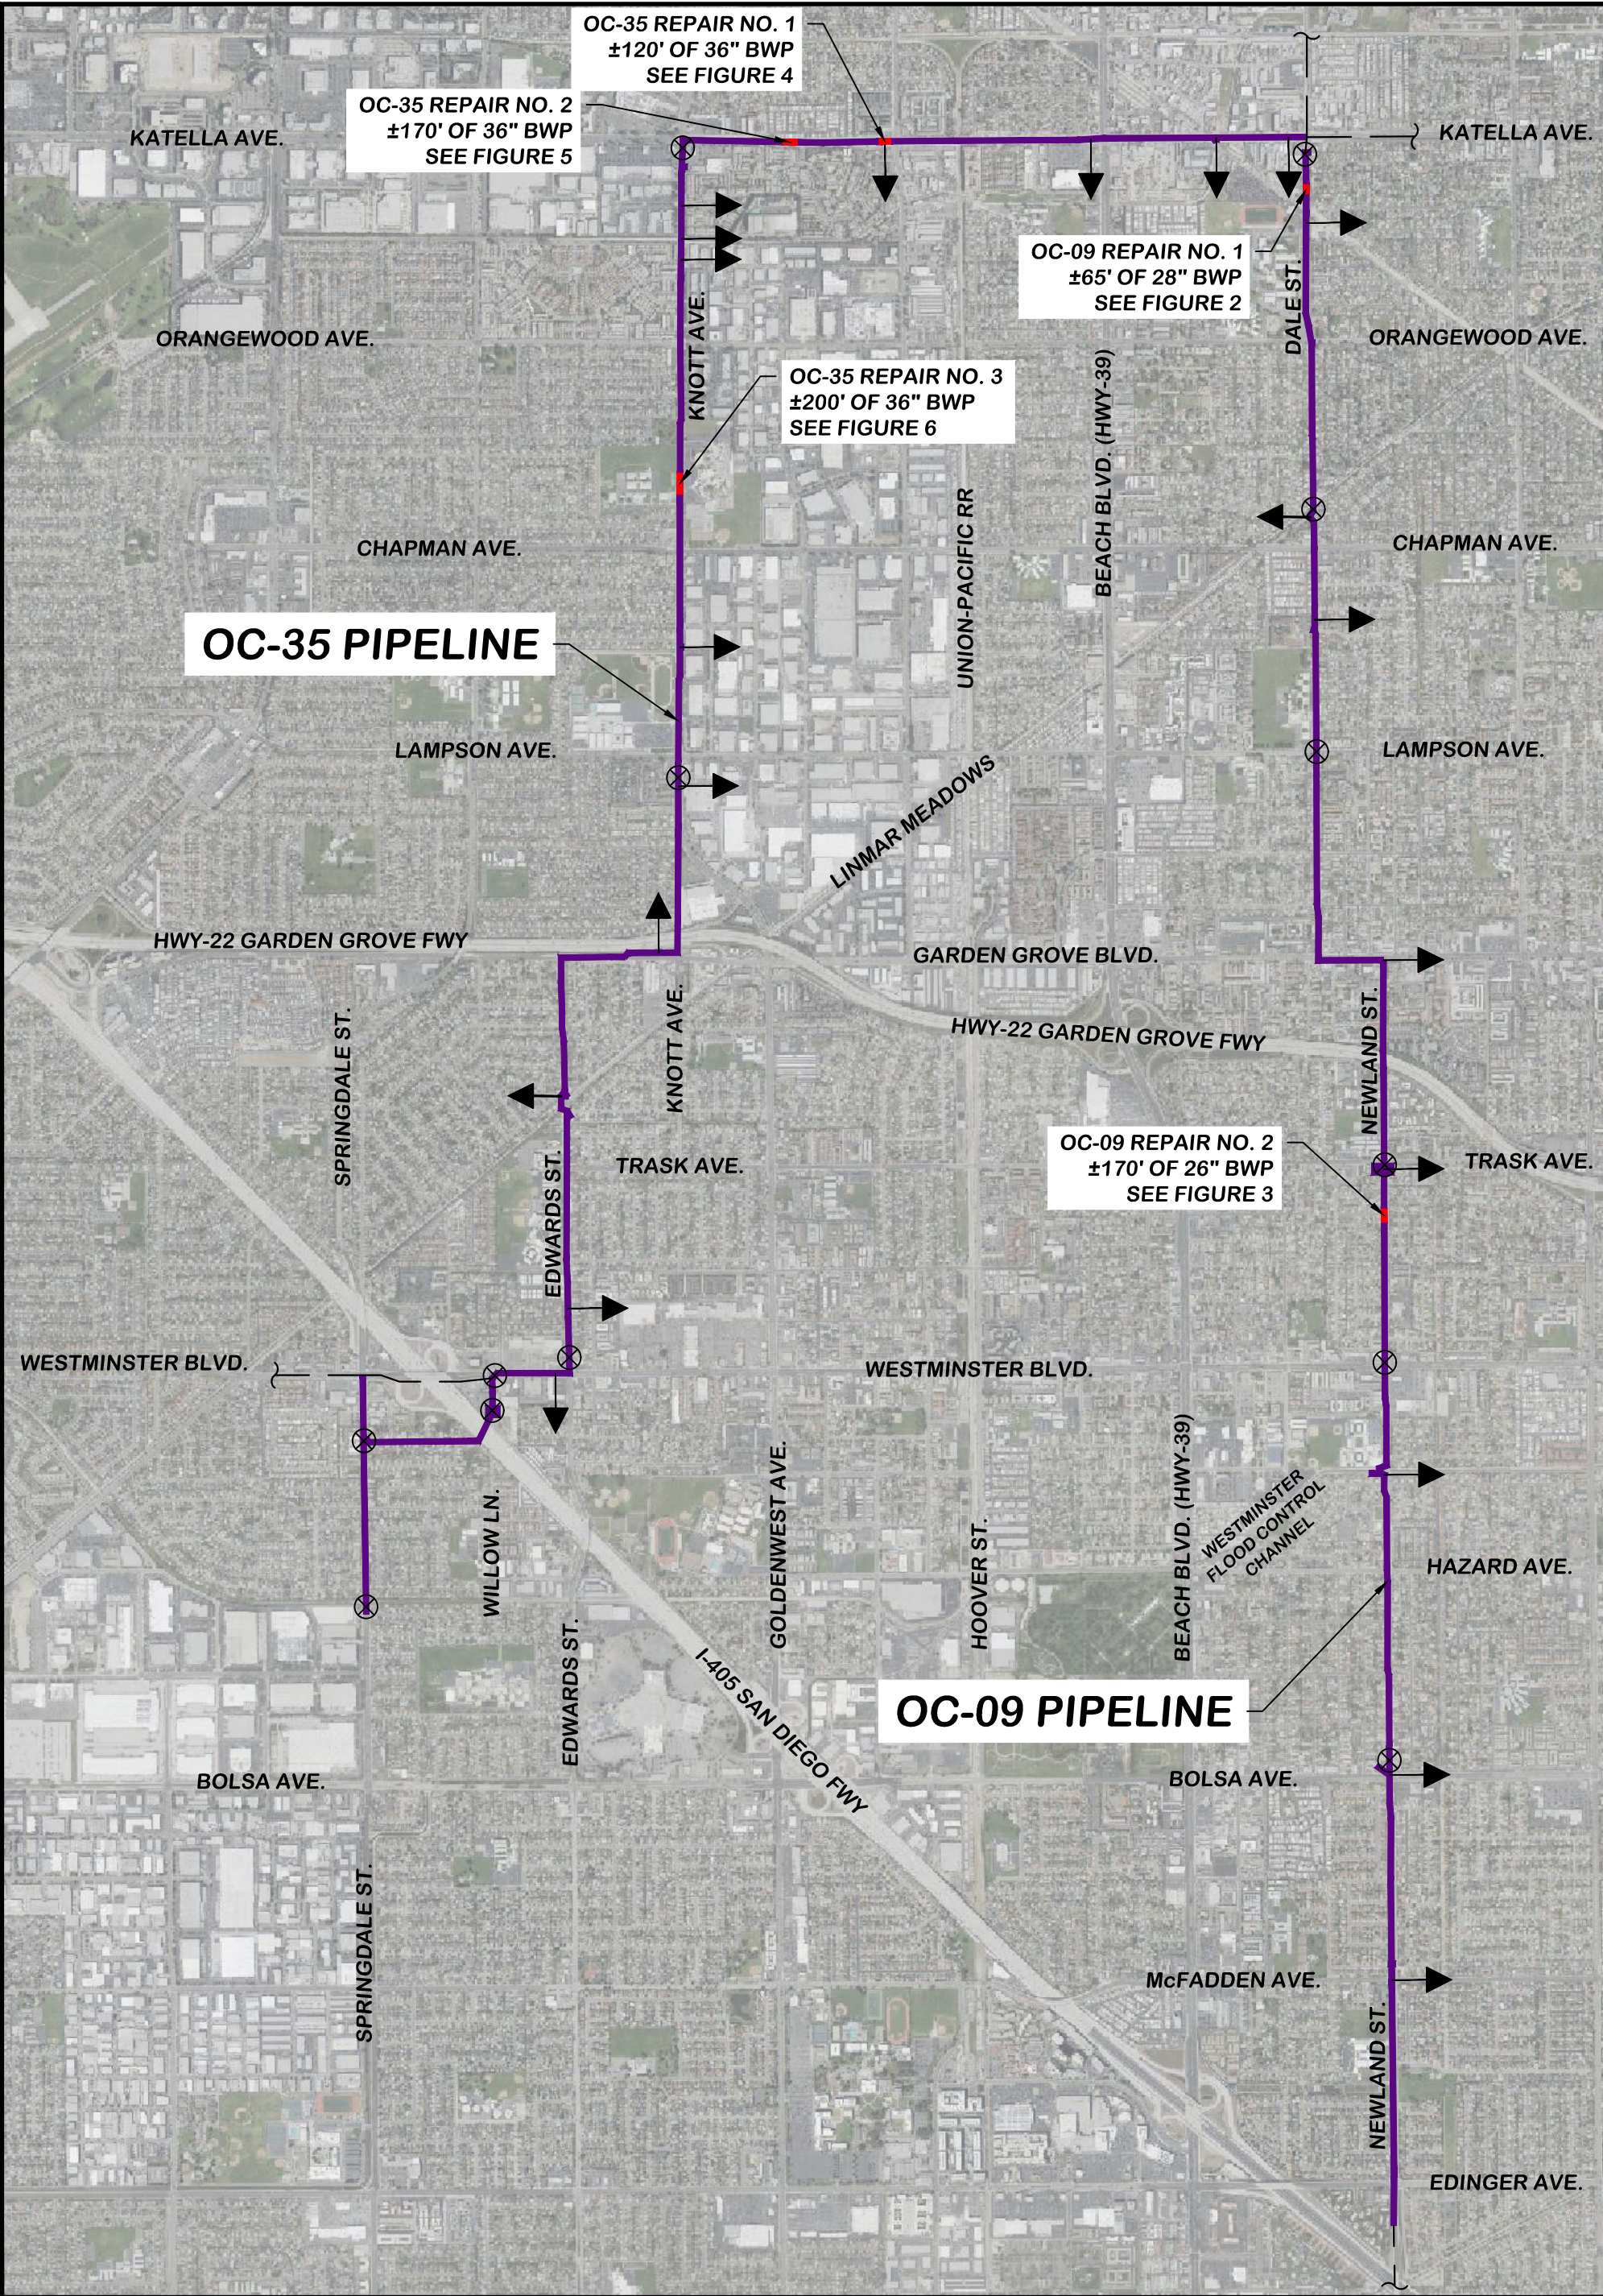

OVERVIEW OF EXISTING OC-09 & OC-35 PIPELINES

FIGURE 1

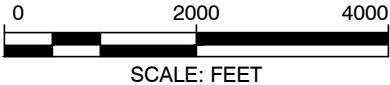

LEGEND

- OC-9, OC-35 PIPE ALIGNMENTS
- REPLACEMENT RECOMMENDED
- AIR VALVE
- GATE VALVES