



SEE MIDDLE LEFT

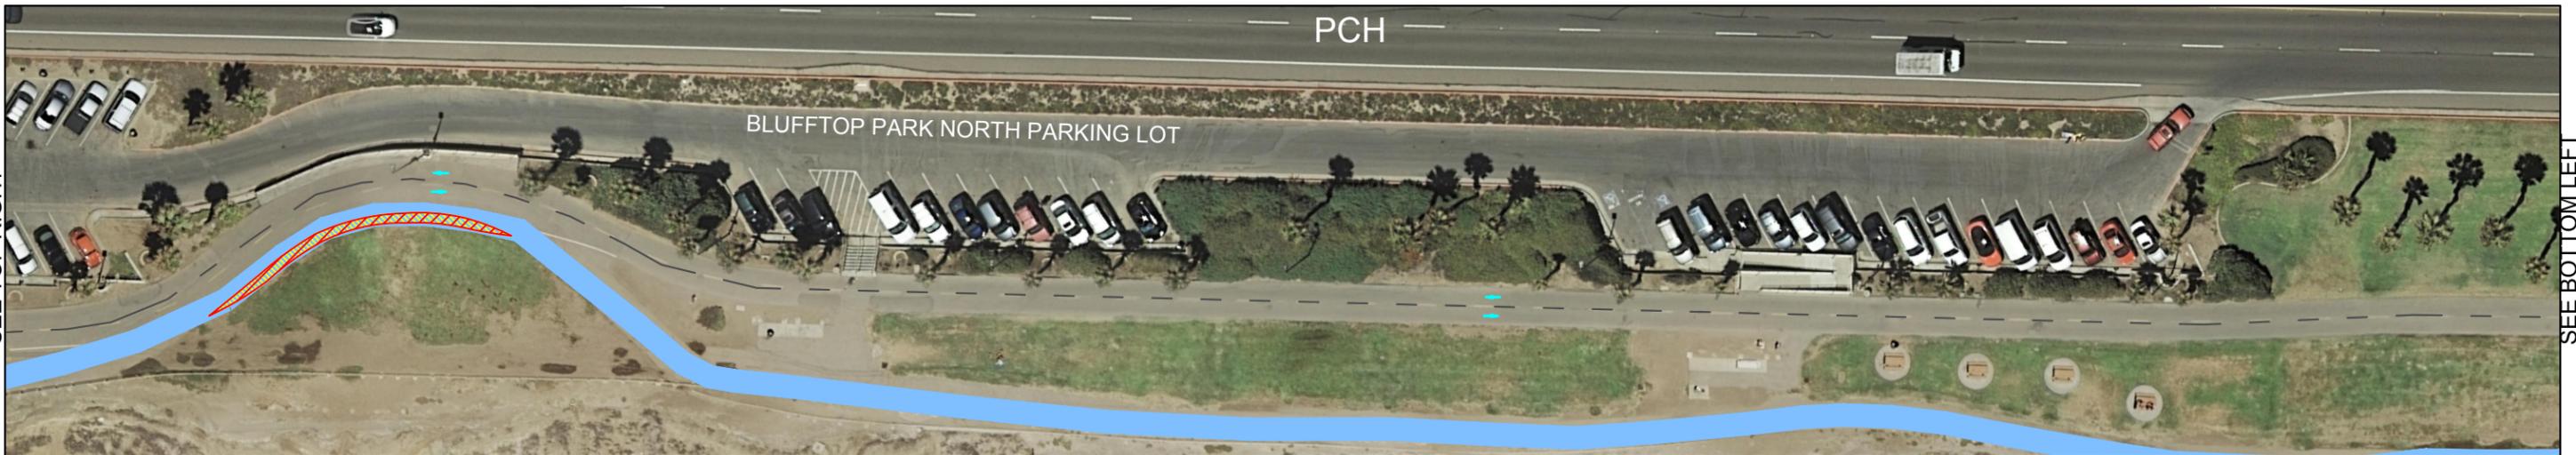

SEE TOP RIGHT

SEE BOTTOM LEFT

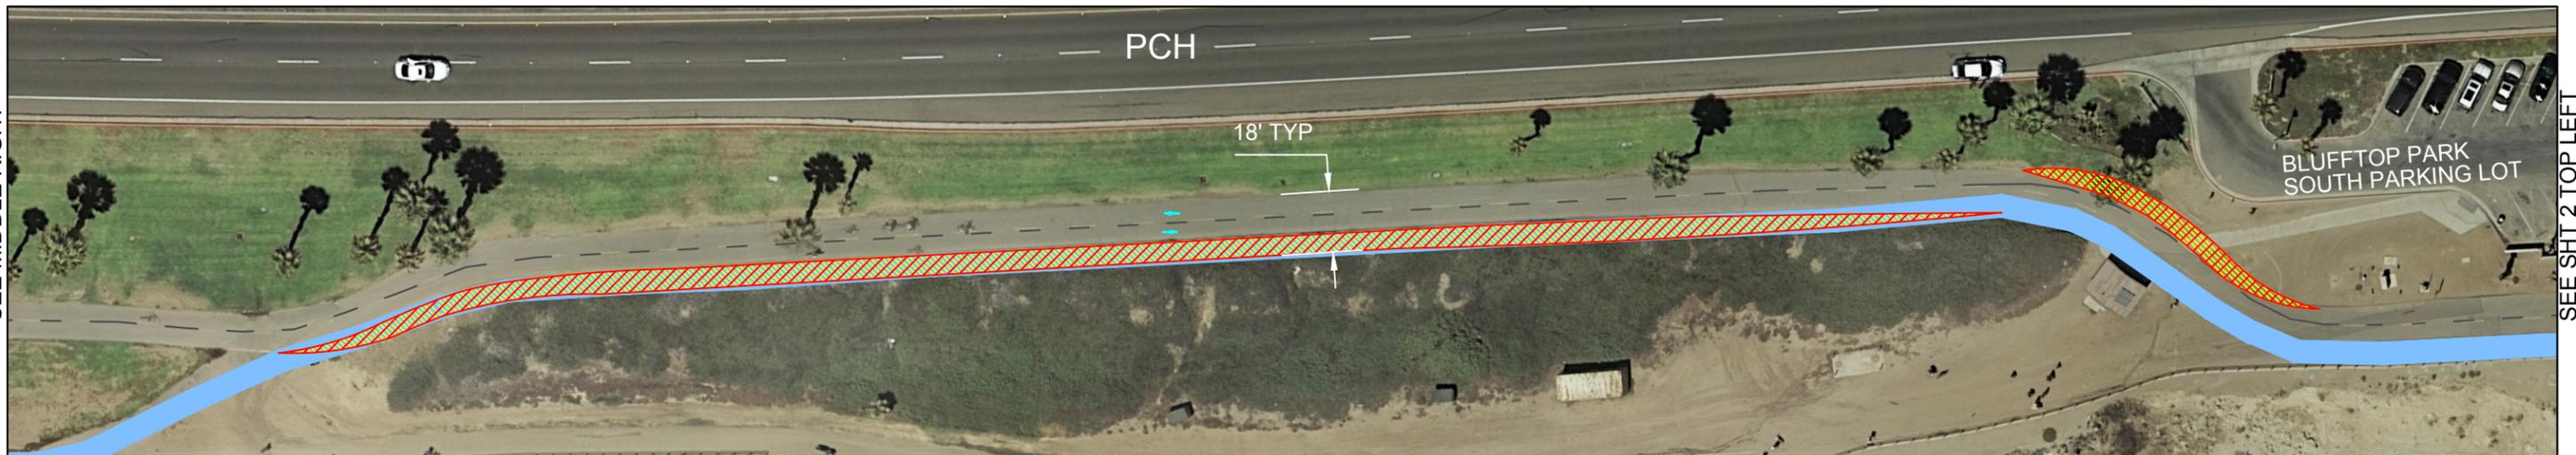

SEE MIDDLE RIGHT

SEE SHT 2 TOP LEFT

-  Ped Path
-  Alt. 1 Area of Path Widening
-  Alt. 2 Area of Path Widening
-  Proposed Sidewalk



NO SCALE

Sheet 1 of 4

Beach Blufftop Path

Blufftop Park South Parking Lot to Blufftop Park North Parking Lot



SEE SHT 1 BOTTOM RIGHT


SEE TOP RIGHT

SEE MIDDLE RIGHT

SEE MIDDLE LEFT

SEE BOTTOM LEFT

SEE SHT 3 TOP LEFT

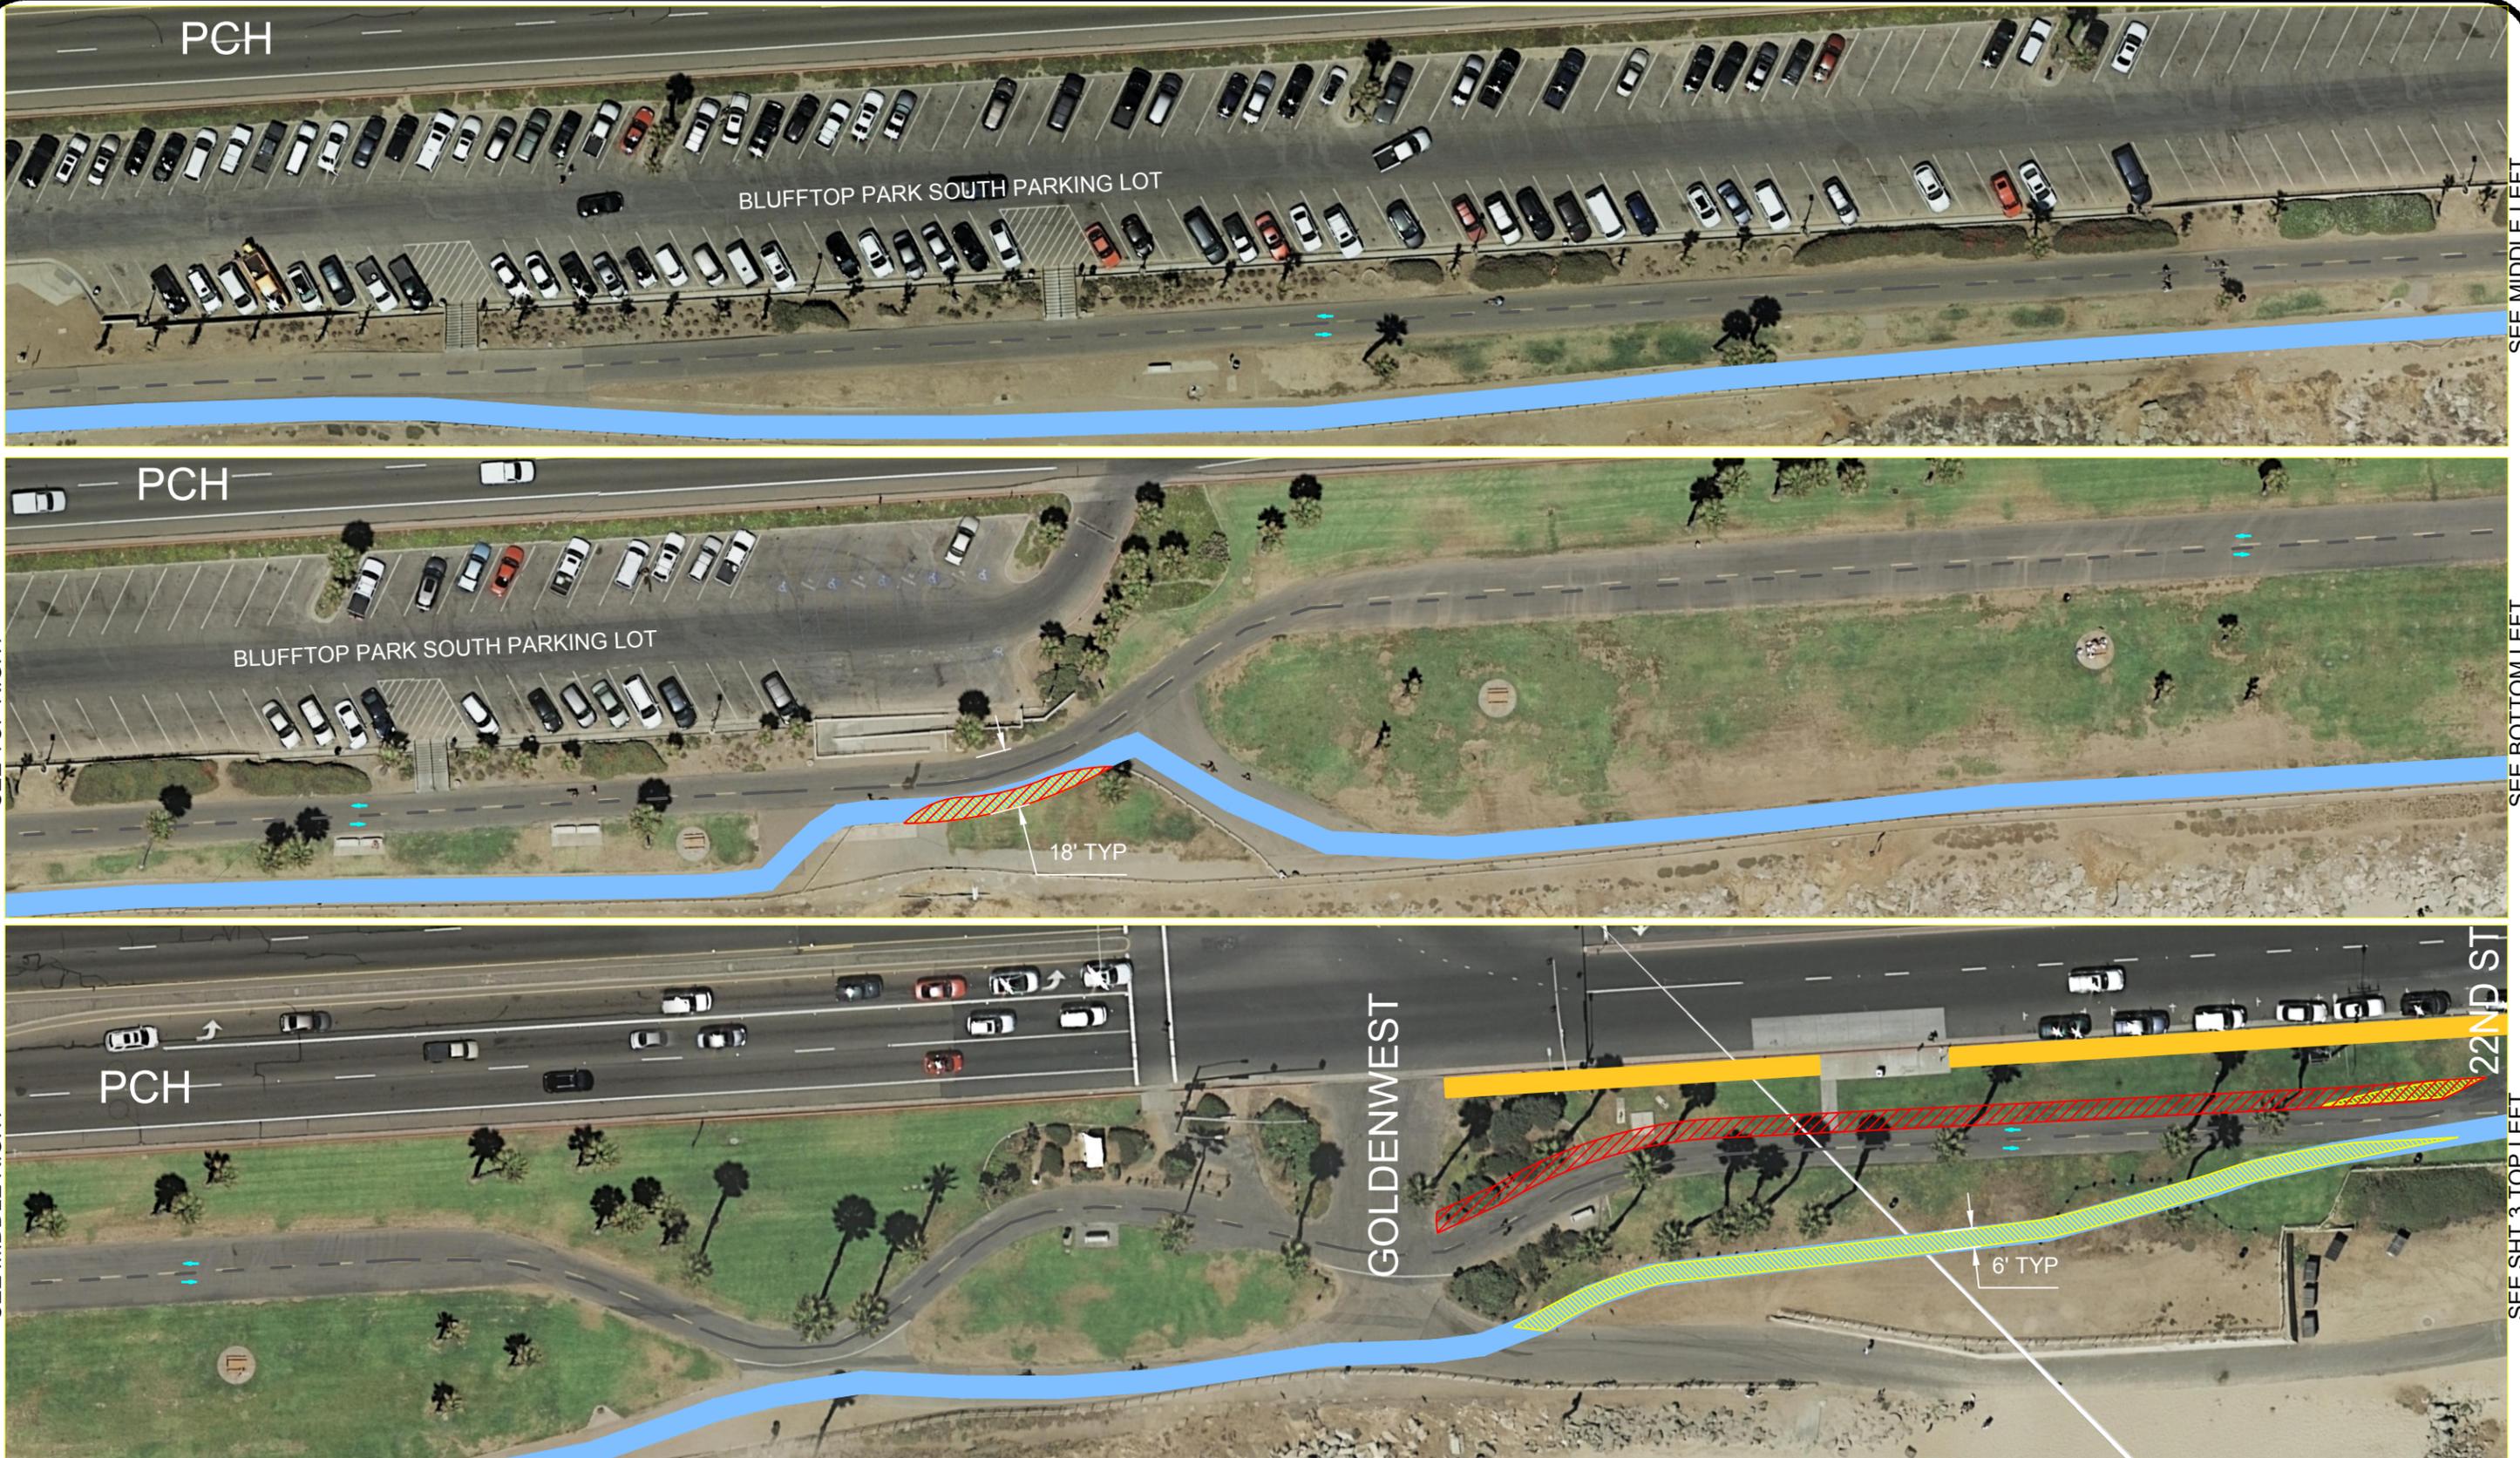

- Ped Path
- Alt. 1 Area of Path Widening
- Alt. 2 Area of Path Widening
- Proposed Sidewalk



NO SCALE

Sheet 2 of 4

Beach Blufftop Path

22nd St to Blufftop Park South Parking Lot





SEE SHT 2 BOTTOM RIGHT

SEE TOP RIGHT

SEE MIDDLE RIGHT

SEE MIDDLE LEFT

SEE BOTTOM LEFT

SEE SHT 4 TOP LEFT

-  Ped Path
-  Alt. 1 Area of Path Widening
-  Alt. 2 Area of Path Widening
-  Proposed Sidewalk



NO SCALE


Sheet 3 of 4

Beach Blufftop Path

718' South of 17th St to 22nd St




SEE SHT 3 BOTTOM RIGHT

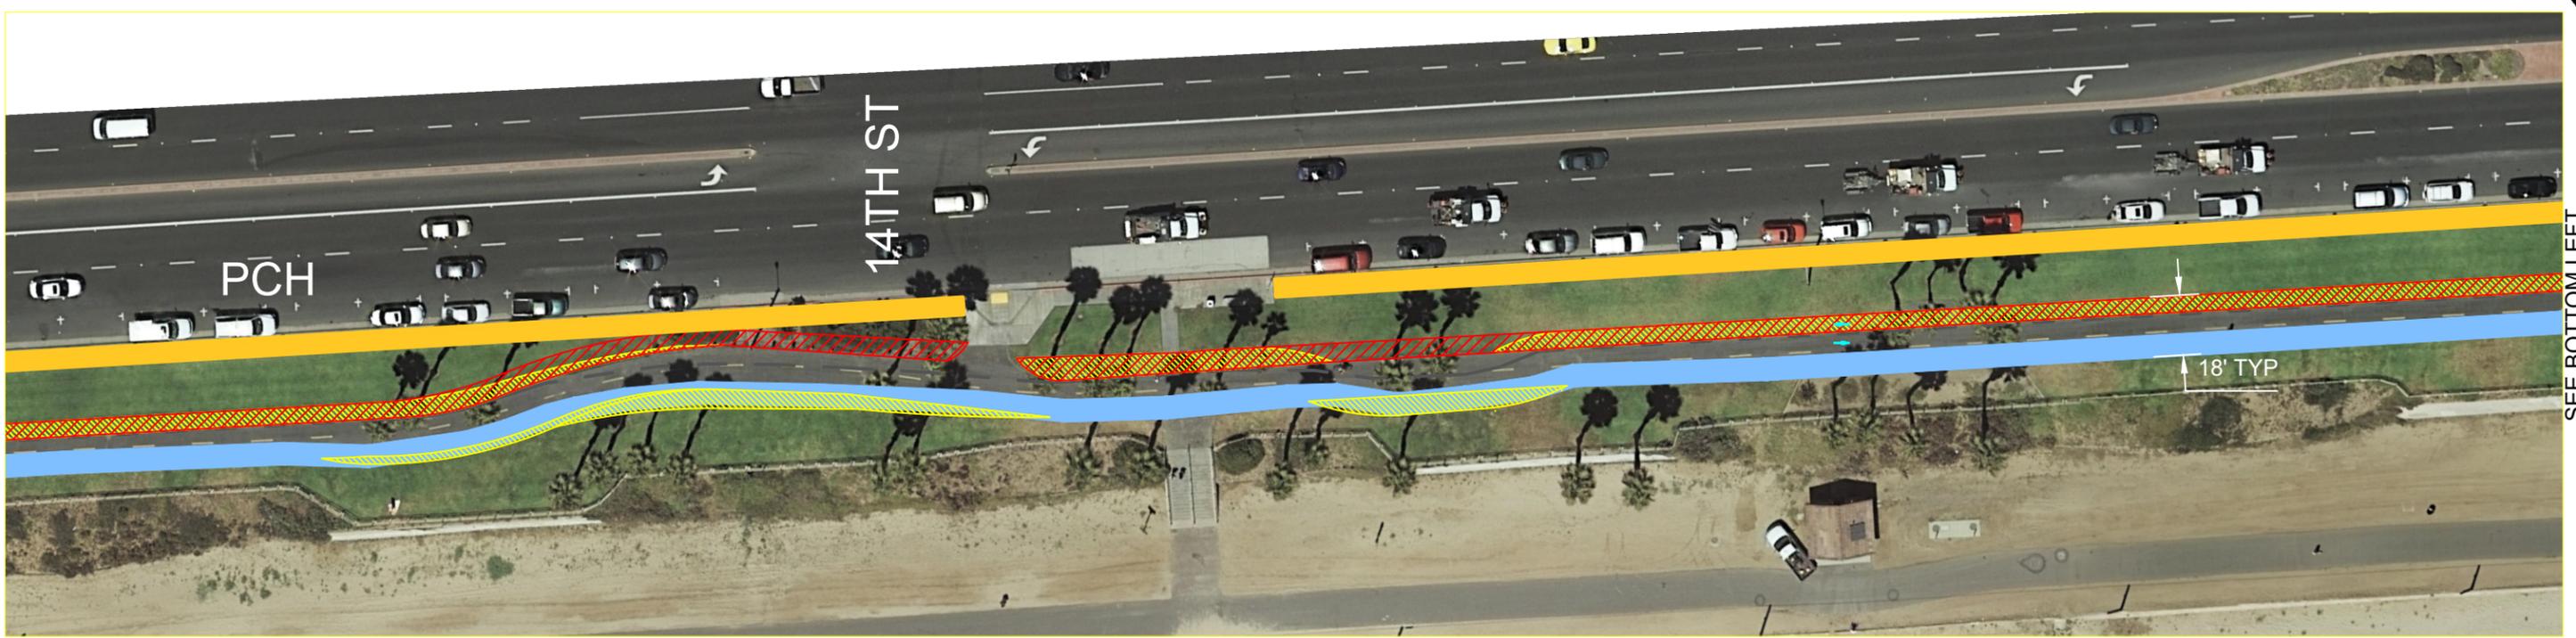

SEE BOTTOM LEFT

SEE TOP RIGHT

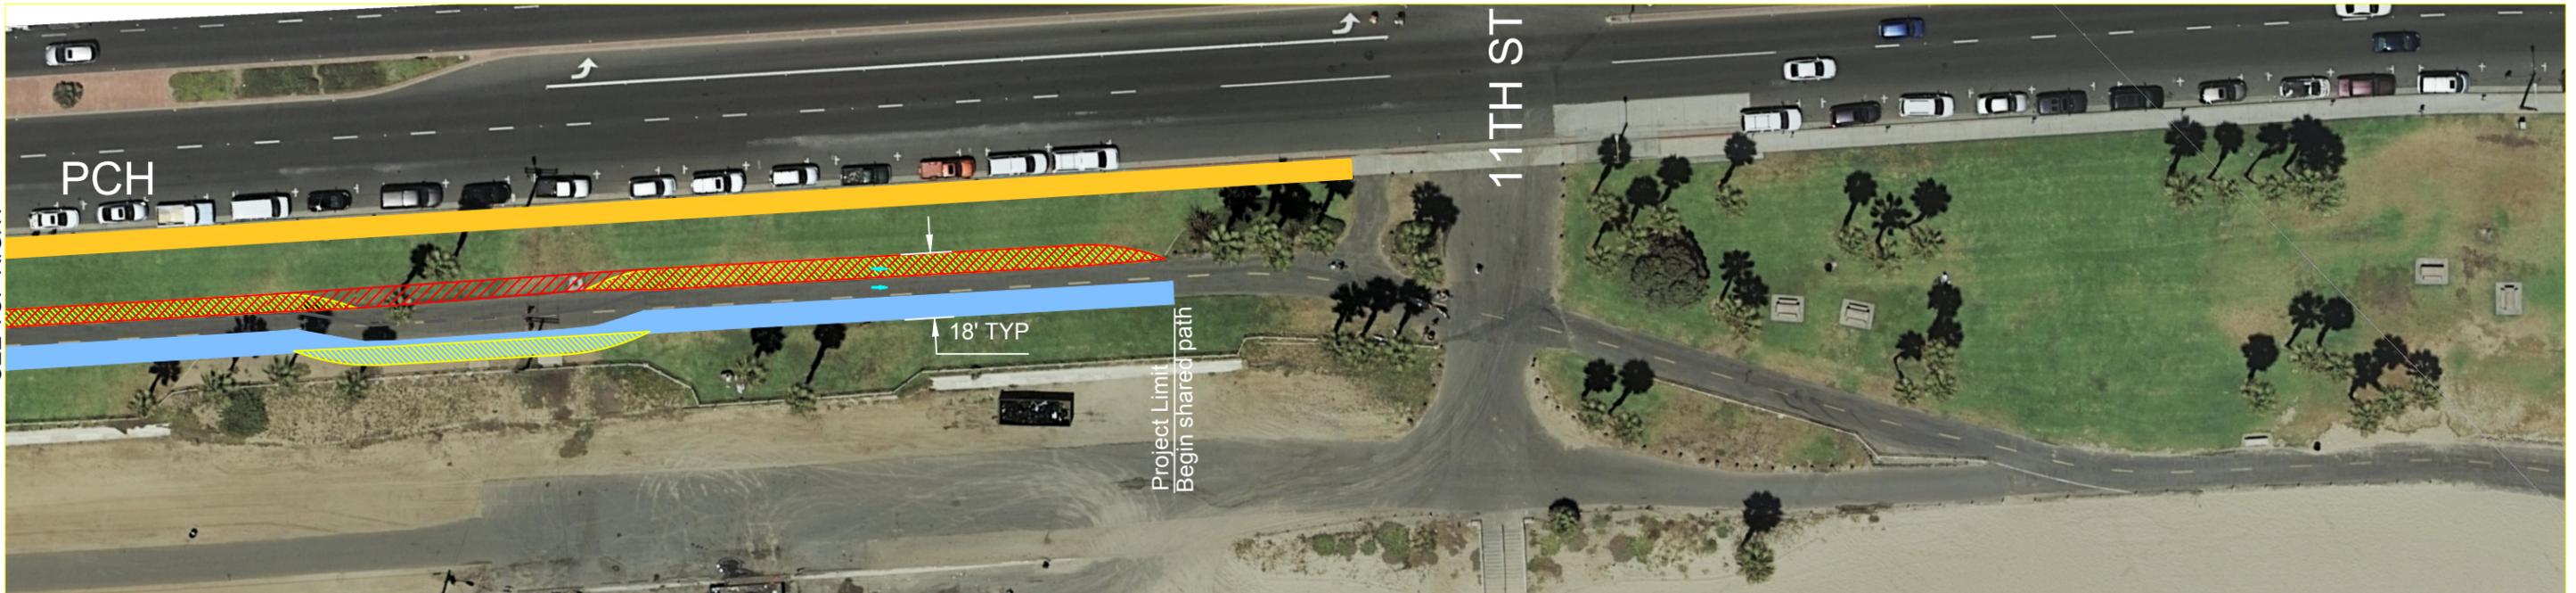

-  Ped Path
-  Alt. 1 Area of Path Widening
-  Alt. 2 Area of Path Widening
-  Proposed Sidewalk

NO SCALE



Beach Blufftop Path

11th St to 268' North of 14th St






11TH STREET INTERSECTION PLAN

TREE LEGEND

	BOTANICAL NAME COMMON NAME	SIZE
	T-1 CHAMAEROPS HUMILIS VAR ARGENTEA BLUE WINDMILL PALM	36" BOX
	T-2 MELALEUCA NESOPHILA PINK MELALEUCA	36" BOX
	T-3 MEXICAN FAN PALM WASHINGTONIA ROBUSTA	18' BTH
	T-4 EXISTING PALMS TO REMAIN PROTECTED IN PLACE	N/A



GOLDENWEST STREET INTERSECTION PLAN

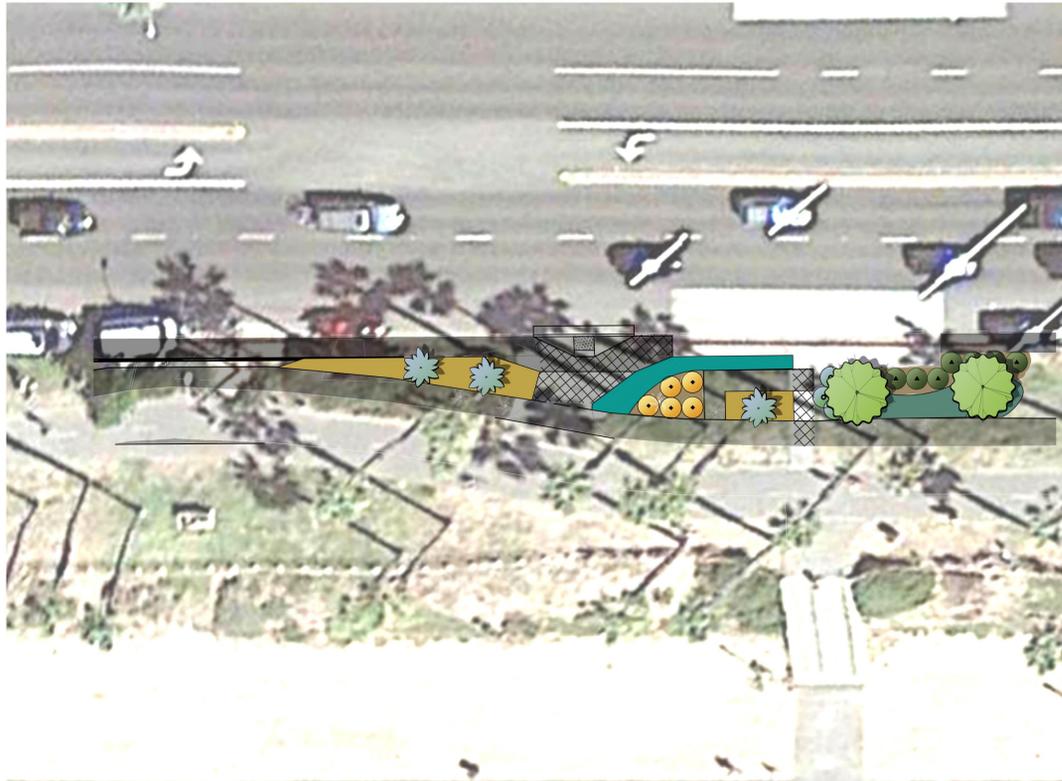

14TH STREET INTERSECTION PLAN

SHRUB/ GROUNDCOVER LEGEND

	BOTANICAL NAME COMMON NAME	SIZE	REMARKS
	AGAVE ATTENUATA 'BOUTIN BLUE'; BLUE FOXTAIL AGAVE	5 GAL.	60" O.C.
	ALOE ARBORESCENS TORCH ALOE	5 GAL.	60" O.C.
	ALOE VERA MEDICINE ALOE	1 GAL.	36" O.C.
	CHONDROPETALUM TECTORUM SMALL CAPE RUSH	5 GAL.	60" O.C.
	LEYMUS CONDENSATUS GIANT WILD RYE	1 GAL.	36" O.C.
	SENEGIO MANDRALISCAE BLUE CHALK STICKS	1 GAL.	36" O.C.
	WESTRINGIA FRUTICOSA 'SMOKEY' COAST ROSEMARY	5 GAL.	60" O.C.

LANDSCAPE NOTES:
ALL LANDSCAPE AREAS TO RECEIVE 3" LAYER OF
SHREDED HARDWOODS MULCH



17TH STREET INTERSECTION PLAN



Blue Windmill Palm
Chamaerops humilis var. *argentea*



Pink Melaleuca
Melaleuca nesophila



Mexican Fan Palm
Washingtonia robusta

TREES



Blue Foxtail Agave
Agave attenuata 'Boutin Blue'



Torch Aloe
Aloe arborescens



Small Cape Rush
Chondropetalum tectorum



Coast Rosemary
Westringia fruticosa 'Smokey'

SHRUBS



Blue Chalk Sticks
Senecio mandraliscae
08/26/2021



Medicinal Aloe
Aloe vera



Giant Wild Rye
Leymus condensatus

GROUNDCOVERS