


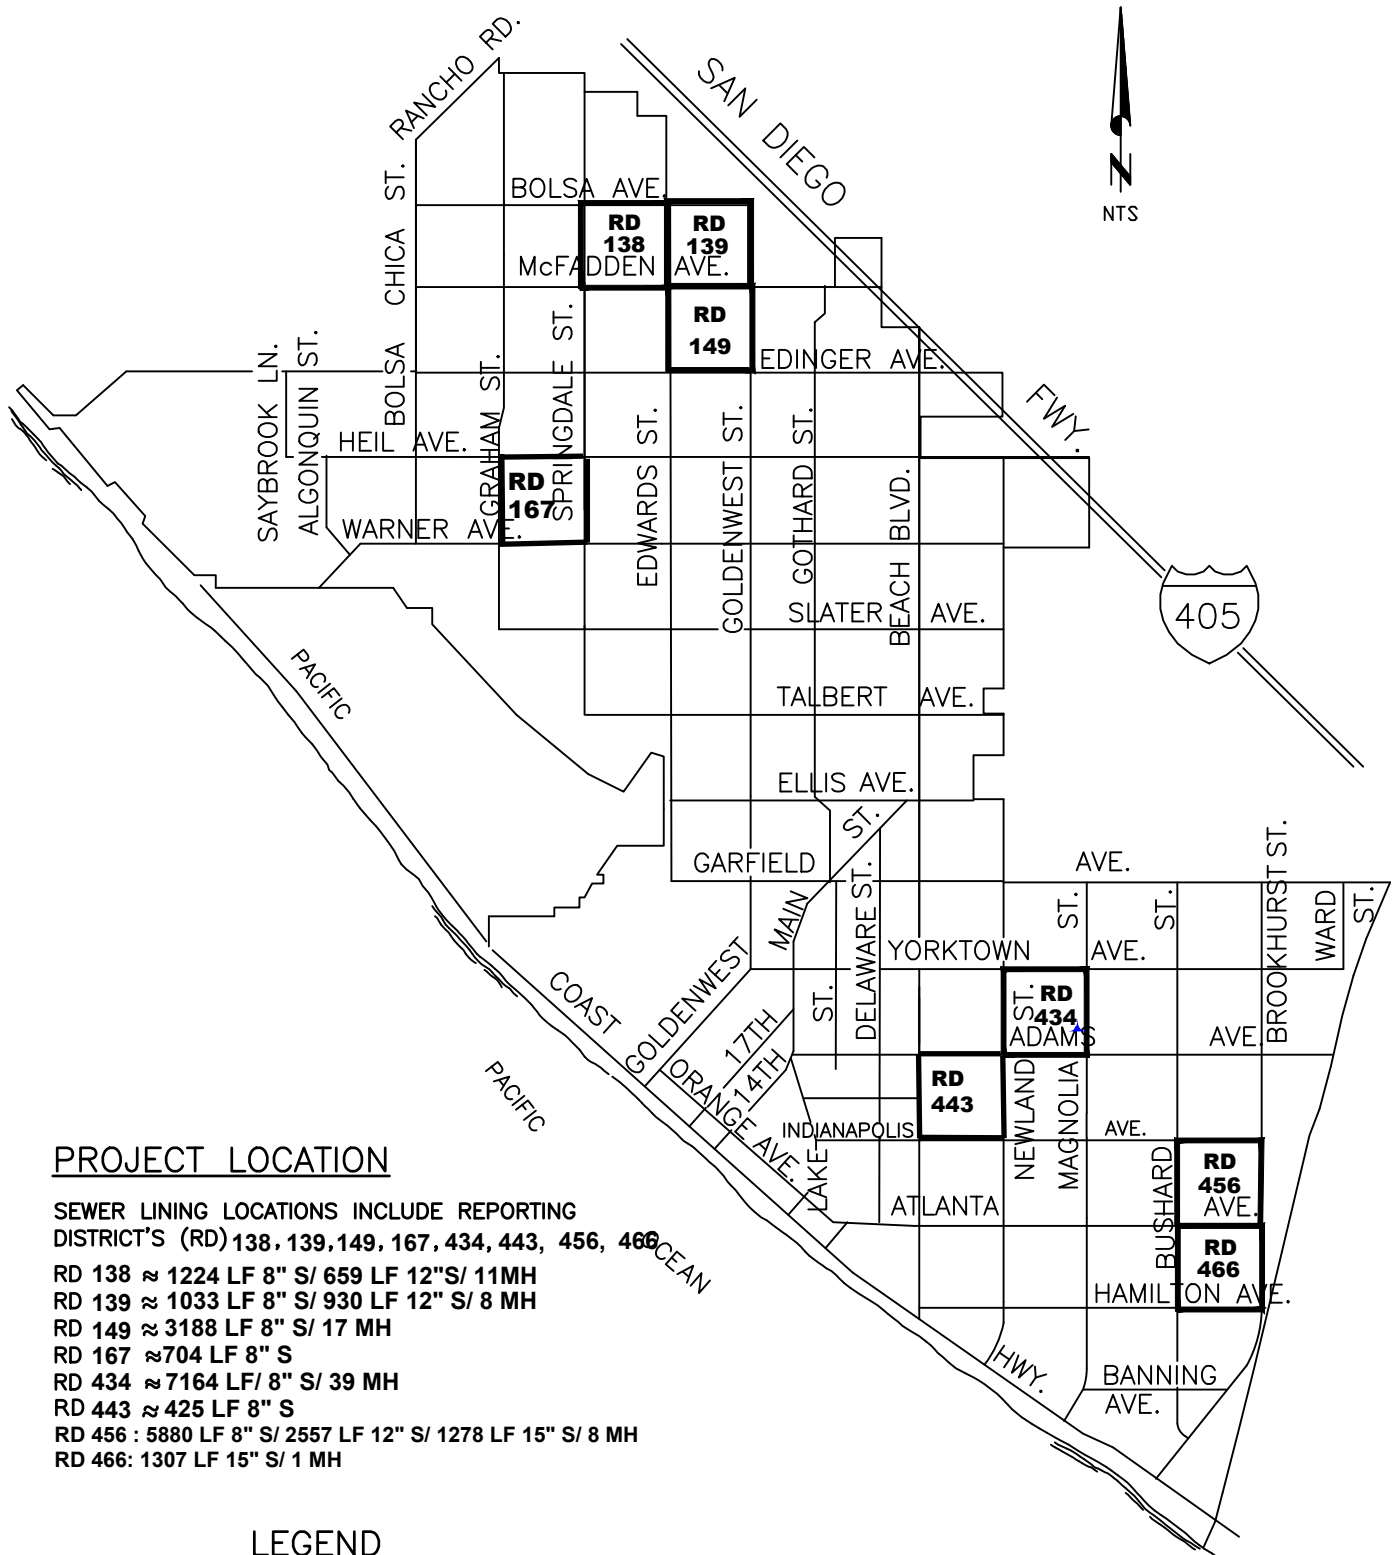

PROJECT LOCATION

SEWER LINING LOCATIONS INCLUDE REPORTING
DISTRICT'S (RD) 138, 139, 149, 167, 434, 443, 456, 466

RD 138 ≈ 1224 LF 8" S/ 659 LF 12" S/ 11MH
RD 139 ≈ 1033 LF 8" S/ 930 LF 12" S/ 8 MH
RD 149 ≈ 3188 LF 8" S/ 17 MH
RD 167 ≈ 704 LF 8" S
RD 434 ≈ 7164 LF/ 8" S/ 39 MH
RD 443 ≈ 425 LF 8" S
RD 456 : 5880 LF 8" S/ 2557 LF 12" S/ 1278 LF 15" S/ 8 MH
RD 466: 1307 LF 15" S/ 1 MH

LEGEND

— RD BOUNDARY

FY 2022/23 SEWER LINING PROJECT
CC-1728 PROJECT LOCATION MAP
CITY OF HUNTINGTON BEACH
DEPARTMENT OF PUBLIC WORKS



1 OF 1