


ZACKS TOO

DRB PHOTO EXHIBITS

NOTES:

1. REQUEST FOR (N) SIGNAGE ON EXISTING PARAPET PER PHOTO EXHIBITS AND PLANS. THE PROPOSED SIGN IS SUPERIMPOSED ONTO THIS PHOTOGRAPH.
2. PROPOSED PERIMETER FENCE FOR DINING AREA. MATERIALS TO BE BLACK TUBE STEEL FENCING AND WOOD COUNTER W/ MEDIUM GREY STAIN.
3. ONLY BLUE UMBRELLAS ARE PROPOSED FOR THE DINING AREA.

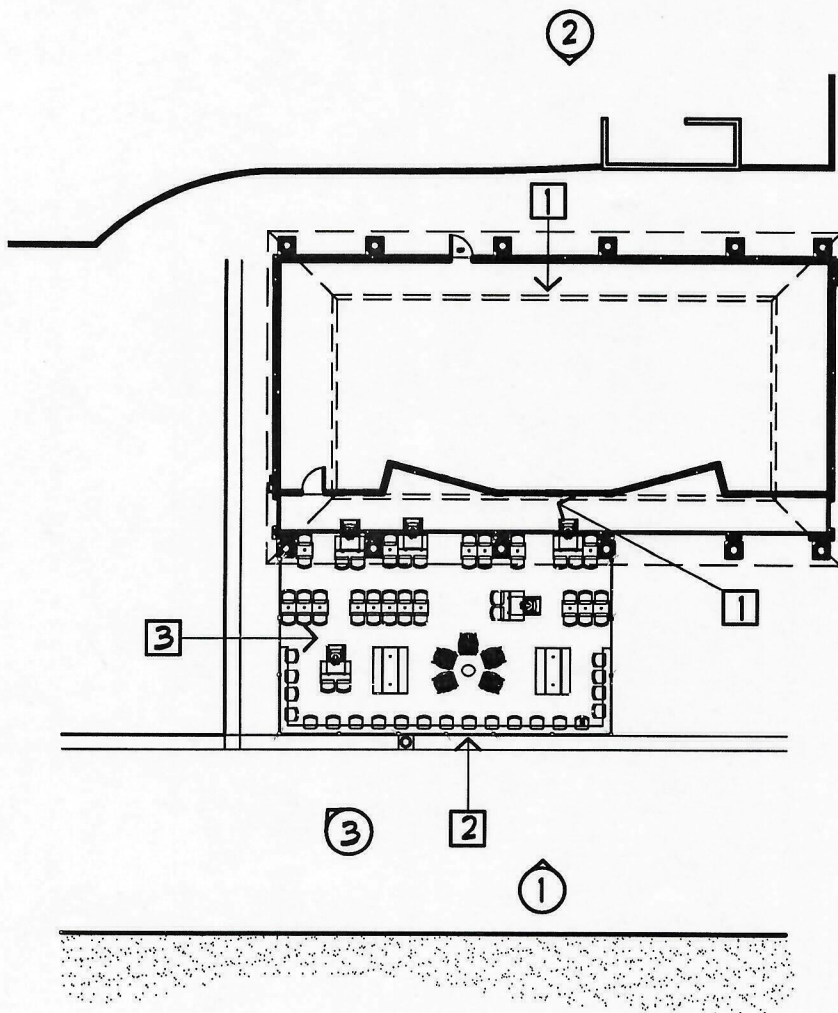

SITE PLAN


NTS




26 APRIL 2024



= PHOTO NUMBER AND VIEW DIRECTION

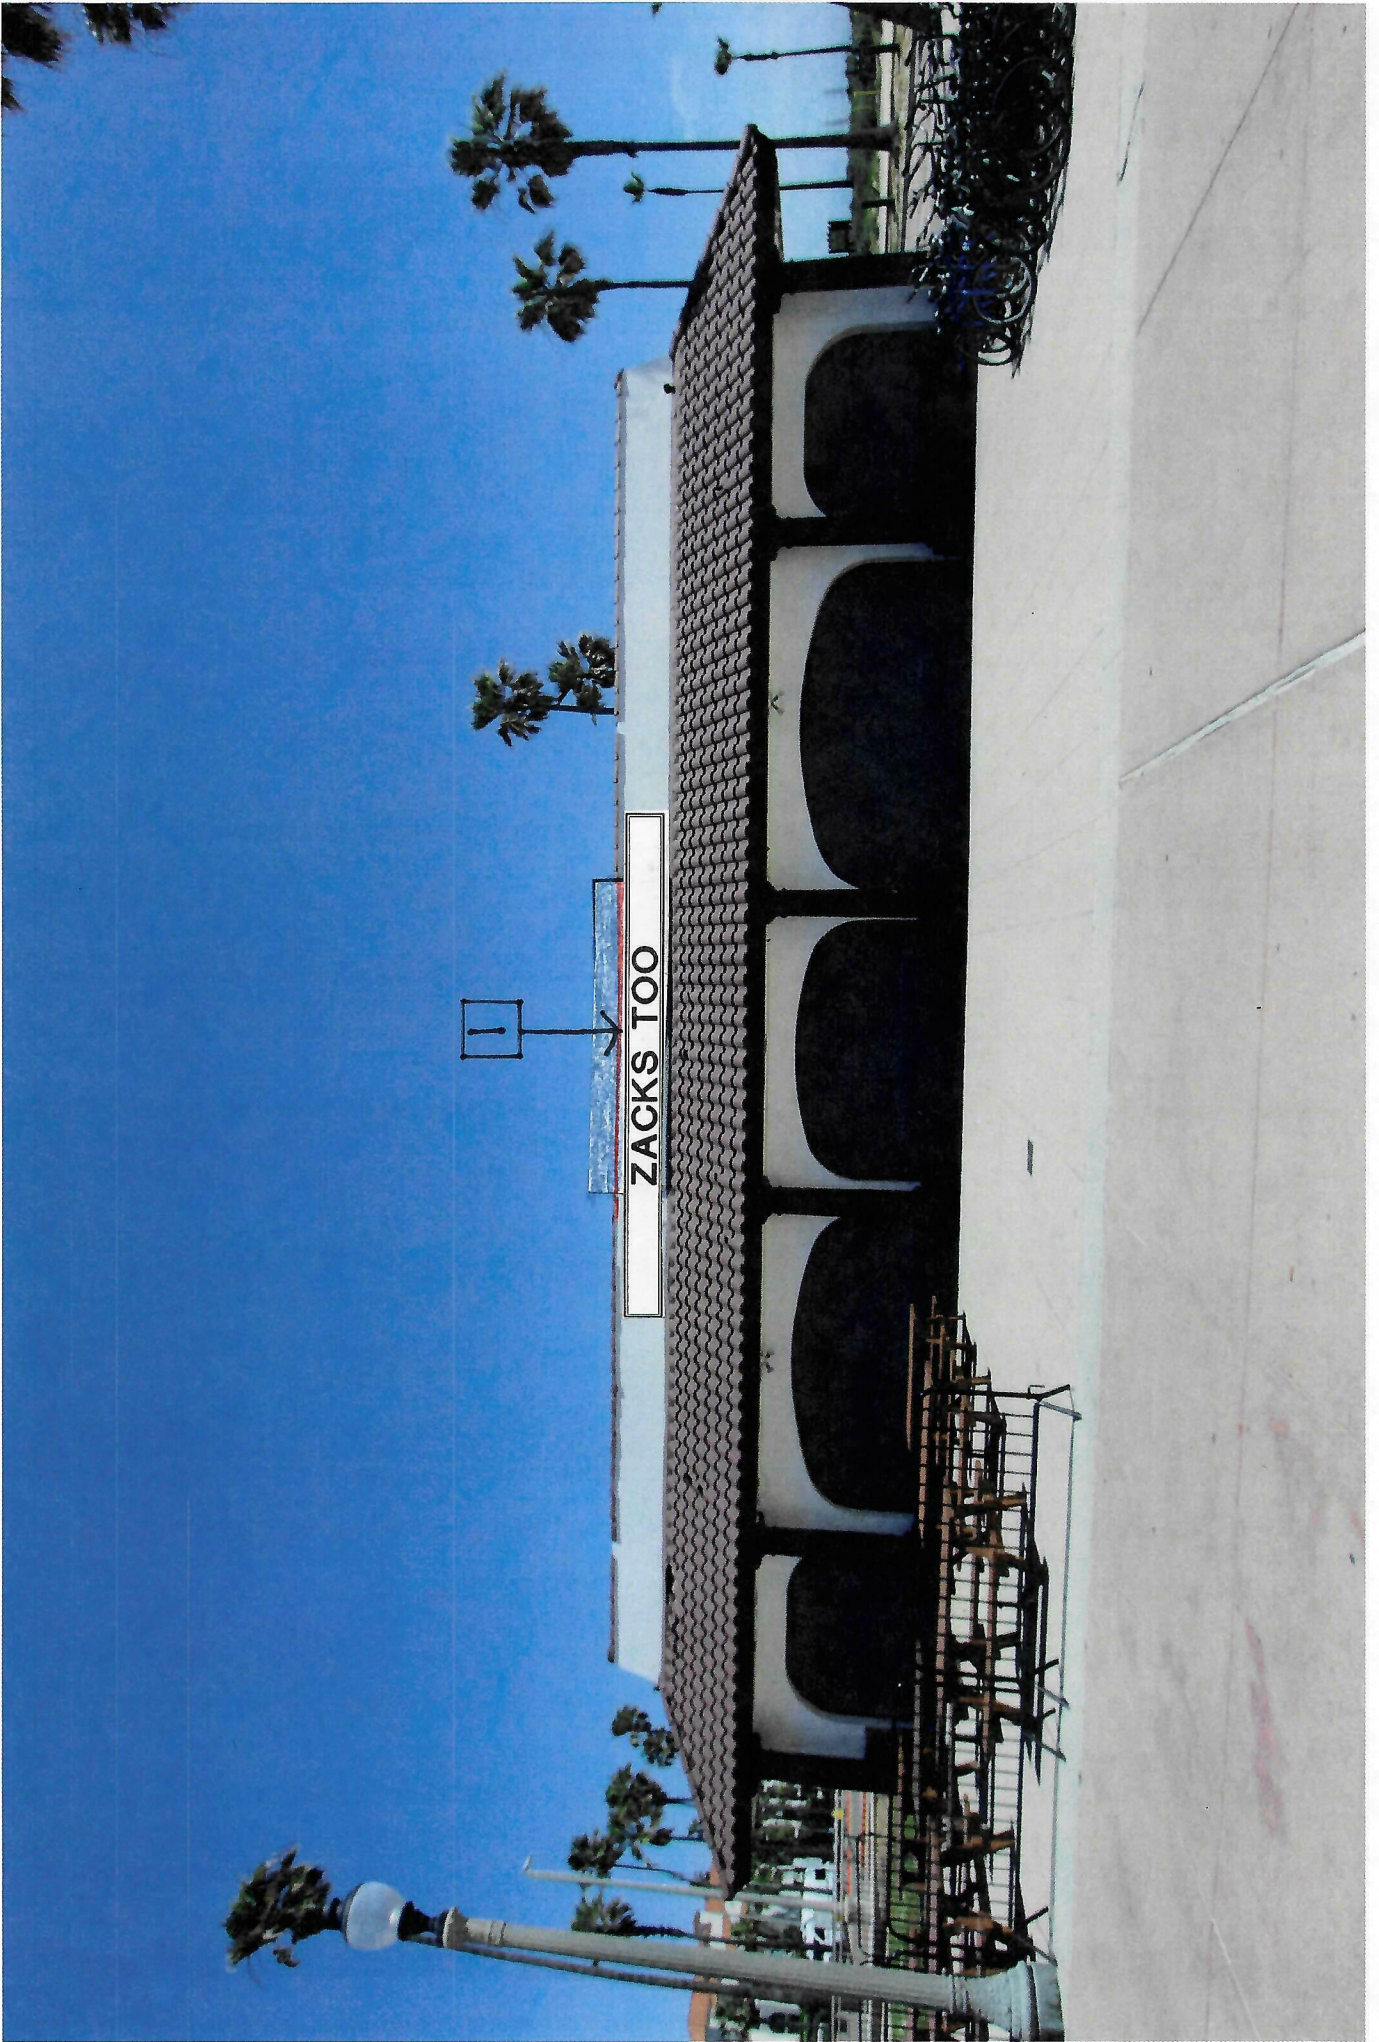


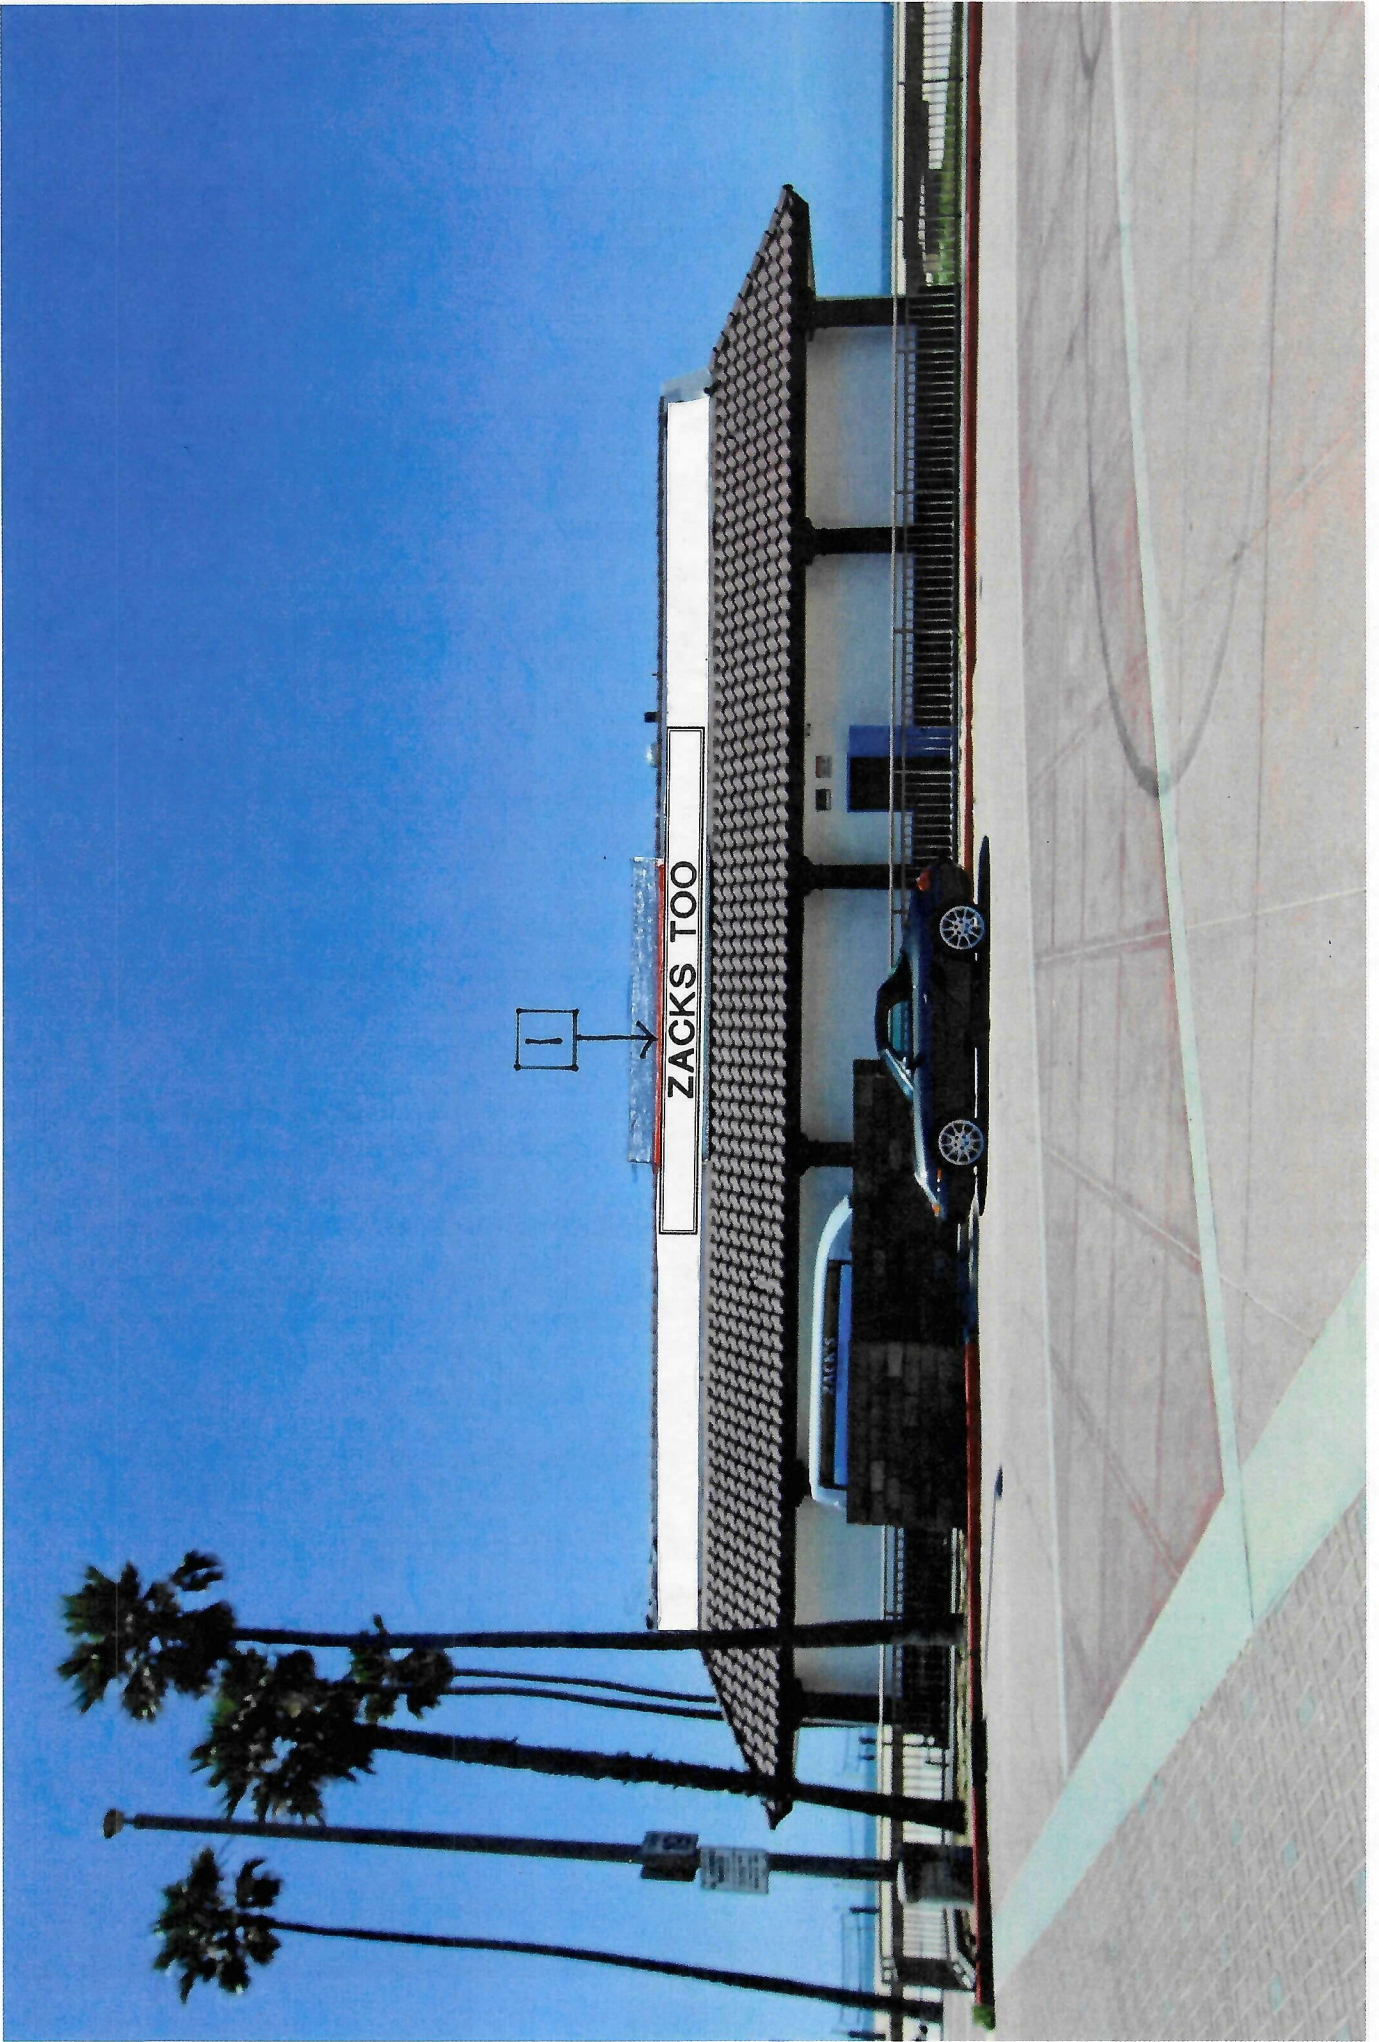

2/5

2



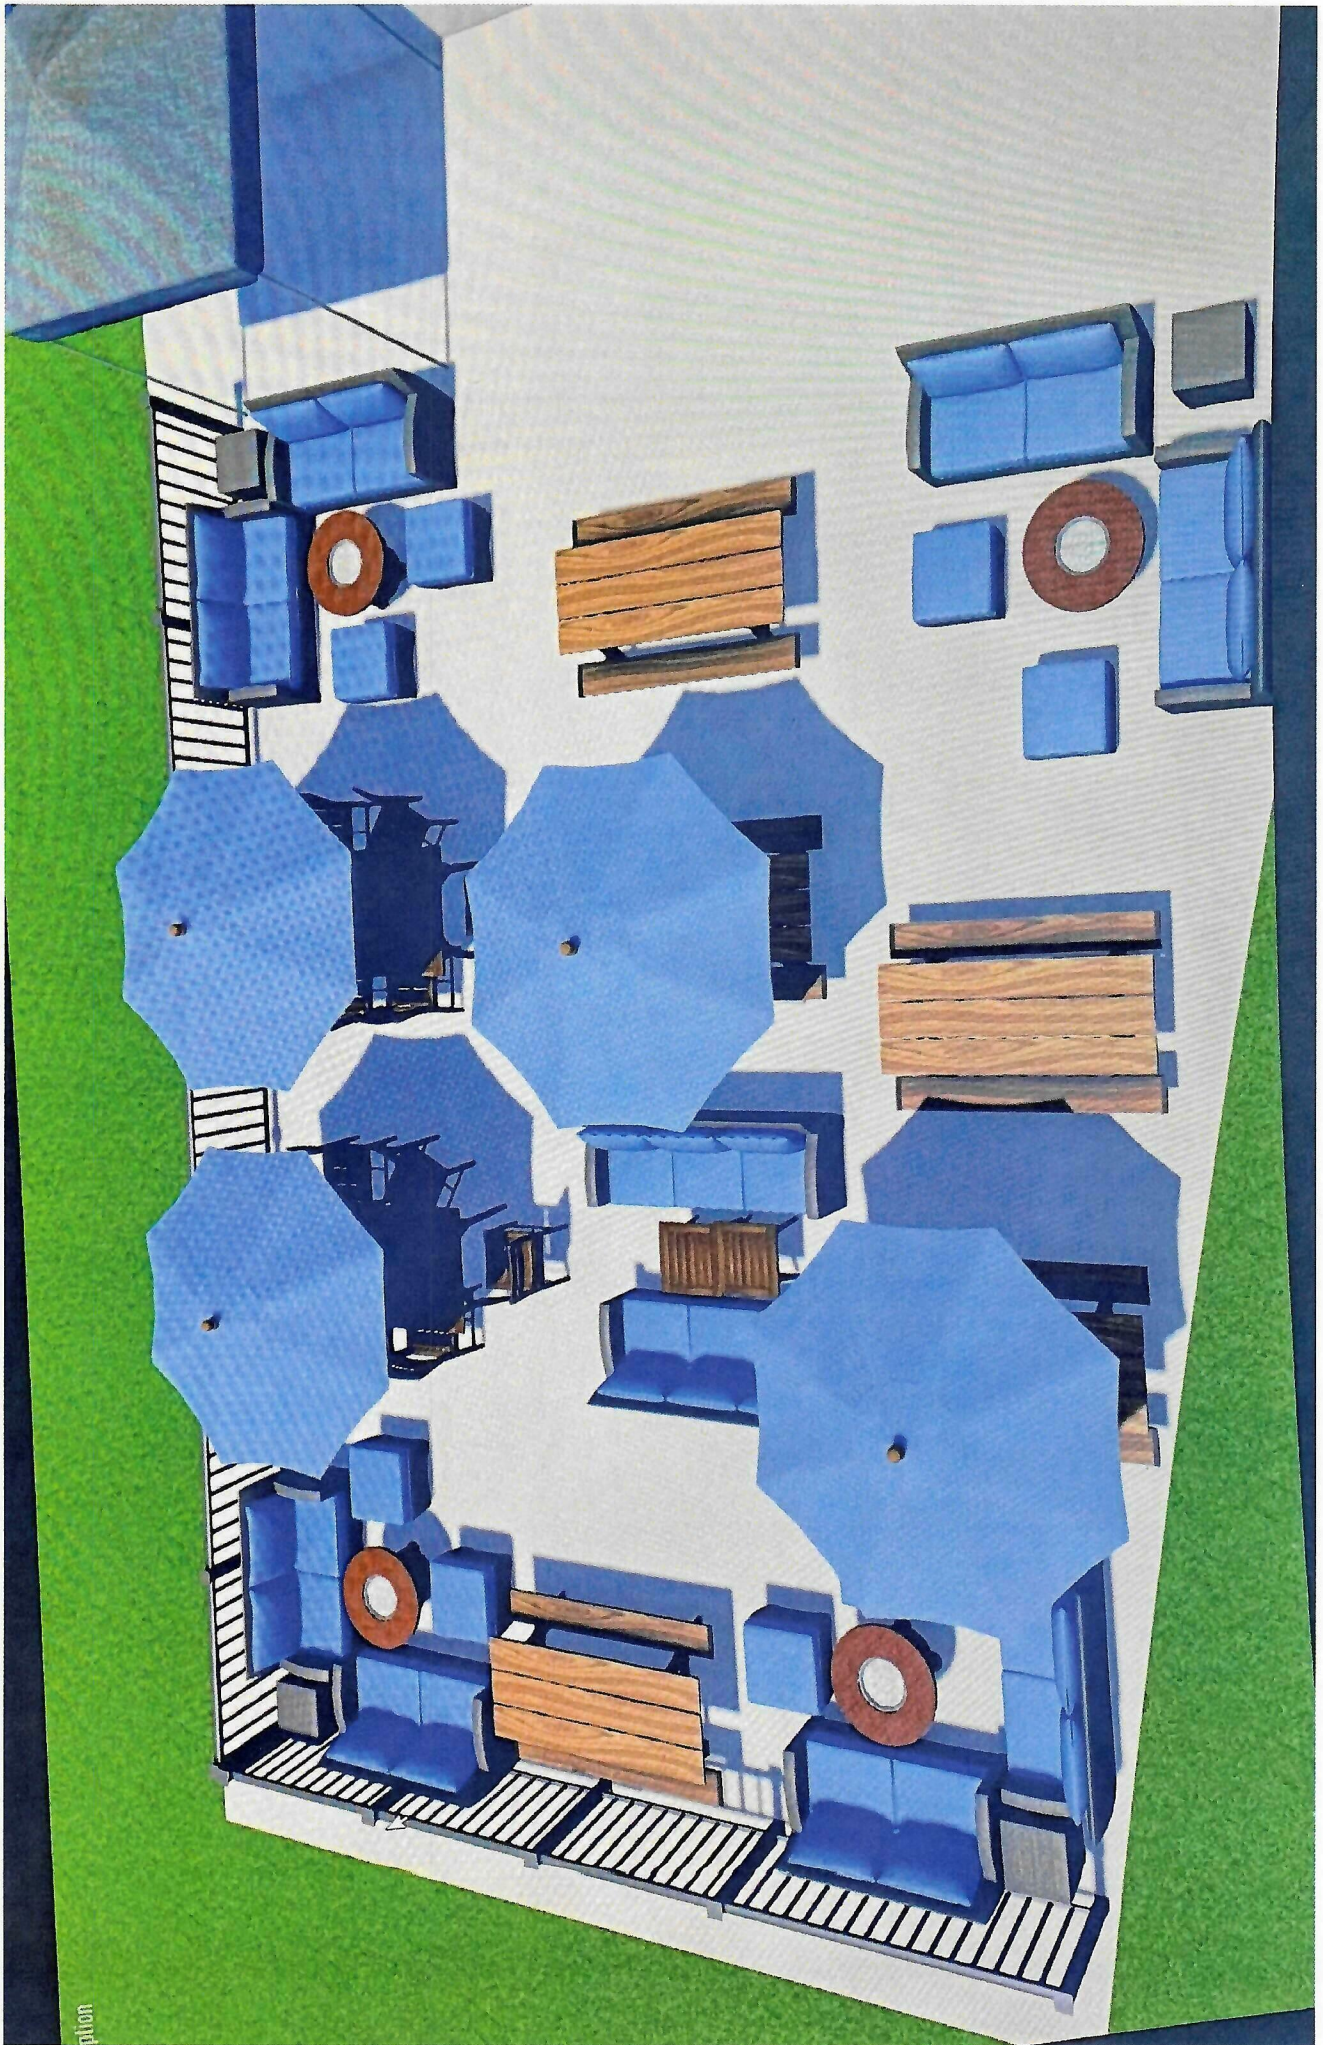

Blue Umbrellas concept