


**FL DESIGN GROUP**  
 Residential & Commercial Design  
 14211 Rita St, Westminster, CA. 92683  
 Tel: 714-414-5636

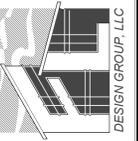

**CUSTOM HOMES**  
 Owner: Thomas Nguyen  
 121 6th street, Huntington Beach, CA 92648

**RESTRICTIVE NOTICE**  
 THESE DESIGNS, DRAWINGS & SPECIFICATION ARE THE EXCLUSIVE PROPERTY OF FL DESIGN GROUP AND ALL INFORMATION SHOWN IS CONFIDENTIAL TO ALL RECIPIENTS AND NO PART OF THESE DRAWINGS CAN BE COPIED, TRANSFERRED, OR REPRODUCED WITHOUT WRITTEN CONSENT OF FL DESIGN GROUP.


Project No: 71-01  
 Date: 03-25-2024

3D VIEWS

A9




1 FRONT ELEVATION  
1/4" = 1'-0"

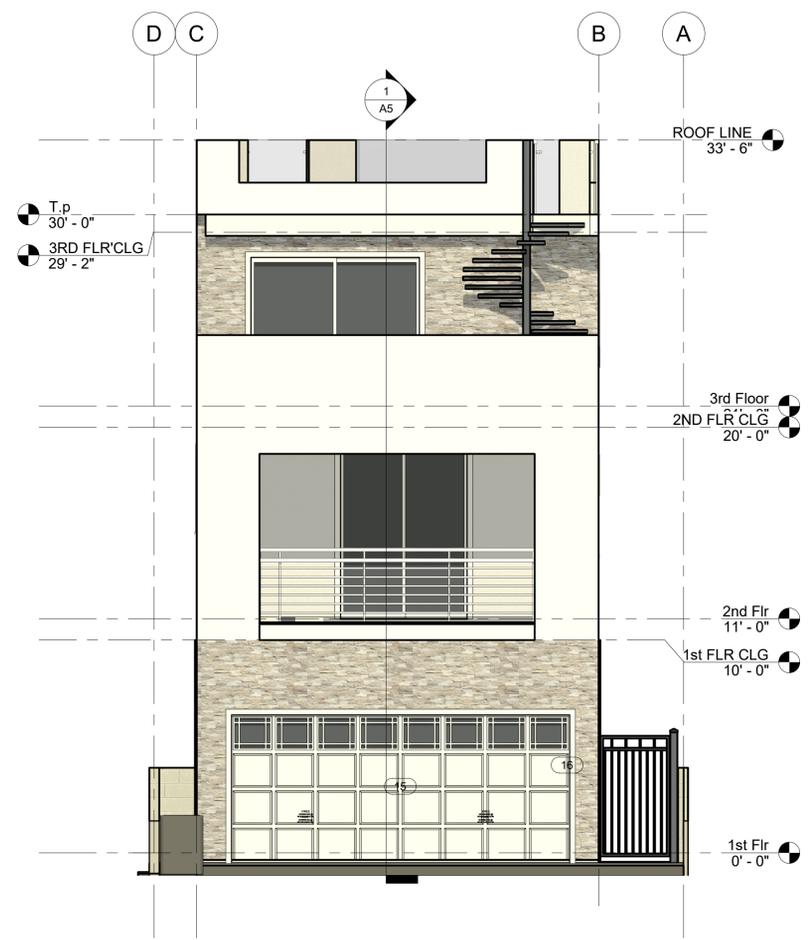

2 REAR ELEVATION  
1/4" = 1'-0"

- PROVIDE TWO LAYER OF GRADE D PAPER OVER ALL WOOD BASE SHEATHING
- PROVIDE # 43 FELT ROOF UNDERLAYMENT BETWEEN TILE AND ROOF SHEATHING
- INSTALLATION OF ROOF SHALL BE IN ACCORDANCE WITH MANUFACTURE'S SPECIFICATION

 

EXTERIOR SMOOTH STUCCO  
BEHR COLOR-  
IVORY WHITE COLOR



CUT STONE  
CRYSTAL SILVER WHITE  
6"X24" LEDGER PANEL


WINDOW SCHEDULE					
Type Mark	R.O.		Family	From Room: Name	Comments
	Width	Height			
1	2'-6"	5'-0"	Casement with Trim	3 CAR GARAGE	
1	2'-6"	5'-0"	Casement with Trim	3 CAR GARAGE	
1	2'-6"	5'-0"	Casement with Trim		
1	2'-6"	5'-0"	Casement with Trim		
1	2'-6"	5'-0"	Casement with Trim		
2	2'-6"	4'-6"	Casement with Trim	KITCHEN	11.3 SF EGRESS OPENING
2	2'-6"	4'-6"	Casement with Trim	KITCHEN	11.3 SF EGRESS OPENING
3	3'-0"	2'-0"	Sliding Window	shwr	TEMP GLASS
4	1'-6"	5'-0"	Casement with Trim	BED RM 1	13.7 SD EGRESS OPENING
4	1'-6"	5'-0"	Casement with Trim	BED RM 1	13.7 SD EGRESS OPENING
5	2'-4"	2'-4"	Fixed	DEN	TEMP GLASS
5	2'-4"	2'-4"	Fixed	DEN	TEMP GLASS
5	2'-4"	2'-4"	Fixed	DEN	10 SF EGRESS OPENING
5	2'-6"	5'-0"	Casement with Trim	BALCONY	
6	4'-0"	4'-0"	Sliding Window	LAUNDRY	TEMP GLASS
6	4'-0"	4'-0"	Sliding Window	shwr	TEMP GLASS
7	3'-0"	3'-0"	Sliding Window	H.C BATH	TEMP GLASS
8	8'-0"	1'-6"	Sliding Window	shwr	TEMP GLASS
9	5'-0"	1'-6"	Sliding Window	BATH	TEMP GLASS
9	6'-0"	4'-0"	Sliding Window	LOFT	
9	5'-0"	1'-6"	Sliding Window	BATH	TEMP GLASS
10	2'-0"	5'-0"	Casement with Trim	BED RM 1	
10	2'-0"	5'-0"	Casement with Trim	BED RM 1	
10	2'-0"	5'-0"	Casement with Trim	BED RM 1	
11	6'-0"	1'-6"	Sliding Window	WIC	11.3 SF EGRESS OPENING
11	6'-0"	1'-6"	Sliding Window	WIC	
12	1'-6"	5'-0"	Fixed with Trim	BED RM 1	

DOOR SCHEDULE							
Mark	Door		Family	From Room: Name	Door Material	Comments	Level
	Width	Height					
15	16'-0"	7'-0"	Garage_Door	3 CAR GARAGE	METAL	ROLL UP DOOR	1st Flr
16	2'-8"	8'-0"	Single-Flush	3 CAR GARAGE			1st Flr
17	2'-2"	6'-8"	Single-Flush	BATH			2nd Flr
18	2'-4"	7'-0"	Single-Glass 1	shwr			2nd Flr
19	4'-0"	7'-0"	Bifold-2 Panel	LAUNDRY			1st Flr
20	3'-0"	8'-0"	Single-Flush	BED RM			2nd Flr
23	8'-0"	7'-0"	Sliding Door	DECK		TEMP GLASS	3rd Floor
24	2'-6"	7'-0"	Single-Flush	BATH			3rd Floor
28	4'-0"	7'-0"	Bifold-2 Panel	LAUNDRY			1st Flr
30	2'-0"	6'-8"	Single-Flush	BATH			3rd Floor
32	6'-0"	7'-0"	Sliding Door	DECK			3rd Floor
35	3'-0"	8'-0"	Single-Flush	H.C BATH			1st Flr
36	3'-0"	8'-0"	Single-Flush	3 CAR GARAGE			1st Flr
38	3'-0"	8'-0"	Single-Glass 1	BALCONY			2nd Flr
39	3'-0"	8'-0"	Single-Flush	BED RM 1			2nd Flr
40	3'-0"	8'-0"	Single-Flush	DEN			3rd Floor
42	11'-0"	8'-0"	RFAM20352_Bi-Fold-Sliding-Door	OFFICE AREA		TEMP GLASS	1st Flr
44	3'-0"	8'-0"	Single-Flush				1st Flr
45	2'-6"	8'-0"	Single-Flush	BATH			2nd Flr
46	4'-0"	6'-8"	Sliding Door	BATH			2nd Flr
47	6'-0"	8'-0"	Sliding Door	DECK		TEMP GLASS	2nd Flr
48	2'-2"	6'-8"	Single-Flush	BATH			3rd Floor
49	2'-4"	7'-0"	Single-Glass 1	shwr			3rd Floor
50	5'-0"	8'-0"	Double-Panel	DEN			3rd Floor
51	2'-8"	7'-0"	Single-Flush	DEN			3rd Floor
52	2'-0"	6'-8"	Single-Flush	WIC			2nd Flr

**RESTRICTIVE NOTICE**  
THESE DESIGNS, DRAWINGS & SPECIFICATION ARE THE EXCLUSIVE PROPERTY OF FL DESIGN GROUP AND ALL INFORMATION SHOWN IS CONFIDENTIAL TO ALL RECEIPTS AND NO PART OF THESE DRAWINGS CAN BE COPIED, TRANSFERRED, OR REPRODUCED WITHOUT WRITTEN CONSENT OF FL DESIGN GROUP

Project No: 71-01  
Date: 03-25-2024

ELEVATION

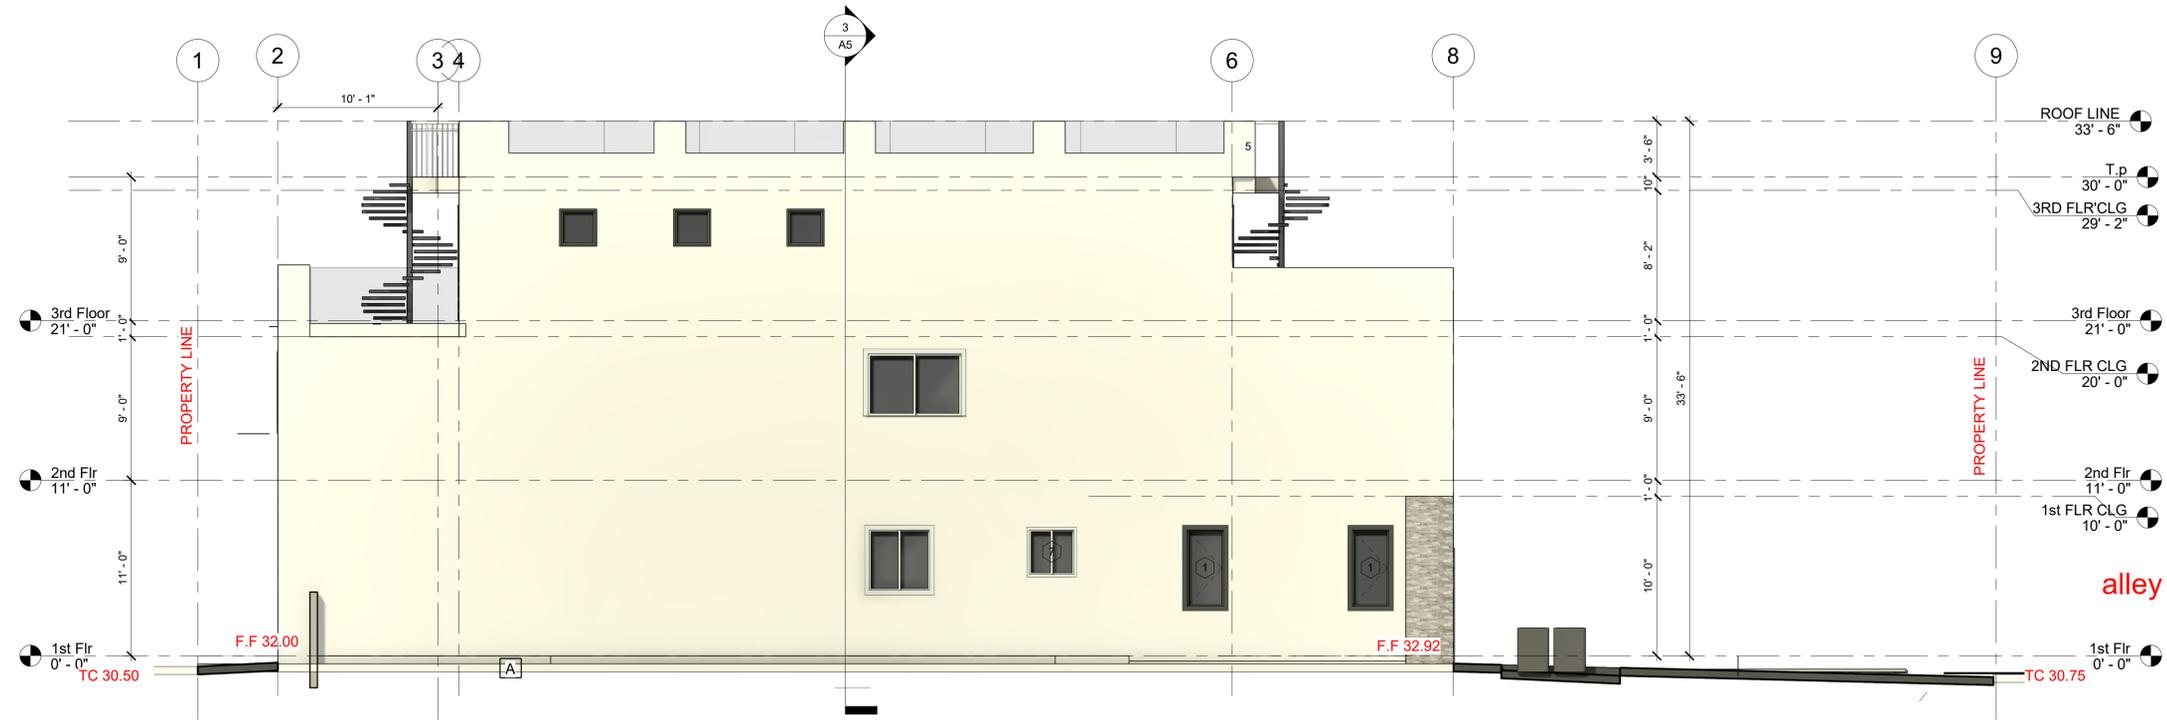


② RIGHT ELEVATION  
3/16" = 1'-0"


- 1- PROVIDE TWO LAYER OF GRADE D PAPER OVER ALL WOOD BASE SHEATHING
- 2- PROVIDE # 43 FELT ROOF UNDERLAYMENT BETWEEN TILE AND ROOF SHEATHING
- 3- INSTALLATION OF ROOF SHALL BE IN ACCORDANCE WITH MANUFACTURE'S SPECIFICATION

EXTERIOR SMOOTH STUCCO  
BEHR COLOR-  
IVORY WHITE COLOR

CUT STONE  
CRYSTAL SILVER WHITE  
6"X24" LEDGER PANEL

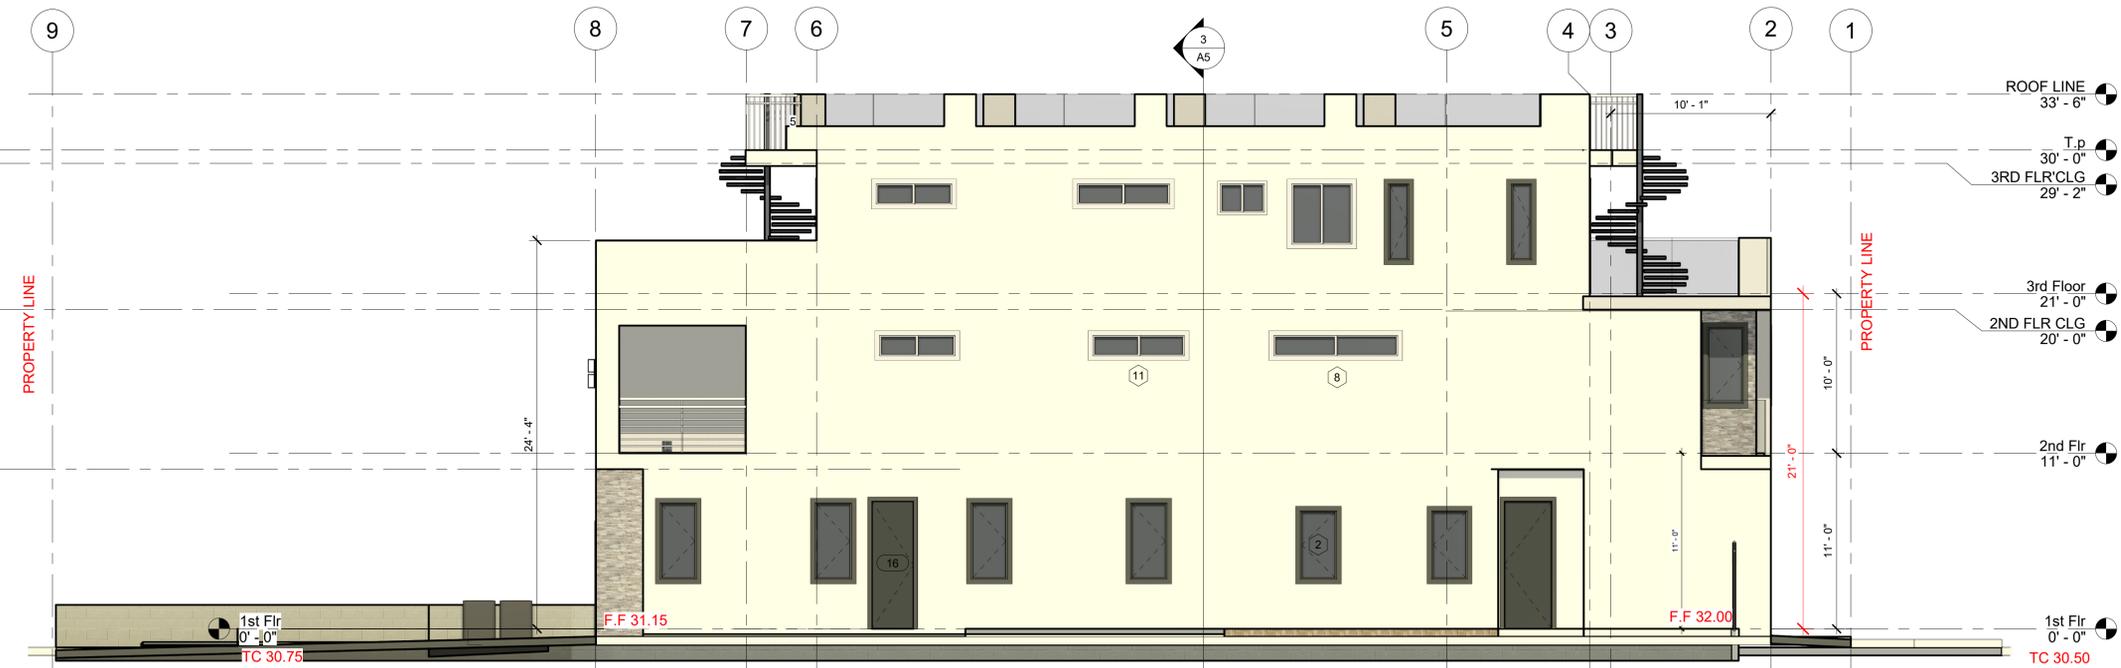

④ LEFT ELEVATION  
3/16" = 1'-0"

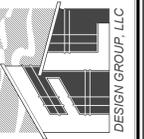

**RESTRICTIVE NOTICE**  
THESE DESIGNS, DRAWINGS & SPECIFICATION ARE THE EXCLUSIVE PROPERTY OF FL DESIGN GROUP AND ALL INFORMATION SHOWN IS CONFIDENTIAL TO ALL RECIPIENTS AND NO PART OF THESE DRAWINGS CAN BE COPIED, TRANSFERRED, OR REPRODUCED WITHOUT WRITTEN CONSENT OF FL DESIGN GROUP

Project No: 71-01  
Date: 03-25-2024

ELEVATION

A3.1