

SEABREEZE CHURCH BUILDING SIGNAGE -DRB

18162 GOTHARD ST., HUNTINGTON BEACH, CA 92648

SEABREEZE CHURCH

WORK PACKAGE

10.11.2021

21-271.0

21-271.1 (12.15.2021)



SPMDesign.com

714.872.0633

870 North Eckhoff

Orange, CA 92868

SEABREEZE CHURCH BUILDING SIGNAGE

WORK PACKAGE					<div><div></div>APPROVED SIGN</div>	CUSTOMER APPROVAL DATE	FOR SPMDesign USE ONLY Approved by:	
					<div></div> WAITING FOR APPROVAL			
					<div></div> DELETED SIGN			
Sign Type/ Location #	Name	Pg.#	Qty.	Electrical Required	SIGN STATUS		Drafting Dept.	Operations Manager
X	LOCATION PLAN	A - C	N/A	N/A	<div></div>			
#2	WALL SIGN	Pg. 1 thru 1.1	1	N/A	<div></div>			
#3	WELCOME LETTERS ON AWNING	Pg. 2 thru 2.1	1	N/A	<div></div>			
#1	EXISTING WALL SIGN	Pg. 3	1	120v / 20a	<div></div>			

JOB NOTES :

1.	ALL SIGNS IN THIS PROJECT ARE INTENDED TO BE INSTALLED IN ACCORDANCE WITH THE REQUIREMENTS OF ARTICLE 600 OF THE NATIONAL ELECTRICAL CODE AND / OR OTHER APPLICABLE LOCAL CODES. GROUNDING & BONDING OF SIGN MUST COMPLY WITH NEC 600a.
2.	Primary power supply brought to each sign location by customer.

SUBMITTALS TO CLIENT :

1.	SHOP DRAWINGS: To be approved, signed and returned prior to fabrication
2.	PROJECT COLOR BOARD: Must be approved, signed and returned prior to fabrication.

ELECTRICAL NOTES :

1.-	SIGN TYPE 1: Requires 120v / 20a dedicated circuit controlled by astronomical time clock per CA Title 24 regulations. (by others)
-----	---


PAINT COLORS



MATTHEWS
WHITE



P.T.M. SW 6768
GULFSTREAM

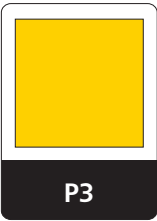

P.T.M. SW 9020
RAYA DE SOL

SPECIFICATIONS :

- 1" THICK ACRYLIC DIMENSIONAL LETTERS. ATTACHED TO WALL WITH STUDS, D/S TAPE & SILICONE. PAINT FINISH PER SPECIFICATIONS.
- FABRICATE ALUMINUM REVERSE CHANNEL LETTERS. .125 ALUMINUM FACE WELDED TO .063 ALUMINUM RETURNS. ATTACHED TO MOUNTING CLIPS WITH SCREWS. PAINT FINISH PER SPECIFICATIONS.
- .063 ALUMINUM BACKER WITH 3/4" ANGLE CLIPS. ATTACHED TO WALL WITH MECHANICAL FASTENERS. PAINT FINISH PER SPECIFICATIONS.
- FABRICATE ALUMINUM REVERSE CHANNEL LETTERS. .125 ALUMINUM FACE WELDED TO .063 ALUMINUM RETURNS. ATTACHED TO MOUNTING PLATE WITH BOLTS AND NUTS. PAINT FINISH PER SPECIFICATIONS.
- 1/4" ALUMINUM MOUNTING PLATE. ATTACHED TO PARAPET WALL WITH MECHANICAL FASTENERS. PAINT FINISH PER SPECIFICATIONS.
- 1 1/4" ANGLE CLIPS, ATTACHED TO BACKGROUND WITH MECHANICAL FASTENERS. PAINT FINISH PER SPECS.
- .125 ALUMINUM, ADHERED TO FRAME WITH ASI ADHESIVE. PAINT FINISH PER SPECIFICATIONS.
- 2" ALUMINUM ANGLE, WELDED TO FORM RIGID FRAME. PAINT FINISH PER SPECIFICATIONS.
- FABRICATED 1 1/2" ALUMINUM ANGLE MOUNTING BRACKET, ATTACHED TO WALL WITH SCREWS. PAINT FINISH PER SPECIFICATIONS.



SPMDesign.com
714.872.0633
870 North Eckhoff
Orange, CA 92868

Project:
**SEABREEZE CHURCH
BUILDING SIGNAGE**

Project Location:
**18162 GOTHARD ST.
HUNTINGTON BCH, CA 92648**

Project Manager:
ASH HETRICK

Job No:
21-271-0

**Page X
Table of Contents**

Customer Approval:

Date:

The design is created by SPMDesign and is not to be reproduced or constructed without the authorization of SPMDesign. any unauthorized use of this artwork is subject to copyright laws and to legal action



SPMDesign.com
714.872.0633
870 North Eckhoff
Orange, CA 92868

Project:
**SEABREEZE CHURCH
BUILDING SIGNAGE**

Project Location:
**18162 GOTHARD ST.
HUNTINGTON BCH, CA 92648**

Project Manager:
ASH HETRICK


Job No:
21-271-0

**Page A
Location Map**

Customer Approval: _____

Date: _____

The design is created by SPMDesign and is not to be reproduced or constructed without the authorization of SPMDesign. any unauthorized use of this artwork is subject to copyright laws and to legal action

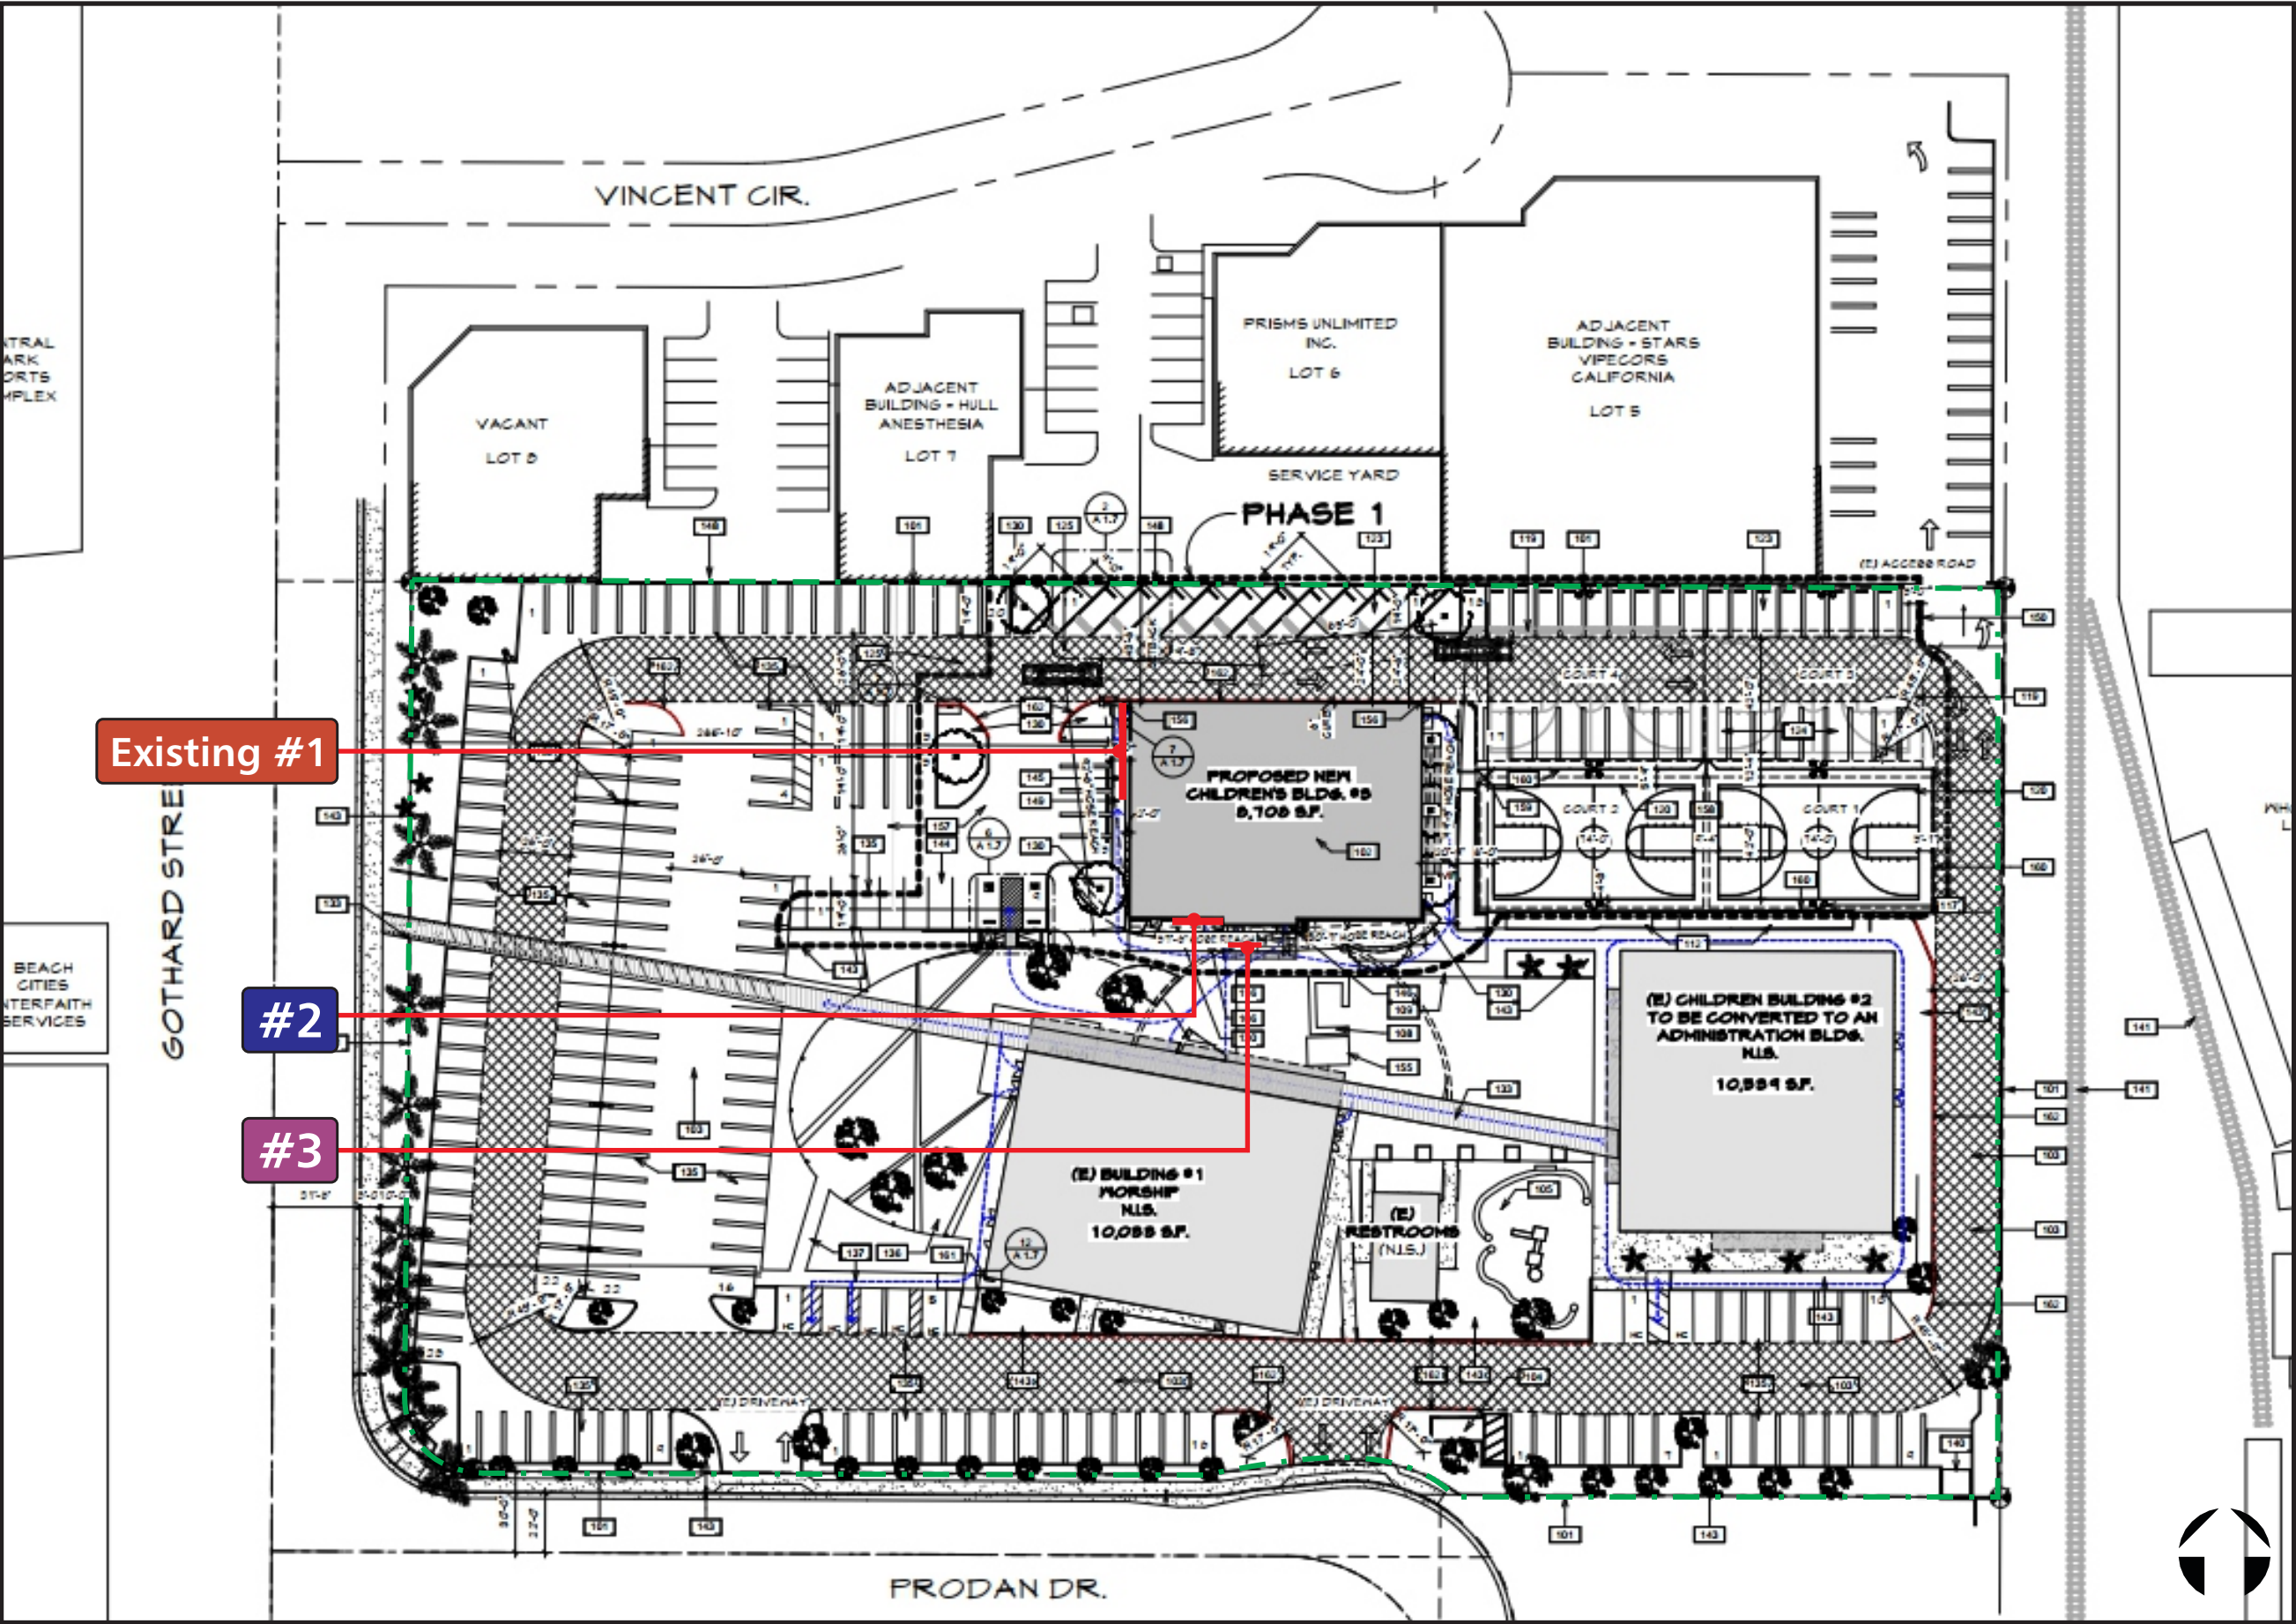


1 LOCATION PLAN
SCALE: N.T.S.




NOTE:

- Circles background to be painted P2 & P3 on wall.

1 ELEVATION VIEW
SCALE: 1/16" = 1'-0"

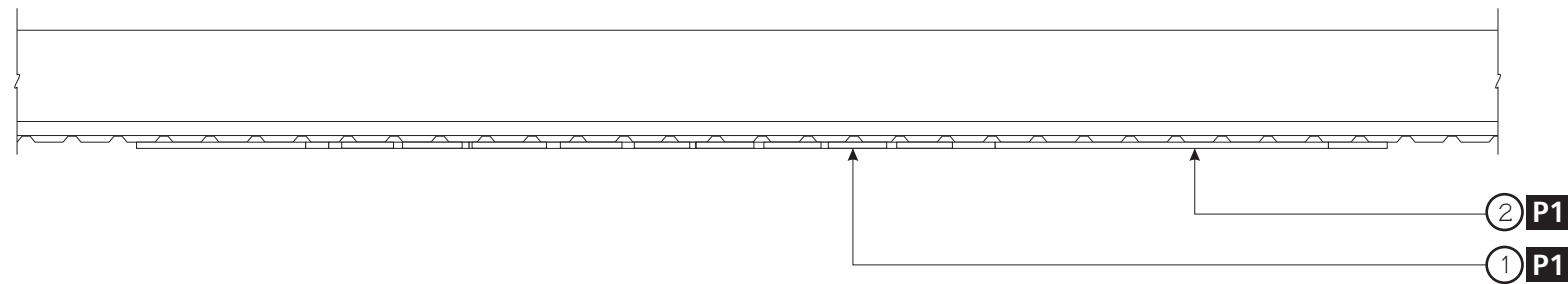

2 TOP VIEW
SCALE: 1/2" = 1'-0"

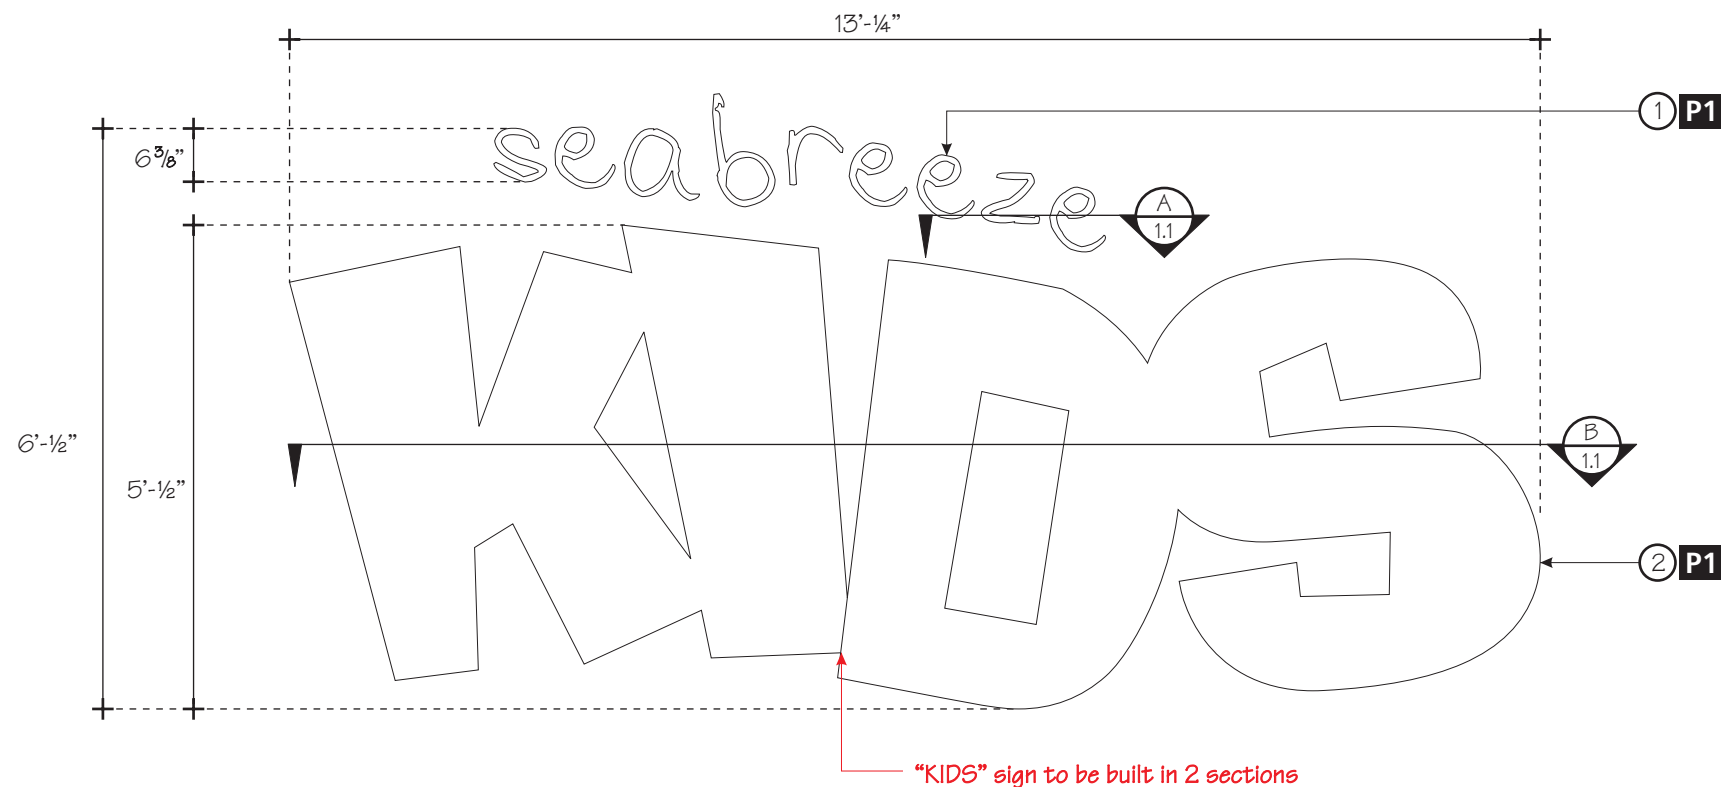

3 FRONT VIEW
SCALE: 1/2" = 1'-0"

78.67 Sq. Ft.

SCOPE OF WORK:

FABRICATE (1) NEW WALL SIGN
PER SPECIFICATIONS.

SPECIFICATIONS:


- 1" THICK ACRYLIC DIMENSIONAL LETTERS. ATTACHED TO WALL WITH STUDS, D/S TAPE & SILICONE. PAINT FINISH PER SPECIFICATIONS.
- FABRICATE ALUMINUM REVERSE CHANNEL LETTERS. .125 ALUMINUM FACE WELDED TO .063 ALUMINUM RETURNS. ATTACHED TO MOUNTING CLIPS WITH SCREWS. PAINT FINISH PER SPECIFICATIONS.

COLOR KEY

P1	MATTHEWS WHITE	
P2	P.T.M. SW 6768 GULFSTREAM	
P3	P.T.M. SW 9020 RAYO DE SOL	

NOTE:

- ALL HARDWARE TO BE PAINTED P1.

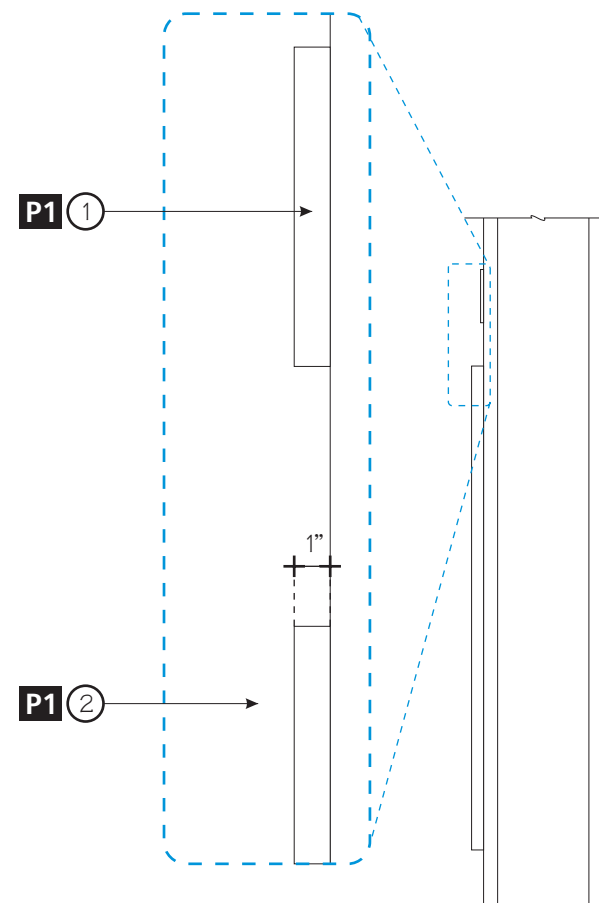

4 SIDE VIEW
SCALE: 1/2" = 1'-0"



SPMDesign.com
714.872.0633
870 North Eckhoff
Orange, CA 92868

Project:

**SEABREEZE CHURCH
BUILDING SIGNAGE**

Project Location:

**18162 GOTHARD ST.
HUNTINGTON BCH, CA 92648**

Project Manager:

ASH HETRICK

Job No:


21-271-0

Page 1
SignType: #2

Customer Approval:

Date:

The design is created by SPMDesign and is not to be reproduced or constructed without the authorization of SPMDesign. any unauthorized use of this artwork is subject to copyright laws and to legal action

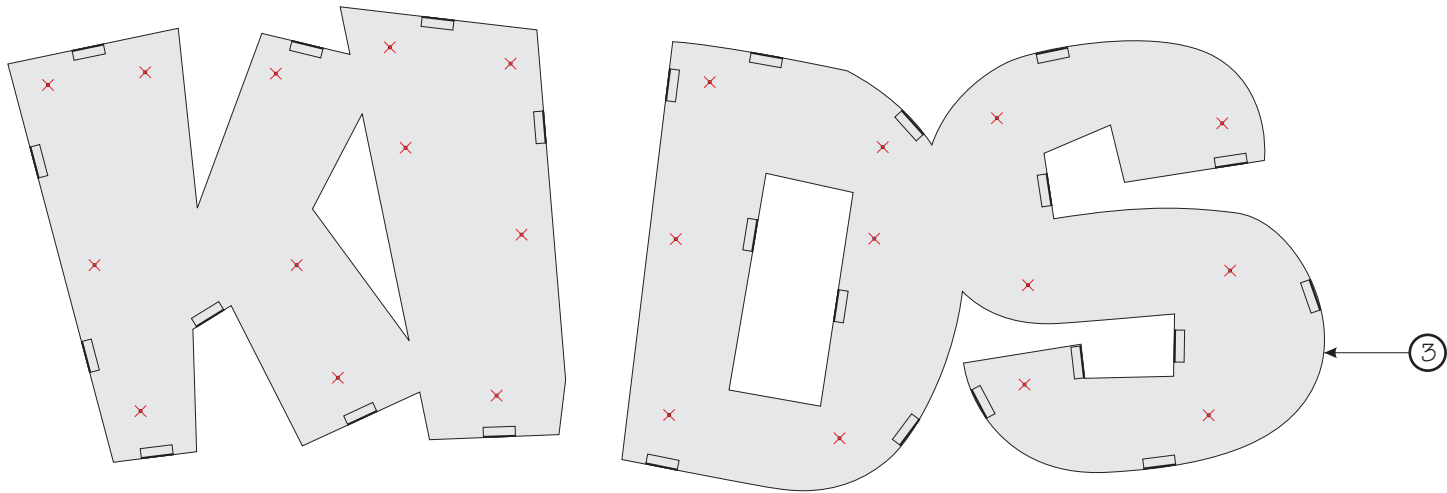

"KIDS" sign to be built in 2 sections


SCOPE OF WORK:
FABRICATE (1) NEW WALL SIGN
PER SPECIFICATIONS.

- SPECIFICATIONS:**
- ① 1" THICK ACRYLIC DIMENSIONAL LETTERS. ATTACHED TO WALL WITH STUDS, D/S TAPE & SILICONE. PAINT FINISH PER SPECIFICATIONS.
 - ② FABRICATE ALUMINUM REVERSE CHANNEL LETTERS. .125 ALUMINUM FACE WELDED TO .063 ALUMINUM RETURNS. ATTACHED TO MOUNTING CLIPS WITH SCREWS. PAINT FINISH PER SPECIFICATIONS.
 - ③ .063 ALUMINUM BACKER WITH 3/4" ANGLE CLIPS. ATTACHED TO WALL WITH MECHANICAL FASTENERS.


COLOR KEY

P1 MATTHEWS WHITE

1 FRONT VIEW (Mounting Backer)
SCALE: 1/2" = 1'-0"

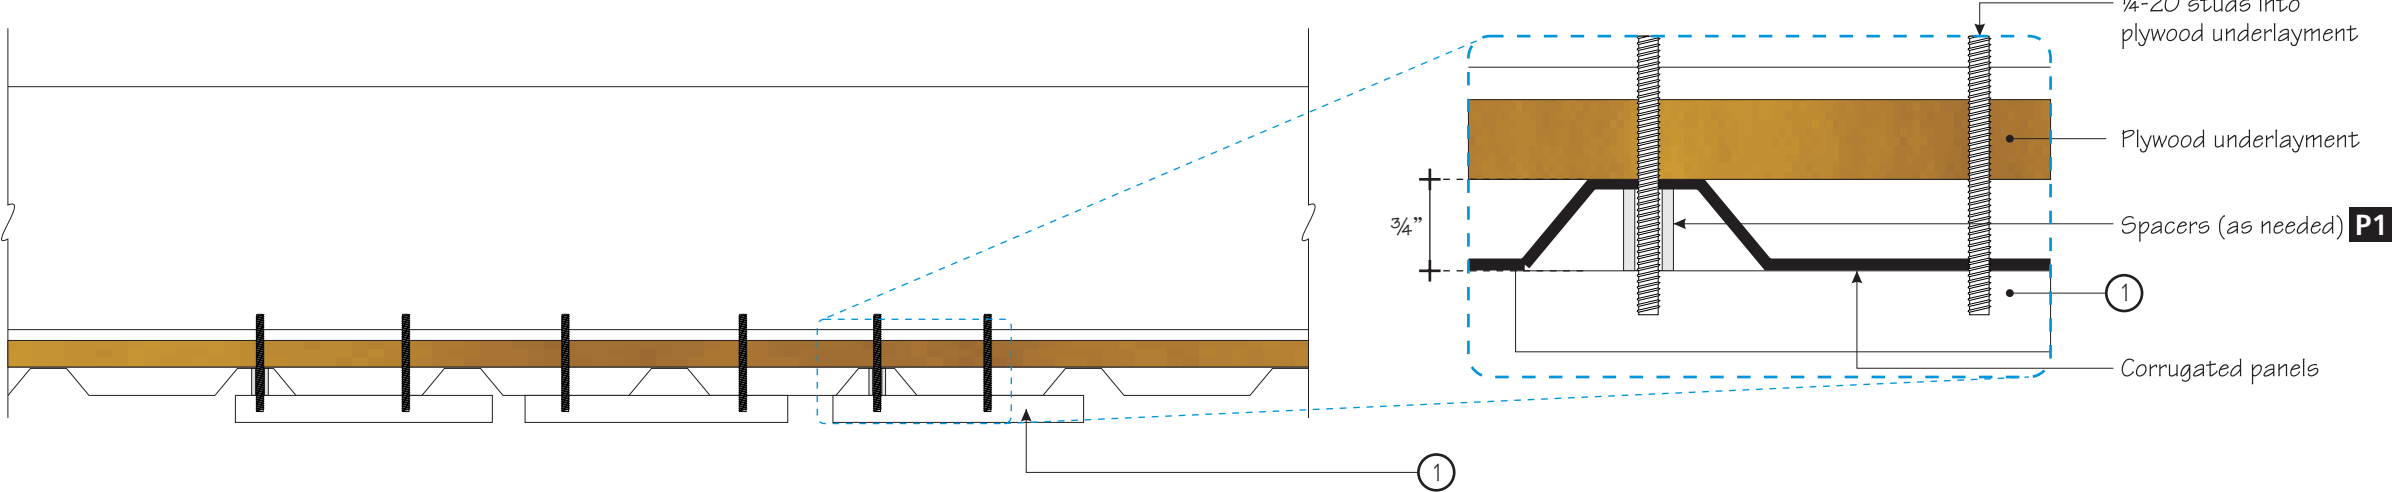

A SECTION DETAILS
1.1 SCALE: 1 1/2" = 1'-0"

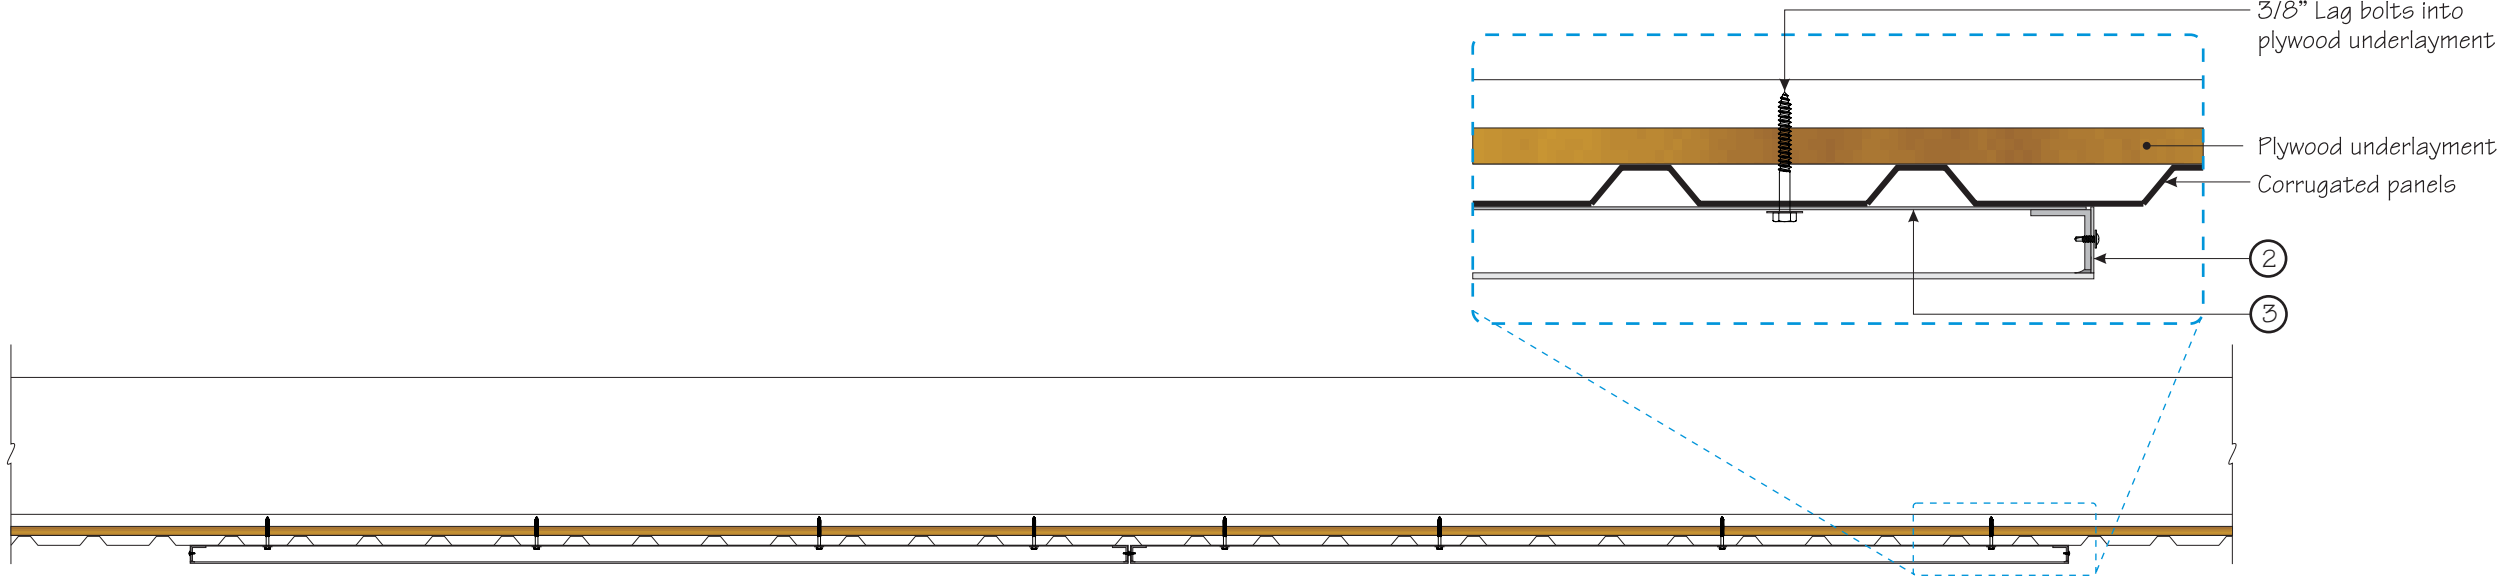

B SECTION DETAILS
1.1 SCALE: 3/4" = 1'-0"



SPMDesign.com
714.872.0633
870 North Eckhoff
Orange, CA 92868

Project:
**SEABREEZE CHURCH
BUILDING SIGNAGE**

Project Location:
**18162 GOTHARD ST.
HUNTINGTON BCH, CA 92648**

Project Manager:
ASH HETRICK


Job No:
21-271-0

Page 1.1
SignType: #2

Customer Approval:

Date:

The design is created by SPMDesign and is not to be reproduced or constructed without the authorization of SPMDesign. any unauthorized use of this artwork is subject to copyright laws and to legal action

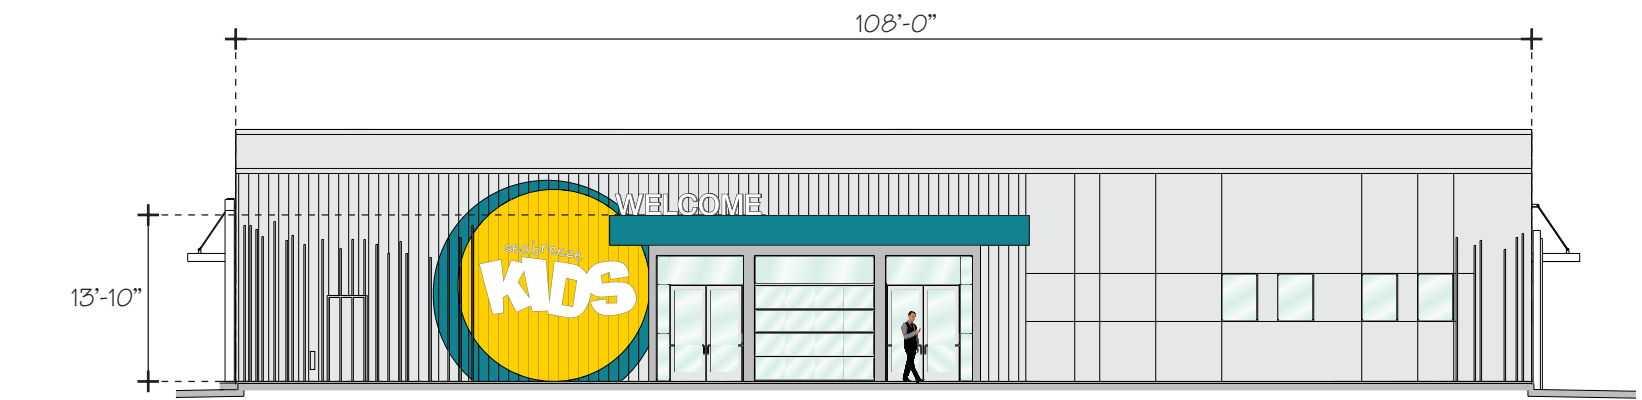


1 ELEVATION VIEW
SCALE: 1/16" = 1'-0"

- SCOPE OF WORK:**
FABRICATE (1) NEW CANOPY "WELCOME" SIGN PER SPECIFICATIONS.
- SPECIFICATIONS:**
- ④ FABRICATE ALUMINUM REVERSE CHANNEL LETTERS. .125 ALUMINUM FACE WELDED TO .063 ALUMINUM RETURNS. ATTACHED TO MOUNTING PLATE WITH BOLTS AND NUTS. PAINT FINISH PER SPECIFICATIONS.
 - ⑤ 1/4" ALUMINUM MOUNTING PLATE. ATTACHED TO PARAPET WALL WITH MECHANICAL FASTENERS. PAINT FINISH PER SPECIFICATIONS.

COLOR KEY

P1	MATTHEWS WHITE	<input type="checkbox"/>
----	----------------	--------------------------

NOTE:
• SCREWS TO BE PAINTED P1.

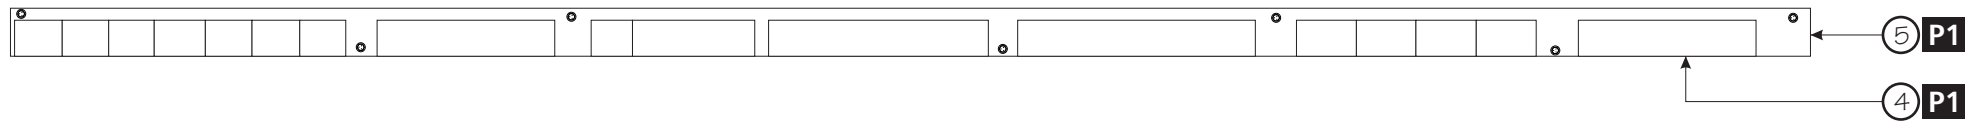


2 TOP VIEW
SCALE: 3/4" = 1'-0"



3 FRONT VIEW
SCALE: 3/4" = 1'-0"

20.71 Sq. Ft.

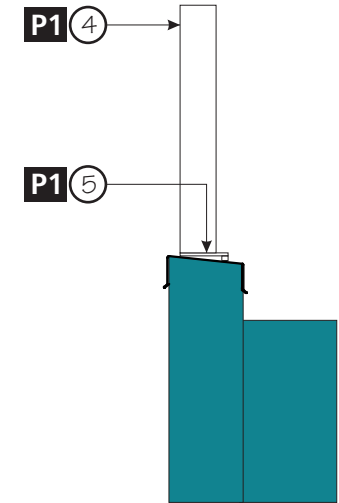

4 SIDE VIEW
SCALE: 3/4" = 1'-0"

SPMD

SPMDesign.com
714.872.0633
870 North Eckhoff
Orange, CA 92868

Project:
**SEABREEZE CHURCH
BUILDING SIGNAGE**

Project Location:
**18162 GOTHARD ST.
HUNTINGTON BCH, CA 92648**

Project Manager:
ASH HETRICK


Job No:
21-271-0

Page 2
SignType: #3


Customer Approval:

Date:


The design is created by SPMDesign and is not to be reproduced or constructed without the authorization of SPMDesign. any unauthorized use of this artwork is subject to copyright laws and to legal action

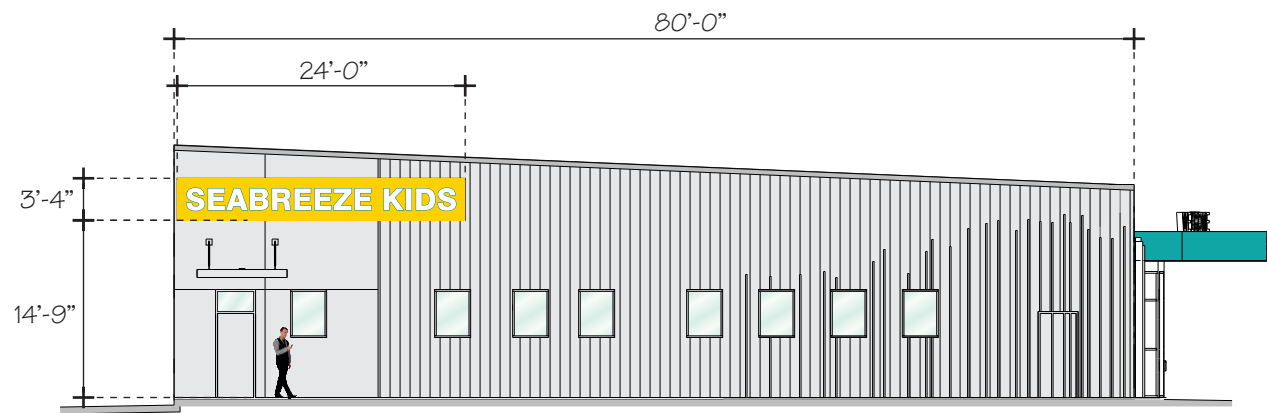

1 ELEVATION VIEW
SCALE: 1/16" = 1'-0"

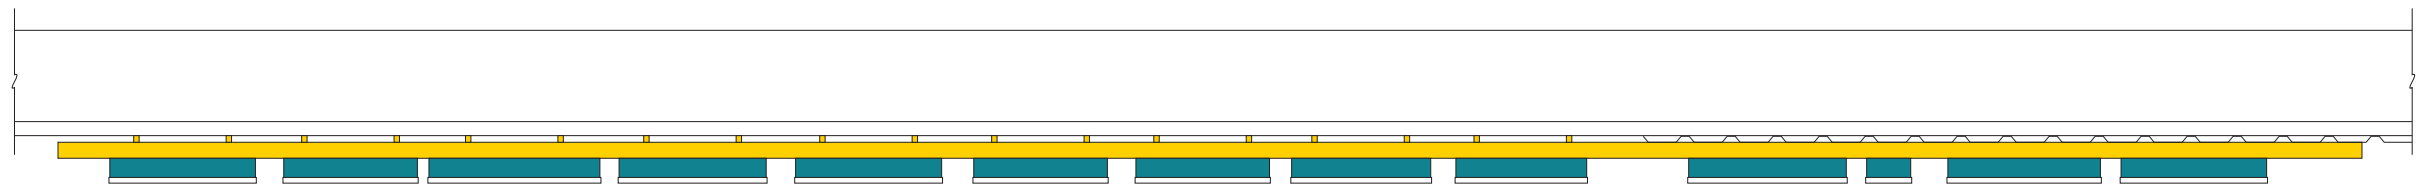

2 TOP VIEW
SCALE: 1/2" = 1'-0"

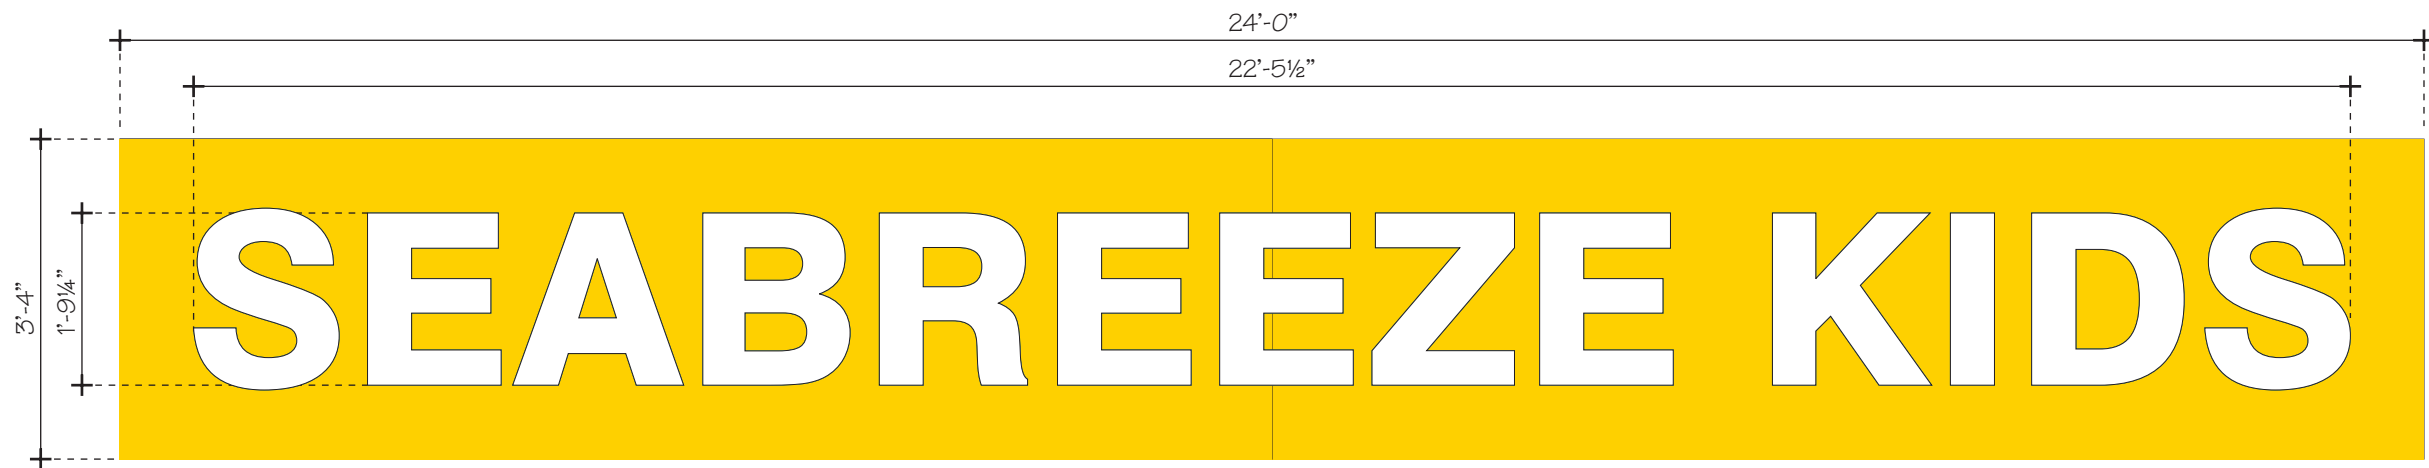

3 FRONT VIEW
SCALE: 1/2" = 1'-0"

Helvetica Bold

80 Sq. Ft.

SPMD

SPMDesign.com
714.872.0633
870 North Eckhoff
Orange, CA 92868

Project:
**SEABREEZE CHURCH
BUILDING SIGNAGE**

Project Location:
**18162 GOTHARD ST.
HUNTINGTON BCH, CA 92648**

Project Manager:
ASH HETRICK

Job No:
21-271-0

Page 3
SignType: #1

Customer Approval:

Date:

The design is created by SPMDesign and is not to be reproduced or constructed without the authorization of SPMDesign. any unauthorized use of this artwork is subject to copyright laws and to legal action



SPMDesign.com
714.872.0633
870 North Eckhoff
Orange, CA 92868

Project:
**SEABREEZE CHURCH
BUILDING SIGNAGE**

Project Location:
**18162 GOTHARD ST.
HUNTINGTON BCH, CA 92648**

Project Manager:
ASH HETRICK

Job No:
21-271-0

Page 2.1
SignType: #3

Customer Approval:

Date:

The design is created by SPMDesign and is not to be reproduced or constructed without the authorization of SPMDesign. any unauthorized use of this artwork is subject to copyright laws and to legal action

- SCOPE OF WORK:**
FABRICATE (1) NEW CANOPY "WELCOME" SIGN PER SPECIFICATIONS.
- SPECIFICATIONS:**
- ④ FABRICATE ALUMINUM REVERSE CHANNEL LETTERS. .125 ALUMINUM FACE WELDED TO .063 ALUMINUM RETURNS. ATTACHED TO MOUNTING PLATE WITH BOLTS AND NUTS. PAINT FINISH PER SPECIFICATIONS.
 - ⑤ ¼" ALUMINUM MOUNTING PLATE. ATTACHED TO PARAPET WALL WITH MECHANICAL FASTENERS. PAINT FINISH PER SPECIFICATIONS.

