



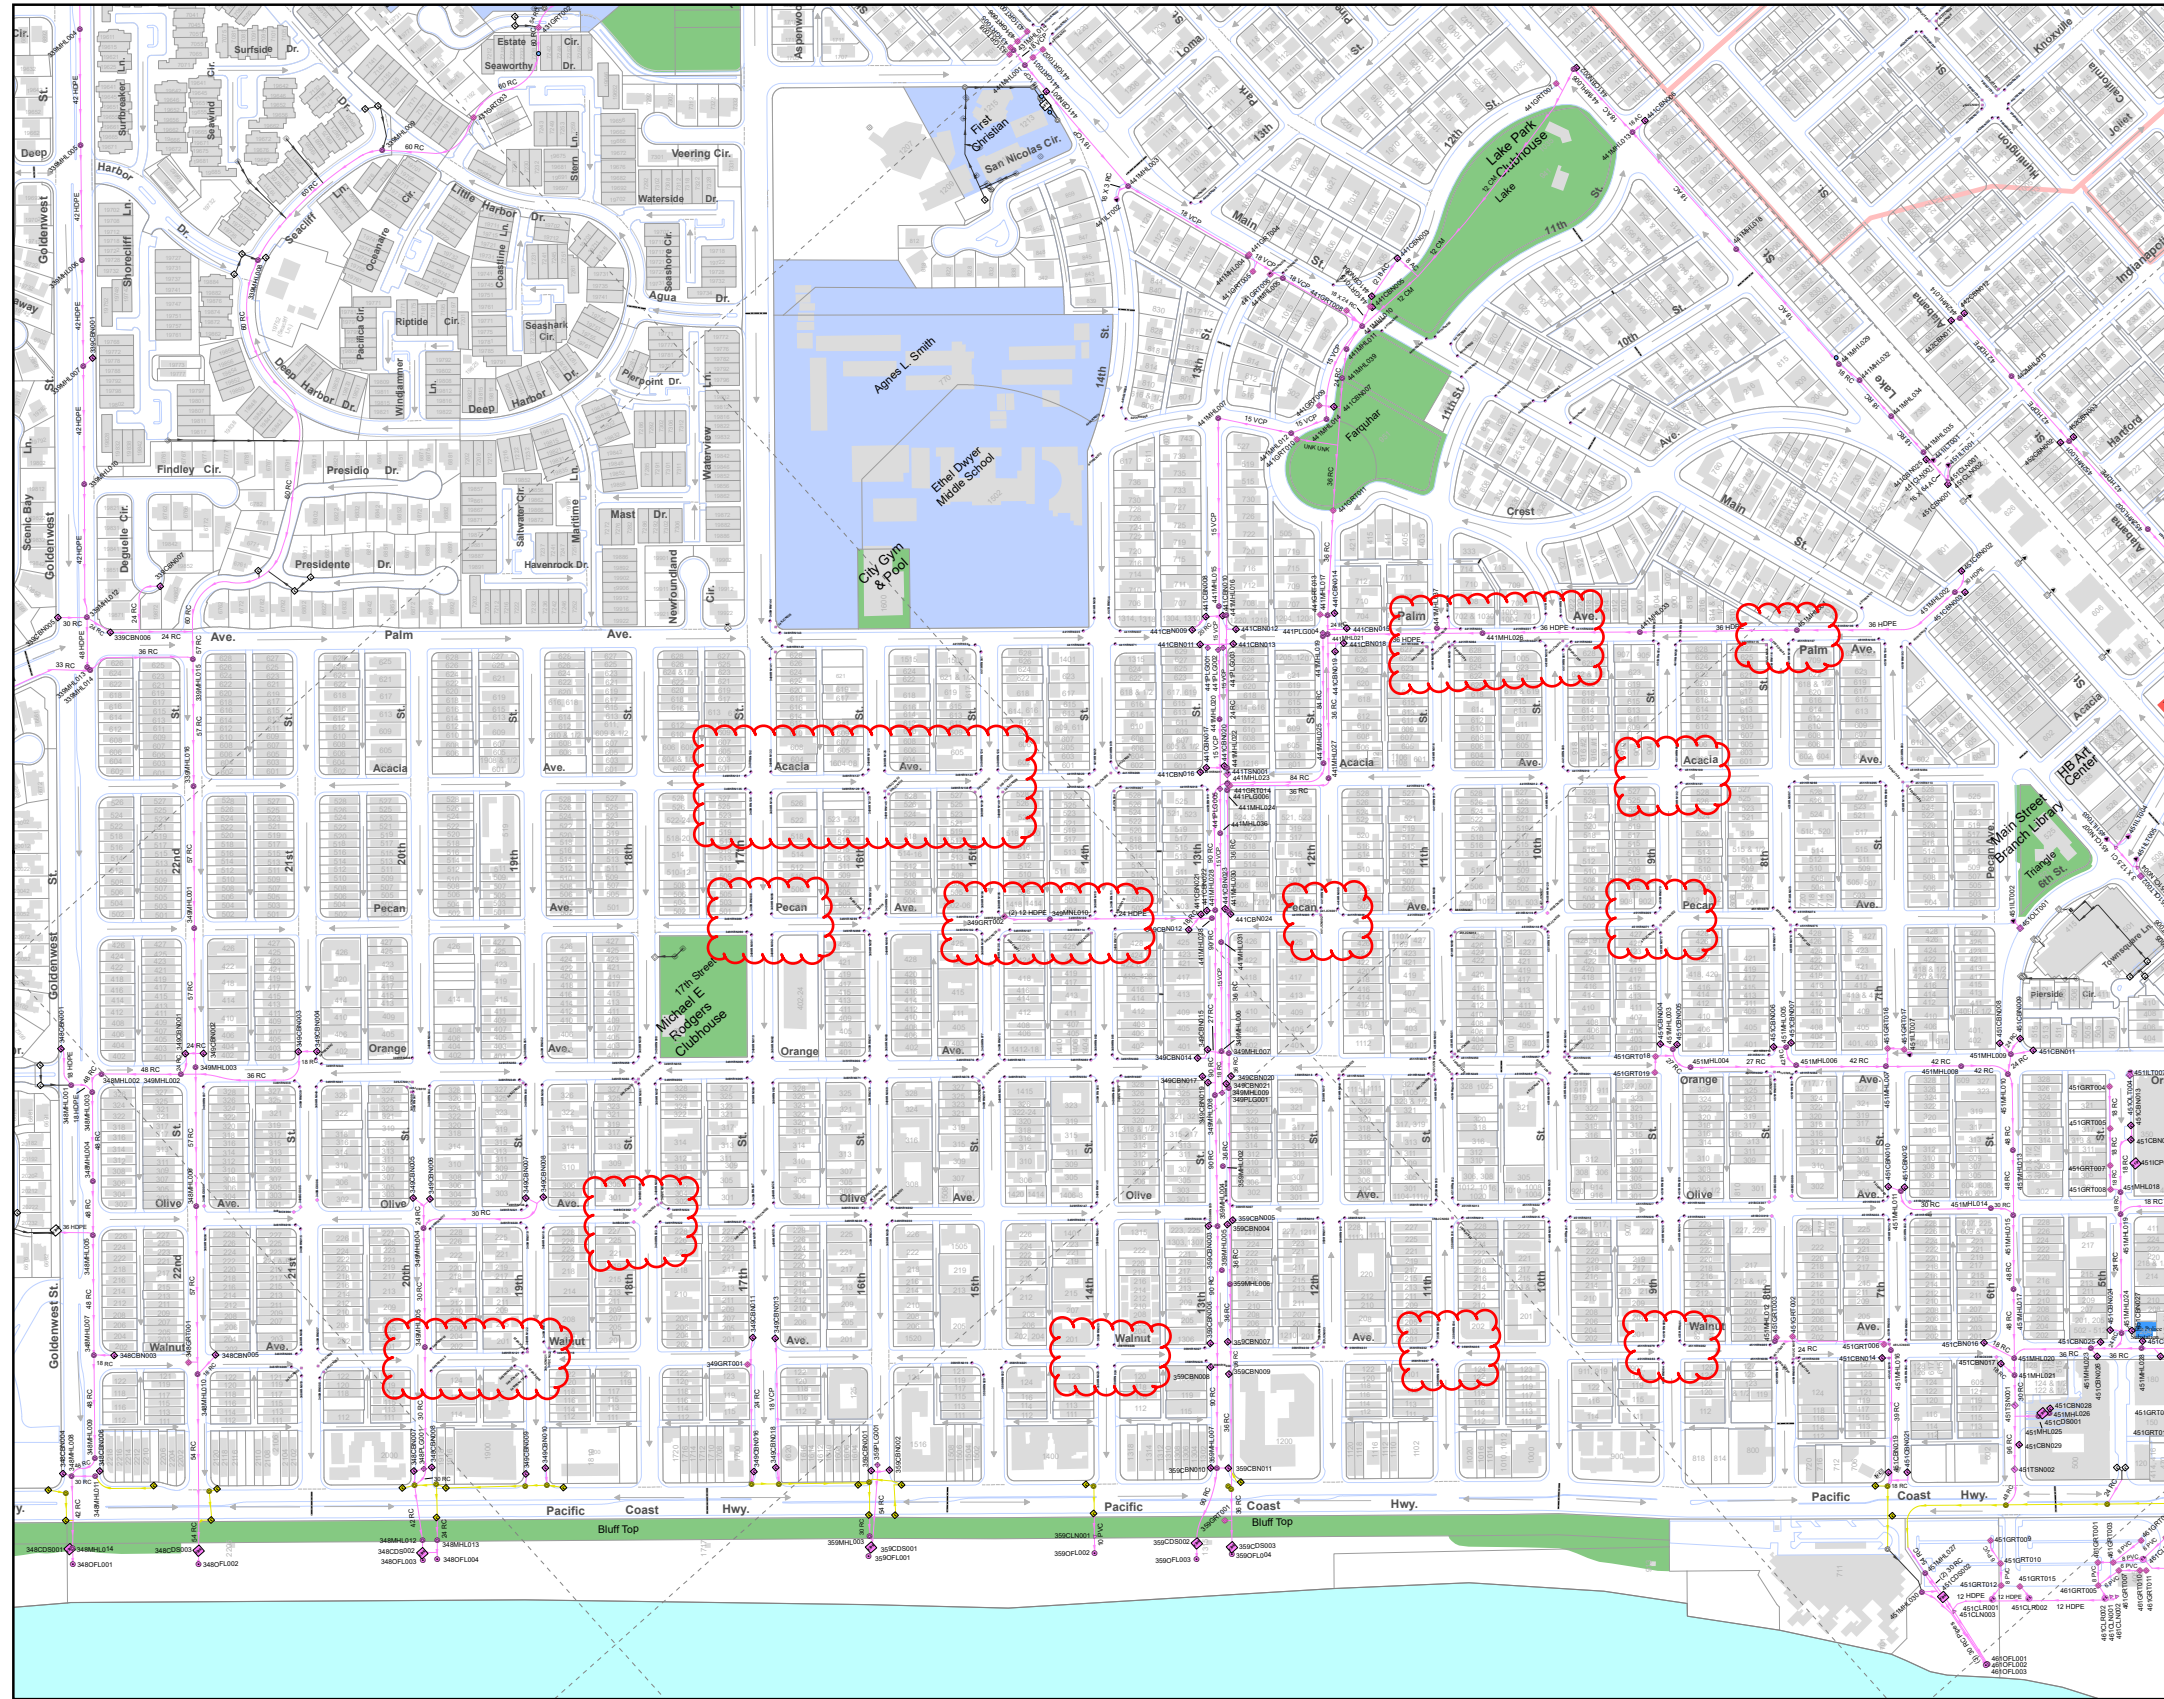

Storm Facilities


City of Huntington Beach
May 2023

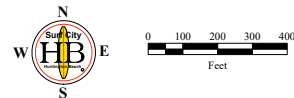

- City Storm Line
Private/Other Storm Line
County Storm Line
State Storm Line
Storm Line - Info Needed
Cross Gutter
Surface Grade Break
Surface Flow Direction
- Size: Diameter of Line in Inches
- Material:
ABS - Acrylonitrile Butadiene Styrene
AC - Asbestos Cement
CI - Cast Iron
CM - Corrugated Metal
DI - Ductile Iron
HDPE - High Density Polyethylene
PVC - Polyvinyl Chloride
RC - Reinforced Concrete
SST - Stainless Steel
STL - Steel
Techite - Techite
VCP - Vitrified Clay (Pipe)
UNK - Unknown

- City Private/Other County State Unknown
- Manhole
Grate
Catch Basin
Inlet
Outlet
Outfall
Transition
Plug
Headwall
Discharge
Pump Station Forebay
Cleanout
Baffle Box
Interceptor
CDS Unit
Clarifier
Stormfilter Unit
Detention Structure
Box Drain
Half Round
Junction Box
Info Needed
Entry Index

- 411CBN001
- Pump Station Drainage Areas
Parcels
Buildings
Parks / Golf Courses
Schools
City Facilities
City Boundary
RD Grid
- CAUTION
WHEN USING THIS MAP
This map is a simplified representation of the actual storm facility locations and is not intended to be used for engineering or construction purposes. It is provided for informational purposes only. For more detailed information, please contact the Public Works Department.
- Public Works Department
Utilities Division

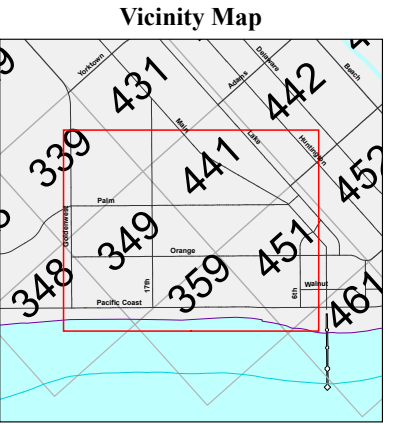

Reporting District