

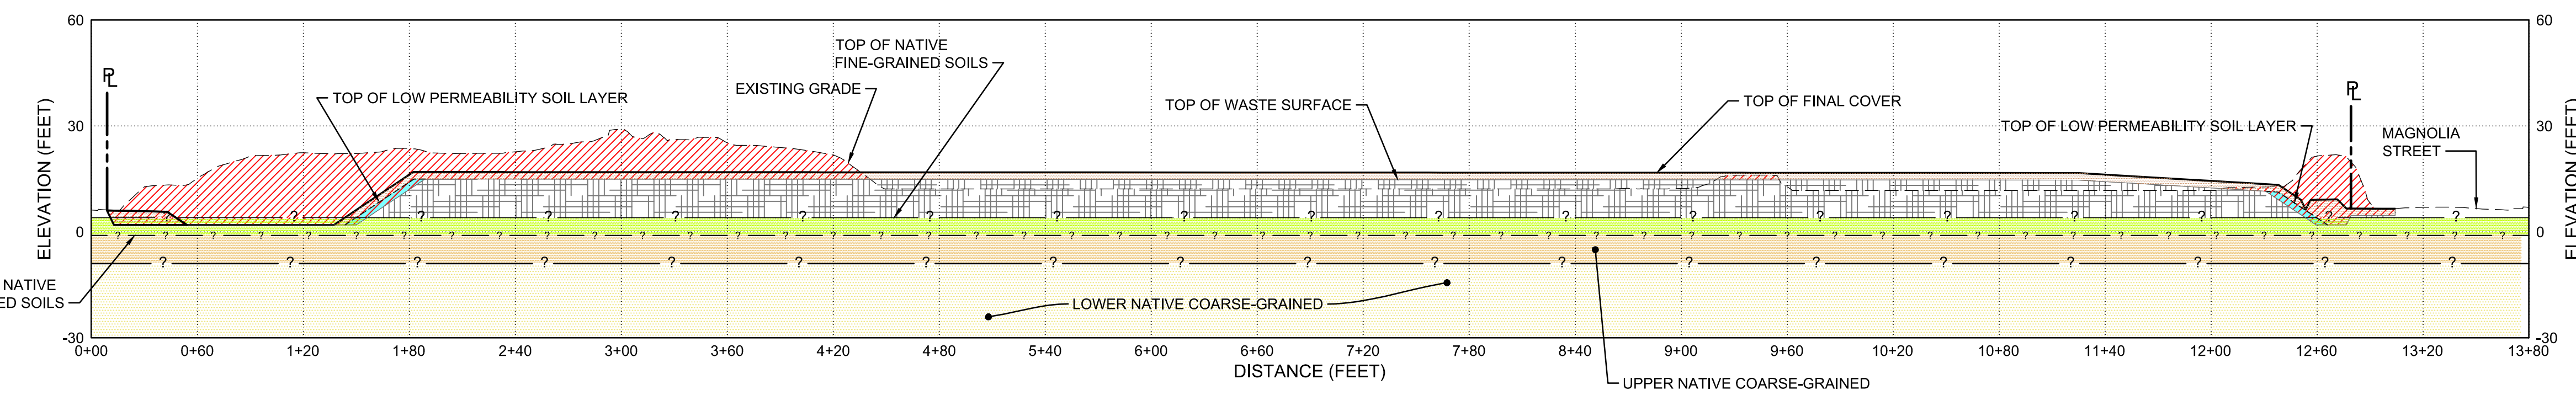



A
1 SECTION
SECTION A - A'
SCALE: 1" = 60' (HORIZONTAL); 1" = 30' (VERTICAL)

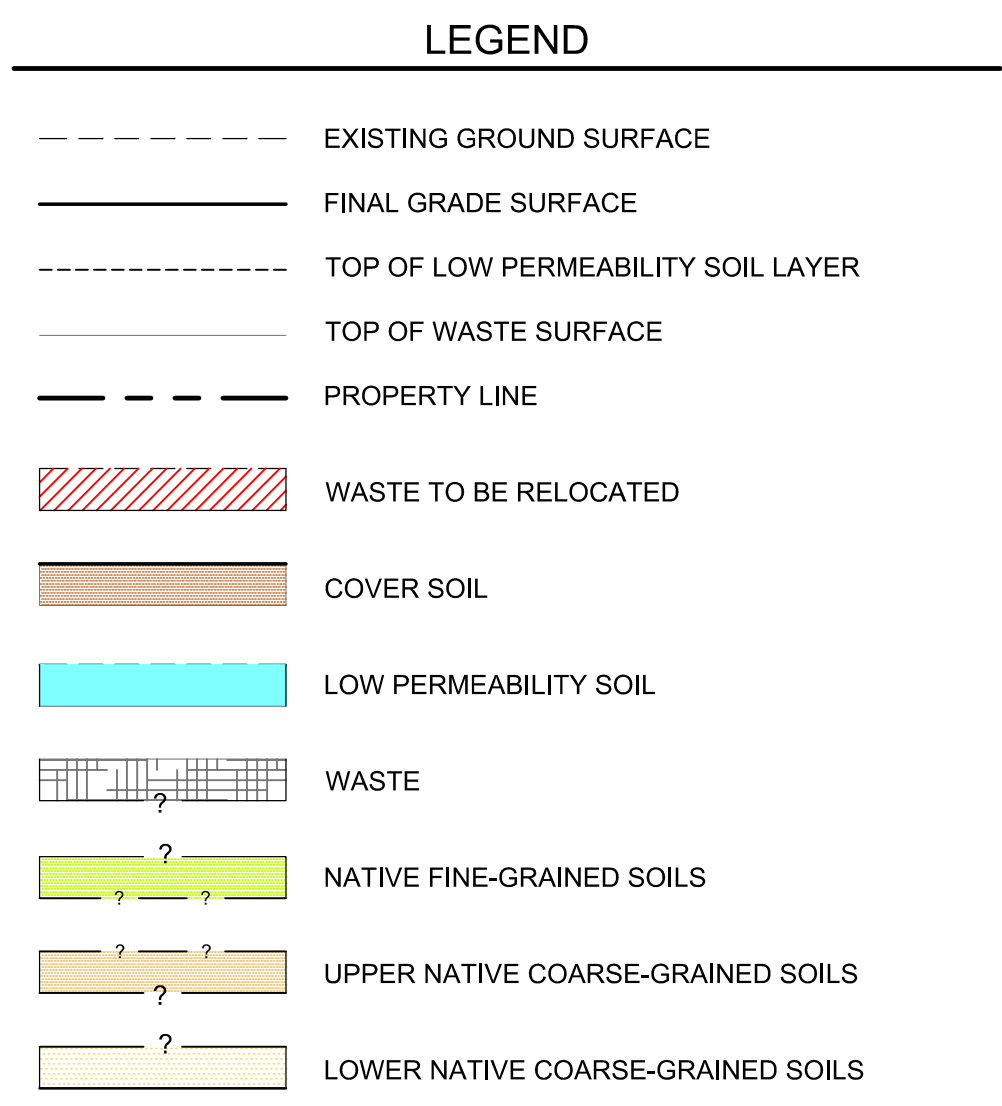

B
1 SECTION
SECTION B - B'
SCALE: 1" = 60' (HORIZONTAL); 1" = 30' (VERTICAL)

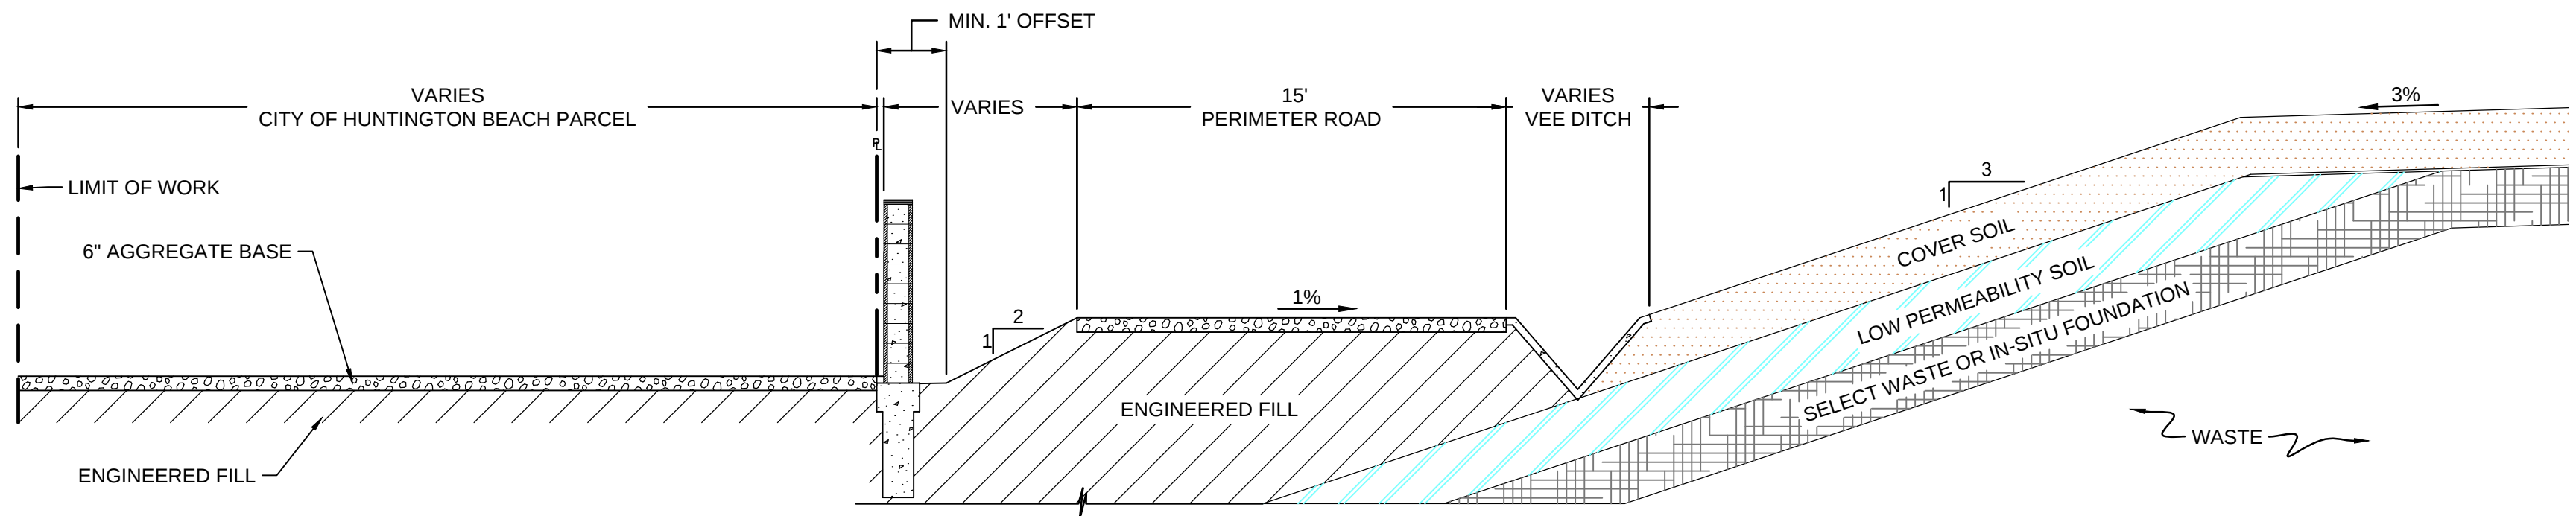

1
- DETAIL
NORTH / EAST PERIMETER
SCALE: N.T.S.

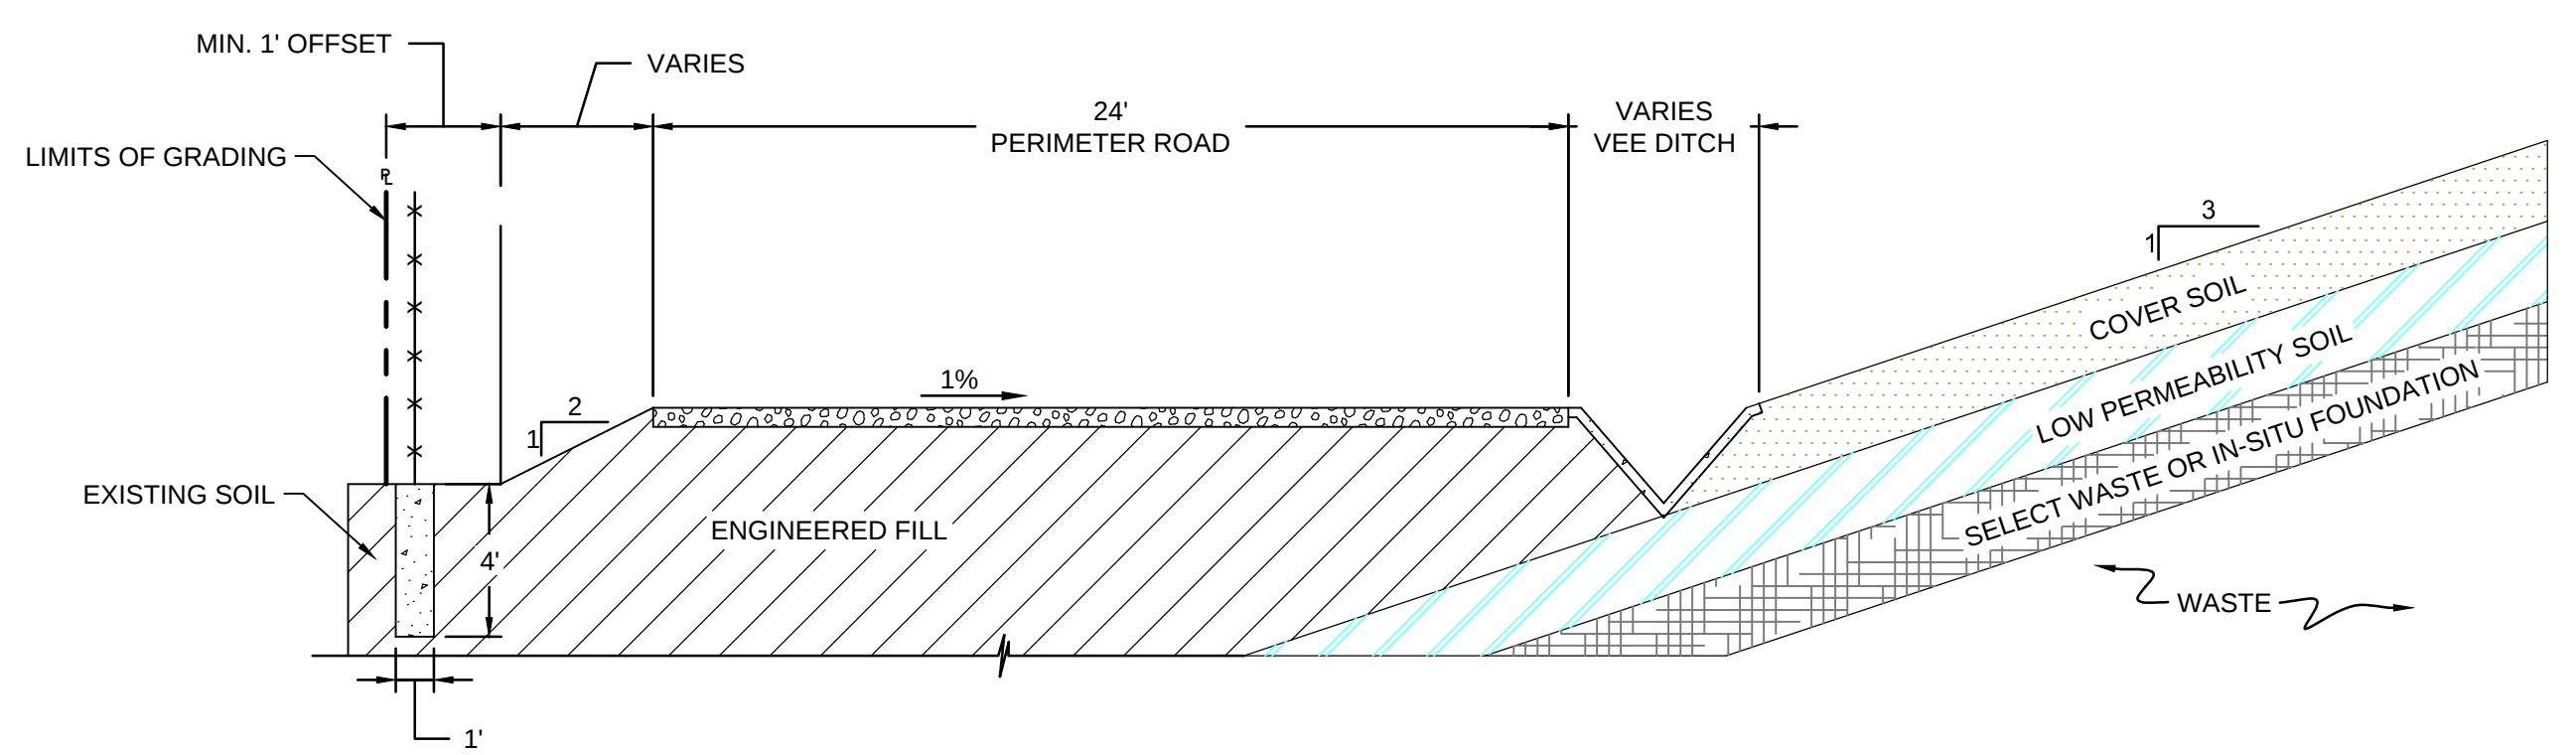

2
- DETAIL
SOUTH / WEST PERIMETER
SCALE: N.T.S.

P:\PRA\SD\AD\CADD\HC1457D\ASCON LANDFILL\HC1457A-08\PLANSETS\CURRENT SET\CITY OF HUNTINGTON BEACH\CROSS SECTIONS\Figure 2.dwg

P:\PRJ\SDCadd\CADD\HC1457 Ascon Landfill\HC1457A-08\Figures\HC1457 F4 STAGING AREA FIGURE.dwg

