


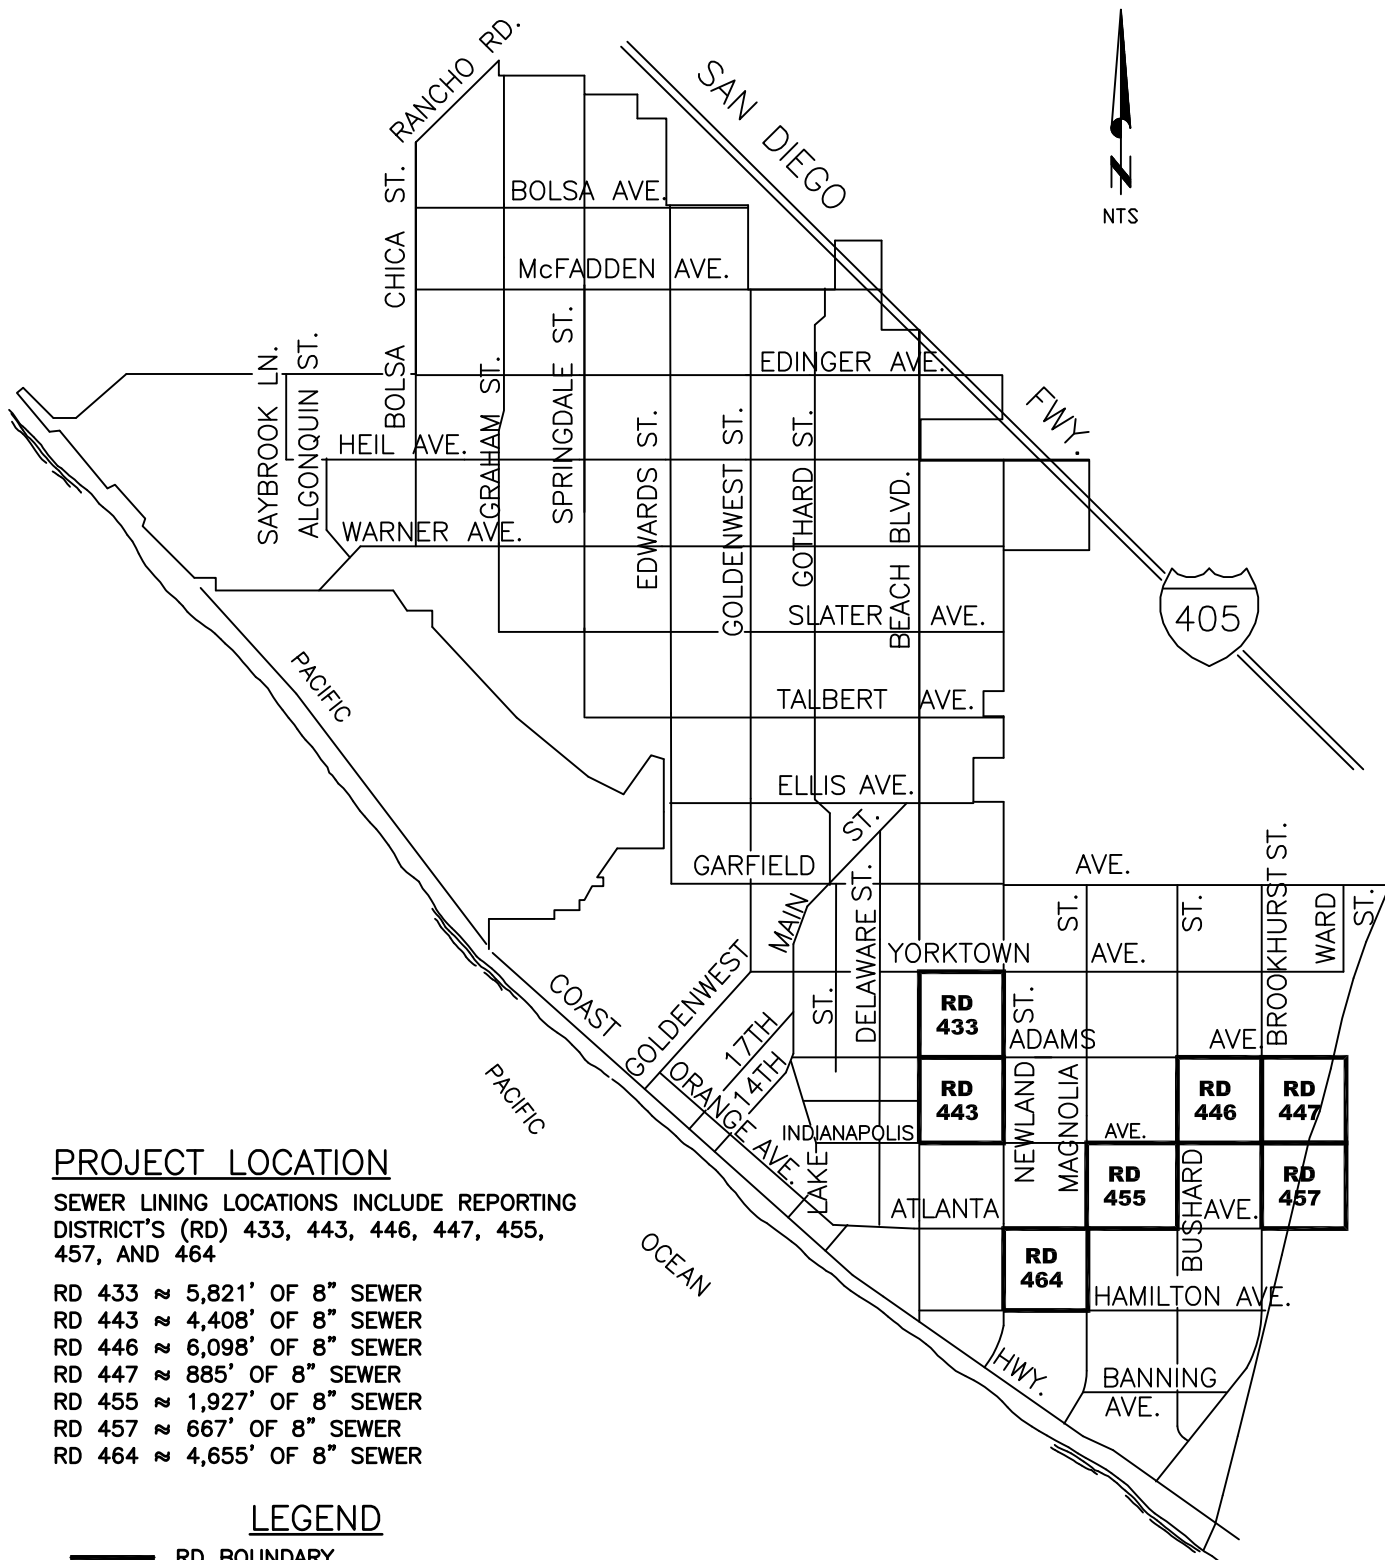

FY 2018/19 SEWER LINING PROJECT
 CC-1570 PROJECT LOCATION MAP
 CITY OF HUNTINGTON BEACH
 DEPARTMENT OF PUBLIC WORKS

