


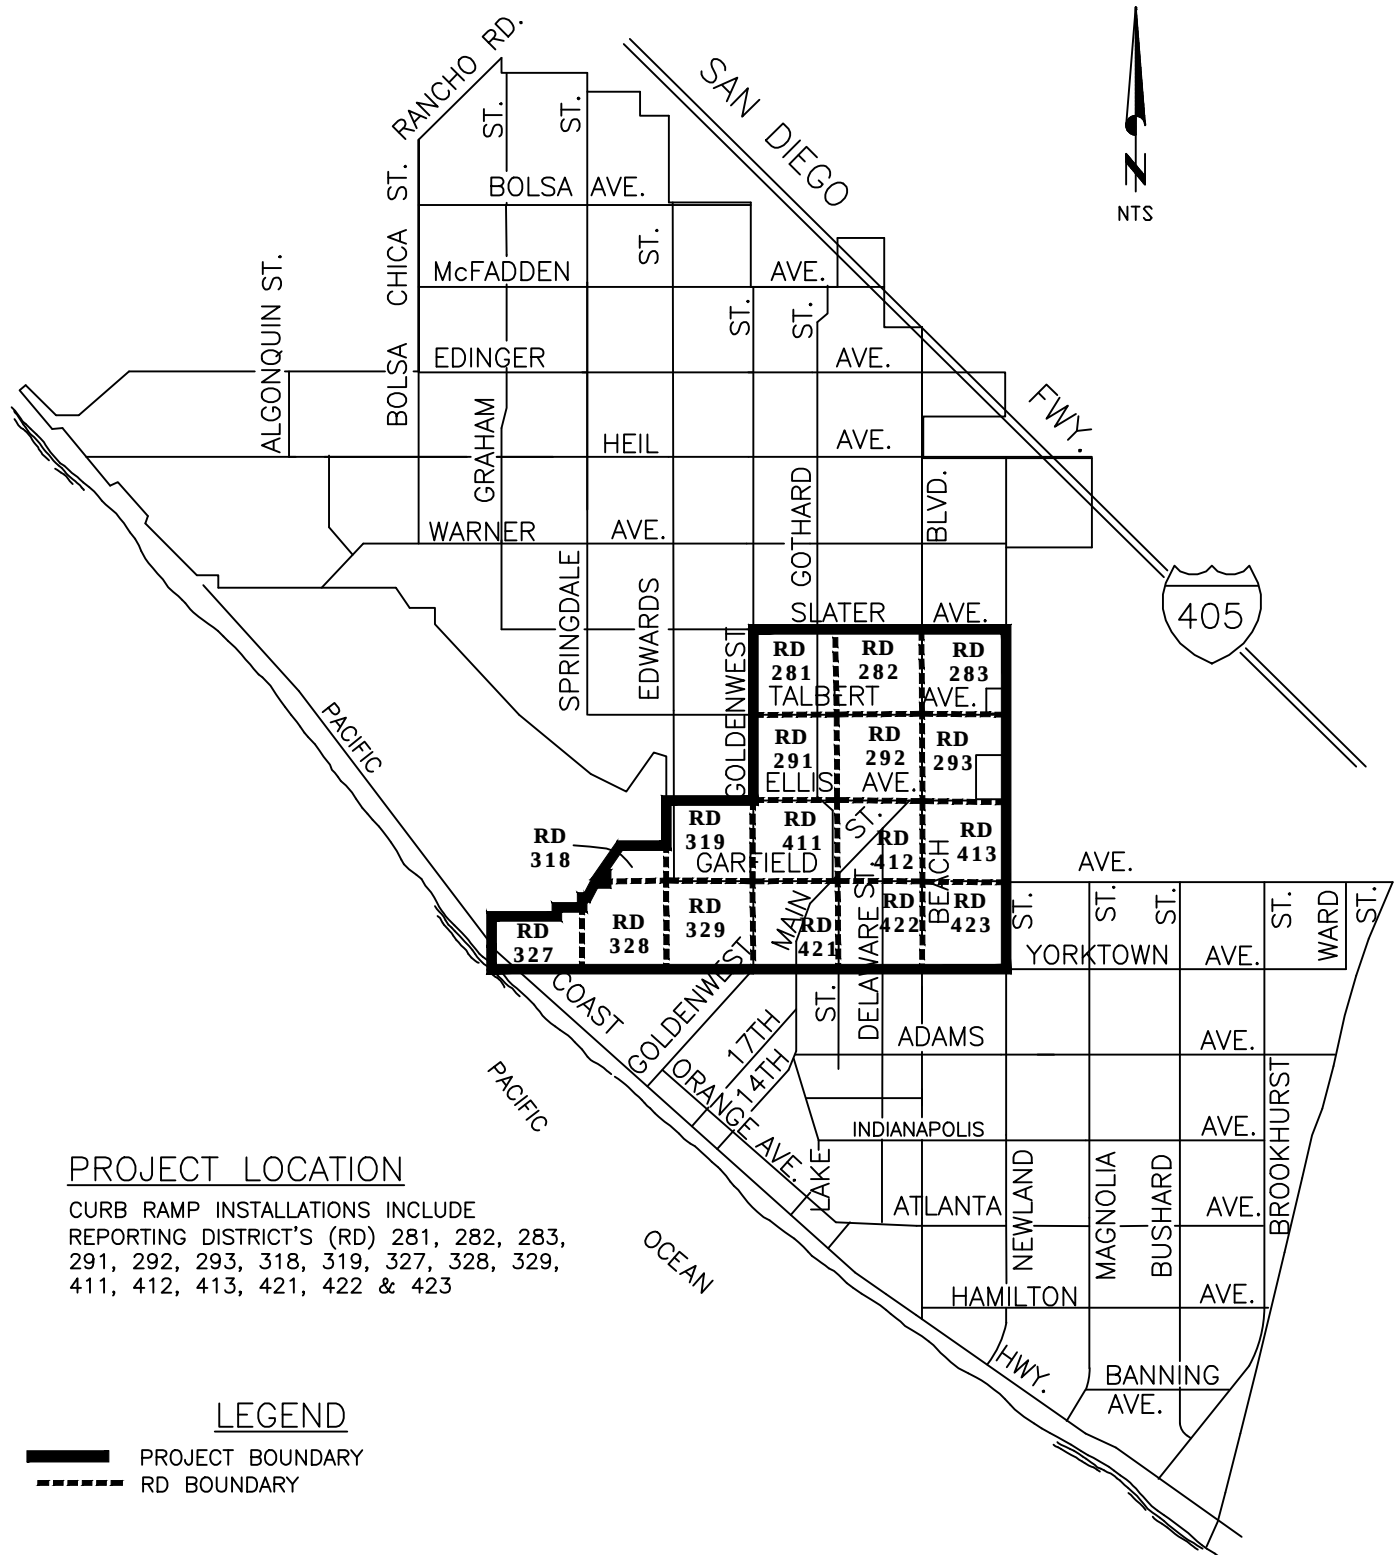

PROJECT LOCATION

CURB RAMP INSTALLATIONS INCLUDE
REPORTING DISTRICT'S (RD) 281, 282, 283,
291, 292, 293, 318, 319, 327, 328, 329,
411, 412, 413, 421, 422 & 423

LEGEND

- PROJECT BOUNDARY
- RD BOUNDARY

ZONE 6 OVERLAY
PROJECT LOCATION MAP
CITY OF HUNTINGTON BEACH
DEPARTMENT OF PUBLIC WORKS

