

CITY SIDEWALK



1/8" SCALE

— PROPOSED 24" GLASS WALL



21'3" FRONT.
40' BOTH SIDES

— PROPOSED 24" EXTENSION ON METAL GATE

— PROPOSED WORK TO BE DONE BY LOCAL GLASS+MIRROR CHRIS STEEN 714 353-0704

DEVON + DARCI O'BRIEN
312 3RD STREET
H.B. CA 92648

11.27.19
REC'D

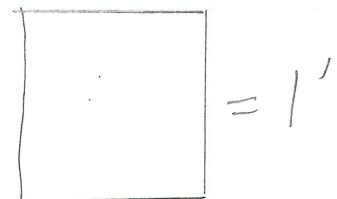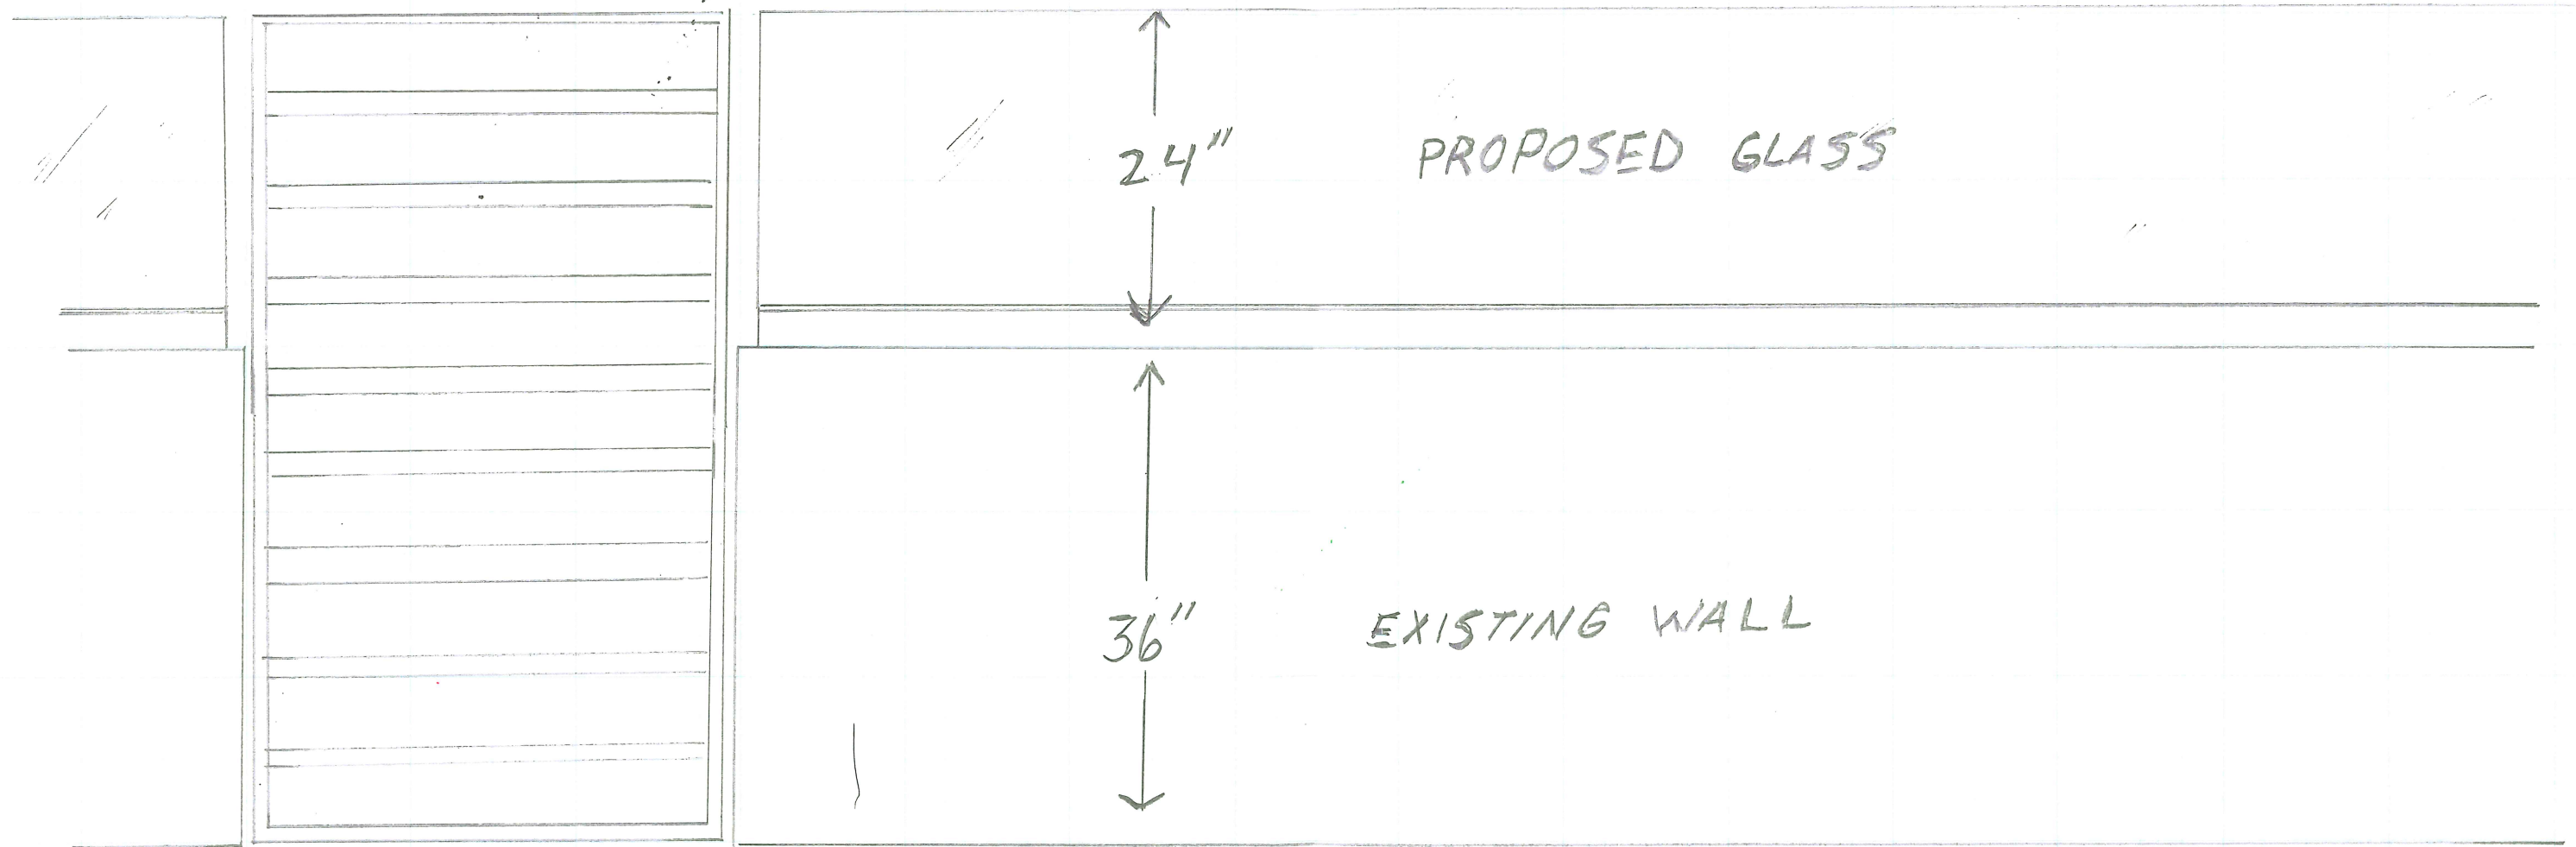

PROPOSED 24" GLASS EXTENSION ON EXISTIN
36" WALL. METAL GATE 24" EXTENSION
312 3RD STREET FRONT ELEVATION