


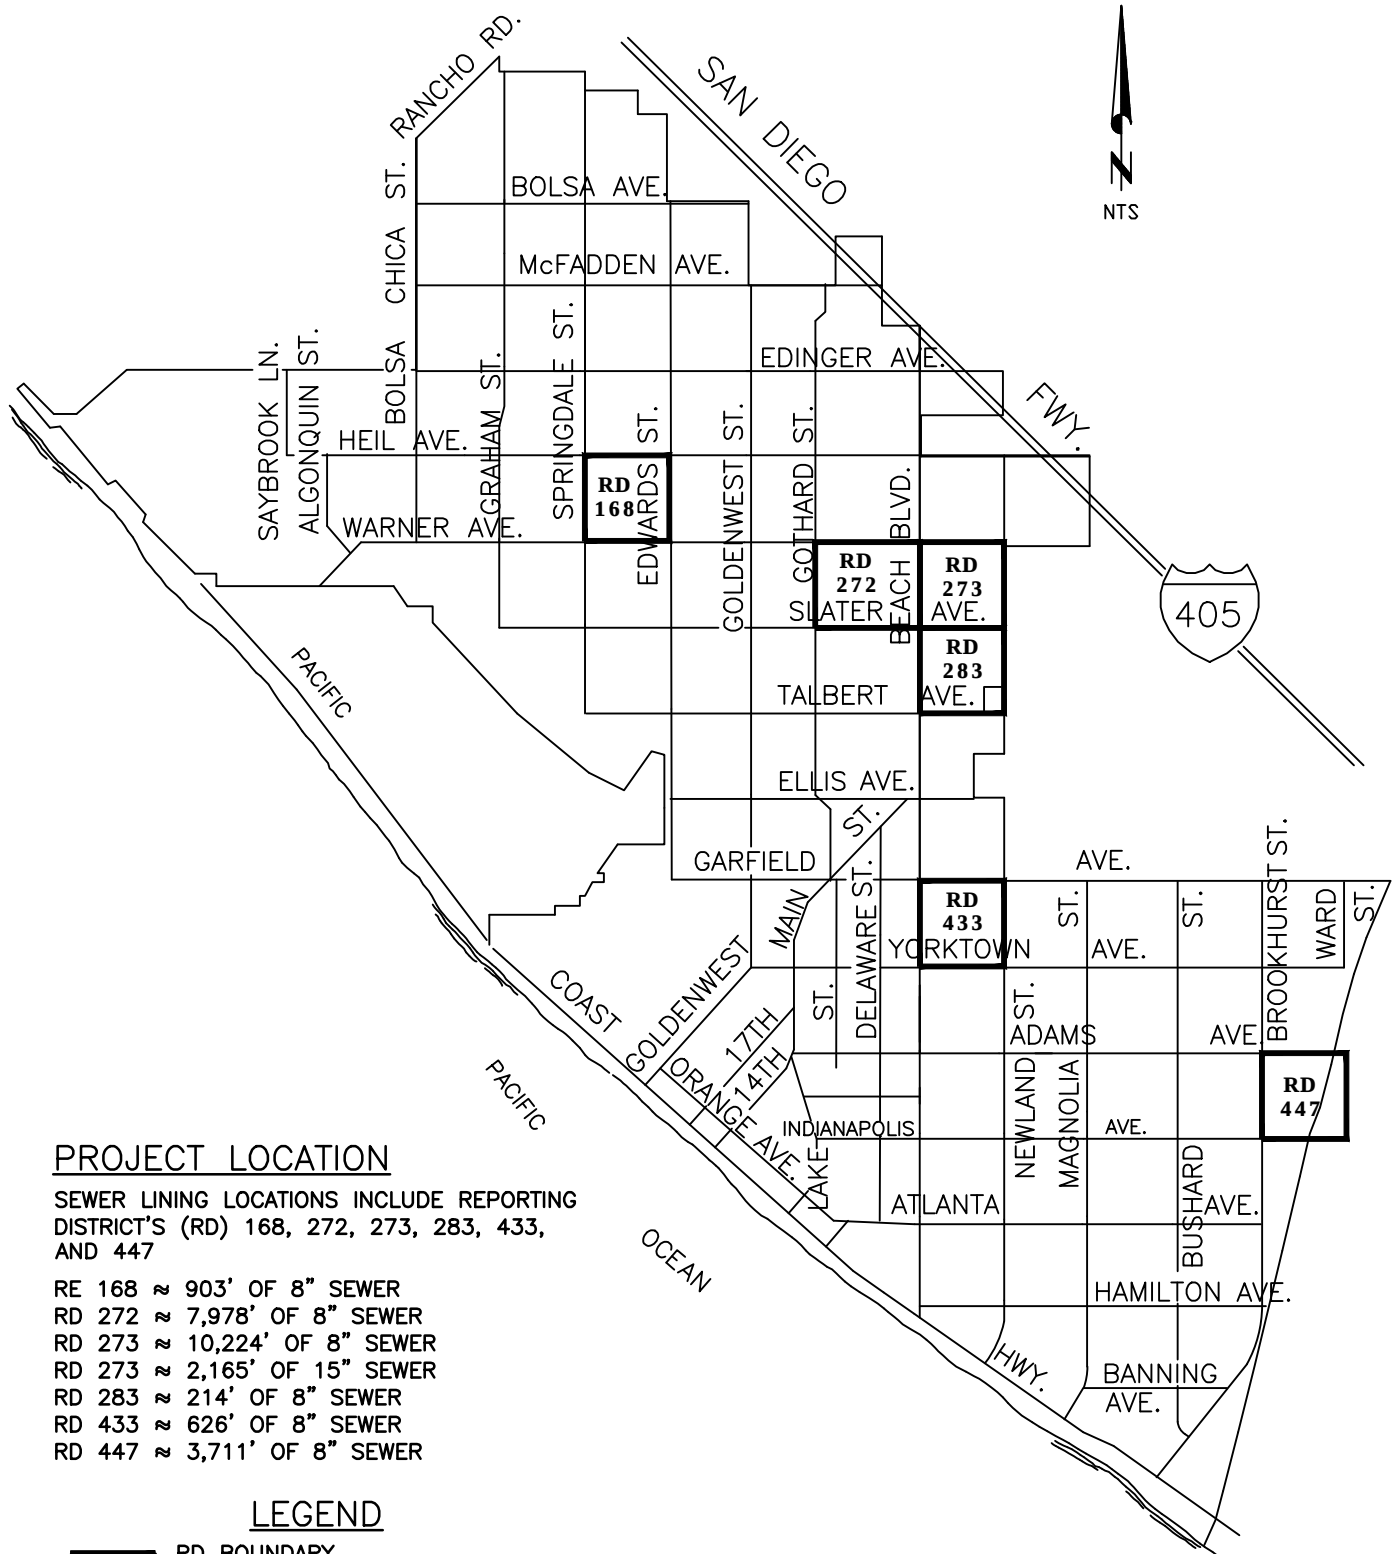

PROJECT LOCATION

SEWER LINING LOCATIONS INCLUDE REPORTING DISTRICT'S (RD) 168, 272, 273, 283, 433, AND 447

RE 168 ≈ 903' OF 8" SEWER
 RD 272 ≈ 7,978' OF 8" SEWER
 RD 273 ≈ 10,224' OF 8" SEWER
 RD 273 ≈ 2,165' OF 15" SEWER
 RD 283 ≈ 214' OF 8" SEWER
 RD 433 ≈ 626' OF 8" SEWER
 RD 447 ≈ 3,711' OF 8" SEWER

LEGEND

— RD BOUNDARY

FY 2019/20 SEWER LINING PROJECT
 CC-1599 PROJECT LOCATION MAP

CITY OF HUNTINGTON BEACH
 DEPARTMENT OF PUBLIC WORKS

