


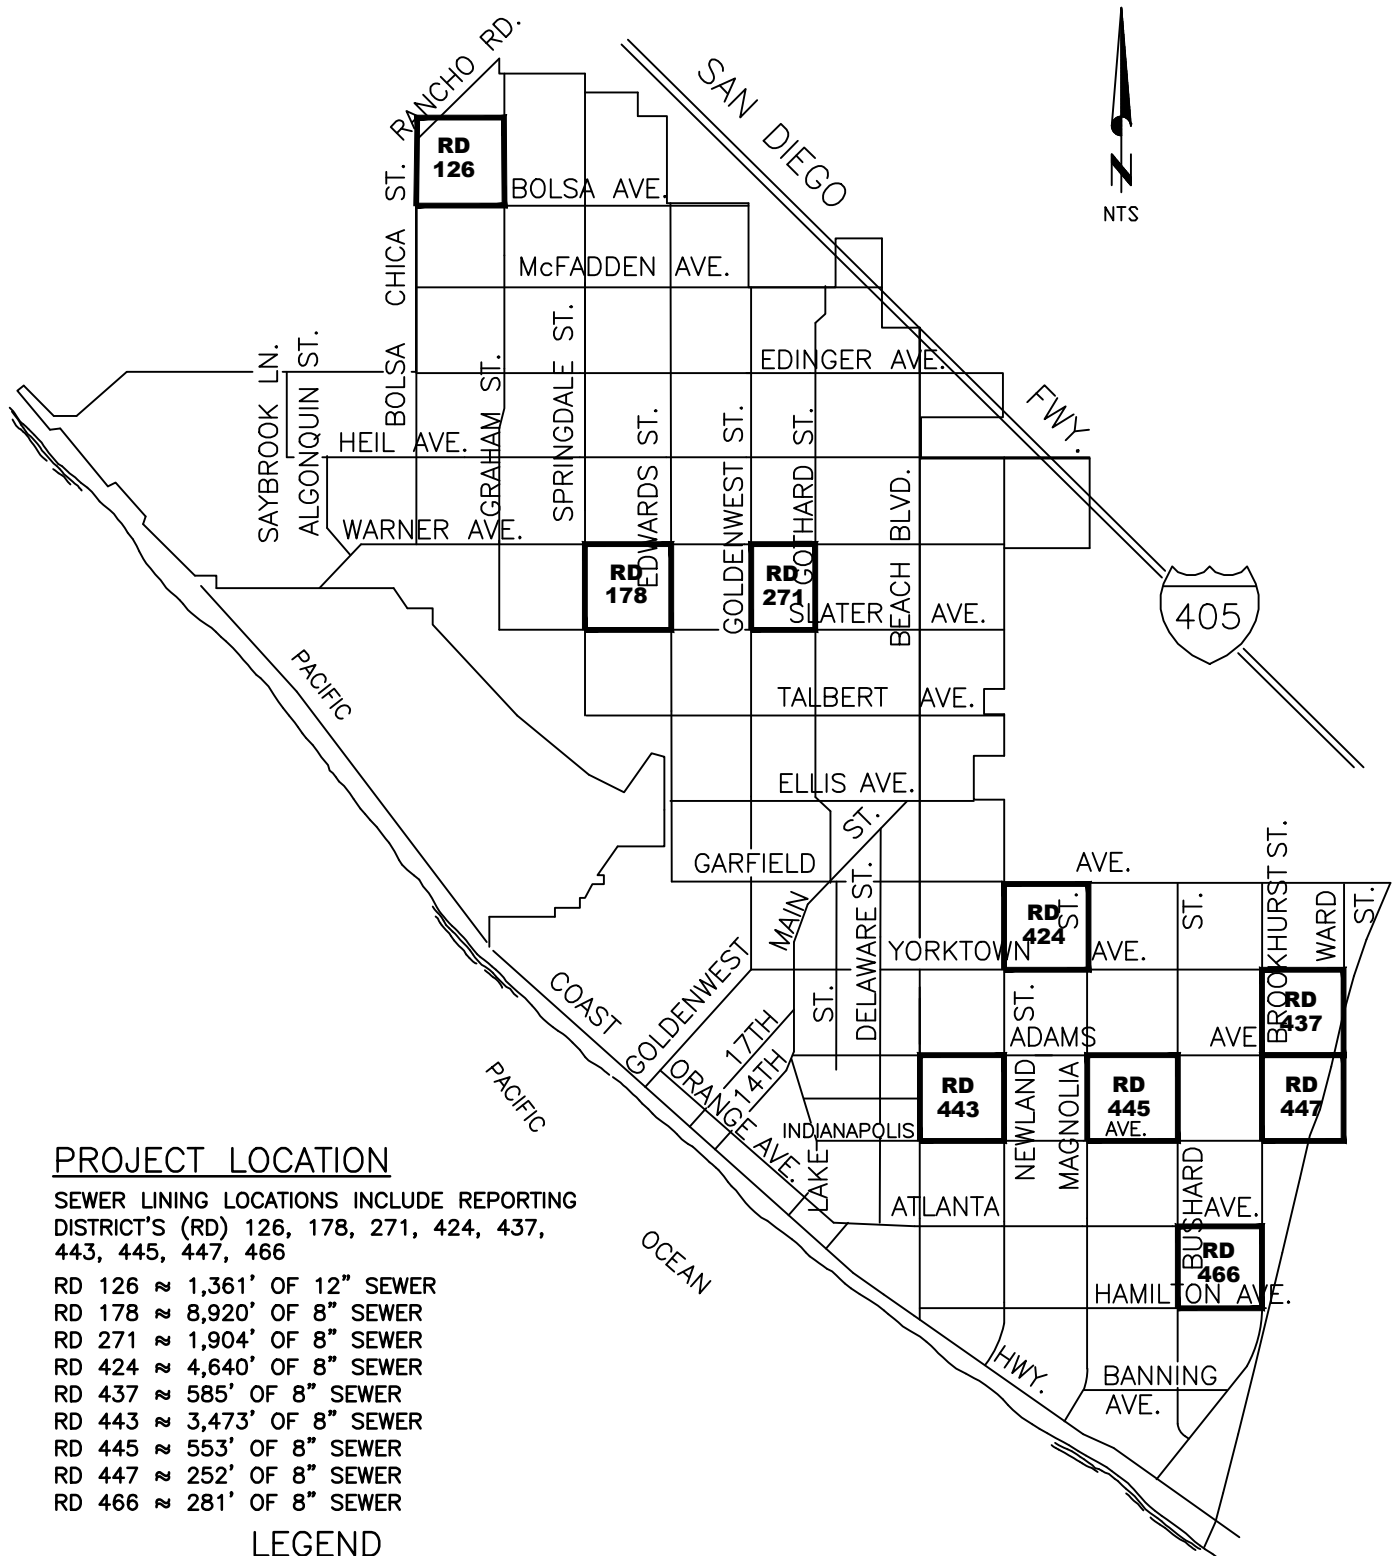

PROJECT LOCATION

SEWER LINING LOCATIONS INCLUDE REPORTING DISTRICT'S (RD) 126, 178, 271, 424, 437, 443, 445, 447, 466

RD 126 ≈ 1,361' OF 12" SEWER
 RD 178 ≈ 8,920' OF 8" SEWER
 RD 271 ≈ 1,904' OF 8" SEWER
 RD 424 ≈ 4,640' OF 8" SEWER
 RD 437 ≈ 585' OF 8" SEWER
 RD 443 ≈ 3,473' OF 8" SEWER
 RD 445 ≈ 553' OF 8" SEWER
 RD 447 ≈ 252' OF 8" SEWER
 RD 466 ≈ 281' OF 8" SEWER

LEGEND

— RD BOUNDARY

FY 2020/21 SEWER LINING PROJECT
 CC-1619 PROJECT LOCATION MAP

CITY OF HUNTINGTON BEACH
 DEPARTMENT OF PUBLIC WORKS

