



02/11/2025

Beach Promenade Tenant Plot - First Floor

21000-21236 Beach Blvd.
Huntington Beach, CA 92648


EXISTING ORANGE COUNTY FLOOD CONTROL DISTRICT CHANNEL
(HUNTINGTON BEACH CHANNEL)

EXISTING ORANGE COUNTY FLOOD CONTROL DISTRICT CHANNEL
(HUNTINGTON BEACH CHANNEL)

ATLANTA AVENUE


BEACH BOULEVARD

BEACH BOULEVARD

 




02/11/2025

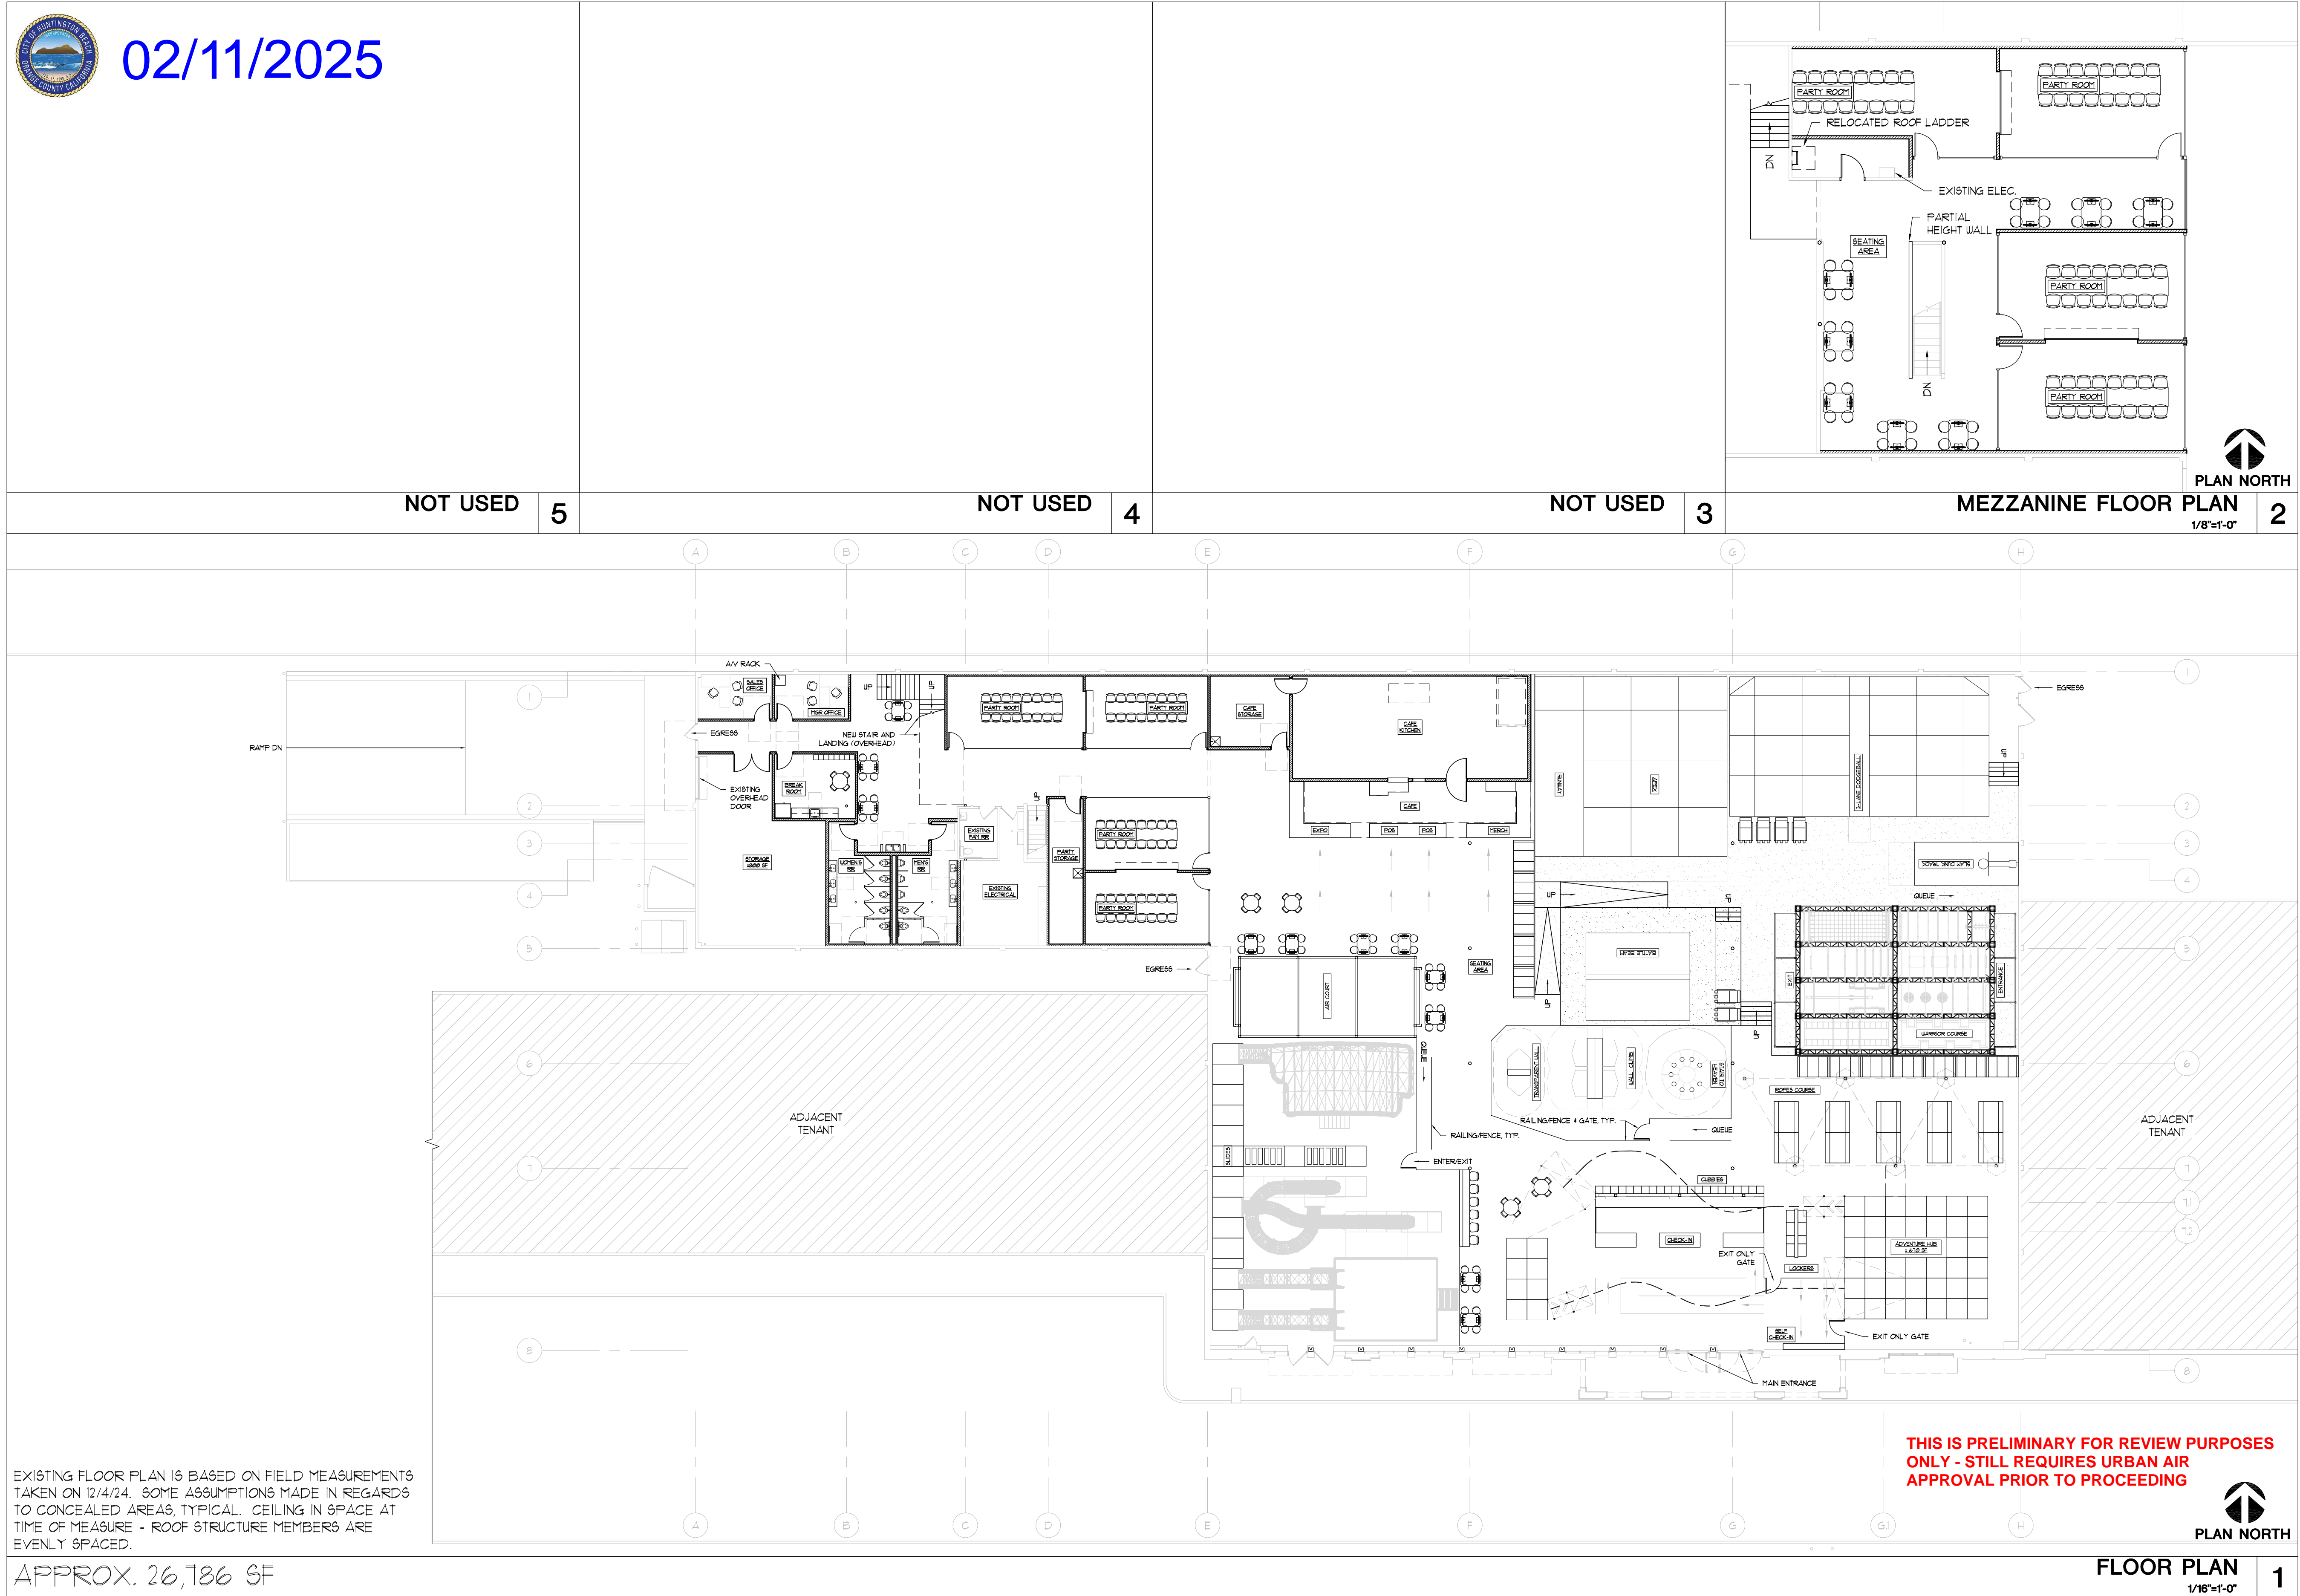

EXISTING FLOOR PLAN IS BASED ON FIELD MEASUREMENTS TAKEN ON 12/4/24. SOME ASSUMPTIONS MADE IN REGARDS TO CONCEALED AREAS, TYPICAL. CEILING IN SPACE AT TIME OF MEASURE - ROOF STRUCTURE MEMBERS ARE EVENLY SPACED.

APPROX. 26,786 SF

COPYRIGHT LOGIC DESIGN & ARCHITECTURE, INC. (LDA), 2025. ALL RIGHTS RESERVED. THIS DRAWING IS NOT TO BE REPRODUCED, CHANGED, COPIED OR ASSIGNED TO ANY THIRD PARTY IN ANY FORM OR MANNER WITHOUT FIRST OBTAINING THE EXPRESSED WRITTEN PERMISSION OF LDA. THE CLIENT AGREES TO INDEMNIFY AND HOLD THE DESIGNER/ARCHITECT/HARNESS FROM ANY DAMAGES, LIABILITY, OR COST, INCLUDING ATTORNEY'S FEES AND COSTS OF DEFENSE ARISING FROM ANY CHANGES OR ALTERATIONS MADE BY ANYONE OTHER THAN THE LDA, OR FROM ANY REUSE OF THE DRAWINGS OR DATA WITHOUT THE PRIOR WRITTEN CONSENT OF LDA.

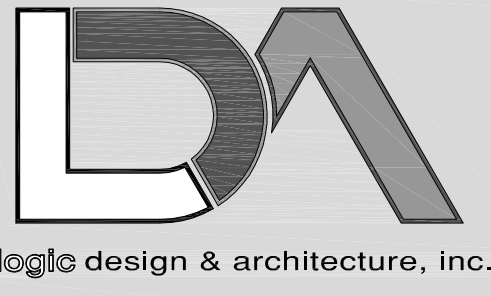

LogicDA.com | 414.909.0080
Project Manager: KPA
Job Number: 24-134



Project Name

Tenant Buildout for:
Urban Air-Huntington Beach, CA
21082 Beach Blvd.
Huntington Beach, CA 92648

Dates/Revisions

12.31.24
SITE SURVEY REPORT
01.14.25
PROGRESS REVIEW
01.27.25
CONCEPT PLAN

Drawing Title

FLOOR PLAN

CONCEPT

- PRELIMINARY -
FOR CONCEPT PLANNING



02/11/2025

Existing Elevation.
View facing East






02/11/2025

Huntington
Beach

21082 Beach Blvd (Urban Air)

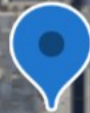

Edison High School



Edison Pk