


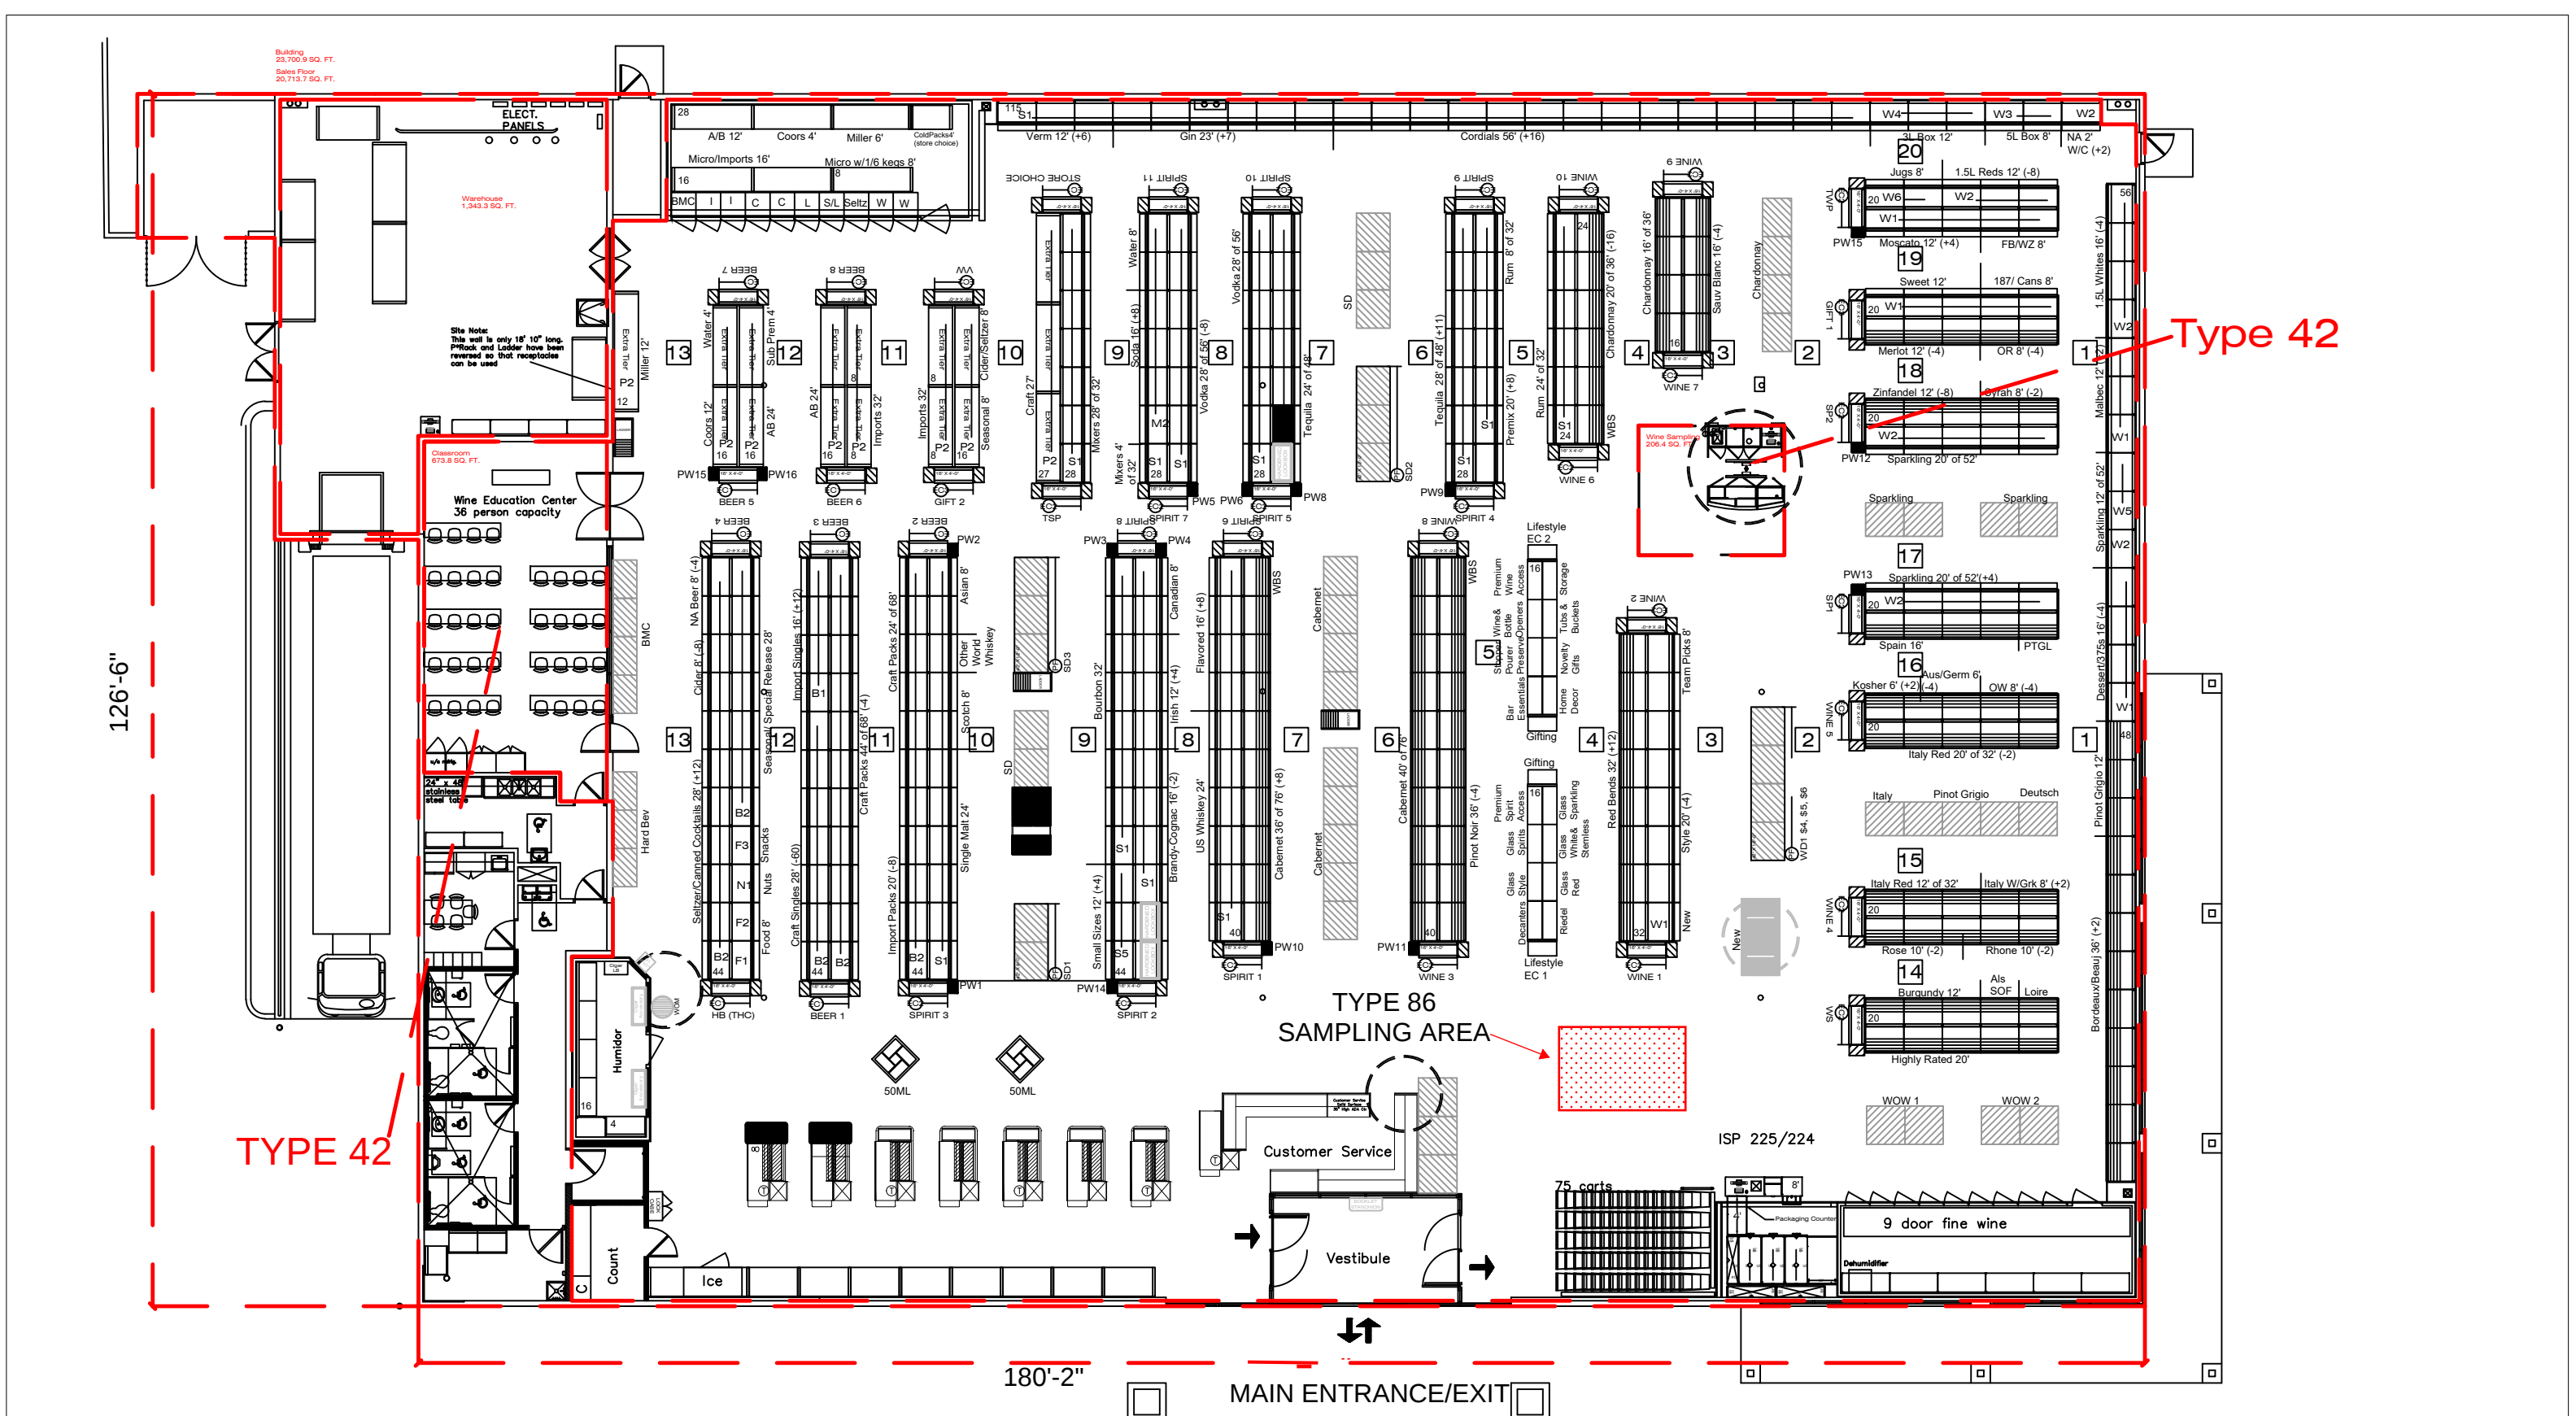

T:\NSG\0.0 PROJECT FILES\1100 CA\1109 Huntington Beach\Fixture Plan\1109_Huntington Beach_PR_2024-03-14.dwg

General Building Information

Type 21 Info		Type 86/42 Areas	
Building	23,700.9 SQ. FT.	Classroom (Existing)	T42 673 SF
Salesfloor	20,713.7 SQ. FT.	Wine Sample (Existing)	T42 206 SF
Warehouse	1,343.3 SQ. FT.	Floor Sample (Beer/Wine/Spirits)	T86 120 SF
Mezzanine	n/a	Total Sample	999 SF

FLOOR PLAN
16272 Beach Blvd.
Huntington Beach, CA

Address:	####
Modified By:	SRudolph
Modified On:	3/14/24

Plan Type:	Legal
Store #:	1109
City:	HUNTINGTON
State:	CA

