




NEW ROOF DECK
OCCUPANCY : 130 PERSONS

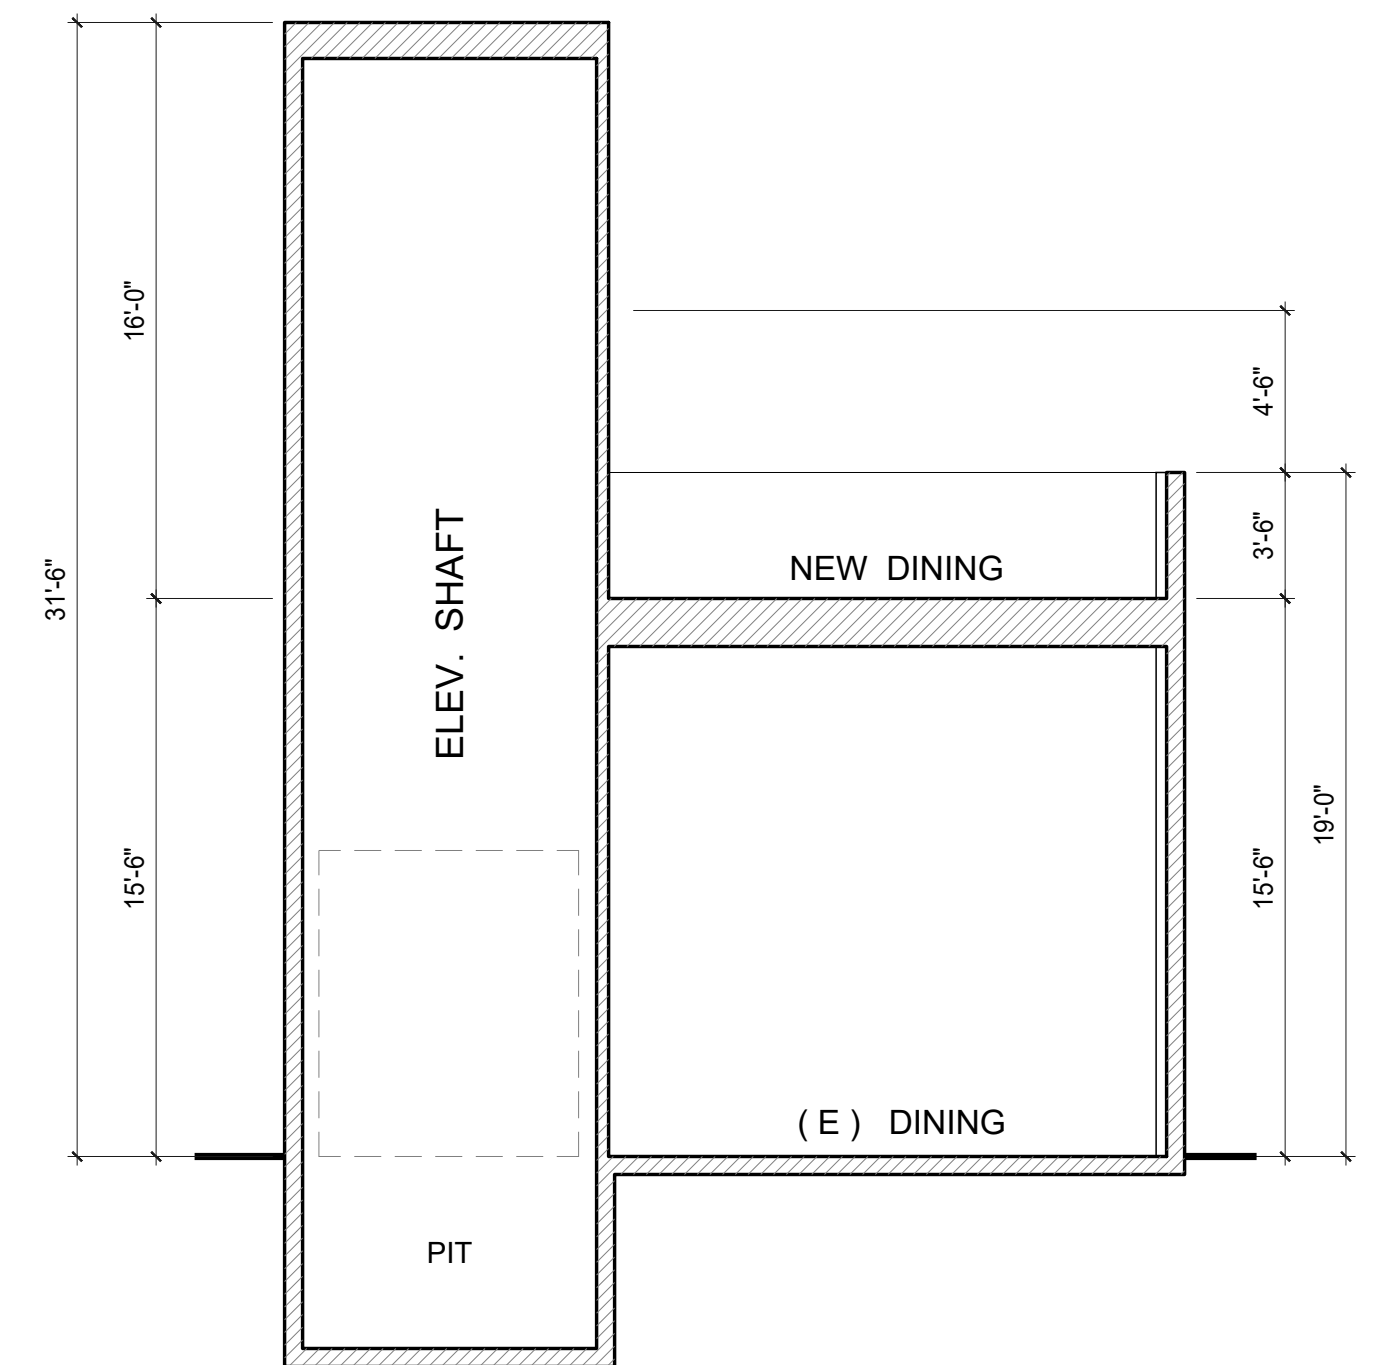


BUILDING SECTION

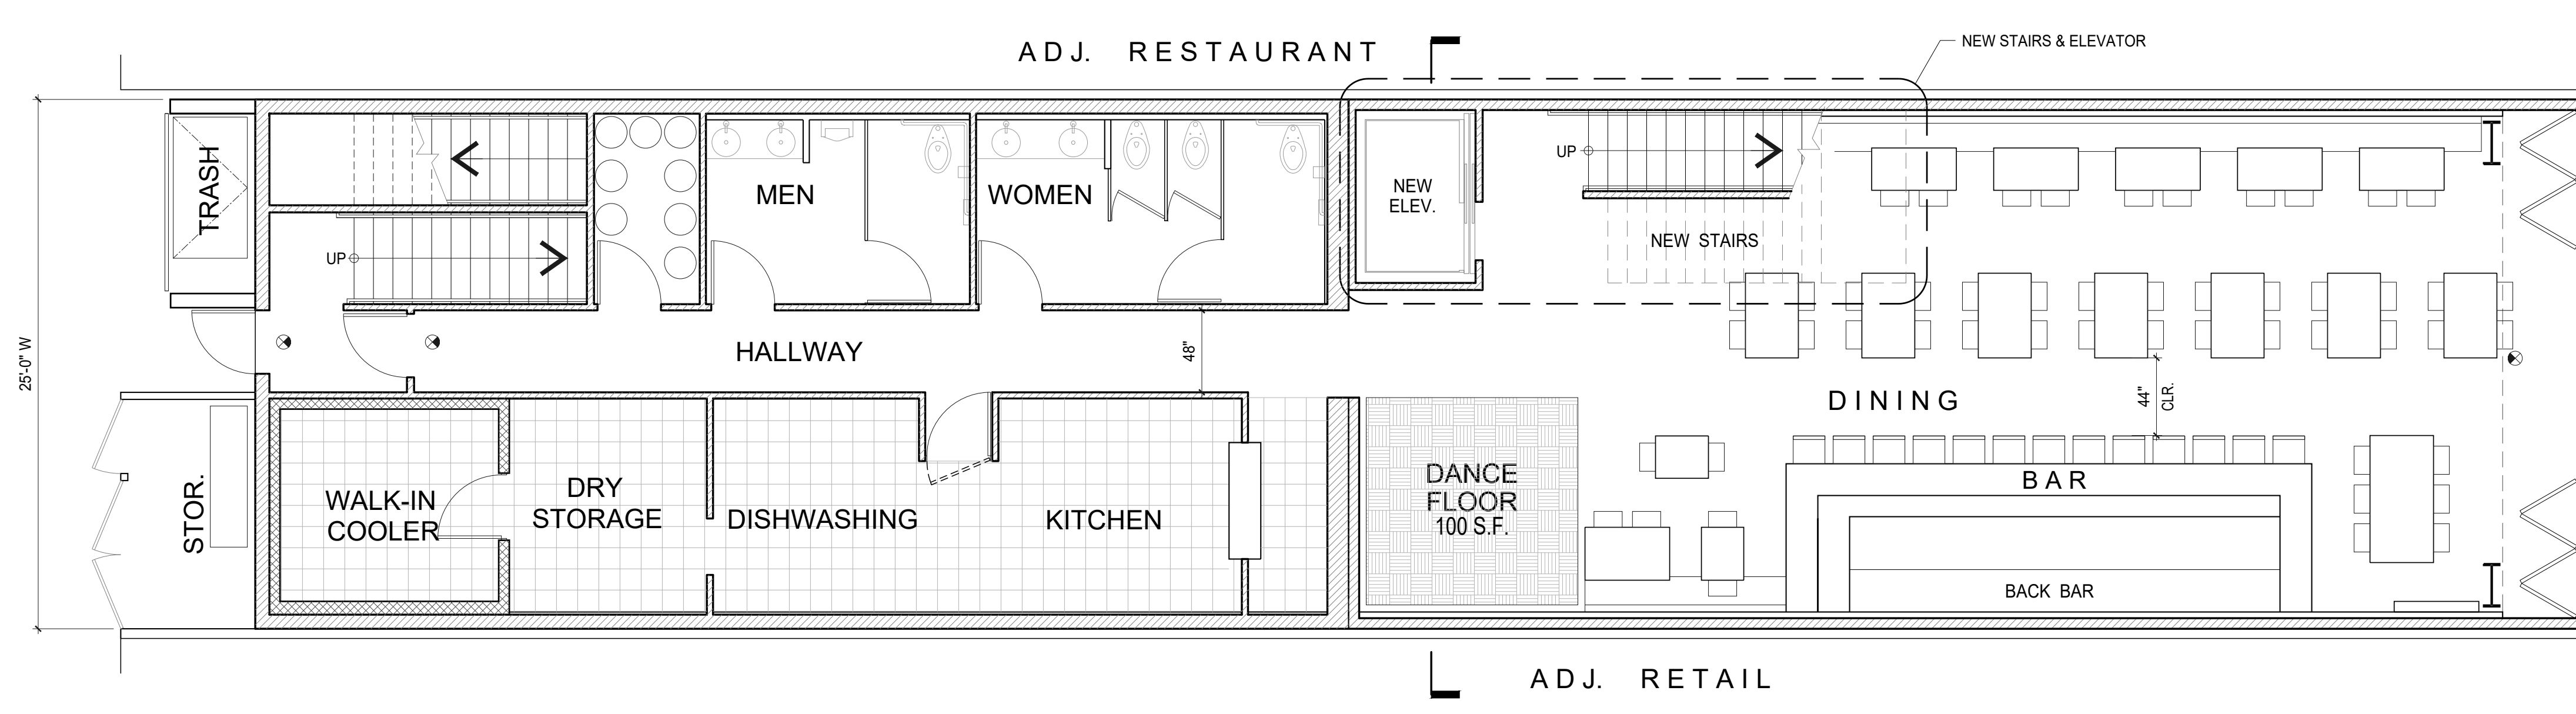

EXISTING GROUND FLOOR
OCCUPANCY : 160 PERSONS

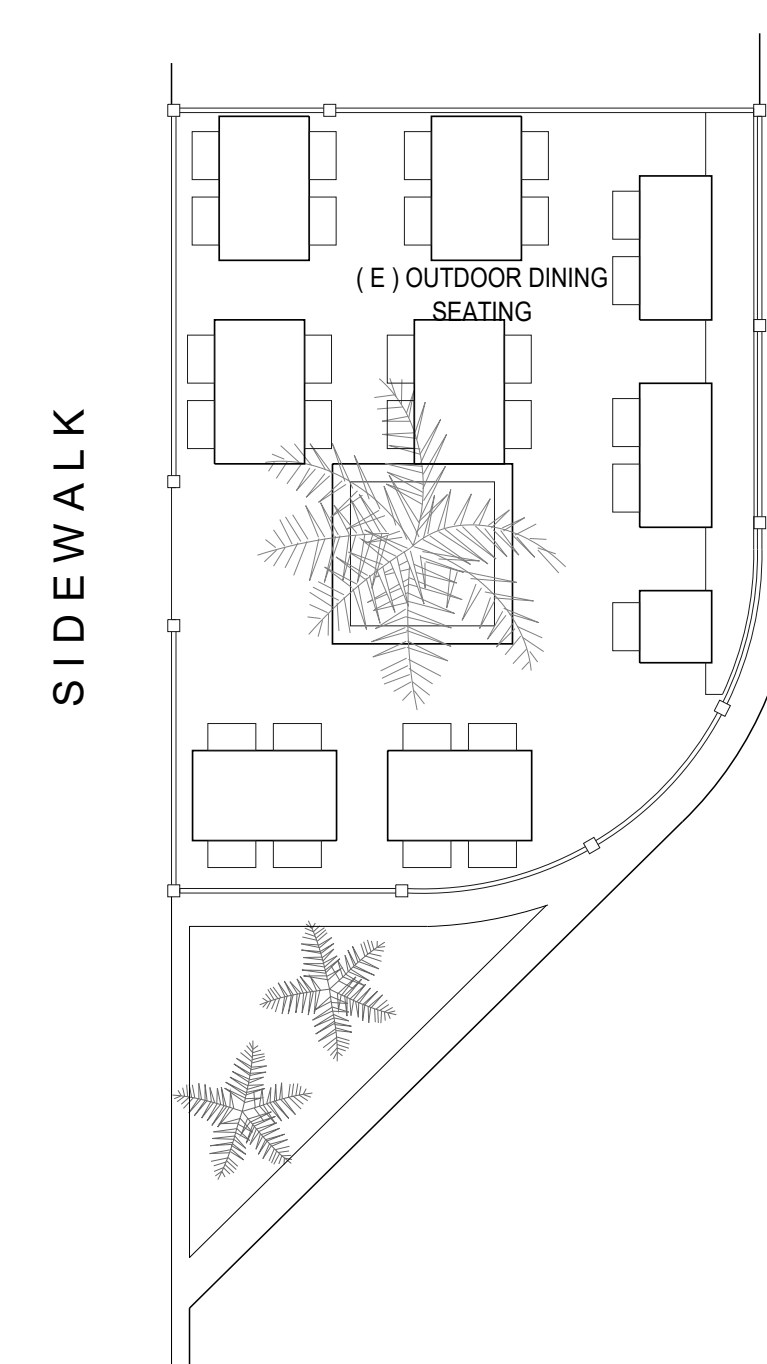

MAIN STREET

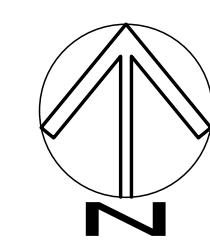

THIS DRAWING IS SOLE PROPERTY AND COPYRIGHT © OF THE ARCHITECT	DATE: 5/11/21
	SCALE: 3/16"=1'-0"
	CAD FILE : 209-A1
JEFF BERGSMAN ARCHITECT	KILLARNEYS RESTAURANT 209 MAIN ST. HUNTINGTON BEACH CALIFORNIA
	TEAM D • E • S • I • G • N 7 1 4 5 3 6 5 8 8 8 221 MAIN STREET SUITE 5 HUNTINGTON BEACH, CA 92648 JEFF@TEAMDESIGNHB.COM
	PLANS A1