


APPE IZAKAYA  
 200 MAIN STEET, SUITE 109  
 FLOOR PLAN WITH  
 OUTDOOR DINING

3RD STREET

WALNUT STREET

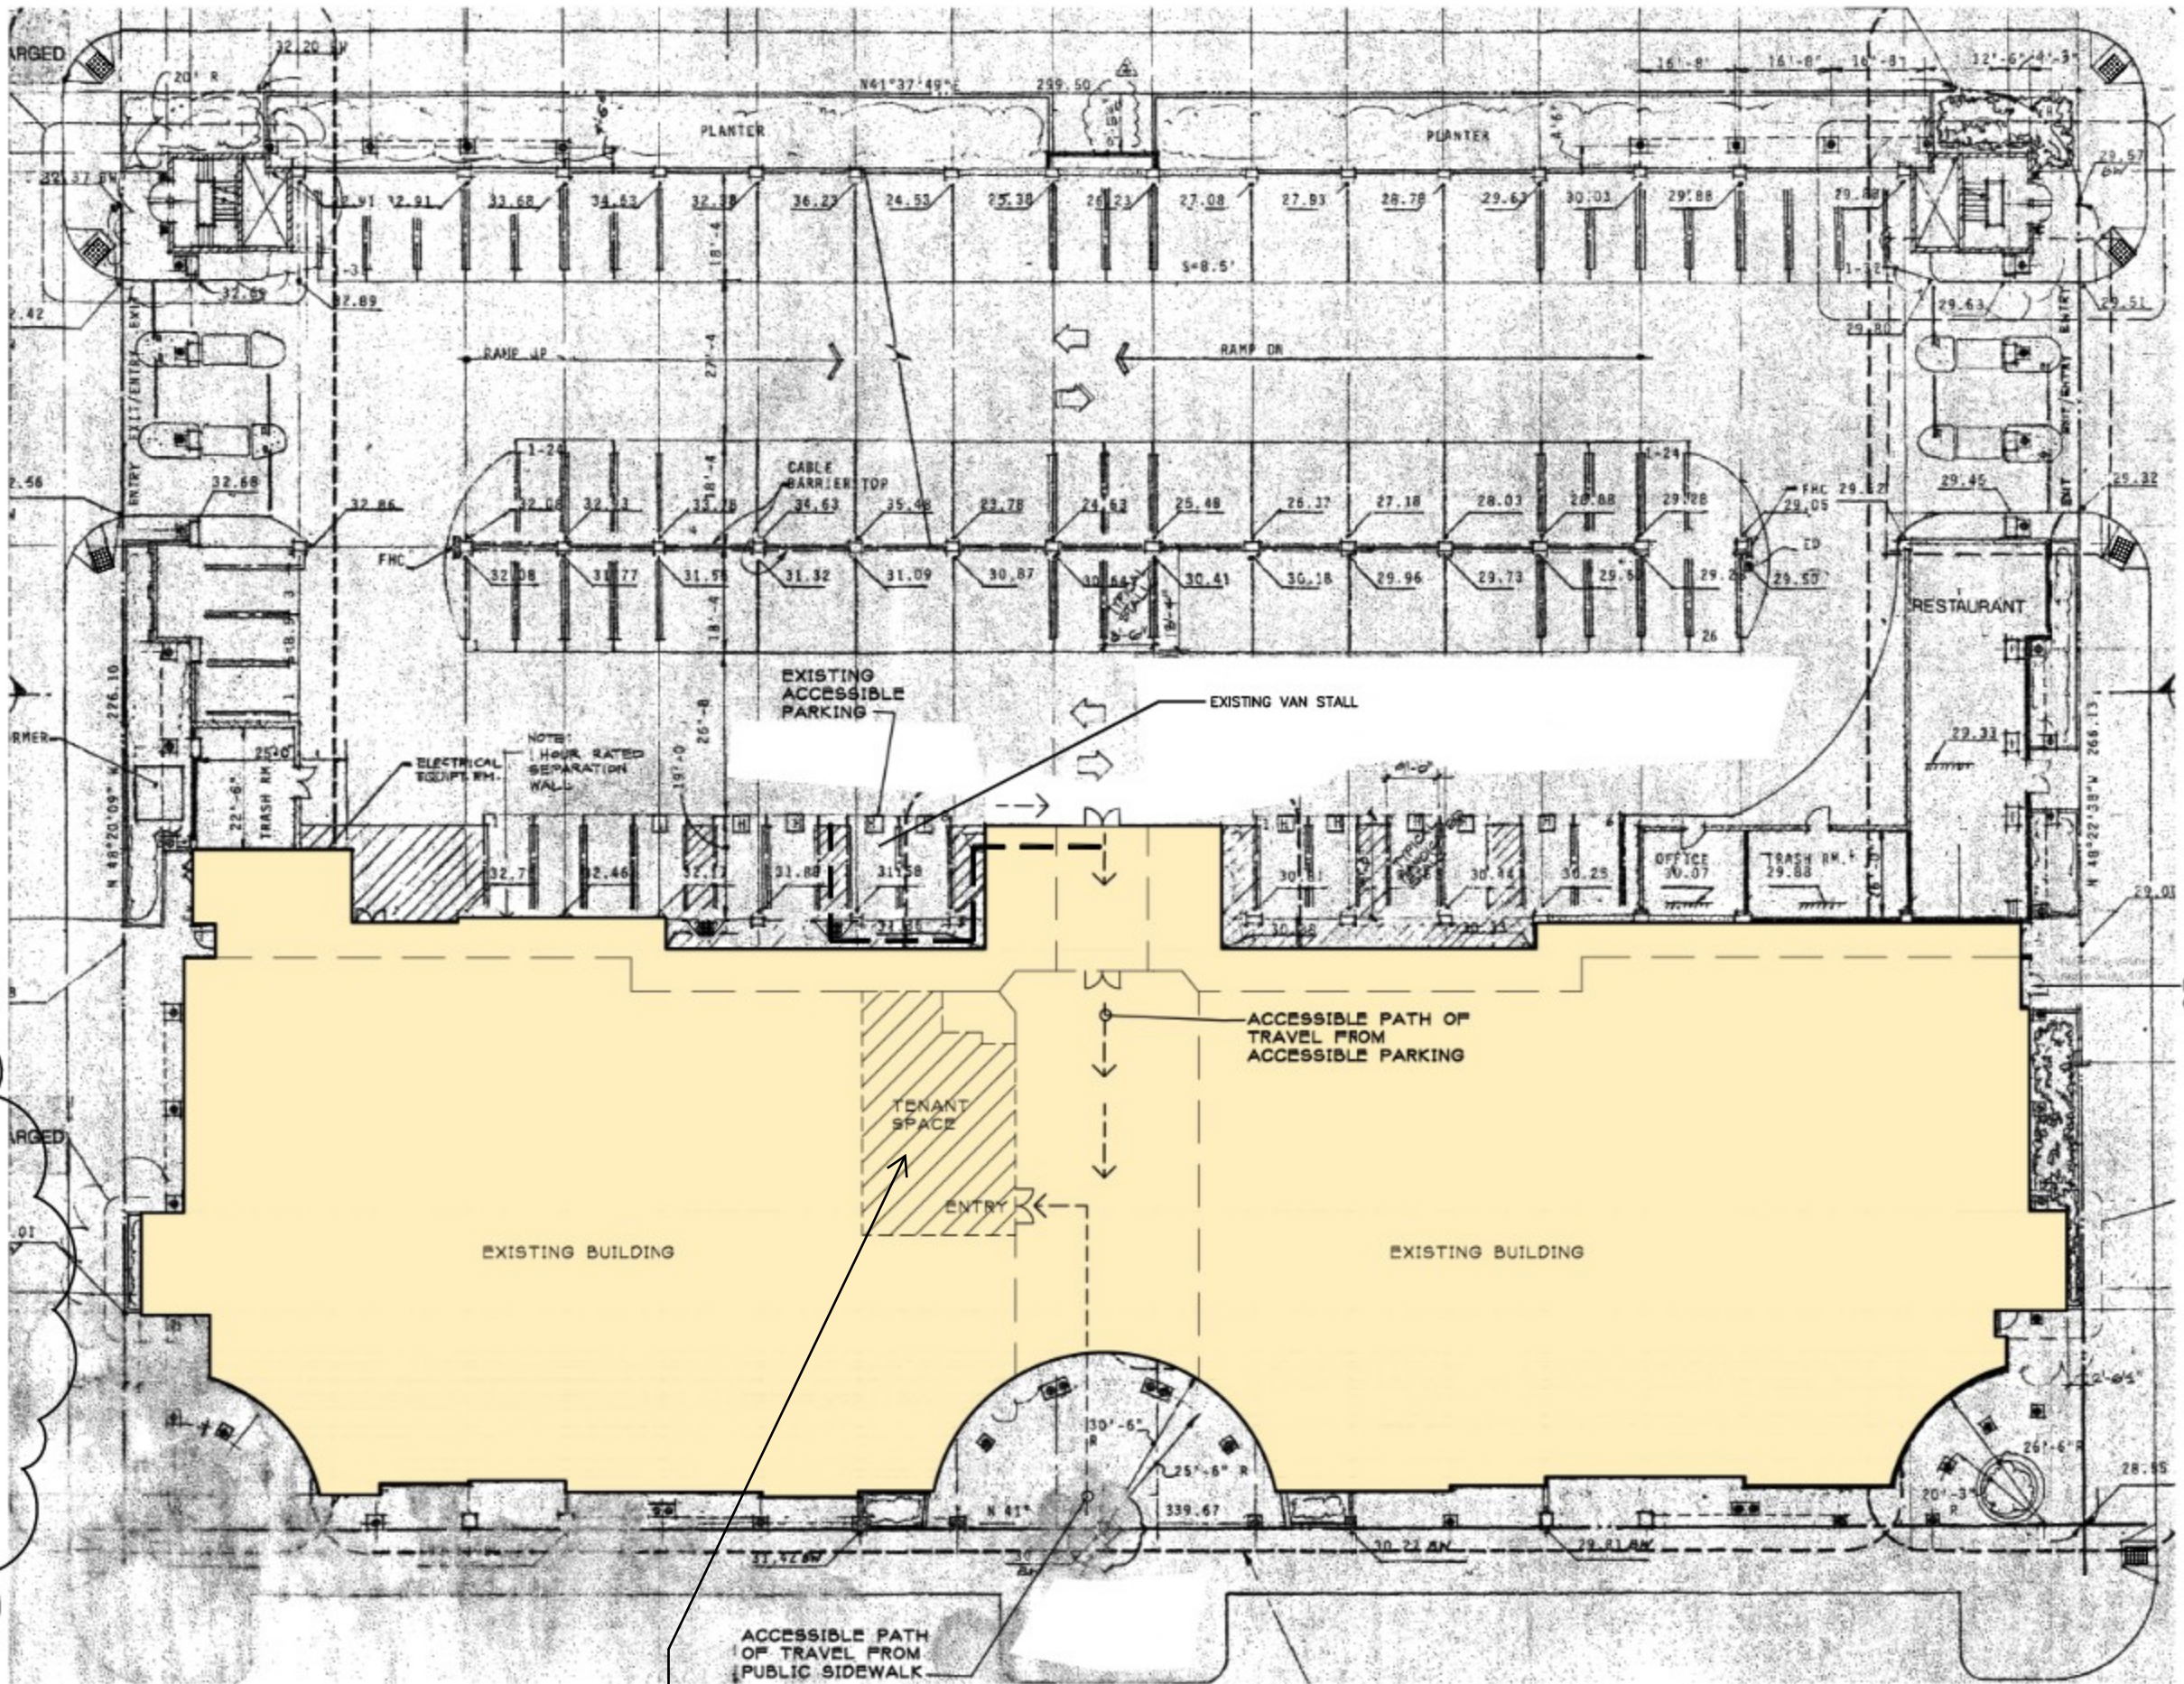

**PROJECT LOCATION:  
 APPE IZAKAYA  
 200 MAIN STREET, SUITE 109**

MAIN STREET

**RECEIVED  
 12/6/2025**

