

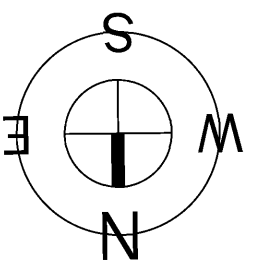
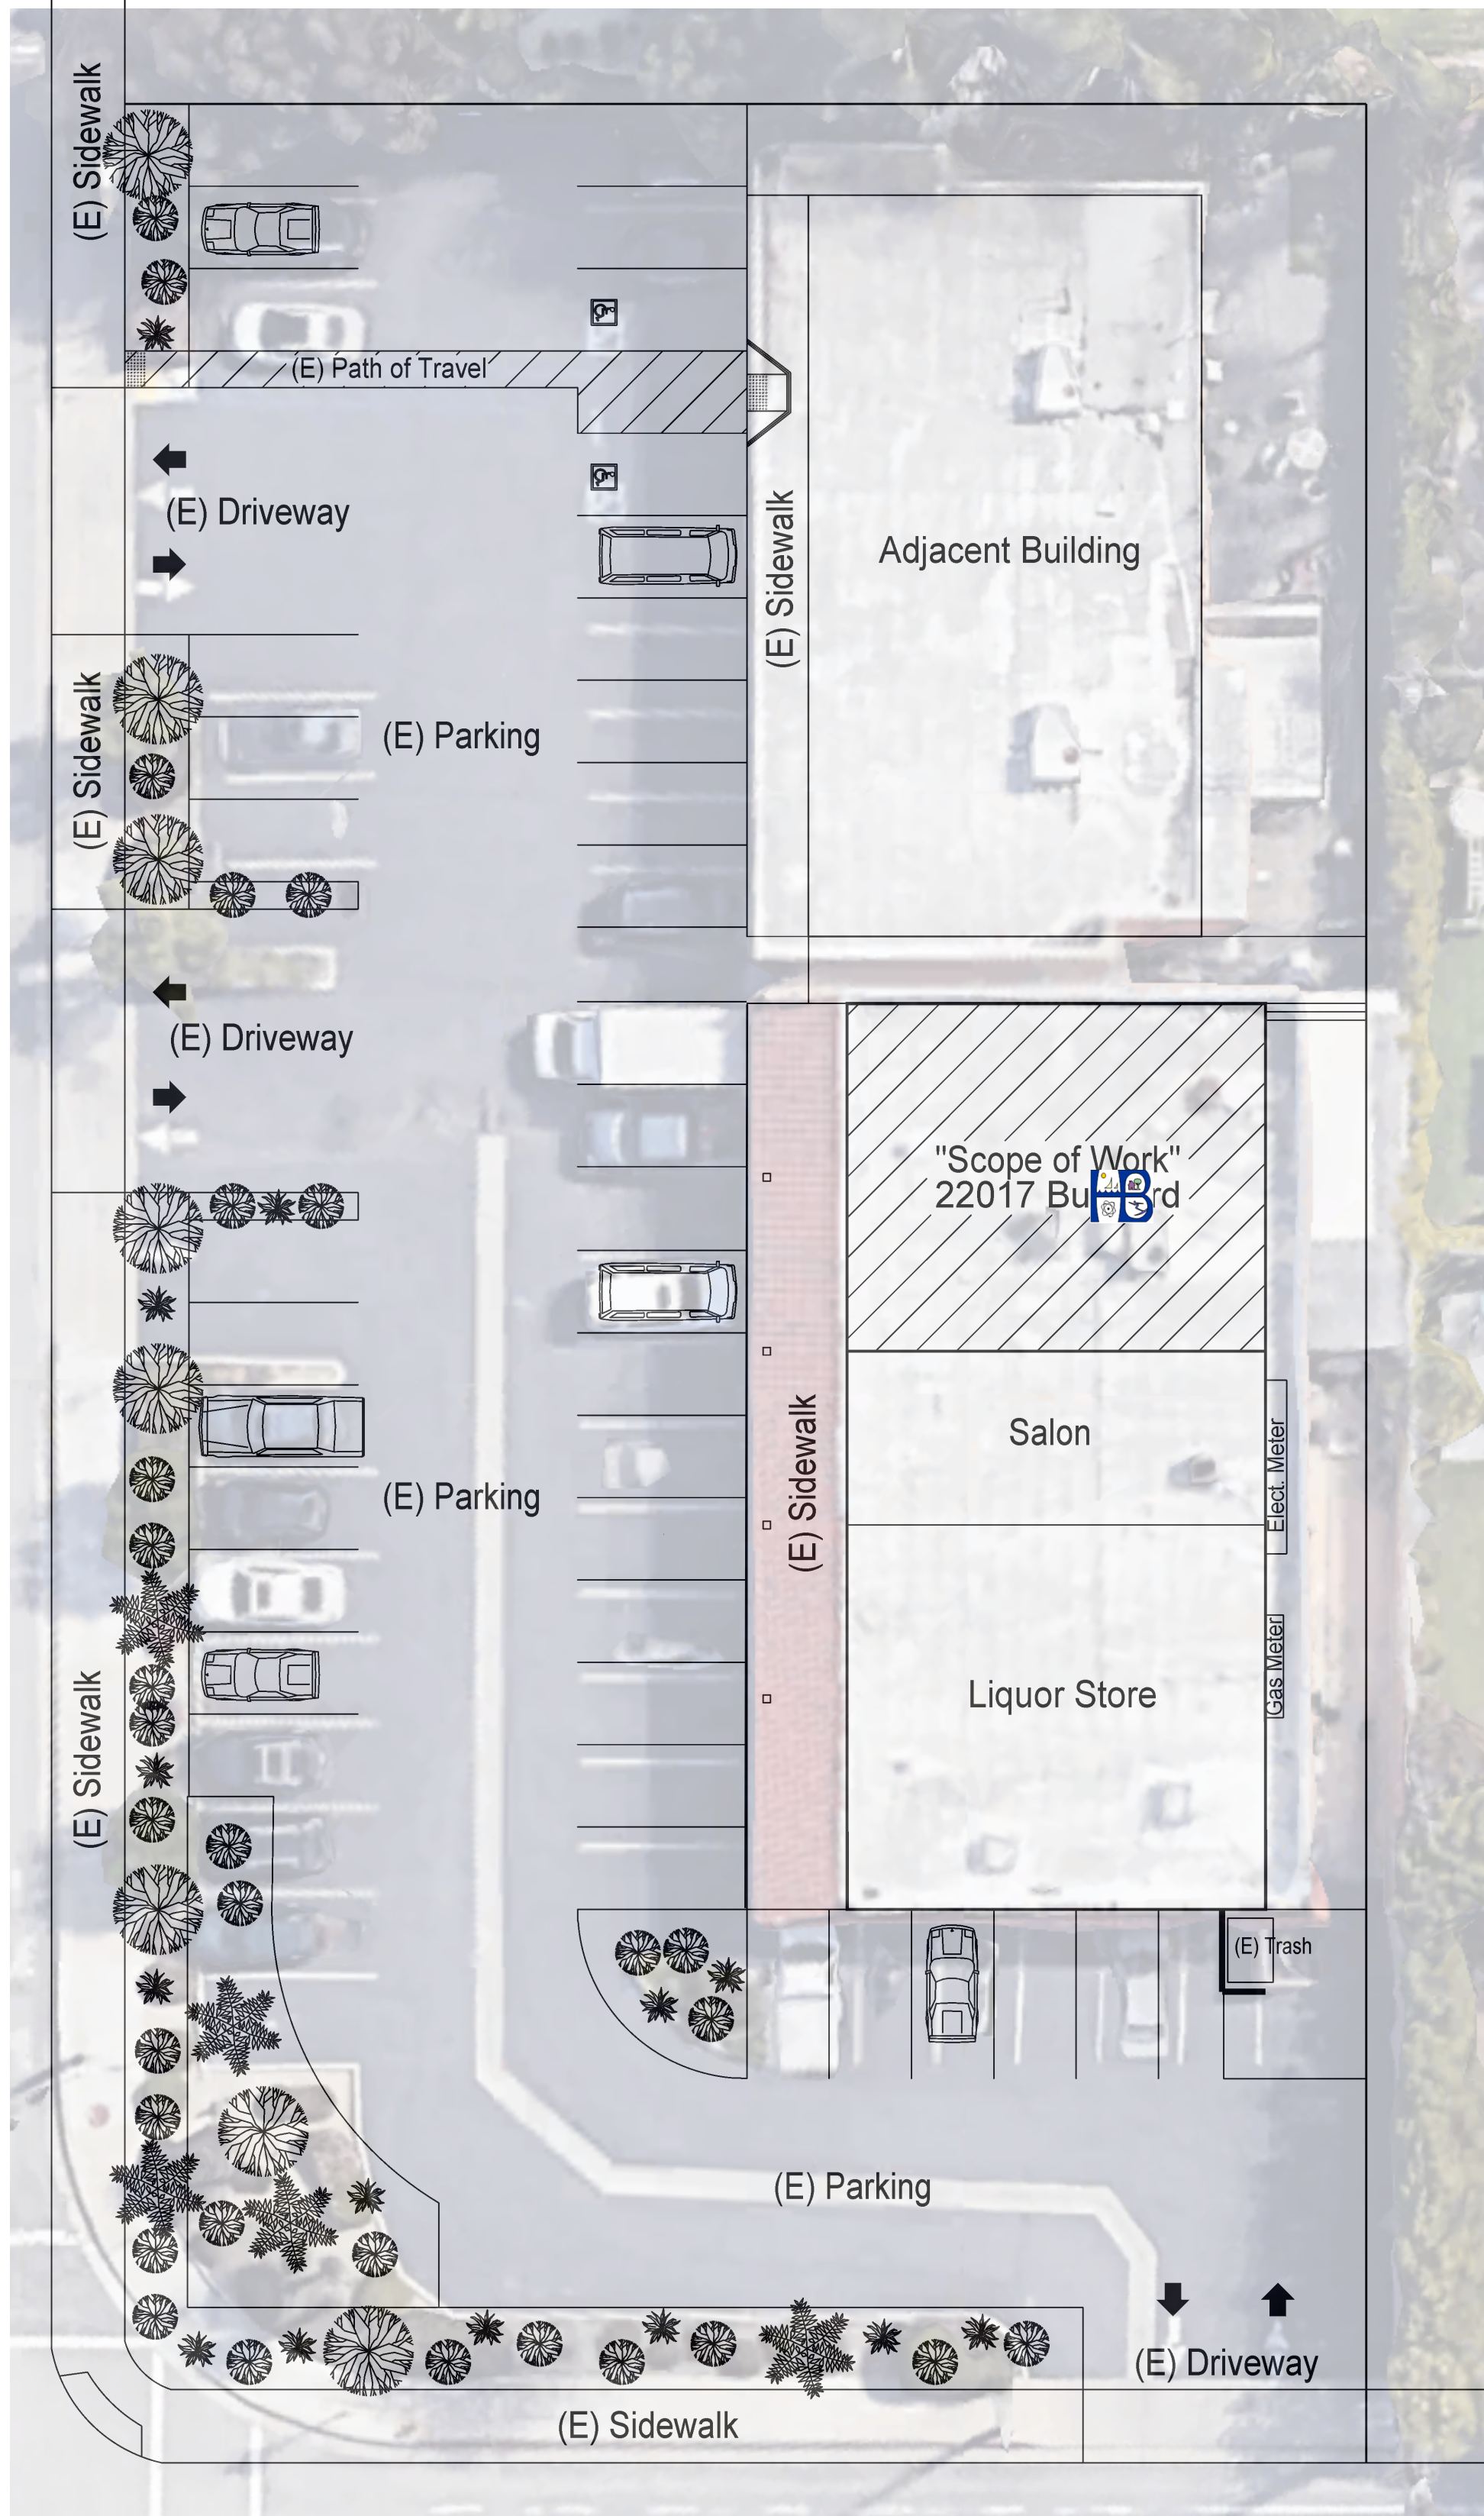


BUSHARD STREET

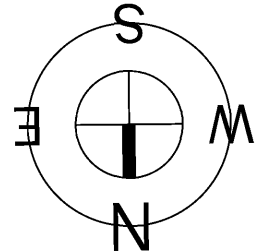



BANNING STREET

BOARDRIDERS CAFE - 22017 BUSHARD STREET

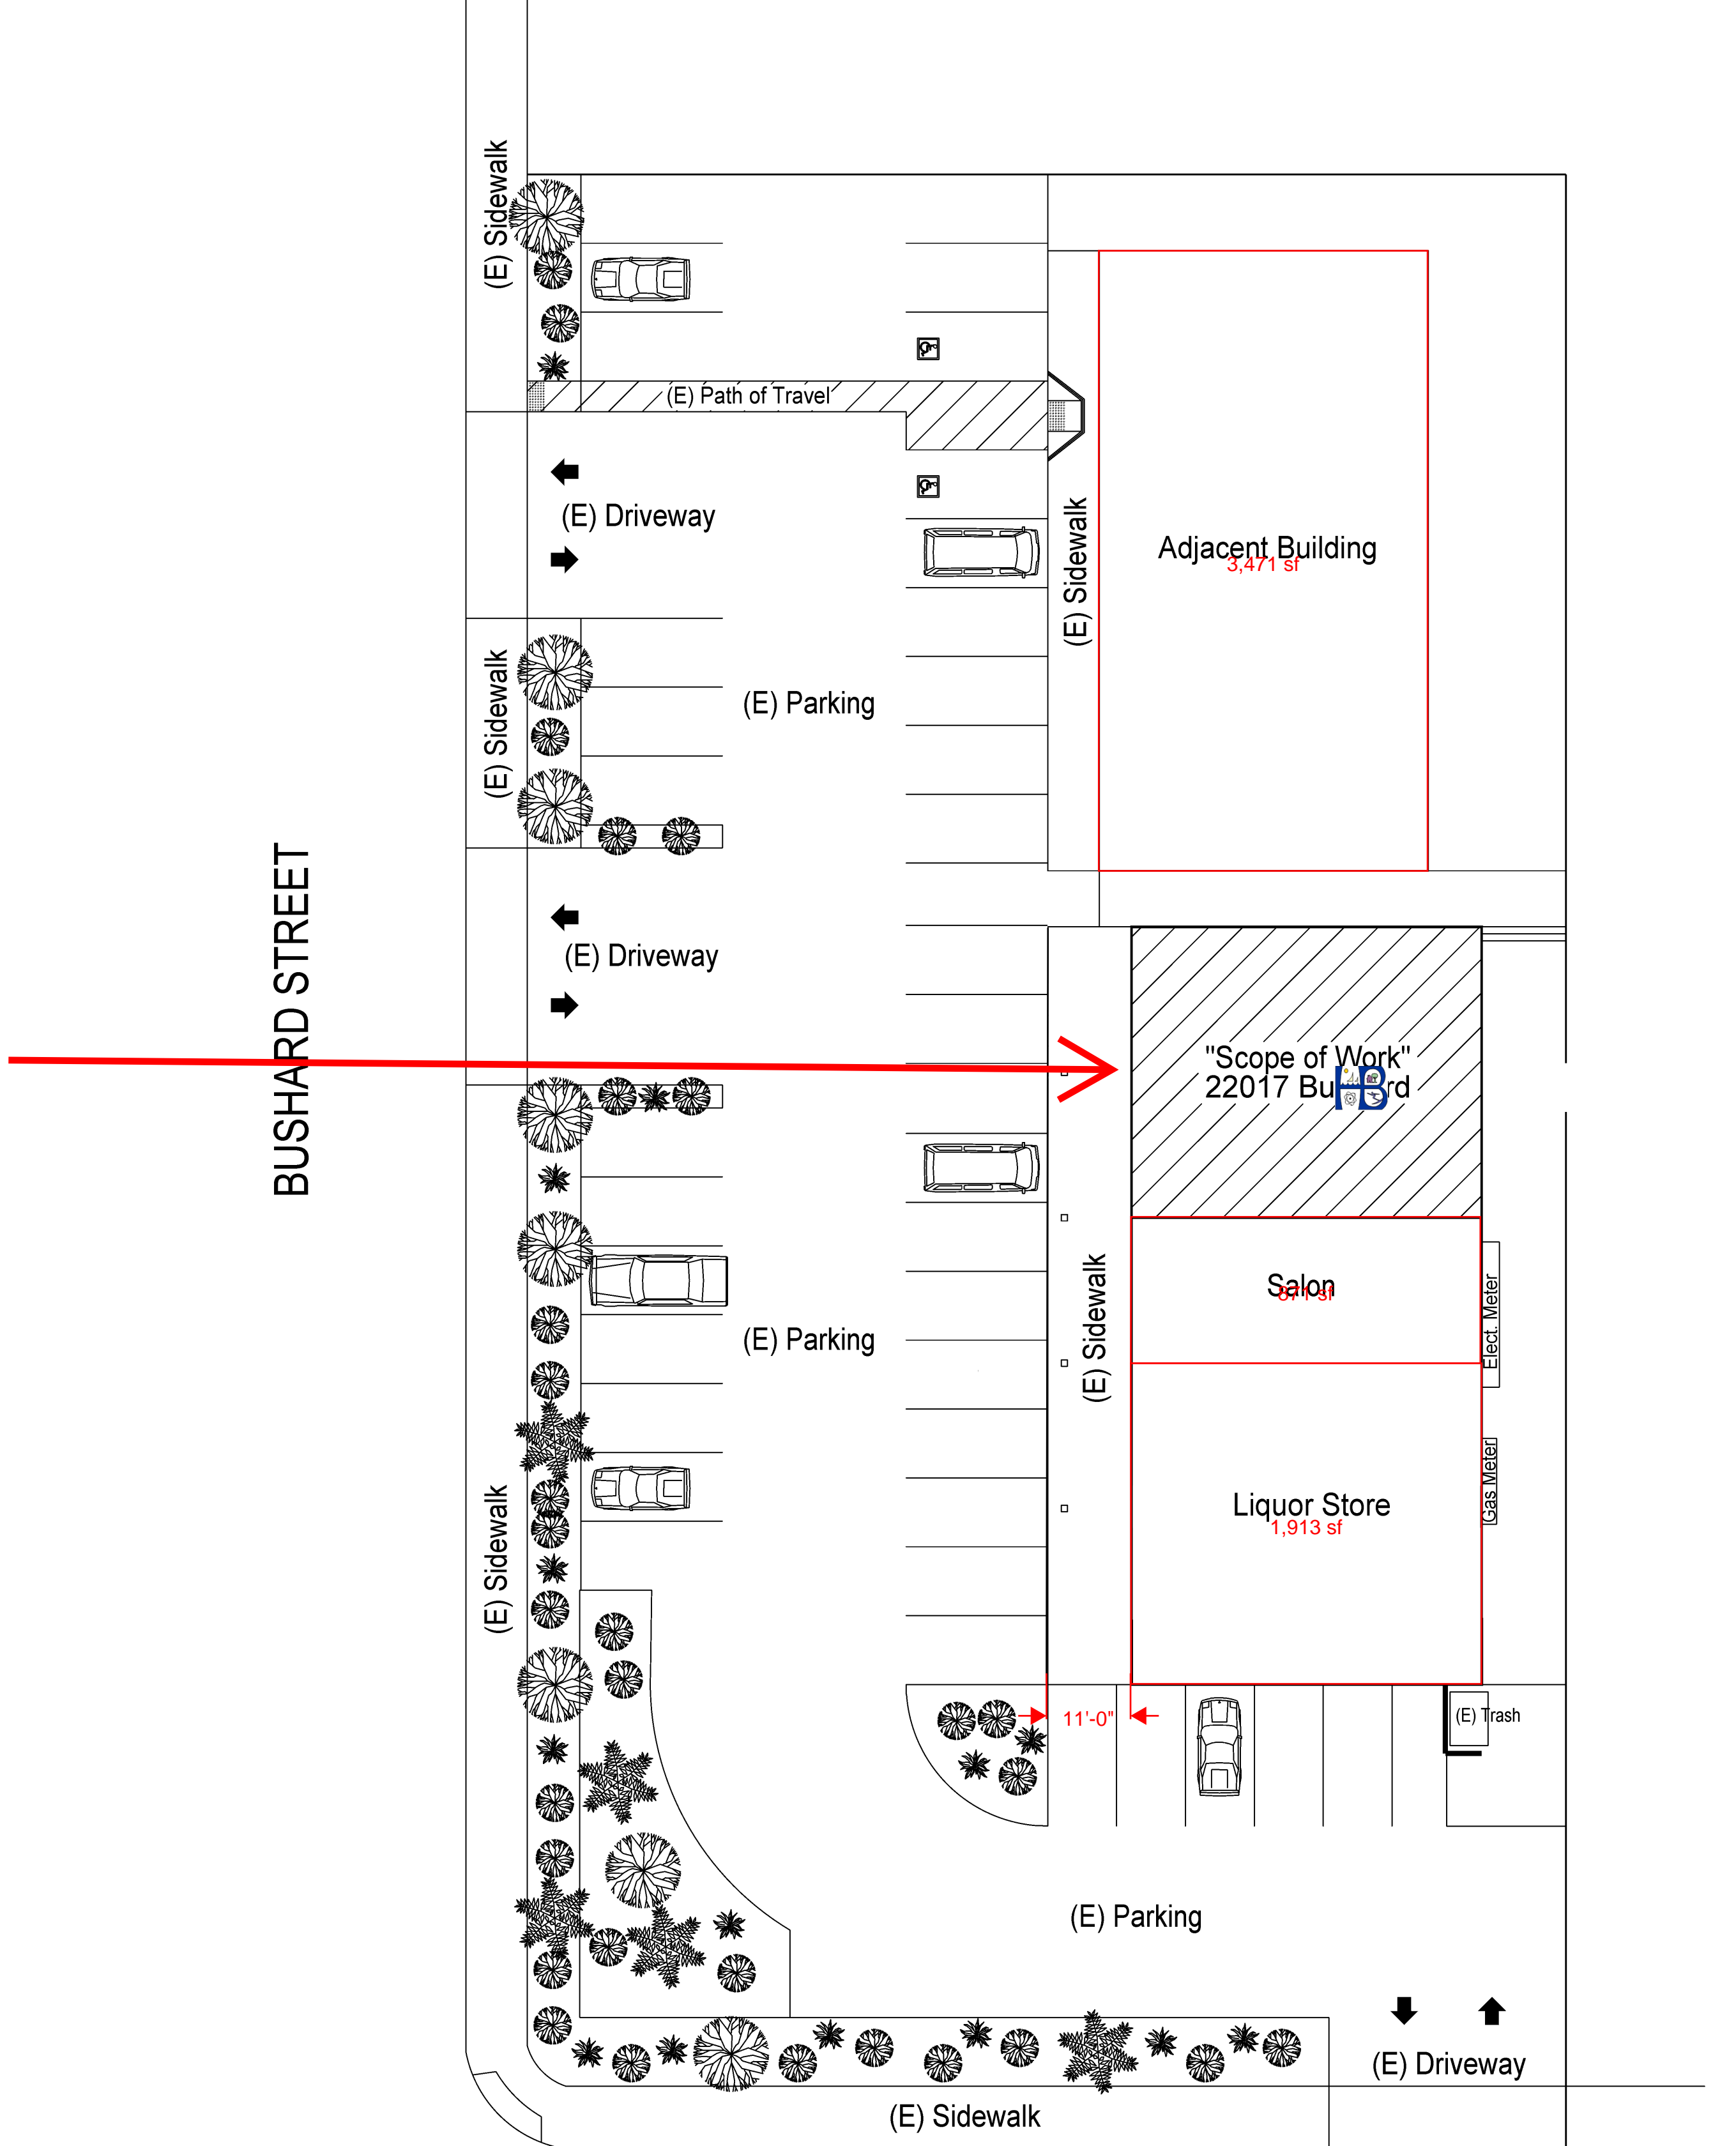

BOARDRIDERS CAFE - 22017 BUSHARD STREET

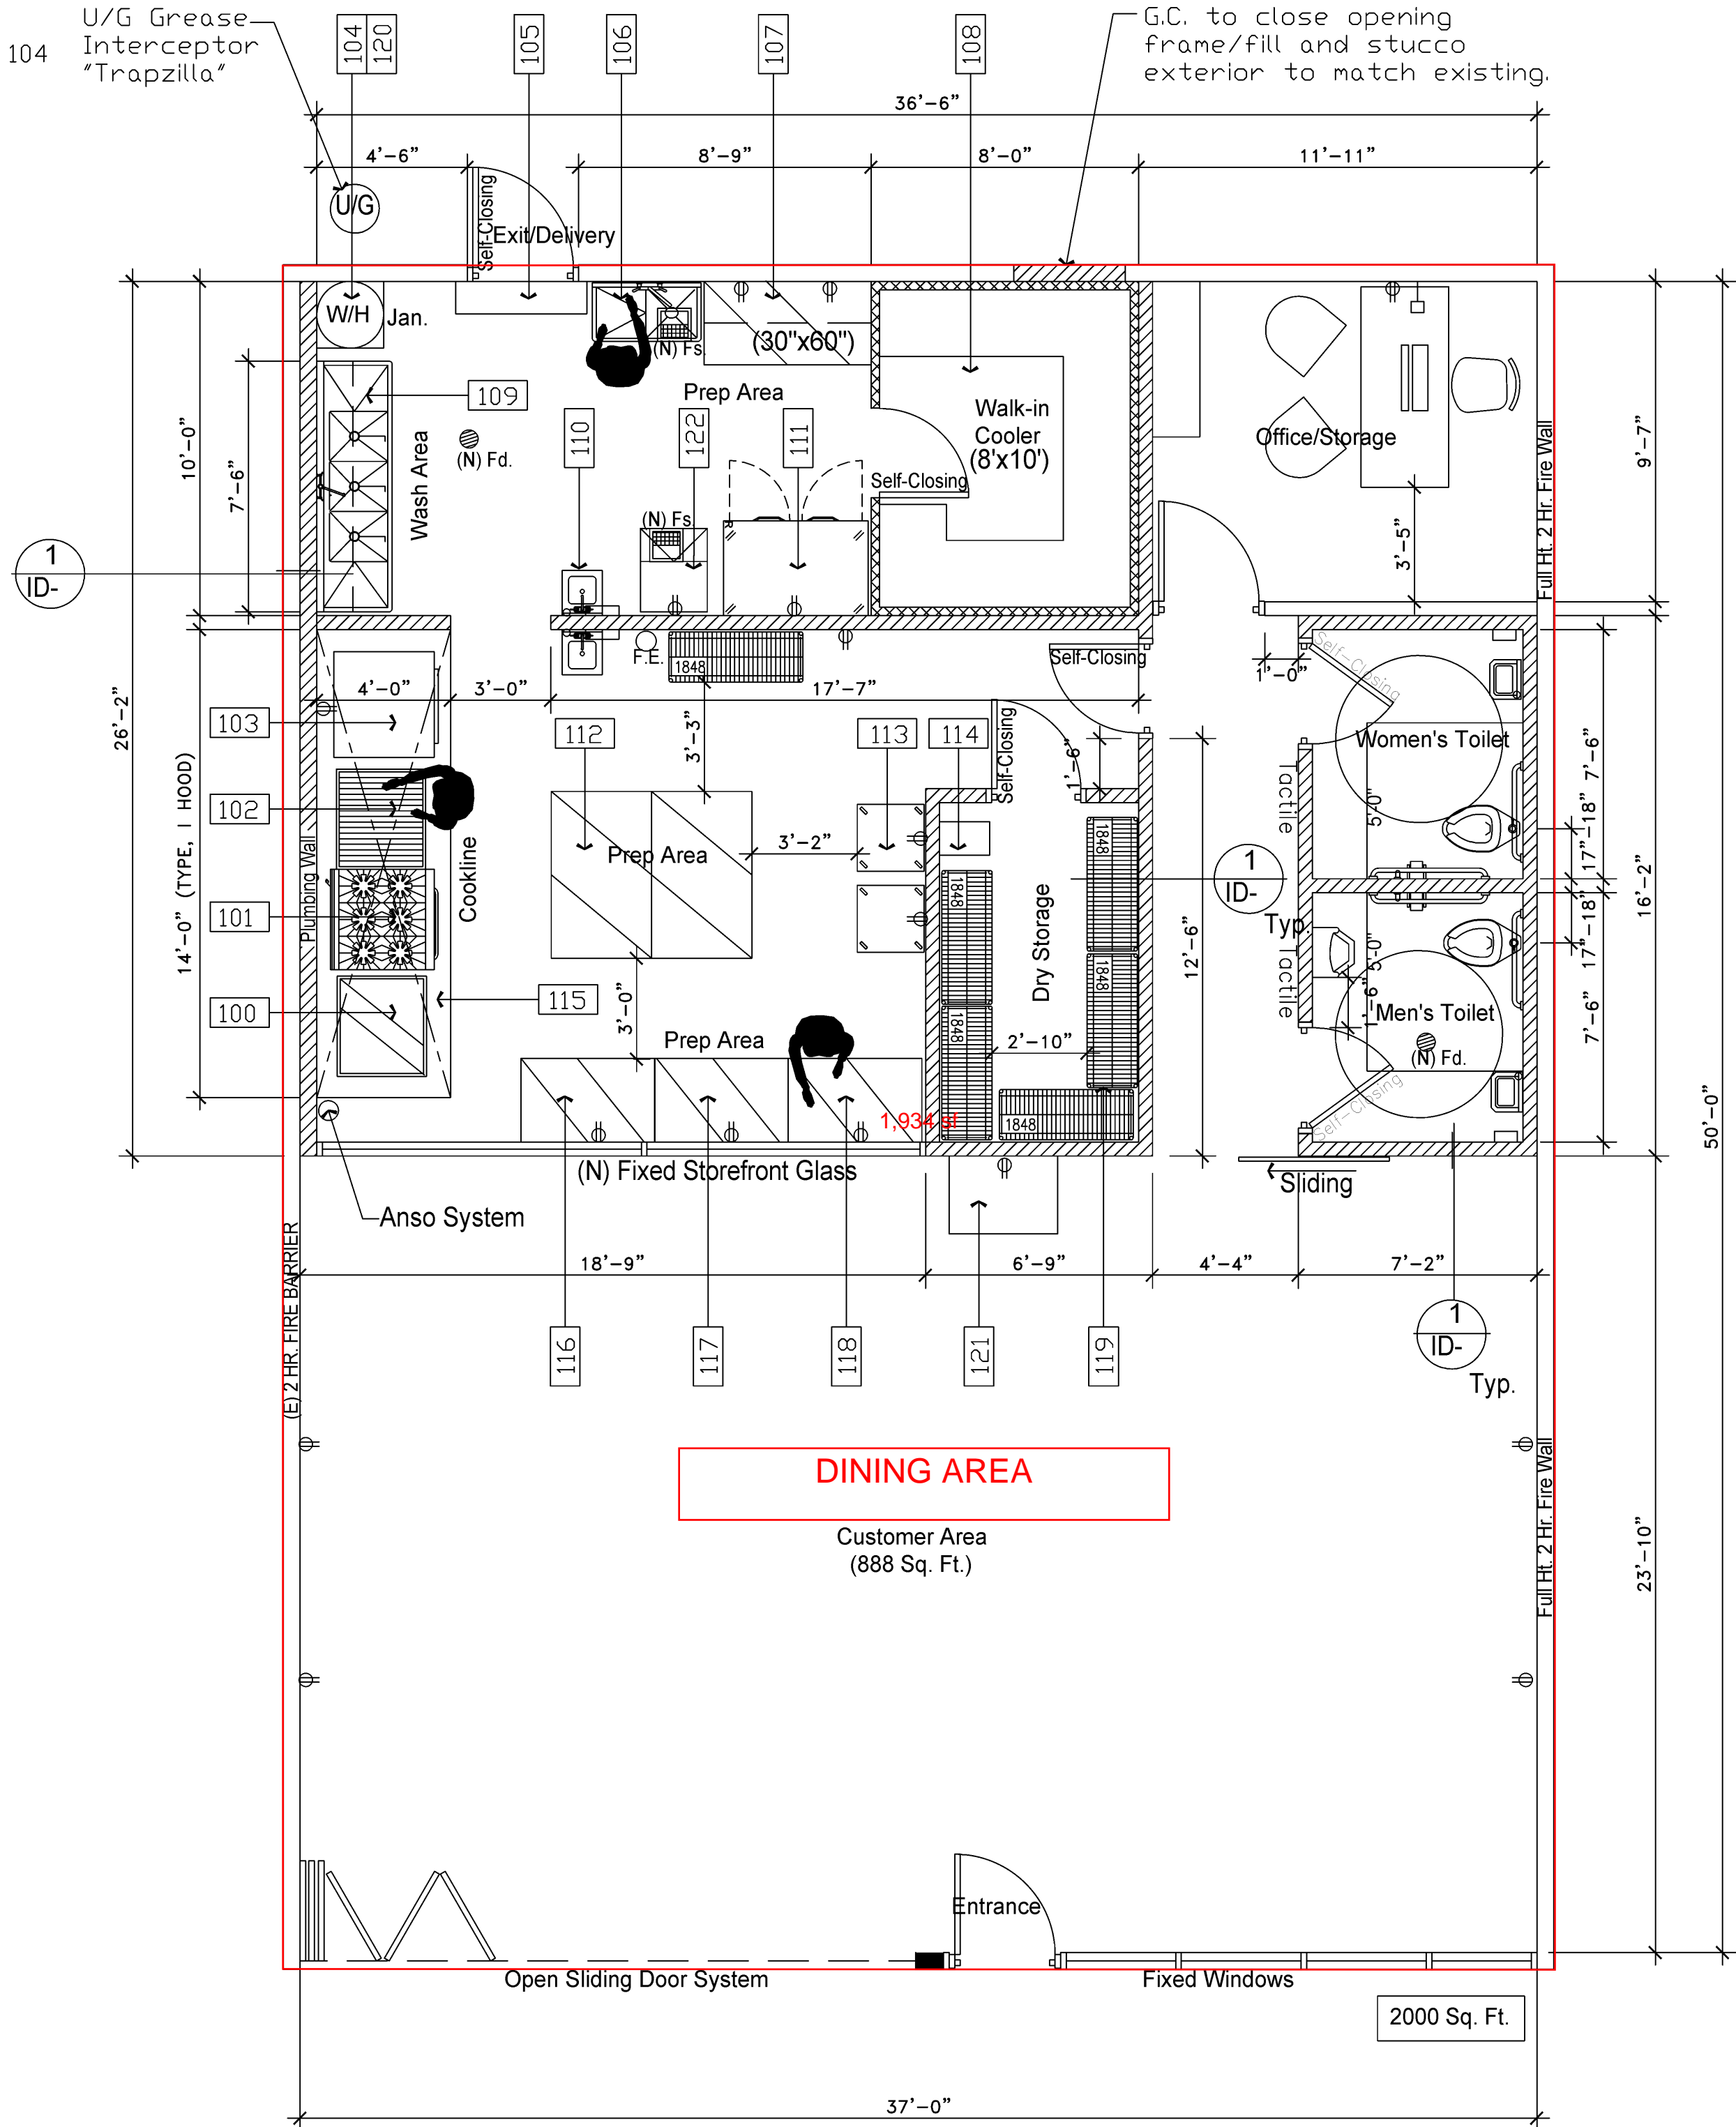

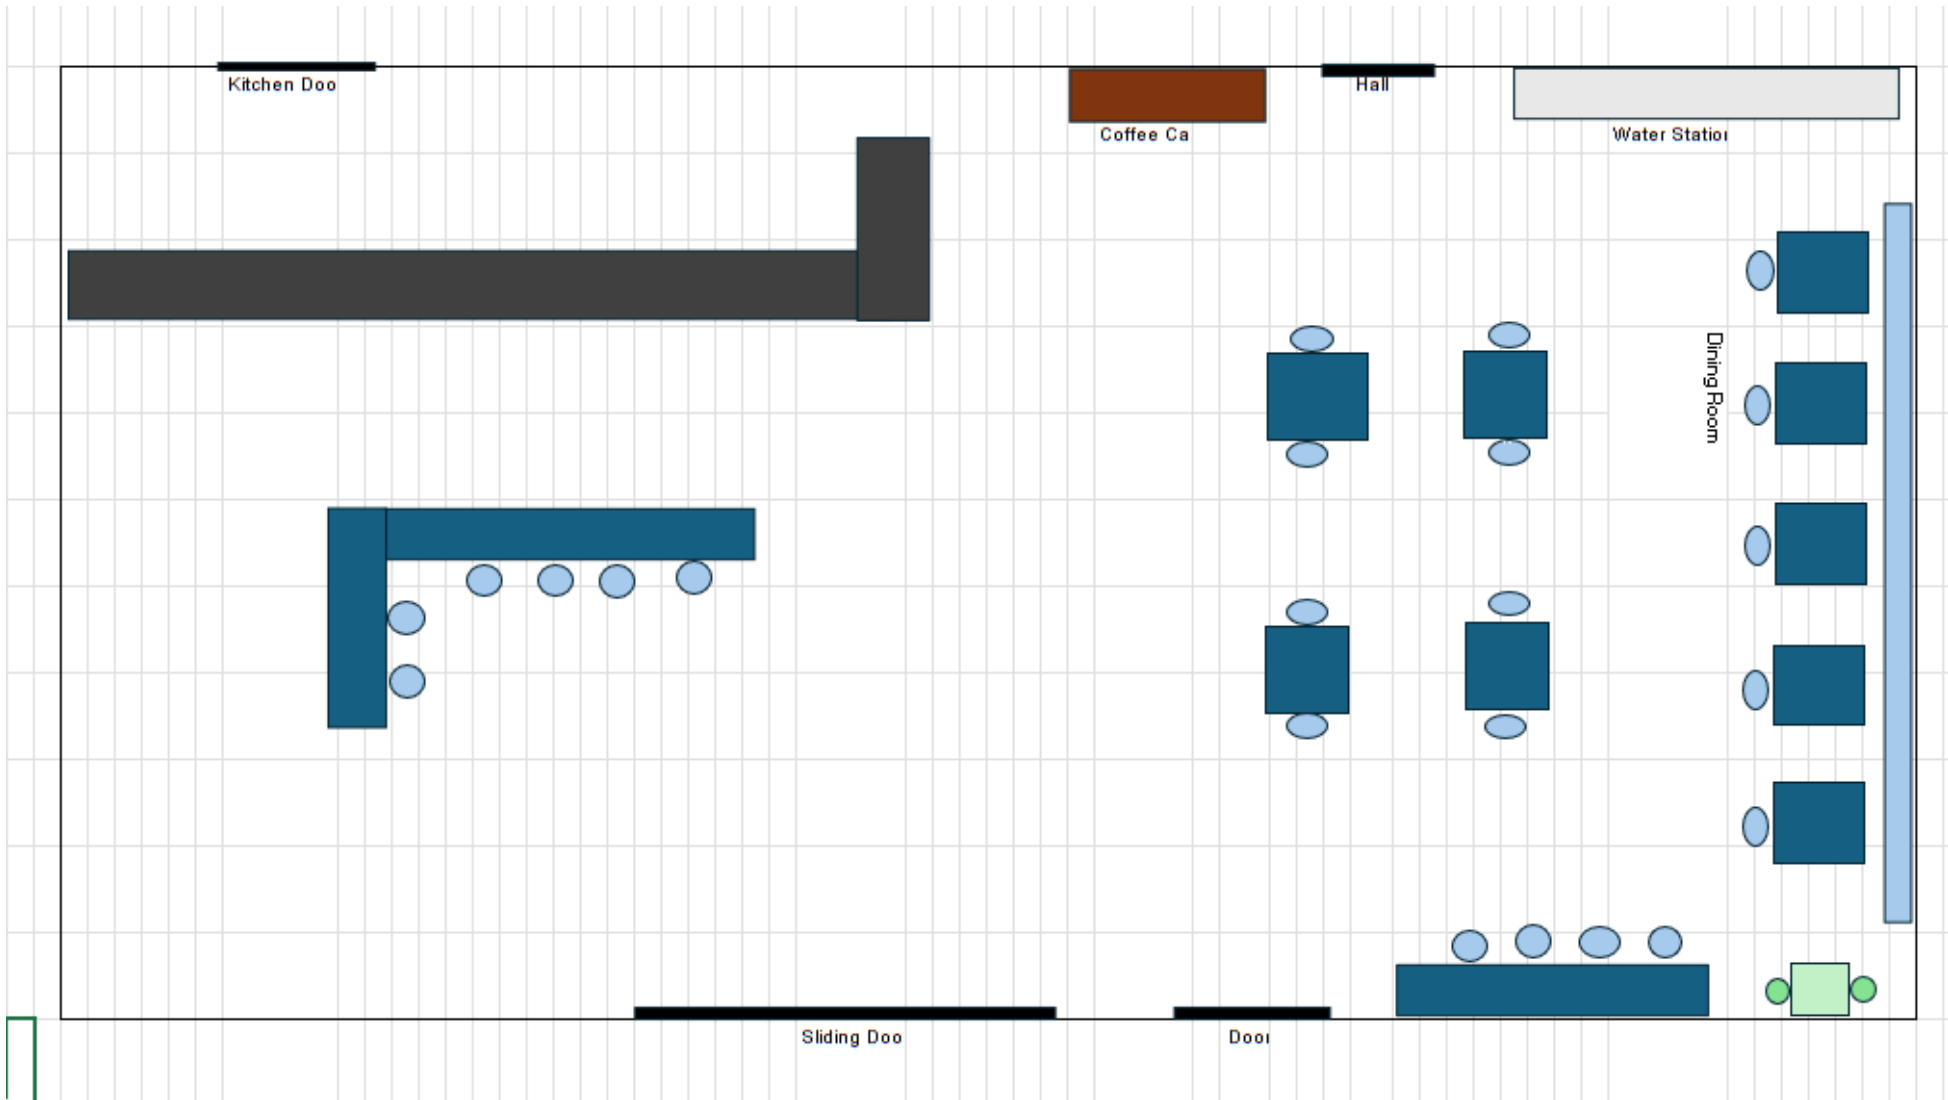

**DINING ROOM - SEATING PLAN**