



GOLDENWEST ST.

EDINGER AVE.

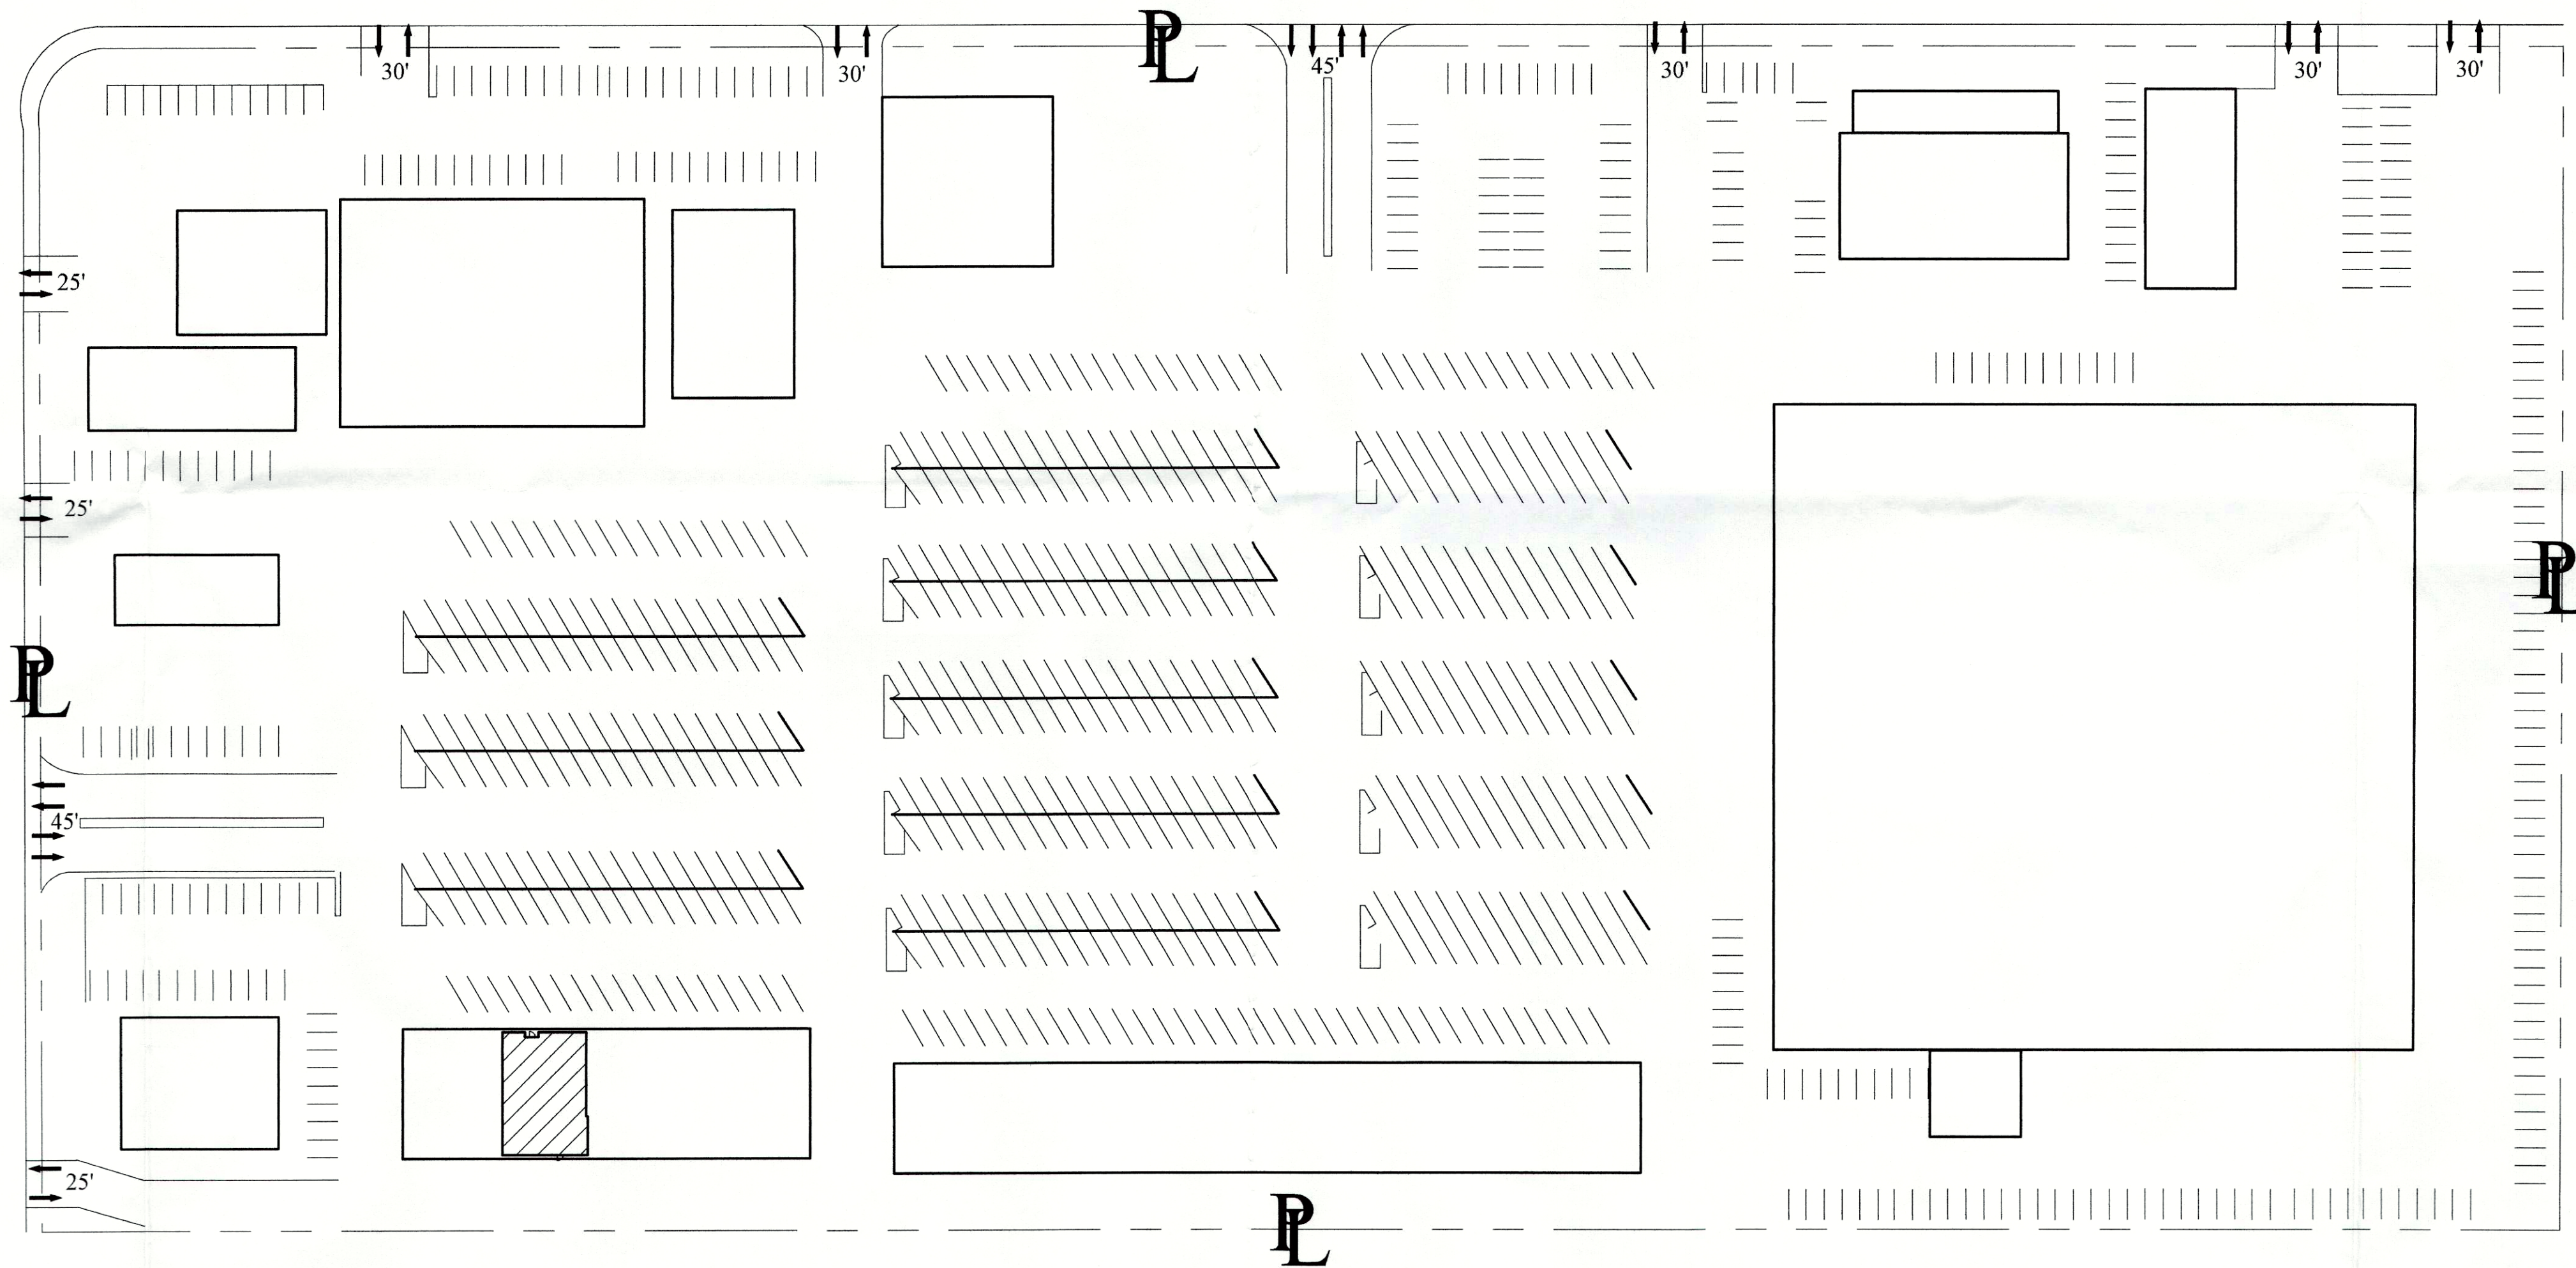

LEGAL DESCRIPTION:

APN: 142 - 131 - 11  
BOOK: 98  
PAGE: 1  
LOT: 7

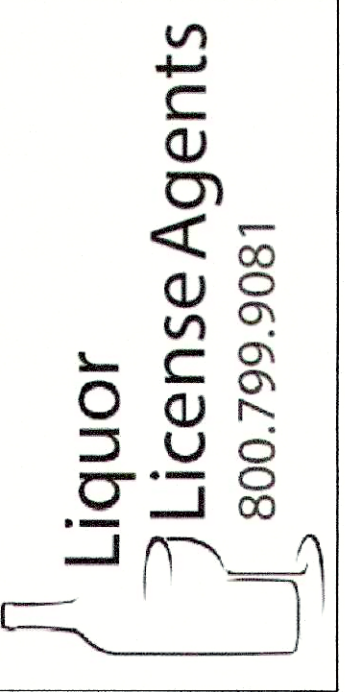



EAT AT JOE'S  
7120 EDINGER AVE., HUNTINGTON BEACH, CA 92647

APPLICANT: CHONTEL PALOMINO  
(714) 362 - 7784

SITE PLAN

3/11/18

A - 2

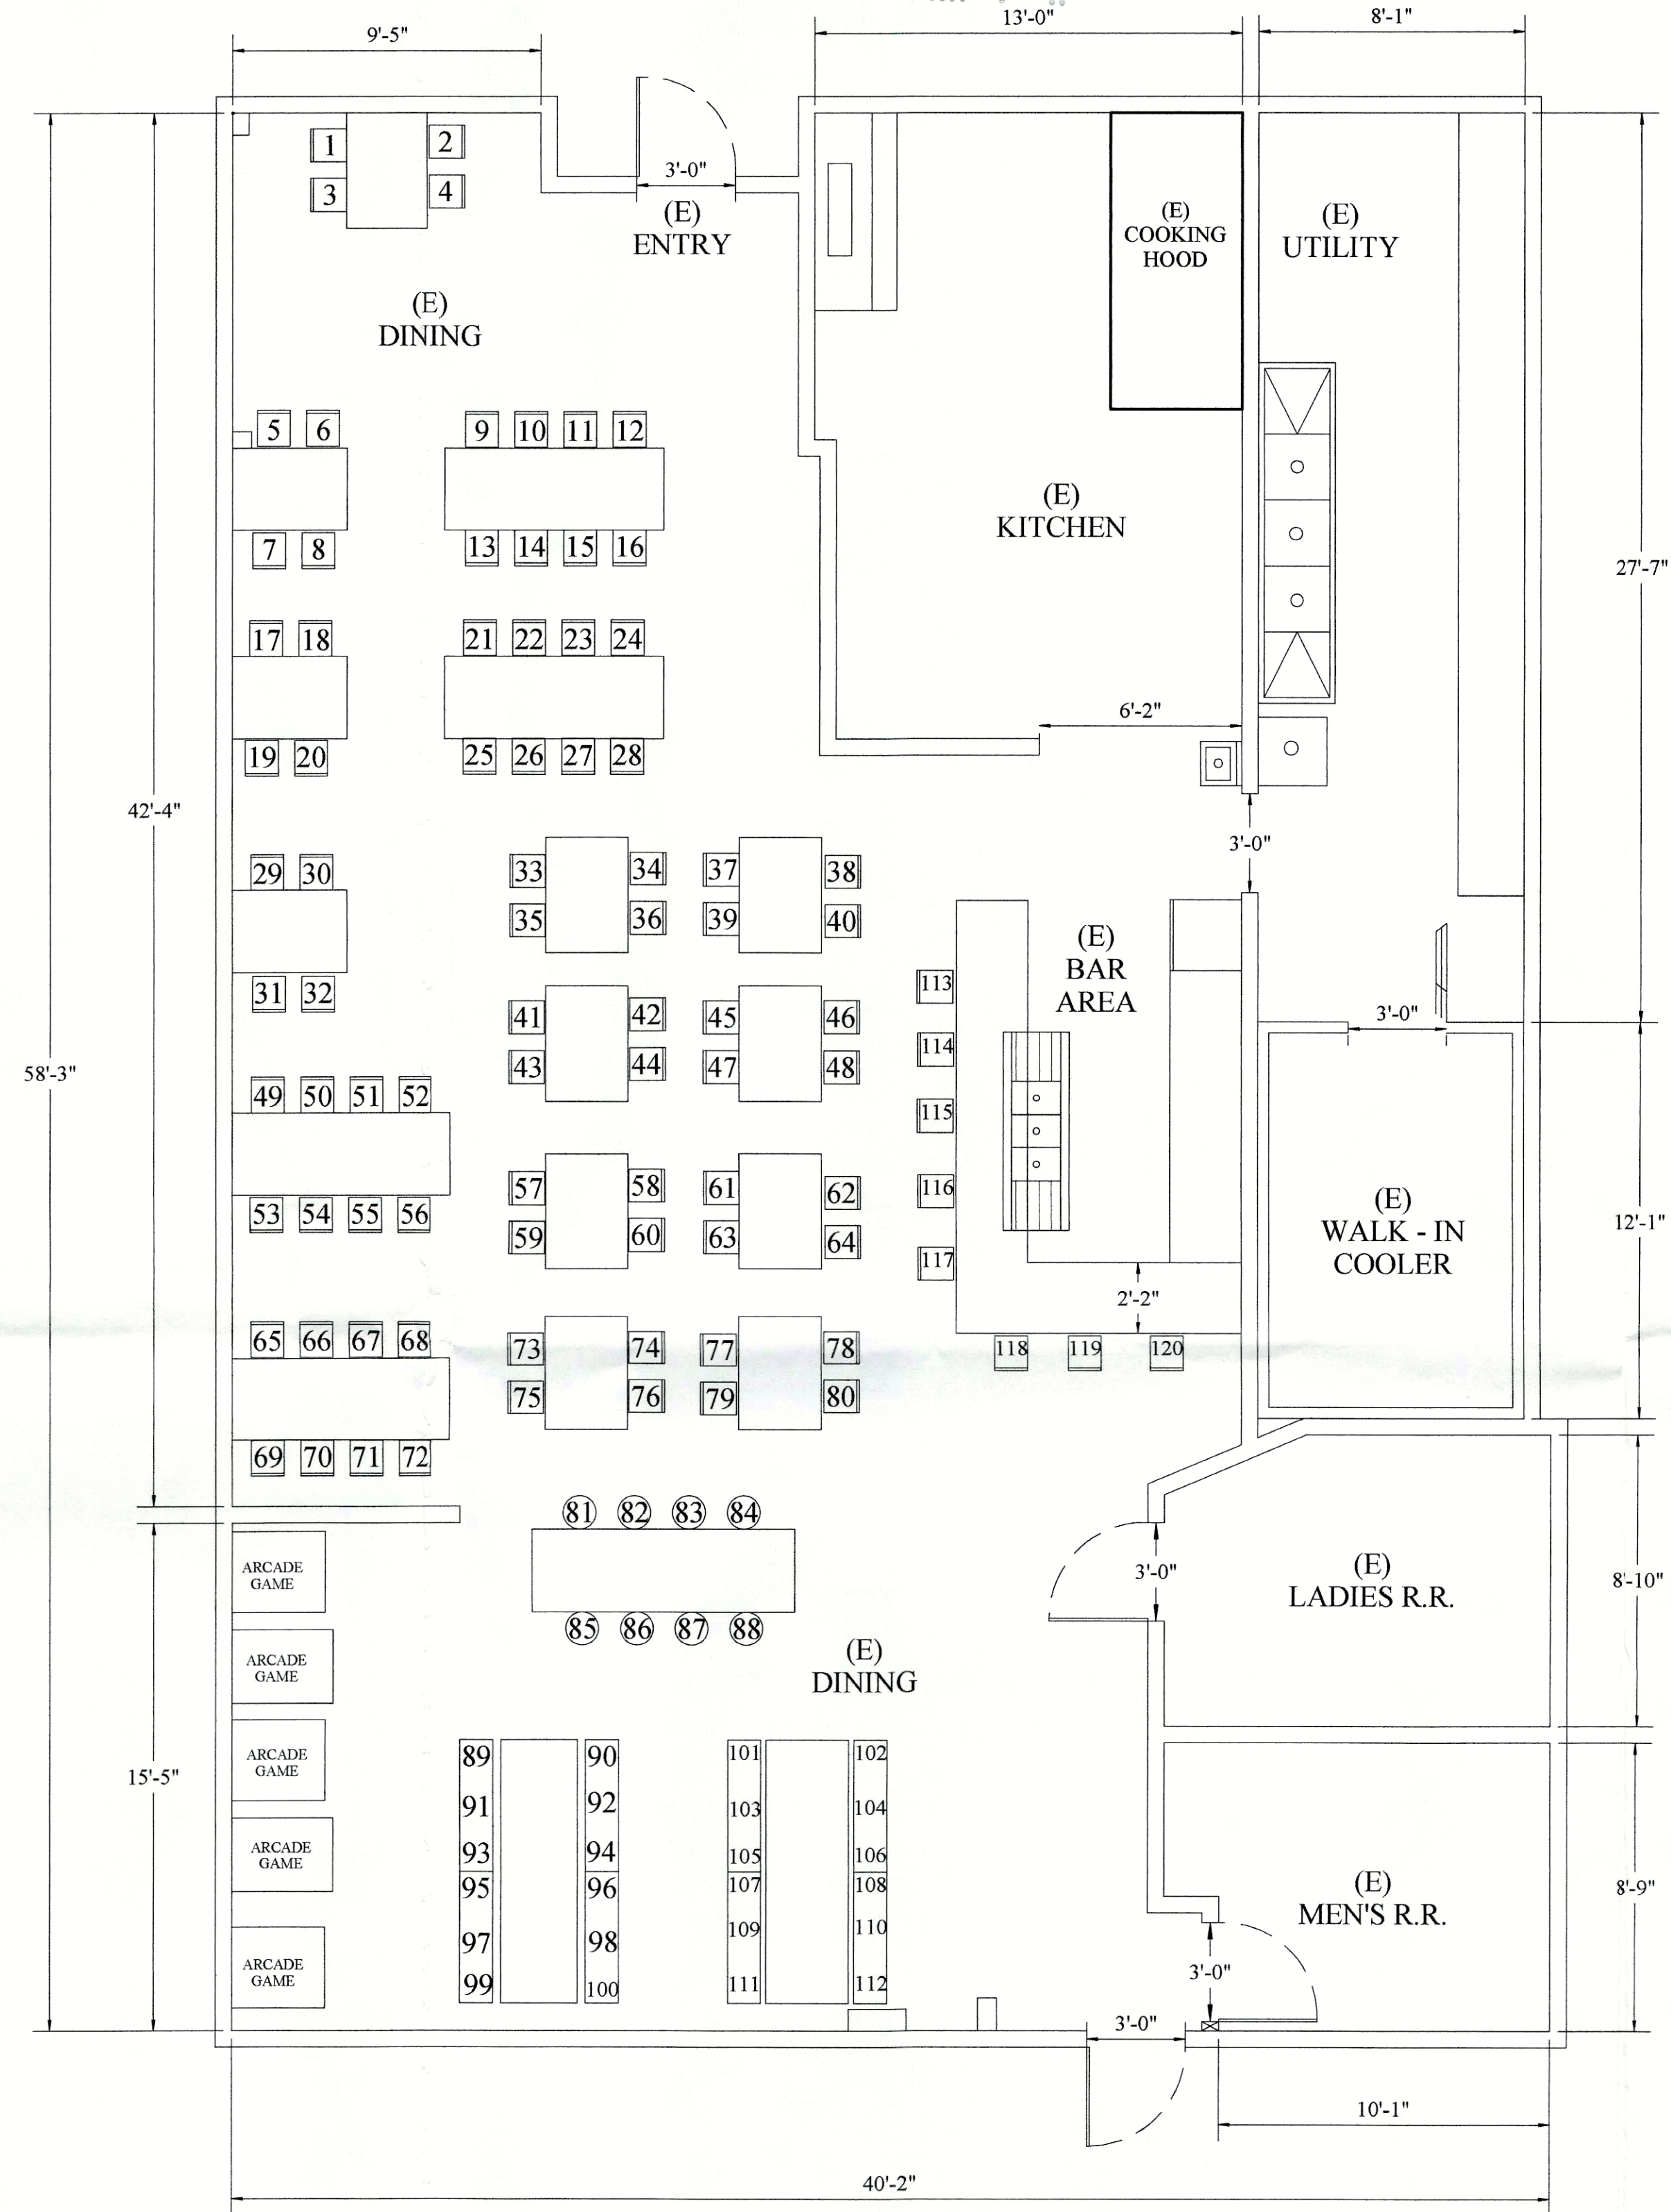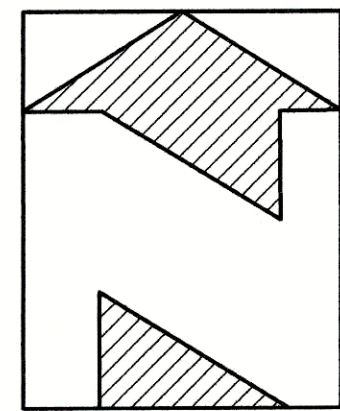

SCOPE OF WORK:

(E) 2,285 SQ. FT. RESTAURANT WITH 120  
INTERIOR SEATS ADDING ALCOHOL  
SALES ONLY.

FLOOR PLAN  
1/4" = 1'



EAT AT JOE'S  
7120 EDINGER AVE., HUNTINGTON BEACH, CA 92647

APPLICANT: CHONTEL PALOMINO  
(714) 362 - 7784

1/2/18

A - 1