


EXHIBIT B-1

LEGAL DESCRIPTION OF PARCEL MAP NO. 97-198 EASEMENT

That certain easement for water line purposes, situated in the City of Huntington Beach, County of Orange, State of California, lying within Parcel 2 of Parcel Map No. 97-198 as shown on a map thereof filed in Book 299, Pages 8 through 9 of Parcel Maps in the Office of the County Recorder of said Orange County, more particularly described as Easement Note (circle) "B" on the map of said Parcel Map No. 97-198.

EXHIBIT "B-2"

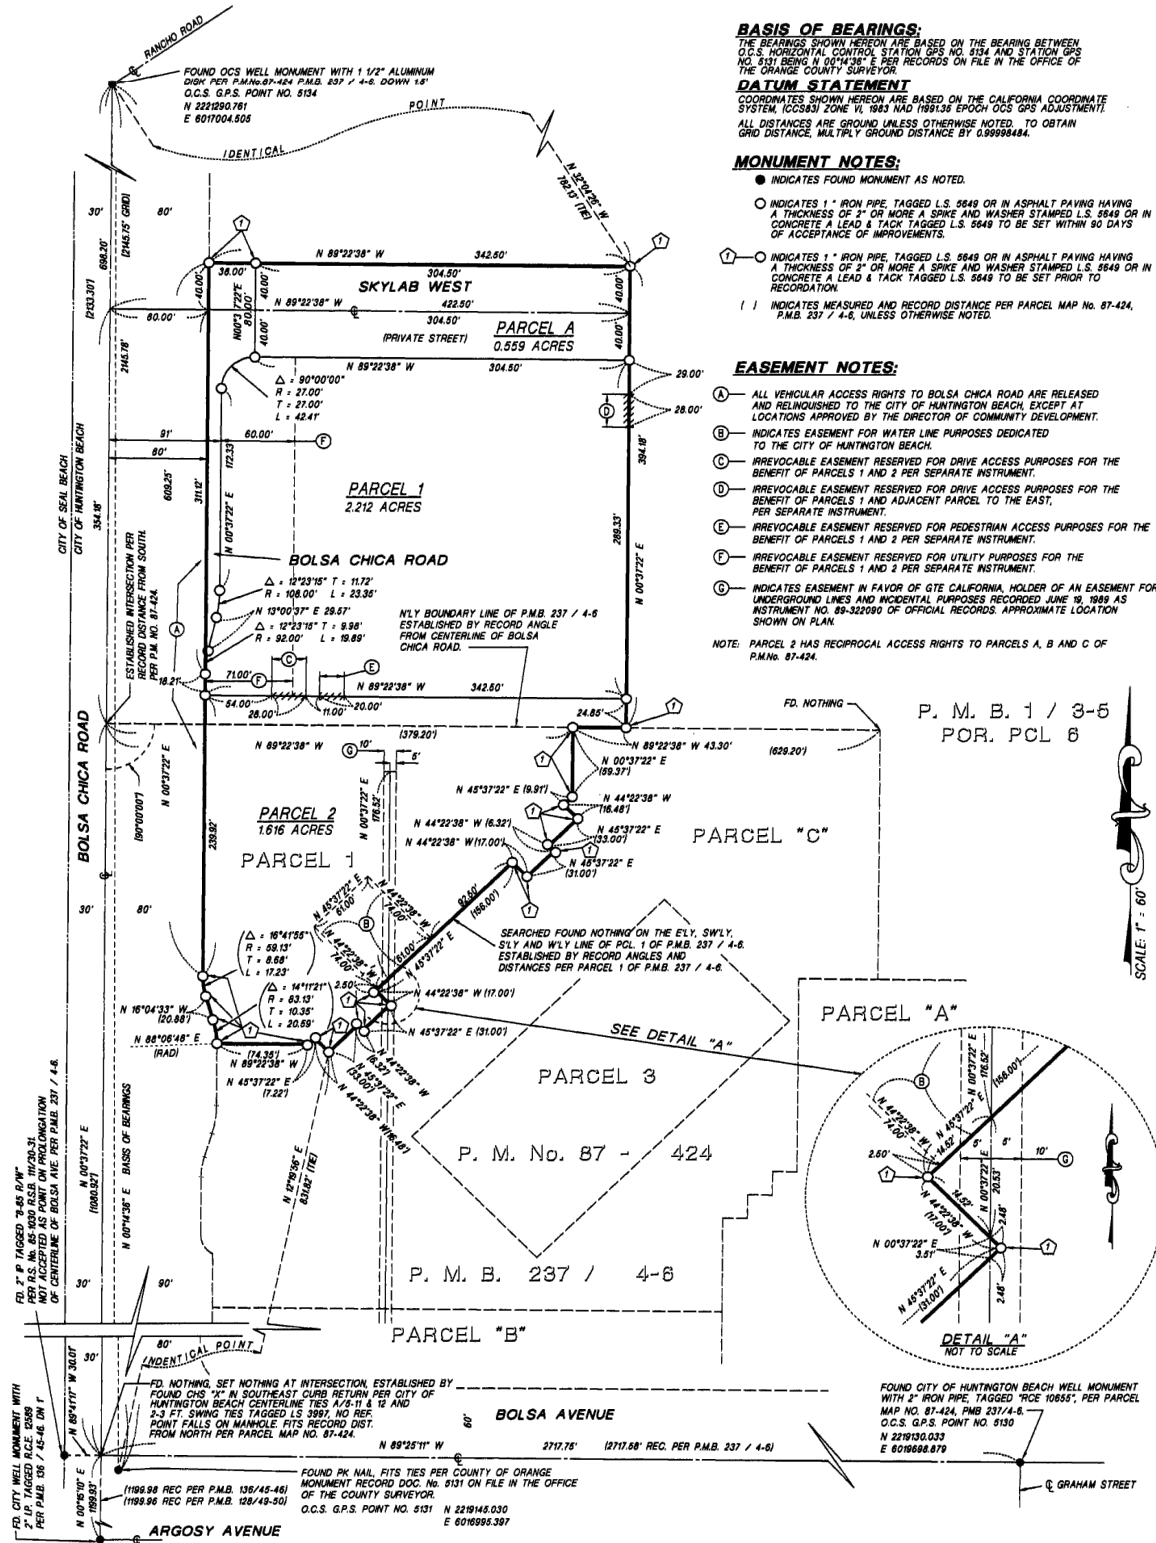

PREPARED BY:

Michael Baker
INTERNATIONAL

5 HUTTON CENTRE
DRIVE, SUITE 500
SANTA ANA, CA 92707
PHONE: (949)472-3505
MBAKERINTL.COM

EXHIBIT "B-2"
PARCEL MAP No. 97-198

SCALE: NO SCALE DATE: 9/5/2019

1228444.02/OC
297335-01160

EXHIBIT B-2

-1-

H:\PDATA\165711\CADD\LAND\EXHIBITS\165711-PH1-DW ESMT QUITCLAIM-EXHIBIT B.DWG KHOF, CINDY Y 9/5/2019 1:15 PM