



[illegible]

CONCRETE AND THE USE OF DOCUMENTS

A.1.0.

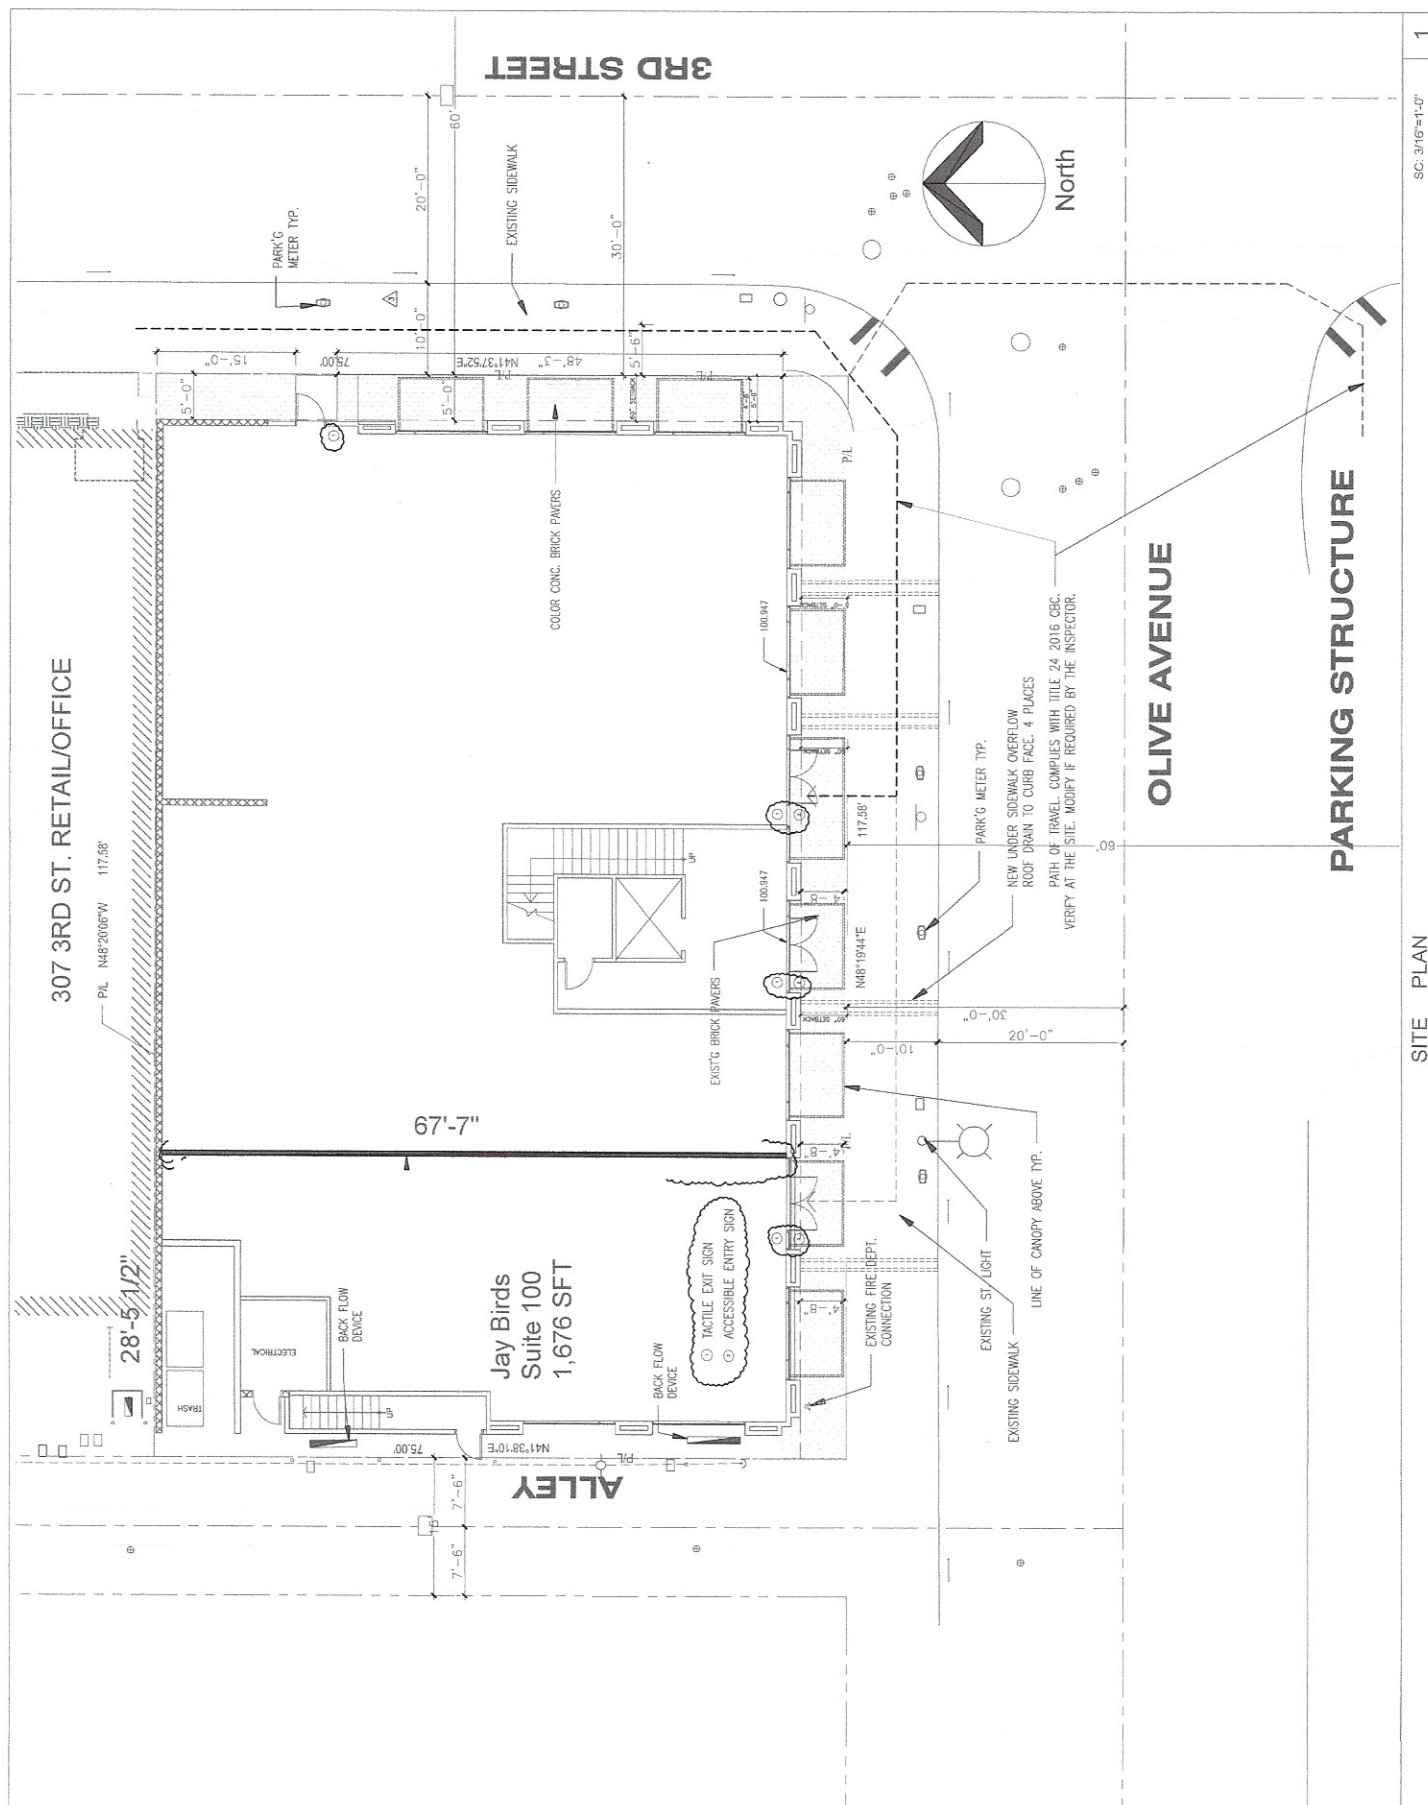

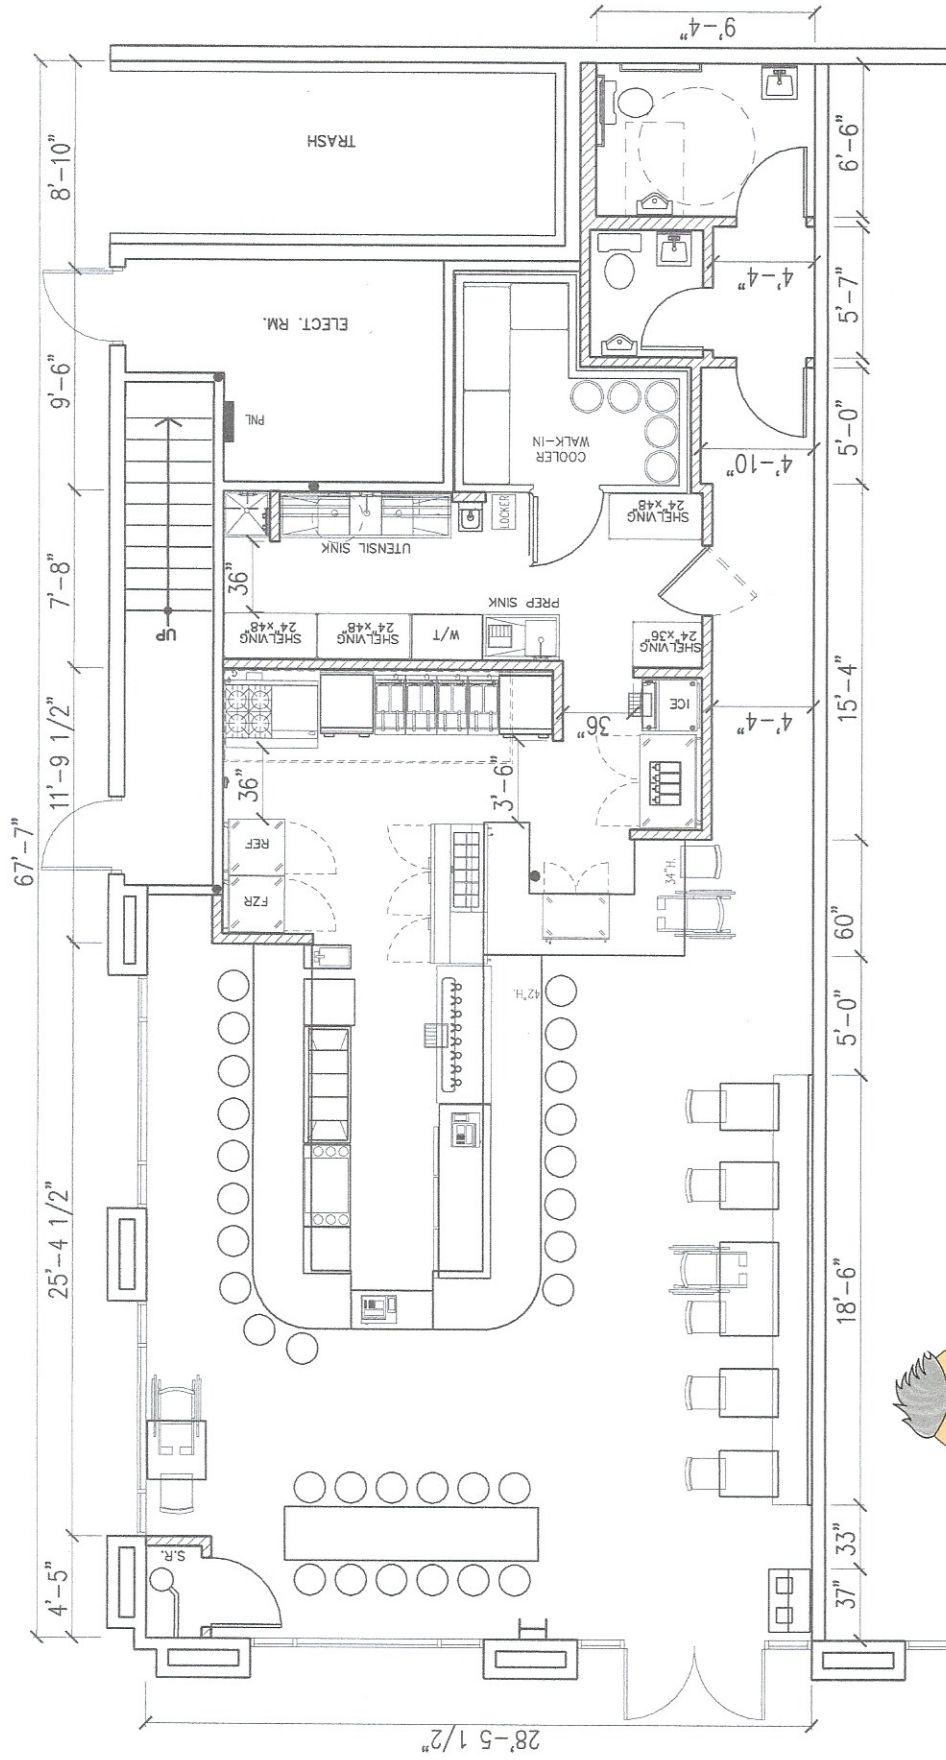

303 THIRD STREET #100, HUNTINGTON BEACH

