



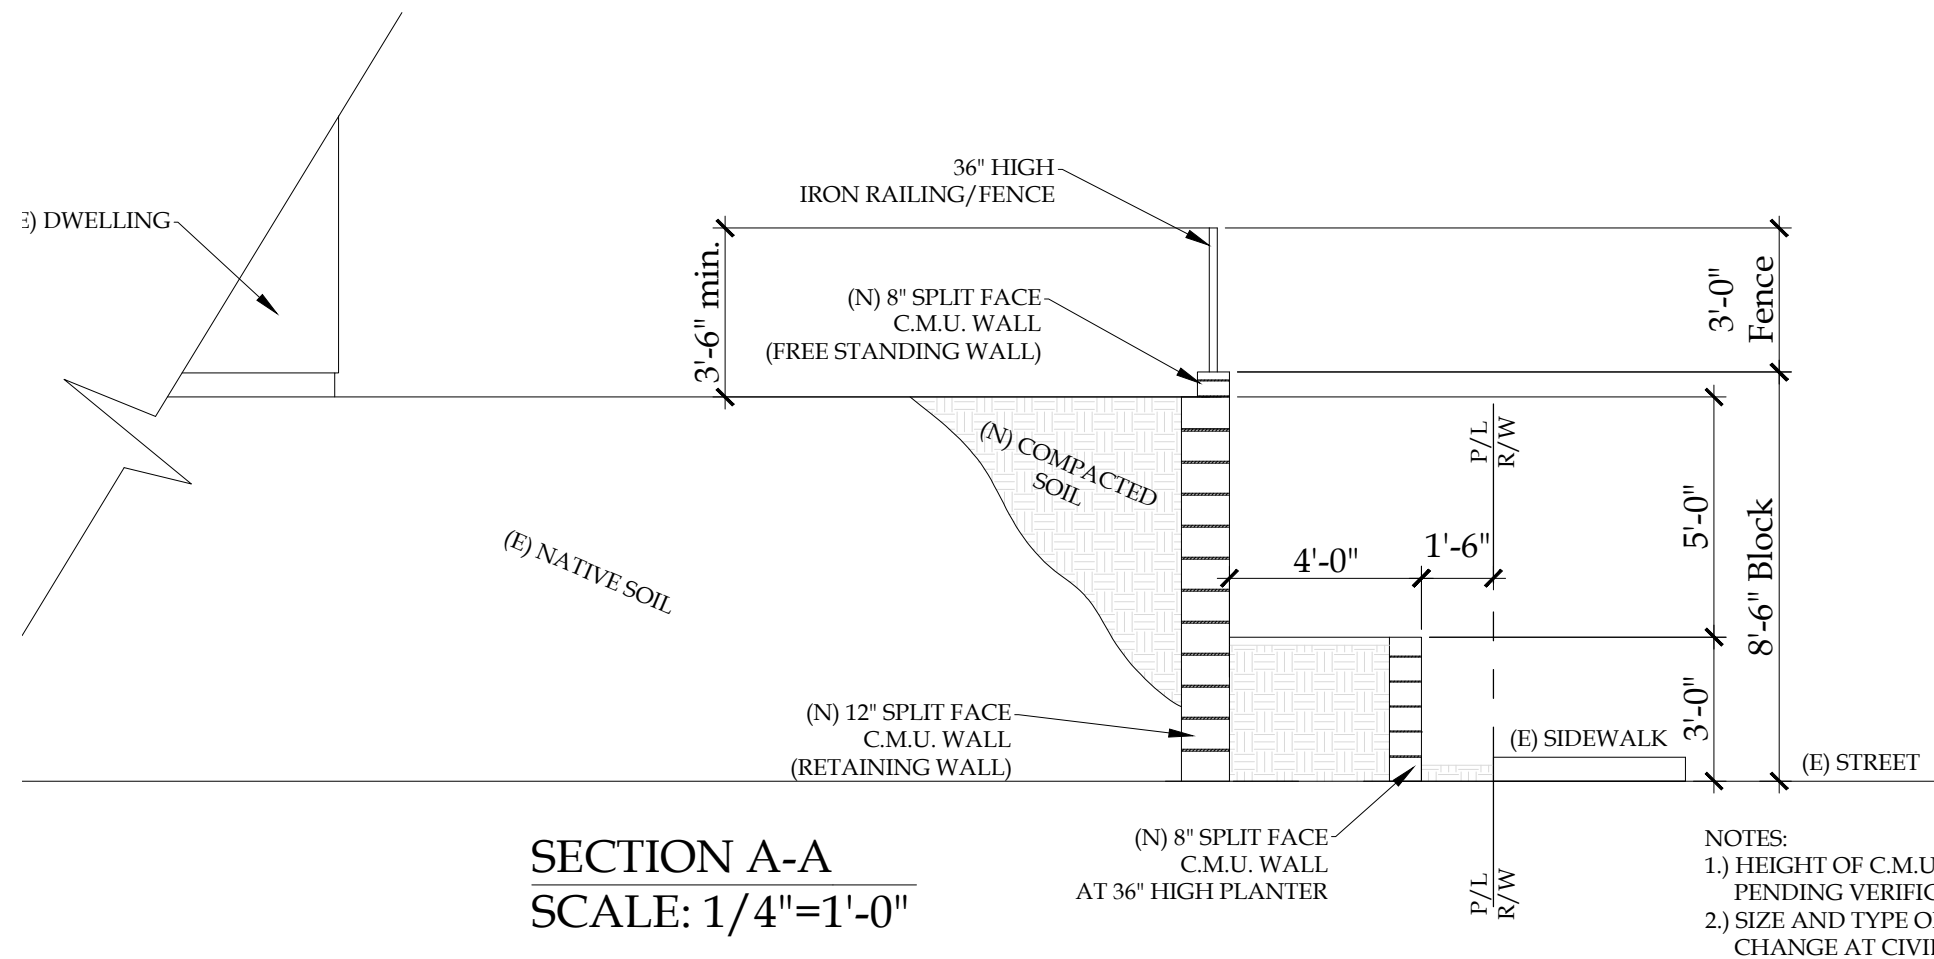



Conceptual Plan - Rear View Rendering

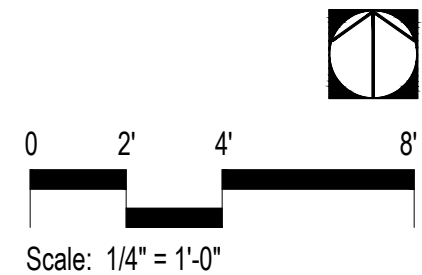

Don Reisenger Residence

Conceptual | Project No.: DonReis-D
Date: Apr. 12, 2021

17091 Westpoint Drive - HB, CA 92649

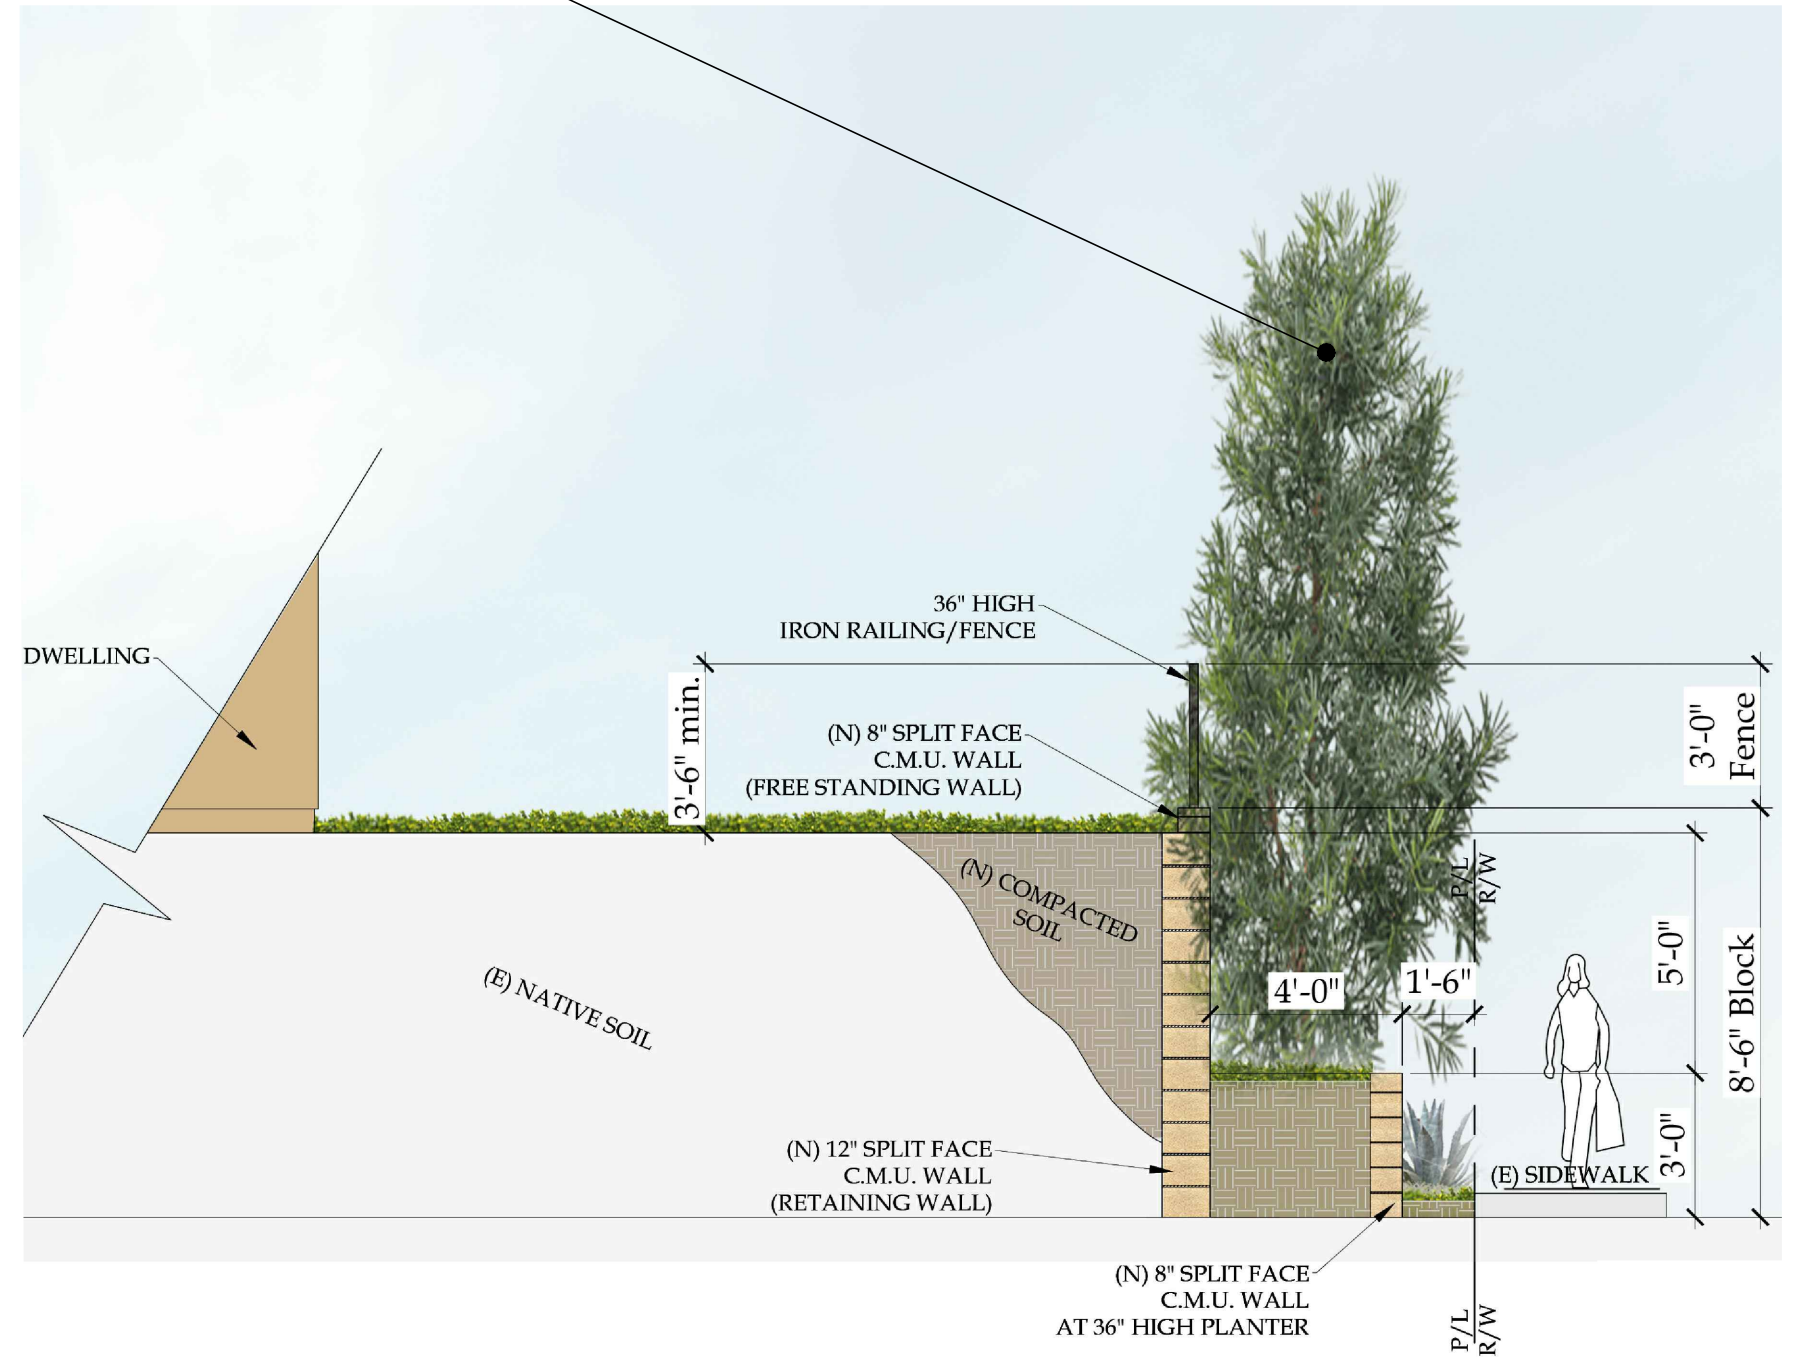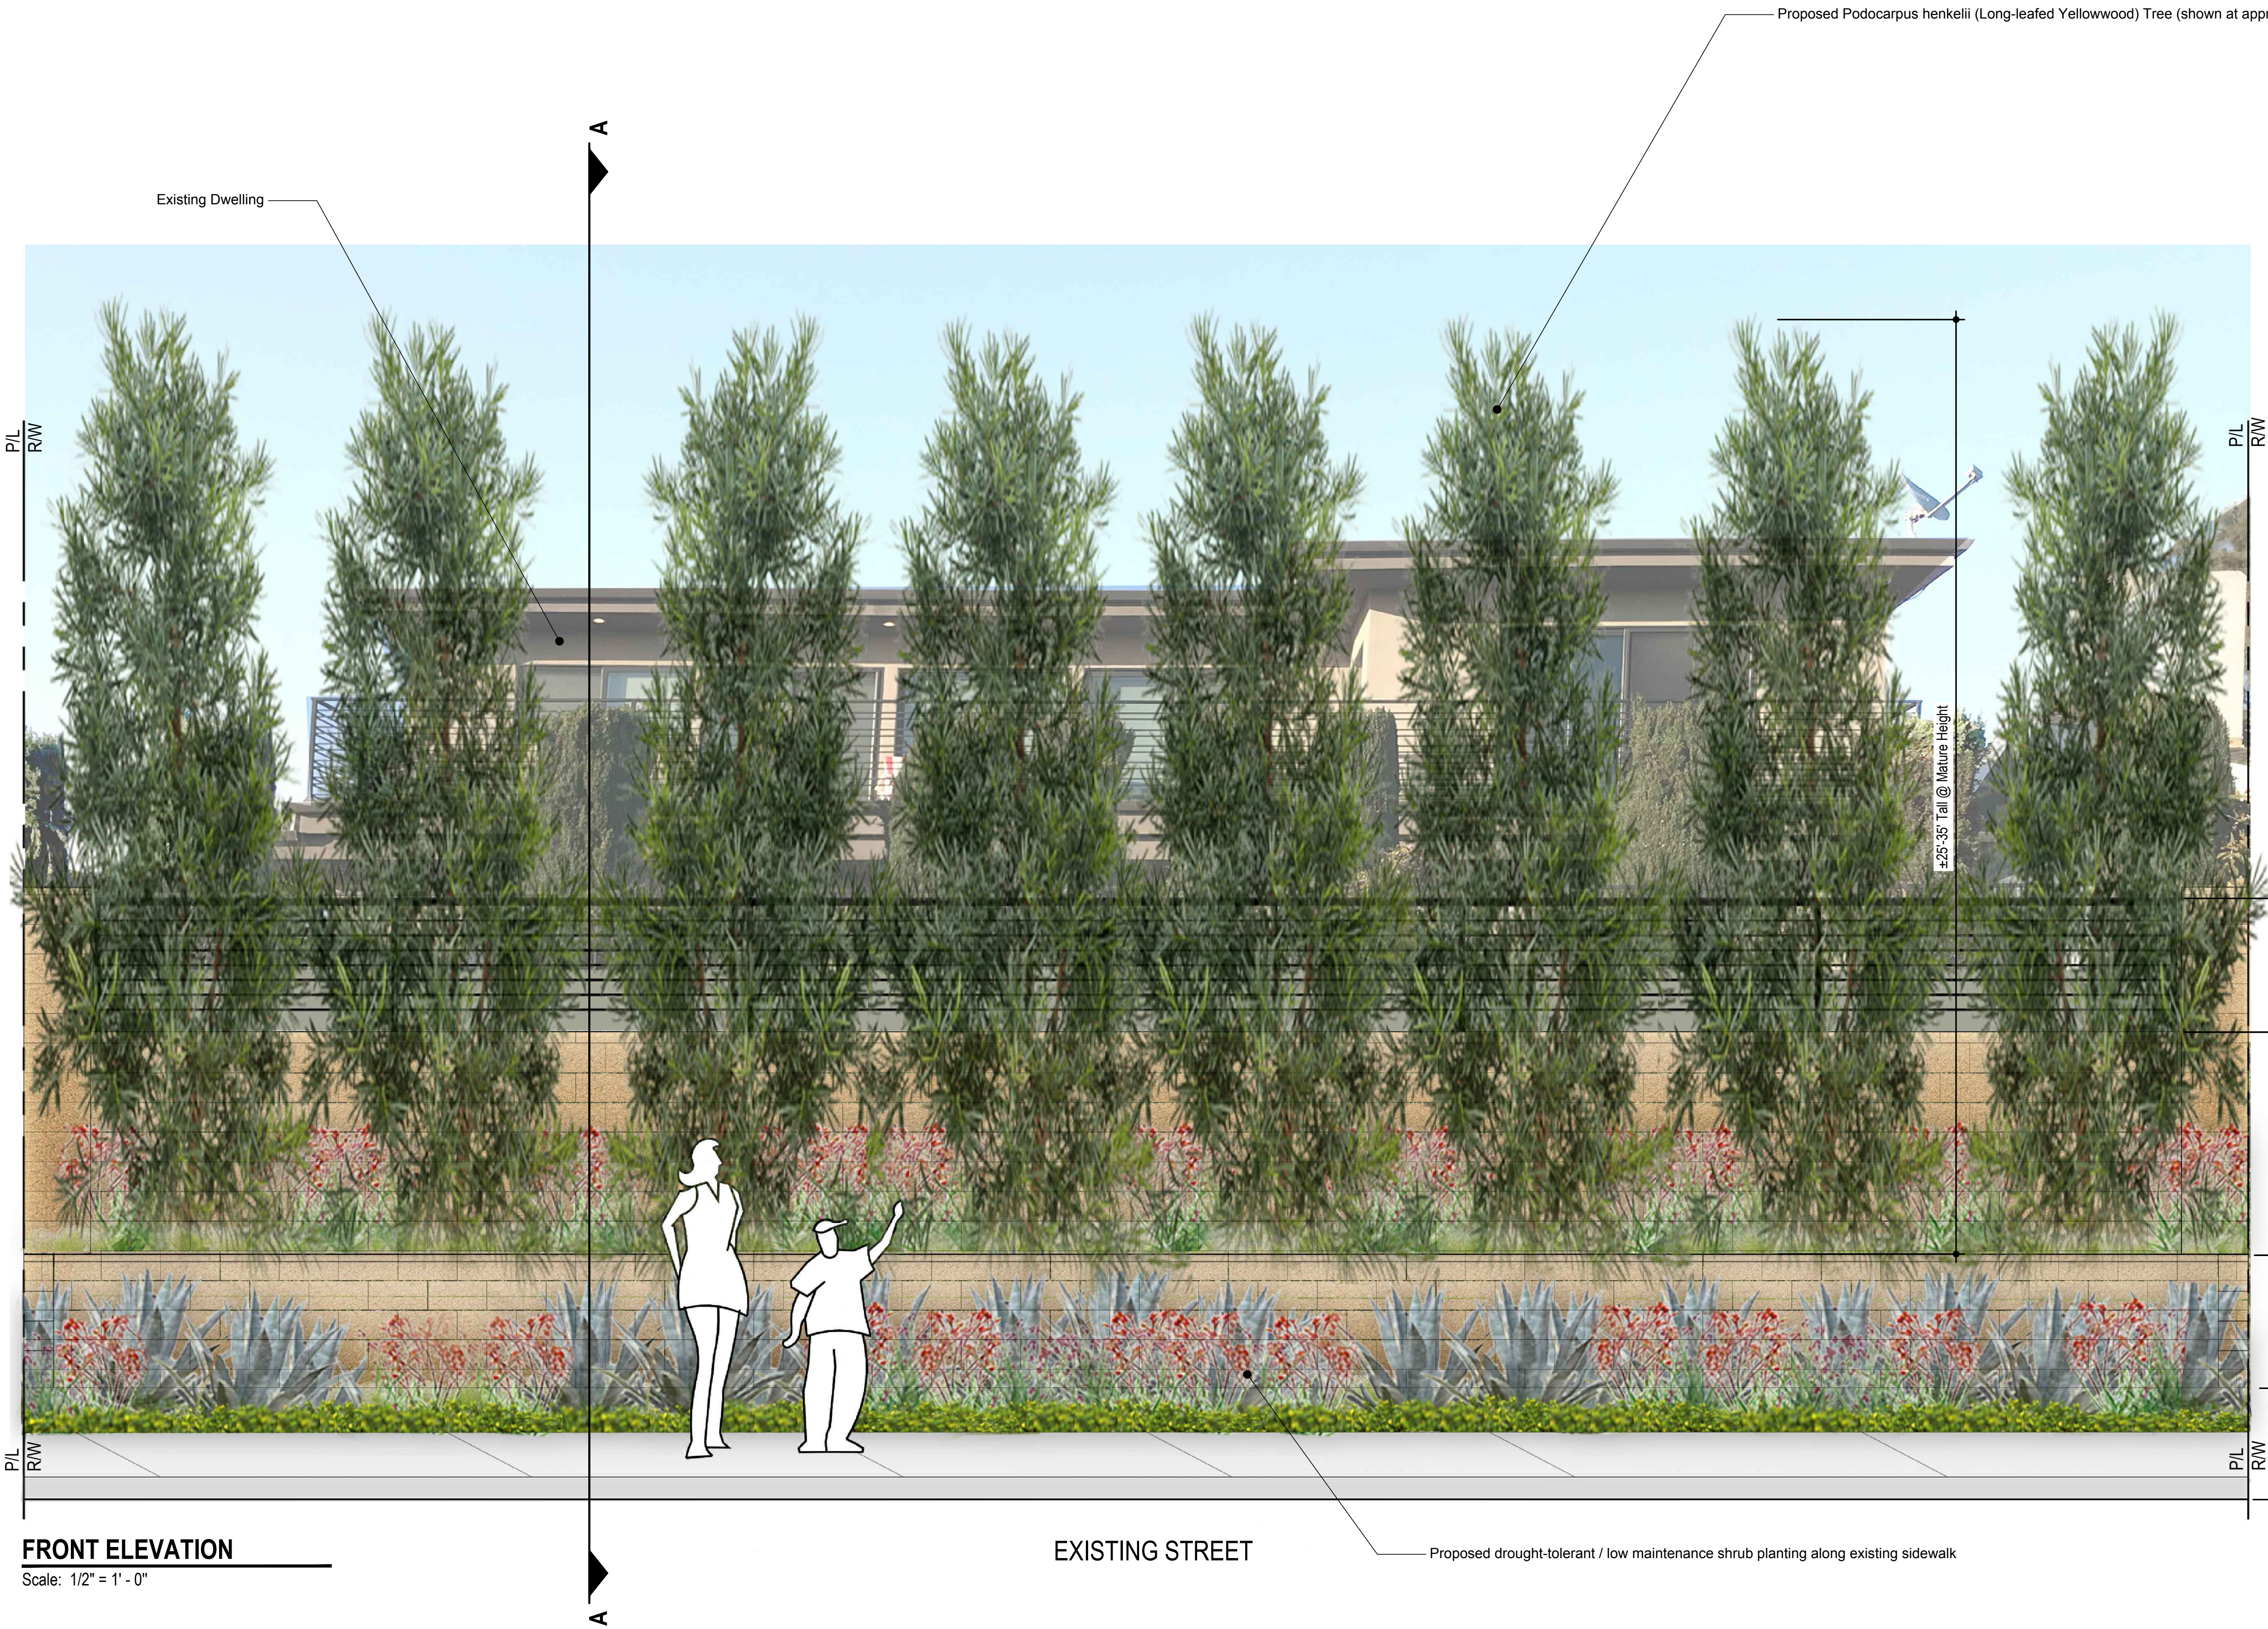

SECTION A-A
Scale: 1/8" = 1' - 0"

NOTES:
1.) HEIGHT OF C.M.U. RETAINING ASSUMED HEIGHT PENDING VERIFICATION BY SURVEY / CIVIL DESIGN.
2.) SIZE AND TYPE OF C.M.U. ASSUMED SUBJECT TO CHANGE AT CIVIL DESIGN STAGE.

Conceptual Planting Renderings

Don Reisenger Residence

Conceptual | Project No.: DonReis-D
Date: April 13, 2021

L-1

17091 Westpoint Drive - HB, CA 92649